


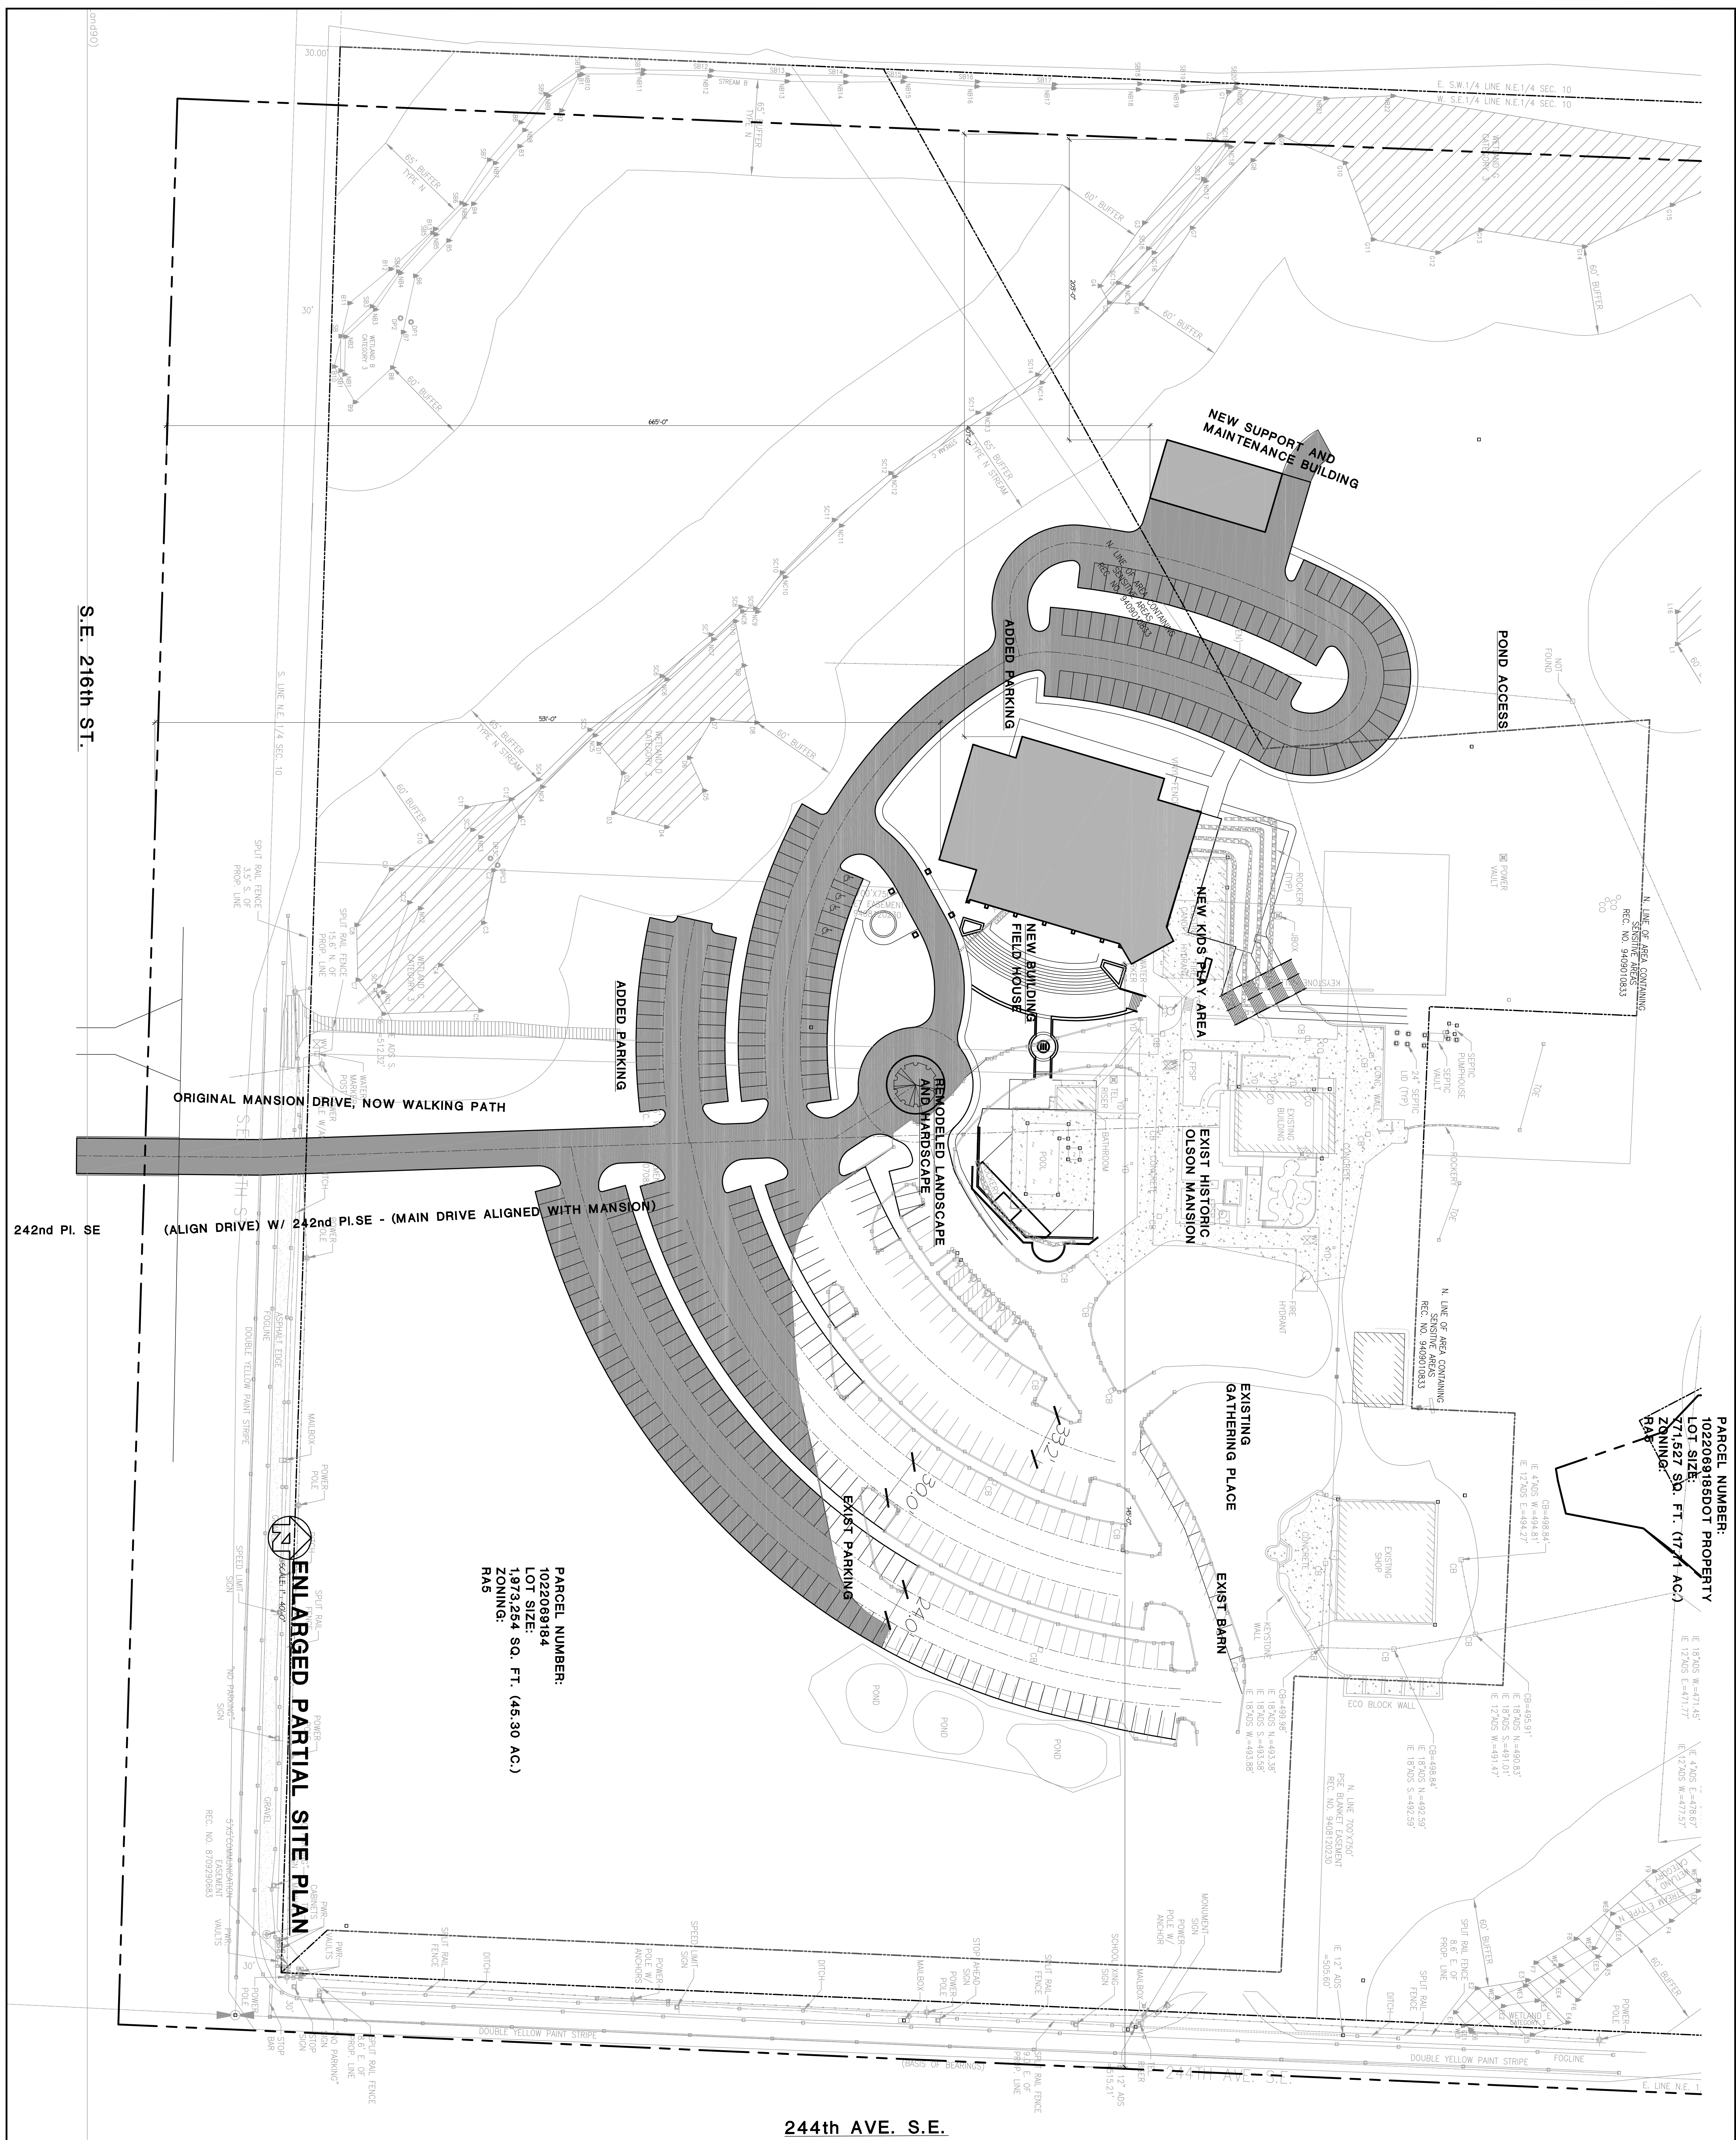

PARCEL NUMBER:
1022069185DOT PROPERTY
LOT SIZE:
Z71,527 SQ. FT. (17.11 AC.)
ZONING:
RAB

IE 12th ADS E.=471.77' IE 4th ADS E.=478.66'
IE 12th ADS W.=477.57' IE 4th ADS W.=478.66'

**T H E
RONHOVE
ARCHITECTS**

L L C

14400 INTERUREAN AVE SOUTH
SUITE 139
TUKWILA, WASHINGTON 98168
(206) 854-5500 ■ FAX (206) 854-5501
ronhovearchitects.com

NEW COMMUNITY CHURCH
MAPLE VALLEY, WASHINGTON
JURISDICTION: KING COUNTY

CONDITIONAL USE PERMIT SUBMITTAL

PROJECT:

10		
9		
8		
7		
6		
5		
4		
3		
2	6-22-18	Q/P SIBMITTAL
1	1/23/16	PRE APPLICATION SIBMITTAL
NO.	DATE	DESCRIPTION

SHEET CONTENTS:

REVISIONS

ENLARGED
SITE PLAN

JOB NO. 1	2017/24	SHEET NO.
DRAWN BY: LMS		
CHECKED BY: TR		
DATE: 1/23/16		

A0.2