



King County
Department of Permitting
and Environmental Review

RECEIVED
SEP 03 2019
KC DLS/PERMITS

Residential Site Plan Template

Ref: KCC 21a.12.030

Max. Impervious Surface Allowed _____

Max. Bldg. Height Allowed _____

Ref: KCC 21a.12.170

Min. Blg. Setback From Street _____

Min. Garage Setback From Street _____

Min. Blg. Setback From Interior _____

Permit Center validation:

- Zoning
- Site Review Not Applicable

Validated Signature _____

Login Initials _____ Date: _____

Engineering / Drainage Approval

Signature: _____

Date: _____

Critical Areas Approval

Signature: _____

Date: _____

Clearing / Grading Approval


Signature: _____

Date: _____

Fire Approval

Signature: _____

Date: _____

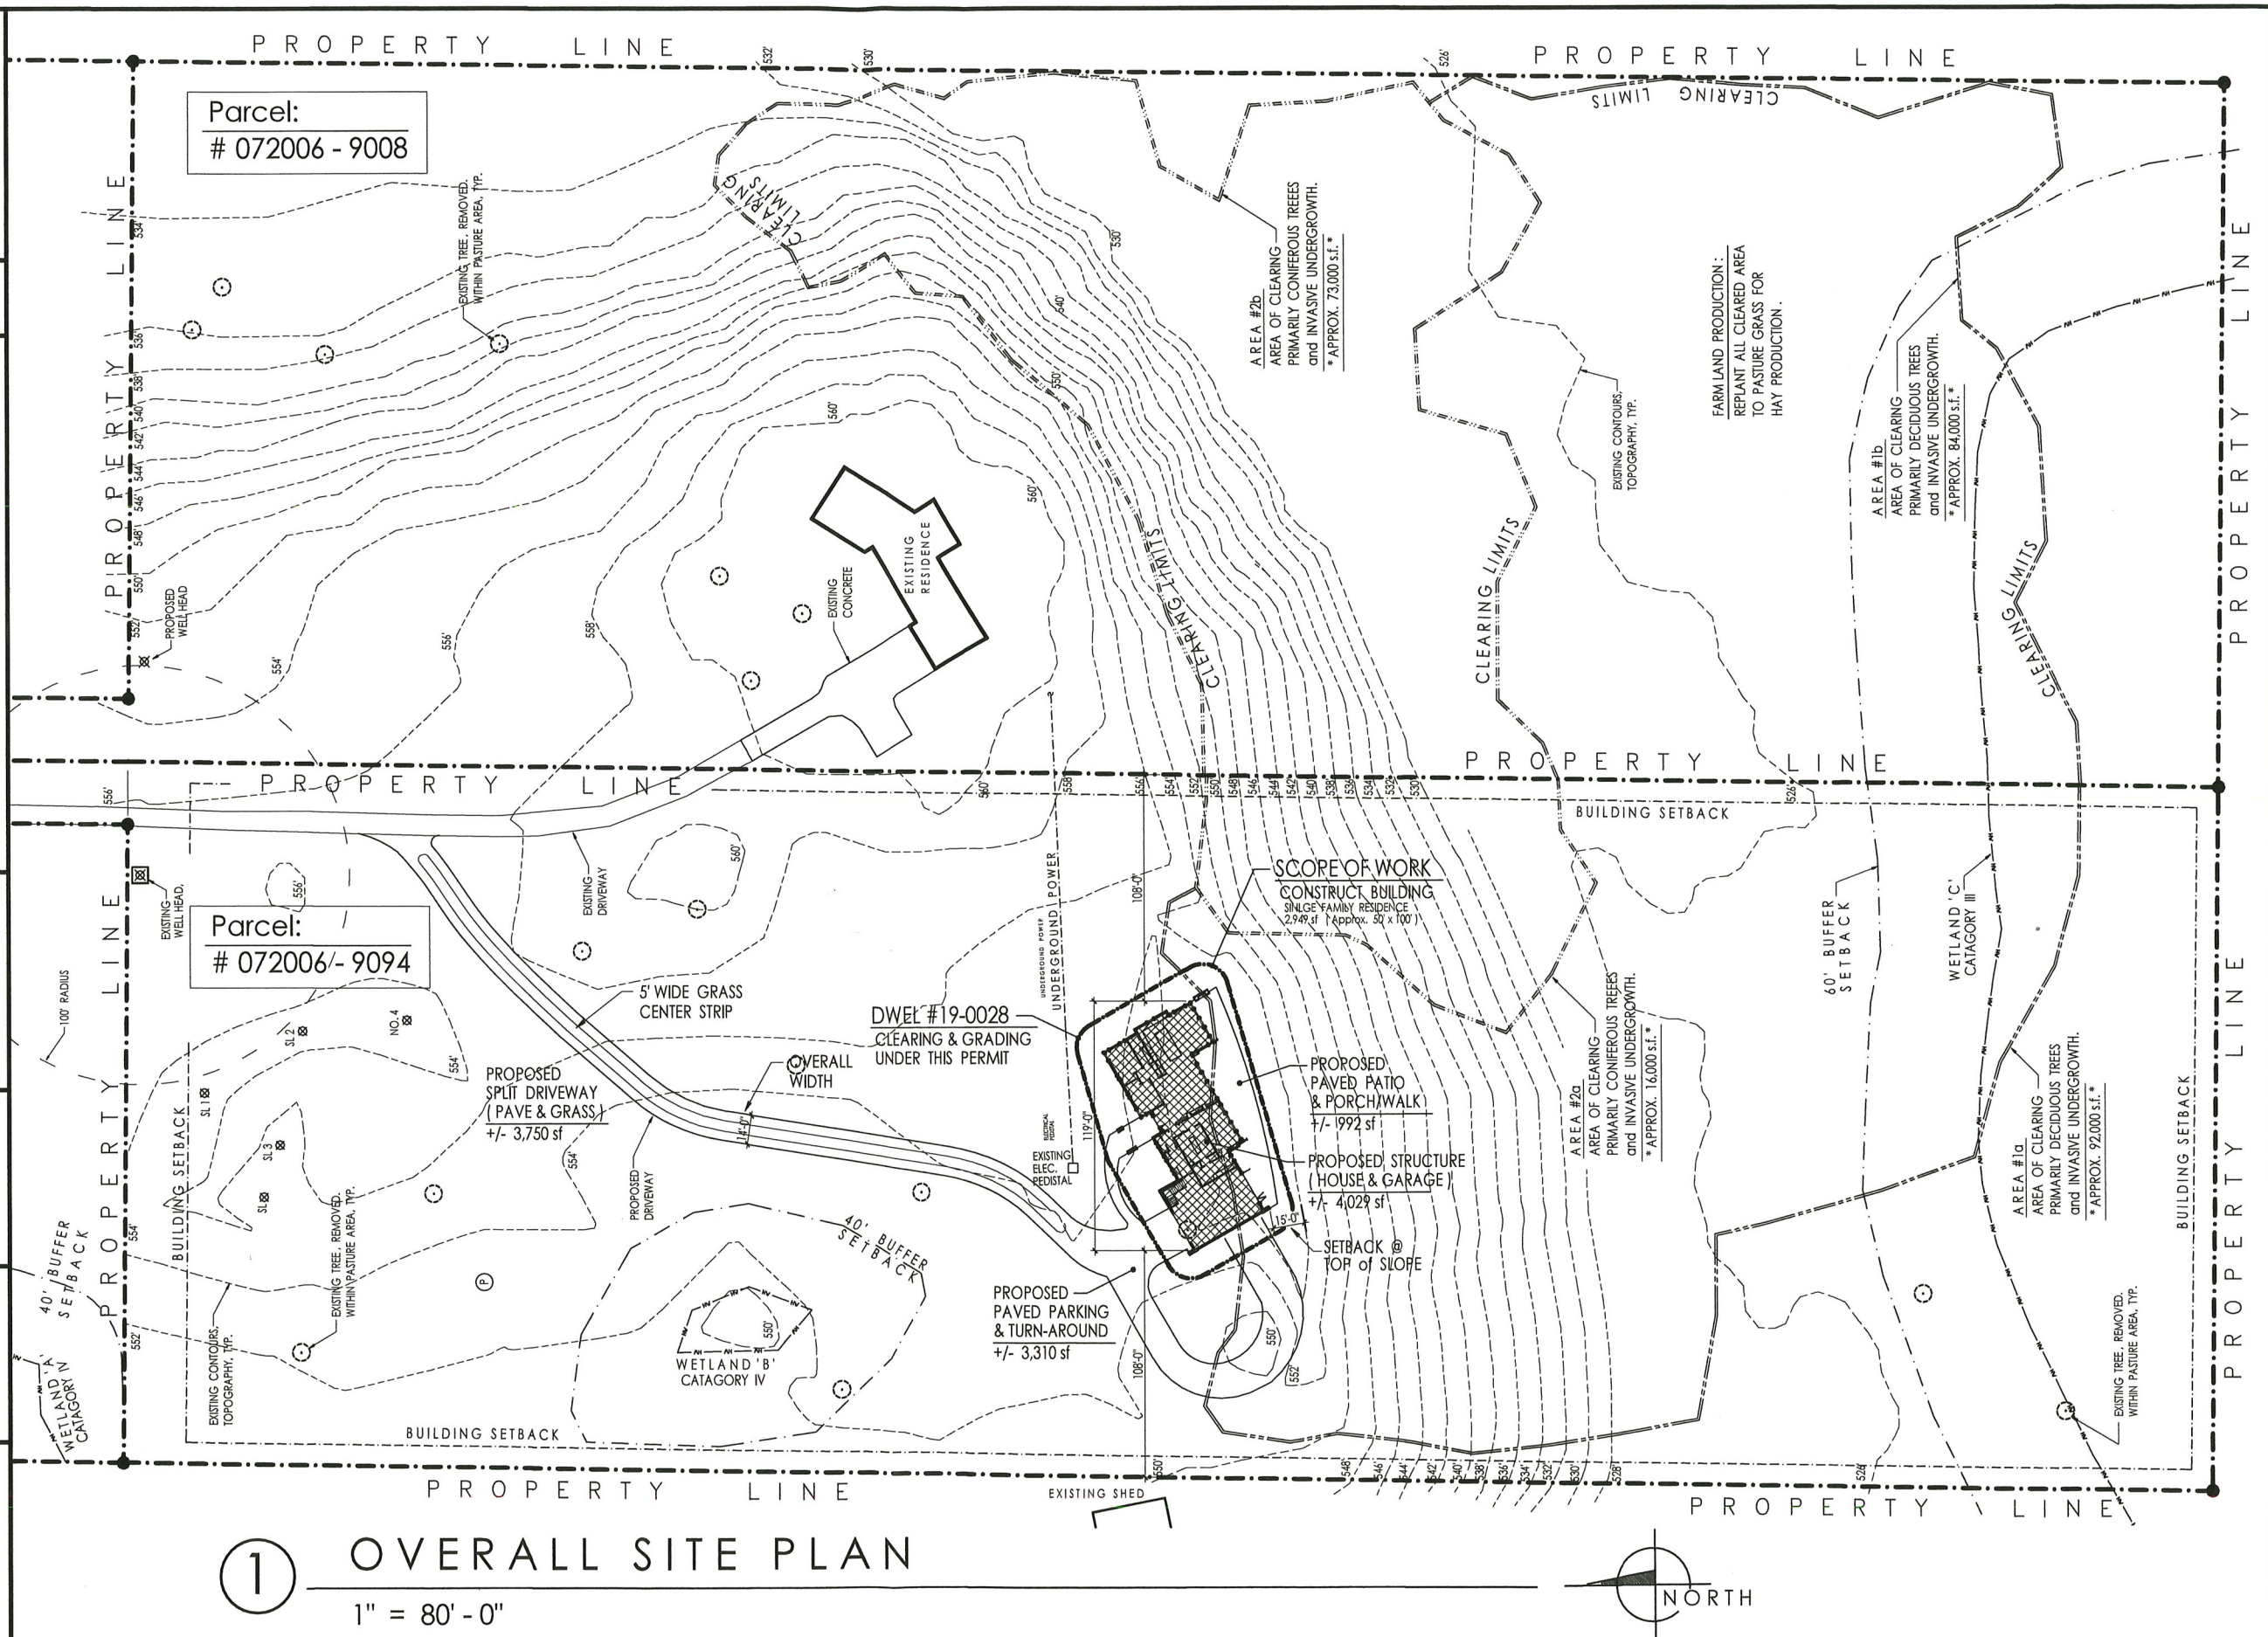

Permit Number: UPDE19-0116

Parcel Number: # 072006 - 9008 & 072006 - 9094

Applicant Name: TROY THOMAS

Site Address: 18703 SE 400th ST., ENUMCLAW 98022

Engineering Scale: 1" = 80'-0"

Sheet 1 of 1