



SEC. 26, 34 & 35, T 20 N, R 6 E, W.M.

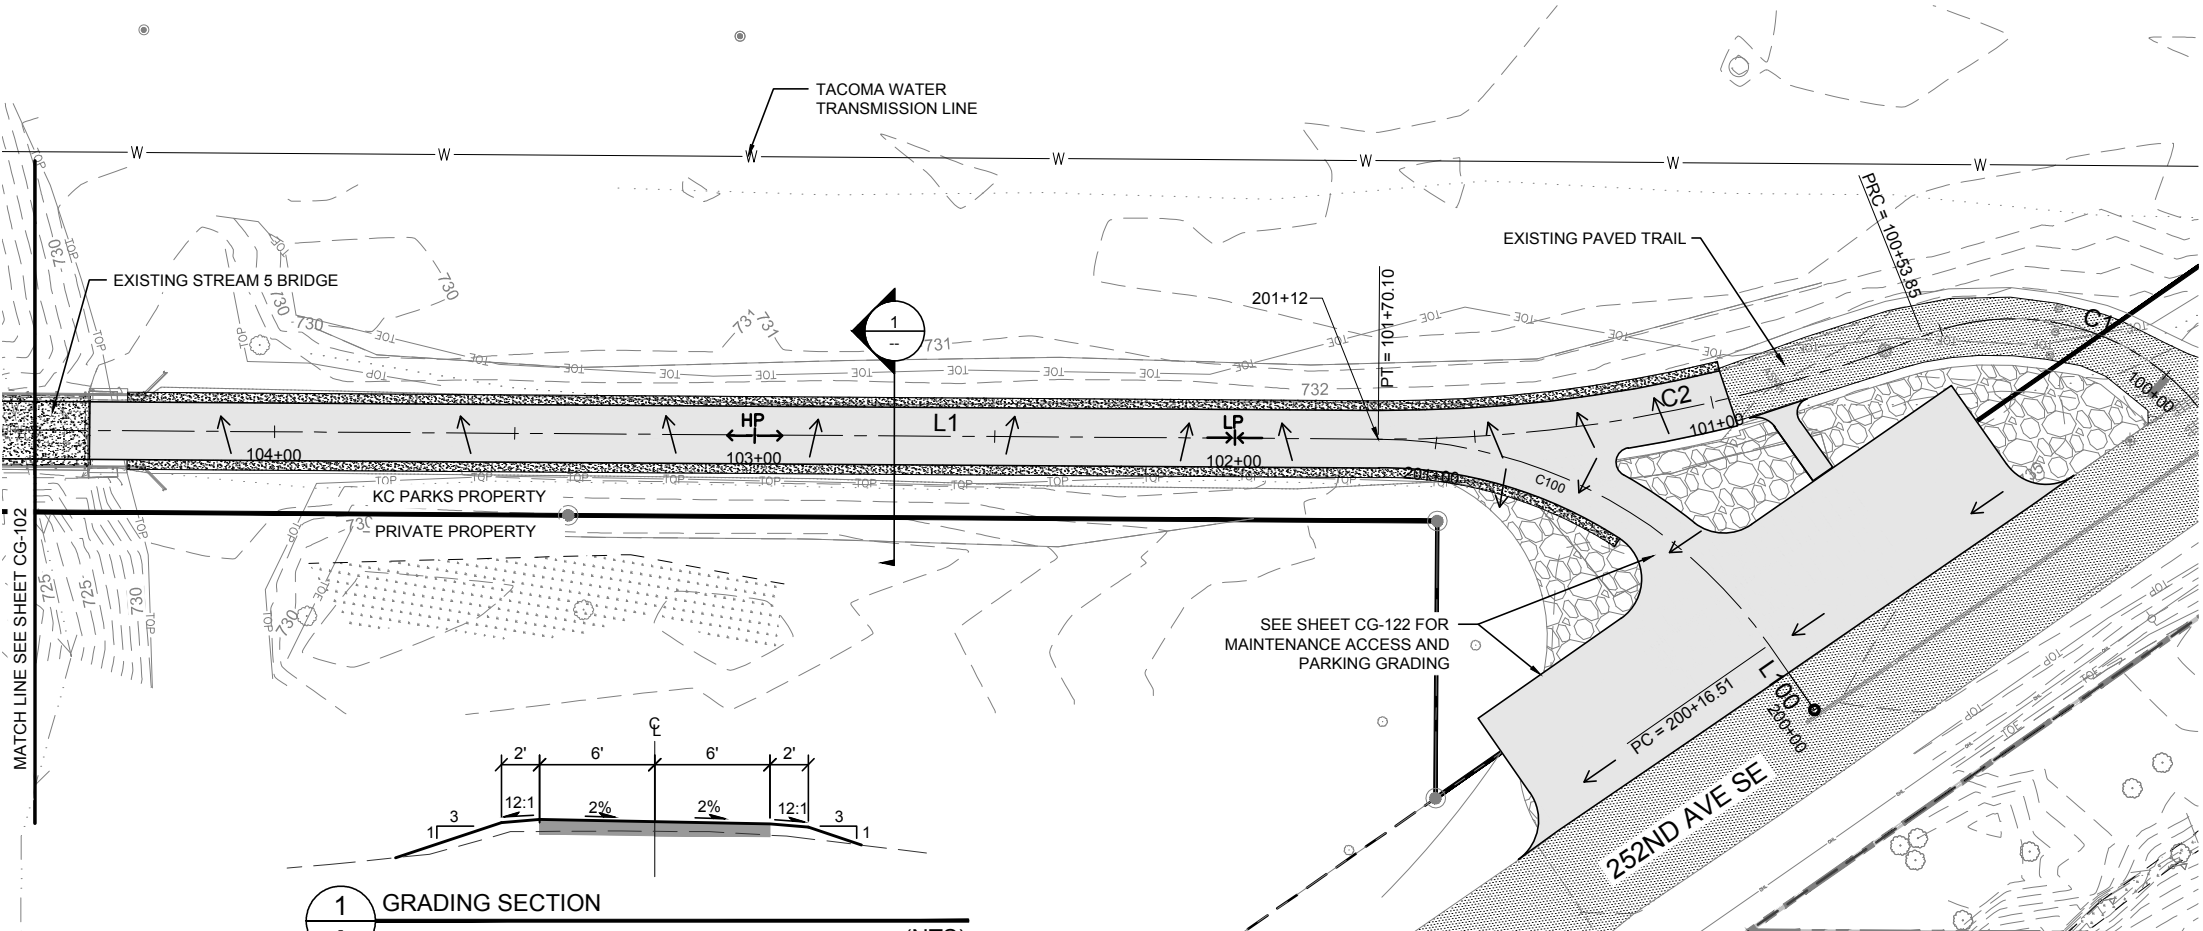

1 GRADING SECTION
BEGIN (± 100+95) TO STREAM 5 BRIDGE (NTS)

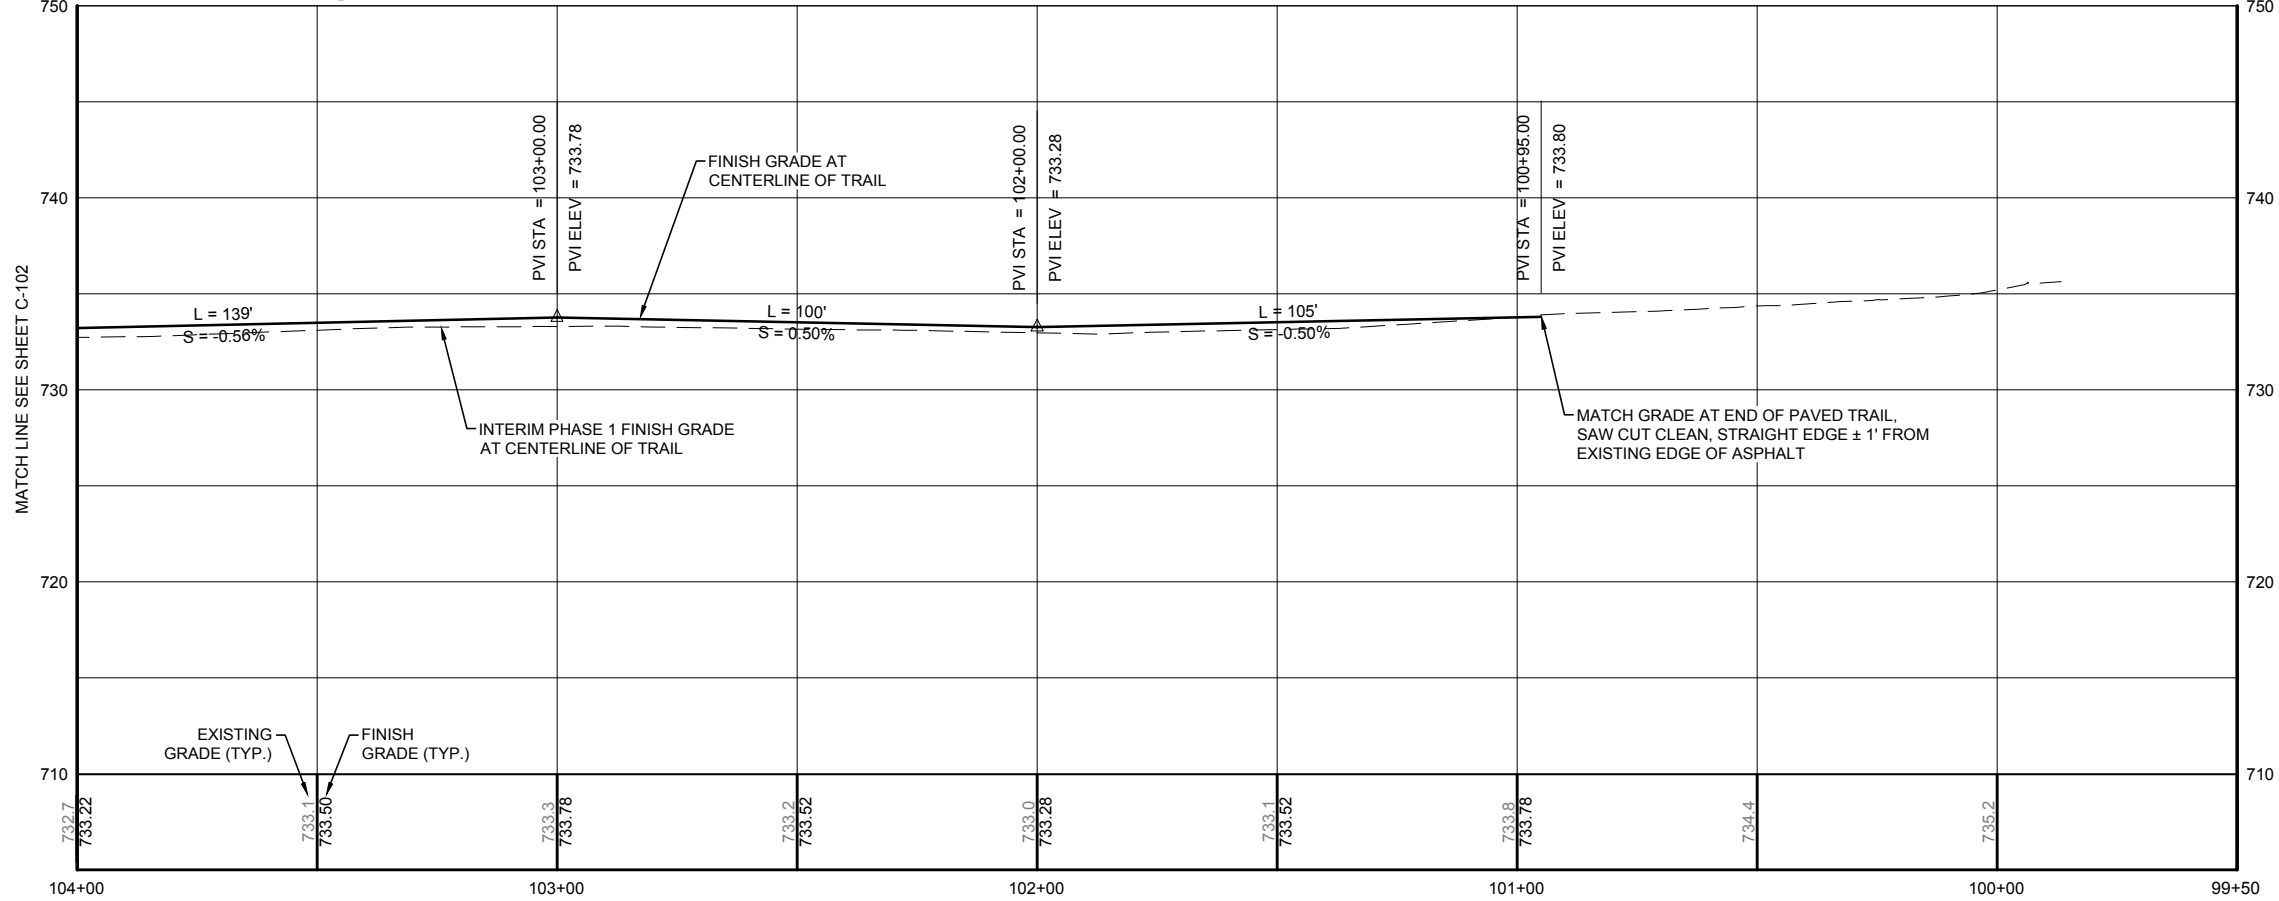

LEGEND (PROPOSED)

- PAVED ASPHALT TRAIL
- GRAVEL SHOULDER
- RETAINING WALL, CUT SECTION
SEE STRUCTURAL SHEET
- RETAINING WALL, FILL SECTION
SEE STRUCTURAL SHEET
- HIGH POINT
- LOW POINT
- FLOW ARROW
- CROSS SLOPE TRANSITION
- SWALE/ DITCH FLOW LINE



ISSUE / REVISIONS	
ID	DESCRIPTION
1	30% SUBMITTAL
2	60% SUBMITTAL

PROJECT NO. 15095303
SITE NO.
FILE
CONTRACT NO. E00115E08 - AM. 8
DRAWN BY VUL CHECKED BY GS

SHEET TITLE
GRADING PLAN
AND PROFILE
STA 100+00
TO
STA 104+50

CG-101



SEC. 26, 34 & 35, T 20 N, R 6 E, W.M.

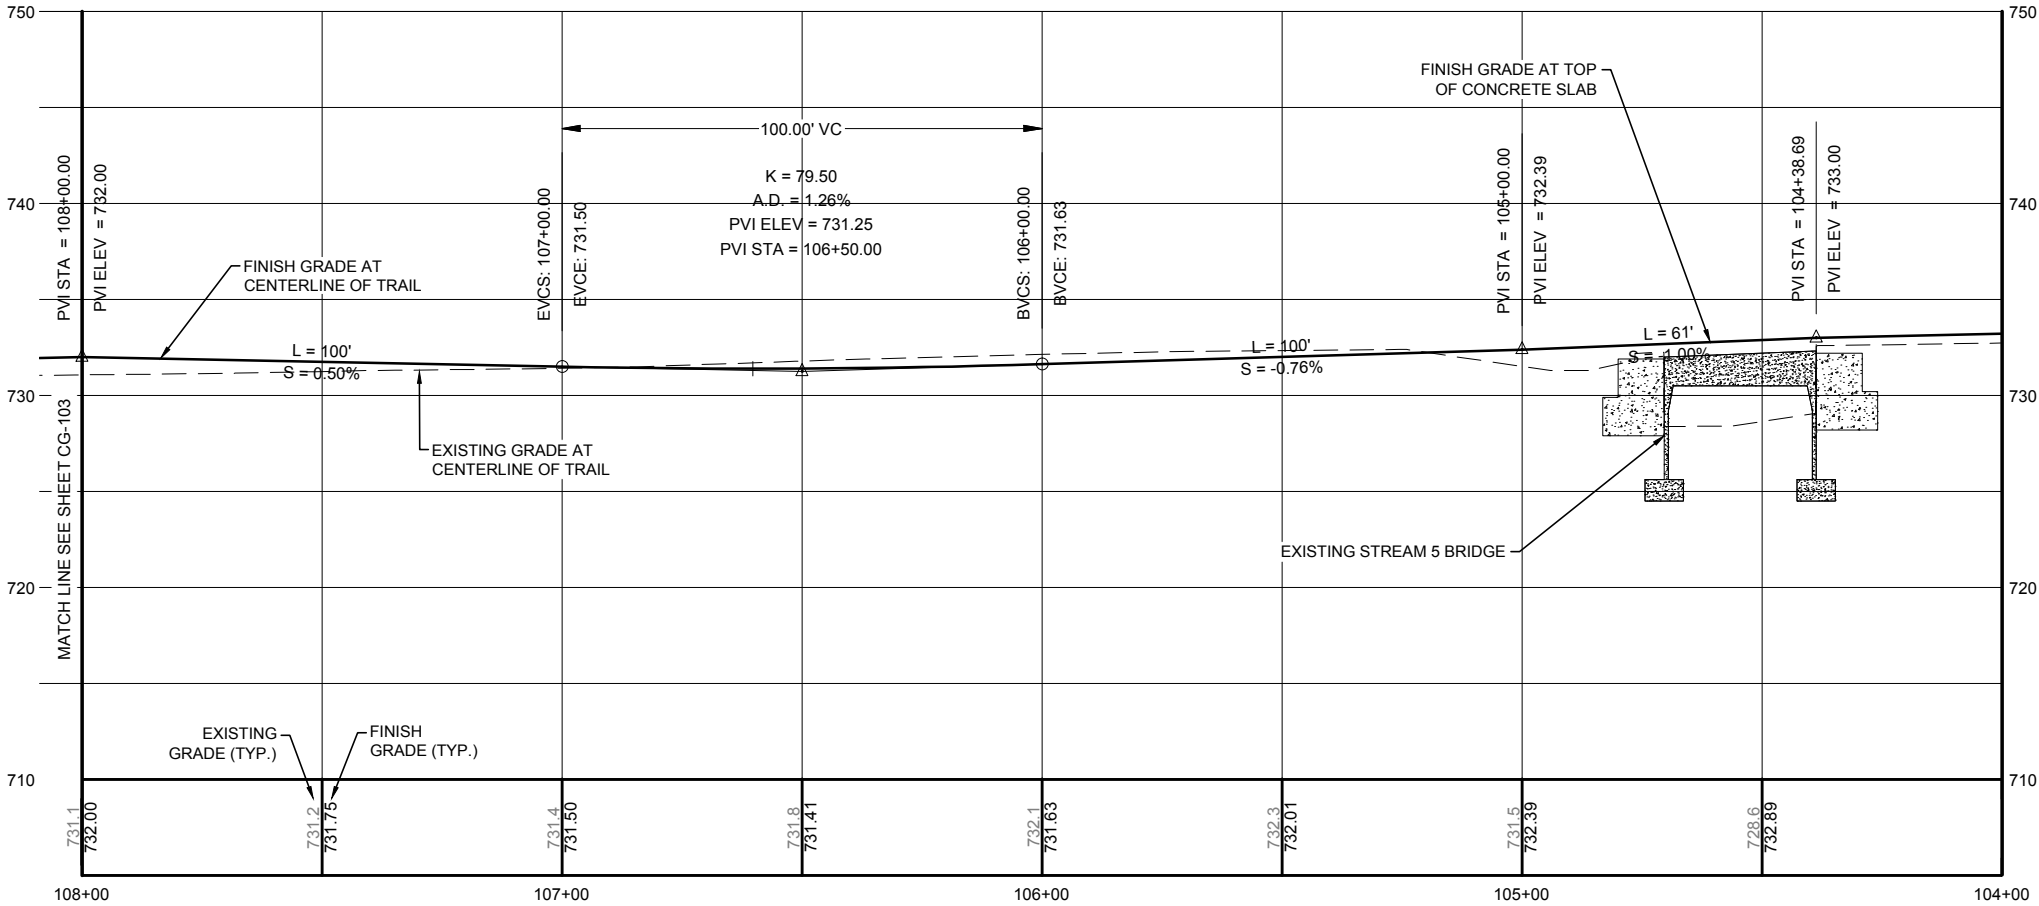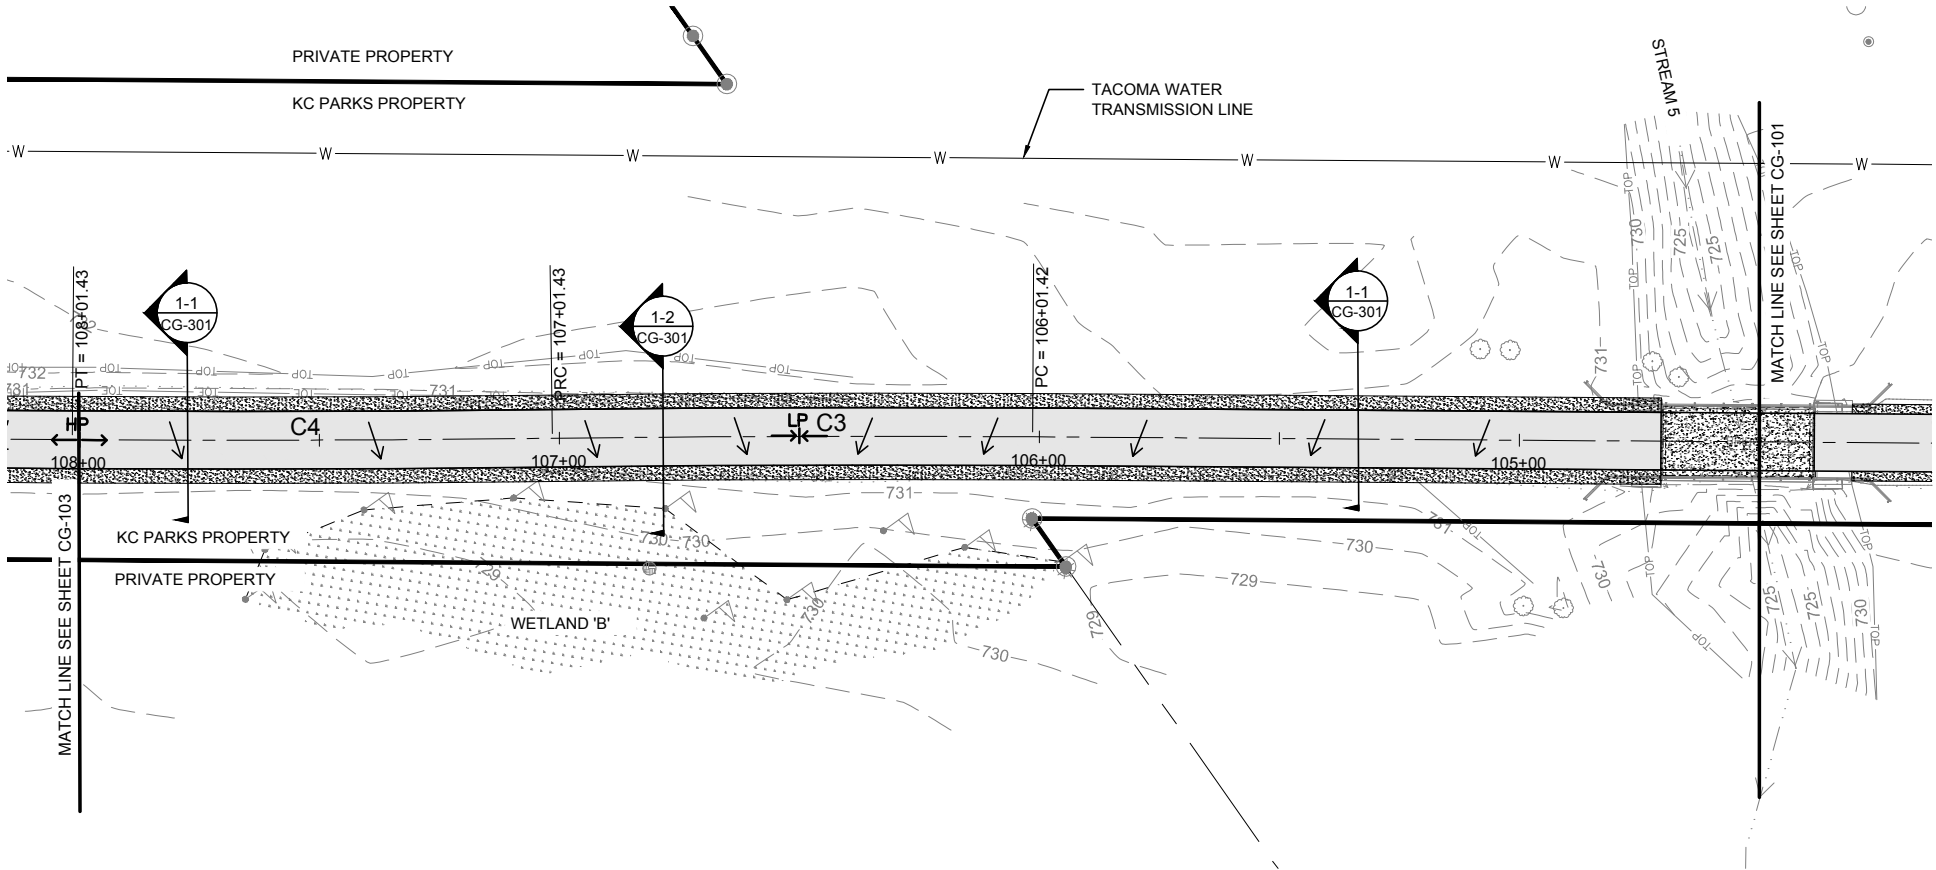

LEGEND (PROPOSED)

- PAVED ASPHALT TRAIL
- GRAVEL SHOULDER
- RETAINING WALL, CUT SECTION
SEE STRUCTURAL SHEET
- RETAINING WALL, FILL SECTION
SEE STRUCTURAL SHEET
- HIGH POINT
- LOW POINT
- FLOW ARROW
- CROSS SLOPE TRANSITION
- SWALE/ DITCH FLOW LINE

MATCH LINE SEE SHEET CG-101

 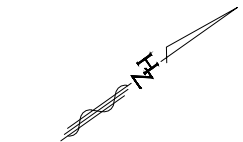


KEY MAP



King County

Department of Natural Resources
and Parks
Parks and Recreation Division
King Street Center, KSC-NR-0700
201 So. Jackson Street, Suite 700
Seattle, Washington 98104
Telephone: (206) 477-4527
Fax: (206) 263-6217

HUNT-ZOLARS
Hunt-Zolars Inc.
818 Seward St, Suite 1120
Seattle, Washington 98101-1479
Phone (206) 324-4500 Fax (206) 328-8880

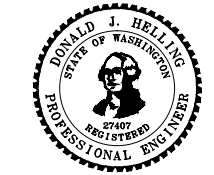

FOOTHILLS TRAIL

TRAIL IMPROVEMENTS - PHASE II

KING COUNTY DEPT. OF NATURAL RESOURCES & PARKS

ISSUE / REVISIONS	
ID	DESCRIPTION
1	30% SUBMITTAL
2	60% SUBMITTAL

PROJECT NO. 15095303

SITE NO.

FILE


CONTRACT NO. E00115E08 - AM. 8

DRAWN BY VUL CHECKED BY GS


SHEET TITLE

GRADING PLAN
AND PROFILE
STA 104+50
TO
STA 108+00

CG102

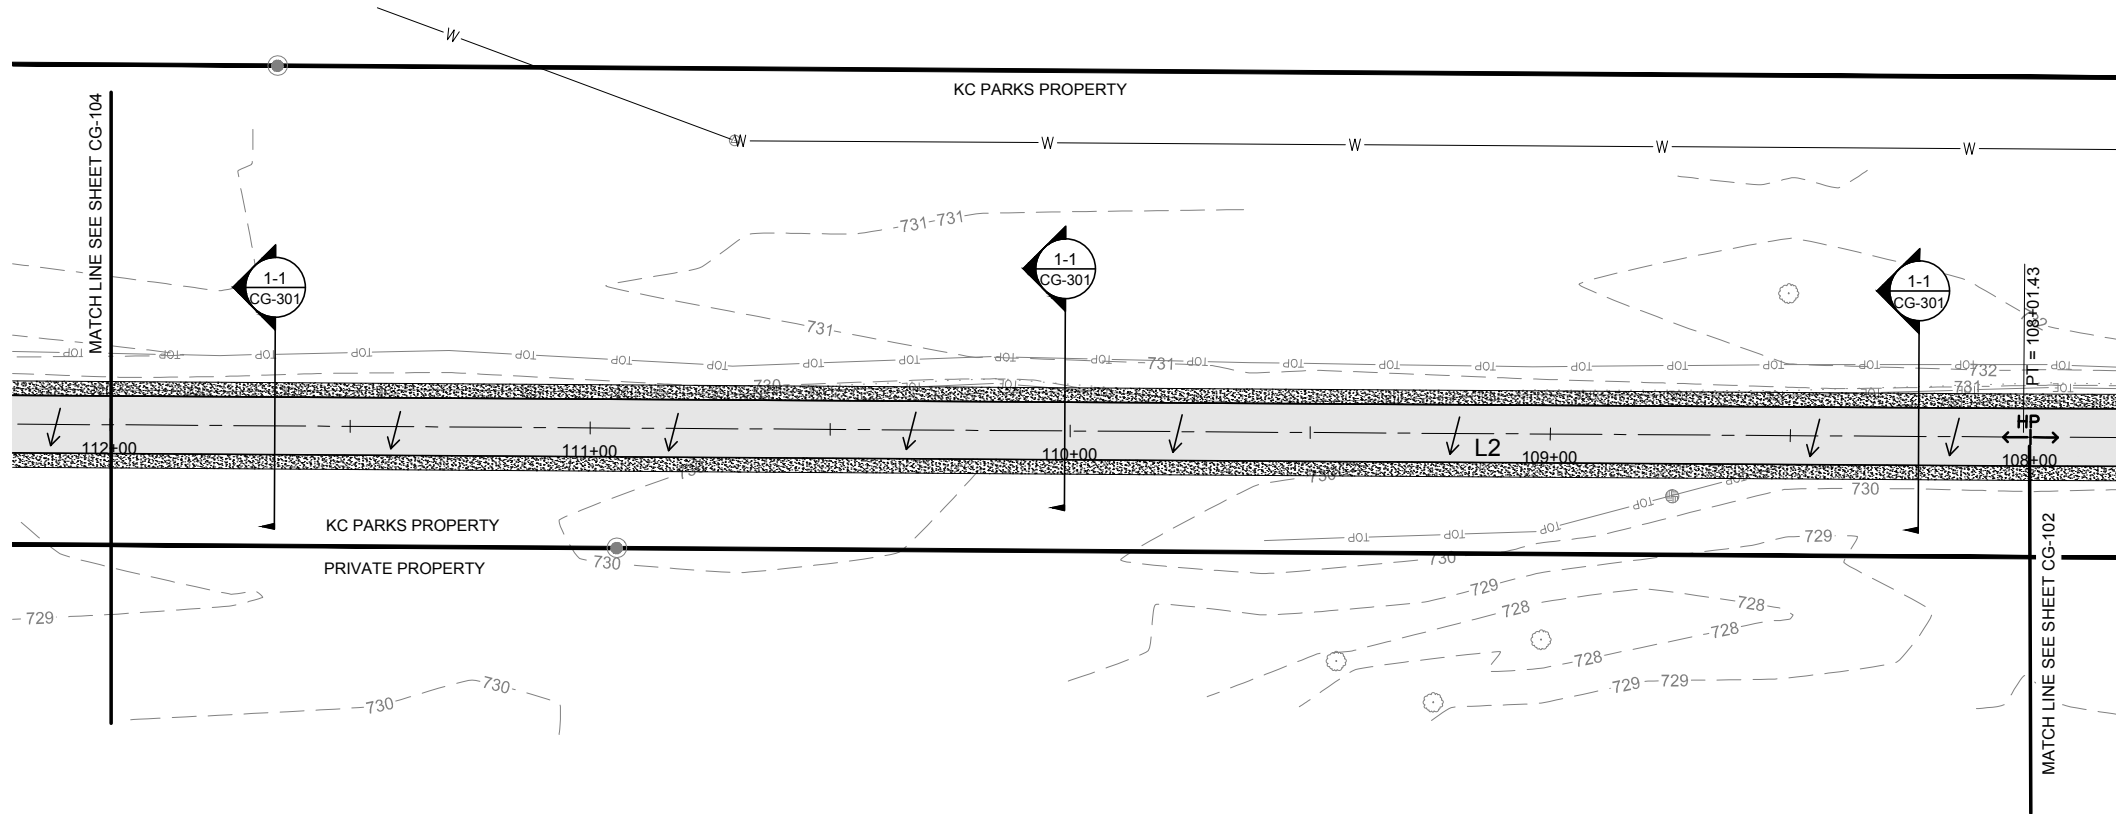

KEY MAP

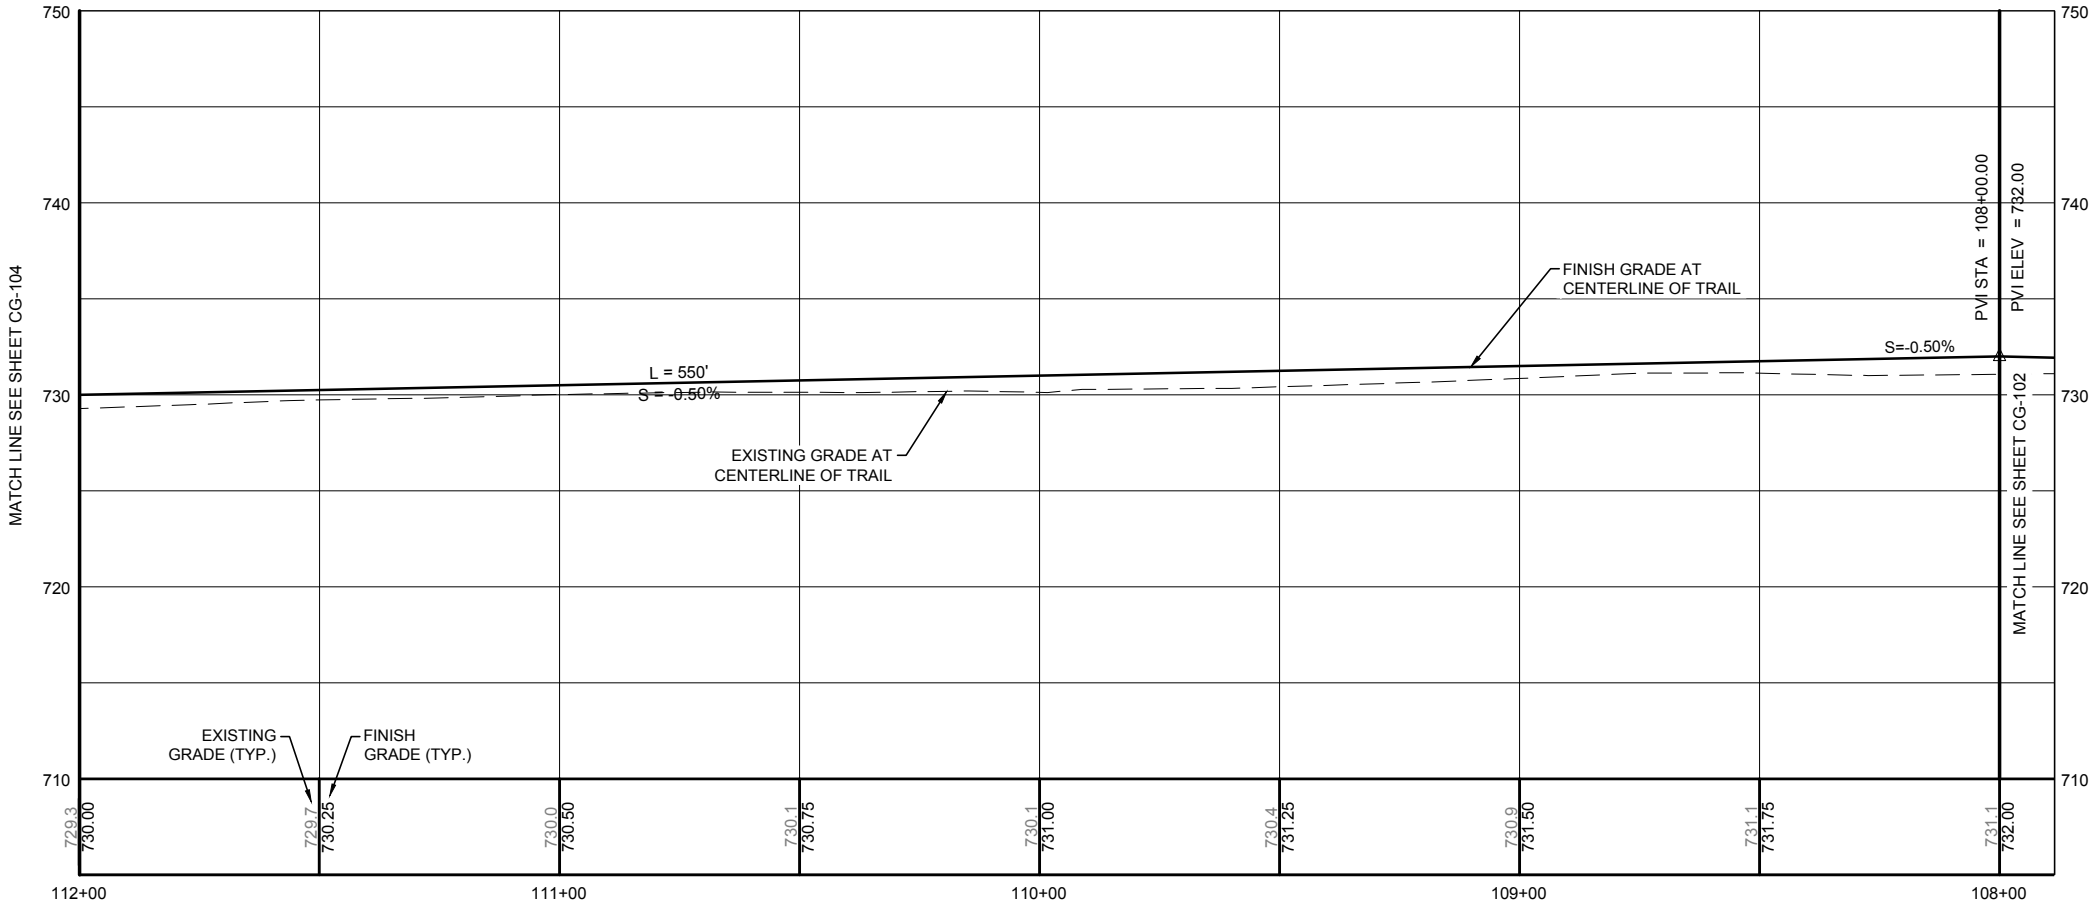

LEGEND (PROPOSED)


- PAVED ASPHALT TRAIL
- GRAVEL SHOULDER
- RETAINING WALL, CUT SECTION
SEE STRUCTURAL SHEET
- RETAINING WALL, FILL SECTION
SEE STRUCTURAL SHEET
- HIGH POINT
- LOW POINT
- FLOW ARROW
- CROSS SLOPE TRANSITION
- SWALE/ DITCH FLOW LINE

ISSUE / REVISIONS		
ID	DATE	DESCRIPTION
1	6/6/16	30% SUBMITTAL
2	7/27/16	60% SUBMITTAL


PROJECT NO.	15095303
SITE NO.	
FILE	
CONTRACT NO.	E00115E08 - AM. 8
DRAWN BY	X
CHECKED BY	X

SHEET TITLE
GRADING PLAN
AND PROFILE
STA 108+00
TO
STA 112+00

CG-103

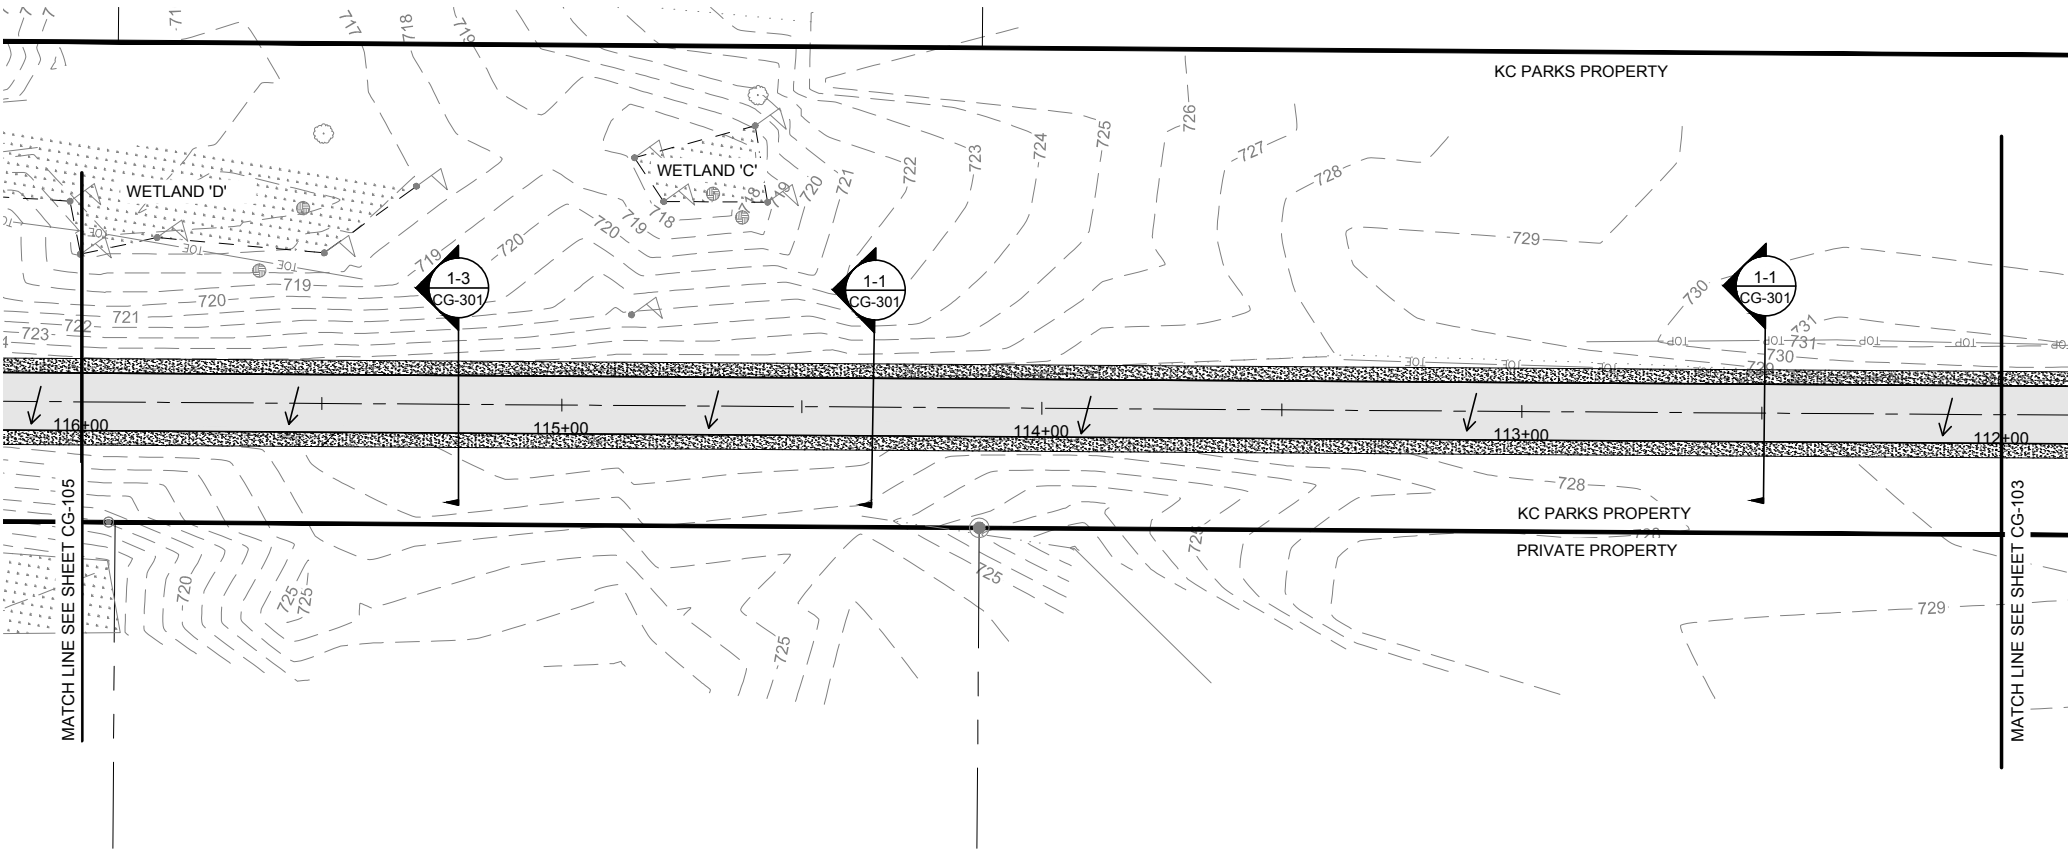

KEY MAP

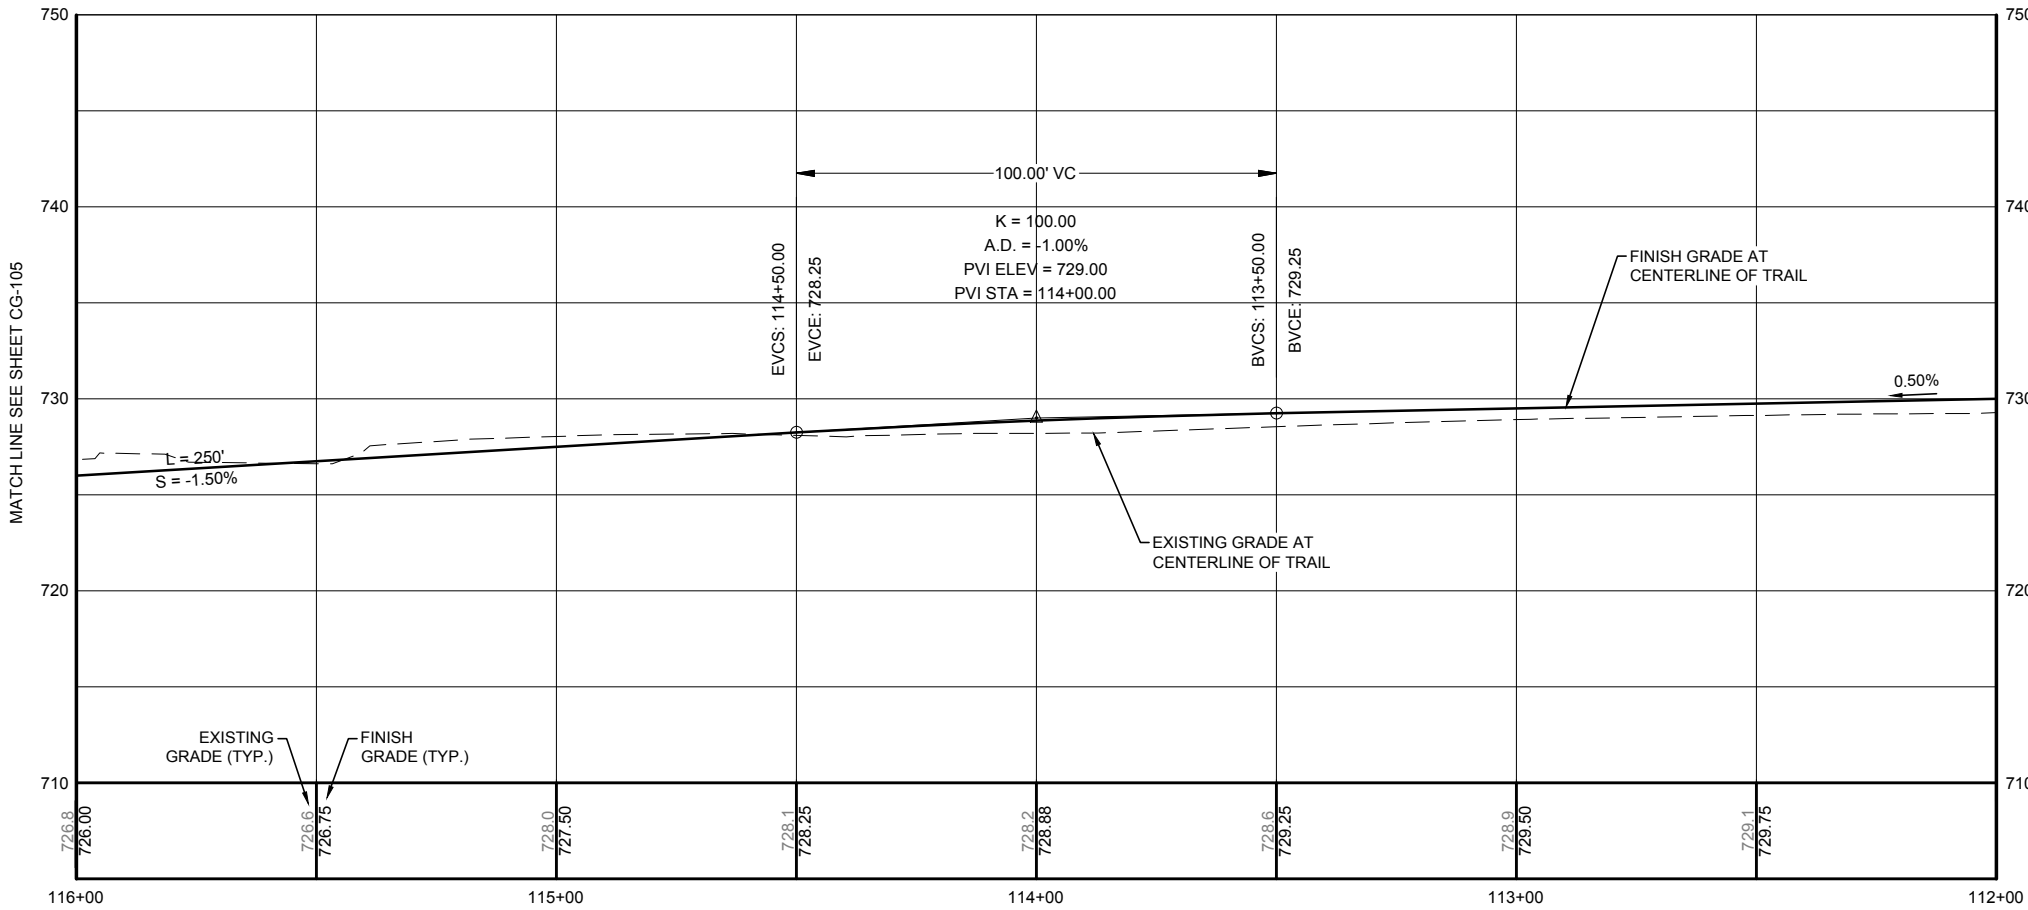

LEGEND (PROPOSED)

- PAVED ASPHALT TRAIL
- GRAVEL SHOULDER
- RETAINING WALL, CUT SECTION
SEE STRUCTURAL SHEET
- RETAINING WALL, FILL SECTION
SEE STRUCTURAL SHEET
- HIGH POINT
- LOW POINT
- FLOW ARROW
- CROSS SLOPE TRANSITION
- SWALE/ DITCH FLOW LINE

FOOTHILLS TRAIL
TRAIL IMPROVEMENTS - PHASE II
KING COUNTY DEPT. OF NATURAL RESOURCES & PARKS


ISSUE / REVISIONS		
ID	DATE	DESCRIPTION
△ 6/6/16		30% SUBMITTAL
△ 7/27/16		60% SUBMITTAL

PROJECT NO. 15095303
SITE NO.
FILE
CONTRACT NO. E00115E08 - AM. 8
DRAWN BY VUL CHECKED BY GS


SHEET TITLE
GRADING PLAN
AND PROFILE
STA 112+00
TO
STA 116+00

CG-104

SEC. 26, 34 & 35, T 20 N, R 6 E, W.M.

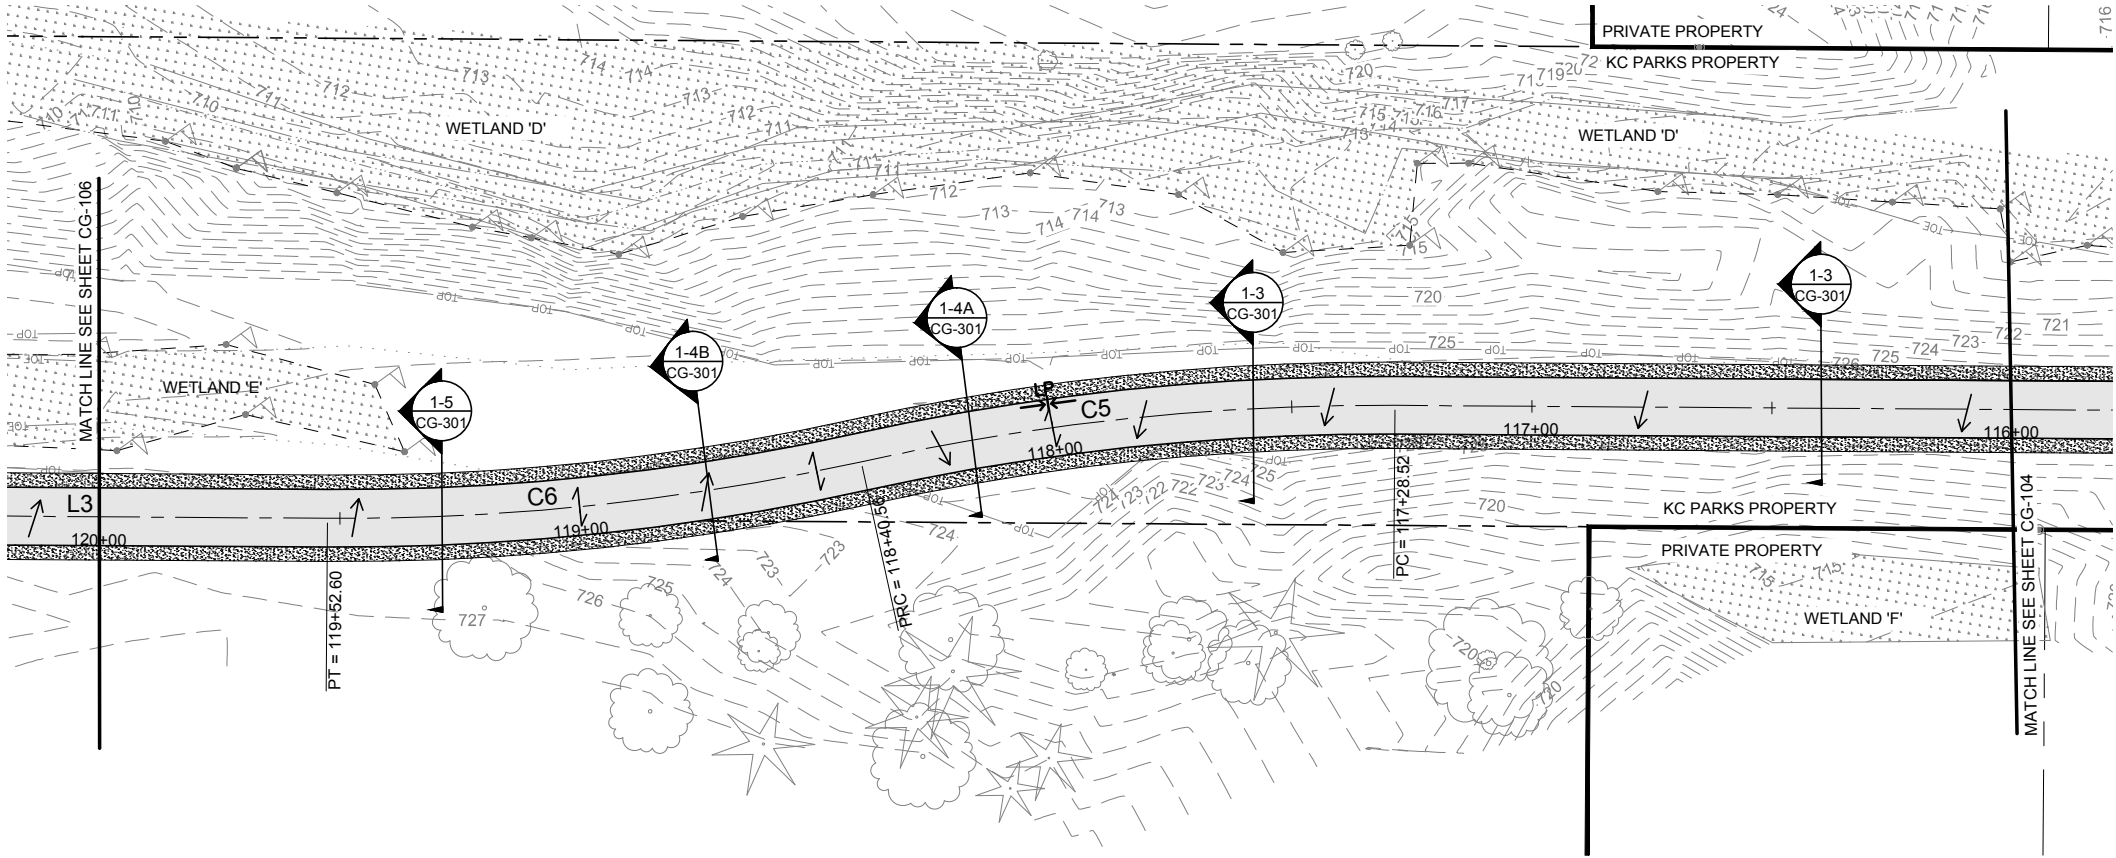

KEY MAP

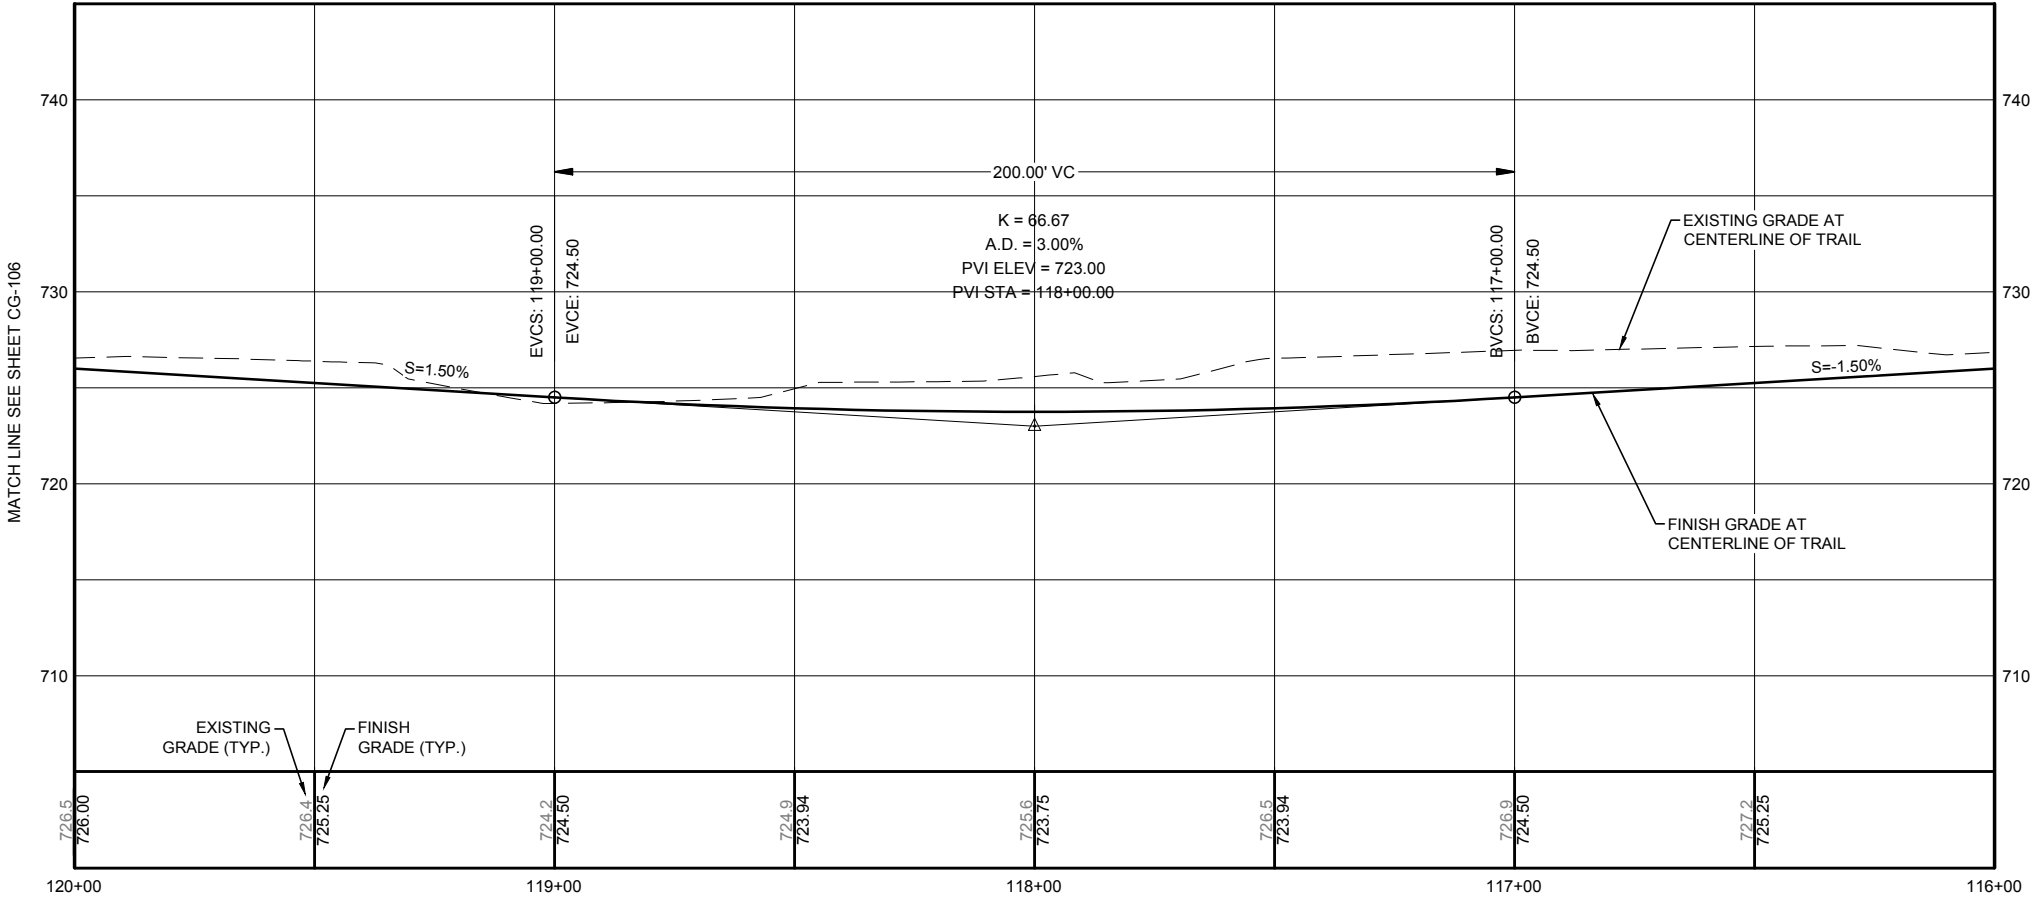

LEGEND (PROPOSED)

- PAVED ASPHALT TRAIL
- GRAVEL SHOULDER
- RETAINING WALL, CUT SECTION
SEE STRUCTURAL SHEET
- RETAINING WALL, FILL SECTION
SEE STRUCTURAL SHEET
- HIGH POINT
- LOW POINT
- FLOW ARROW
- CROSS SLOPE TRANSITION
- SWALE/ DITCH FLOW LINE

FOOTHILLS TRAIL
TRAIL IMPROVEMENTS - PHASE II

KING COUNTY DEPT. OF NATURAL RESOURCES & PARKS

ISSUE / REVISIONS		
ID	DATE	DESCRIPTION
1	6/6/16	30% SUBMITTAL
2	7/27/16	60% SUBMITTAL

PROJECT NO. 15095303
SITE NO.
FILE
CONTRACT NO. E00115E08 - AM. 8
DRAWN BY VUL CHECKED BY GS

SHEET TITLE
GRADING PLAN
AND PROFILE
STA 116+00
TO
STA 120+00

CG-105




King County

Department of Natural Resources
and Parks
Parks and Recreation Division

King Street Center, KSC-NR-0700
201 So. Jackson Street, Suite 700
Seattle, Washington 98104
Telephone: (206) 477-4527
Fax: (206) 263-6217


HUITT-ZOLIARS
Huitt-Zoliars, Inc. Seattle
818 Stewart St. Suite 1120
Seattle, Washington, 98101-1479
Phone (206) 324-5500 Fax (206) 328-1880

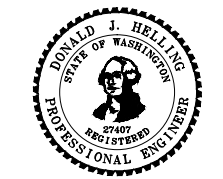

FOOTHILLS TRAIL

TRAIL IMPROVEMENTS - PHASE II

KING COUNTY DEPT. OF NATURAL RESOURCES & PARKS

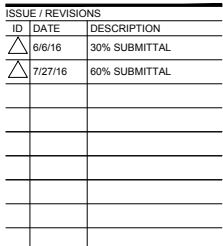

PROJECT NO.	15095303
SITE NO.	
FILE	
CONTRACT NO.	E00115E08 - AM. 8
DRAWN BY	VUL
CHECKED BY	GS



GRADING PLAN
AND PROFILE
STA 120+00
TO
STA 124+00

CG-106



24 OF 70




KEY MAP

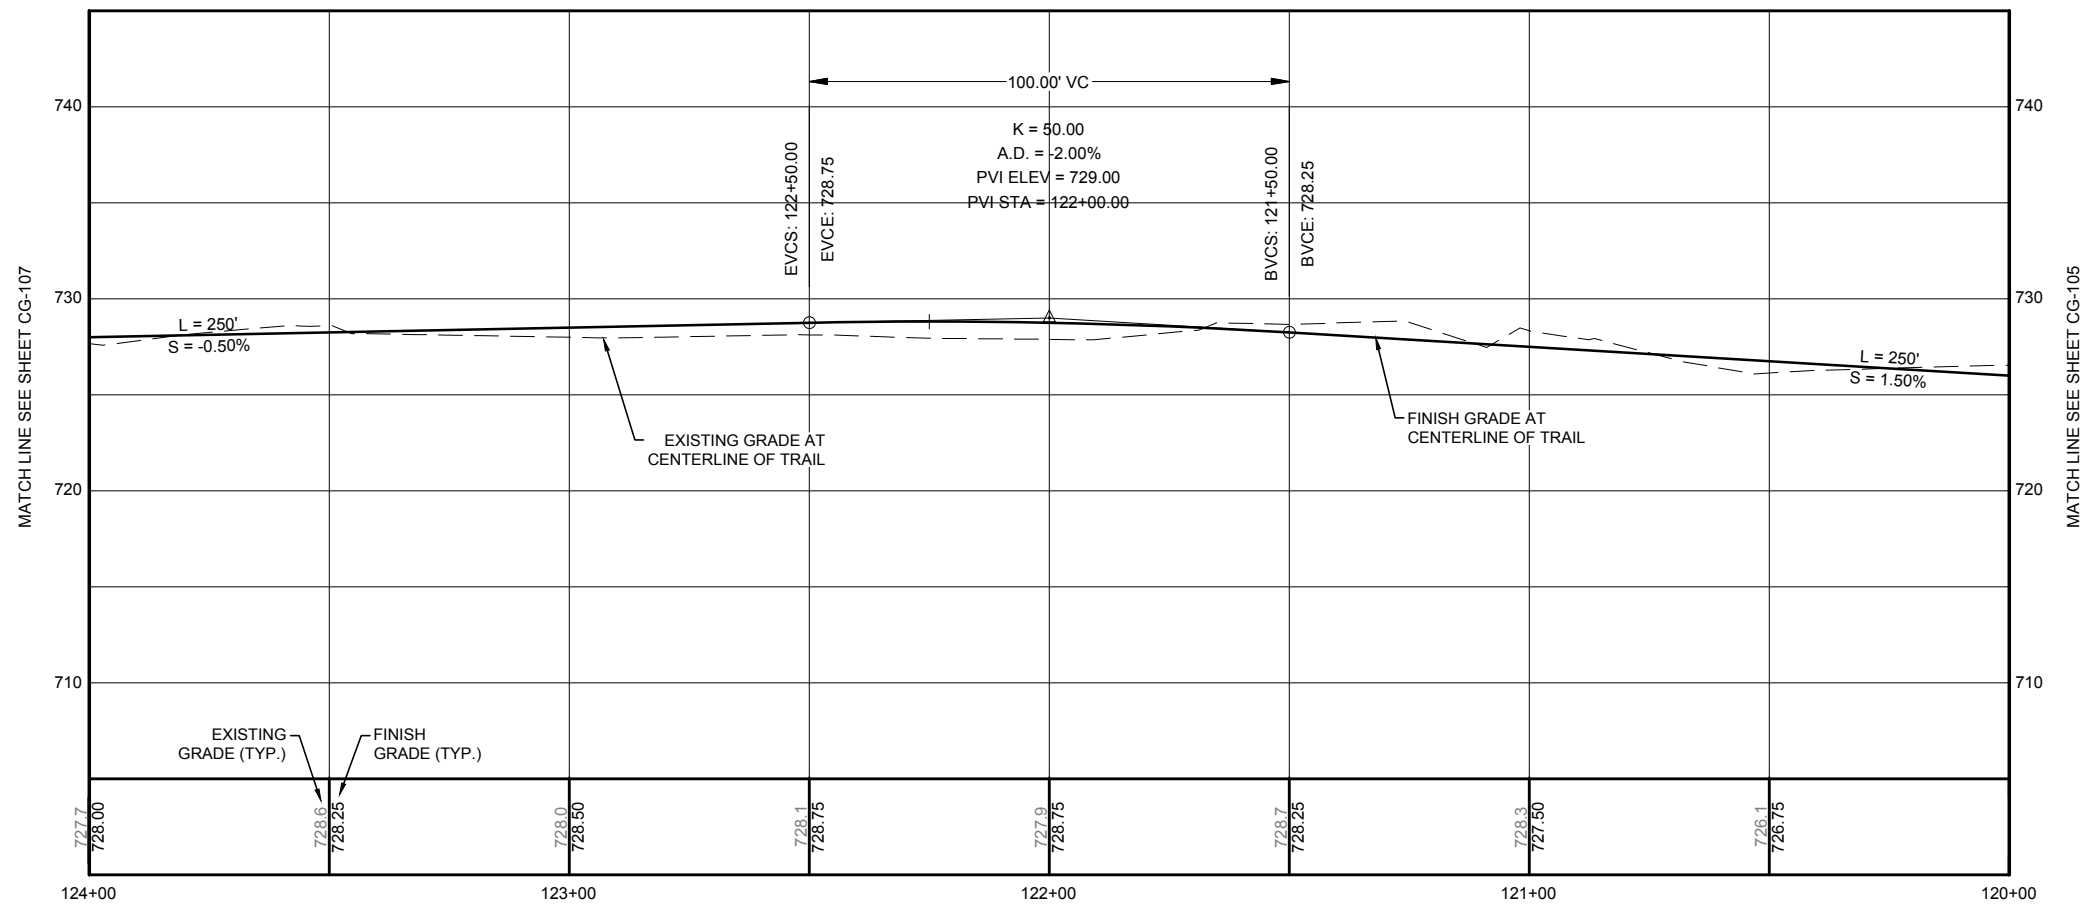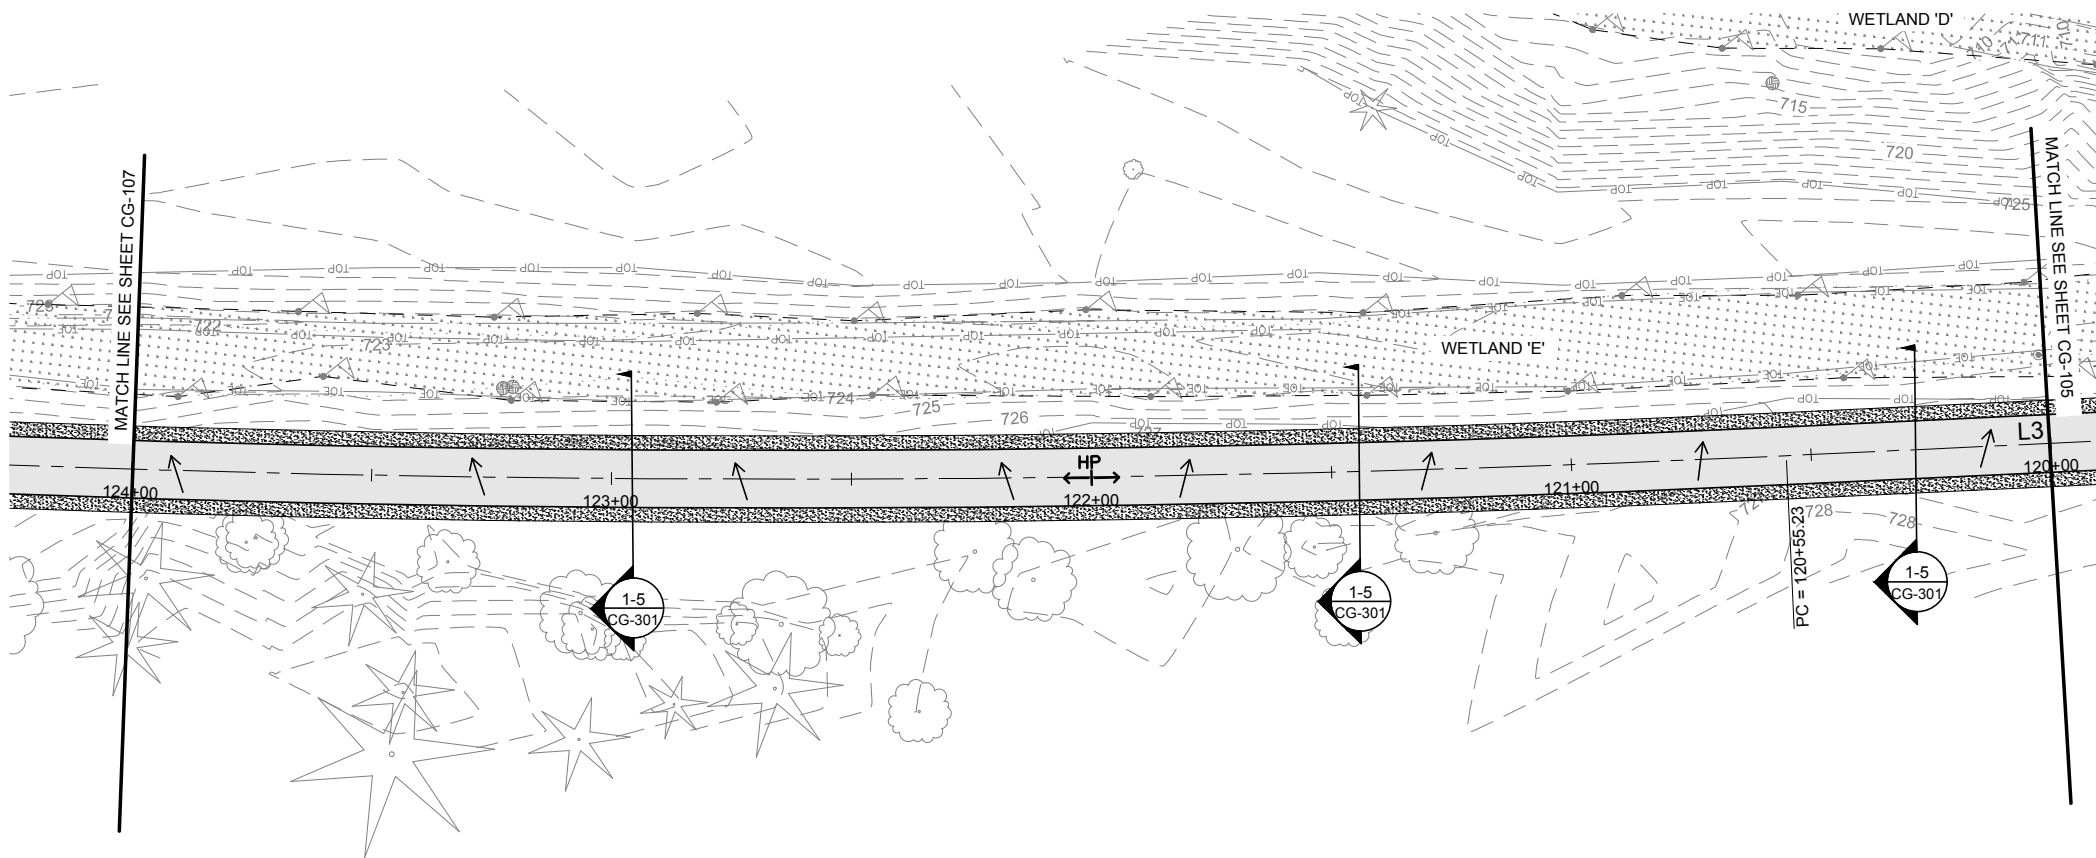


	PAVED ASPHALT TRAIL
	GRAVEL SHOULDER
	RETAINING WALL, CUT SECTION SEE STRUCTURAL SHEET
	RETAINING WALL, FILL SECTION SEE STRUCTURAL SHEET
	HIGH POINT
	LOW POINT
	FLOW ARROW
	CROSS SLOPE TRANSITION
	SWALE/ DITCH FLOW LINE

 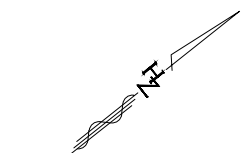

SEC. 26, 34 & 35, T 20 N, R 6 E, W.M.

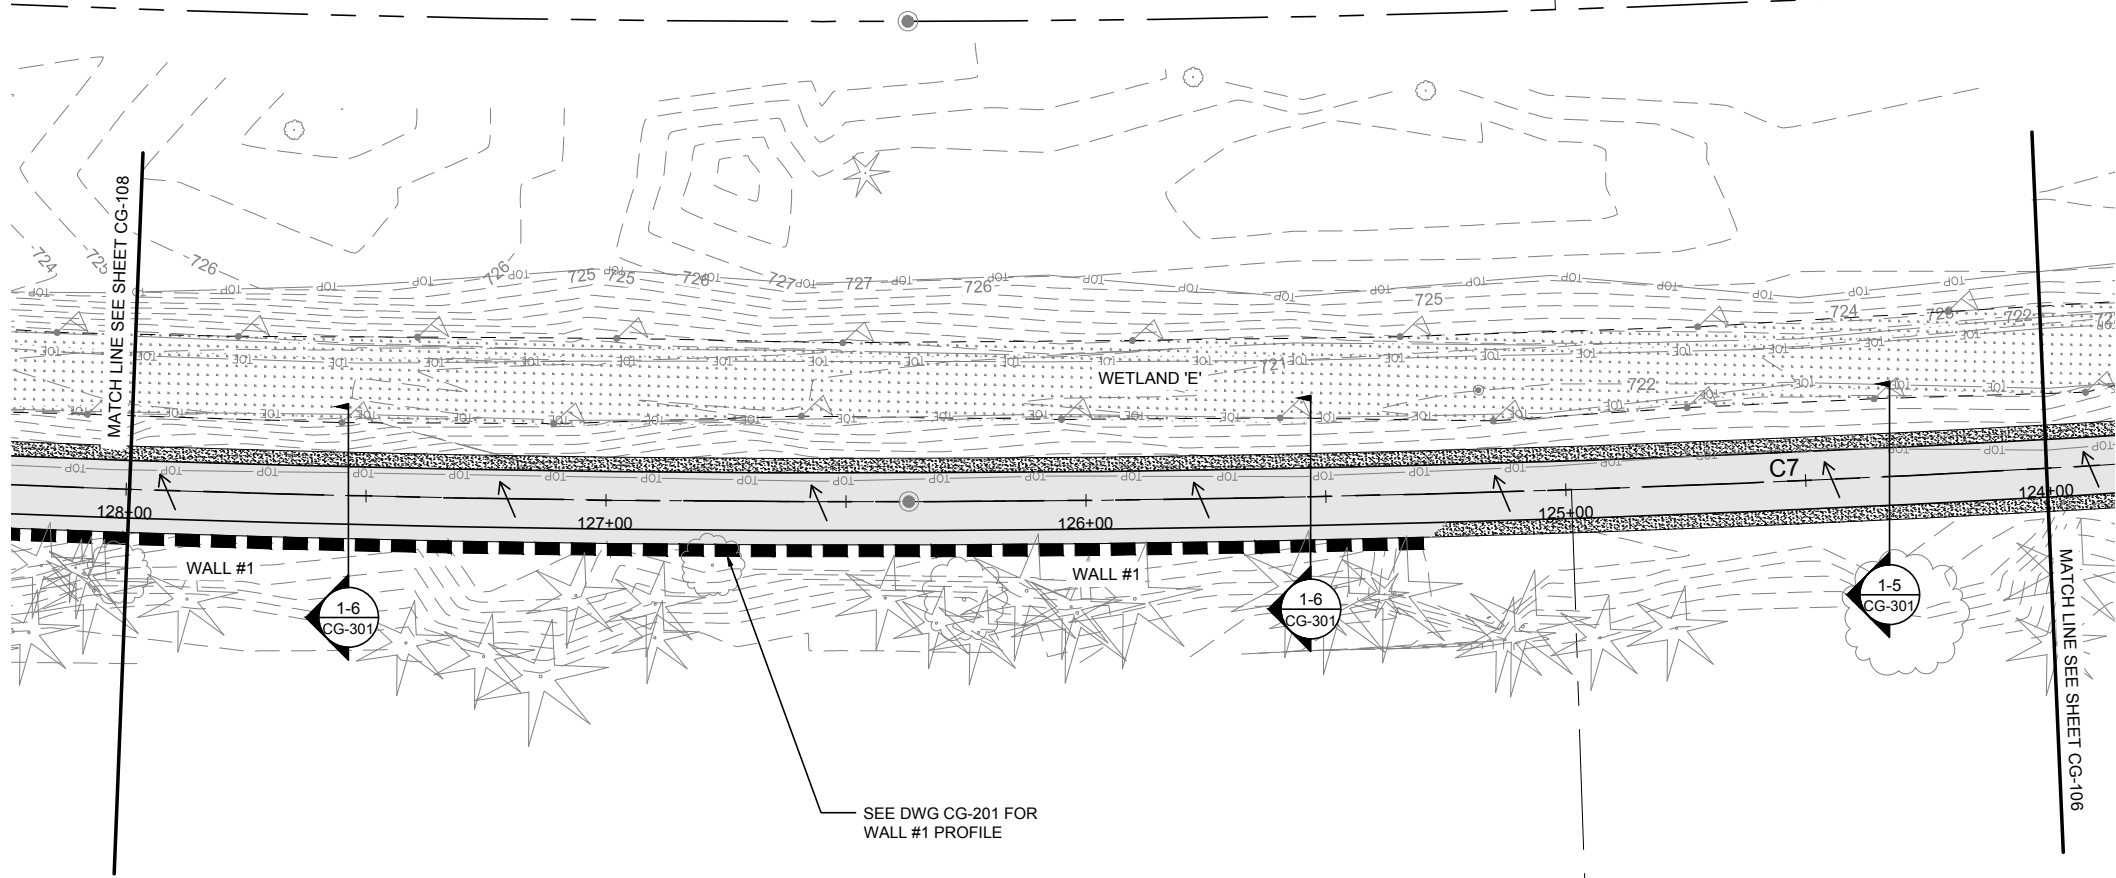

KEY MAP

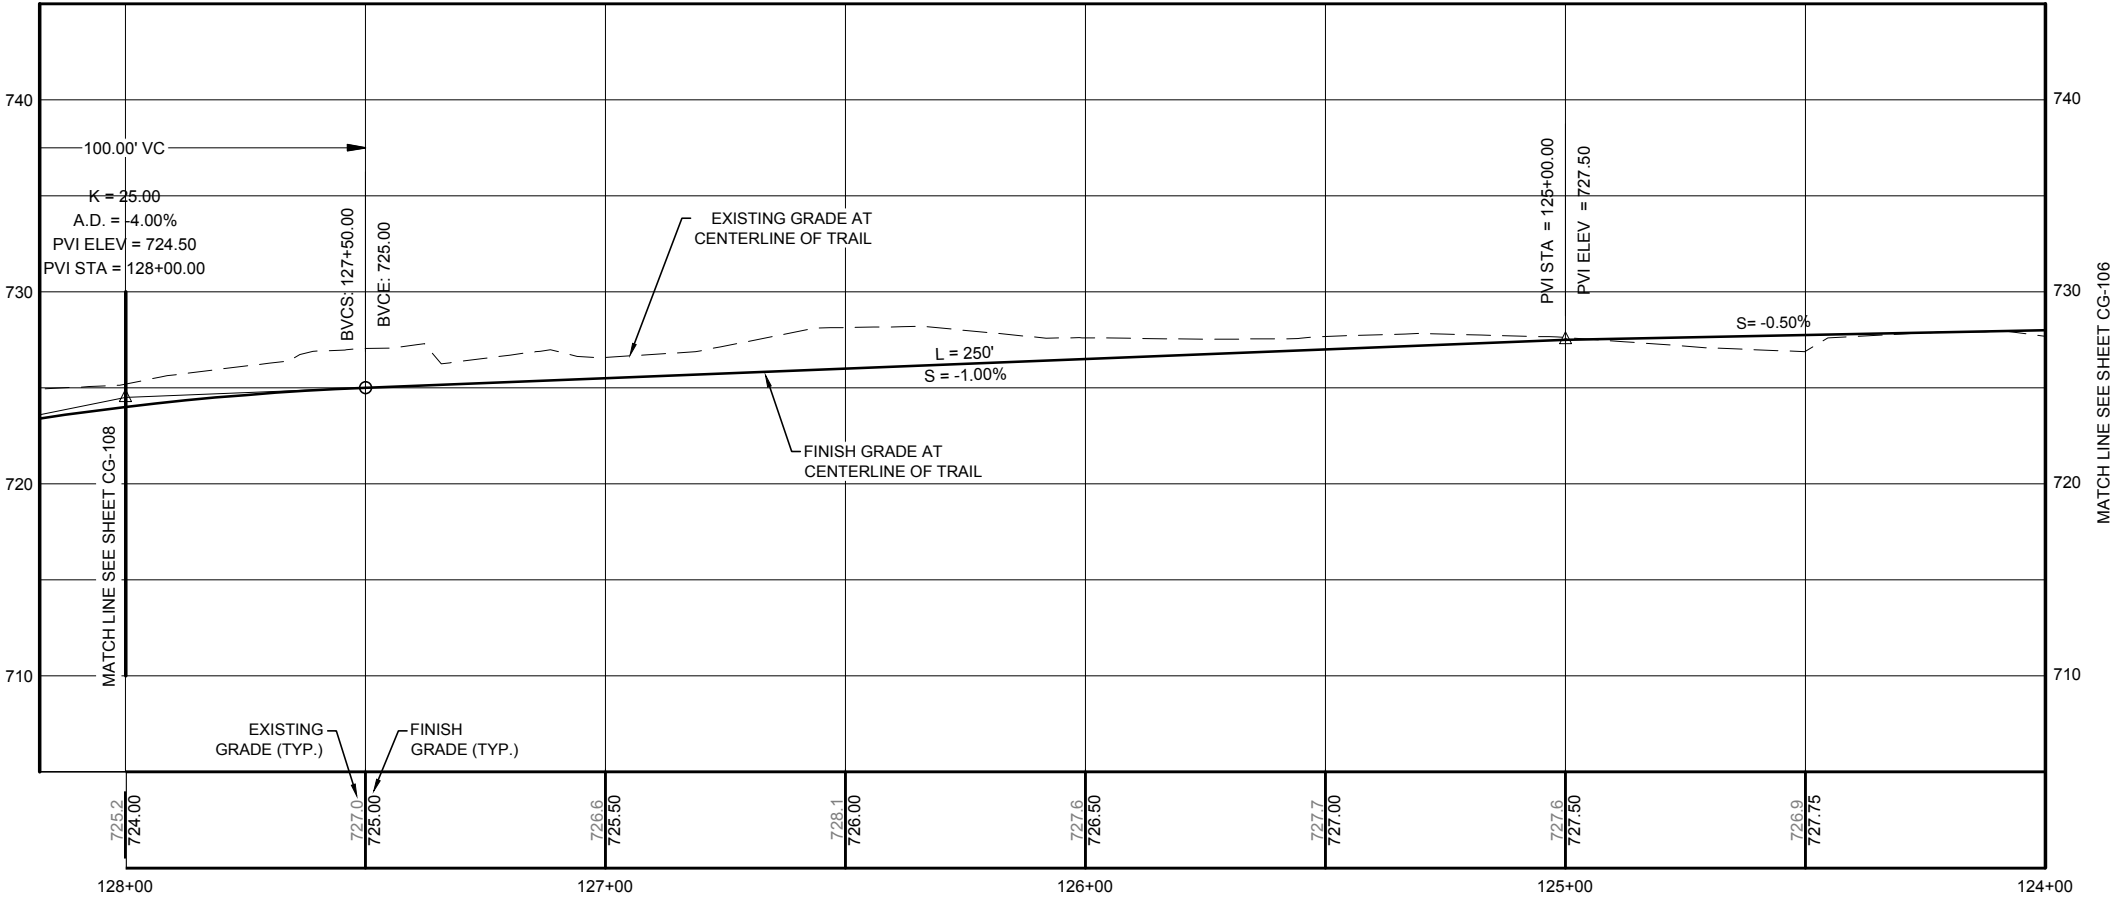


LEGEND (PROPOSED)

- PAVED ASPHALT TRAIL
- GRAVEL SHOULDER
- RETAINING WALL, CUT SECTION
SEE STRUCTURAL SHEET
- RETAINING WALL, FILL SECTION
SEE STRUCTURAL SHEET
- HIGH POINT
- LOW POINT
- FLOW ARROW
- CROSS SLOPE TRANSITION
- SWALE/ DITCH FLOW LINE

King County
Department of Natural Resources
and Parks
Parks and Recreation Division
King Street Center, KSC-NR-0700
201 So. Jackson Street, Suite 700
Seattle, Washington 98104
Telephone: (206) 477-4527
Fax: (206) 263-6217

HUNT-ZOLARS
Hunt-Zolars Inc.
818 Stewart St., Suite 1120
Seattle, Washington 98101-1479
Phone (206) 324-4500 Fax (206) 328-8880

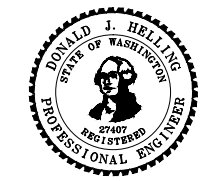

FOOTHILLS TRAIL
TRAIL IMPROVEMENTS - PHASE II
KING COUNTY DEPT. OF NATURAL RESOURCES & PARKS

ISSUE / REVISIONS		
ID	DATE	DESCRIPTION
△	6/6/16	30% SUBMITTAL
△	7/27/16	60% SUBMITTAL

PROJECT NO. 15095303
SITE NO.
FILE
CONTRACT NO. E00115E08 - AM. 8
DRAWN BY VUL CHECKED BY GS


SHEET TITLE
**GRADING PLAN
AND PROFILE
STA 124+00
TO
STA 128+00**

CG-107



[illegible]

Department of Natural Resources
and Parks
Parks and Recreation Division
King Street Center, KSC-NR-0700
201 So. Jackson Street, Suite 700
Seattle, Washington 98104
Telephone: (206) 477-4527
Fax: (206) 263-6217

818 Stewart St, Suite 1120
Seattle, Washington, 98101-1479
Phone (206) 324-5500 Fax (206) 328-1880

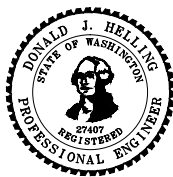

KING COUNTY DEPT. OF NATURAL RESOURCES & PARKS

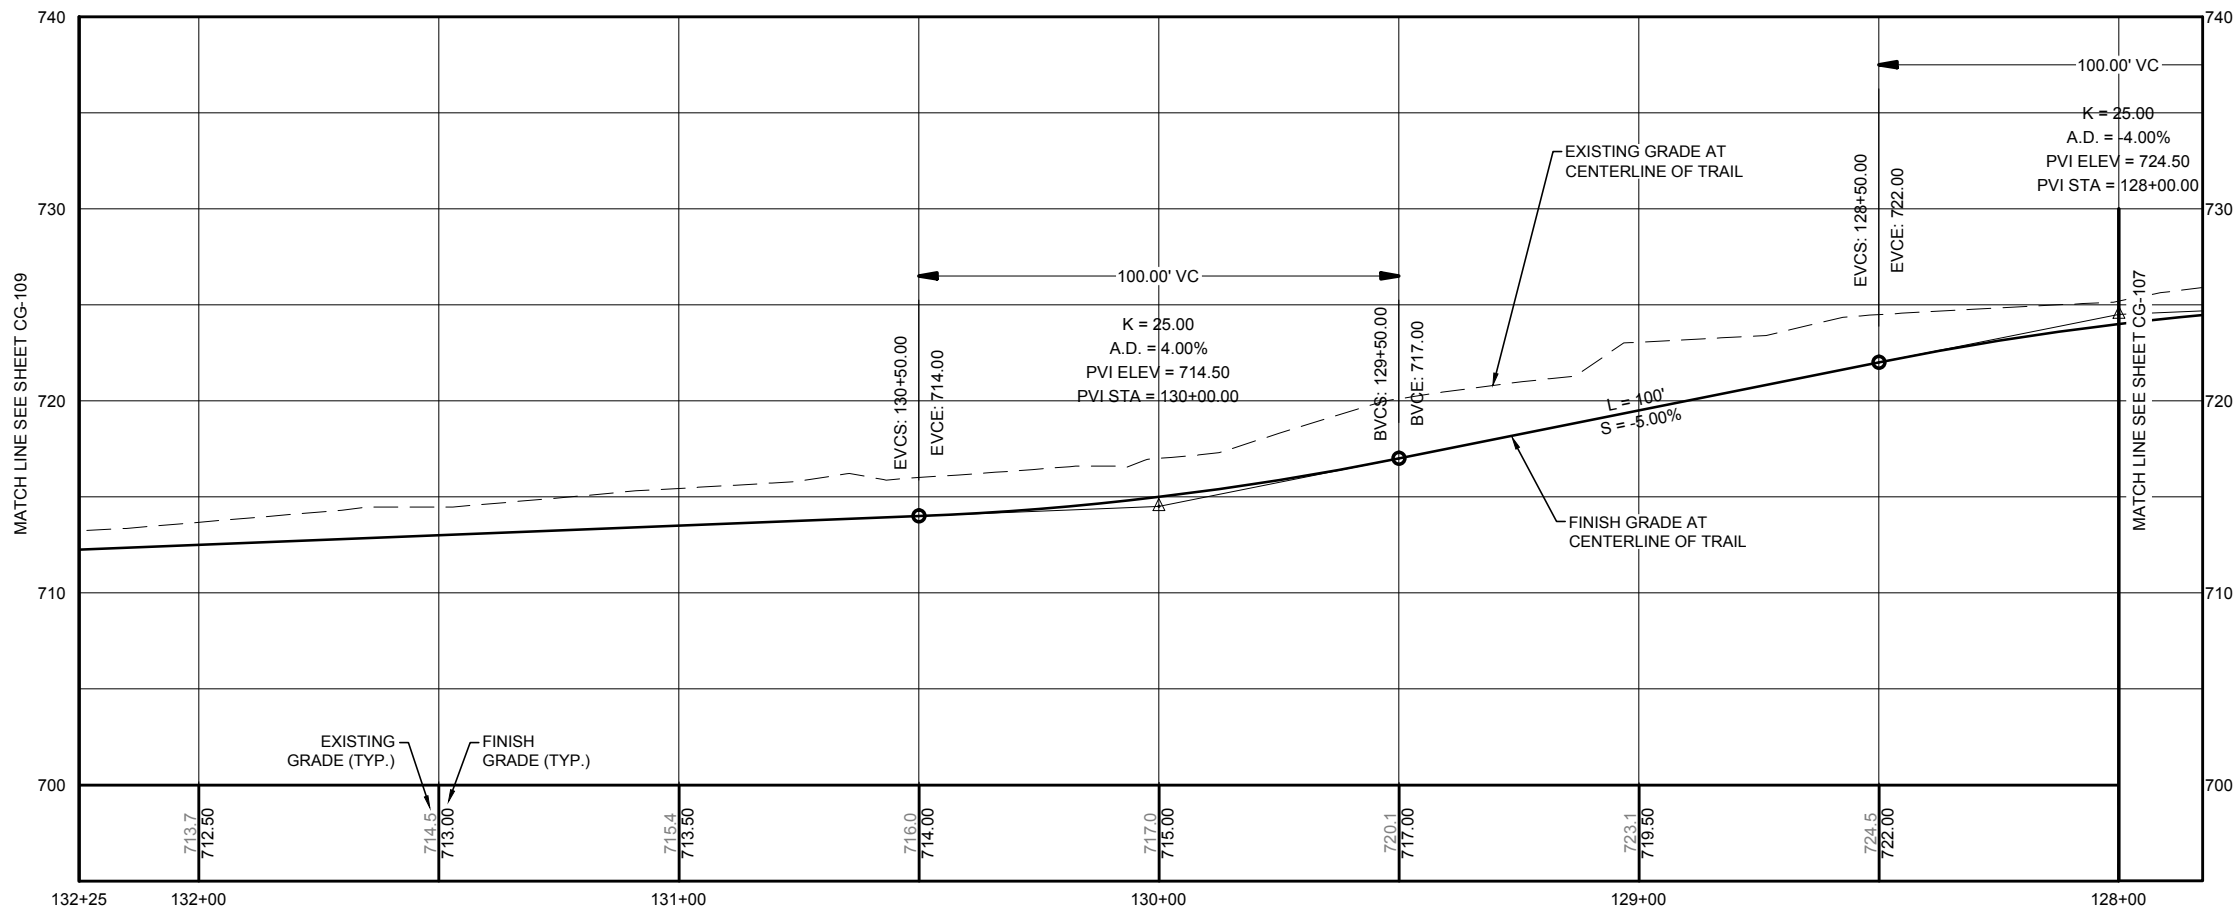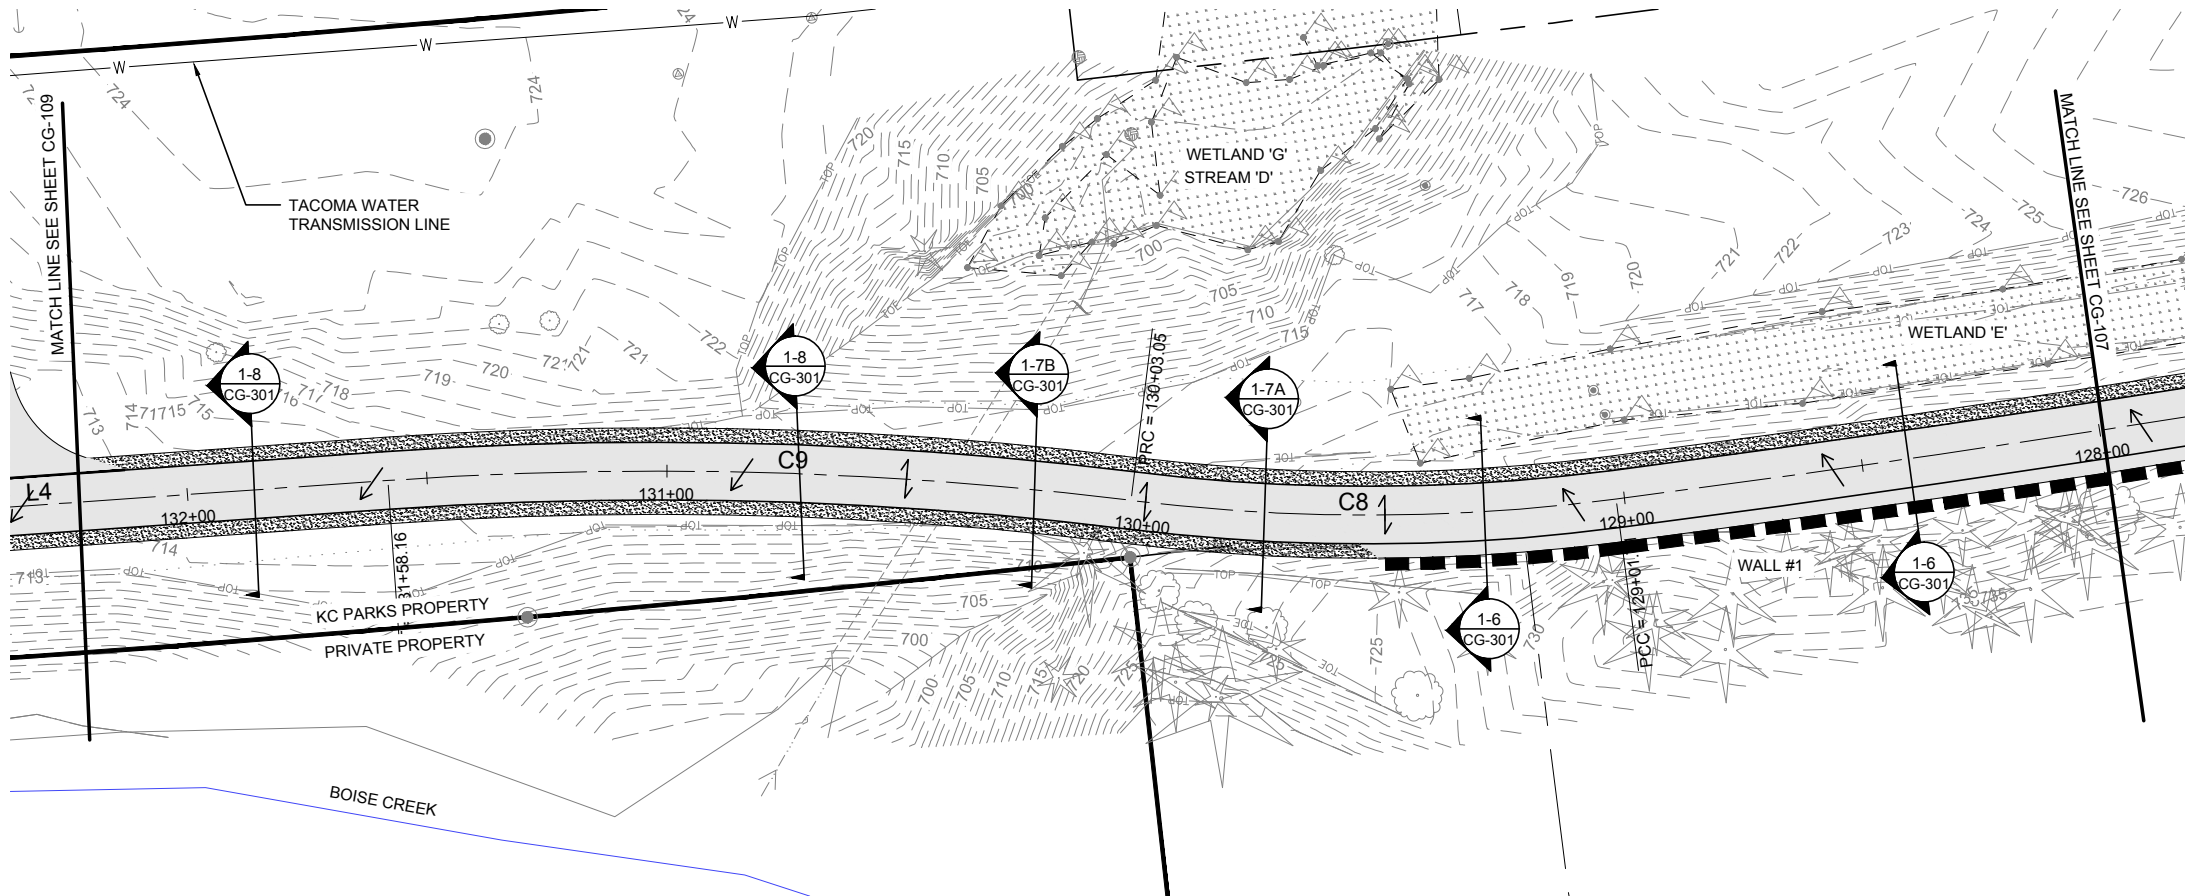

	PAVED ASPHALT TRAIL
	GRAVEL SHOULDER
	RETAINING WALL, CUT SECTION SEE STRUCTURAL SHEET
	RETAINING WALL, FILL SECTION SEE STRUCTURAL SHEET
	HIGH POINT
	LOW POINT
	FLOW ARROW
	CROSS SLOPE TRANSITION
	SWALE/ DITCH FLOW LINE


[illegible]

DRAWN BY X CHECKED BY y

GRADING PLAN
AND PROFILE
STA 128+00
TO
STA 132+25

CG-108


SEC. 26, 34 & 35, T 20 N, R 6 E, W.M.

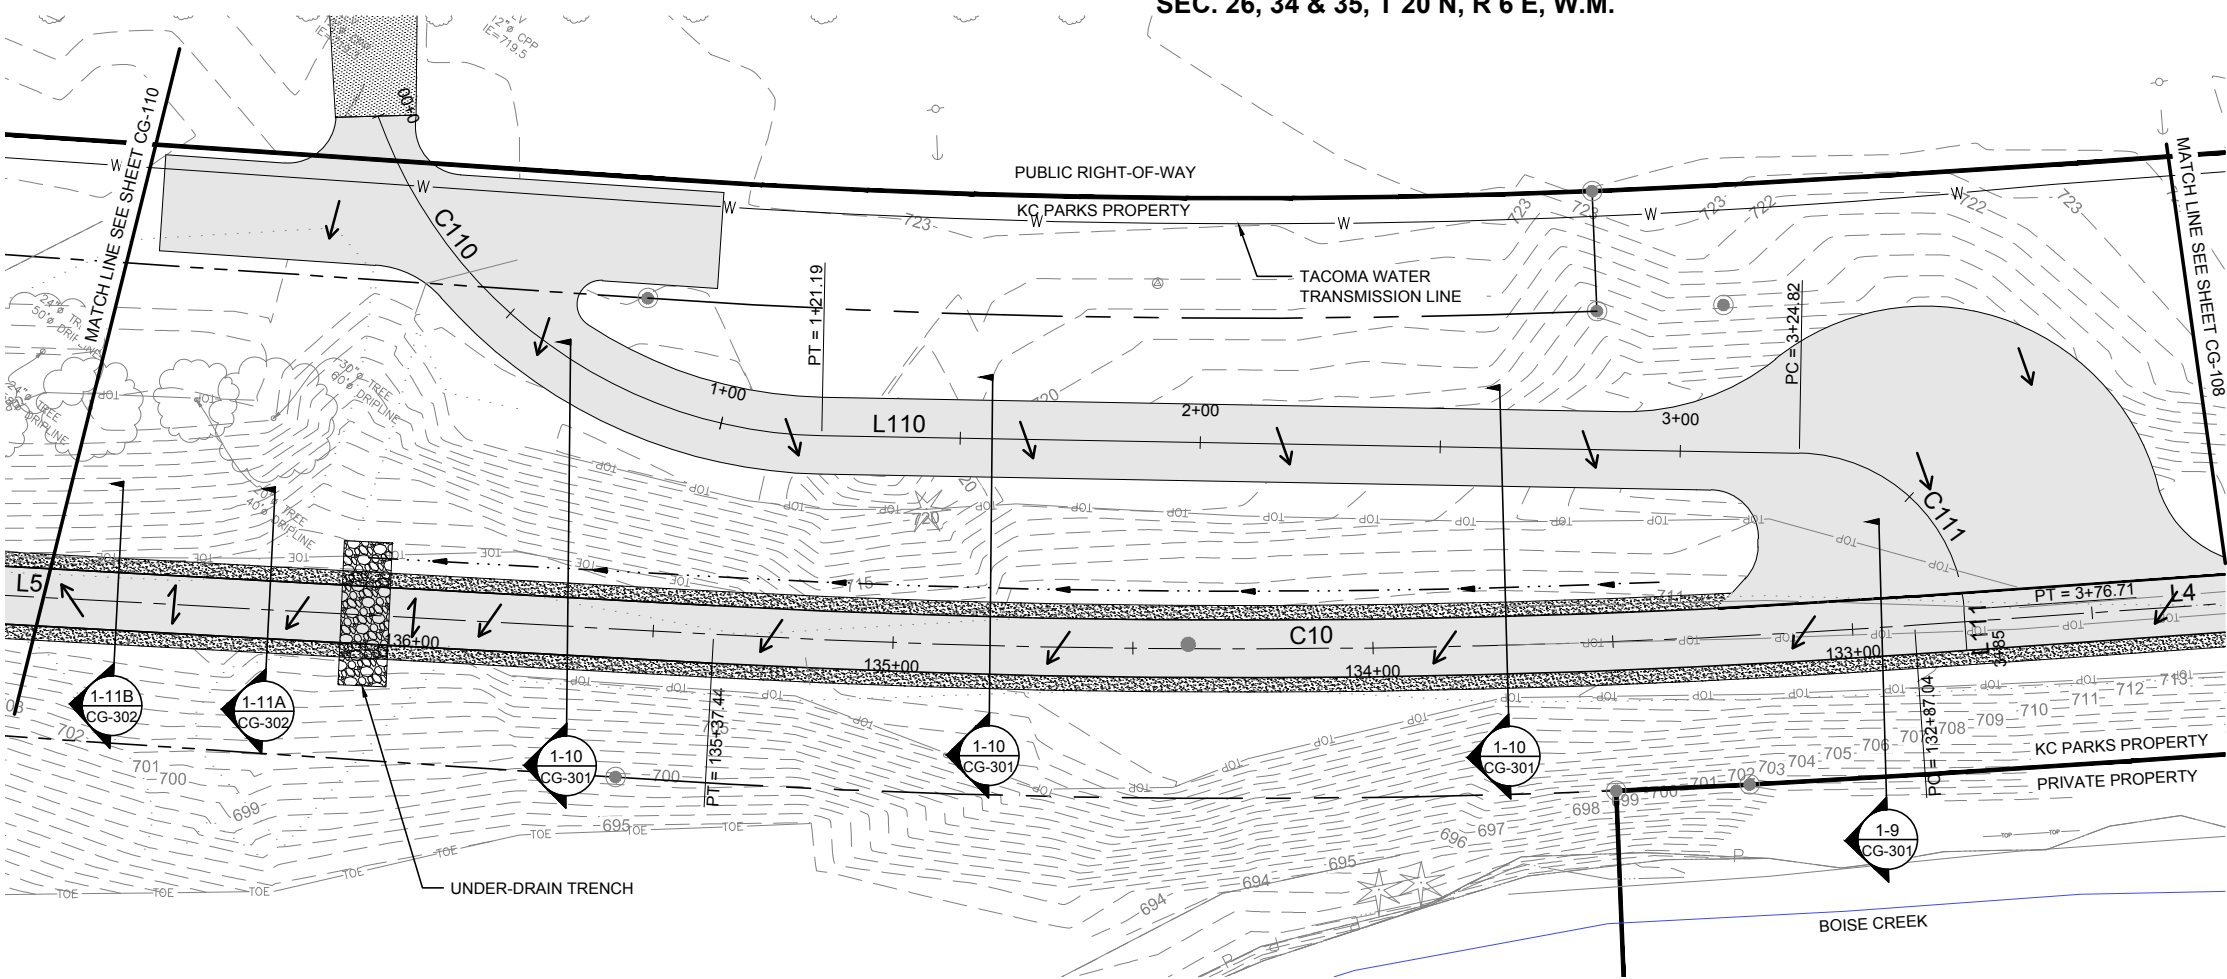

KEY MAP

LEGEND (PROPOSED)

- PAVED ASPHALT TRAIL
- GRAVEL SHOULDER
- RETAINING WALL, CUT SECTION
SEE STRUCTURAL SHEET
- RETAINING WALL, FILL SECTION
SEE STRUCTURAL SHEET
- HIGH POINT
- LOW POINT
- FLOW ARROW
- CROSS SLOPE TRANSITION
- SWALE/ DITCH FLOW LINE

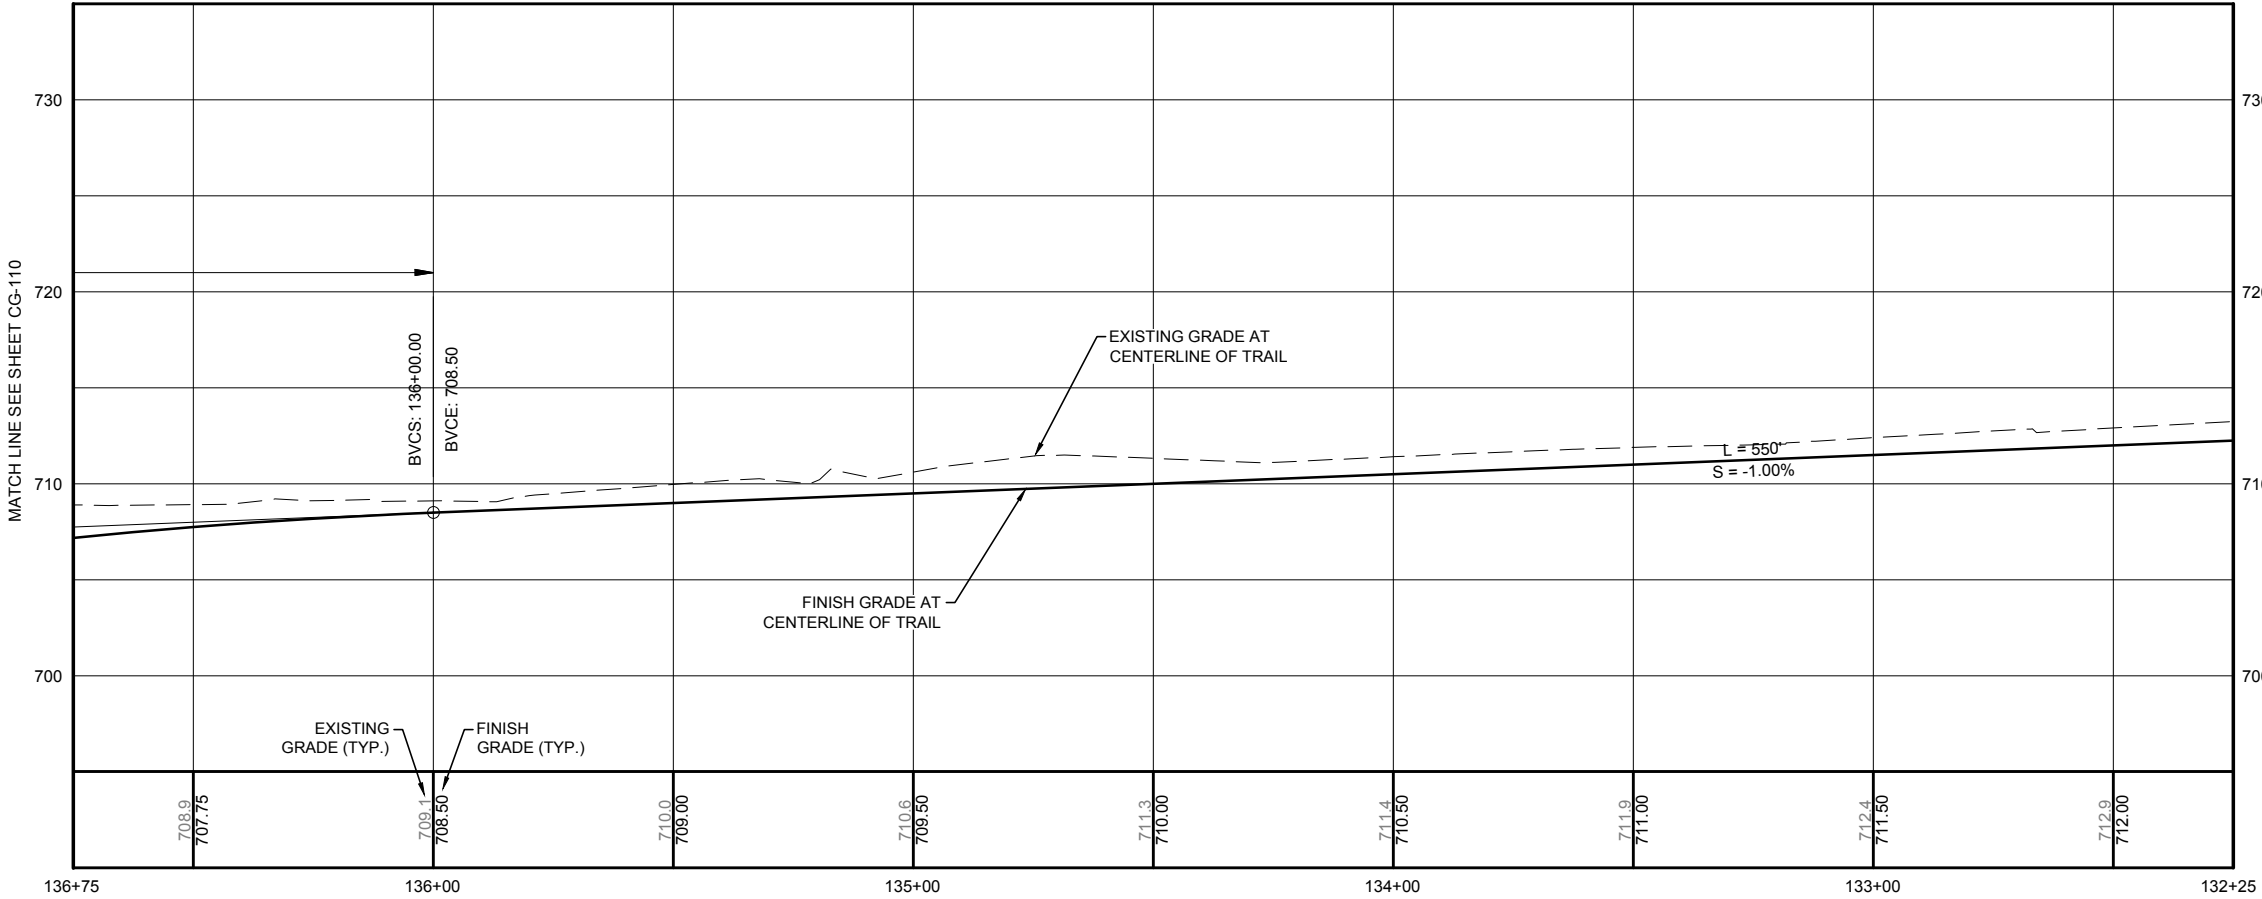

60% SUBMITTAL

King County
Department of Natural Resources
and Parks
Parks and Recreation Division
King Street Center, KSC-NR-0700
201 So. Jackson Street, Suite 700
Seattle, Washington 98104
Telephone: (206) 477-4527
Fax: (206) 263-6217

HUNT-ZOLARS
Professional Engineer
818 Stewart St., Suite 1120
Seattle, Washington 98101-1479
Phone (206) 324-4500 Fax (206) 328-8880



FOOTHILLS TRAIL
TRAIL IMPROVEMENTS - PHASE II
KING COUNTY DEPT. OF NATURAL RESOURCES & PARKS


ISSUE / REVISIONS	
ID	DESCRIPTION
1	30% SUBMITTAL
2	60% SUBMITTAL

PROJECT NO. 15095303
SITE NO.
FILE
CONTRACT NO. E00115E08 - AM. 8
DRAWN BY VUL CHECKED BY GS

SHEET TITLE
**GRADING PLAN
AND PROFILE**
STA 132+25
TO
STA 136+75

CG-109


SEC. 26, 34 & 35, T 20 N, R 6 E, W.M.

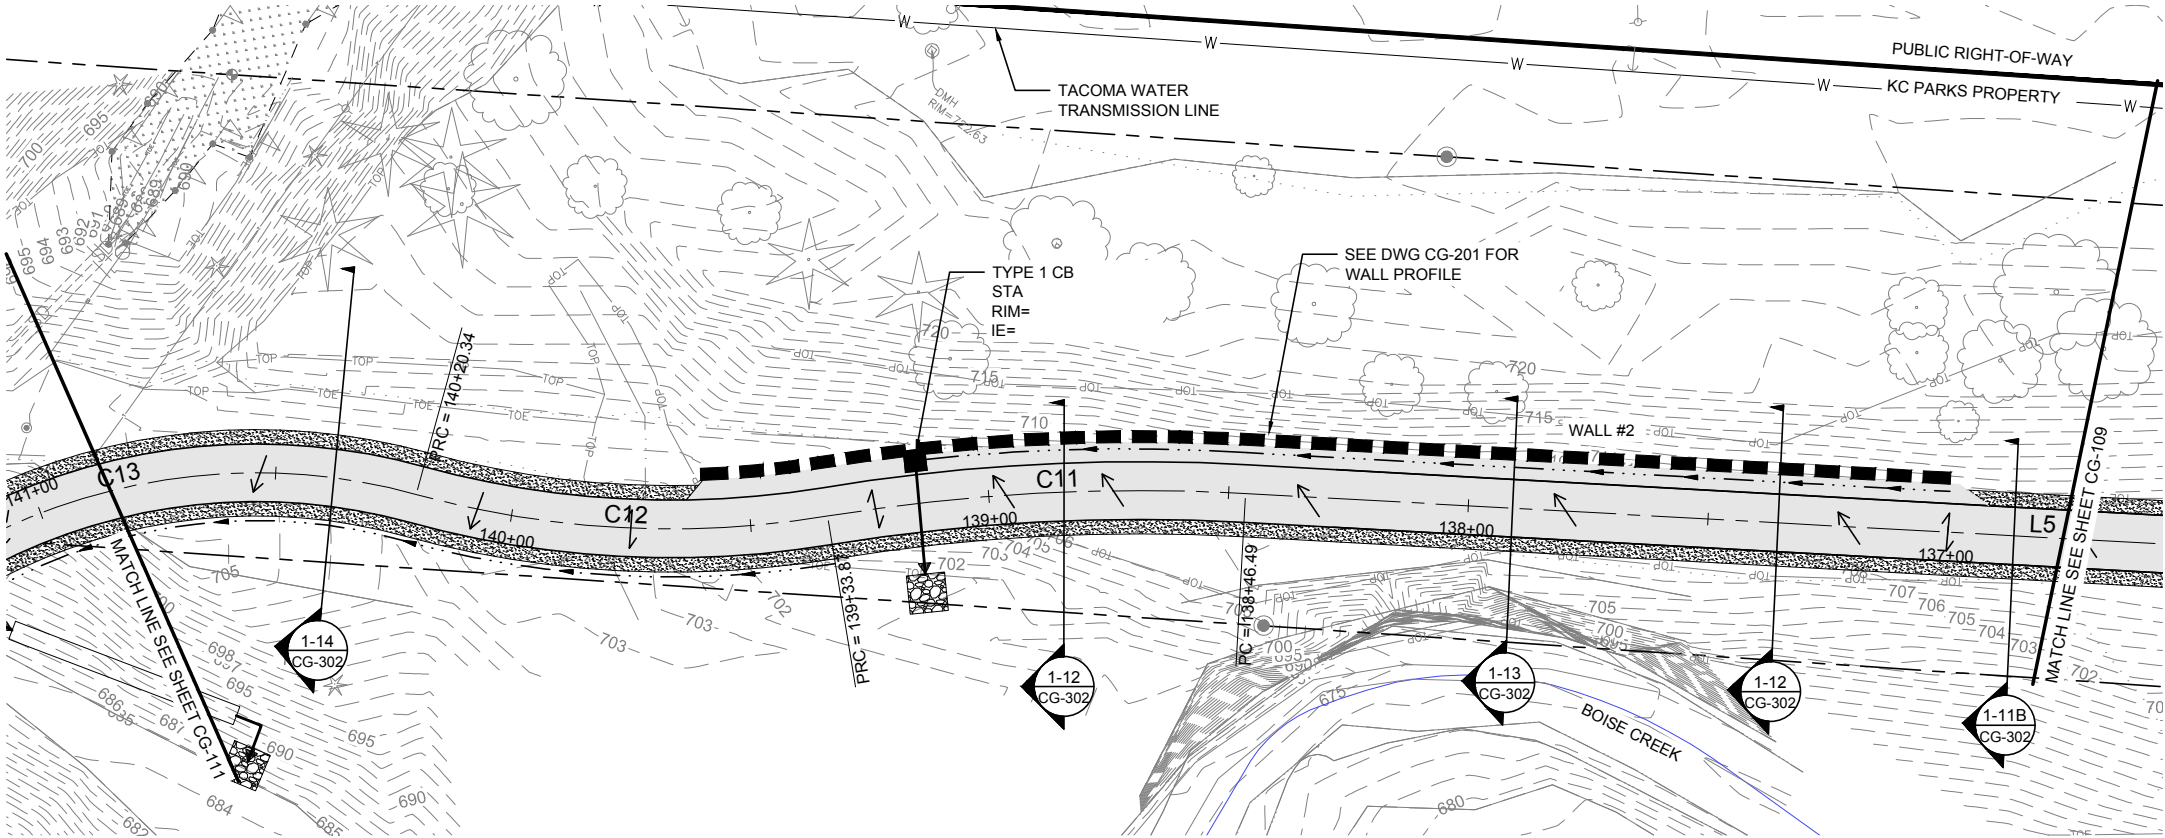

KEY MAP

King County
Department of Natural Resources
and Parks
Parks and Recreation Division
King Street Center, KSC-NR-0700
201 So. Jackson Street, Suite 700
Seattle, Washington 98104
Telephone: (206) 477-4527
Fax: (206) 263-6217



HUNT-ZOLARS
Hunt-Zolars Inc.
818 Stewart St., Suite 1120
Seattle, Washington 98101-1479
Phone (206) 324-4500 Fax (206) 328-8800

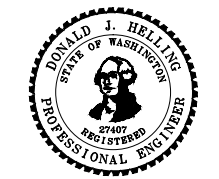

FOOTHILLS TRAIL
TRAIL IMPROVEMENTS - PHASE II
KING COUNTY DEPT. OF NATURAL RESOURCES & PARKS

LEGEND (PROPOSED)

- PAVED ASPHALT TRAIL
- GRAVEL SHOULDER
- RETAINING WALL, CUT SECTION
SEE STRUCTURAL SHEET
- RETAINING WALL, FILL SECTION
SEE STRUCTURAL SHEET
- HIGH POINT
- LOW POINT
- FLOW ARROW
- CROSS SLOPE TRANSITION
- SWALE/ DITCH FLOW LINE

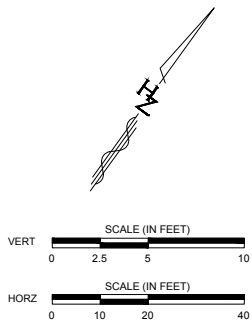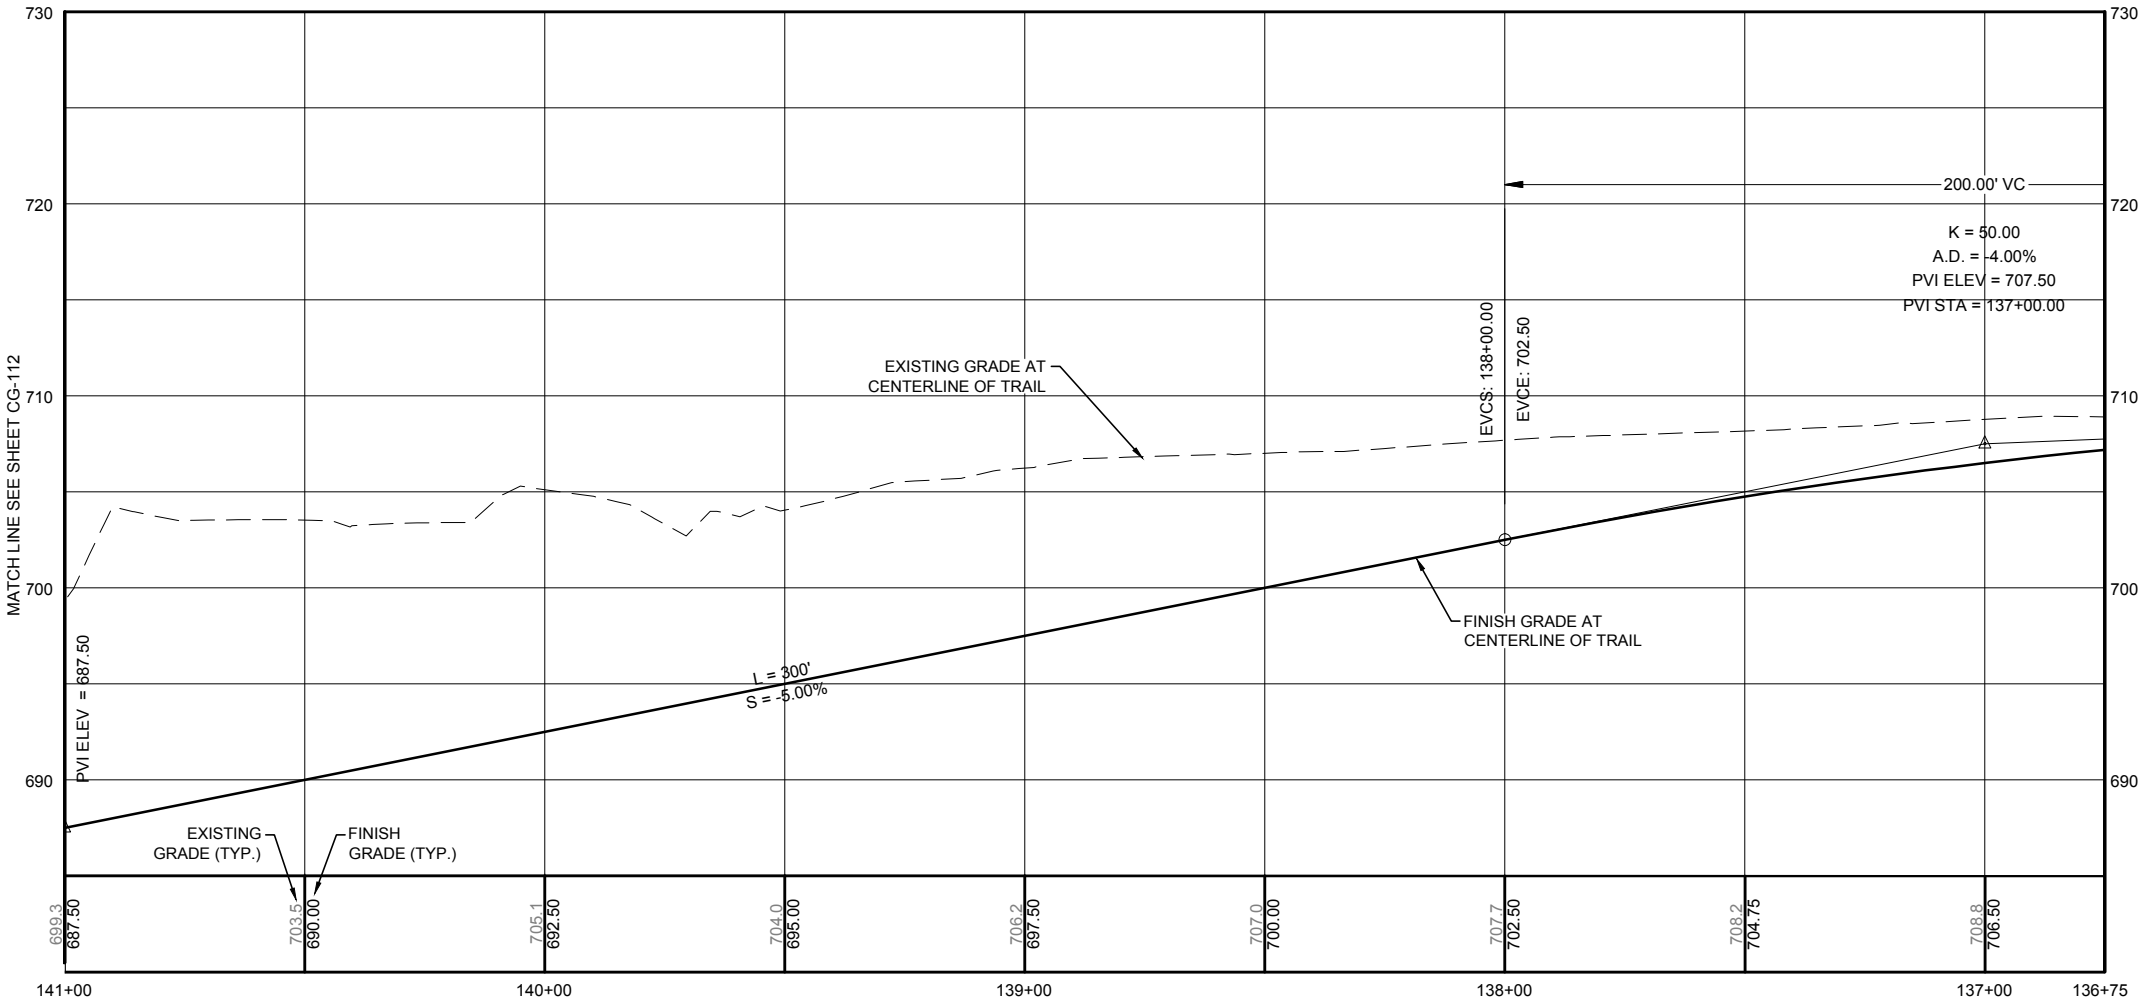

ISSUE / REVISIONS		
ID	DATE	DESCRIPTION
△	6/6/16	30% SUBMITTAL
△	7/27/16	60% SUBMITTAL

PROJECT NO. 15095303
SITE NO.
FILE
CONTRACT NO. E00115E08 - AM. 8
DRAWN BY VUL CHECKED BY GS

SHEET TITLE
**GRADING PLAN
AND PROFILE
STA 136+75
TO
STA 141+00**

CG-110

J:\15095303 Foothills Trail Amd 7\16_AMENDMENT 8\11_DESIGN_CAD\60% sheet files\ 15095303-CG111.dwg Friday, September 09, 2016 11:58am




60% SUBMITTAL

King County

Department of Natural Resources
and Parks
Parks and Recreation Division

King Street Center, KSC-NR-0700
201 So. Jackson Street, Suite 700
Seattle, Washington 98104
Telephone: (206) 477-4527
Fax: (206) 263-6217

HUNT-ZOLARS
Seattle
Hunt-Zolars, Inc.
818 Stewart St. Suite 1120
Seattle, Washington 98101-1479
Phone (206) 324-5500 Fax (206) 328-1880

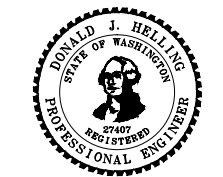

FOOTHILLS TRAIL

TRAIL IMPROVEMENTS - PHASE II



KING COUNTY DEPT. OF NATURAL RESOURCES & PARKS

ISSUE / REVISIONS		
ID	DATE	DESCRIPTION
△	6/6/16	30% SUBMITTAL
△	7/27/16	60% SUBMITTAL
PROJECT NO.		
SITE NO.		
FILE		
CONTRACT NO.		
DRAWN BY X CHECKED BY X		

STA 141+00 TO
STA 144+50

CG-112

30 OF 70

 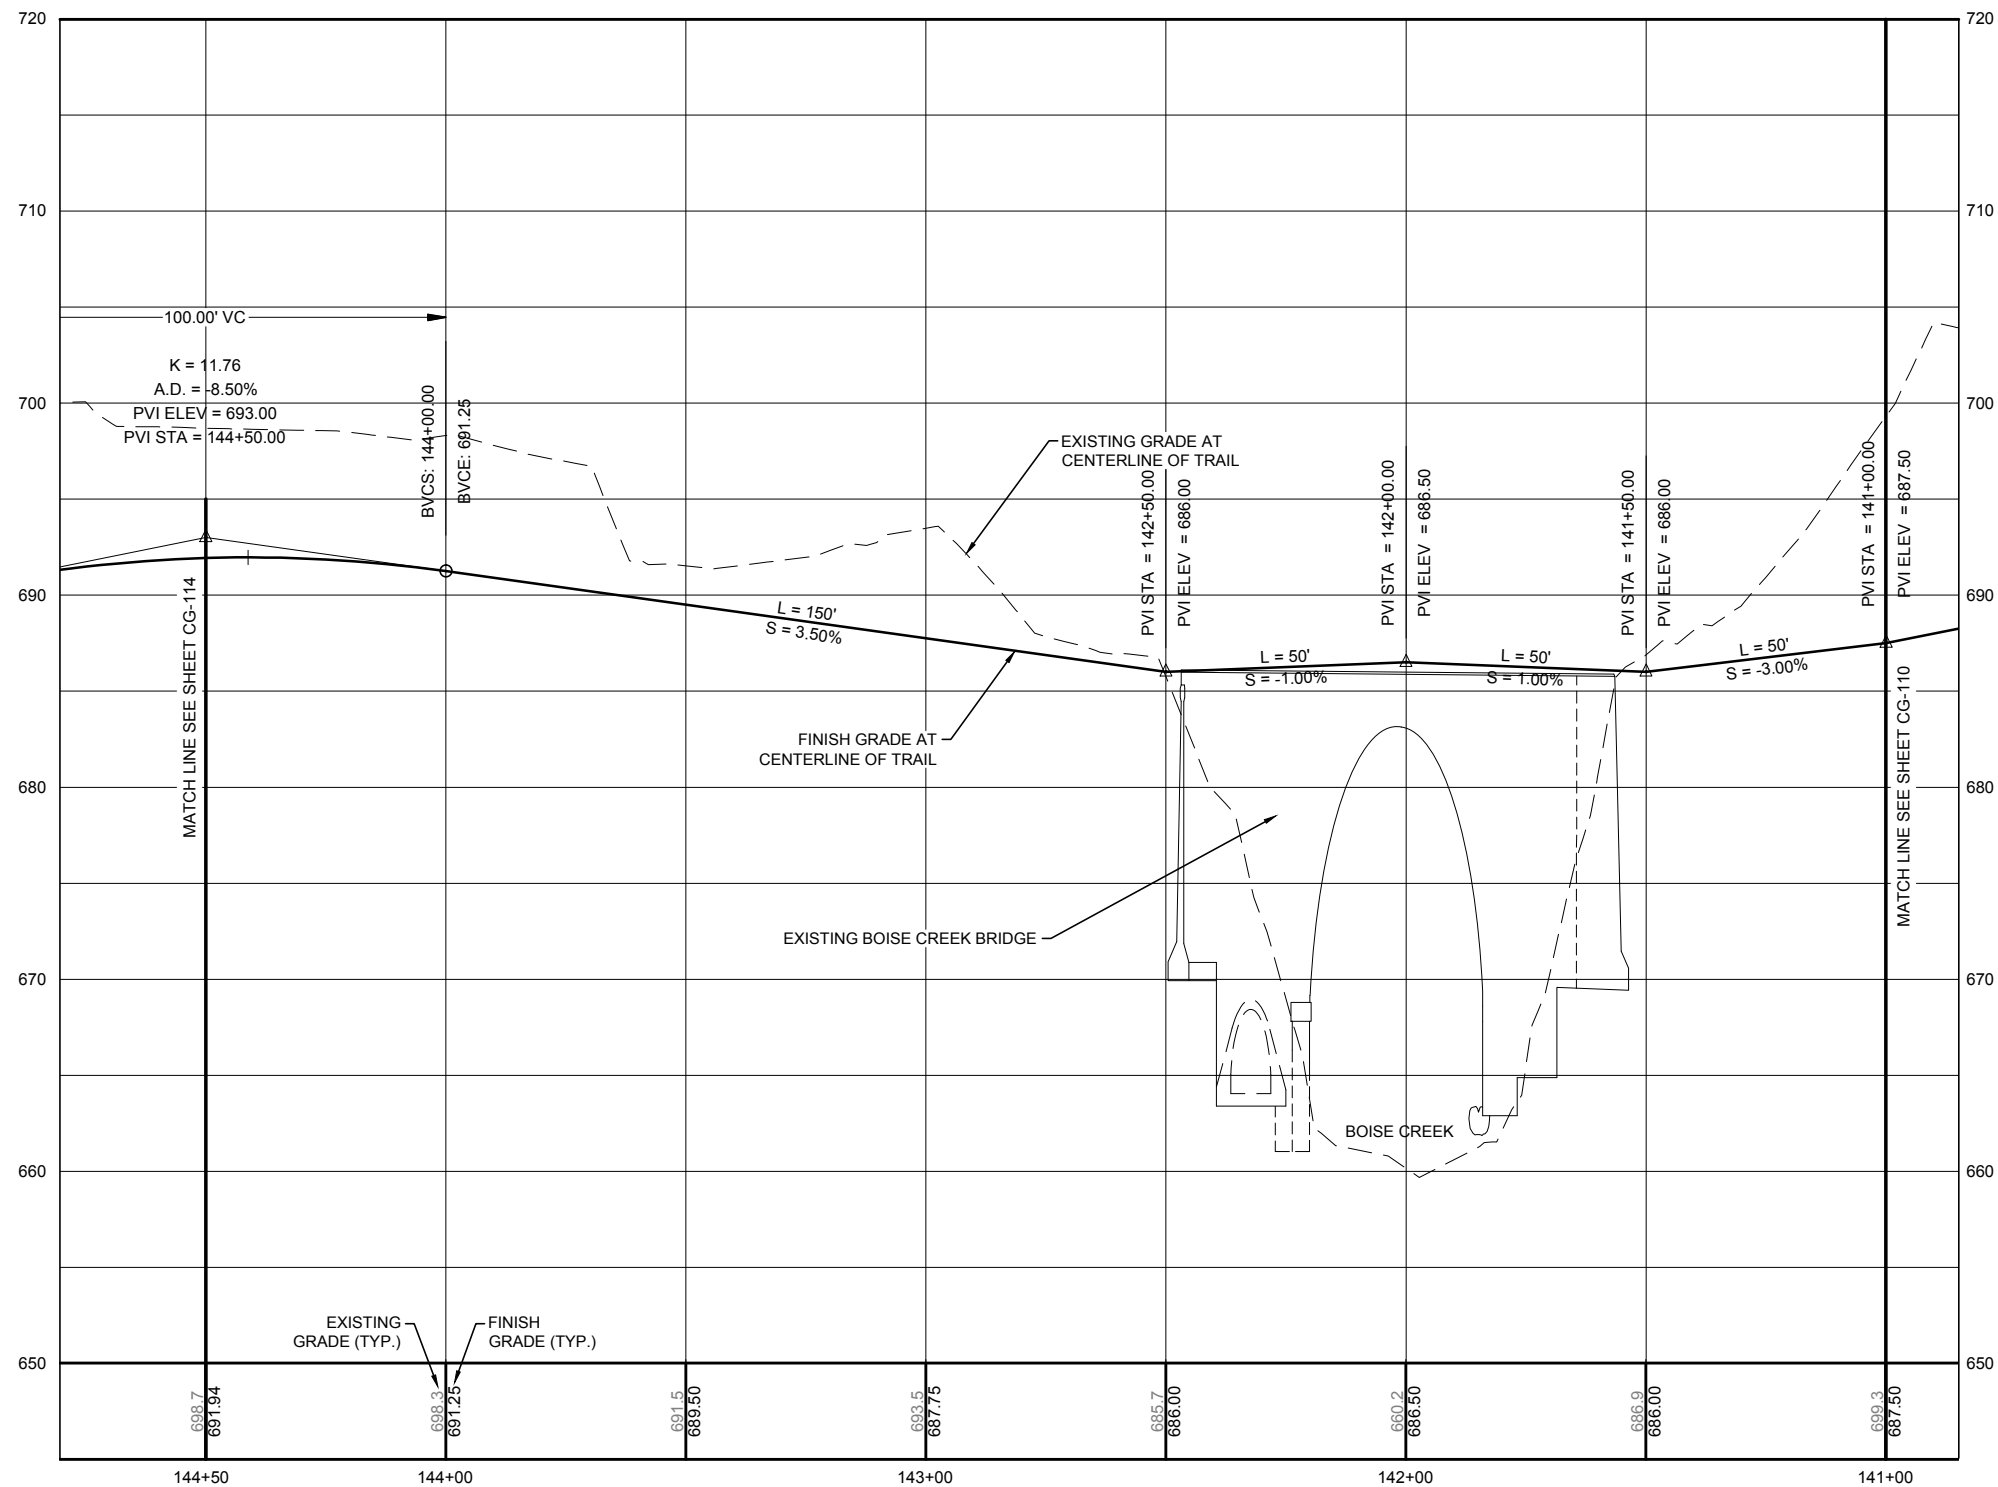

SEC. 26, 34 & 35, T 20 N, R 6 E, W.M.




KEY MAP

LEGEND (PROPOSED)

- PAVED ASPHALT TRAIL
- GRAVEL SHOULDER
- RETAINING WALL, CUT SECTION
SEE STRUCTURAL SHEET
- RETAINING WALL, FILL SECTION
SEE STRUCTURAL SHEET
- HIGH POINT
- LOW POINT
- FLOW ARROW
- CROSS SLOPE TRANSITION
- SWALE/ DITCH FLOW LINE

King County
Department of Natural Resources
and Parks
Parks and Recreation Division
King Street Center, KSC-NR-0700
201 So. Jackson Street, Suite 700
Seattle, Washington 98104
Telephone: (206) 477-4527
Fax: (206) 263-6217

HUNT-ZOLARS
Hunt-Zolars Inc.
818 Stewart St, Suite 1120
Seattle, Washington, 98101-1479
Phone (206) 324-4500 Fax (206) 328-8880

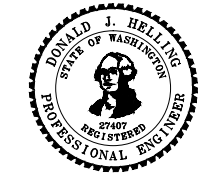

FOOTHILLS TRAIL
TRAIL IMPROVEMENTS - PHASE II
KING COUNTY DEPT. OF NATURAL RESOURCES & PARKS

ISSUE / REVISIONS		
ID	DATE	DESCRIPTION
△	6/6/16	30% SUBMITTAL
△	7/27/16	60% SUBMITTAL


PROJECT NO. 15095303
SITE NO.
FILE
CONTRACT NO. E00115E08 - AM. 8
DRAWN BY VUL CHECKED BY GS

GRADING PLAN

STA 144+50
TO
STA 148+00


CG-113

SEC. 26, 34 & 35, T 20 N, R 6 E, W.M.

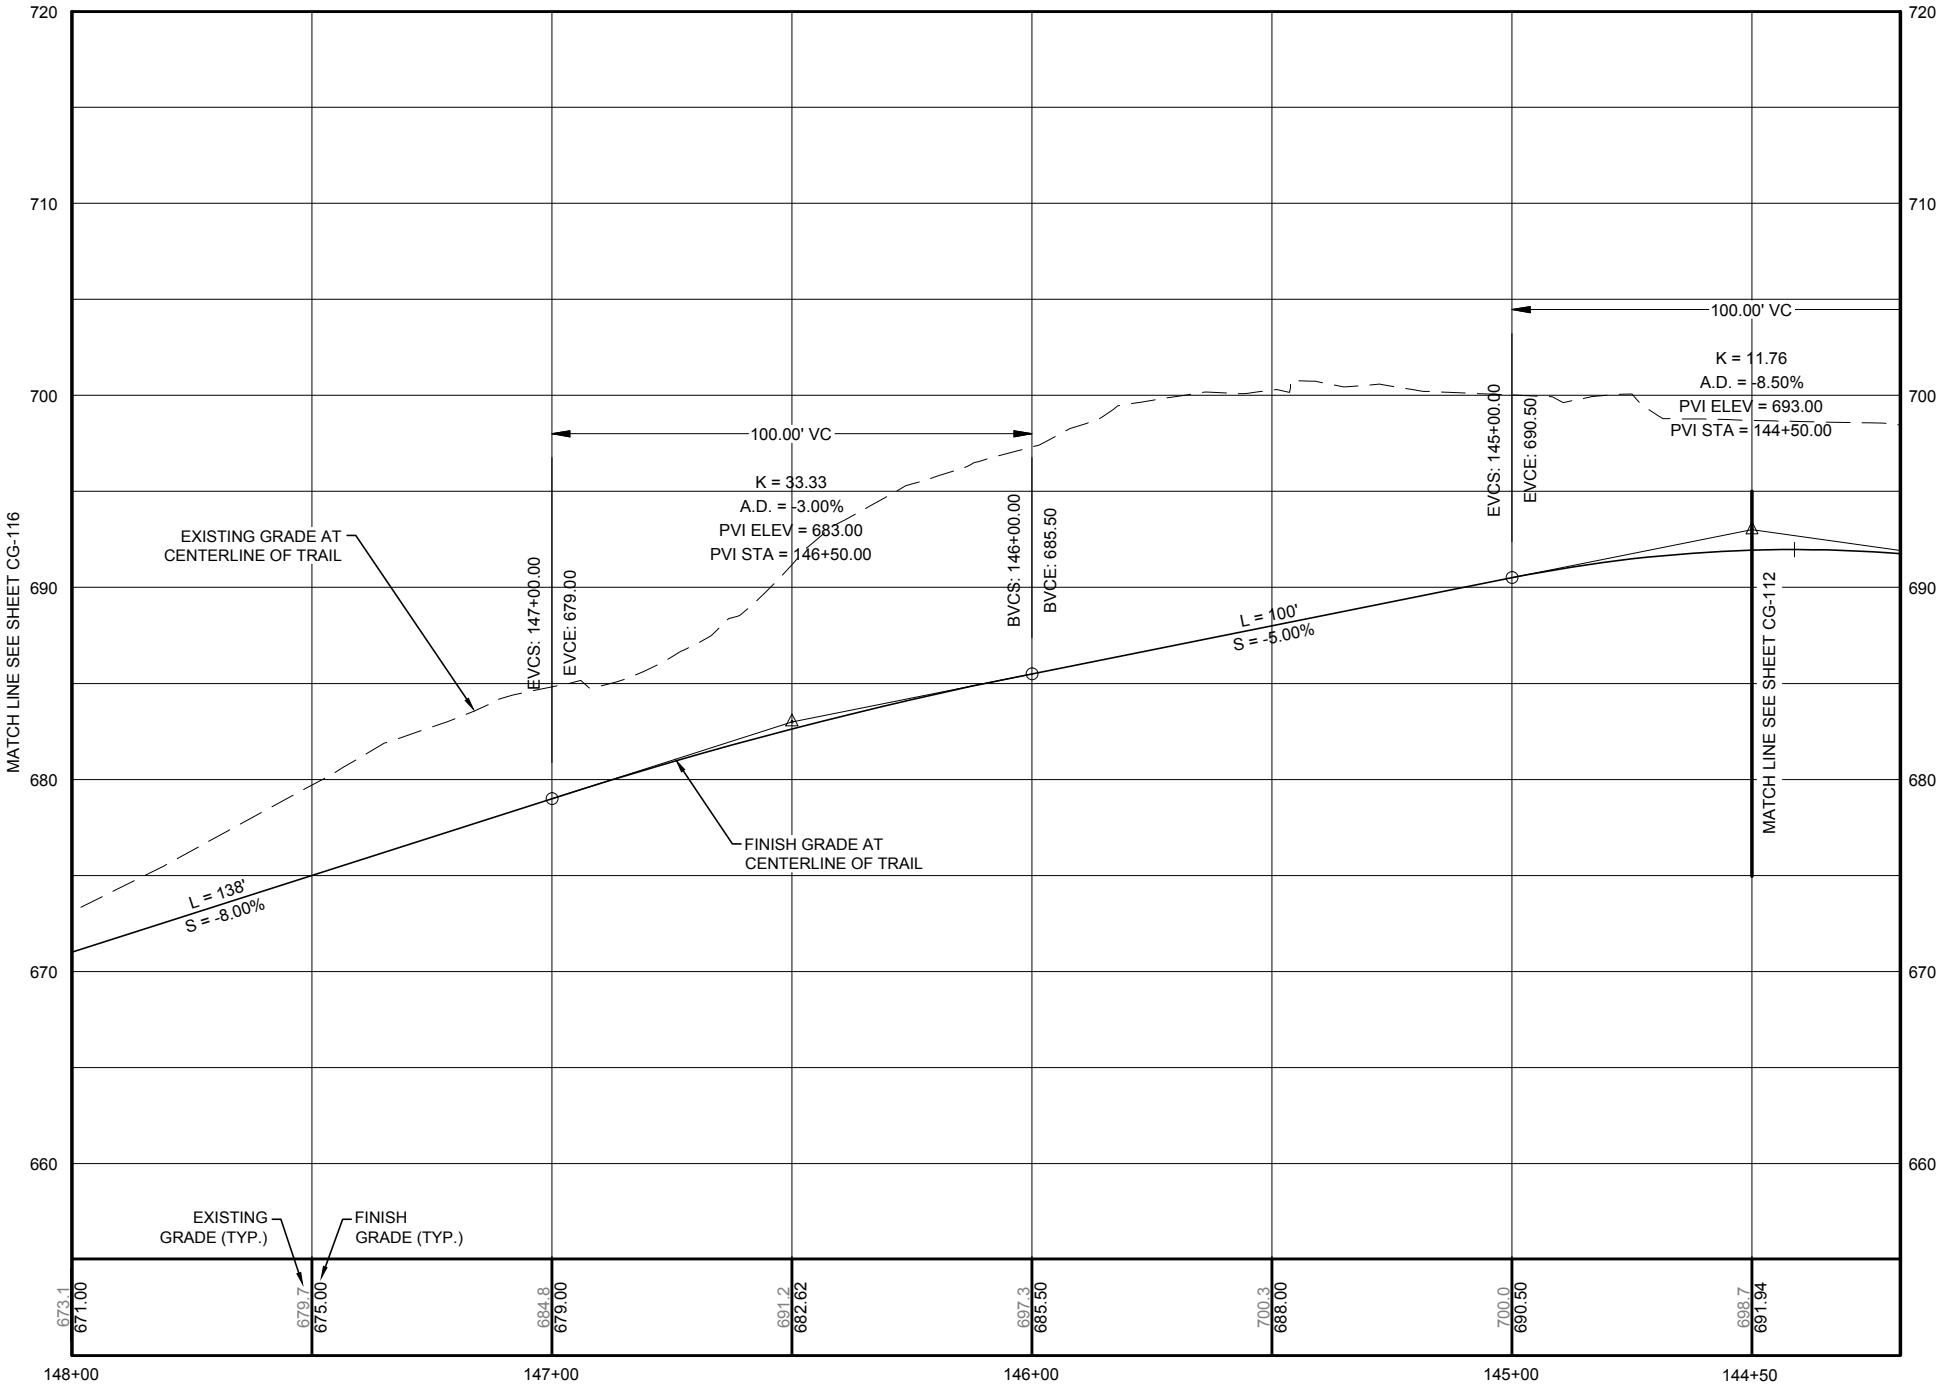

Department of Natural Resources
and Parks
Parks and Recreation Division
King Street Center, KSC-NR-0700
201 So. Jackson Street, Suite 700
Seattle, Washington 98104
Telephone: (206) 477-4527
Fax: (206) 263-6217

HUNT-ZOLARS
Hunt-Zolars, Inc.
818 Stewart St., Suite 1120
Seattle, Washington, 98101-1479
Phone (206) 324-4500 Fax (206) 328-6880

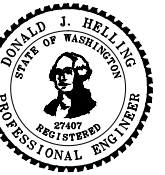


FOOTHILLS TRAIL
TRAIL IMPROVEMENTS - PHASE II
KING COUNTY DEPT. OF NATURAL RESOURCES & PARKS

ISSUE / REVISIONS		
ID	DATE	DESCRIPTION
△	6/6/16	30% SUBMITTAL
△	7/27/16	60% SUBMITTAL


PROJECT NO. 15095303
SITE NO.
FILE
CONTRACT NO. E00115E08 - AM. 8
DRAWN BY X CHECKED BY X

SHEET TITLE
**GRADING
PROFILE
STA 144+50
TO
STA 148+00**

CG-114

 

60% SUBMITTAL

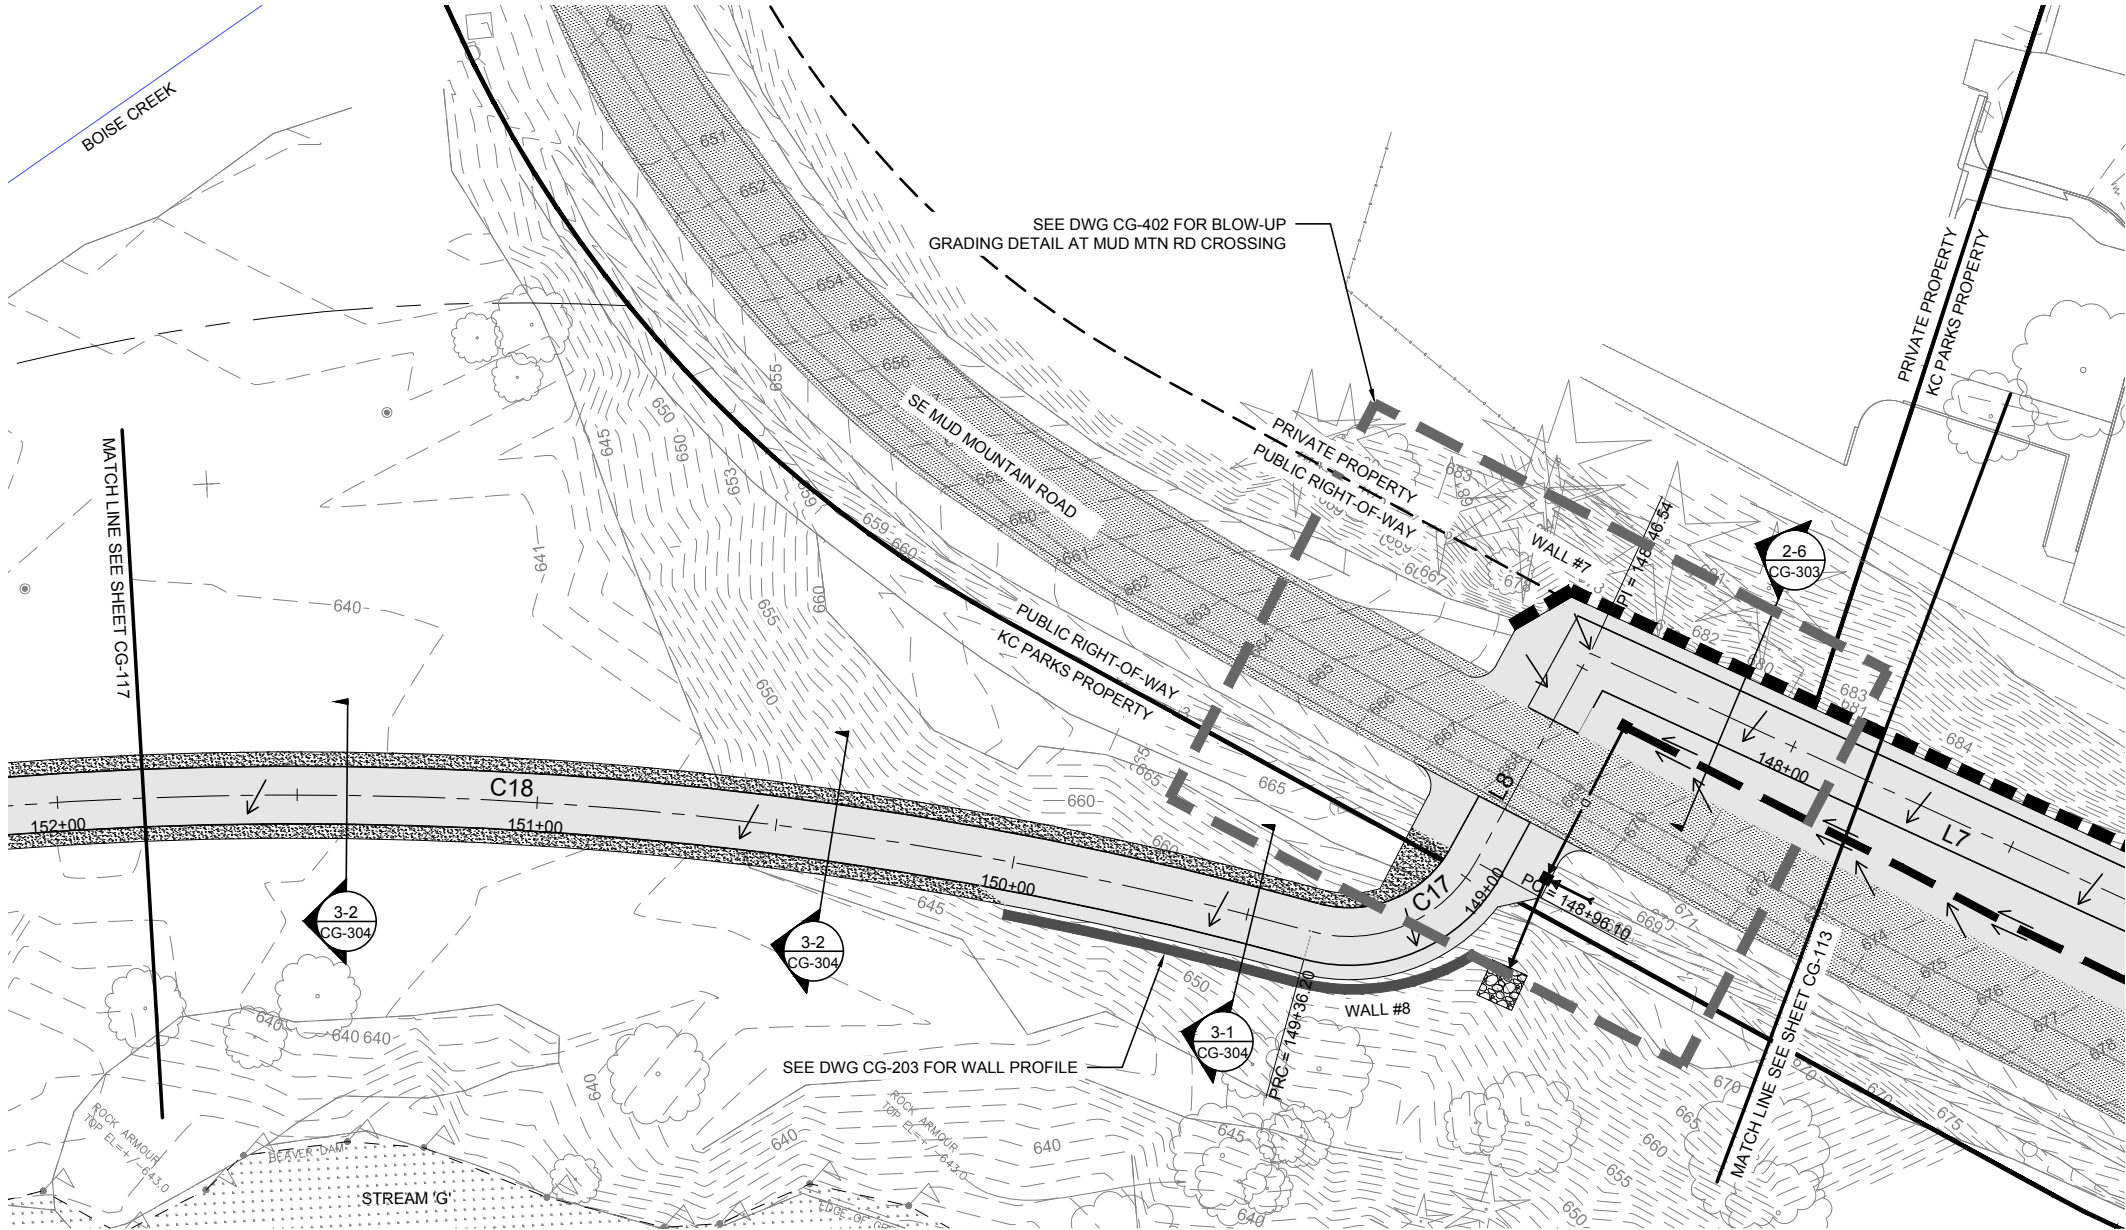

KEY MAP

LEGEND (PROPOSED)

- PAVED ASPHALT TRAIL
- GRAVEL SHOULDER
- RETAINING WALL, CUT SECTION
SEE STRUCTURAL SHEET
- RETAINING WALL, FILL SECTION
SEE STRUCTURAL SHEET
- HIGH POINT
- LOW POINT
- FLOW ARROW
- CROSS SLOPE TRANSITION
- SWALE/ DITCH FLOW LINE



FOOTHILLS TRAIL
TRAIL IMPROVEMENTS - PHASE II
KING COUNTY DEPT. OF NATURAL RESOURCES & PARKS

ISSUE / REVISIONS	
ID	DESCRIPTION
△ 6/6/16	30% SUBMITTAL
△ 7/27/16	60% SUBMITTAL

PROJECT NO.	15095303
SITE NO.	
FILE	
CONTRACT NO.	E00115E08 - AM. 8
DRAWN BY	VUL
CHECKED BY	GS
SHEET TITLE	GRADING PLAN

STA 148+00
TO
STA 152+00

CG-115

 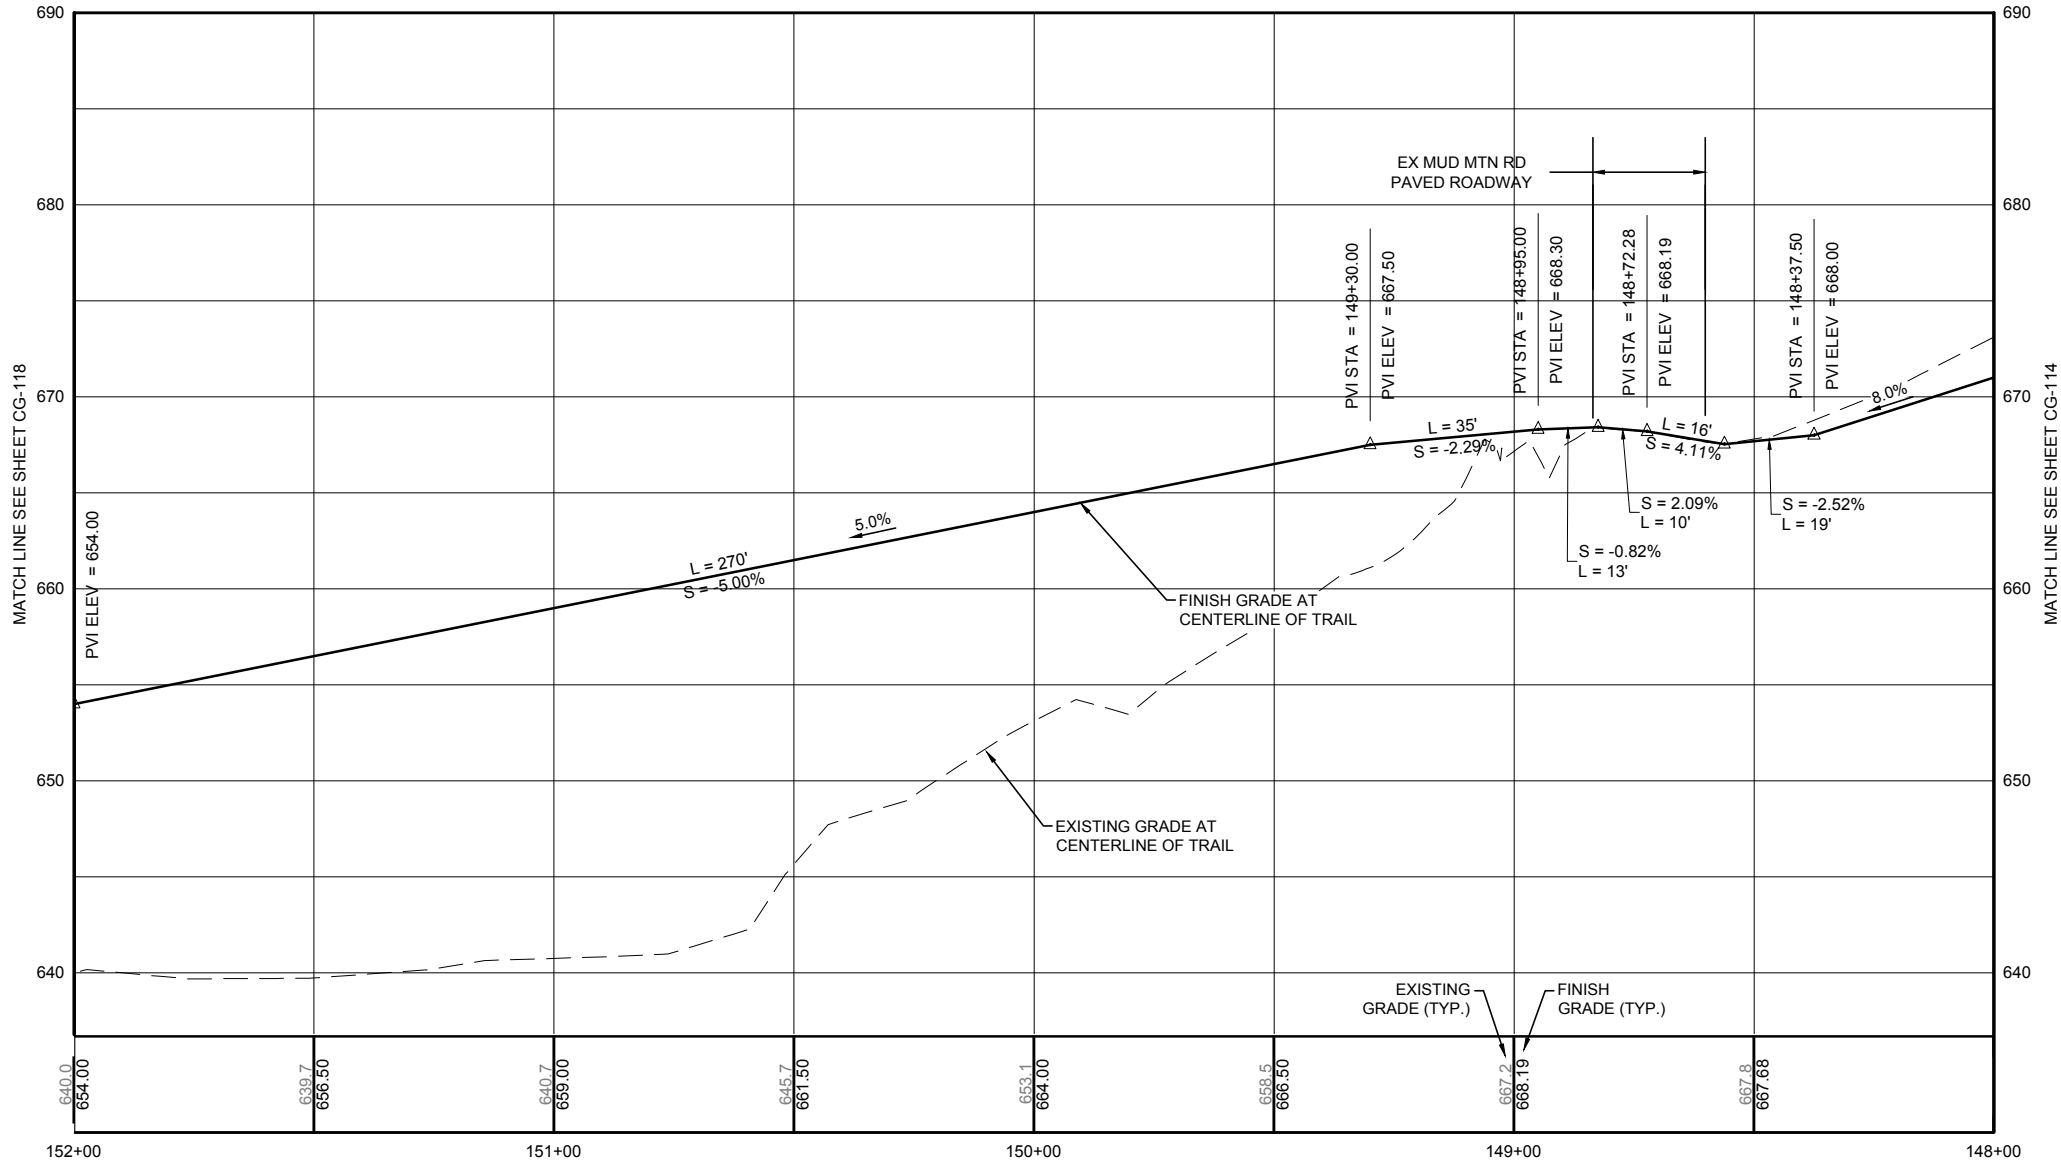


ISSUE / REVISIONS		
ID	DATE	DESCRIPTION
△	6/6/16	30% SUBMITTAL
△	7/27/16	60% SUBMITTAL

PROJECT NO. 15095303
SITE NO.
FILE
CONTRACT NO. E00115E08 - AM. 8
DRAWN BY LAJ CHECKED BY GS

SHEET TITLE
GRADING
PROFILE
STA 148+00
TO
STA 152+00

SEC. 26, 34 & 35, T 20 N, R 6 E, W.M.

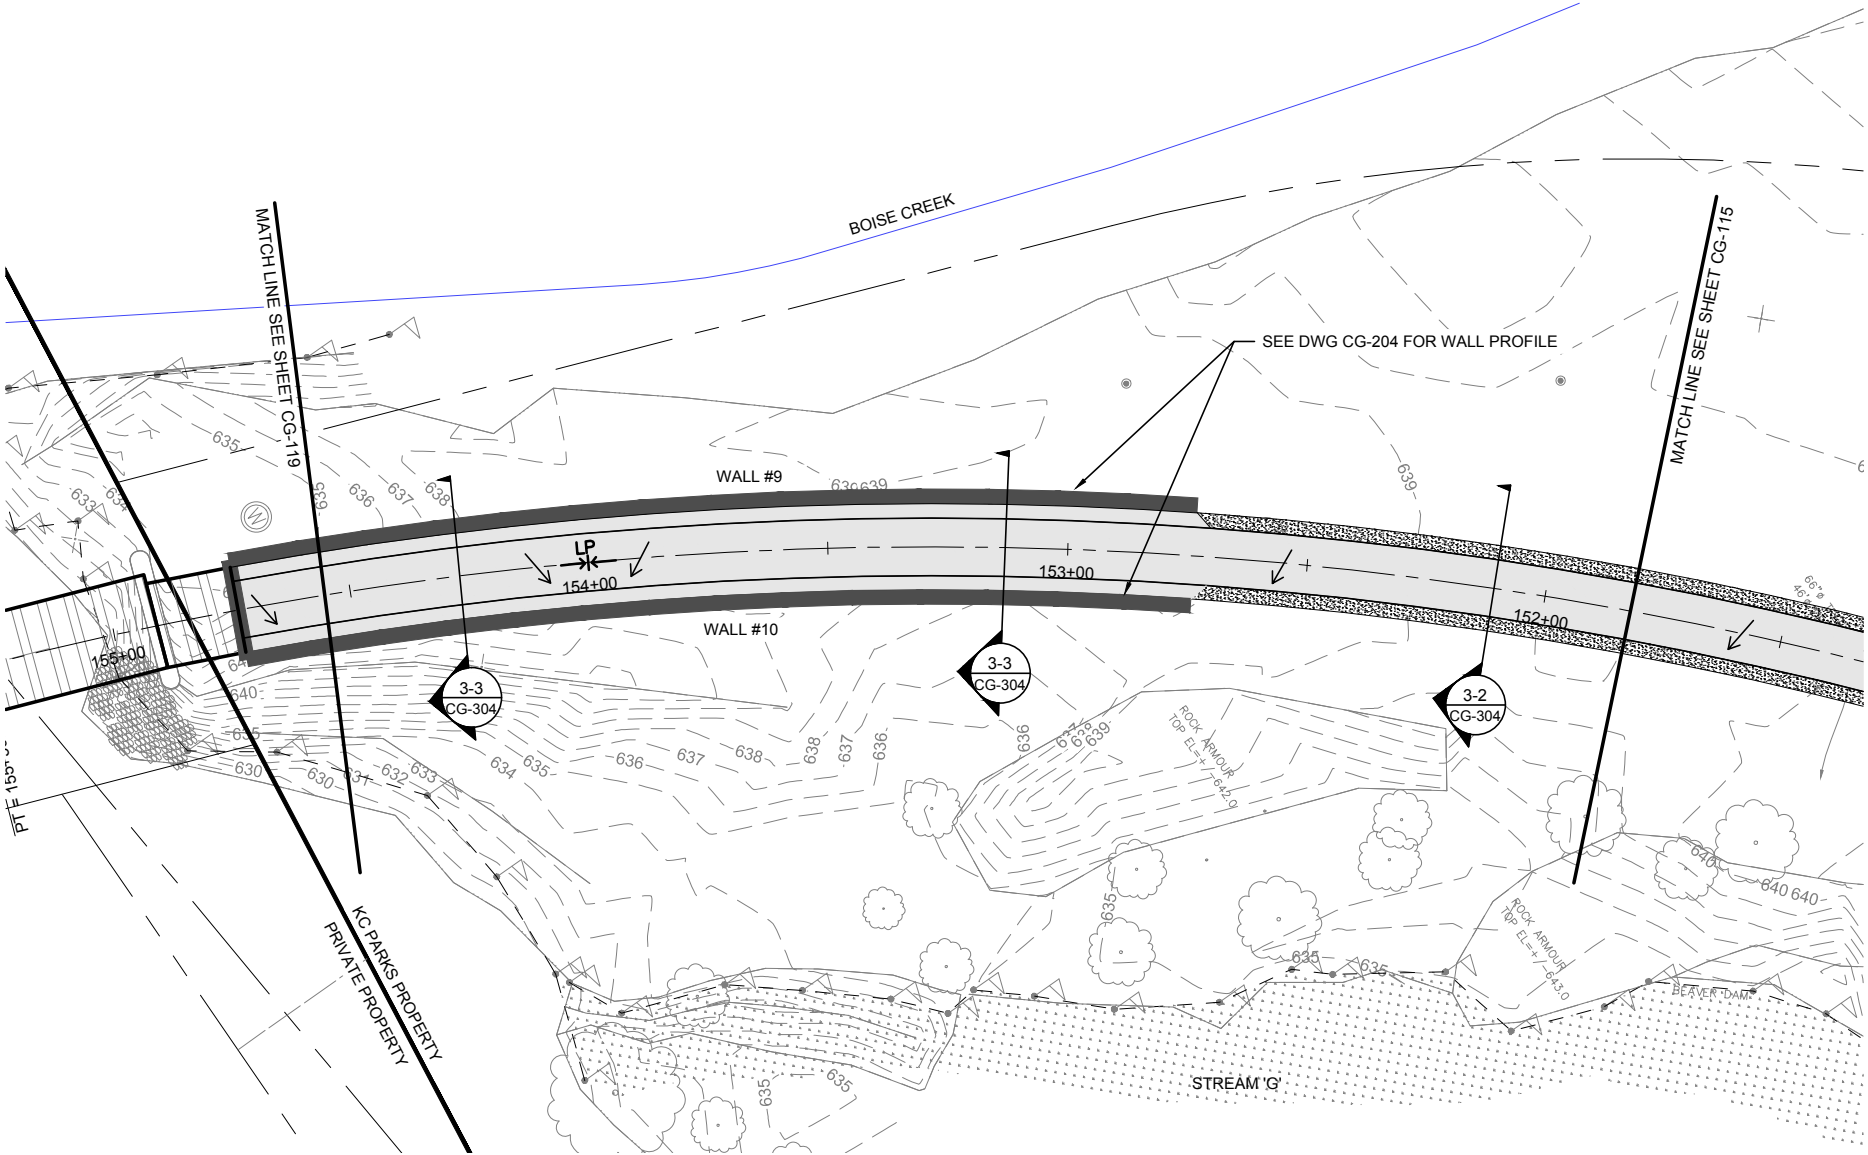

SEE SHEET CG-118 FOR PROFILE



KEY MAP

LEGEND (PROPOSED)

- PAVED ASPHALT TRAIL
- GRAVEL SHOULDER
- RETAINING WALL, CUT SECTION
SEE STRUCTURAL SHEET
- RETAINING WALL, FILL SECTION
SEE STRUCTURAL SHEET
- HIGH POINT
- LOW POINT
- FLOW ARROW
- CROSS SLOPE TRANSITION
- SWALE/ DITCH FLOW LINE



FOOTHILLS TRAIL
TRAIL IMPROVEMENTS - PHASE II
KING COUNTY DEPT. OF NATURAL RESOURCES & PARKS

ISSUE / REVISIONS		
ID	DATE	DESCRIPTION
△	6/6/16	30% SUBMITTAL
△	7/27/16	60% SUBMITTAL
PROJECT NO.	15095303	
SITE NO.		
FILE		
CONTRACT NO.	E00115E08 - AM. 8	
DRAWN BY	VUL	CHECKED BY GS
SHEET TITLE		
GRADING PLAN		

STA 152+00
TO
STA 154+75


CG-117

SEC. 26, 34 & 35, T 20 N, R 6 E, W.M.

 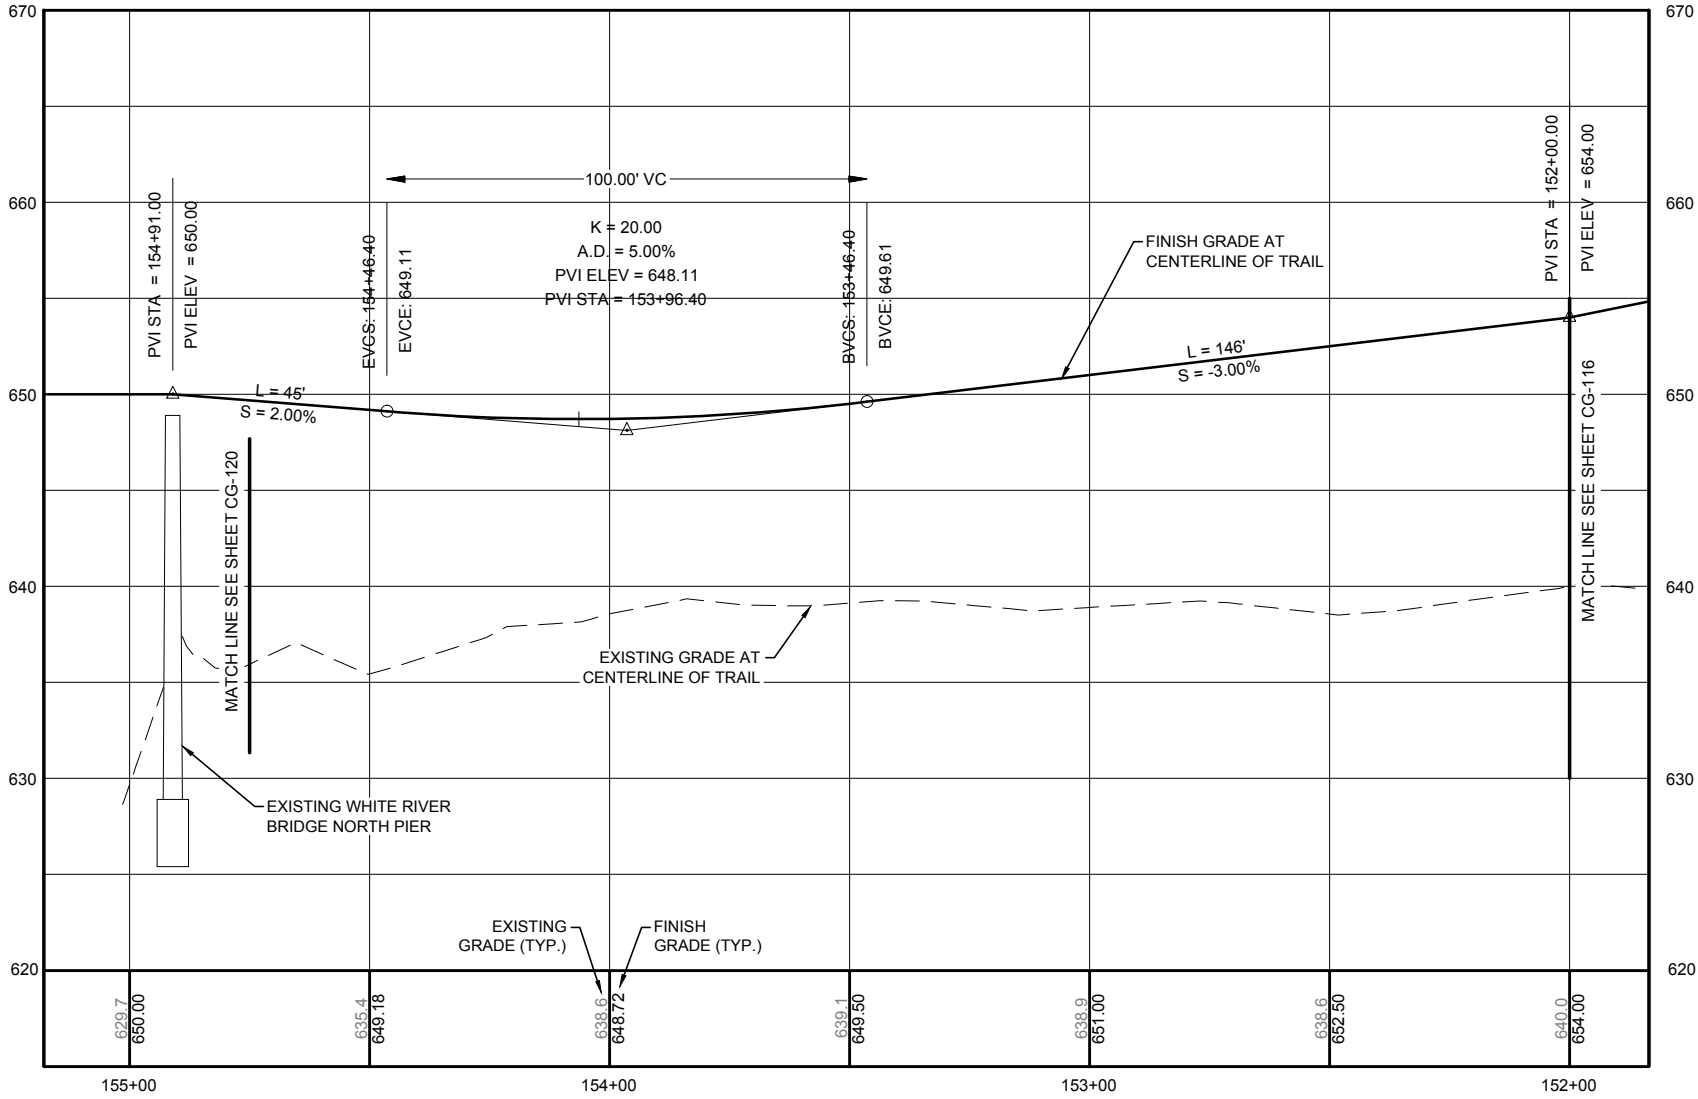

King County
Department of Natural Resources
and Parks
Parks and Recreation Division
King Street Center, KSC-NR-0700
201 So. Jackson Street, Suite 700
Seattle, Washington 98104
Telephone: (206) 477-4527
Fax: (206) 263-6217

HUNT-ZOLARS
Hunt-Zolars & Co., Inc.
816 Stewart St., Suite 1120
Seattle, Washington, 98101-1479
Phone (206) 324-4500 Fax (206) 328-6880

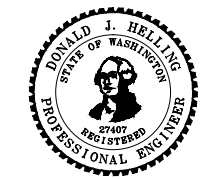

FOOTHILLS TRAIL
TRAIL IMPROVEMENTS - PHASE II
KING COUNTY DEPT. OF NATURAL RESOURCES & PARKS

ISSUE / REVISIONS	
ID	DESCRIPTION
△ 6/6/16	30% SUBMITTAL
△ 7/27/16	60% SUBMITTAL

PROJECT NO. 15095303
SITE NO.
FILE
CONTRACT NO. E00115E08 - AM. 8
DRAWN BY LAJ CHECKED BY GS


SHEET TITLE
GRADING
PROFILE
STA 152+00
TO
STA 154+75

CG-118

King County

Department of Natural Resources
and Parks
Parks and Recreation Division

King Street Center, KSC-NR-0700
201 So. Jackson Street, Suite 700
Seattle, Washington 98104
Telephone: (206) 477-4527
Fax: (206) 263-6217

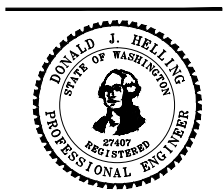

FOOTHILLS TRAIL

TRAIL IMPROVEMENTS - PHASE II

KING COUNTY DEPT. OF NATURAL RESOURCES & PARKS

[illegible]

SITE NO. _____

CONTRACT NO. E00115E08 - AM. 8

SHEET TITLE


GRAVING PROFILE

STA 154+75
TO

STA 158+75



CC 120

000170

 

60% SUBMITTAL

SEC. 26, 34 & 35, T 20 N, R 6 E, W.M.

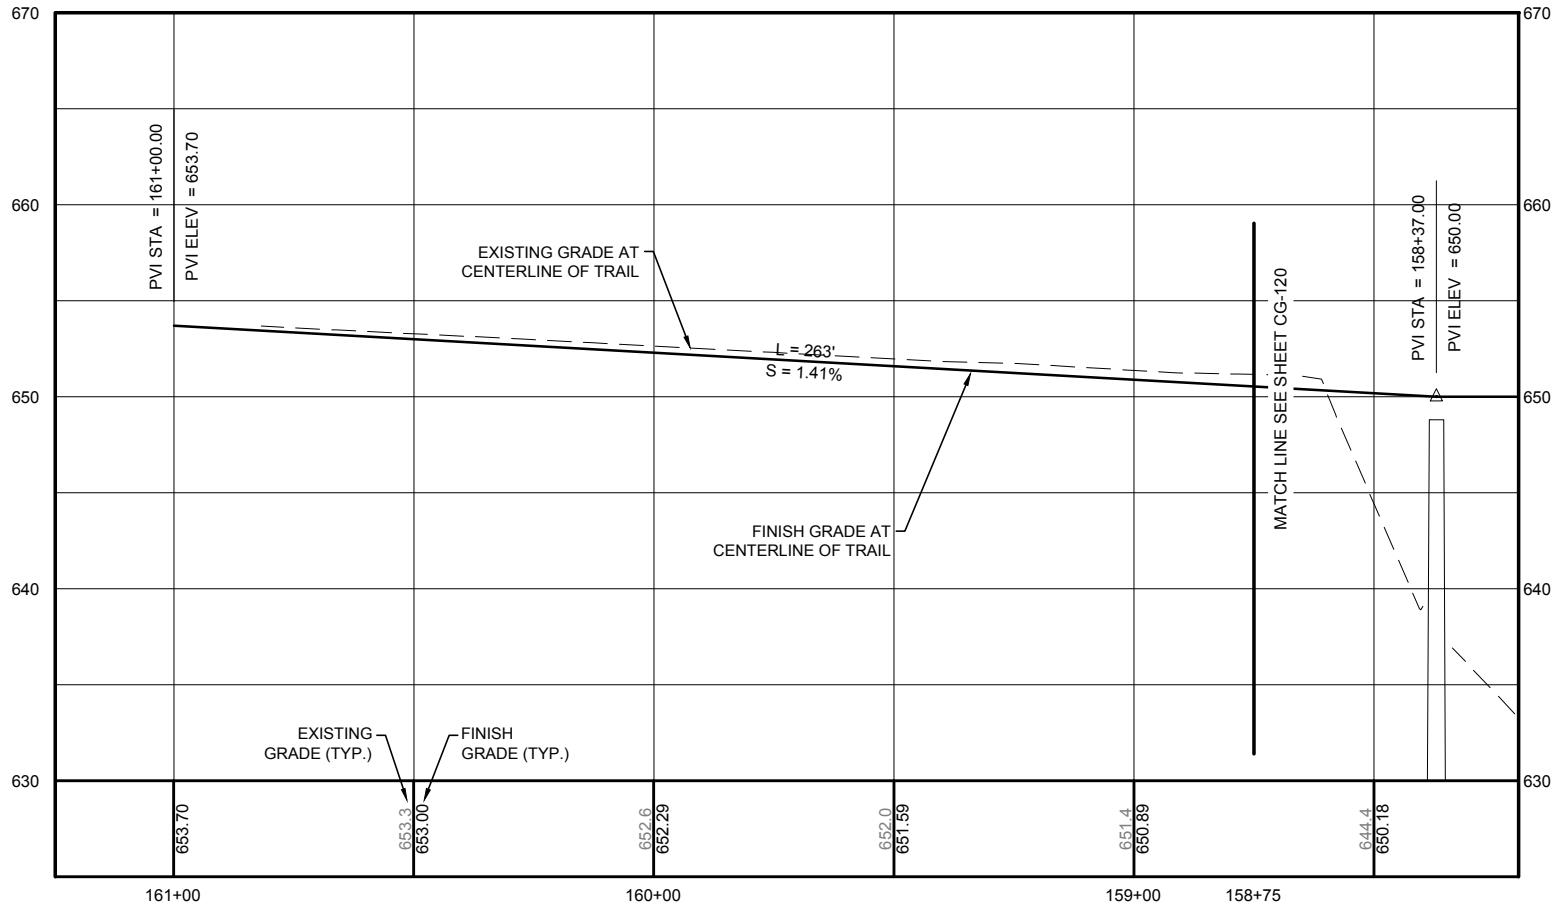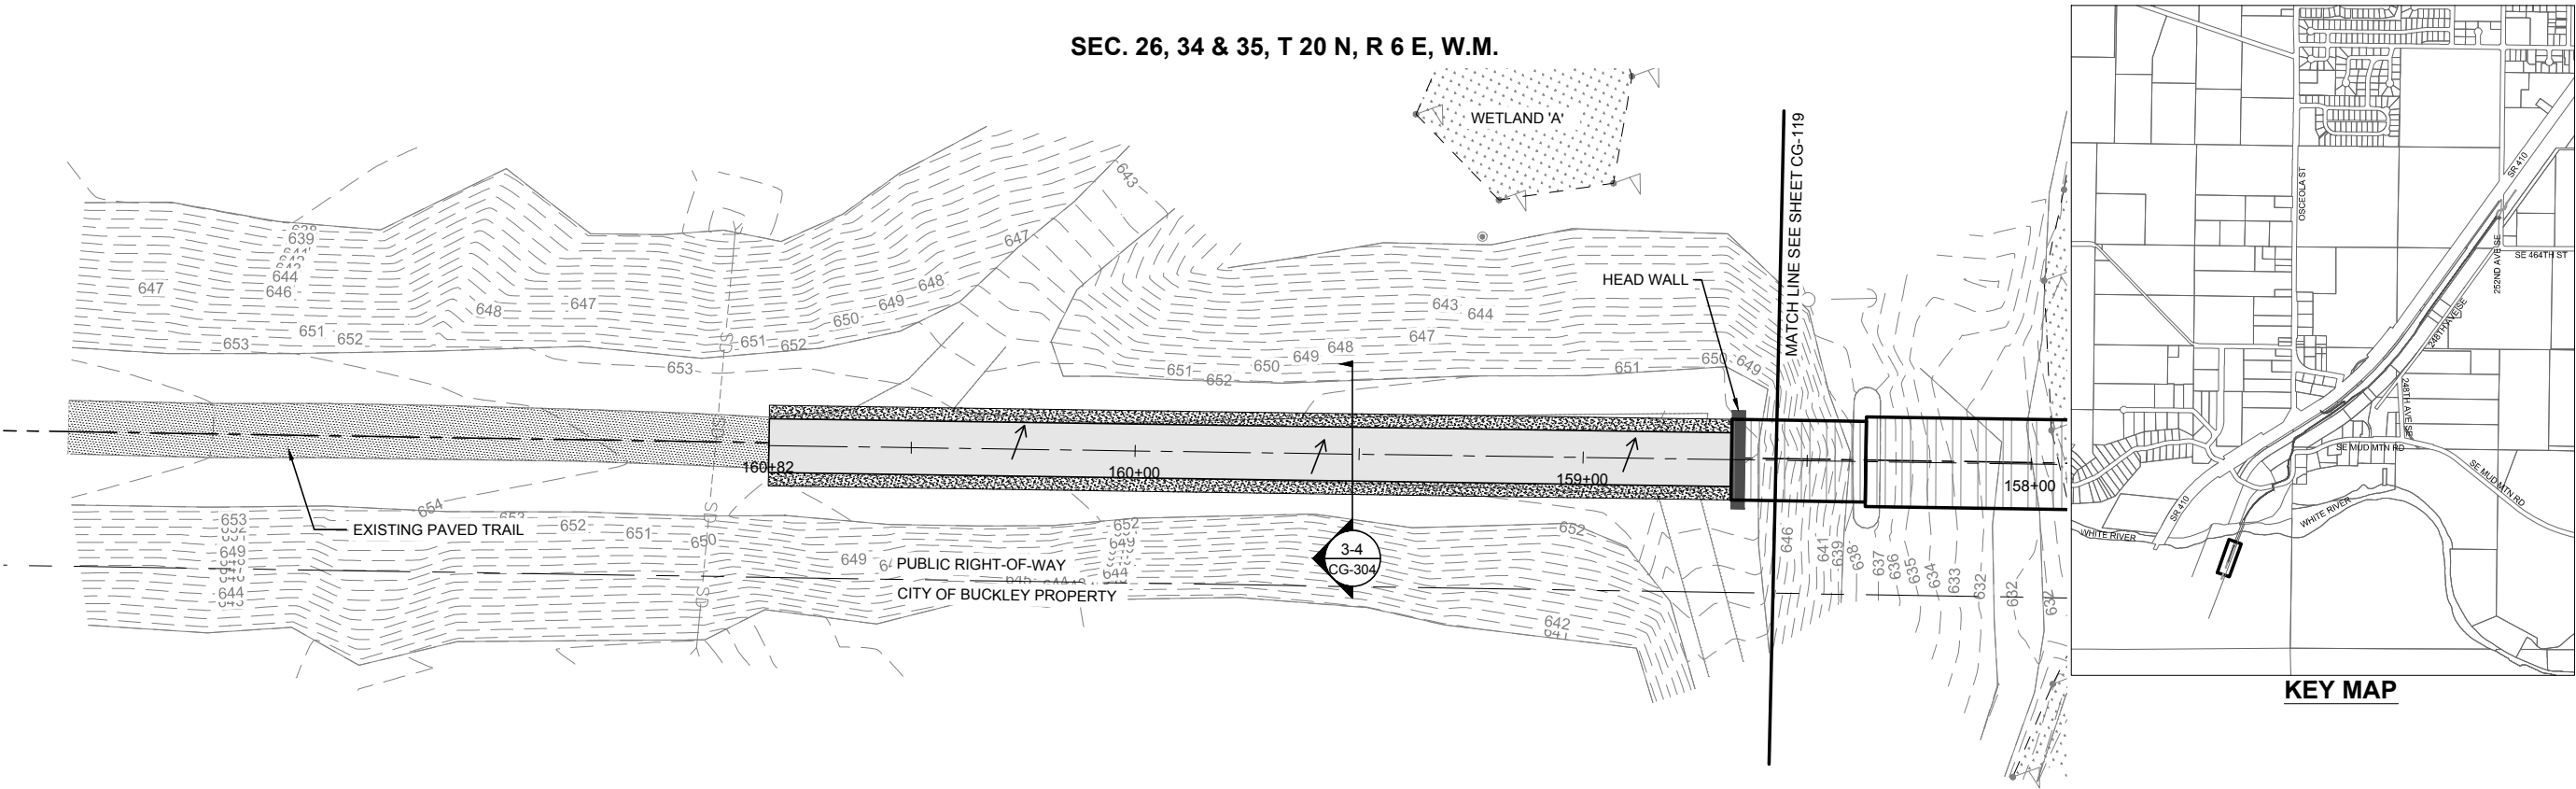

LEGEND (PROPOSED)

- PAVED ASPHALT TRAIL
- GRAVEL SHOULDER
- RETAINING WALL, CUT SECTION
SEE STRUCTURAL SHEET
- RETAINING WALL, FILL SECTION
SEE STRUCTURAL SHEET
- HIGH POINT
- LOW POINT
- FLOW ARROW
- CROSS SLOPE TRANSITION
- SWALE/ DITCH FLOW LINE

FOOTHILLS TRAIL
TRAIL IMPROVEMENTS - PHASE II
KING COUNTY DEPT. OF NATURAL RESOURCES & PARKS


ISSUE / REVISIONS	
ID	DESCRIPTION
1	30% SUBMITTAL
2	60% SUBMITTAL

PROJECT NO. 15095303
SITE NO.
FILE
CONTRACT NO. E00115E08 - AM. 8
DRAWN BY VUL CHECKED BY GS

SHEET TITLE
GRADING PLAN
AND PROFILE
STA 158+75
TO
STA 161+00

CG-121

SEC. 26, 34 & 35, T 20 N, R 6 E, W.M.

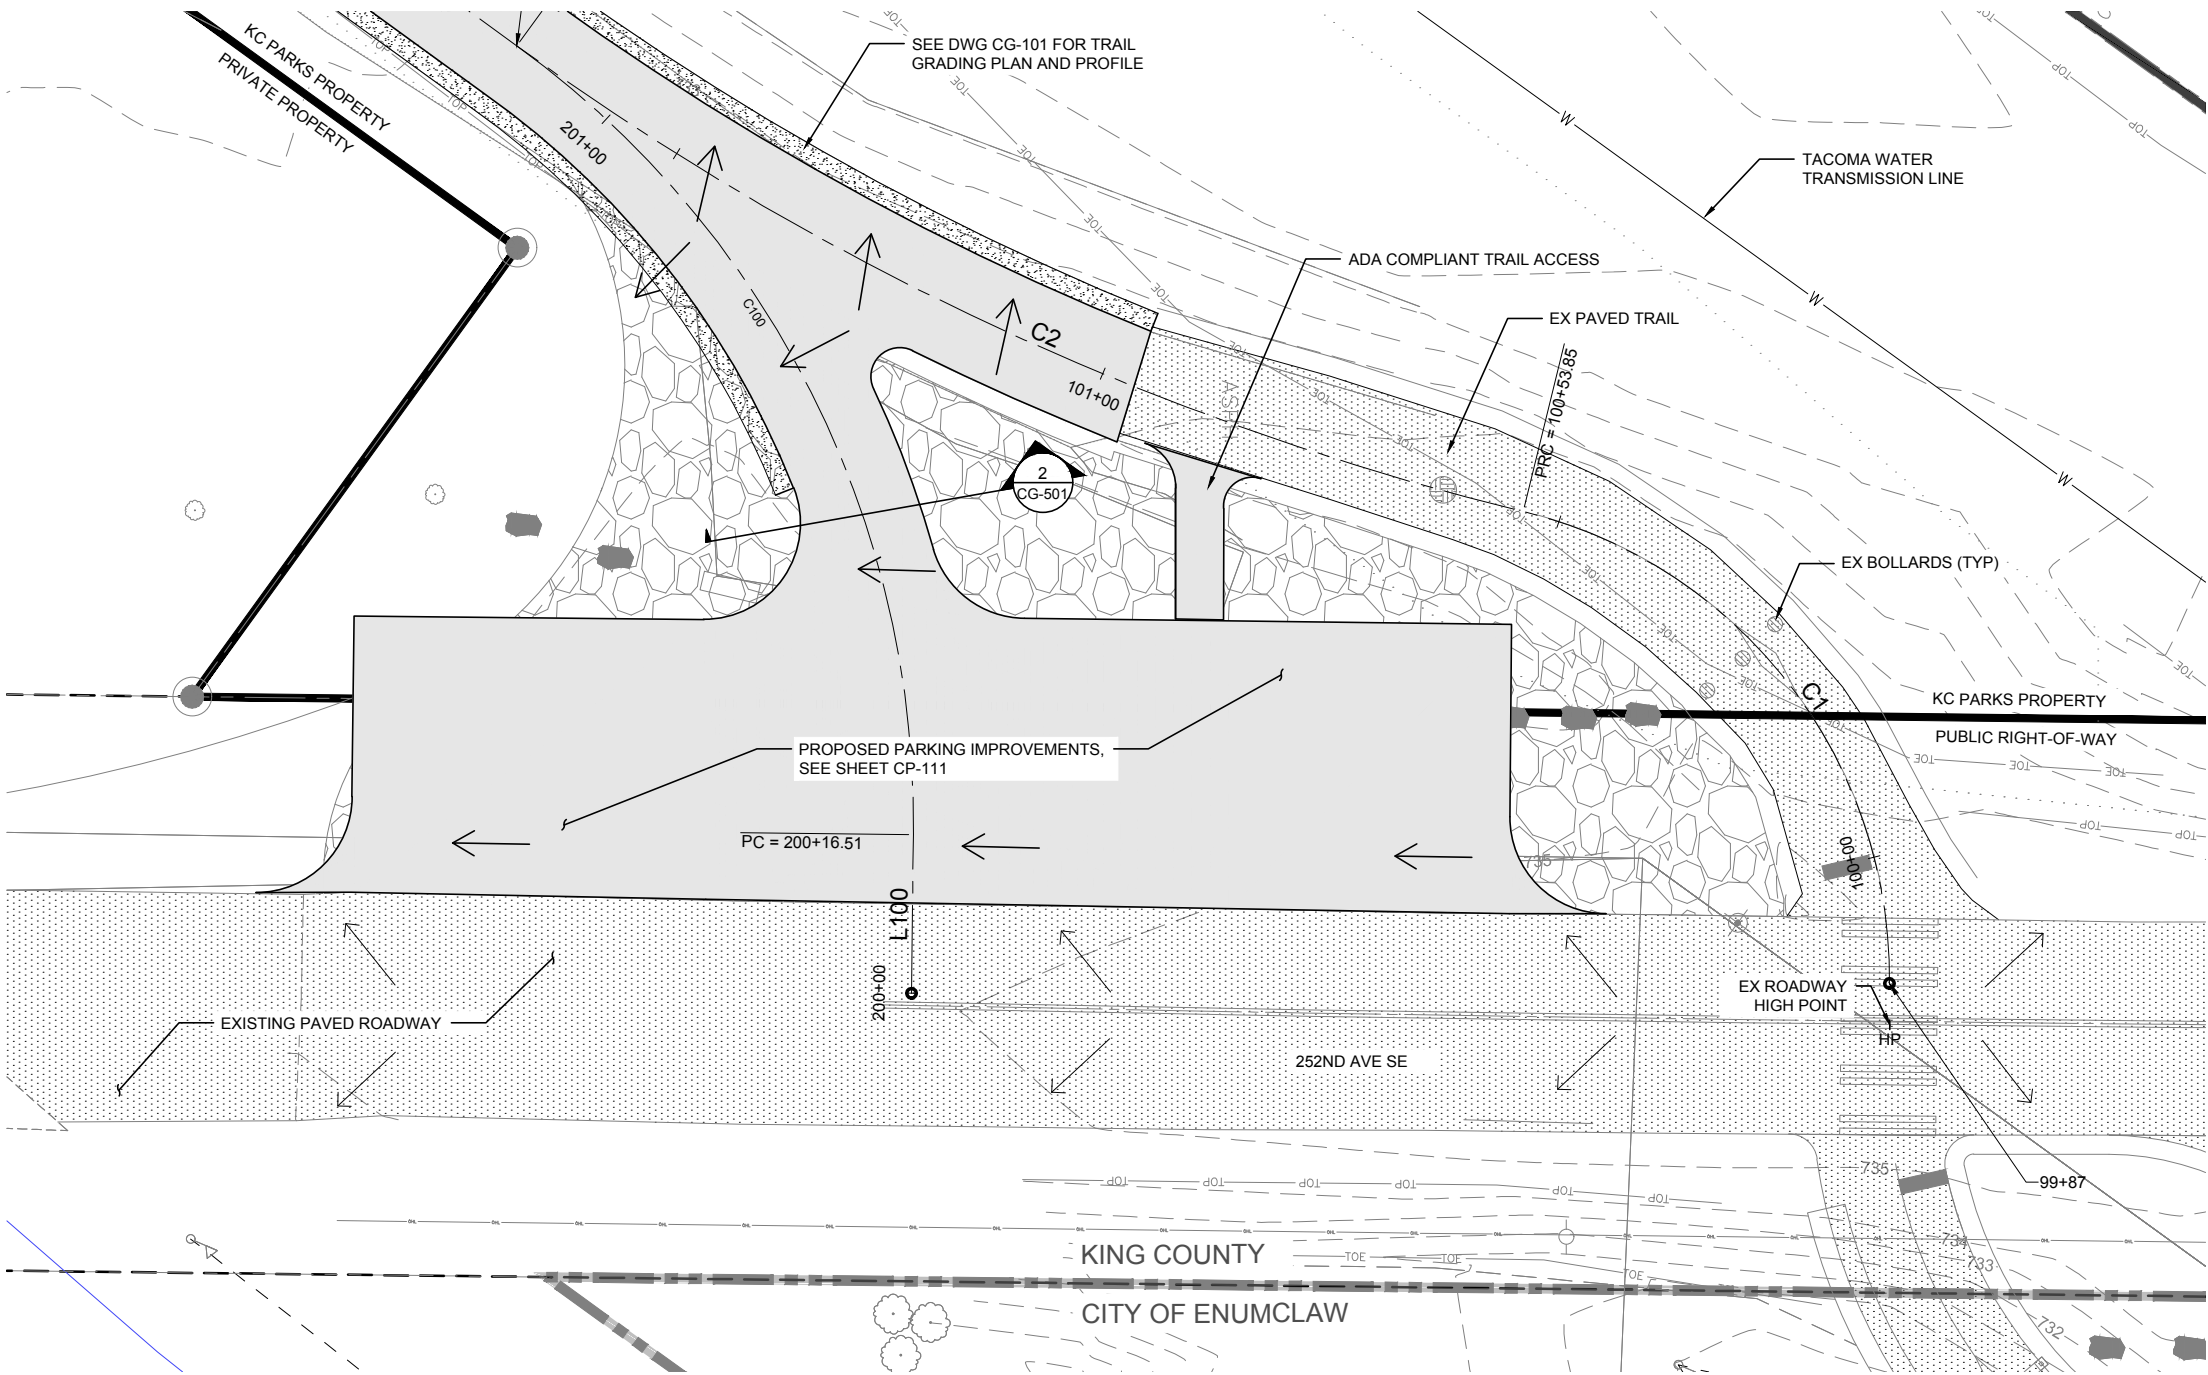


KEY MAP

LEGEND (PROPOSED)

- PAVED ASPHALT TRAIL
- GRAVEL SHOULDER
- RETAINING WALL, CUT SECTION
SEE STRUCTURAL SHEET
- RETAINING WALL, FILL SECTION
SEE STRUCTURAL SHEET
- HIGH POINT
- LOW POINT
- FLOW ARROW
- CROSS SLOPE TRANSITION
- SWALE/ DITCH FLOW LINE

King County
Department of Natural Resources
and Parks
Parks and Recreation Division
King Street Center, KSC-NR-0700
201 So. Jackson Street, Suite 700
Seattle, Washington 98104
Telephone: (206) 477-4527
Fax: (206) 263-6217

HUNT-ZOLARS
Hunt-Zolars Inc.
818 Stewart St, Suite 1120
Seattle, Washington, 98101-1479
Phone (206) 324-4500 Fax (206) 328-8880

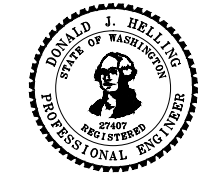


FOOTHILLS TRAIL
TRAIL IMPROVEMENTS - PHASE II
KING COUNTY DEPT. OF NATURAL RESOURCES & PARKS

ISSUE / REVISIONS		
ID	DATE	DESCRIPTION
△	6/6/16	30% SUBMITTAL
△	7/27/16	60% SUBMITTAL


PROJECT NO. 15095303
SITE NO.
FILE
CONTRACT NO. E00115E08 - AM. 8
DRAWN BY VUL CHECKED BY GS
SHEET TITLE
GRADING PLAN

ACCESS
FROM
252ND AVE SE

CG-122

 


SEC. 26, 34 & 35, T 20 N, R 6 E, W.M.

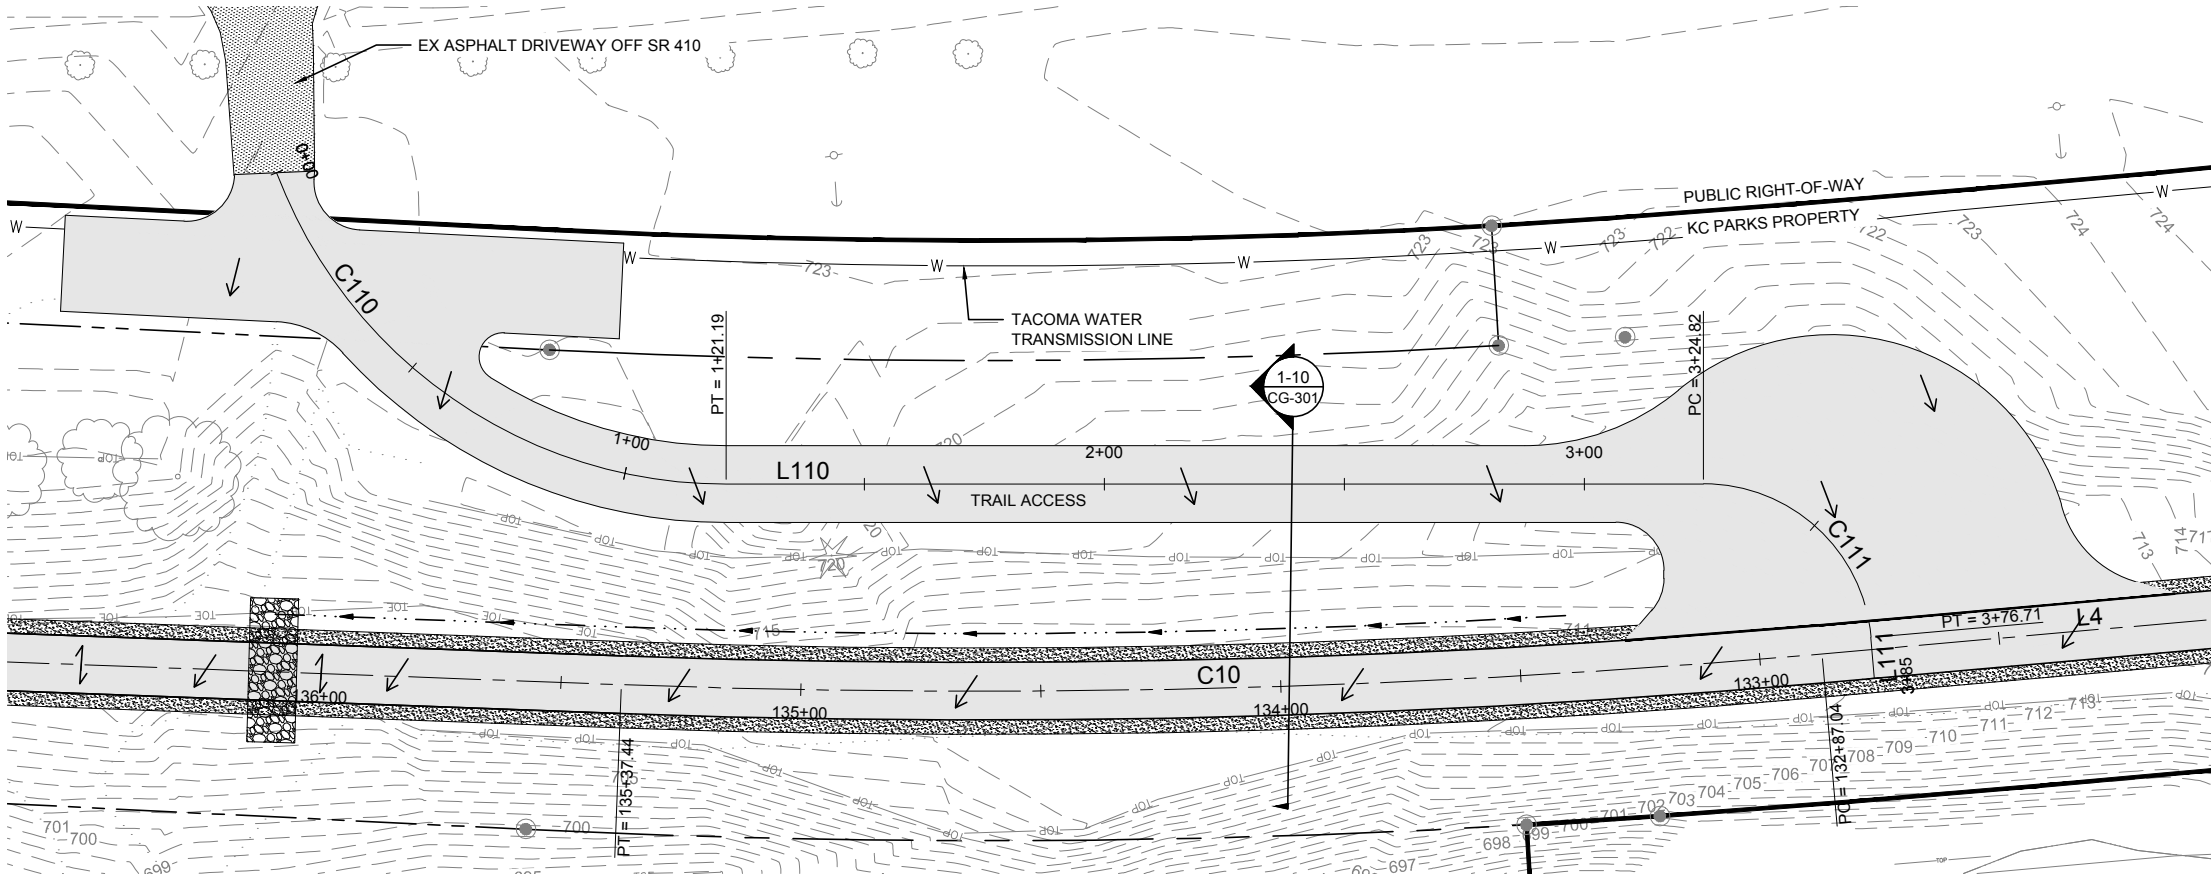

KEY MAP


King County
Department of Natural Resources
and Parks
Parks and Recreation Division
King Street Center, KSC-NR-0700
201 So. Jackson Street, Suite 700
Seattle, Washington 98104
Telephone: (206) 477-4527
Fax: (206) 263-6217

HUNT-ZOLARS
Hunt-Zolars Inc.
818 Stewart St, Suite 1120
Seattle, Washington, 98101-1479
Phone (206) 324-4500 Fax (206) 328-8880

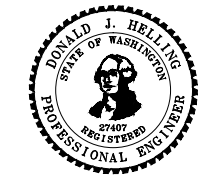


FOOTHILLS TRAIL
TRAIL IMPROVEMENTS - PHASE II
KING COUNTY DEPT. OF NATURAL RESOURCES & PARKS

J:\15095303 Foothills Trail And 716_AMENDMENT 8111_DESIGN_CAD\60% sheet files\ 15095303-CG123.dwg Friday, September 09, 2016 12:10pm

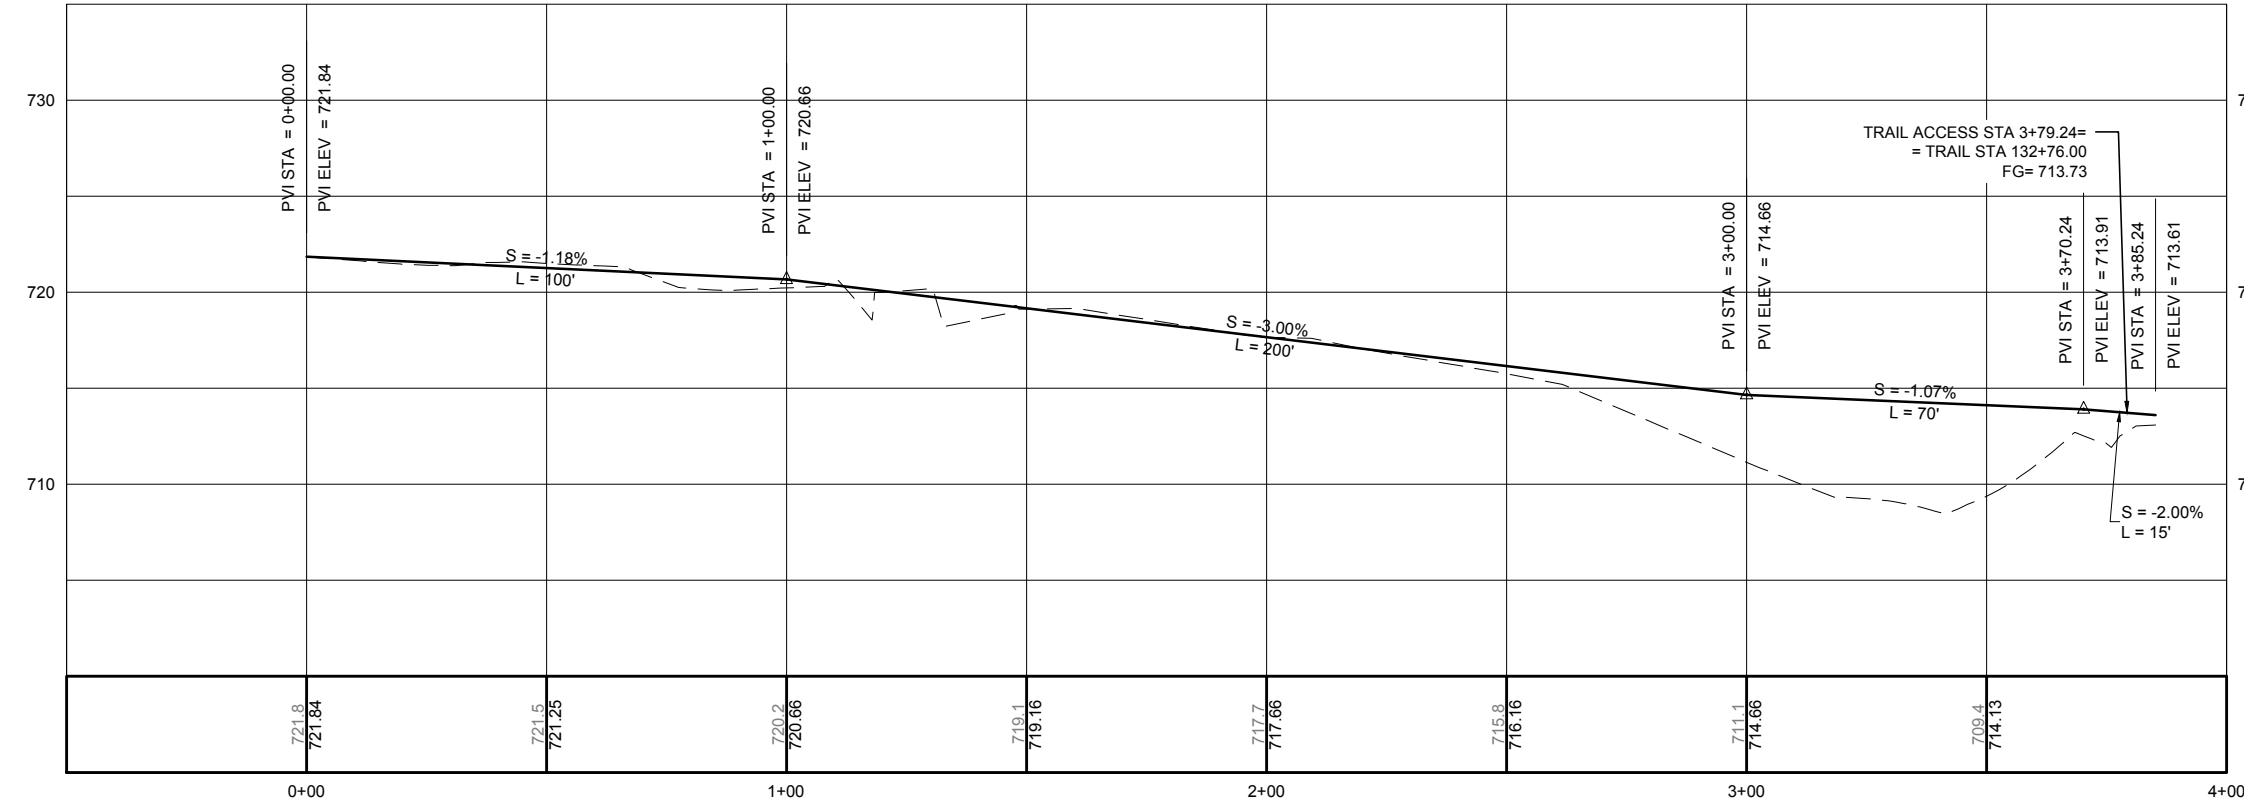

60% SUBMITTAL

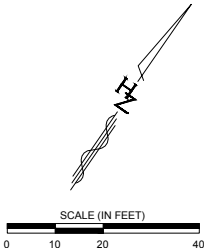


ISSUE / REVISIONS		
ID	DATE	DESCRIPTION
1	6/6/16	30% SUBMITTAL
2	7/27/16	60% SUBMITTAL

PROJECT NO. 15095303
SITE NO.
FILE
CONTRACT NO. E00115E08 - AM. 8
DRAWN BY VUL CHECKED BY GS

SHEET TITLE
**GRADING PLAN
AND PROFILE
TRAIL ACCESS
FROM
SR-410**

CG-123

SEC. 26, 34 & 35, T 20 N, R 6 E, W.M.

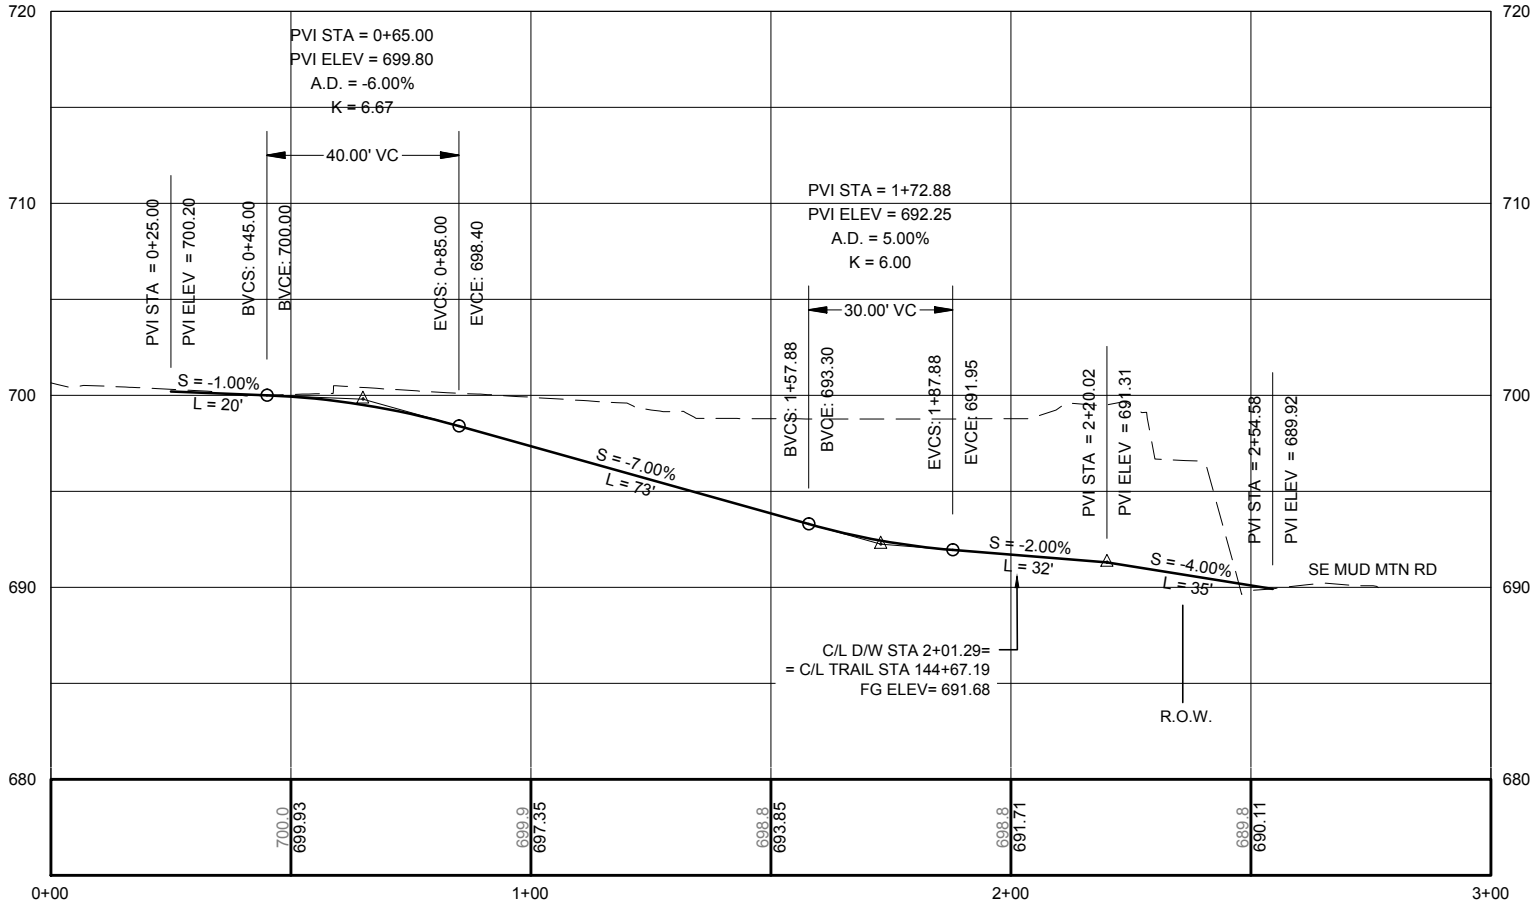


DRIVEWAY (D/W) PROFILE

NOTES:
SEE SHEET CG-113 FOR DRIVEWAY GRADING PLAN



King County
Department of Natural Resources
and Parks
Parks and Recreation Division
King Street Center, KSC-NR-0700
201 So. Jackson Street, Suite 700
Seattle, Washington 98104
Telephone: (206) 477-4527
Fax: (206) 263-6217

 


HUNT-ZOLARS
Hunt-Zolars Inc.
818 Stewart St., Suite 1120
Seattle, Washington, 98101-1479
Phone (206) 324-4500 Fax (206) 328-1880




DONALD J. HELLING
STATE OF WASHINGTON
REGISTERED
PROFESSIONAL ENGINEER

FOOTHILLS TRAIL
TRAIL IMPROVEMENTS - PHASE II
KING COUNTY DEPT. OF NATURAL RESOURCES & PARKS

ISSUE / REVISIONS		
ID	DATE	DESCRIPTION
△	6/6/16	30% SUBMITTAL
△	7/27/16	60% SUBMITTAL
PROJECT NO. 15095303		
SITE NO.		
FILE		
CONTRACT NO. E00115E08 - AM. 8		
DRAWN BY VUL CHECKED BY GS		
SHEET TITLE		
GRADING		
PROFILE		
HOUSES # 24316		
AND # 24324		
DRIVEWAY		

 


SEC. 26, 34 & 35, T 20 N, R 6 E, W.M.

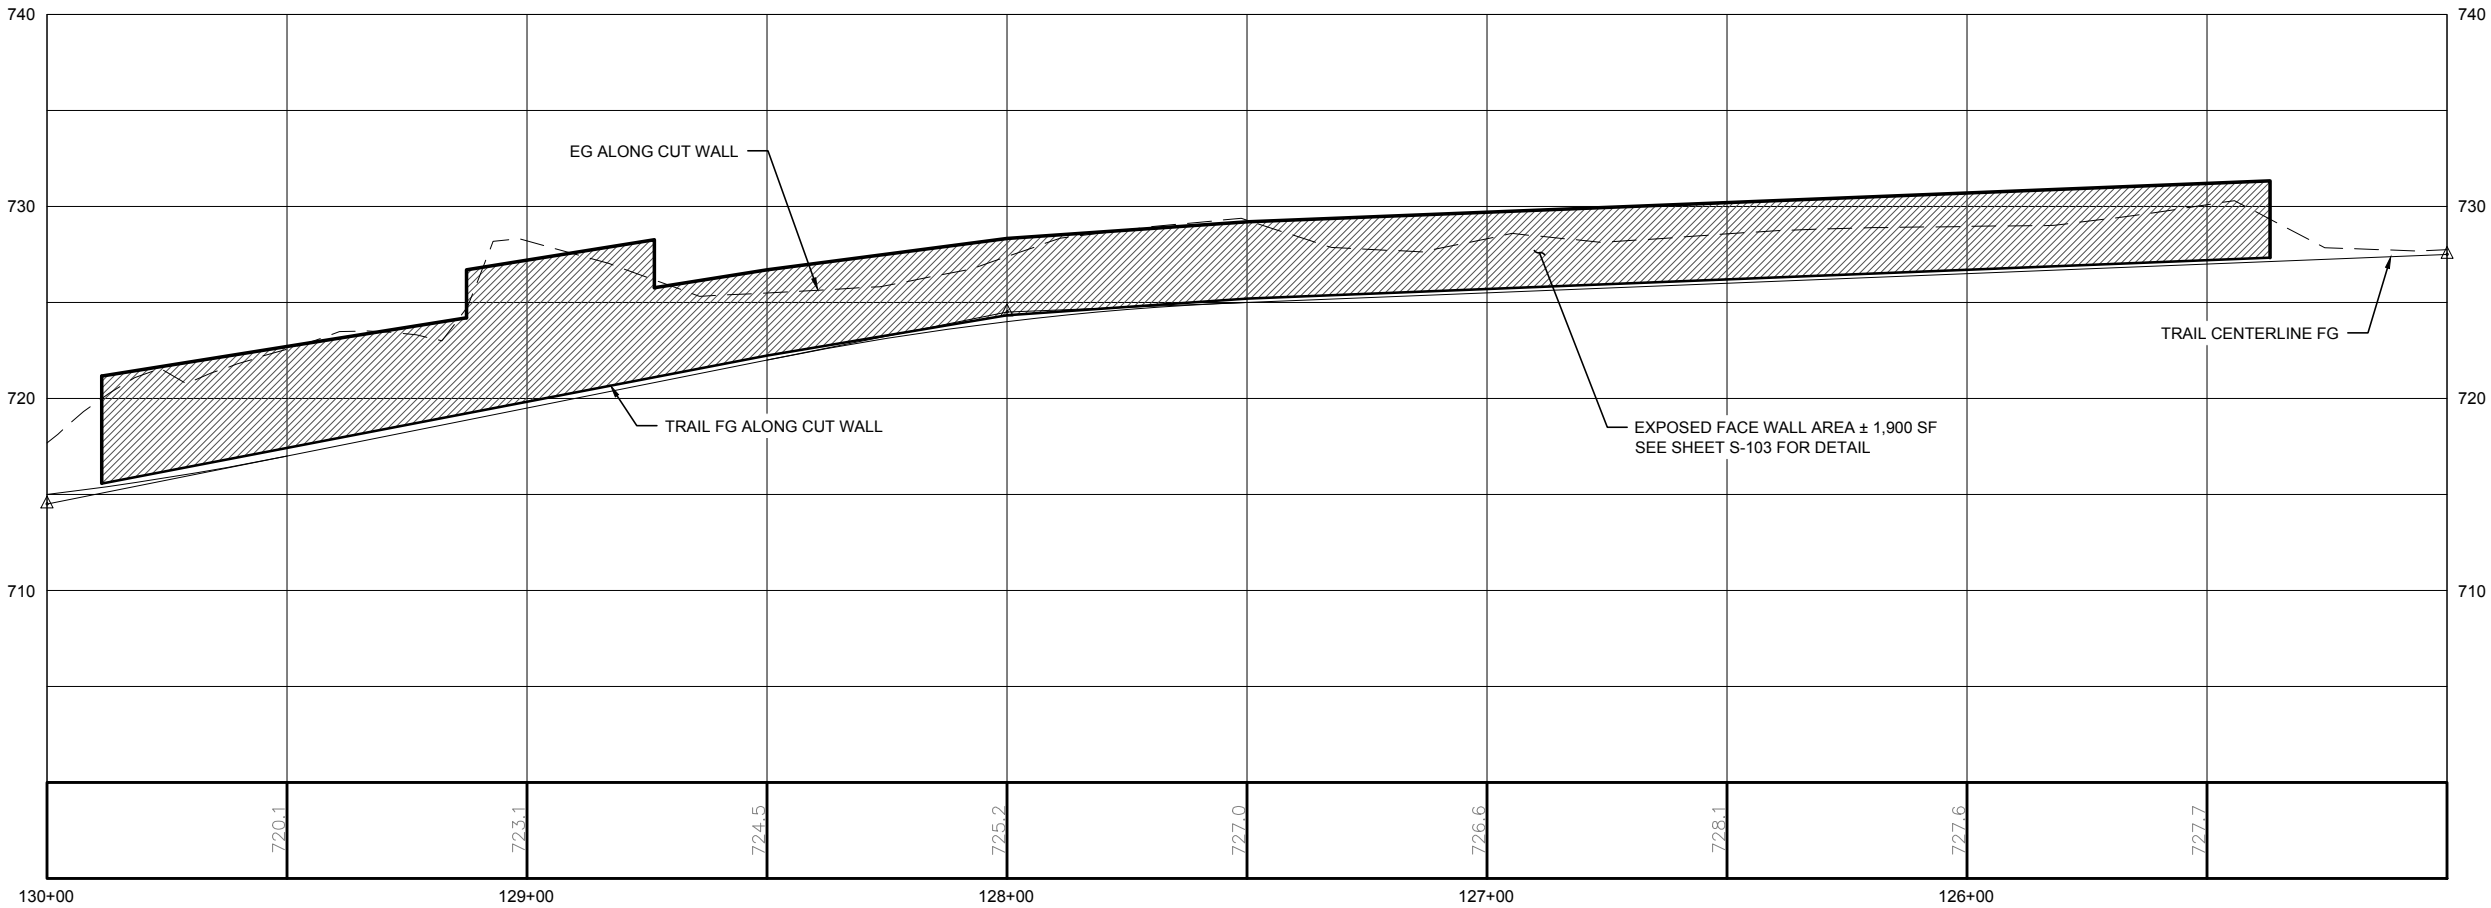


WALL #1

SEE GRADING PLAN ON SHEETS CG-107 AND CG-108

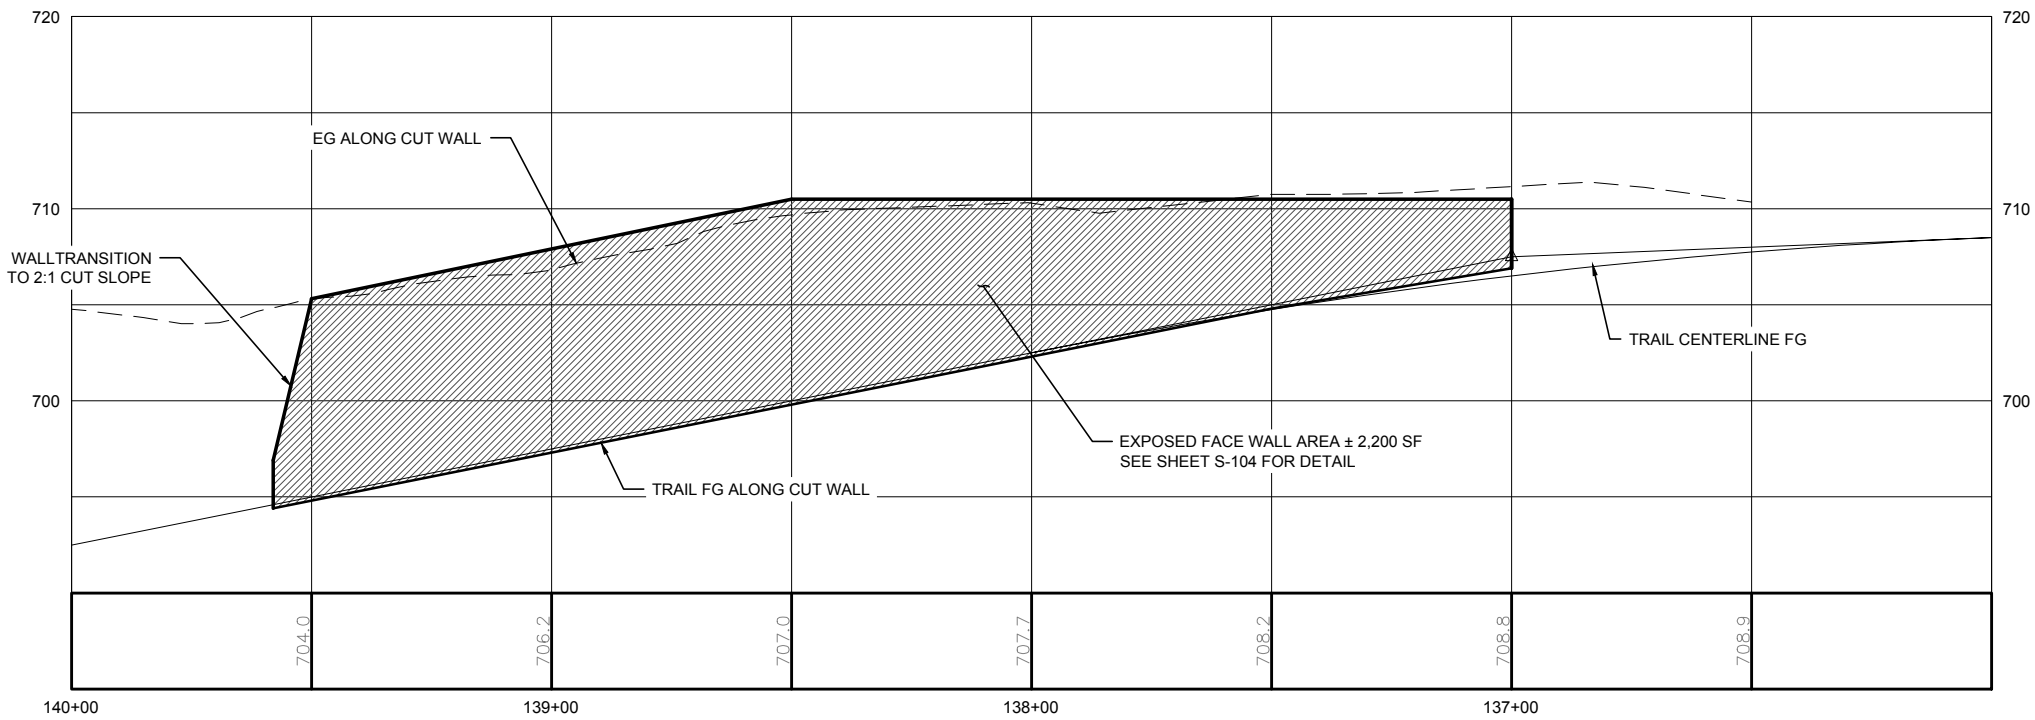

WALL #2

SEE GRADING PLAN ON SHEET CG-110

 

King County

Department of Natural Resources
and Parks
Parks and Recreation Division
King Street Center, KSC-NR-0700
201 So. Jackson Street, Suite 700
Seattle, Washington 98104
Telephone: (206) 477-4527
Fax: (206) 263-6217

HUNT-ZOLARS
Hunt-Zolars & Associates, Inc.
816 Stewart St., Suite 1120
Seattle, Washington, 98101-1479
Phone (206) 324-4500 Fax (206) 328-6880



FOOTHILLS TRAIL

TRAIL IMPROVEMENTS - PHASE II

KING COUNTY DEPT. OF NATURAL RESOURCES & PARKS

ISSUE / REVISIONS		
ID	DATE	DESCRIPTION
△	6/6/16	30% SUBMITTAL
△	7/27/16	60% SUBMITTAL

PROJECT NO. 15095303

SITE NO.

FILE


CONTRACT NO. E00115E08 - AM. 8

DRAWN BY VUL CHECKED BY GS

SHEET TITLE


WALL PROFILES
WALLS 1 - 2

CG-201

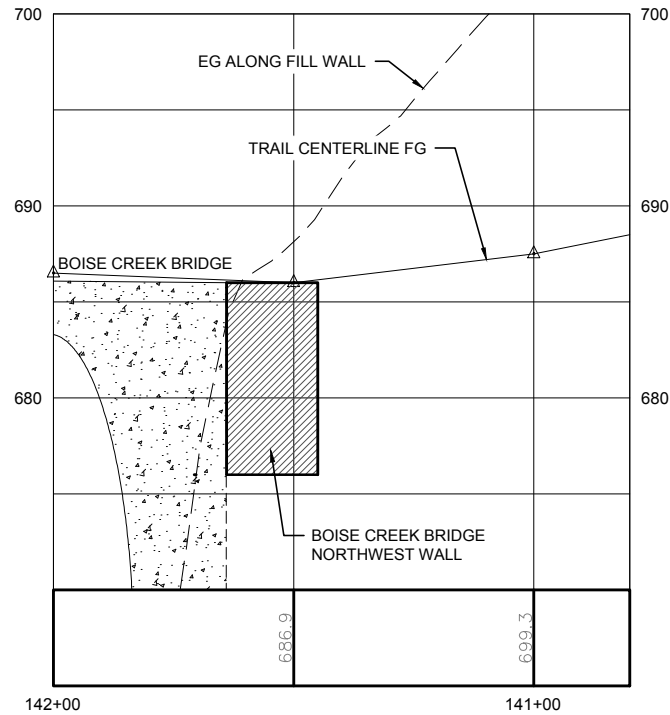


WALL #3

SEE SHEETS CG-111 FOR GRADING PLAN, S-105 FOR STRUCTURAL DETAIL

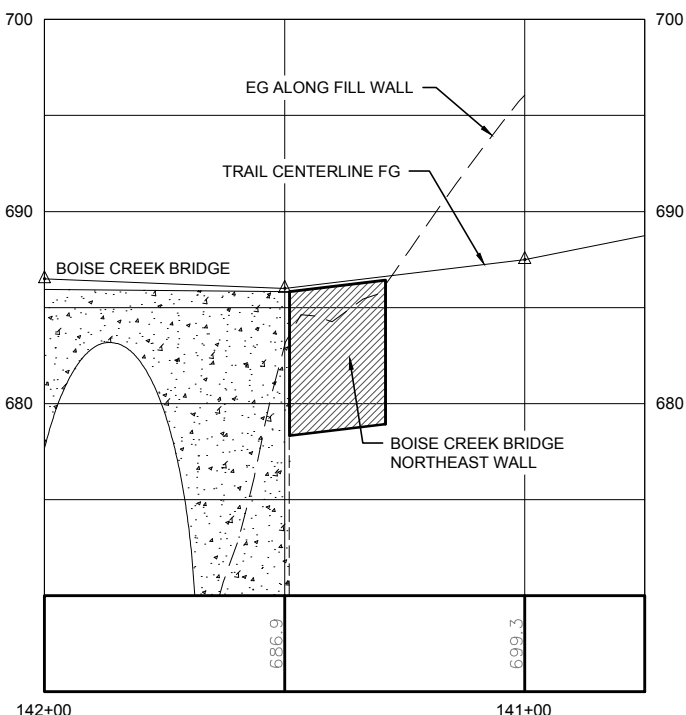


WALL #4

SEE SHEETS CG-111 FOR GRADING PLAN, S-105 FOR STRUCTURAL DETAIL

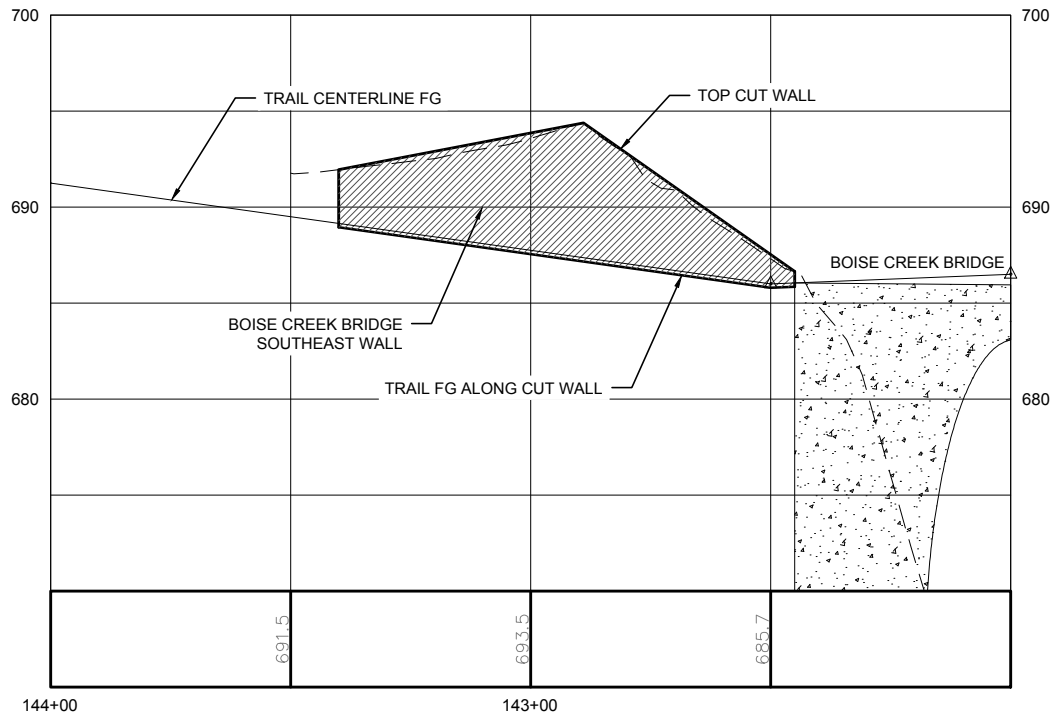


WALL #5

SEE SHEETS CG-111 FOR GRADING PLAN, S-103 FOR STRUCTURAL DETAIL

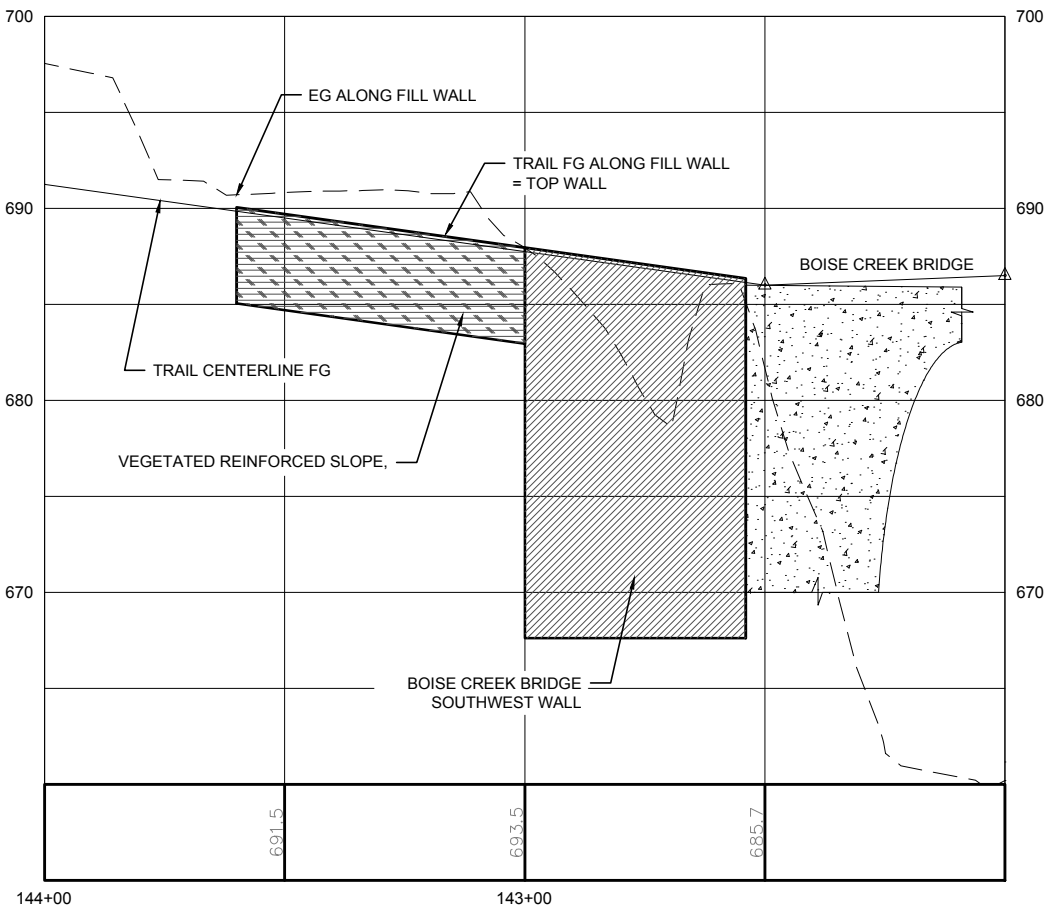

WALL #6

SEE SHEETS CG-111 FOR GRADING PLAN, S-103 FOR STRUCTURAL DETAIL

 

King County
Department of Natural Resources
and Parks
Parks and Recreation Division
King Street Center, KSC-NR-0700
201 So. Jackson Street, Suite 700
Seattle, Washington 98104
Telephone: (206) 477-4527
Fax: (206) 263-6217




HUNT-ZOLARS
Hunt-Zolars Inc.
818 Stewart St., Suite 1120
Seattle, Washington, 98101-1479
Phone (206) 324-4500 Fax (206) 328-6880

FOOTHILLS TRAIL
TRAIL IMPROVEMENTS - PHASE II
KING COUNTY DEPT. OF NATURAL RESOURCES & PARKS

ISSUE / REVISIONS		
ID	DATE	DESCRIPTION
△	6/6/16	30% SUBMITTAL
△	7/27/16	60% SUBMITTAL
PROJECT NO. 15095303		
SITE NO.		
FILE		
CONTRACT NO. E00115E08 - AM. 8		
DRAWN BY VUL CHECKED BY GS		
SHEET TITLE		
WALL PROFILES		
WALLS 3 - 6		

J:\15095303 Foothills Trail Amd 716_AMENDMENT 8111_DESIGN_CAD\60% sheet files\ 15095303-CG203.dwg Friday, September 09, 2016 12:12pm

60% SUBMITTAL

 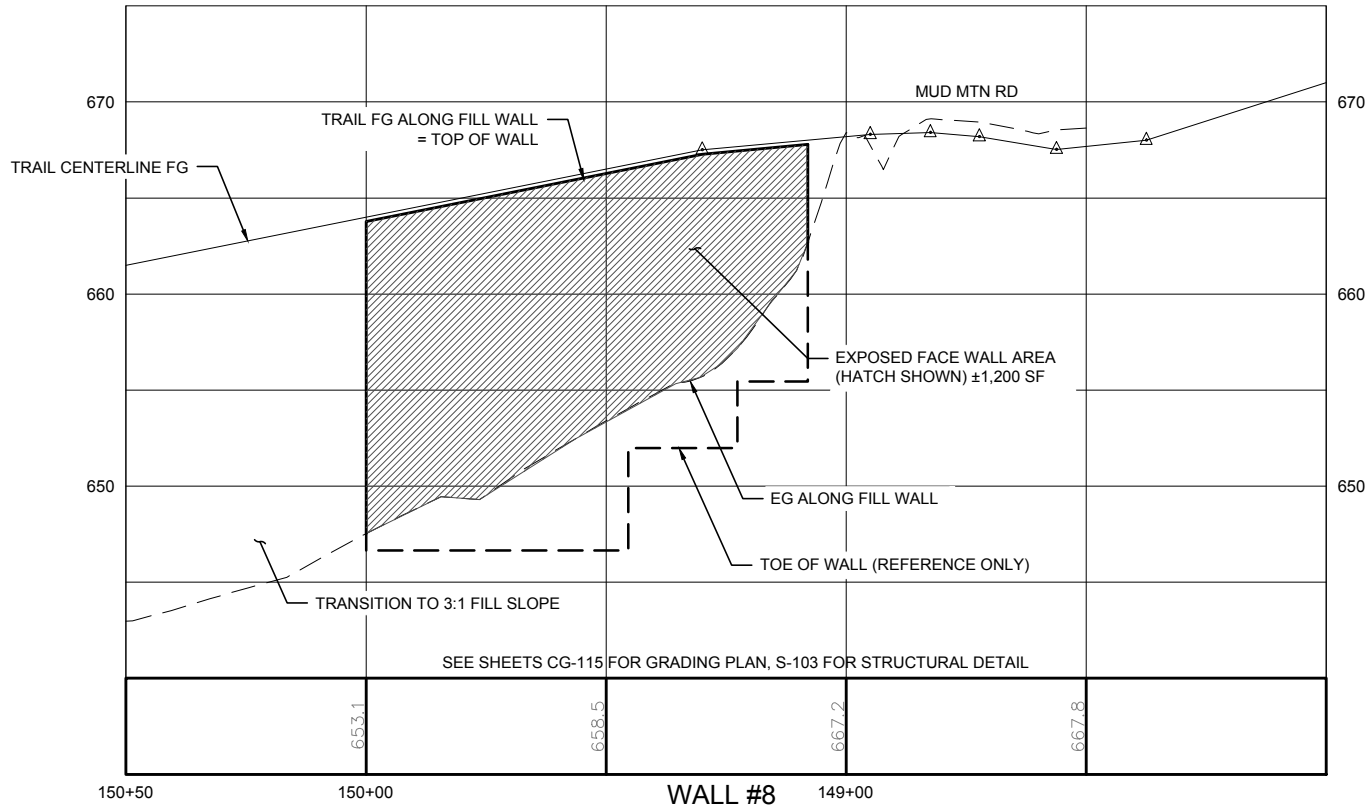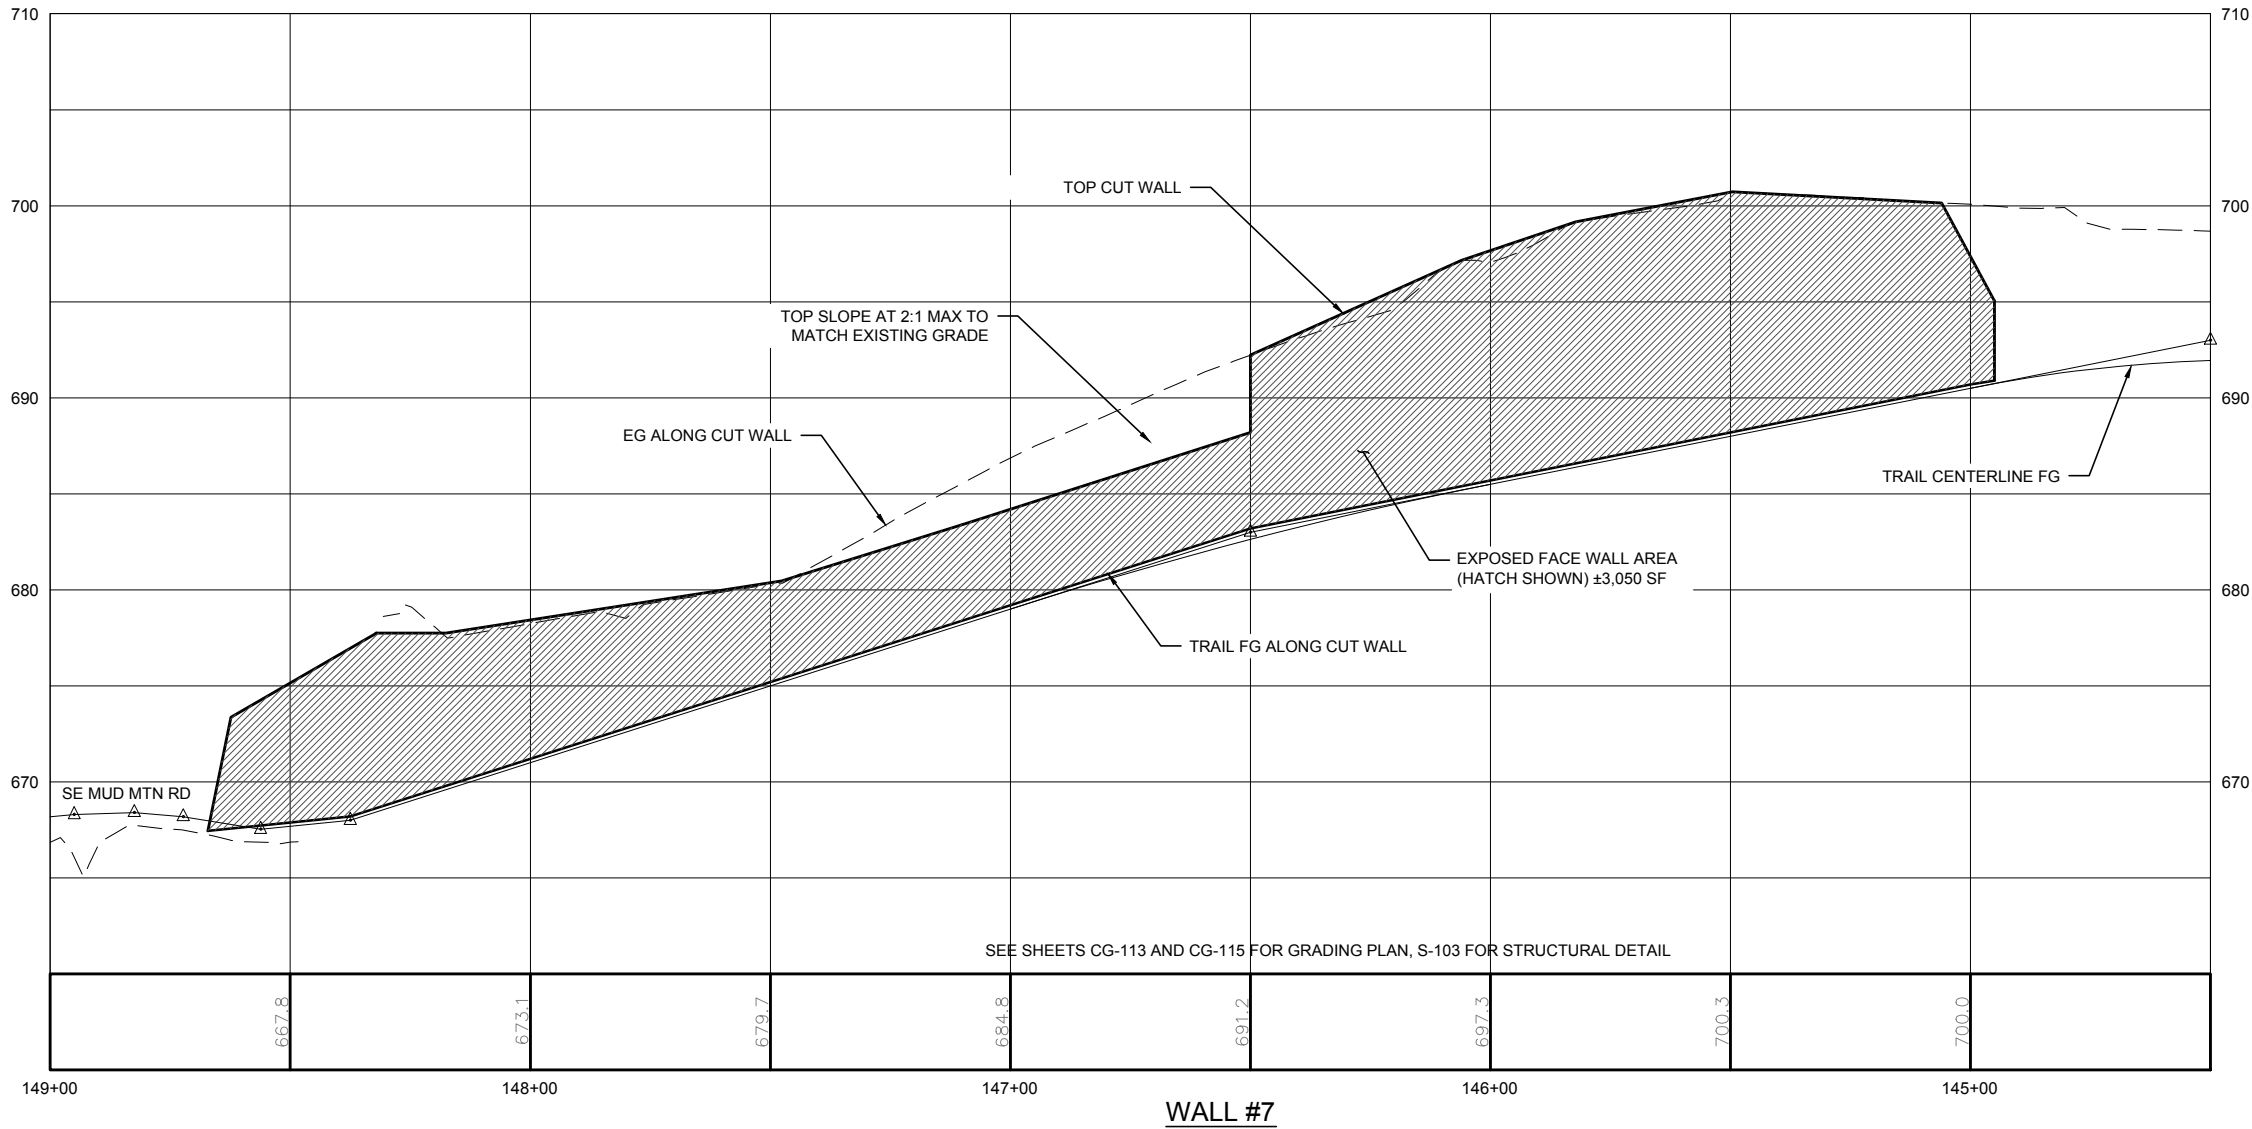

King County
Department of Natural Resources and Parks
Parks and Recreation Division
King Street Center, KSC-NR-0700
201 So. Jackson Street, Suite 700
Seattle, Washington 98104
Telephone: (206) 477-4527
Fax: (206) 263-6217

HUNT-ZOLARS
Hunt-Zolars Inc.
816 Stewart St., Suite 1120 Seattle
Seattle, Washington, 98101-1479
Phone (206) 324-4500 Fax (206) 328-6880

FOOTHILLS TRAIL
TRAIL IMPROVEMENTS - PHASE II
KING COUNTY DEPT. OF NATURAL RESOURCES & PARKS

ISSUE / REVISIONS	
ID	DATE
△	6/6/16
△	7/27/16


DESCRIPTION
30% SUBMITTAL
60% SUBMITTAL

PROJECT NO.	15095303
SITE NO.	
FILE	
CONTRACT NO.	E00115E08 - AM. 8
DRAWN BY	VUL
CHECKED BY	GS

SHEET TITLE
WALL PROFILES
WALLS 7 - 8


CG-203

45 OF 70

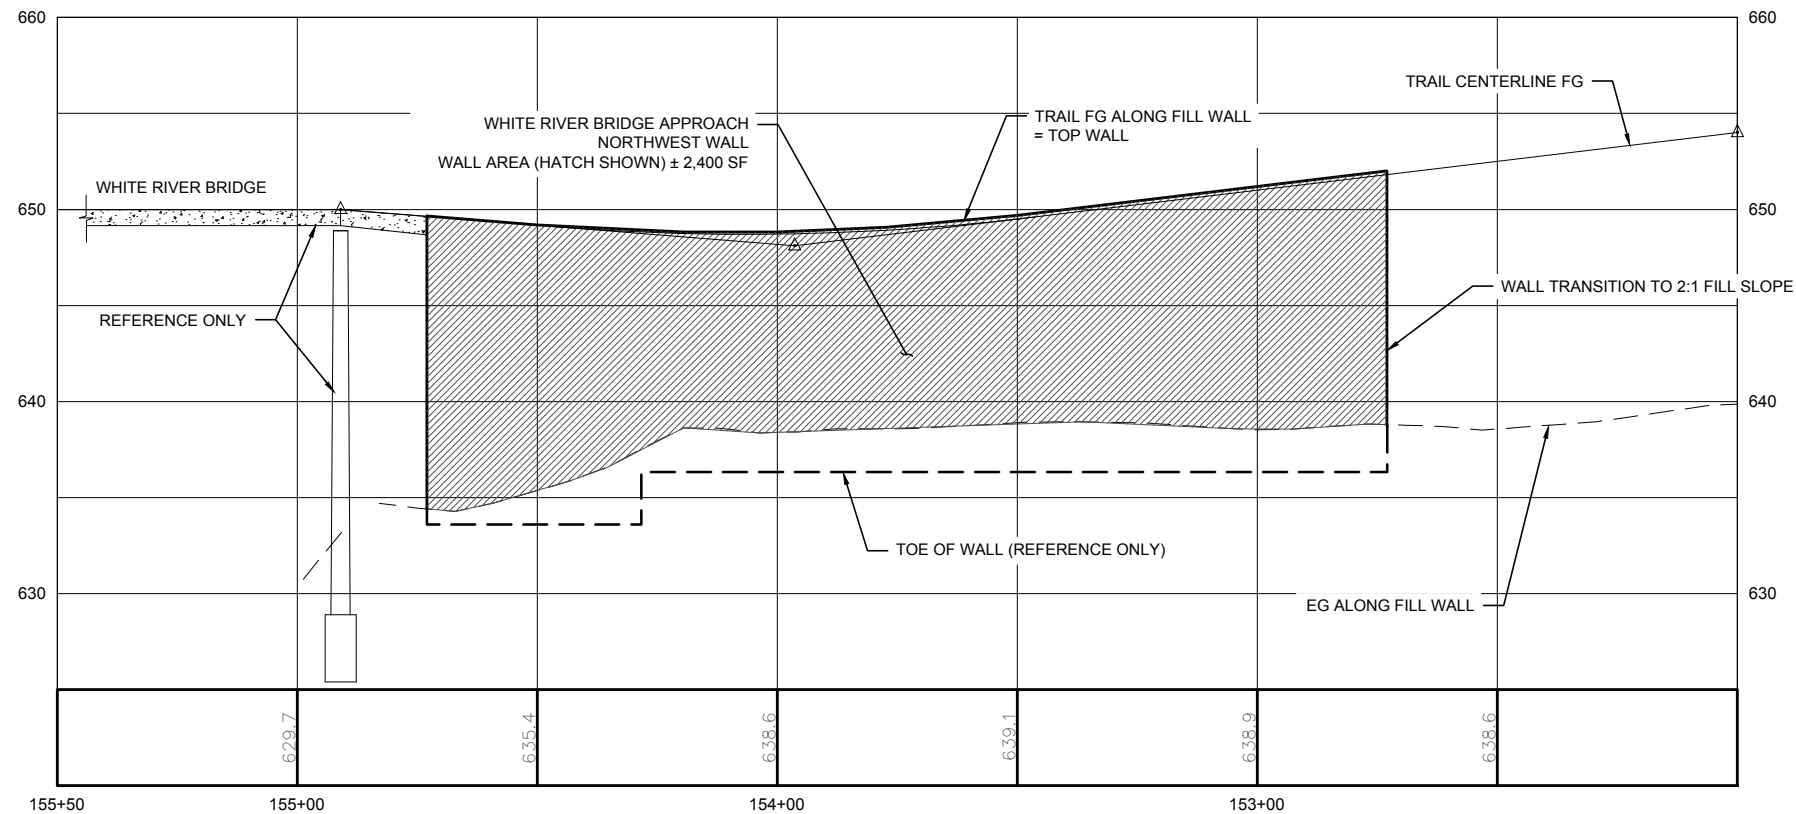

WALL #9

SEE SHEETS CG-117 FOR GRADING PLAN, S-104 FOR STRUCTURAL DETAILS

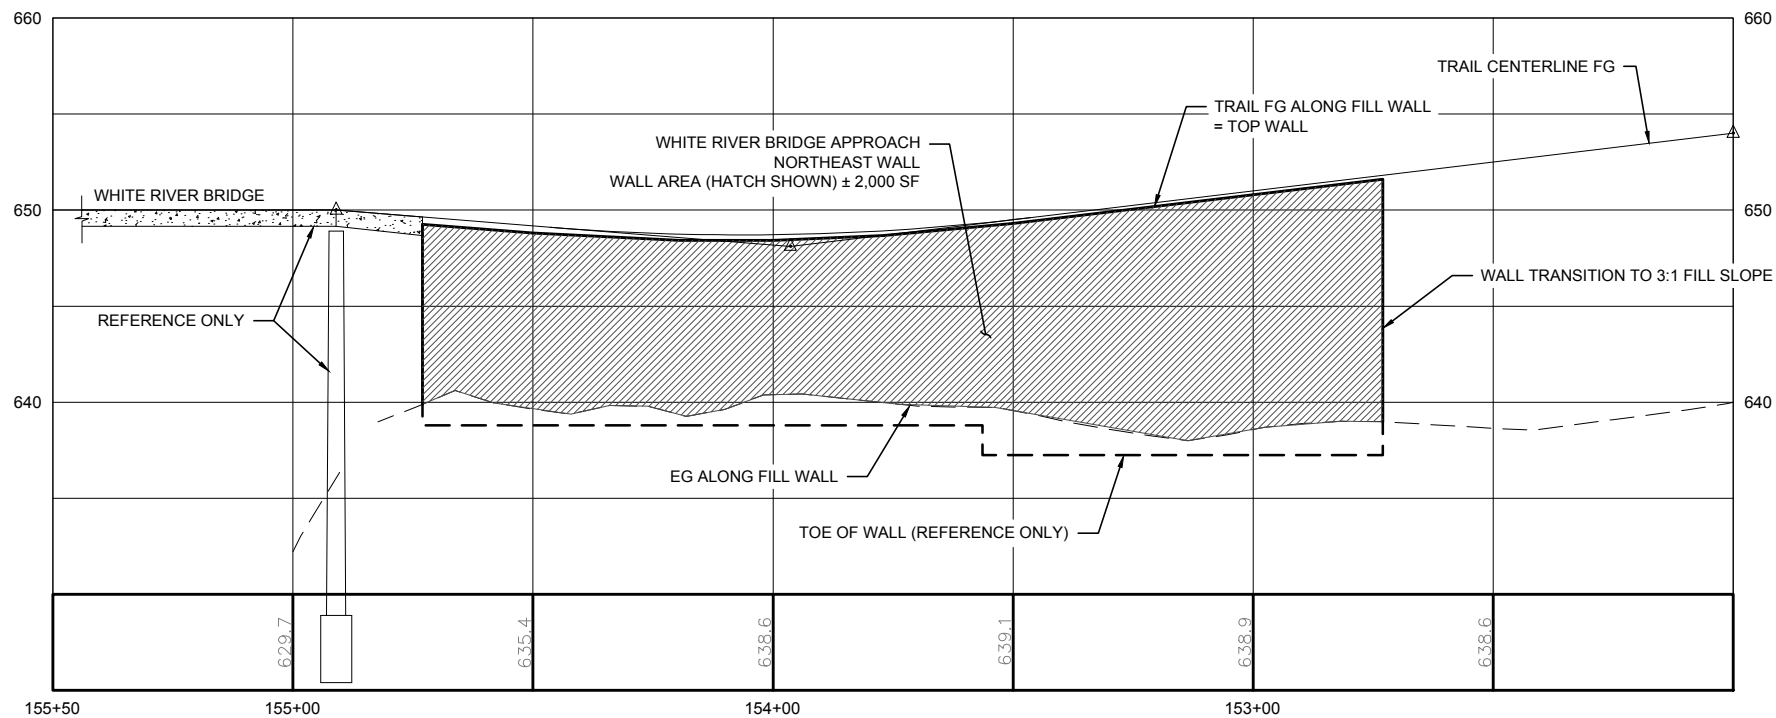

WALL #10


SEE SHEETS CG-117 FOR GRADING PLAN, S-104 FOR STRUCTURAL DETAILS



King County

Department of Natural Resources
and Parks
Parks and Recreation Division
King Street Center, KSC-NR-0700
201 So. Jackson Street, Suite 700
Seattle, Washington 98104
Telephone: (206) 477-4527
Fax: (206) 263-6217

HUNT-ZOLARS
Hunt-Zolars Inc.
816 Stewart St., Suite 1120
Seattle, Washington, 98101-1479
Phone (206) 324-4500 Fax (206) 328-1880

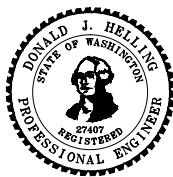

FOOTHILLS TRAIL
TRAIL IMPROVEMENTS - PHASE II
KING COUNTY DEPT. OF NATURAL RESOURCES & PARKS

ISSUE / REVISIONS		
ID	DATE	DESCRIPTION
△	6/6/16	30% SUBMITTAL
△	7/27/16	60% SUBMITTAL

PROJECT NO. 15095303

SITE NO.

FILE


CONTRACT NO. E00115E08 - AM. 8


DRAWN BY VUL CHECKED BY GS

SHEET TITLE


WALL PROFILES
WALLS 9 - 10

CG-204

 


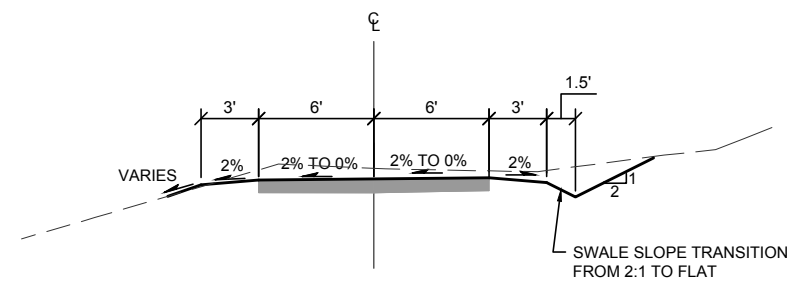

1-11A TRANSITION GRADING SECTION
136+00 TO 136+50 (NTS)




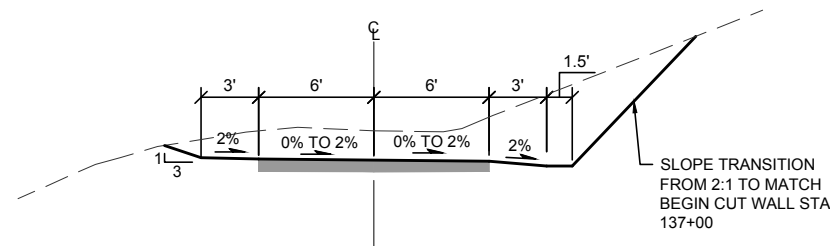


1-11B TRANSITION GRADING SECTION
136+50 TO 137+00 (NTS)

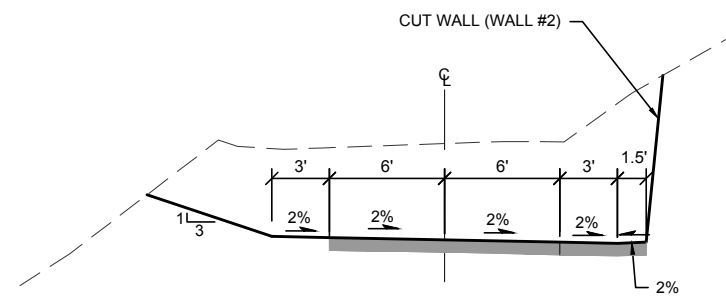

NOTE:
TRAIL CROSS SLOPE TRANSITION FROM 2% RIGHT TO 2% LEFT
BETWEEN STATION 139+00 AND 139+60


1-12	GRADING SECTION	
	137+00 TO 137+50	(NTS)
	138+50 TO 139+60 (SEE NOTE)	

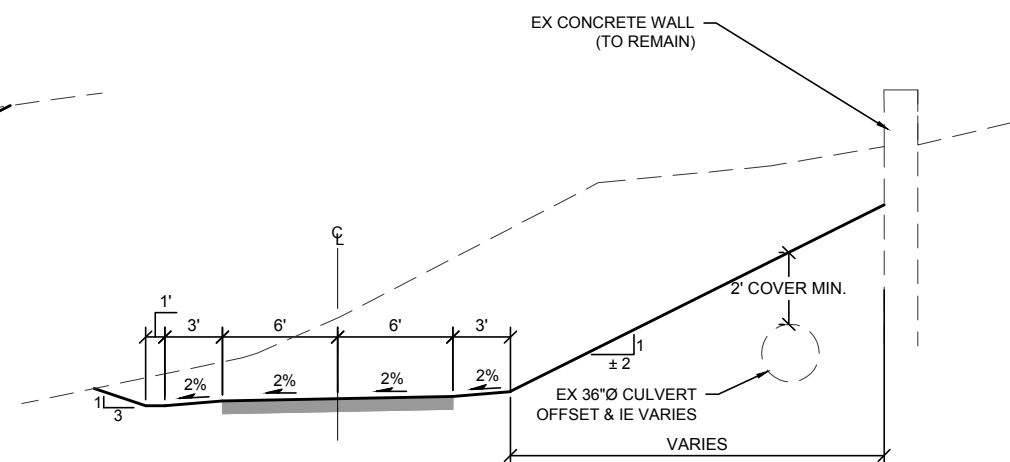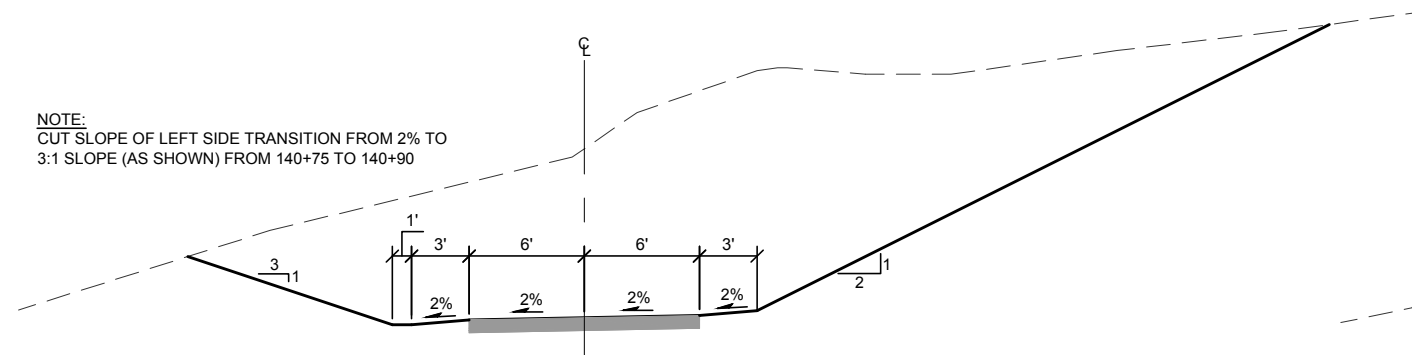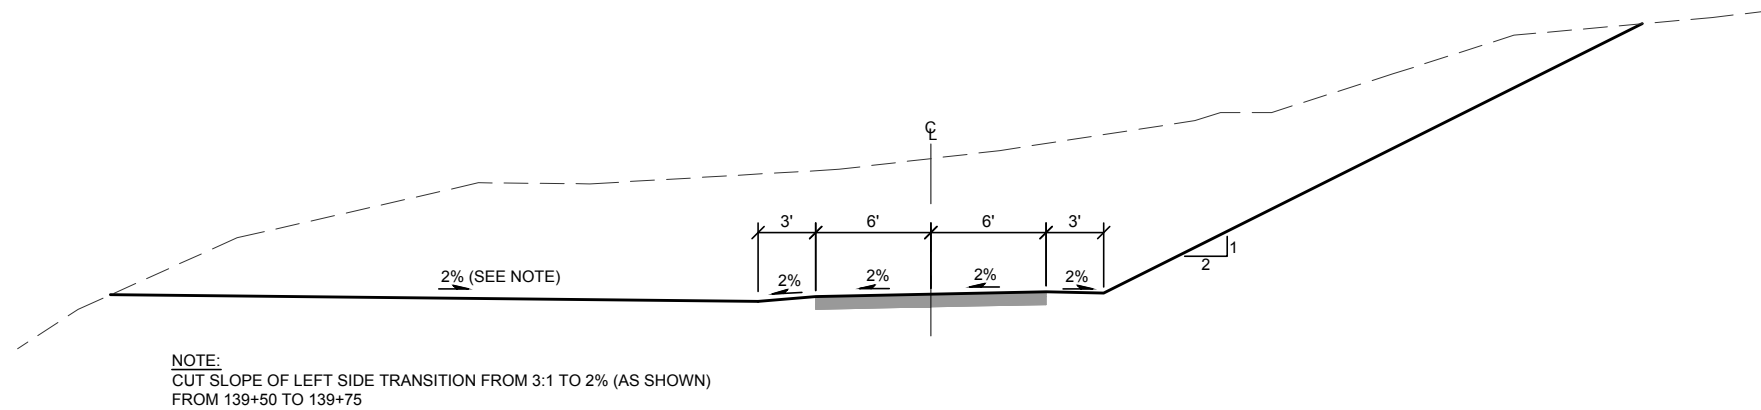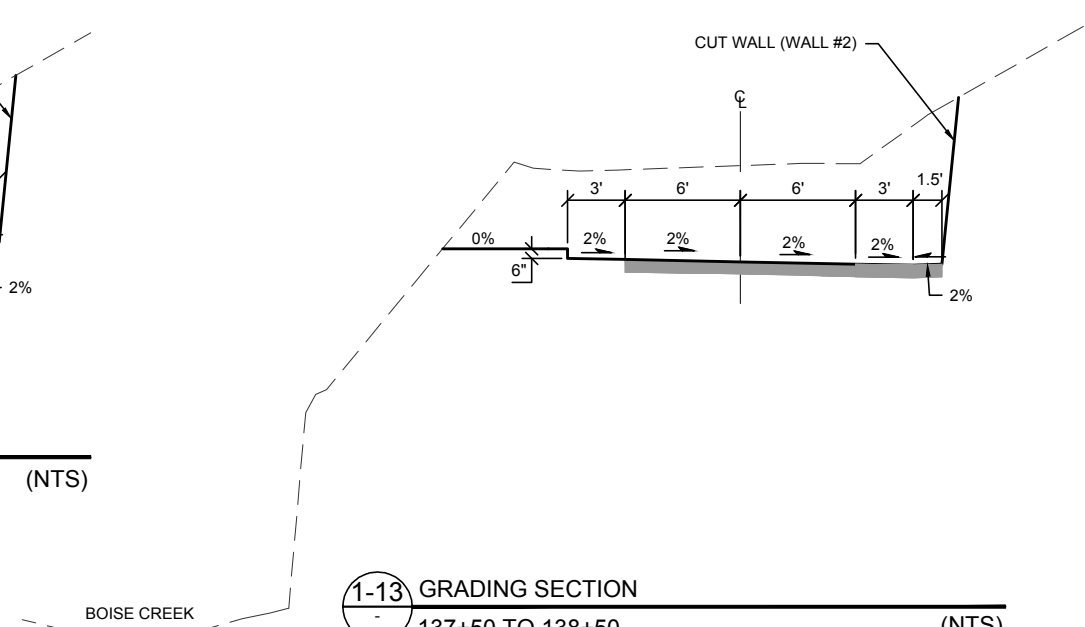

NOTE:
SEE BLOW-UP DETAIL ON SHEET CG-401 FOR
GRADING PLAN NEAR BOISE CREEK BRIDGE



HUNT-ZOLLARS Seattle
Hunt-Zollars, Inc. 818 Stewart St, Suite 1120
Seattle, Washington, 98101-1479
Phone (206) 324-5500 Fax (206) 328-1880

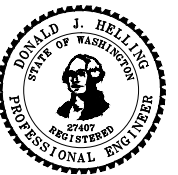

FOOTHILLS TRAIL

TRAIL IMPROVEMENTS - PHASE II

KING COUNTY DEPT. OF NATURAL RESOURCES & PARKS

[illegible]

PROJECT NO. 15095303

SITE NO.

FILE

CONTRACT NO. E00115E08 - AM 8


DRAWN BY JAL CHECKED BY CS

SHEET TITLE


GRADING
SECTIONS
STA 136+00
TO
BC BRIDGE

CG-302


48 OF 70

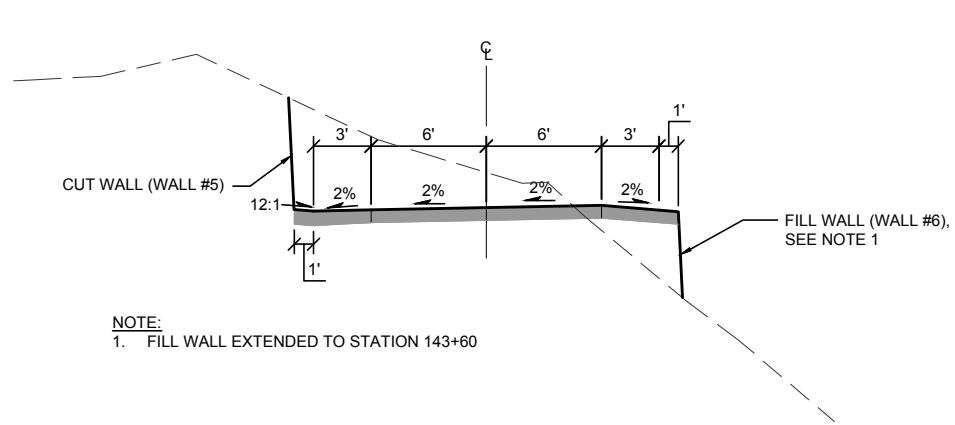


2-1 GRADING SECTION
SOUTH END OF BOISE CREEK BRIDGE TO 143+40 (NTS)

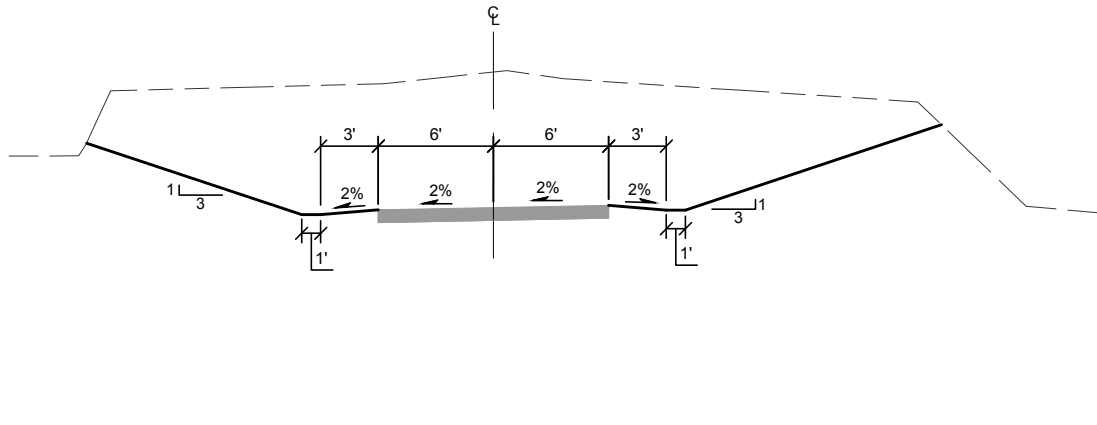


2-2 GRADING SECTION
143+60 TO 144+40 (NTS)

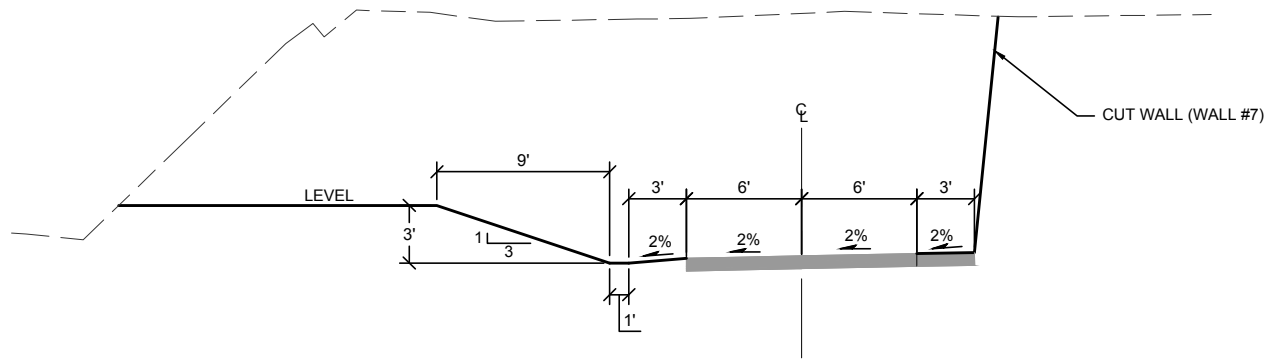


2-3 GRADING SECTION
145+00 TO 146+10 (NTS)

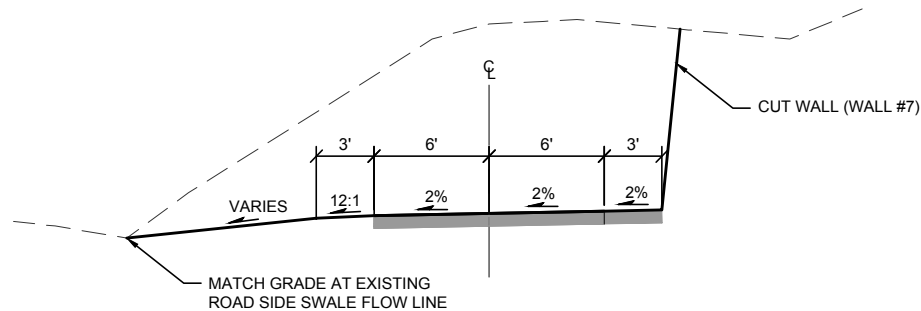

2-4 GRADING SECTION
146+10 TO 146+50 (NTS)

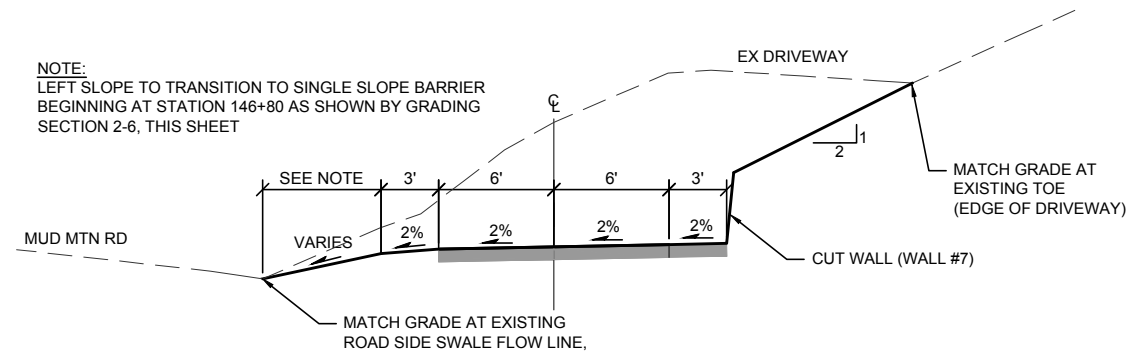

2-5 GRADING SECTION
146+50 TO 147+00 (NTS)

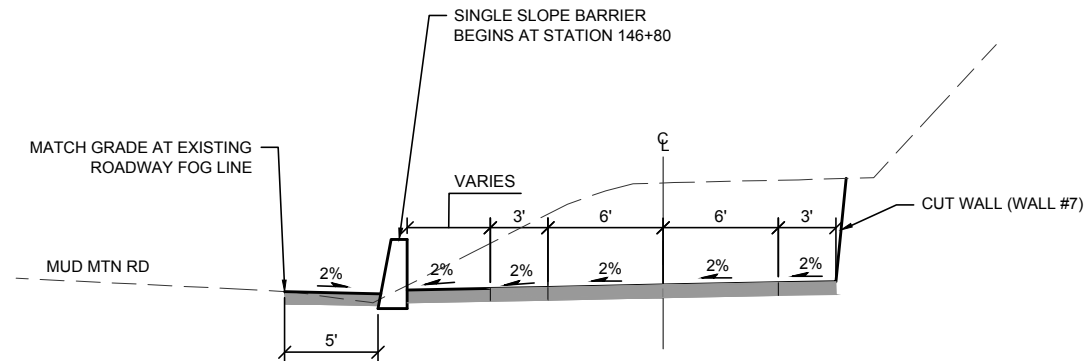

2-6 GRADING SECTION
147+00 TO 148+30 (NTS)



King County

Department of Natural Resources
and Parks
Parks and Recreation Division
King Street Center, KSC-NR-0700
201 So. Jackson Street, Suite 700
Seattle, Washington 98104
Telephone: (206) 477-4527
Fax: (206) 263-6217

HUNT-ZOLARS
Seattle
818 Stewart St., Suite 1120
Seattle, Washington, 98101-1479
Phone (206) 324-4500 Fax (206) 328-1880



FOOTHILLS TRAIL

TRAIL IMPROVEMENTS - PHASE II

KING COUNTY DEPT. OF NATURAL RESOURCES & PARKS

ISSUE / REVISIONS		
ID	DATE	DESCRIPTION
△	6/6/16	30% SUBMITTAL
△	7/27/16	60% SUBMITTAL

PROJECT NO. 15095303

SITE NO.

FILE






CONTRACT NO. E00115E08 - AM. 8

DRAWN BY LAJ CHECKED BY GS

SHEET TITLE


GRADING
SECTIONS
BC BRIDGE
TO
MUD MTN RD

CG-303

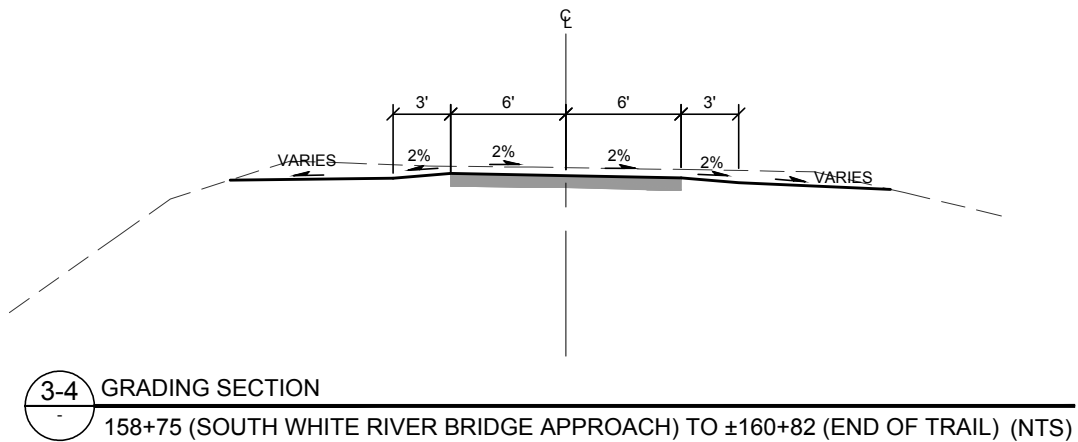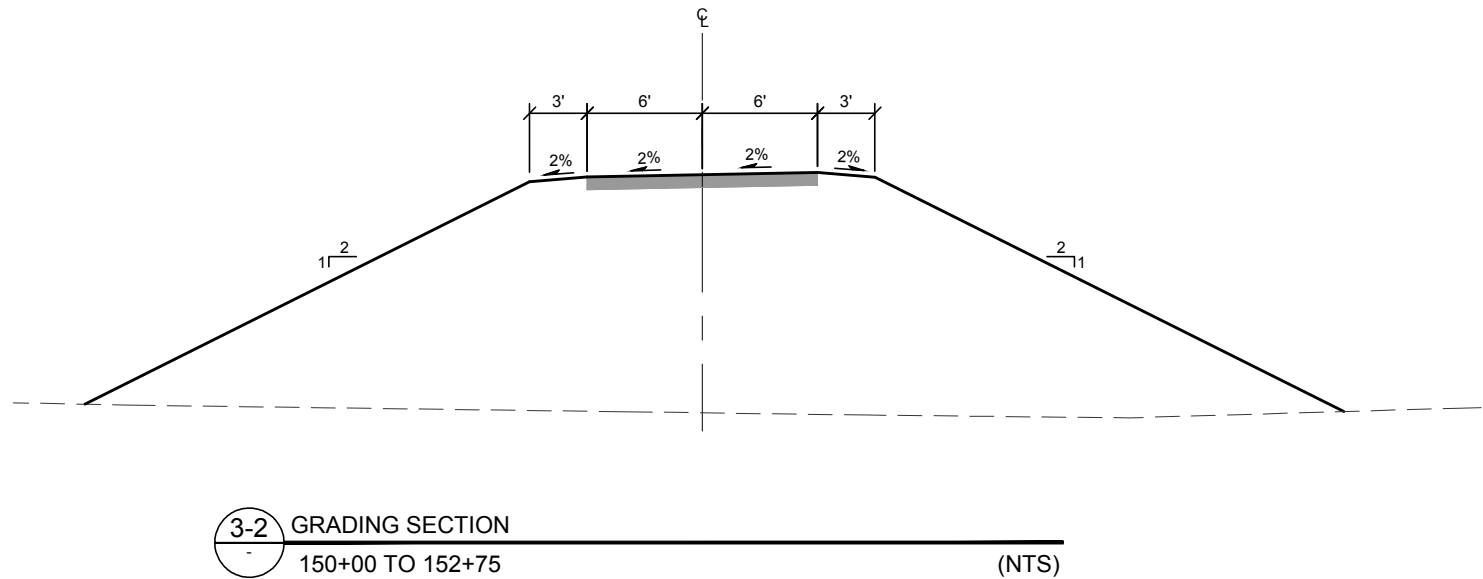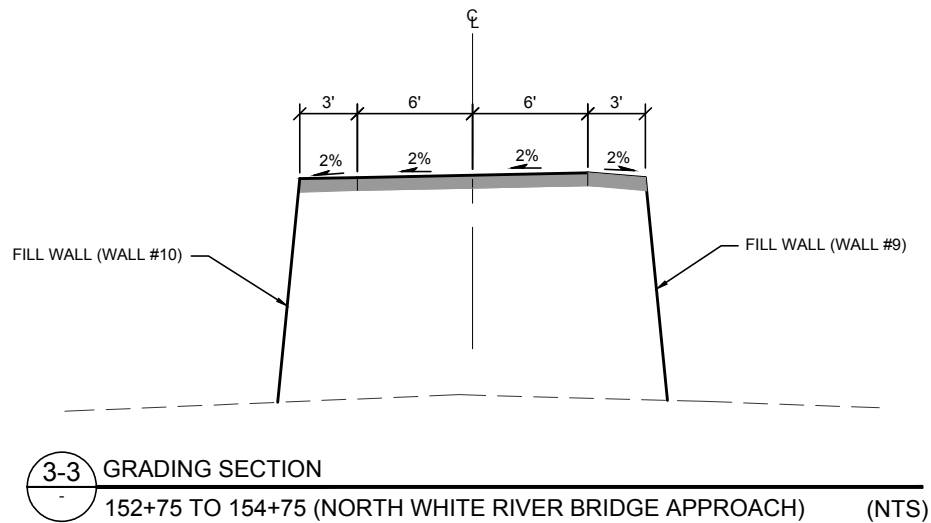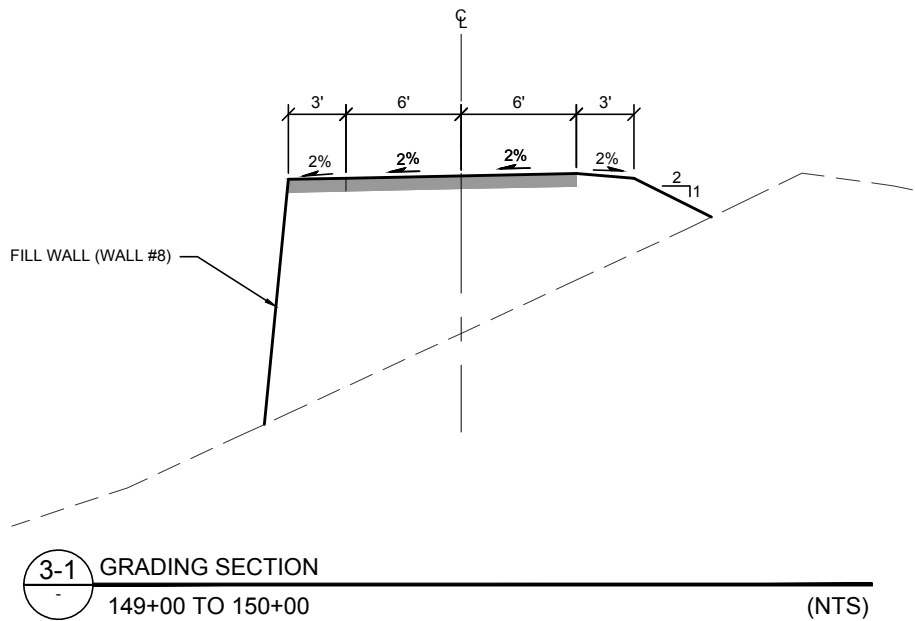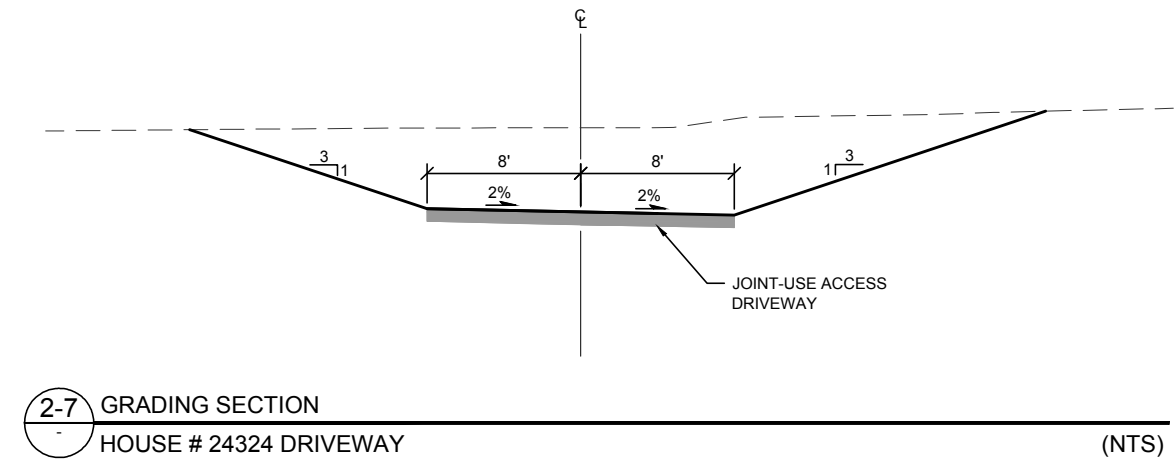

NOTE:
SAW CUT STRAIGHT EDGE OF THE EXISTING FOOTHILLS PAVED TRAIL TO MATCH

ISSUE / REVISIONS		
ID	DATE	DESCRIPTION
△	6/6/16	30% SUBMITTAL
△	7/27/16	60% SUBMITTAL
PROJECT NO. 15095303		
SITE NO.		
FILE		
CONTRACT NO. E00115E08 - AM. 8		
DRAWN BY LAJ CHECKED BY GS		
SHEET TITLE		
GRADING		
SECTIONS		
MUD MTN RD		
TO		
END TRAIL		

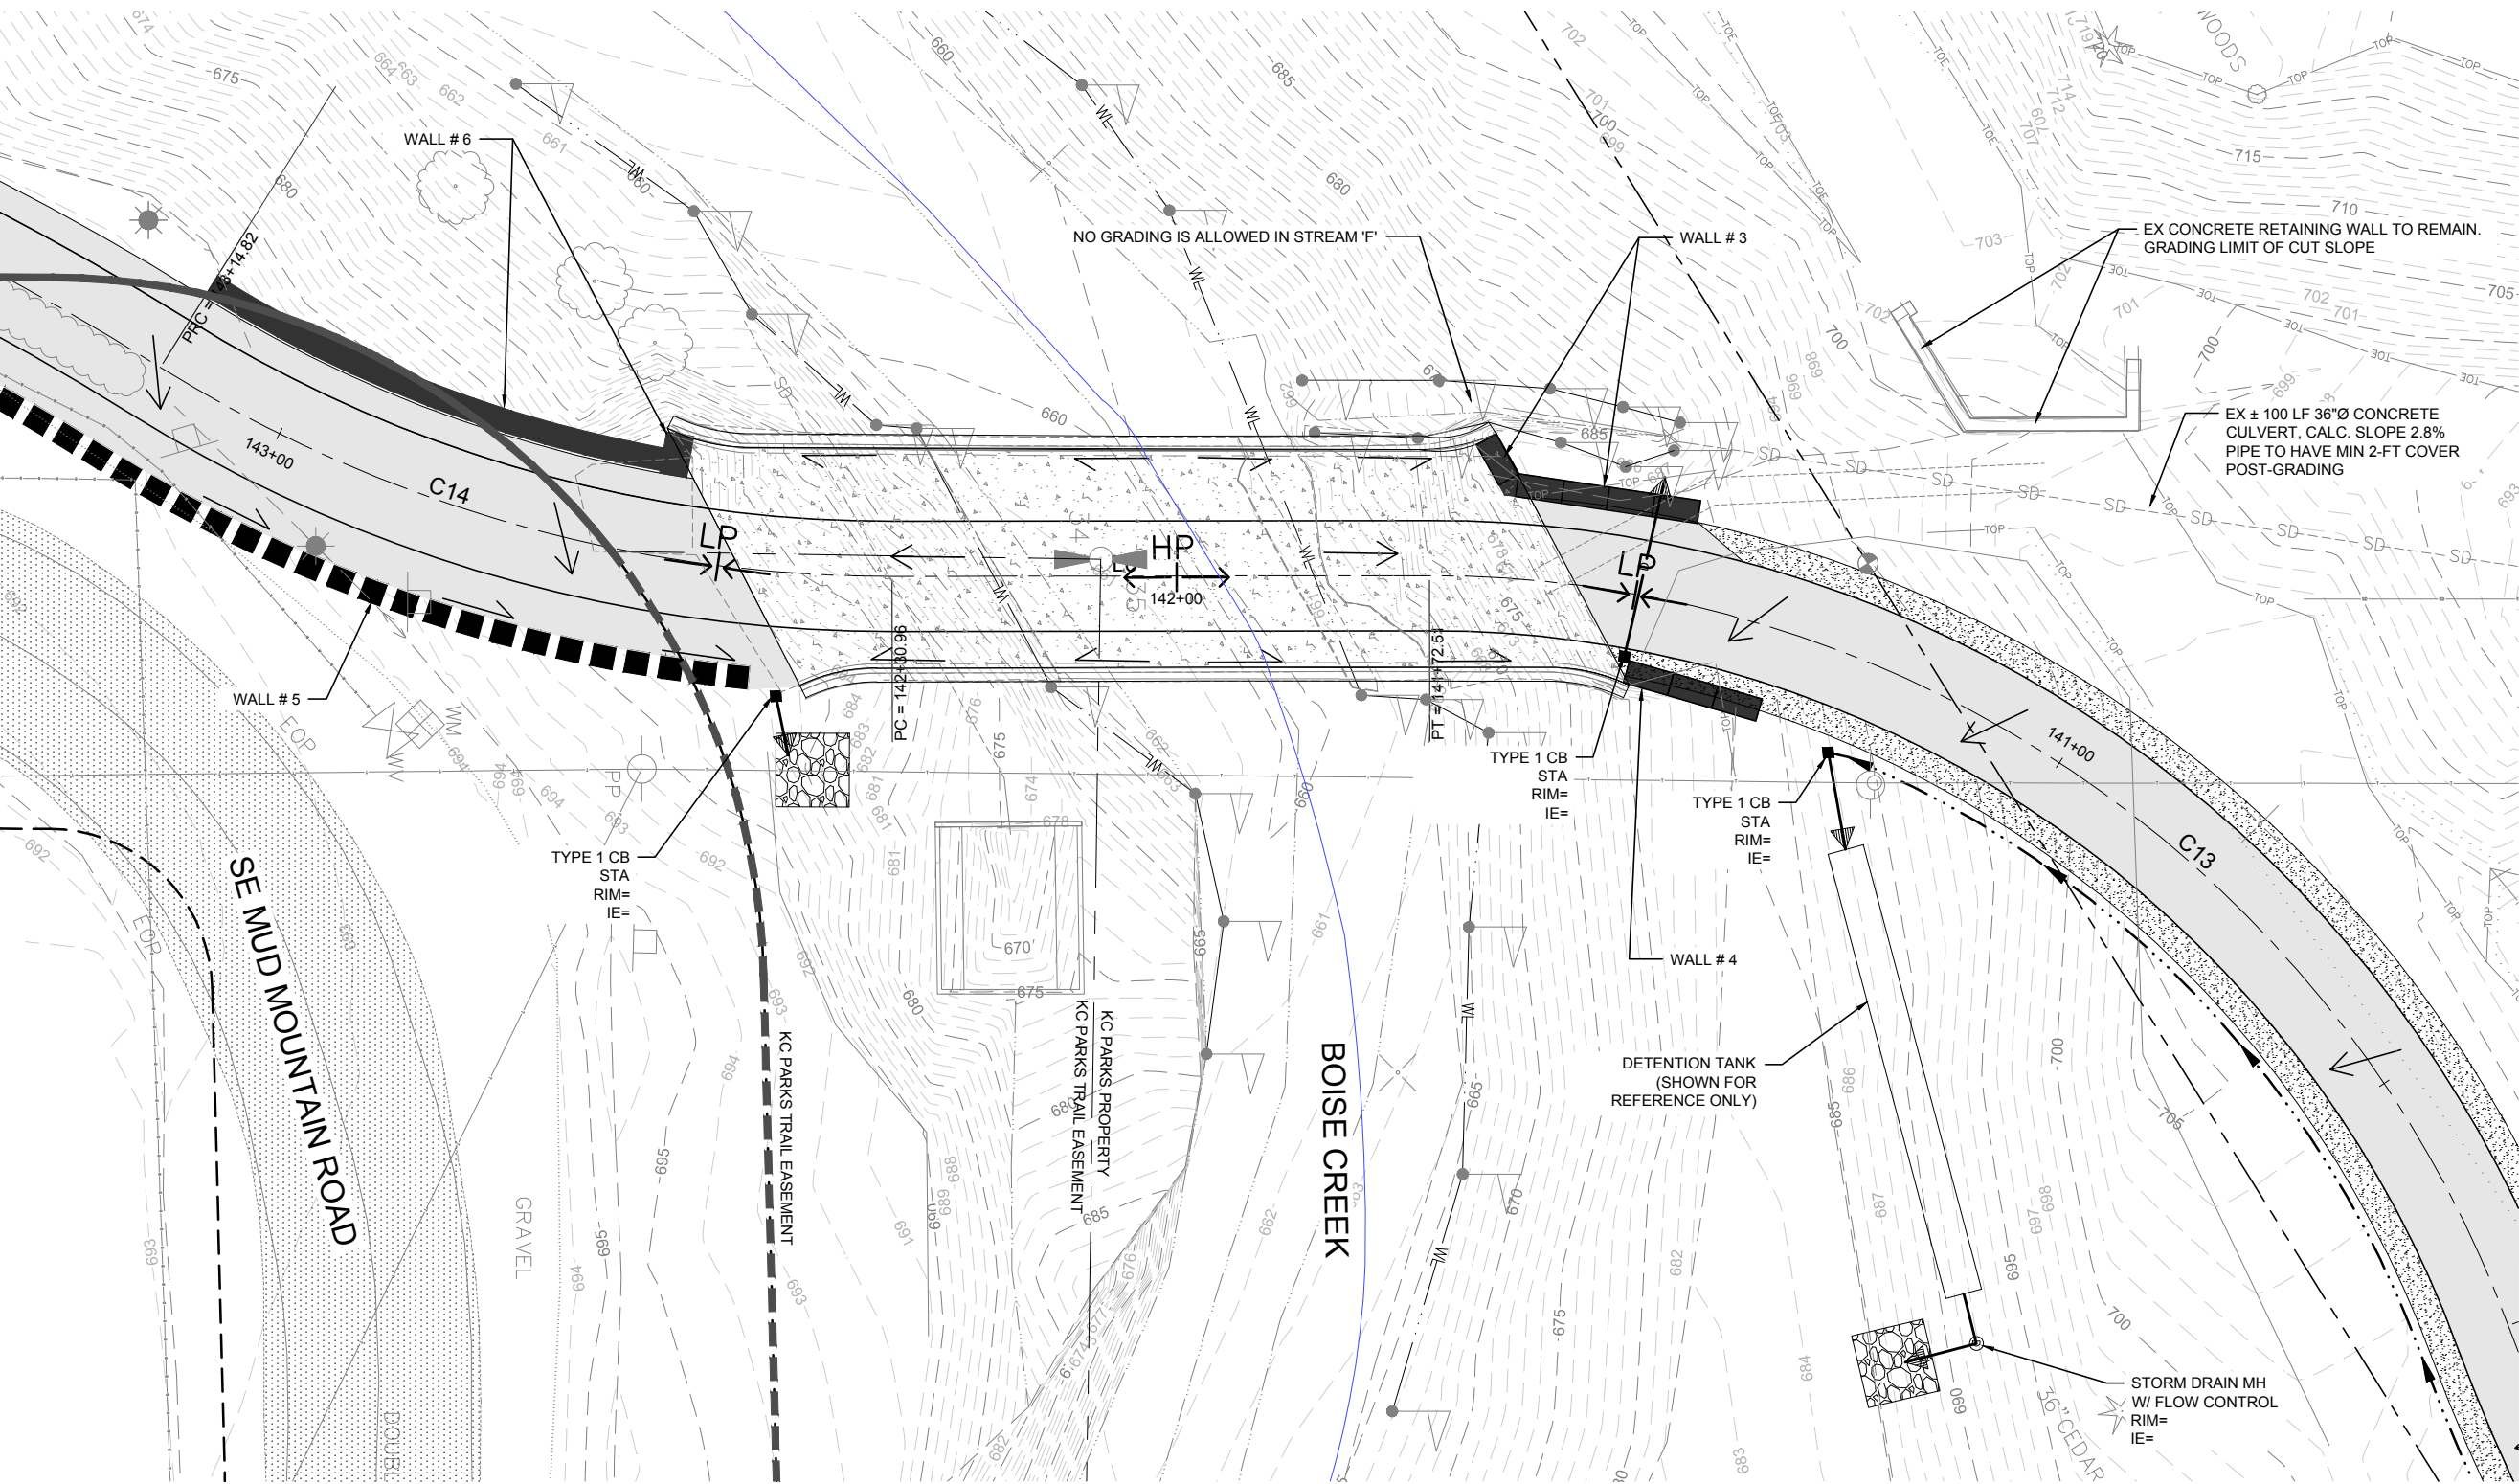

King County
Department of Natural Resources
and Parks
Parks and Recreation Division
King Street Center, KSC-NR-0700
201 So. Jackson Street, Suite 700
Seattle, Washington 98104
Telephone: (206) 477-4527
Fax: (206) 263-6217

HUNT-ZOLARS
Hunt-Zolars Inc.
818 Stewart St., Suite 1120
Seattle, Washington 98101-1479
Phone (206) 324-4500 Fax (206) 328-8880

FOOTHILLS TRAIL
TRAIL IMPROVEMENTS - PHASE II
KING COUNTY DEPT. OF NATURAL RESOURCES & PARKS



ISSUE / REVISIONS		
ID	DATE	DESCRIPTION
△	6/6/16	30% SUBMITTAL
△	7/27/16	60% SUBMITTAL

PROJECT NO. 15095303
SITE NO.
FILE
CONTRACT NO. E00115E08 - AM. 8
DRAWN BY LAJ CHECKED BY GS

SHEET TITLE
**BOISE CREEK BRD
& APPROACHES
GRADING
BLOW-UP
DETAIL**

CG-401

SEC. 26, 34 & 35, T 20 N, R 6 E, W.M.

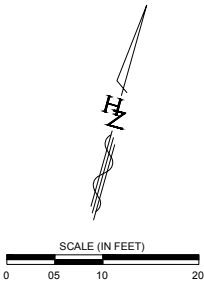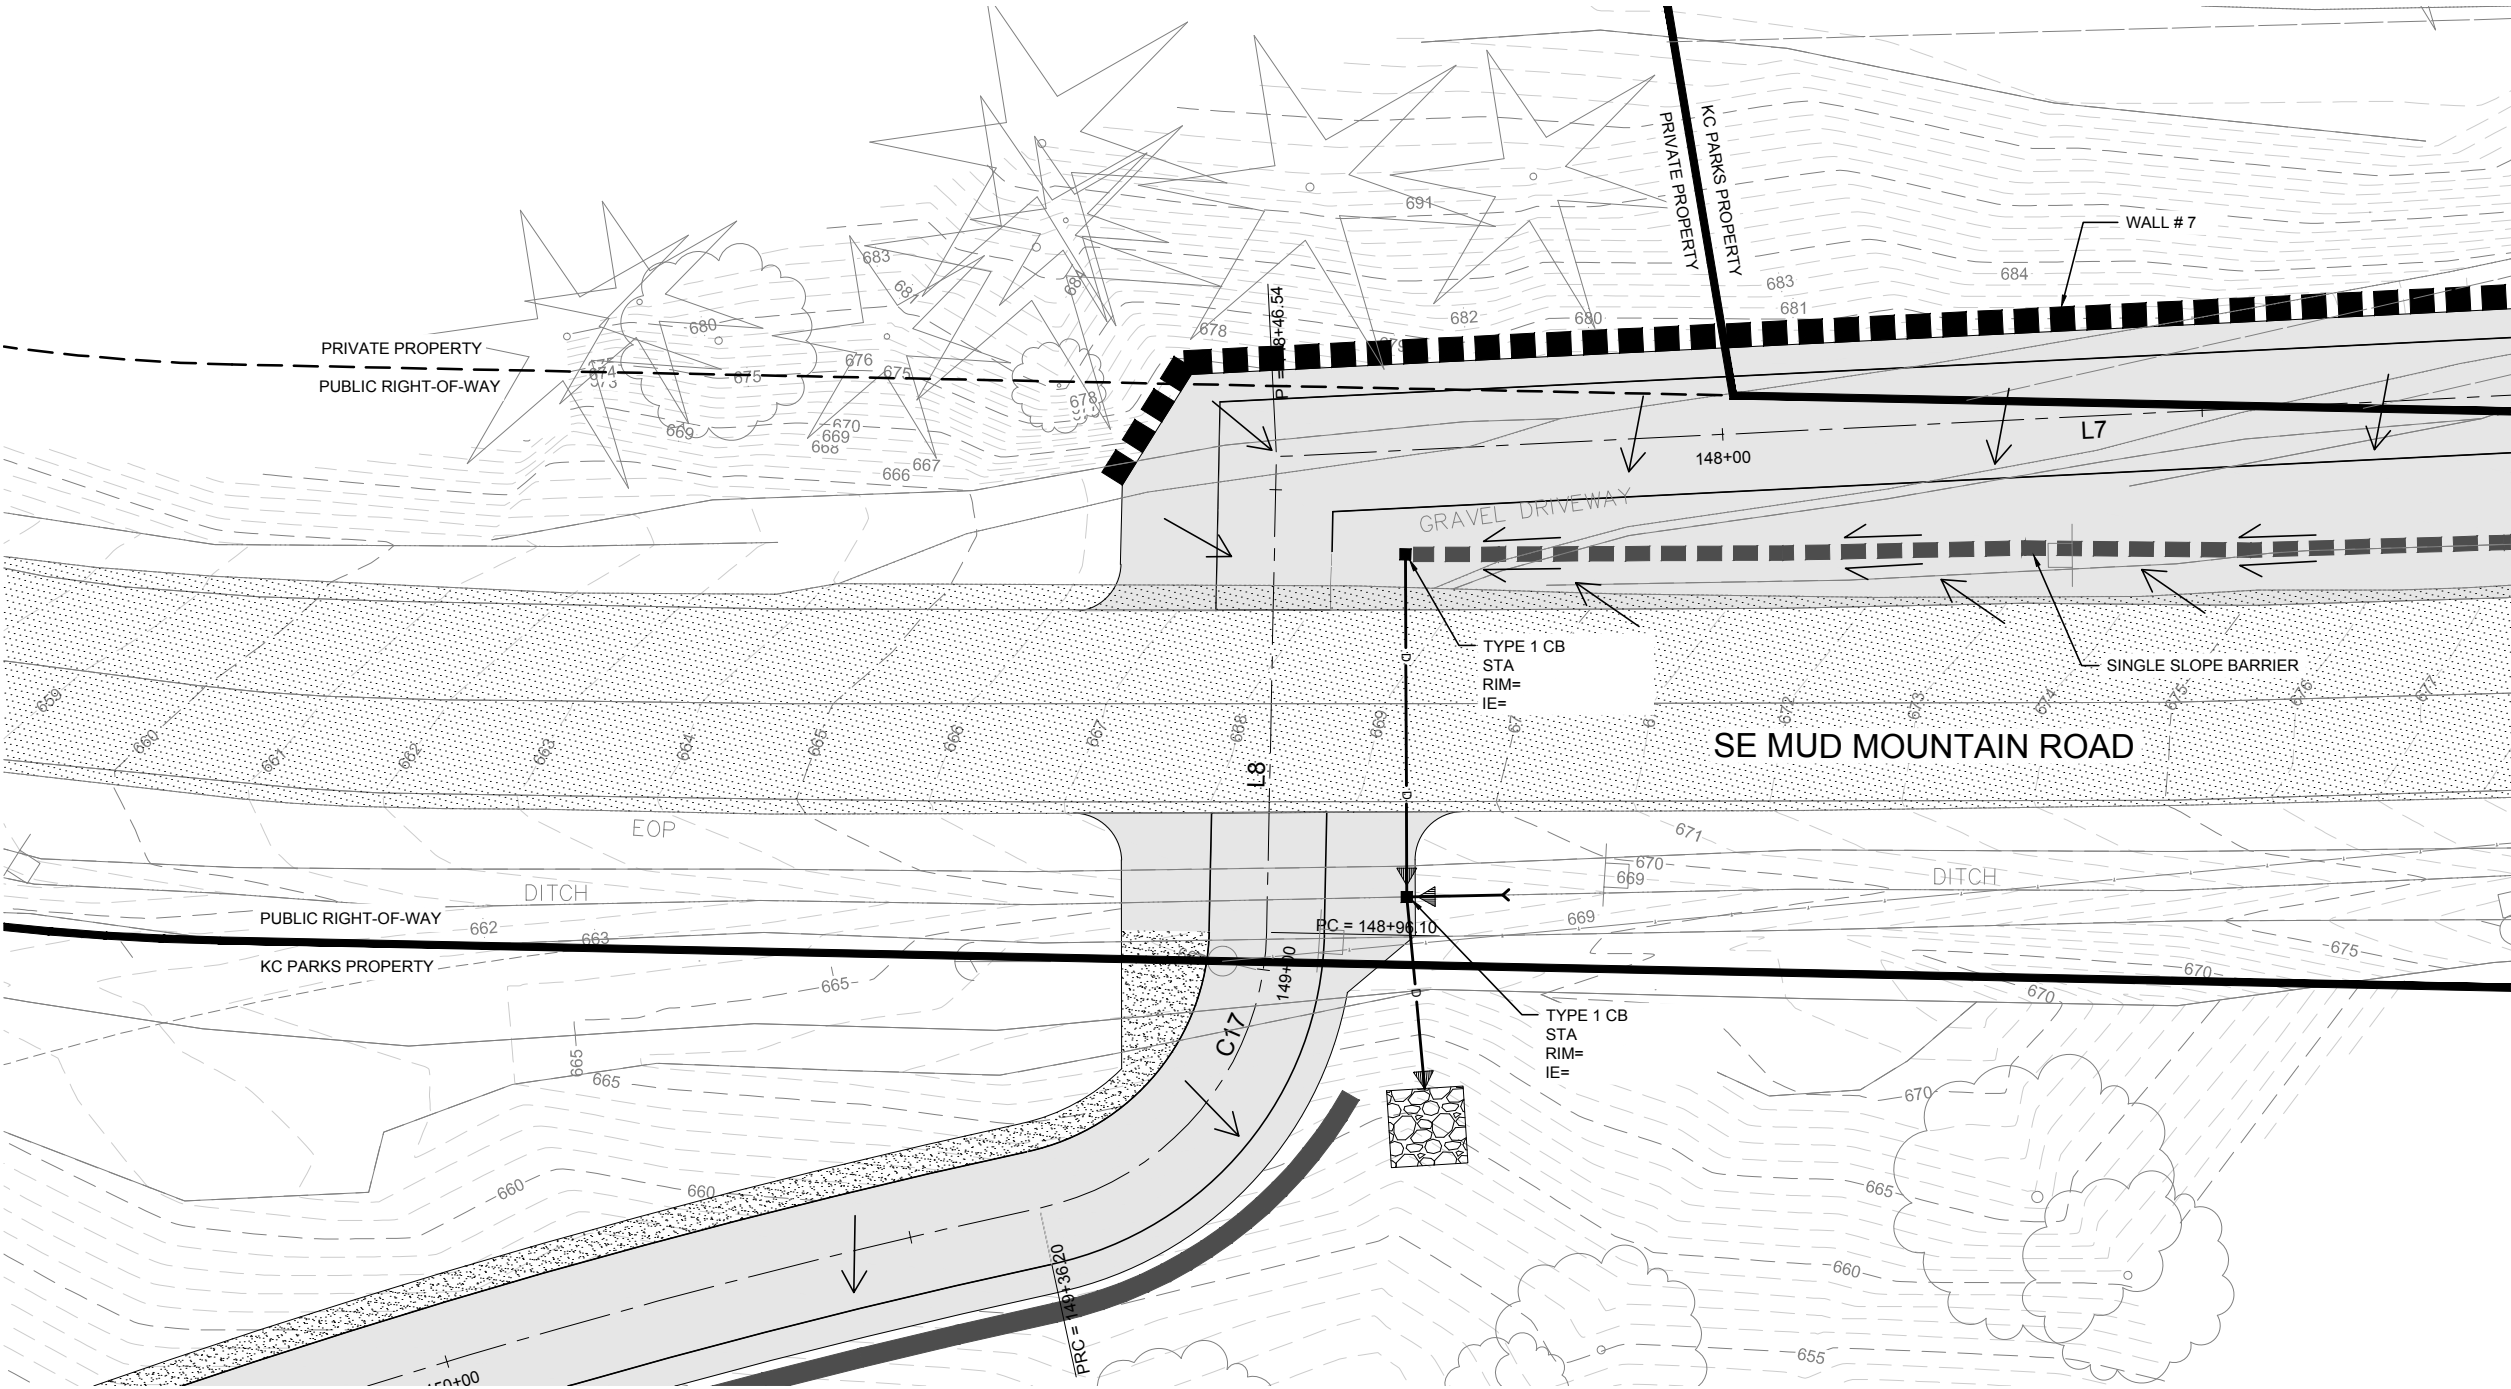

60% SUBMITTAL



Department of Natural Resources
and Parks
Parks and Recreation Division
King Street Center, KSC-NR-0700
201 So. Jackson Street, Suite 700
Seattle, Washington 98104
Telephone: (206) 477-4527
Fax: (206) 263-6217

HUNT-ZOLARS
Hunt-Zolars Inc.
818 Stewart St., Suite 1120
Seattle, Washington 98101-1479
Phone (206) 324-4500 Fax (206) 328-8880

FOOTHILLS TRAIL
TRAIL IMPROVEMENTS - PHASE II
KING COUNTY DEPT. OF NATURAL RESOURCES & PARKS


ISSUE / REVISIONS		
ID	DATE	DESCRIPTION
△	6/6/16	30% SUBMITTAL
△	7/27/16	60% SUBMITTAL

PROJECT NO. 15095303
SITE NO.
FILE
CONTRACT NO. E00115E08 - AM. 8
DRAWN BY LAJ CHECKED BY GS

SHEET TITLE
MUD MOUNTAIN RD
CROSSING
GRADING
BLOW-UP
DETAIL

CG-402


J:\15095303 Foothills Trail And 716_AMENDMENT 8111_DESIGN_CAD\60% sheet files\ 15095303-CG501.dwg Friday, September 09, 2016 12:18pm

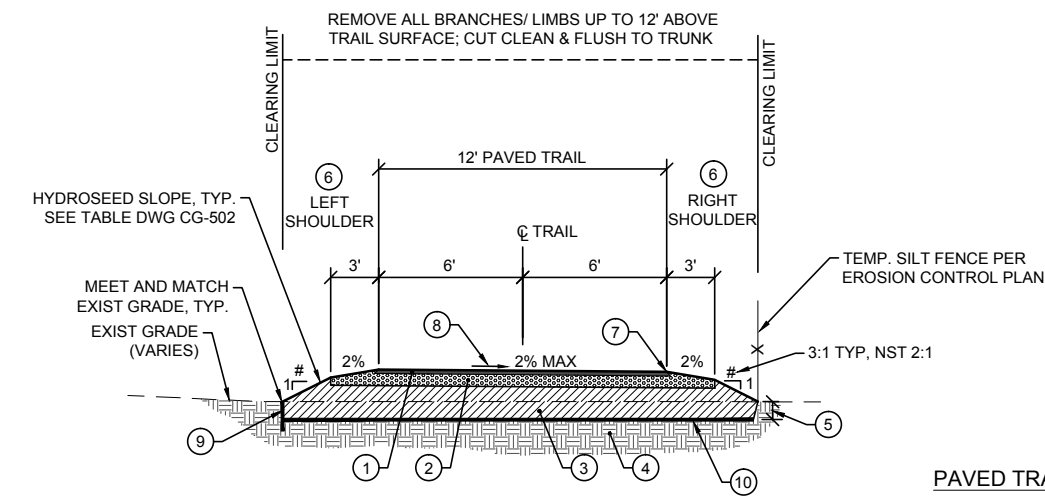


1 PAVED TRAIL SECTION
CG-501 (NTS)

PAVED TRAIL AND ACCESS SECTION NOTES:

- 1 2" HMA CLASS 3/8" PG 64-22 PER WSDOT 5-04, 9-02, AND 9-03
- 2 4" CRUSHED SURFACING BASE COURSE PER WSDOT 9-03.9(3), COMPACTED TO 95% MODIFIED PROCTOR
- 3 GRAVEL BORROW PER WSDOT 9-03.14(1), COMPACTED TO 95% MODIFIED PROCTOR. DEPTH VARIES PENDING SUBGRADE CONDITIONS
- 4 SUBGRADE FOR SURFACING PER WSDOT 2-06.3(1)
- 5 STRIP EXIST. TOPSOIL TO DEPTH REQUIRED TO REACH SUITABLE SUBGRADE FOR TRAIL PAVEMENT. DISPOSE OF ALL STRIPPINGS AT AN APPROVED LOCATION.
- 6 SHOULDER WIDTH AND SURFACING VARIES. SEE GRADING SECTIONS ON SHEETS CG-301 TO CG-304
- 7 45° TAMPER EDGE FLUSHED WITH SHOULDER
- 8 TRAIL CROSS SLOPE DIRECTION VARIES (SLOPE RIGHT/ SLOPE LEFT) PER GRADING & DRAINAGE PLAN, 2% MAX FOR ALL TRAIL CROSS SLOPE
- 9 ROOT BARRIER WHERE REQUIRED, SPECIFICATIONS PER KING COUNTY PARKS
- 10 SUBGRADE IMPROVEMENT FOR ENCOUNTERED UNSUITABLE AREAS PER GEOTECHNICAL RECOMMENDATIONS

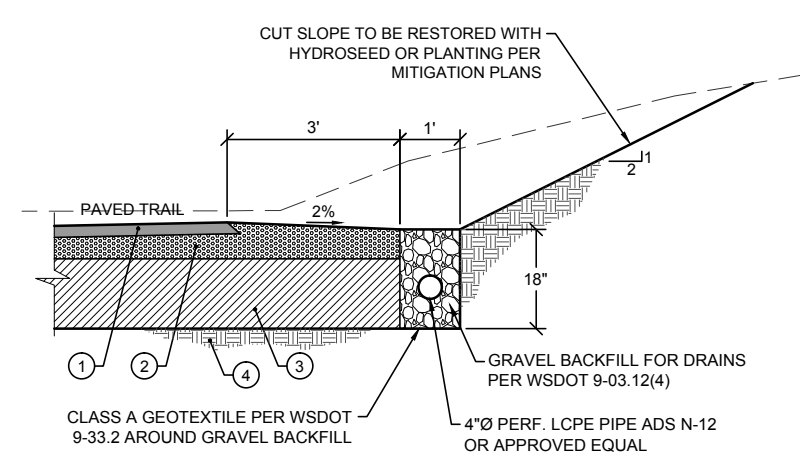


2 TRAIL SHOULDER SECTION IN CUT SLOPE CONDITION
CG-501 (NTS)

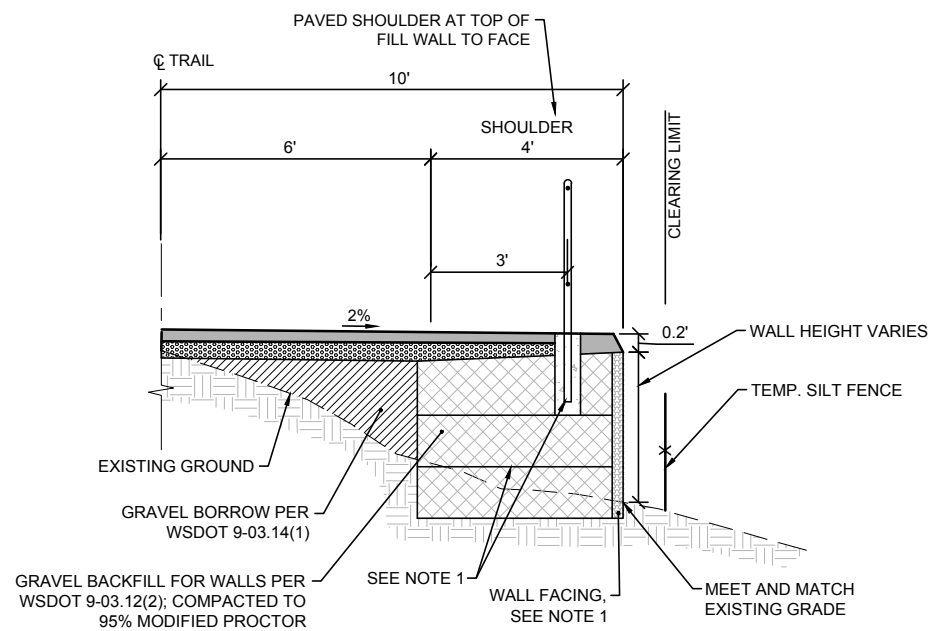

3 TRAIL SHOULDER SECTION IN FILL WALL CONDITION
CG-501 (NTS)

NOTES:

- 1. CONCEPTUAL DESIGN SHOWN. RETAINING WALL & ASSOCIATED HAND RAIL TYPES AND SPECIFIC DETAILS WILL BE DETERMINED DURING THE FINAL DESIGN PHASE OF THE PROJECT.

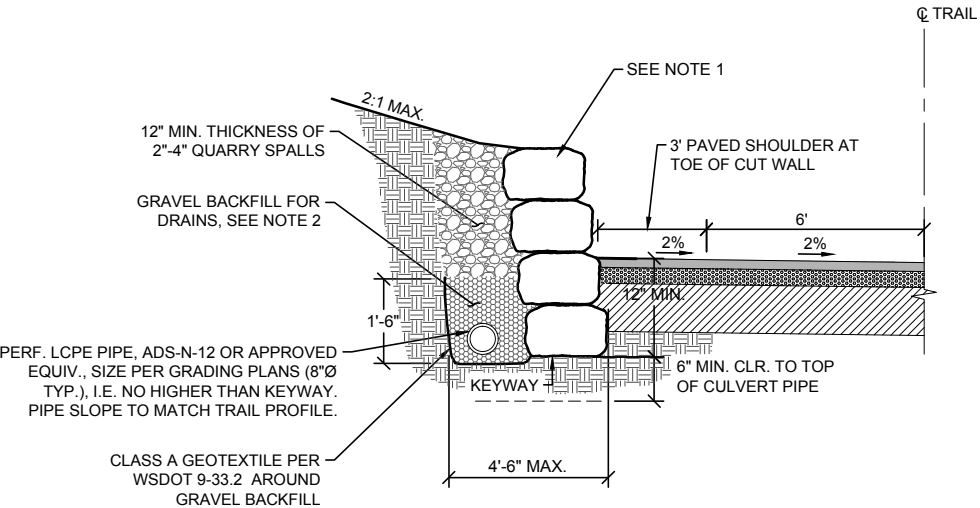

4 TRAIL SHOULDER SECTION IN CUT WALL CONDITION
CG-501 (NTS)

NOTES:


- 1. CONCEPTUAL DESIGN SHOWN. RETAINING WALL TYPES AND SPECIFIC DETAILS WILL BE DETERMINED DURING THE FINAL DESIGN PHASE OF THE PROJECT.



King County
Department of Natural Resources
and Parks
Parks and Recreation Division
King Street Center, KSC-NR-0700
201 So. Jackson Street, Suite 700
Seattle, Washington 98104
Telephone: (206) 477-4527
Fax: (206) 263-6217



HUNT-ZOLARS
Hunt-Zolars Inc., Seattle
818 Stewart St., Suite 1120
Seattle, Washington, 98101-1479
Phone (206) 324-4500 Fax (206) 328-8880

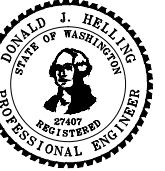

DONALD J. HELLING
STATE OF WASHINGTON
REGISTERED
PROFESSIONAL ENGINEER

FOOTHILLS TRAIL
TRAIL IMPROVEMENTS - PHASE II
KING COUNTY DEPT. OF NATURAL RESOURCES & PARKS

ISSUE / REVISIONS		
ID	DATE	DESCRIPTION
△	6/6/16	30% SUBMITTAL
△	7/27/16	60% SUBMITTAL
PROJECT NO. 15095303		
SITE NO.		
FILE		
CONTRACT NO. E00115E08 - AM. 8		
DRAWN BY LAJ CHECKED BY GS		
SHEET TITLE		
TRAIL		
DETAILS		

ISSUE / REVISIONS			
ID	DATE	DESCRIPTION	
△	6/6/16	30% SUBMITTAL	
△	7/27/16	60% SUBMITTAL	
PROJECT NO.	15095303		
SITE NO.			
TITLE			
DRAWN BY	CONTRACT NO.	E00115E08 - AM . 8	
[LAJ]	CHECKED BY	GS	
SHEET TITLE			
TRAIL DETAILS			

TBD


1 BOISE CREEK BRIDGE SECTION CG-502 (NTS)

TBD

3 CG-502	TRAIL & SE MUD MTN RD SHOULDERS ALONG SINGLE SLOPE BARRIER SECTION (NTS)
-------------	---

TBD

2 PAVED DRIVEWAY SECTION (CG-502) (NTS)

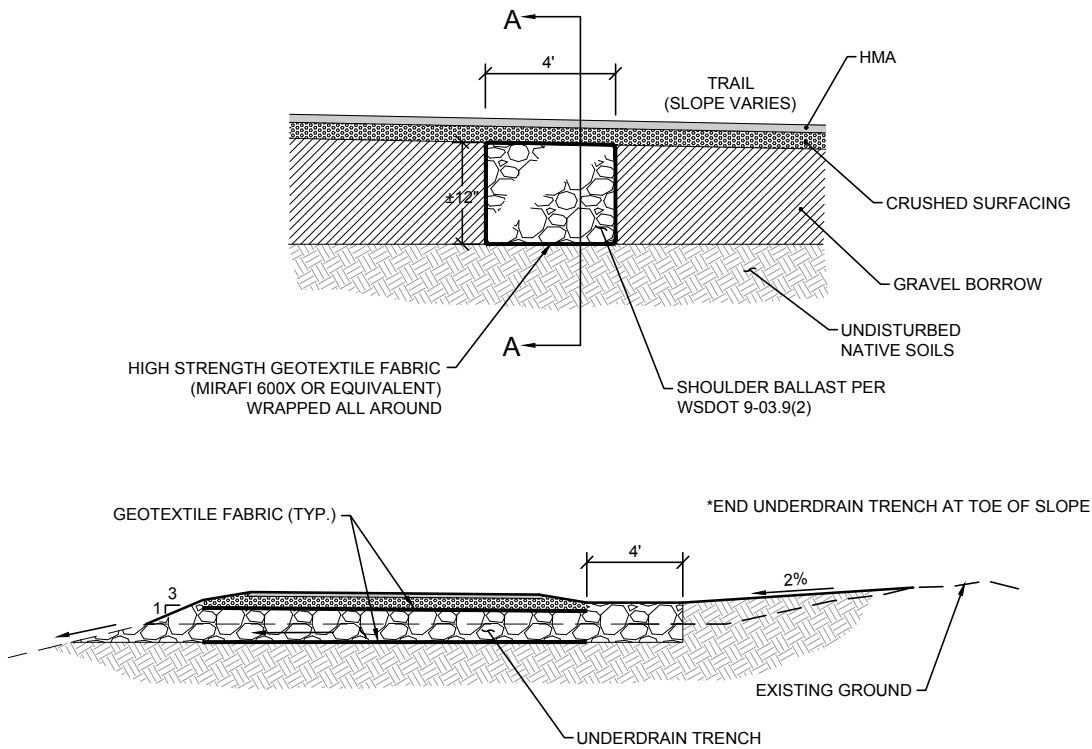

SECTION A-A

4 UNDER-DRAIN TRENCH
CG-502 (NTS)