
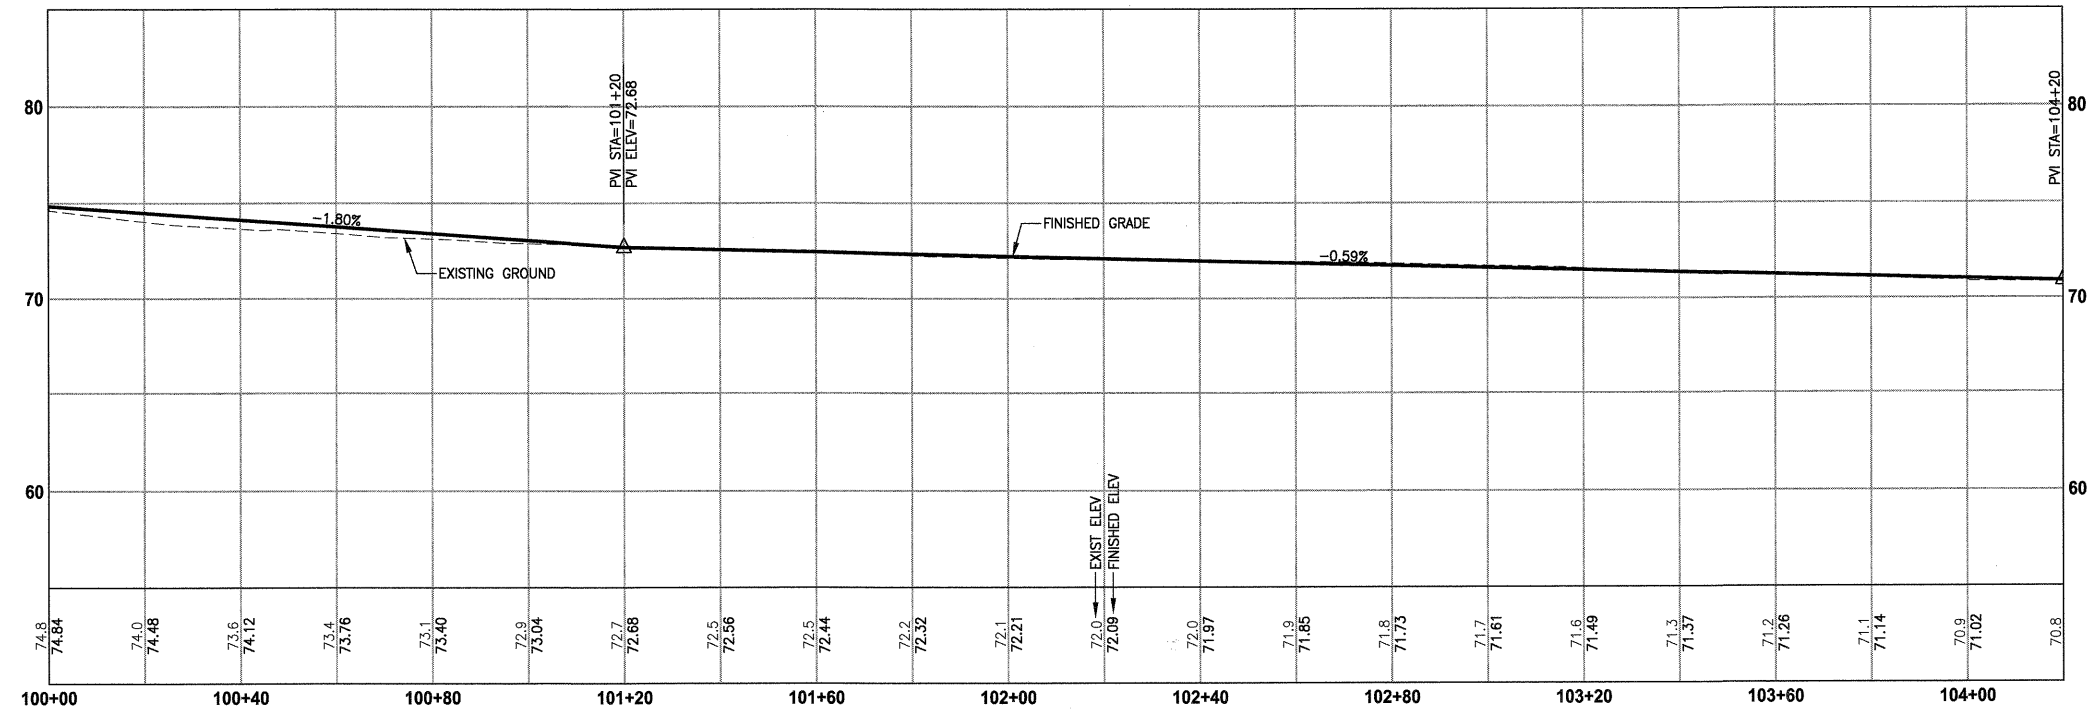


U:\Ball\Projects\Clients\1521-King City\554-1521-075-ELST\98Sves\CADD\Phase 13\Task 02\Draw\ PLOTTED BY: purgubut DATE: Wednesday, November 23, 2011 10:19:10 AM LAYOUT: AL1

PORTIONS OF SECTIONS 16, 21 & 28, TWP 24 N., RGE. 6 E., W.M.

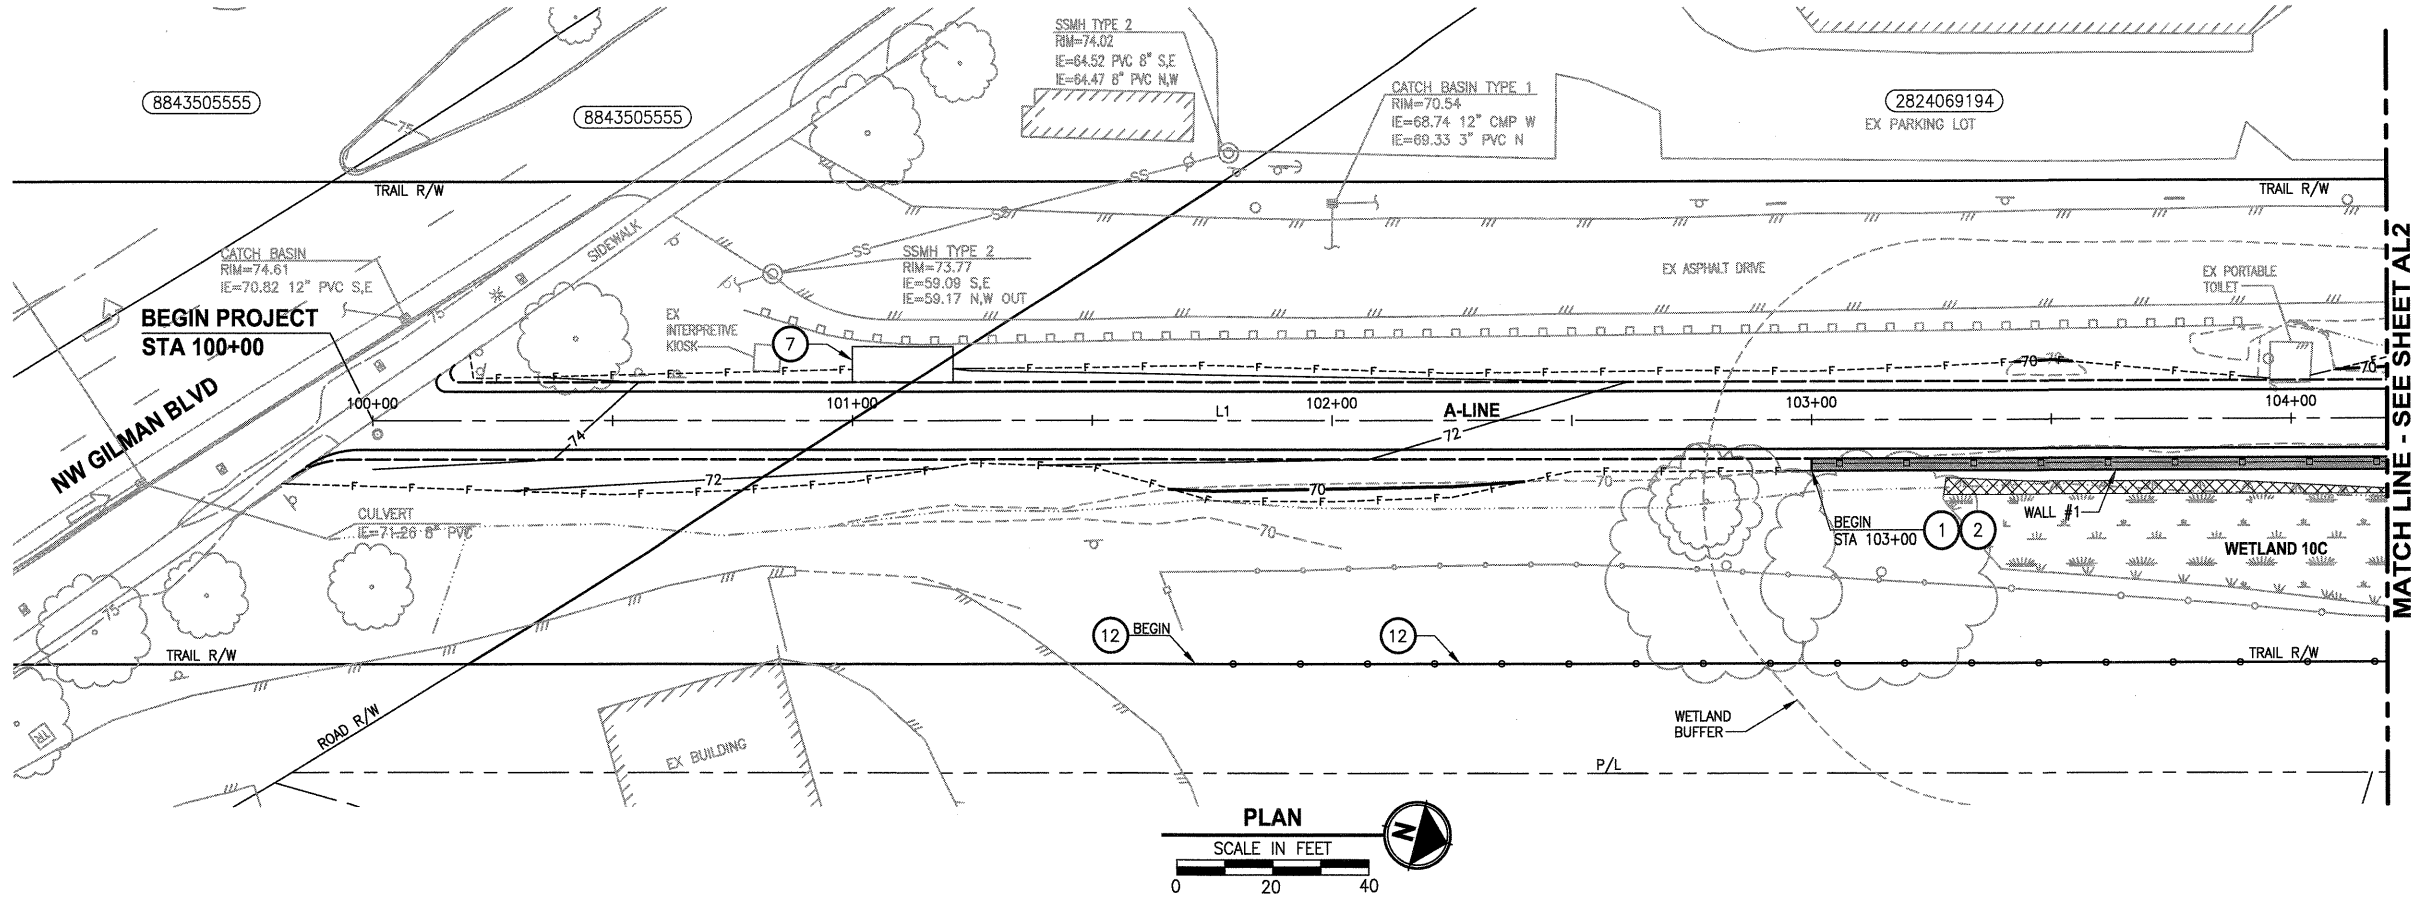

CIVIL CONSTRUCTION NOTES:

- 1 STRUCTURAL EARTH WALL. SEE WALL DETAILS ON SHEET WD1.
- 2 SPLIT RAIL FENCE, SEE DETAILS ON SHEET MD3.
- 3 CEMENT CONCRETE TRAFFIC CURB AND GUTTER PER WSDOT STD PLAN F-10.12-02.
- 4 CEMENT CONCRETE CURB RAMP TYPE PERPENDICULAR A PER WSDOT STD PLAN F-40.15-01.
- 5 PATTERNED CONCRETE DRIVEWAY. SEE DETAILS ON SHEET MD2.
- 6 INSTALL GATE AND GATE POST.
- 7 TYPE 1 REST STOP. SEE DETAILS ON SHEET MD3.
- 8 SOLDIER PILE WALL SEE DETAIL SHEET S1.
- 9 BEAM GUARDRAIL TYPE 1 PER WSDOT STD PLAN C-1. USE BEAM GUARDRAIL ANCHOR TYPE 1 PER WSDOT STD PLAN C-6 FOR END TREATMENT.
- 10 EXTRUDED CURB PER WSDOT STD PLAN F-10.42-00.
- 11 CEMENT CONCRETE SIDEWALK PER WSDOT STD PLAN F-30.10-00.
- 12 COATED CHAIN LINK FENCE TYPE 6. FOR GROUND POST INSTALLATION SEE APPENDIX B IN THE SPECIFICATIONS. FOR MOUNTING DETAILS ON TOP OF SOLDIER PILE WALL SEE S-SHEETS.
- 13 PLACE 3/4" CRUSHED CLEAN ROCK FOR SHOULDER.

STORMWATER CONSTRUCTION NOTES:

- 1 PIPE CROSSING SOLDIER PILE WALL. SEE DETAIL SHEET S3.
- 2 CONCRETE HEADWALL, SEE DETAILS ON SHEETS DD1 AND S3.
- 3 QUARRY SPALL OUTFALL PROTECTION, SEE DETAILS ON SHEET DD1.

LEGEND:

- GUARDRAIL
- SPLIT RAIL FENCE
- CHAIN LINK FENCE
- STRUCTURAL EARTH WALL
- SOLDIER PILE WALL
- LOOSEN COMPACTED SOIL, TILL IN 6" TOPSOIL AND APPLY HYDROSEEDING.
- LOOSEN COMPACTED SOIL, TILL IN 6" TOPSOIL AND INSTALL SGD.
- CEMENT CONCRETE SIDEWALK
- PATTERNED CONCRETE DRIVEWAY
- WET NATIVE SEEDING & MULCHING
- 3/4" CRUSHED CLEAN ROCK

GENERAL NOTES:

1. ANY WORK WITHIN THE OHWM SHALL COMPLY WITH THE TERMS AND CONDITIONS OF THE HPA. OHWM SHALL BE FIELD LOCATED BY ENGINEER PRIOR TO CLEARING AND GRUBBING.
2. ROAD IMPROVEMENTS BY CITY OF ISSAQUAH ARE SHOWN FOR REFERENCE ONLY. INFORMATION IS BASED ON DRAWINGS PROVIDED BY THE CITY.
3. SEE MG SHEETS FOR WETLAND GRADING DETAILS.
4. FENCING LOCATIONS ARE OFFSET FOR CLARITY. FOR EXACT FENCE LOCATIONS AND DETAILS SEE SHEET WD1 AND SHEETS S1 THROUGH S3.
5. LINE AND CURVE DATA TABLES ARE SHOWN ON AL24.

APPROVED
DEC 02 2011
PUBLIC WORKS ENG.
CITY OF ISSAQUAH

REVISIONS	DATE	BY	DESIGNED
			J. JUN
			B. PURGANAN
			CHECKED Y. HO
			APPROVED H. LONGFELLOW

ONE INCH AT FULL SCALE.
IF NOT, SCALE ACCORDINGLY
FILE NAME
BL1521075P13T02AL-01
JOB NO.
554-1521-075
DATE
NOVEMBER 2011





Parametrix
ENGINEERING . PLANNING . ENVIRONMENTAL SCIENCES
411 108TH AVENUE N.E., SUITE 1000
BELLVIEW, WASHINGTON 98004
T: 425.458.6200 F: 425.458.6393
www.parametrix.com

PROJECT NAME
EAST LAKE SAMMAMISH
MASTER PLAN TRAIL, ISSAQUAH SEGMENT
GILMAN BLVD TO ISSAQUAH CITY LIMITS

PLAN AND PROFILE

DRAWING NO.
34 OF 99
AL1

PORTIONS OF SECTIONS 16, 21 & 28, TWP 24 N., RGE. 6 E., W.M.

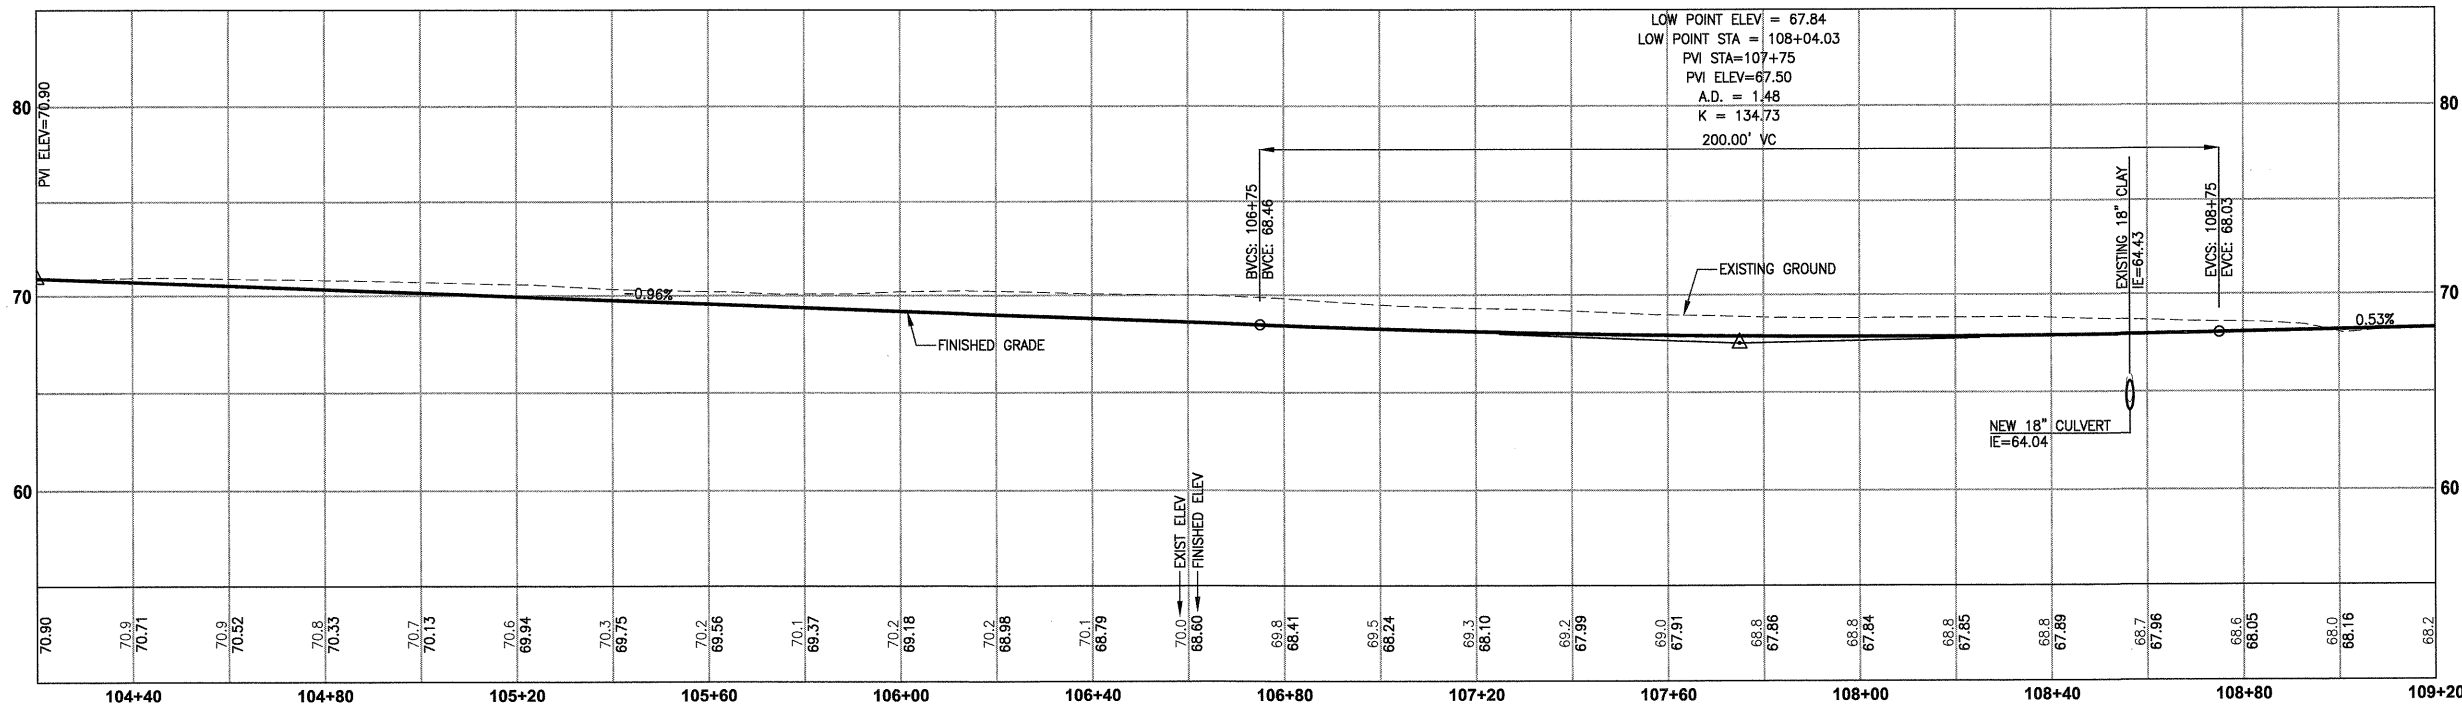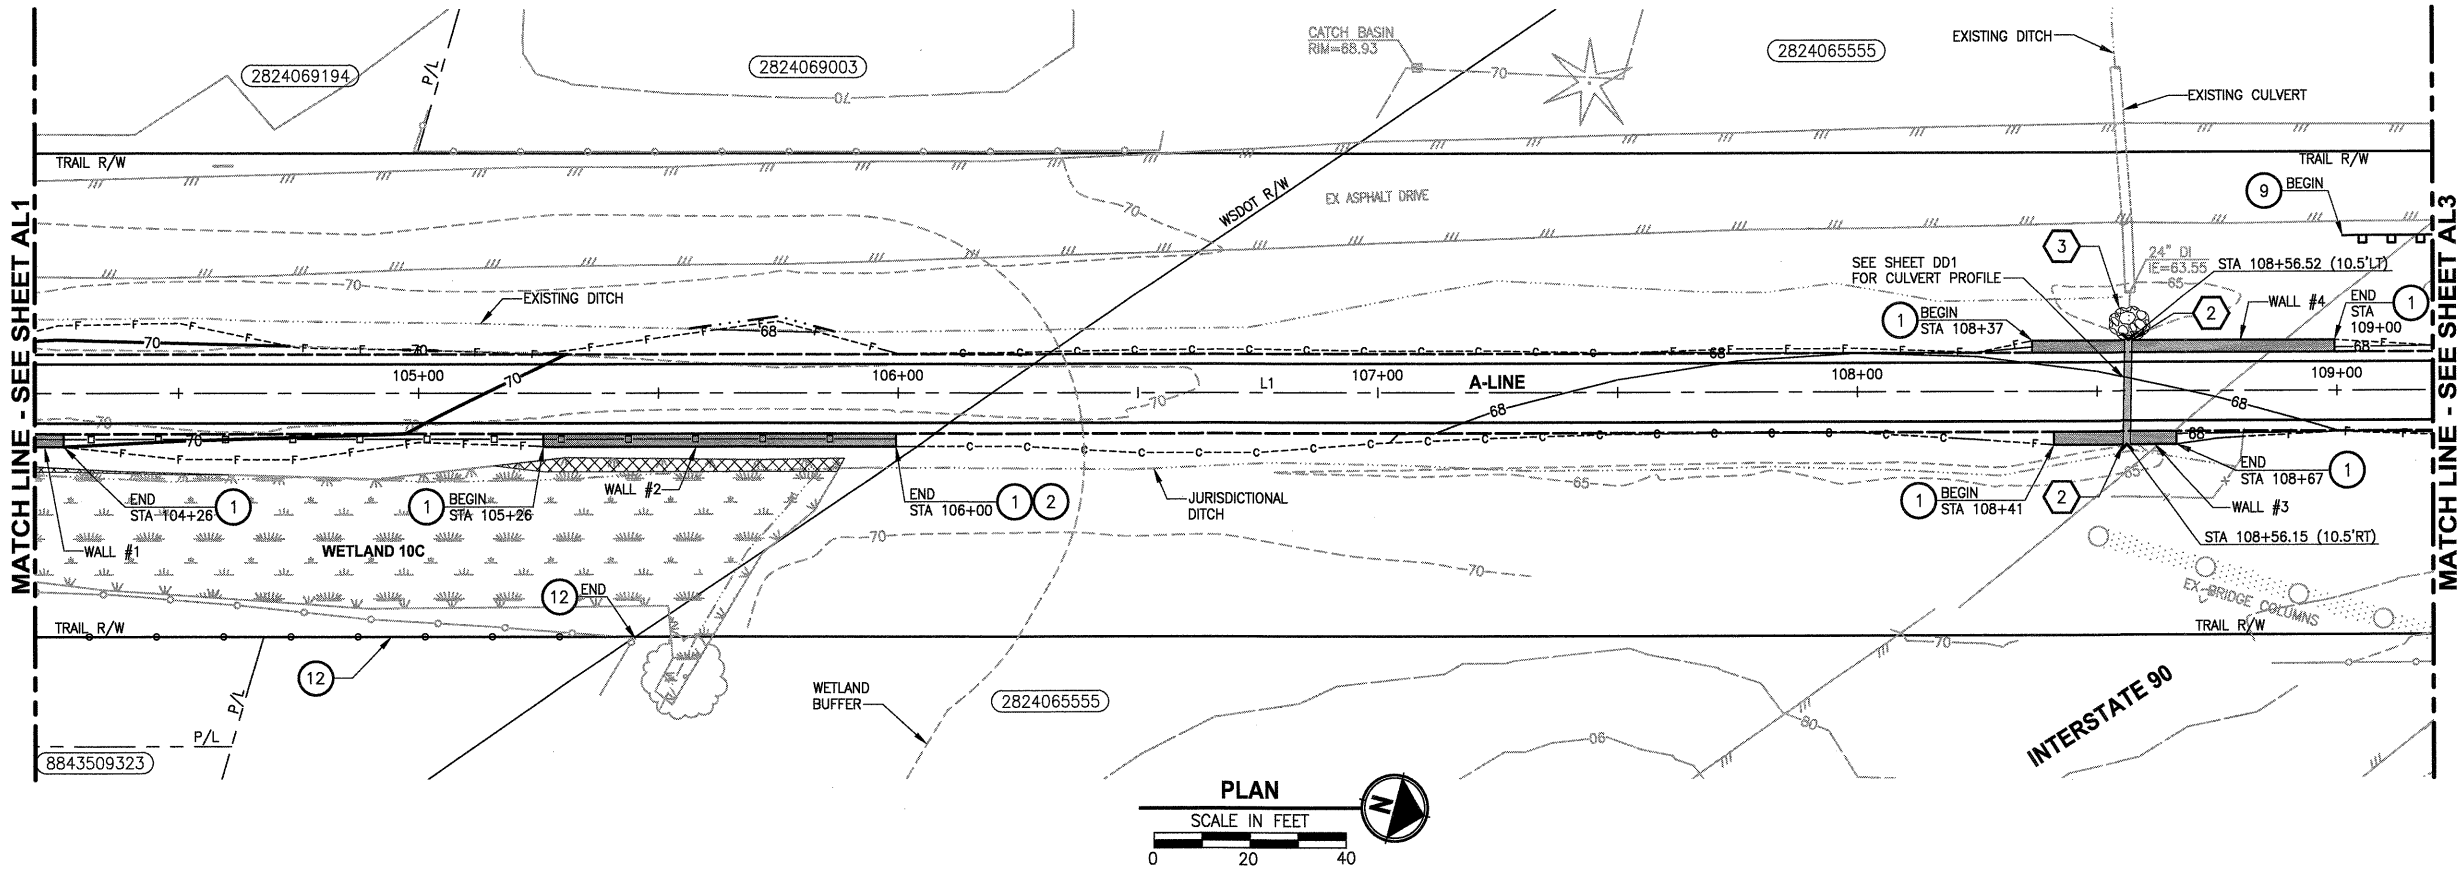

PROFILE

HORIZ: 1"=20'
VERT: 1"=5'

CIVIL CONSTRUCTION NOTES:

1. STRUCTURAL EARTH WALL. SEE WALL DETAILS ON SHEET WD1.
2. SPLIT RAIL FENCE, SEE DETAILS ON SHEET MD3.
3. CEMENT CONCRETE TRAFFIC CURB AND GUTTER PER WSDOT STD PLAN F-10.12-02.
4. CEMENT CONCRETE CURB RAMP TYPE PERPENDICULAR A PER WSDOT STD PLAN F-40.15-01.
5. PATTERNED CONCRETE DRIVEWAY. SEE DETAILS ON SHEET MD2.
6. INSTALL GATE AND GATE POST.
7. TYPE 1 REST STOP. SEE DETAILS ON SHEET MD3.
8. SOLDIER PILE WALL SEE DETAIL SHEET S1.
9. BEAM GUARDRAIL TYPE 1 PER WSDOT STD PLAN C-1. USE BEAM GUARDRAIL ANCHOR TYPE 1 PER WSDOT STD PLAN C-6 FOR END TREATMENT.
10. EXTRUDED CURB PER WSDOT STD PLAN F-10.42-00.
11. CEMENT CONCRETE SIDEWALK PER WSDOT STD PLAN F-30.10-00.
12. COATED CHAIN LINK FENCE TYPE 6. FOR GROUND POST INSTALLATION SEE APPENDIX B IN THE SPECIFICATIONS. FOR MOUNTING DETAILS ON TOP OF SOLDIER PILE WALL SEE S-SHEETS.
13. PLACE 3/4" CRUSHED CLEAN ROCK FOR SHOULDER.

STORMWATER CONSTRUCTION NOTES:

1. PIPE CROSSING SOLDIER PILE WALL. SEE DETAIL SHEET S3.
2. CONCRETE HEADWALL, SEE DETAILS ON SHEETS DD1 AND S3.
3. QUARRY SPALL OUTFALL PROTECTION, SEE DETAILS ON SHEET DD1.

LEGEND:

- GUARDRAIL
- SPLIT RAIL FENCE
- CHAIN LINK FENCE
- STRUCTURAL EARTH WALL
- SOLDIER PILE WALL
- LOOSEN COMPACTED SOIL, TILL IN 6" TOPSOIL AND APPLY HYDROSEEDING.
- LOOSEN COMPACTED SOIL, TILL IN 6" TOPSOIL AND INSTALL SOD.
- CEMENT CONCRETE SIDEWALK
- PATTERNED CONCRETE DRIVEWAY
- WET NATIVE SEEDING & MULCHING
- 3/4" CRUSHED CLEAN ROCK

GENERAL NOTES:

1. ANY WORK WITHIN THE OHWM SHALL COMPLY WITH THE TERMS AND CONDITIONS OF THE HPA. OHWM SHALL BE FIELD LOCATED BY ENGINEER PRIOR TO CLEARING AND GRUBBING.
2. ROAD IMPROVEMENTS BY CITY OF ISSAQUAH ARE SHOWN FOR REFERENCE ONLY. INFORMATION IS BASED ON DRAWINGS PROVIDED BY THE CITY.
3. SEE MG SHEETS FOR WETLAND GRADING DETAILS.
4. FENCING LOCATIONS ARE OFFSET FOR CLARITY. FOR EXACT FENCE LOCATIONS AND DETAILS SEE SHEET WD1 AND SHEETS S1 THROUGH S3.
5. LINE AND CURVE DATA TABLES ARE SHOWN ON AL24.

APPROVED

DEC 02 2011

PUBLIC WORKS ENG.
CITY OF ISSAQUAH



Parametrix

411 108TH AVENUE N.E., SUITE 1800
BELLEVUE, WASHINGTON 98004
T: 425-458-6200 F: 425-458-6363
www.parametrix.com

PROJECT NAME

EAST LAKE SAMMAMISH
MASTER PLAN TRAIL, ISSAQUAH SEGMENT

GILMAN BLVD TO ISSAQUAH CITY LIMITS



PLAN AND PROFILE

DRAWING NO.
35 OF 99

AL2

U:\Ball\Projects\Clients\1521-King City\554-1521-075-ELST\98Sves\CADD\Phase 13\Task 02\Draw\ PLOTTED BY: purgubut DATE: Wednesday, November 23, 2011 10:20:26 AM LAYOUT: AL3

PORTIONS OF SECTIONS 16, 21 & 28, TWP 24 N., RGE. 6 E., W.M.

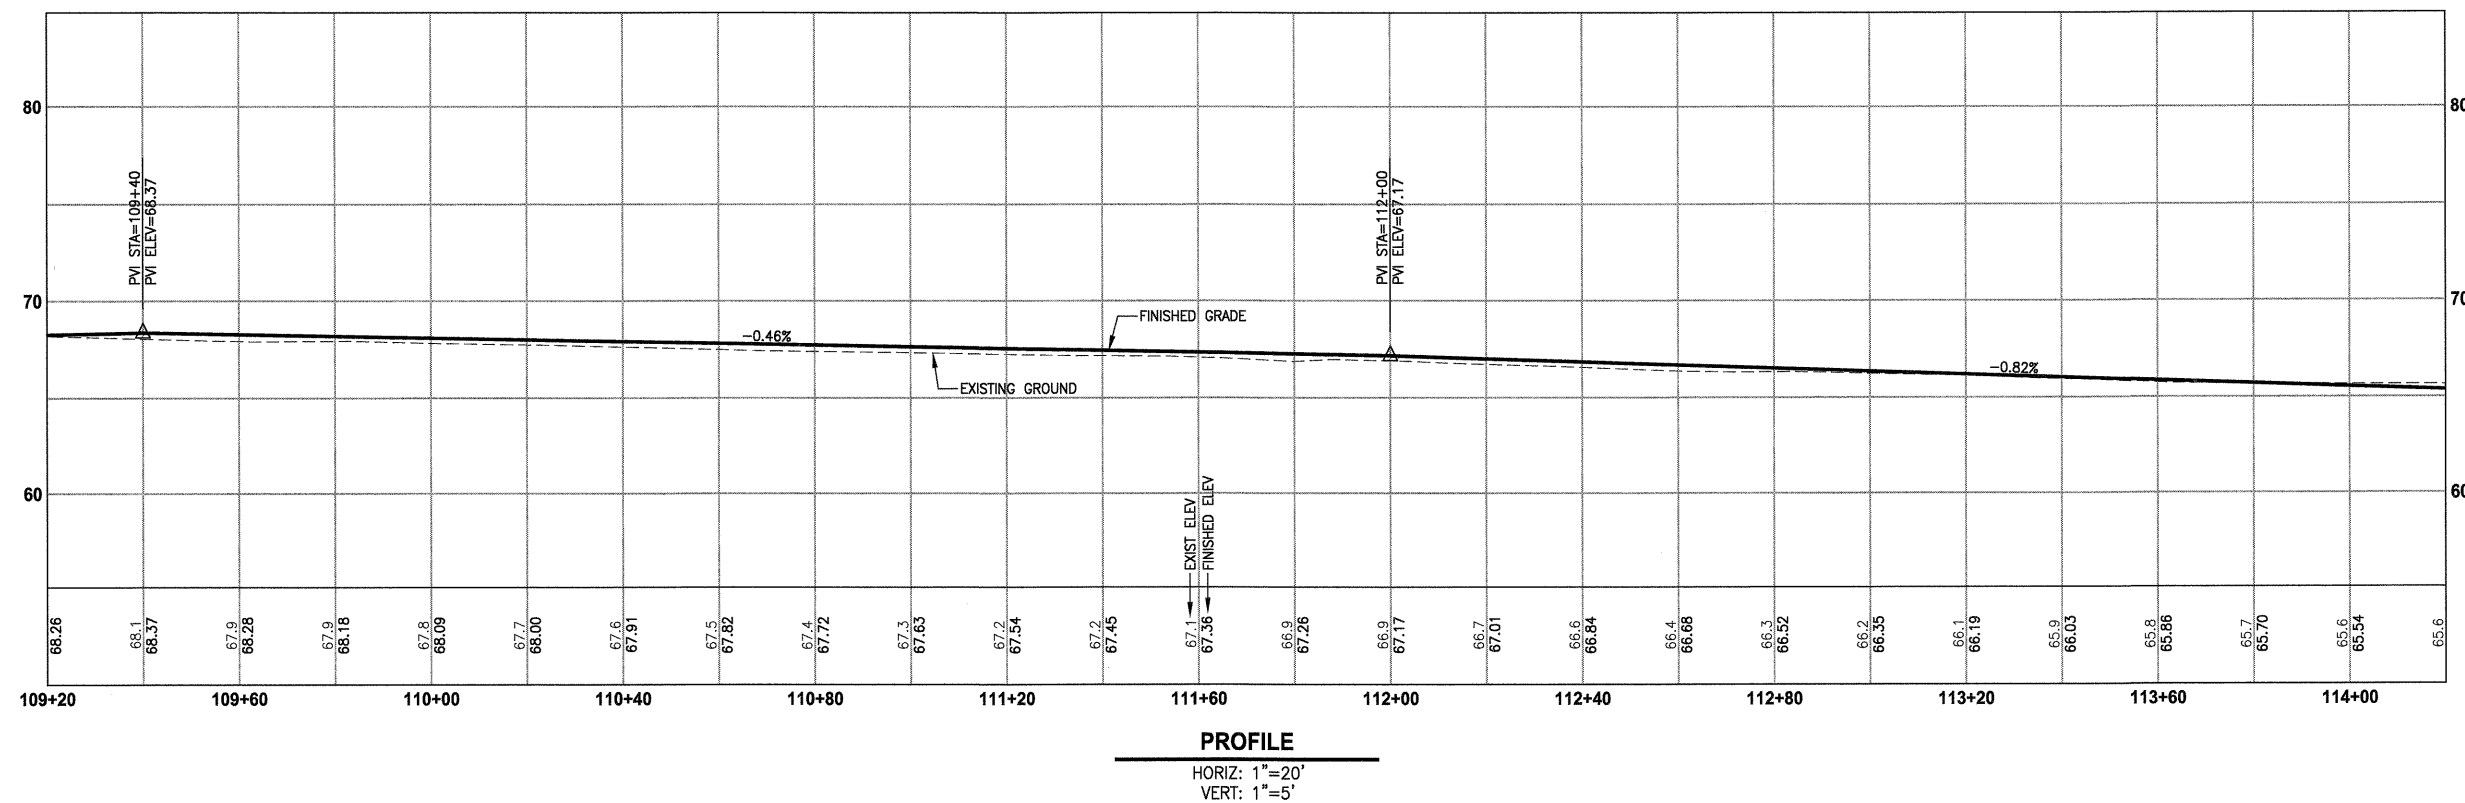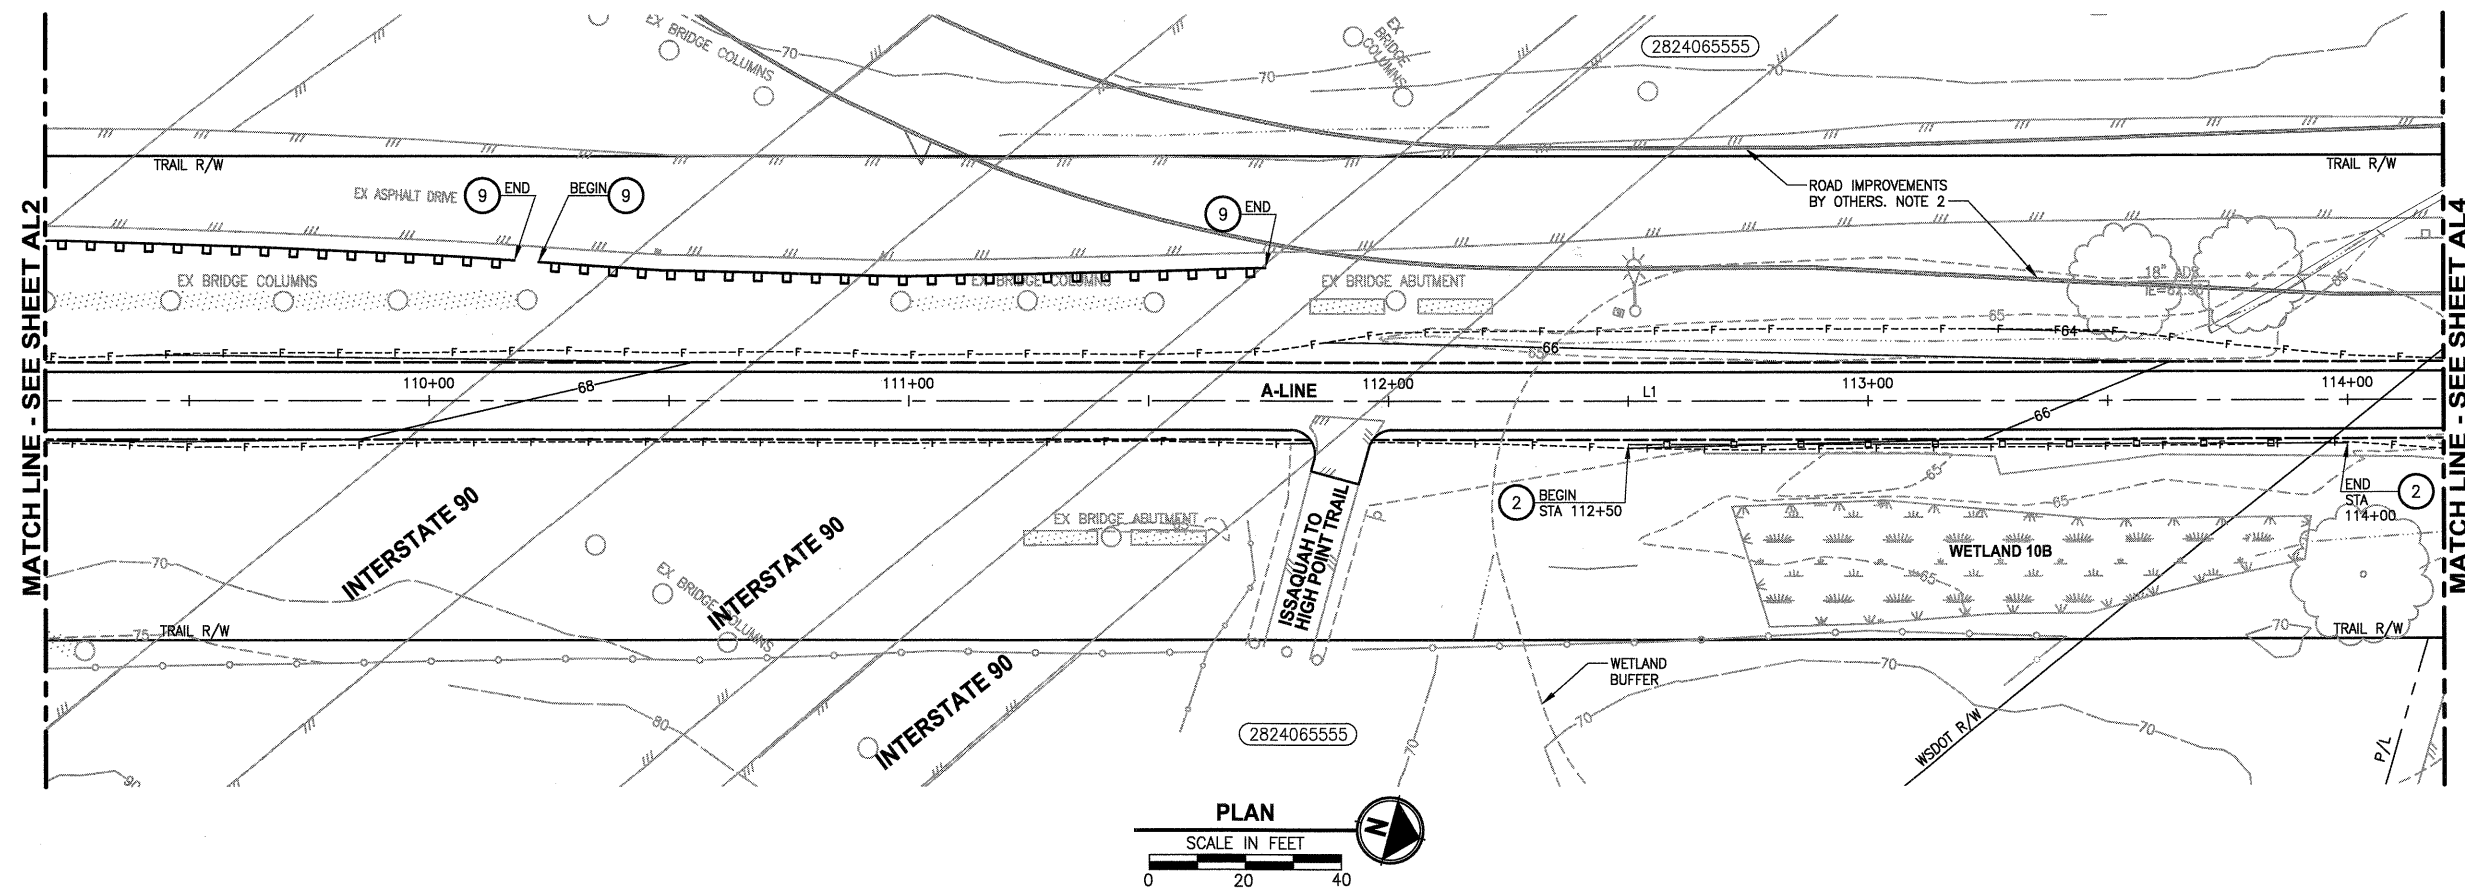

CIVIL CONSTRUCTION NOTES:

- 1 STRUCTURAL EARTH WALL. SEE WALL DETAILS ON SHEET WD1.
- 2 SPLIT RAIL FENCE, SEE DETAILS ON SHEET MD3.
- 3 CEMENT CONCRETE TRAFFIC CURB AND GUTTER PER WSDOT STD PLAN F-10.12-02.
- 4 CEMENT CONCRETE CURB RAMP TYPE PERPENDICULAR A PER WSDOT STD PLAN F-40.15-01.
- 5 PATTERNED CONCRETE DRIVEWAY. SEE DETAILS ON SHEET MD2.
- 6 INSTALL GATE AND GATE POST.
- 7 TYPE 1 REST STOP. SEE DETAILS ON SHEET MD3.
- 8 SOLDIER PILE WALL SEE DETAIL SHEET S1.
- 9 BEAM GUARDRAIL TYPE 1 PER WSDOT STD PLAN C-1. USE BEAM GUARDRAIL ANCHOR TYPE 1 PER WSDOT STD PLAN C-6 FOR END TREATMENT.
- 10 EXTRUDED CURB PER WSDOT STD PLAN F-10.42-00.
- 11 CEMENT CONCRETE SIDEWALK PER WSDOT STD PLAN F-30.10-00.
- 12 COATED CHAIN LINK FENCE TYPE 6. FOR GROUND POST INSTALLATION SEE APPENDIX B IN THE SPECIFICATIONS. FOR MOUNTING DETAILS ON TOP OF SOLDIER PILE WALL SEE S-SHEETS.
- 13 PLACE 3/4" CRUSHED CLEAN ROCK FOR SHOULDER.

STORMWATER CONSTRUCTION NOTES:

- 1 PIPE CROSSING SOLDIER PILE WALL. SEE DETAIL SHEET S3.
- 2 CONCRETE HEADWALL, SEE DETAILS ON SHEETS DD1 AND S3.
- 3 QUARRY SPALL OUTFALL PROTECTION, SEE DETAILS ON SHEET DD1.

LEGEND:

- GUARDRAIL
- SPLIT RAIL FENCE
- CHAIN LINK FENCE
- STRUCTURAL EARTH WALL
- SOLDIER PILE WALL
- LOOSEN COMPACTED SOIL, TILL IN 6" TOPSOIL AND APPLY HYDROSEEDING.
- LOOSEN COMPACTED SOIL, TILL IN 6" TOPSOIL AND INSTALL SOD.
- CEMENT CONCRETE SIDEWALK
- PATTERNED CONCRETE DRIVEWAY
- WET NATIVE SEEDING & MULCHING
- 3/4" CRUSHED CLEAN ROCK

GENERAL NOTES:

1. ANY WORK WITHIN THE OHWM SHALL COMPLY WITH THE TERMS AND CONDITIONS OF THE HPA. OHWM SHALL BE FIELD LOCATED BY ENGINEER PRIOR TO CLEARING AND GRUBBING.
2. ROAD IMPROVEMENTS BY CITY OF ISSAQUAH ARE SHOWN FOR REFERENCE ONLY. INFORMATION IS BASED ON DRAWINGS PROVIDED BY THE CITY.
3. SEE MG SHEETS FOR WETLAND GRADING DETAILS.
4. FENCING LOCATIONS ARE OFFSET FOR CLARITY. FOR EXACT FENCE LOCATIONS AND DETAILS SEE SHEET WD1 AND SHEETS S1 THROUGH S3.
5. LINE AND CURVE DATA TABLES ARE SHOWN ON AL24.

REVISIONS	DATE	BY	DESIGNED
			J. JUN
			B. PURGANAN
			CHECKED Y. HO
			APPROVED H. LONGFELLOW

ONE INCH AT FULL SCALE.
IF NOT, SCALE ACCORDINGLY

FILE NAME
BL1521075P13T02AL-01

JOB NO.
554-1521-075

DATE
NOVEMBER 2011



Parametrix

ENGINEERING · PLANNING · ENVIRONMENTAL SCIENCES

411 108TH AVENUE N.E., SUITE 1800
BELLEVUE, WASHINGTON 98004
T: 425-458-6200 F: 425-458-1363
www.parametrix.com

PROJECT NAME

**EAST LAKE SAMMAMISH
MASTER PLAN TRAIL, ISSAQUAH SEGMENT**

GILMAN BLVD TO ISSAQUAH CITY LIMITS



PLAN AND PROFILE

DRAWING NO.
36 OF 99

AL3

U:\Bail\Projects\Clients\1521-King City\554-1521-075-ELST\955ea\CADD\Phase 13\Task 02\Draw\ PLOTTED BY: purgobut DATE: Wednesday, November 23, 2011 10:20:59 AM LAYOUT: AL4

PORTIONS OF SECTIONS 16, 21 & 28, TWP 24 N., RGE. 6 E., W.M.

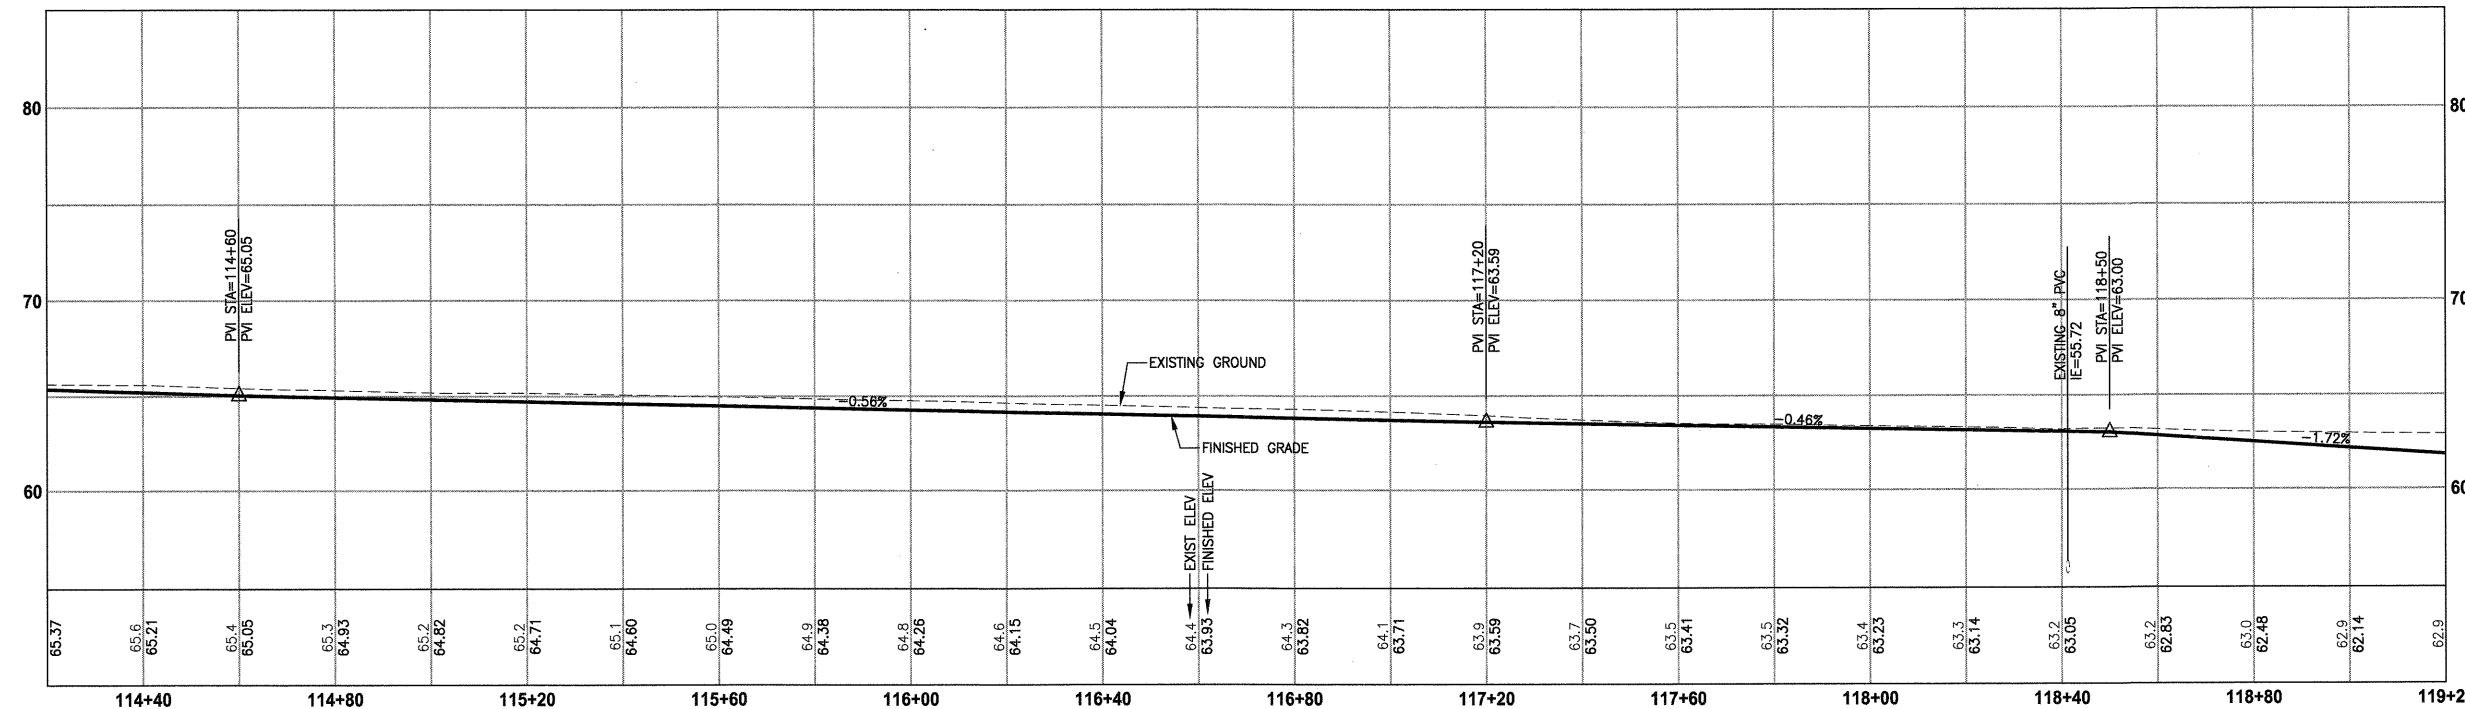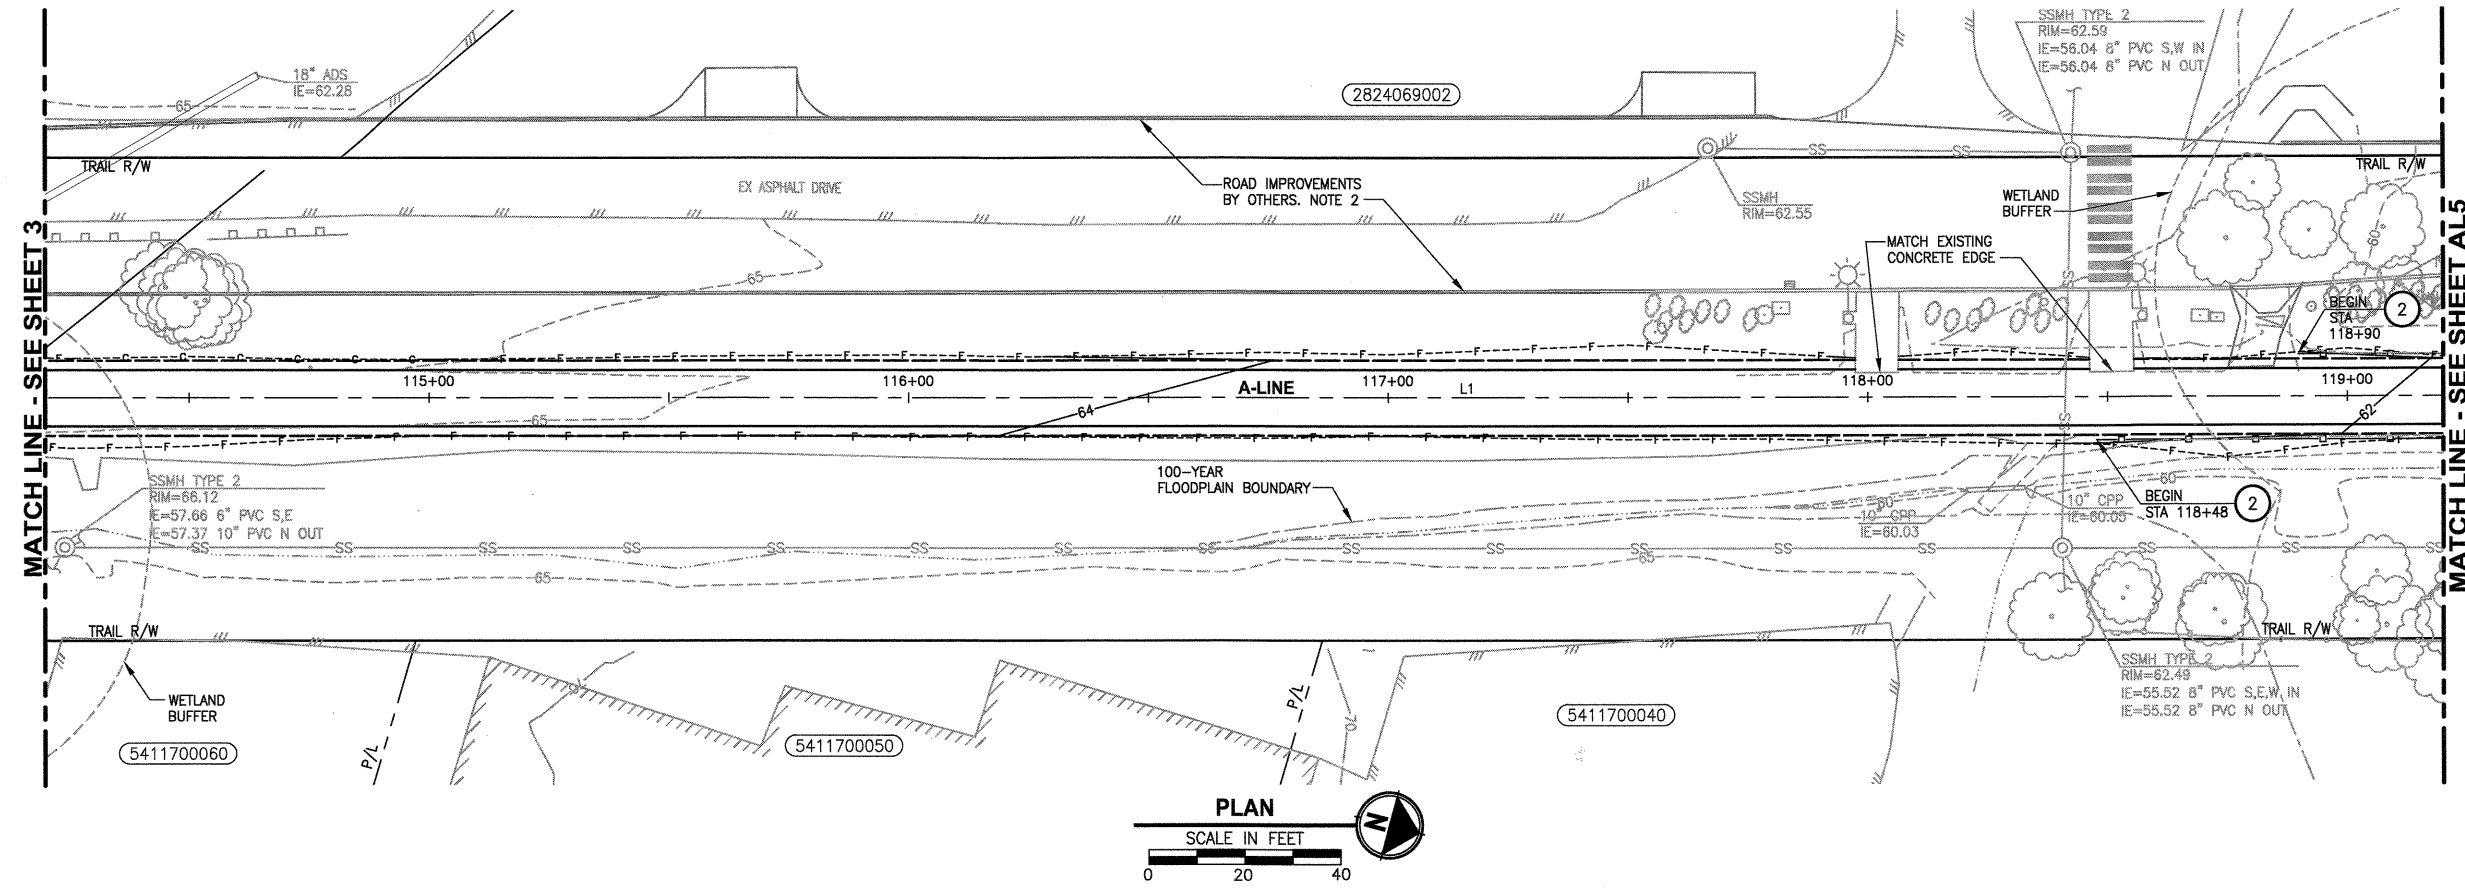

PROFILE
HORIZ: 1"=20'
VERT: 1"=5'

CIVIL CONSTRUCTION NOTES:

- 1 STRUCTURAL EARTH WALL. SEE WALL DETAILS ON SHEET WD1.
- 2 SPLIT RAIL FENCE, SEE DETAILS ON SHEET MD3.
- 3 CEMENT CONCRETE TRAFFIC CURB AND GUTTER PER WSDOT STD PLAN F-10.12-02.
- 4 CEMENT CONCRETE CURB RAMP TYPE PERPENDICULAR A PER WSDOT STD PLAN F-40.15-01.
- 5 PATTERNED CONCRETE DRIVEWAY. SEE DETAILS ON SHEET MD2.
- 6 INSTALL GATE AND GATE POST.
- 7 TYPE 1 REST STOP. SEE DETAILS ON SHEET MD3.
- 8 SOLDIER PILE WALL SEE DETAIL SHEET S1.
- 9 BEAM GUARDRAIL TYPE 1 PER WSDOT STD PLAN C-1. USE BEAM GUARDRAIL ANCHOR TYPE 1 PER WSDOT STD PLAN C-6 FOR END TREATMENT.
- 10 EXTRUDED CURB PER WSDOT STD PLAN F-10.42-00.
- 11 CEMENT CONCRETE SIDEWALK PER WSDOT STD PLAN F-30.10-00.
- 12 COATED CHAIN LINK FENCE TYPE 6. FOR GROUND POST INSTALLATION SEE APPENDIX B IN THE SPECIFICATIONS. FOR MOUNTING DETAILS ON TOP OF SOLDIER PILE WALL SEE S-SHEETS.
- 13 PLACE 3/4" CRUSHED CLEAN ROCK FOR SHOULDER.

STORMWATER CONSTRUCTION NOTES:

- 1 PIPE CROSSING SOLDIER PILE WALL. SEE DETAIL SHEET S3.
- 2 CONCRETE HEADWALL, SEE DETAILS ON SHEETS DD1 AND S3.
- 3 QUARRY SPALL OUTFALL PROTECTION, SEE DETAILS ON SHEET DD1.

LEGEND:

- GUARDRAIL
- SPLIT RAIL FENCE
- CHAIN LINK FENCE
- STRUCTURAL EARTH WALL
- SOLDIER PILE WALL
- LOOSEN COMPACTED SOIL, TILL IN 6" TOPSOIL AND APPLY HYDROSEEDING.
- LOOSEN COMPACTED SOIL, TILL IN 6" TOPSOIL AND INSTALL SOD.
- CEMENT CONCRETE SIDEWALK
- PATTERNED CONCRETE DRIVEWAY
- WET NATIVE SEEDING & MULCHING
- 3/4" CRUSHED CLEAN ROCK

GENERAL NOTES:

1. ANY WORK WITHIN THE OHWM SHALL COMPLY WITH THE TERMS AND CONDITIONS OF THE HPA. OHWM SHALL BE FIELD LOCATED BY ENGINEER PRIOR TO CLEARING AND GRUBBING.
2. ROAD IMPROVEMENTS BY CITY OF ISSAQUAH ARE SHOWN FOR REFERENCE ONLY. INFORMATION IS BASED ON DRAWINGS PROVIDED BY THE CITY.
3. SEE MG SHEETS FOR WETLAND GRADING DETAILS.
4. FENCING LOCATIONS ARE OFFSET FOR CLARITY. FOR EXACT FENCE LOCATIONS AND DETAILS SEE SHEET WD1 AND SHEETS S1 THROUGH S3.
5. LINE AND CURVE DATA TABLES ARE SHOWN ON AL24.

APPROVED
DEC 02 2011
PUBLIC WORKS ENG.
CITY OF ISSAQUAH

REVISIONS	DATE	BY	DESIGNED
			J. JUN
			B. PURGANAN
			CHECKED Y. HO
			APPROVED H. LONGFELLOW

ONE INCH AT FULL SCALE.
IF NOT, SCALE ACCORDINGLY
FILE NAME
BL1521075P13T02AL-01
JOB NO.
554-1521-075
DATE
NOVEMBER 2011



Parametrix
411 106TH AVENUE N.E., SUITE 1800
BELLEVUE, WASHINGTON 98004
T: 425-688-0200 F: 425-688-0393
www.parametrix.com
ENGINEERING, PLANNING, ENVIRONMENTAL SCIENCES



PROJECT NAME
EAST LAKE SAMMAMISH
MASTER PLAN TRAIL, ISSAQUAH SEGMENT
GILMAN BLVD TO ISSAQUAH CITY LIMITS

PLAN AND PROFILE

DRAWING NO.
37 OF 99
AL4

U:\Ball\Projects\Clients\1521-King Cnty\554-1521-075-ELST\955\ca\CADD\Phase 13\Task 02\DWG\ PLOTTED BY: purgubut DATE: Wednesday, November 23, 2011 10:21:24 AM LAYOUT: AL5

PORTIONS OF SECTIONS 16, 21 & 28, TWP 24 N., RGE. 6 E., W.M.

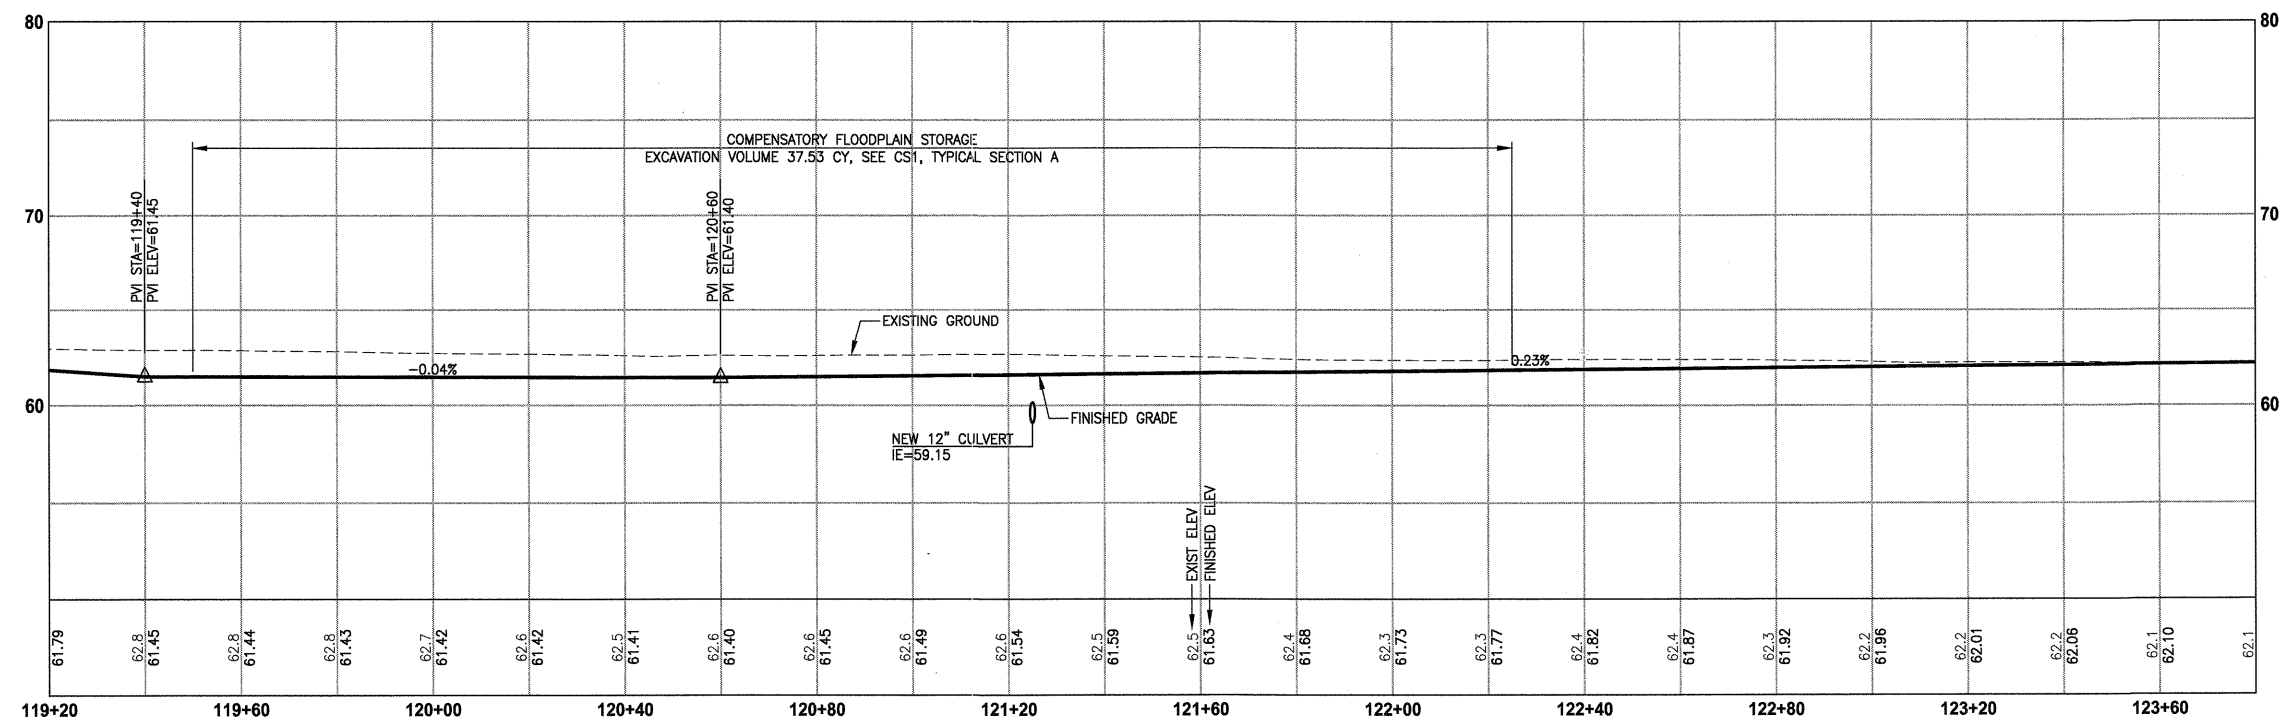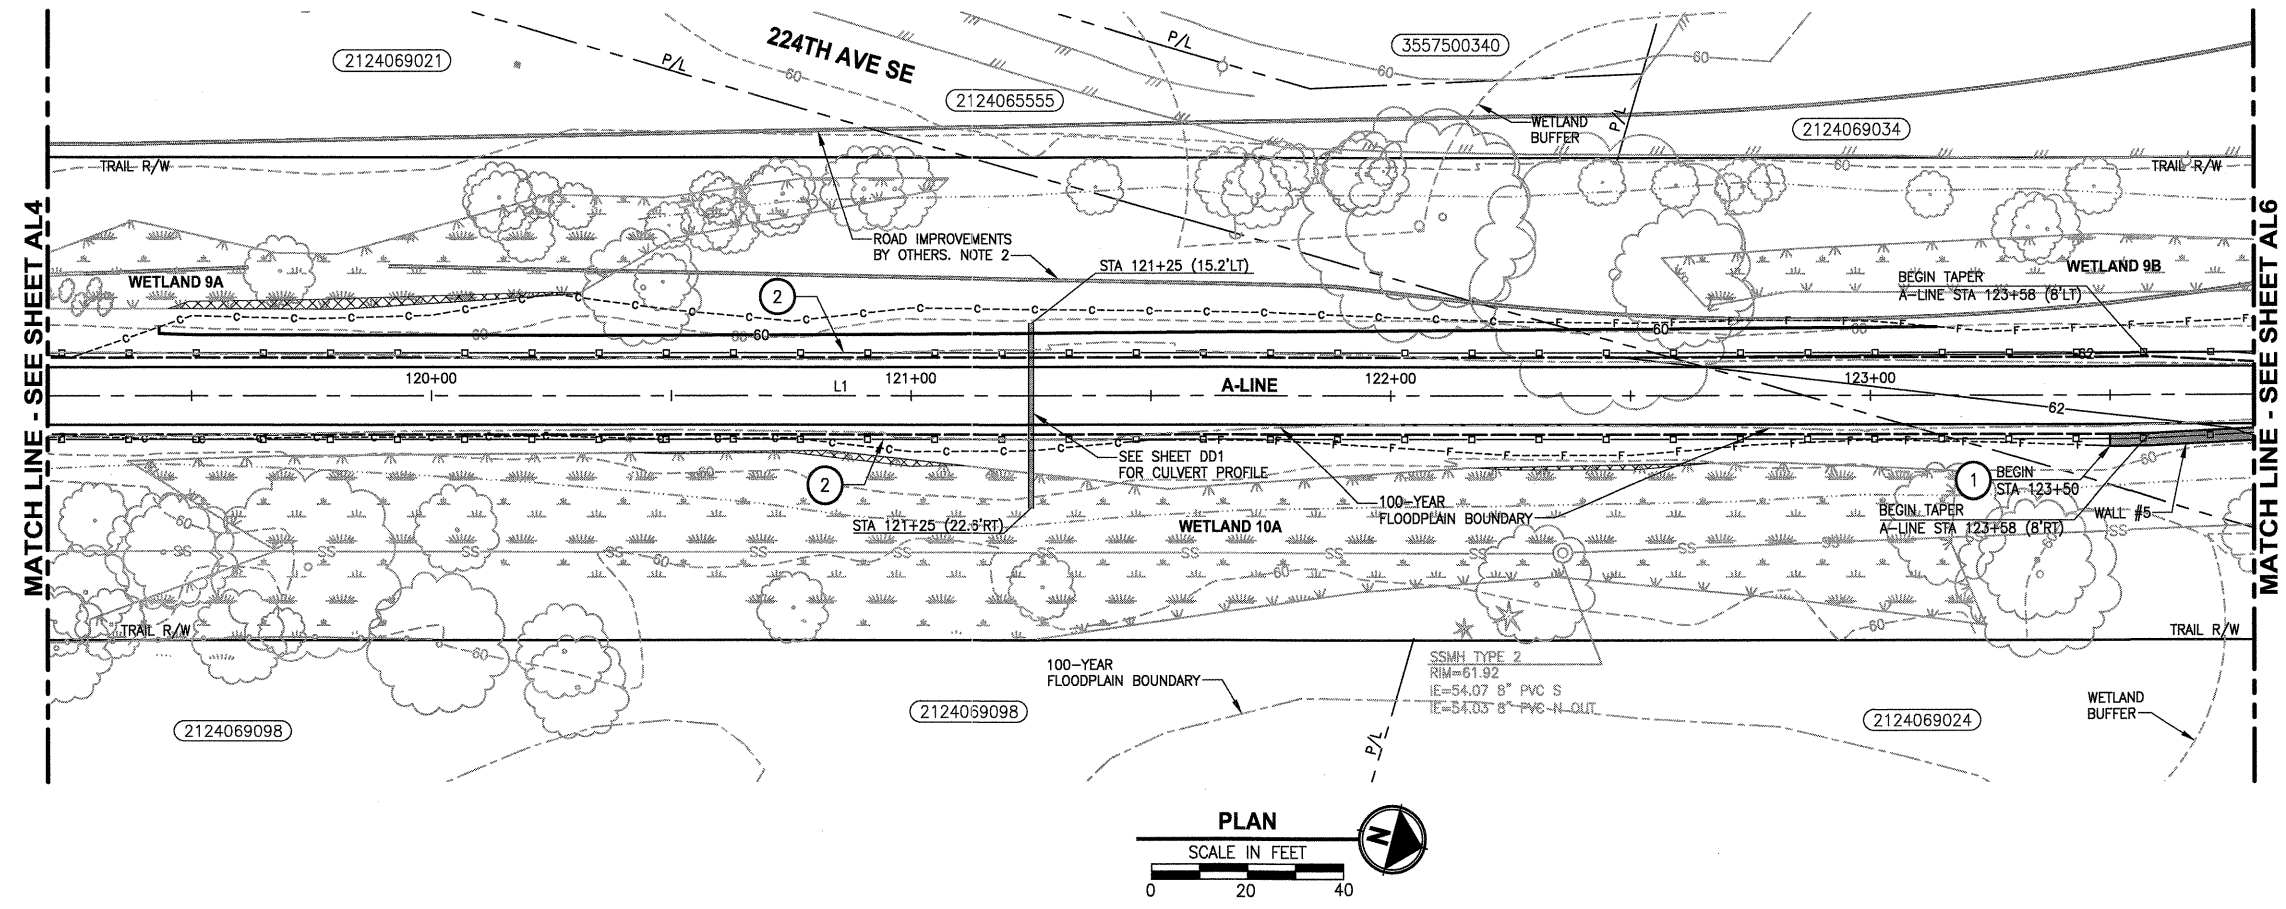

PROFILE
HORIZ: 1"=20'
VERT: 1"=5'

CIVIL CONSTRUCTION NOTES:

1. STRUCTURAL EARTH WALL. SEE WALL DETAILS ON SHEET WD1.
2. SPLIT RAIL FENCE, SEE DETAILS ON SHEET MD3.
3. CEMENT CONCRETE TRAFFIC CURB AND GUTTER PER WSDOT STD PLAN F-10.12-02.
4. CEMENT CONCRETE CURB RAMP TYPE PERPENDICULAR A PER WSDOT STD PLAN F-40.15-01.
5. PATTERNED CONCRETE DRIVEWAY. SEE DETAILS ON SHEET MD2.
6. INSTALL GATE AND GATE POST.
7. TYPE 1 REST STOP. SEE DETAILS ON SHEET MD3.
8. SOLDIER PILE WALL SEE DETAIL SHEET S1.
9. BEAM GUARDRAIL TYPE 1 PER WSDOT STD PLAN C-1. USE BEAM GAURDRAIL ANCHOR TYPE 1 PER WSDOT STD PLAN C-6 FOR END TREATMENT.
10. EXTRUDED CURB PER WSDOT STD PLAN F-10.42-00.
11. CEMENT CONCRETE SIDEWALK PER WSDOT STD PLAN F-30.10-00.
12. COATED CHAIN LINK FENCE TYPE 6. FOR GROUND POST INSTALLATION SEE APPENDIX B IN THE SPECIFICATIONS. FOR MOUNTING DETAILS ON TOP OF SOLDIER PILE WALL SEE S-SHEETS.
13. PLACE 3/4" CRUSHED CLEAN ROCK FOR SHOULDER.

STORMWATER CONSTRUCTION NOTES:

1. PIPE CROSSING SOLDIER PILE WALL. SEE DETAIL SHEET S3.
2. CONCRETE HEADWALL, SEE DETAILS ON SHEETS DD1 AND S3.
3. QUARRY SPALL OUTFALL PROTECTION, SEE DETAILS ON SHEET DD1.

LEGEND:

- GUARDRAIL
- SPLIT RAIL FENCE
- CHAIN LINK FENCE
- STRUCTURAL EARTH WALL
- SOLDIER PILE WALL
- LOOSEN COMPACTED SOIL, TILL IN 6" TOPSOIL AND APPLY HYDROSEEDING.
- LOOSEN COMPACTED SOIL, TILL IN 6" TOPSOIL AND INSTALL SOD.
- CEMENT CONCRETE SIDEWALK
- PATTERNED CONCRETE DRIVEWAY
- WET NATIVE SEEDING & MULCHING
- 3/4" CRUSHED CLEAN ROCK

GENERAL NOTES:

1. ANY WORK WITHIN THE OHWM SHALL COMPLY WITH THE TERMS AND CONDITIONS OF THE HPA. OHWM SHALL BE FIELD LOCATED BY ENGINEER PRIOR TO CLEARING AND GRUBBING.
2. ROAD IMPROVEMENTS BY CITY OF ISSAQUAH ARE SHOWN FOR REFERENCE ONLY. INFORMATION IS BASED ON DRAWINGS PROVIDED BY THE CITY.
3. SEE MG SHEETS FOR WETLAND GRADING DETAILS.
4. FENCING LOCATIONS ARE OFFSET FOR CLARITY. FOR EXACT FENCE LOCATIONS AND DETAILS SEE SHEET WD1 AND SHEETS S1 THROUGH S3.
5. LINE AND CURVE DATA TABLES ARE SHOWN ON AL24.

APPROVED
DEC 02 2011
PUBLIC WORKS ENG.
CITY OF ISSAQUAH



Parametrix

411 106TH AVENUE N.E., SUITE 1800
BELLEVUE, WASHINGTON 98004
T: 425-456-6200 F: 425-456-6363
www.parametrix.com

PROJECT NAME
EAST LAKE SAMMAMISH
MASTER PLAN TRAIL, ISSAQUAH SEGMENT
GILMAN BLVD TO ISSAQUAH CITY LIMITS

PLAN AND PROFILE



DRAWING NO.
38 OF 99

AL5

REVISIONS	DATE	BY	DESIGNED
			J. JUN
			B. PURGANAN
			CHECKED
			Y. HO
			APPROVED
			H. LONGFELLOW

ONE INCH AT FULL SCALE.
IF NOT, SCALE ACCORDINGLY
FILE NAME
BL1521075P13T02AL-01
JOB No.
554-1521-075
DATE
NOVEMBER 2011

PORTIONS OF SECTIONS 16, 21 & 28, TWP 24 N., RGE. 6 E., W.M.

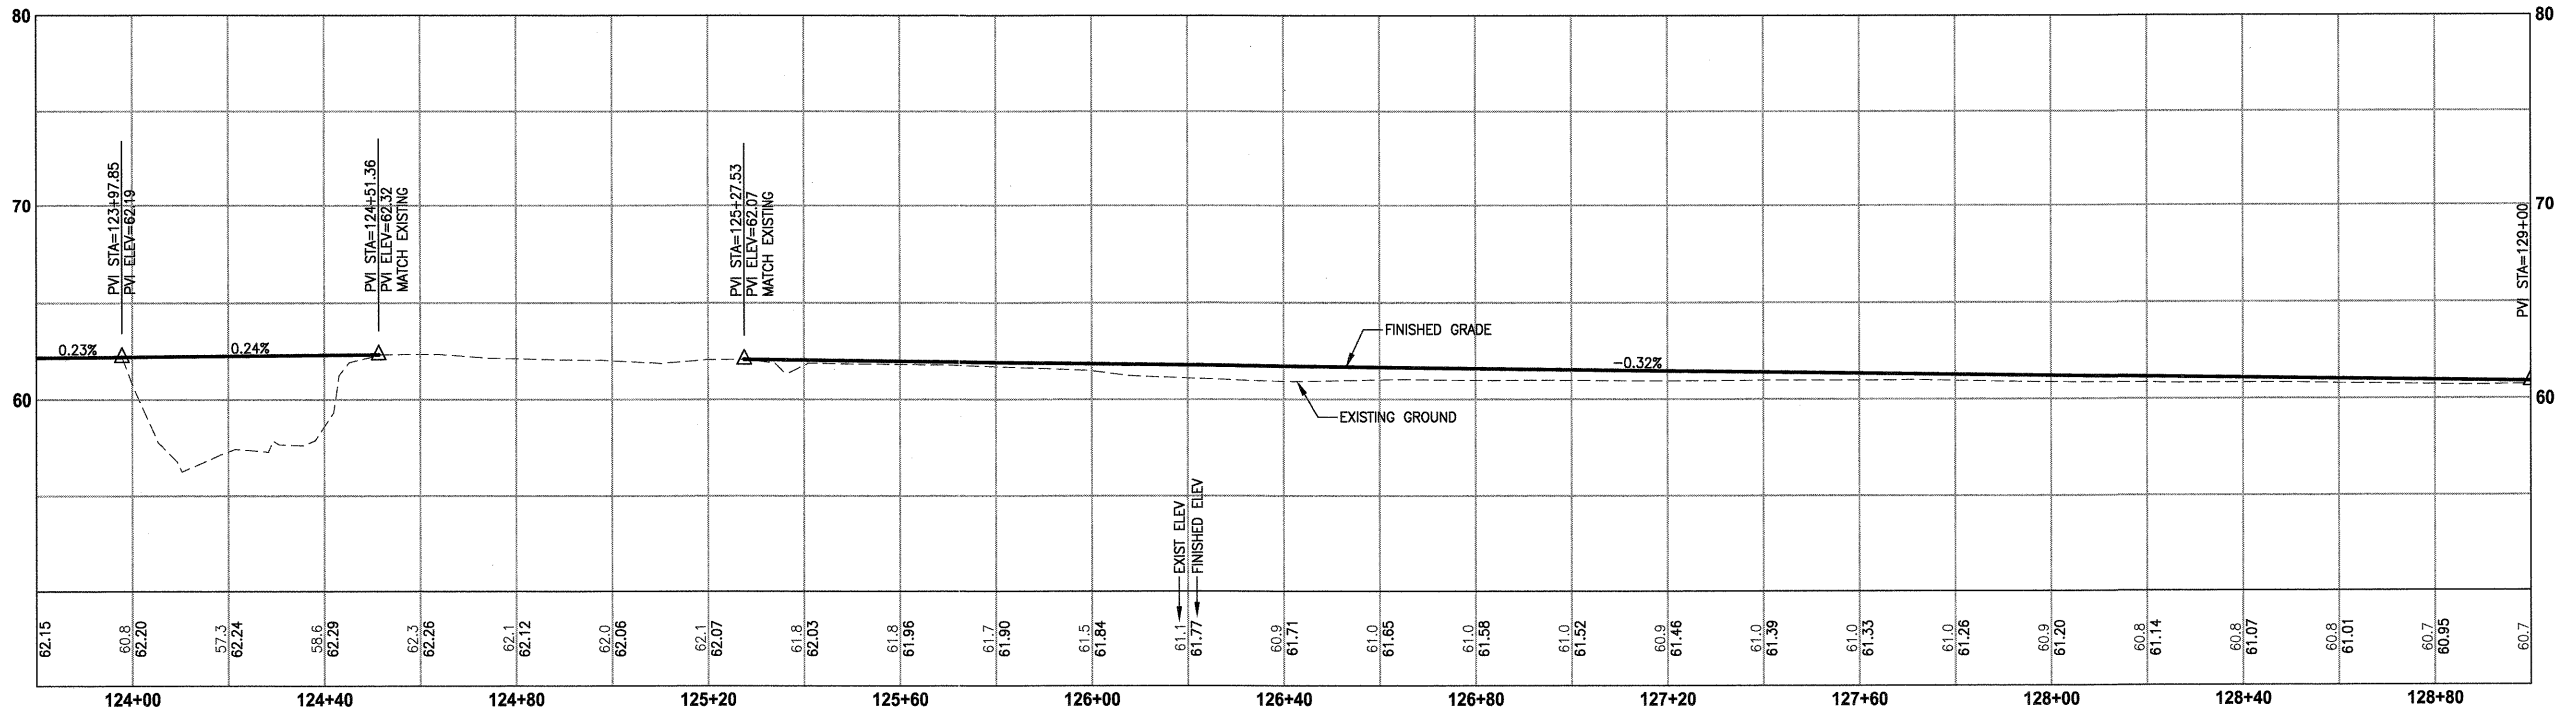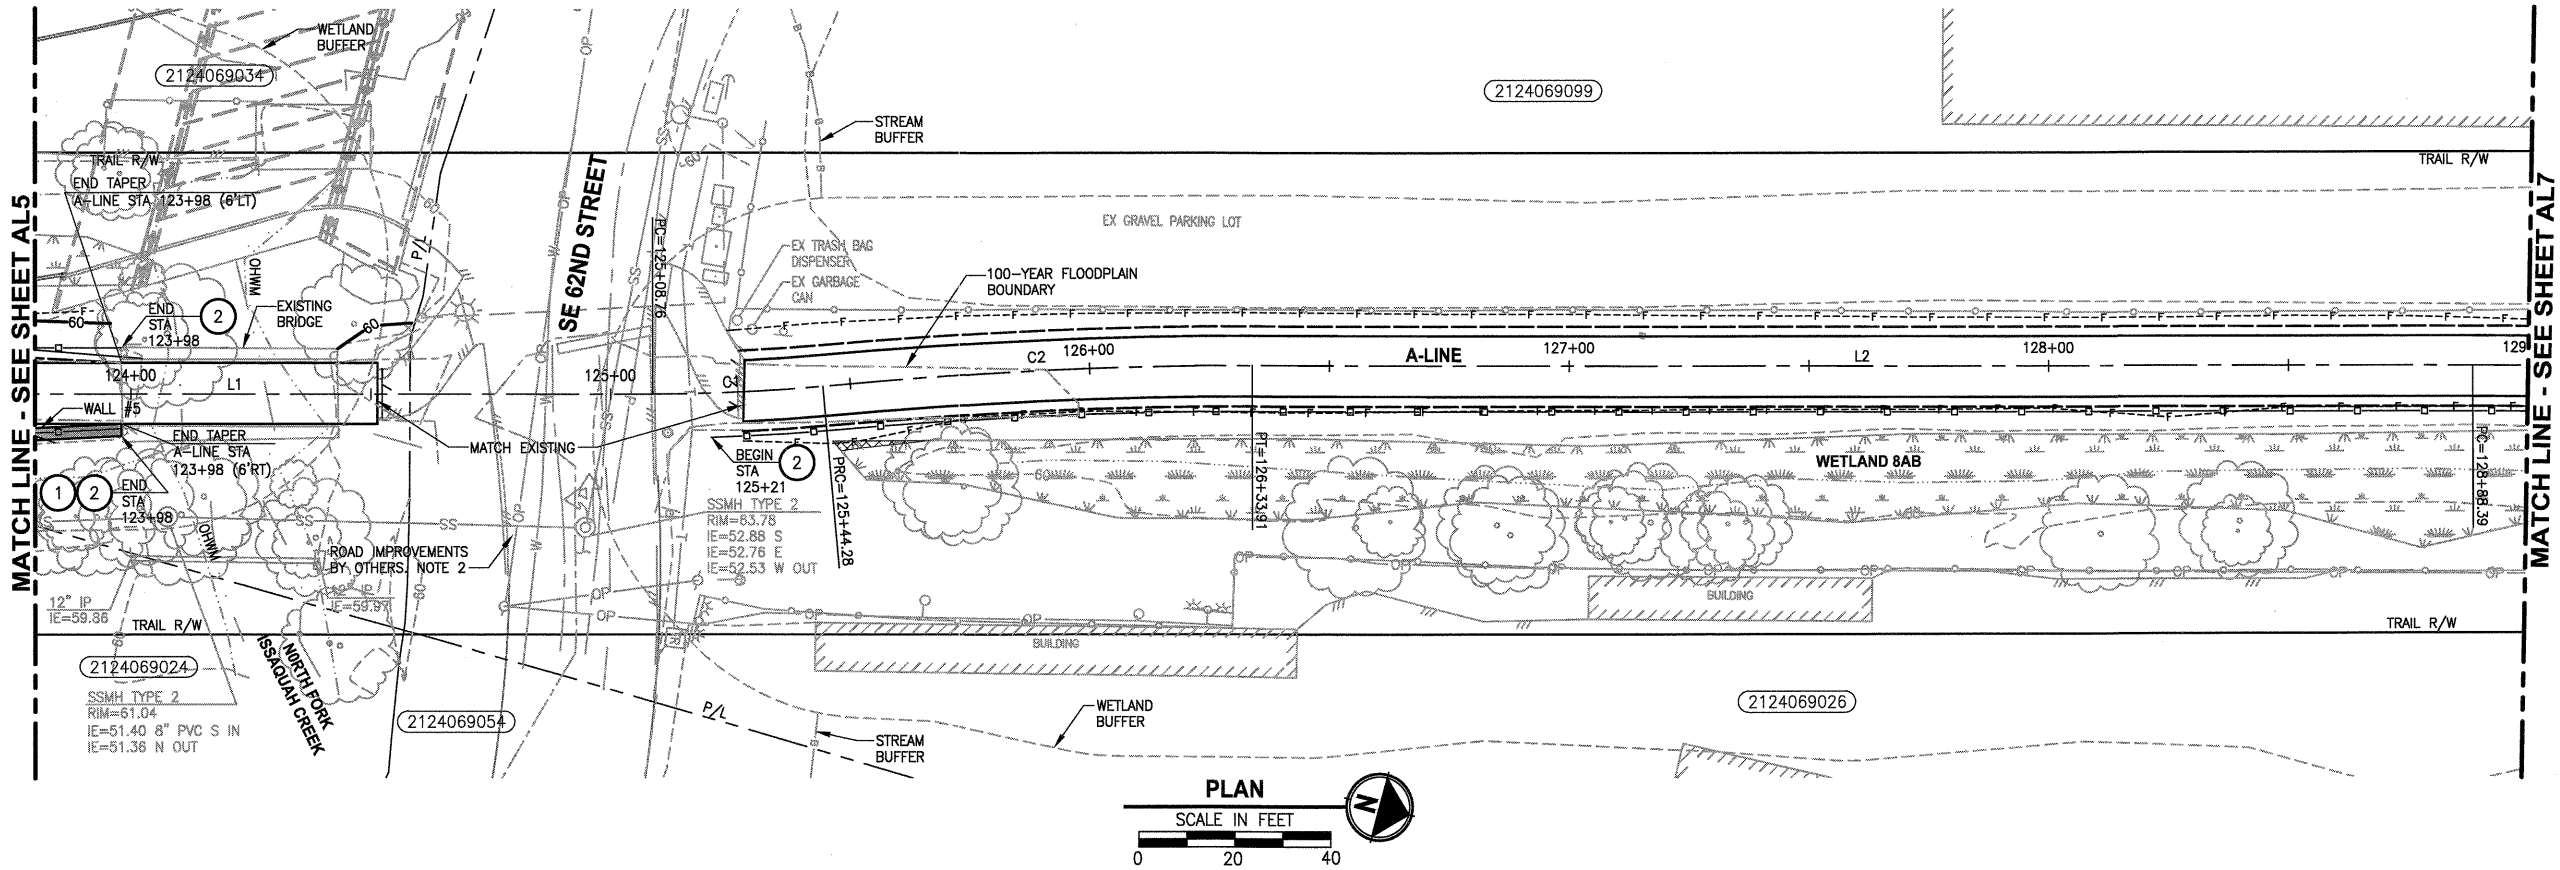

PROFILE

HORIZ: 1"=20'
VERT: 1"=5'

CIVIL CONSTRUCTION NOTES:

1. STRUCTURAL EARTH WALL. SEE WALL DETAILS ON SHEET WD1.
2. SPLIT RAIL FENCE, SEE DETAILS ON SHEET MD3.
3. CEMENT CONCRETE TRAFFIC CURB AND GUTTER PER WSDOT STD PLAN F-10.12-02.
4. CEMENT CONCRETE CURB RAMP TYPE PERPENDICULAR A PER WSDOT STD PLAN F-40.15-01.
5. PATTERNED CONCRETE DRIVEWAY. SEE DETAILS ON SHEET MD2.
6. INSTALL GATE AND GATE POST.
7. TYPE 1 REST STOP. SEE DETAILS ON SHEET MD3.
8. SOLDIER PILE WALL SEE DETAIL SHEET S1.
9. BEAM GUARDRAIL TYPE 1 PER WSDOT STD PLAN C-1. USE BEAM GUARDRAIL ANCHOR TYPE 1 PER WSDOT STD PLAN C-6 FOR END TREATMENT.
10. EXTRUDED CURB PER WSDOT STD PLAN F-10.42-00.
11. CEMENT CONCRETE SIDEWALK PER WSDOT STD PLAN F-30.10-00.
12. COATED CHAIN LINK FENCE TYPE 6. FOR GROUND POST INSTALLATION SEE APPENDIX B IN THE SPECIFICATIONS. FOR MOUNTING DETAILS ON TOP OF SOLDIER PILE WALL SEE S-SHEETS.
13. PLACE 3/4" CRUSHED CLEAN ROCK FOR SHOULDER.

STORMWATER CONSTRUCTION NOTES:

1. PIPE CROSSING SOLDIER PILE WALL. SEE DETAIL SHEET S3.
2. CONCRETE HEADWALL, SEE DETAILS ON SHEETS DD1 AND S3.
3. QUARRY SPALL OUTFALL PROTECTION, SEE DETAILS ON SHEET DD1.

LEGEND:

- GUARDRAIL
- SPLIT RAIL FENCE
- CHAIN LINK FENCE
- STRUCTURAL EARTH WALL
- SOLDIER PILE WALL
- LOOSEN COMPACTED SOIL, TILL IN 6" TOPSOIL AND APPLY HYDROSEEDING.
- LOOSEN COMPACTED SOIL, TILL IN 6" TOPSOIL AND INSTALL SOD.
- CEMENT CONCRETE SIDEWALK
- PATTERNED CONCRETE DRIVEWAY
- WET NATIVE SEEDING & MULCHING
- 3/4" CRUSHED CLEAN ROCK

GENERAL NOTES:

1. ANY WORK WITHIN THE OHWM SHALL COMPLY WITH THE TERMS AND CONDITIONS OF THE HPA. OHWM SHALL BE FIELD LOCATED BY ENGINEER PRIOR TO CLEARING AND GRUBBING.
2. ROAD IMPROVEMENTS BY CITY OF ISSAQUAH ARE SHOWN FOR REFERENCE ONLY. INFORMATION IS BASED ON DRAWINGS PROVIDED BY THE CITY.
3. SEE MG SHEETS FOR WETLAND GRADING DETAILS.
4. FENCING LOCATIONS ARE OFFSET FOR CLARITY. FOR EXACT FENCE LOCATIONS AND DETAILS SEE SHEET WD1 AND SHEETS S1 THROUGH S3.
5. LINE AND CURVE DATA TABLES ARE SHOWN ON AL24.

APPROVED

DEC 9 2011

PUBLISHED BY CITY OF ISSAQUAH

REVISIONS	DATE	BY	DESIGNED
			J. JUN
			B. PURGANAN
			CHECKED
			Y. HO
			APPROVED
			H. LONGFELLOW

ONE INCH AT FULL SCALE.
IF NOT, SCALE ACCORDINGLY.

FILE NAME
BL1521075P13T02AL-01

JOB No.
554-1521-075

DATE
NOVEMBER 2011.



Parametrix

ENGINEERING, PLANNING, ENVIRONMENTAL SCIENCES

411 NORTH AVENUE N.E., SUITE 1800
BELLEVUE, WASHINGTON 98004
TEL: 425.456.6200 FAX: 425.456.8363
www.parametrix.com

PROJECT NAME

**EAST LAKE SAMMAMISH
MASTER PLAN TRAIL, ISSAQUAH SEGMENT**

GILMAN BLVD TO ISSAQUAH CITY LIMITS



PLAN AND PROFILE

DRAWING NO.
39 OF 99

AL6

U:\Bail\Projects\Clients\1521-King City\554-1521-075-ELST\985\CAADD\Phase 1\Task 02\Draw\ DATE: Wednesday, November 23, 2011 10:22:19 AM PLOTTED BY: purgobut LAYOUT: AL7

PORTIONS OF SECTIONS 16, 21 & 28, TWP 24 N., RGE. 6 E., W.M.

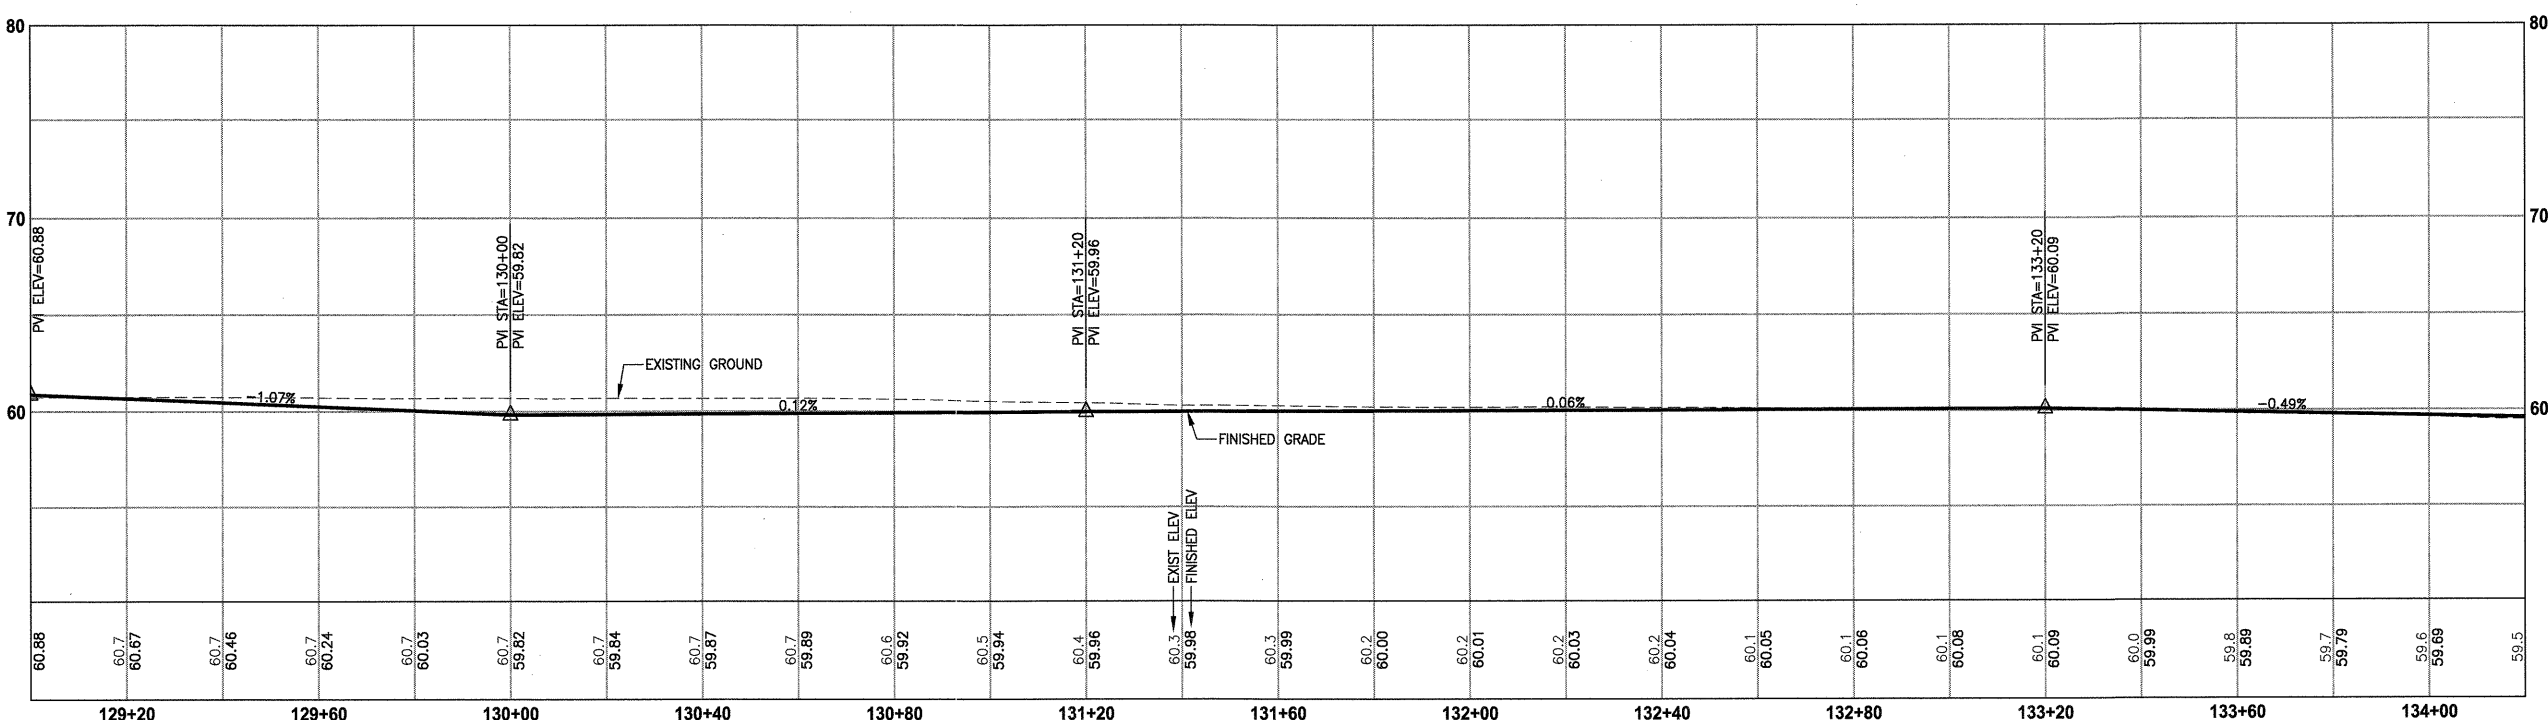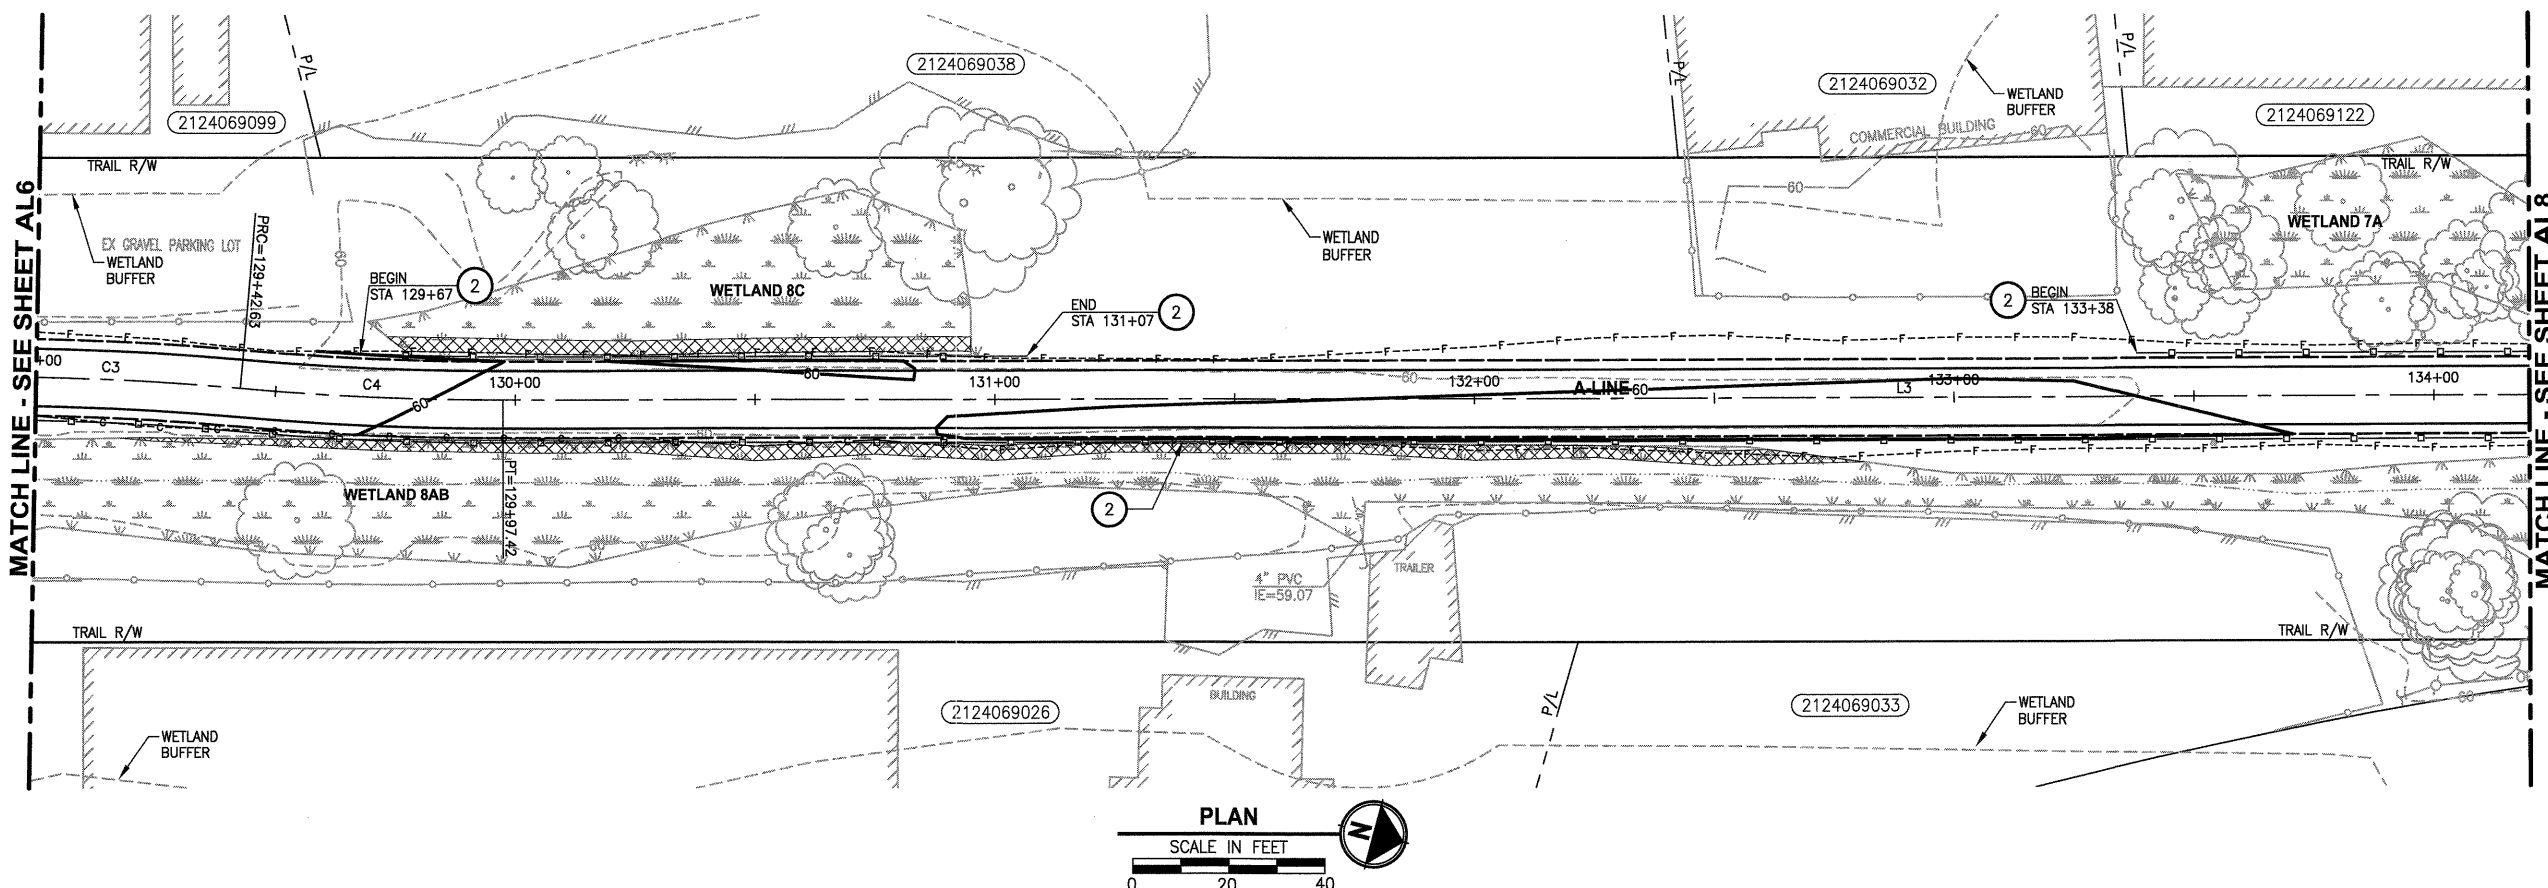

PROFILE
HORIZ: 1"=20'
VERT: 1"=5'

CIVIL CONSTRUCTION NOTES:

- 1 STRUCTURAL EARTH WALL. SEE WALL DETAILS ON SHEET WD1.
- 2 SPLIT RAIL FENCE, SEE DETAILS ON SHEET MD3.
- 3 CEMENT CONCRETE TRAFFIC CURB AND GUTTER PER WSDOT STD PLAN F-10.12-02.
- 4 CEMENT CONCRETE CURB RAMP TYPE PERPENDICULAR A PER WSDOT STD PLAN F-40.15-01.
- 5 PATTERNED CONCRETE DRIVEWAY. SEE DETAILS ON SHEET MD2.
- 6 INSTALL GATE AND GATE POST.
- 7 TYPE 1 REST STOP. SEE DETAILS ON SHEET MD3.
- 8 SOLDIER PILE WALL. SEE DETAIL SHEET S1.
- 9 BEAM GUARDRAIL TYPE 1 PER WSDOT STD PLAN C-1. USE BEAM GUARDRAIL ANCHOR TYPE 1 PER WSDOT STD PLAN C-6 FOR END TREATMENT.
- 10 EXTRUDED CURB PER WSDOT STD PLAN F-10.42-00.
- 11 CEMENT CONCRETE SIDEWALK PER WSDOT STD PLAN F-30.10-00.
- 12 COATED CHAIN LINK FENCE TYPE 6. FOR GROUND POST INSTALLATION SEE APPENDIX B IN THE SPECIFICATIONS. FOR MOUNTING DETAILS ON TOP OF SOLDIER PILE WALL SEE S-SHEETS.
- 13 PLACE 3/4" CRUSHED CLEAN ROCK FOR SHOULDER.

STORMWATER CONSTRUCTION NOTES:

- 1 PIPE CROSSING SOLDIER PILE WALL. SEE DETAIL SHEET S3.
- 2 CONCRETE HEADWALL, SEE DETAILS ON SHEETS DD1 AND S3.
- 3 QUARRY SPALL OUTFALL PROTECTION, SEE DETAILS ON SHEET DD1.

LEGEND:

- GUARDRAIL
- SPLIT RAIL FENCE
- CHAIN LINK FENCE
- STRUCTURAL EARTH WALL
- SOLDIER PILE WALL
- LOOSEN COMPACTED SOIL, TILL IN 6" TOPSOIL AND APPLY HYDROSEEDING.
- LOOSEN COMPACTED SOIL, TILL IN 6" TOPSOIL AND INSTALL SOD.
- CEMENT CONCRETE SIDEWALK
- PATTERNED CONCRETE DRIVEWAY
- WET NATIVE SEEDING & MULCHING
- 3/4" CRUSHED CLEAN ROCK

GENERAL NOTES:

1. ANY WORK WITHIN THE OHWM SHALL COMPLY WITH THE TERMS AND CONDITIONS OF THE HPA. OHWM SHALL BE FIELD LOCATED BY ENGINEER PRIOR TO CLEARING AND GRUBBING.
2. ROAD IMPROVEMENTS BY CITY OF ISSAQUAH ARE SHOWN FOR REFERENCE ONLY. INFORMATION IS BASED ON DRAWINGS PROVIDED BY THE CITY.
3. SEE MG SHEETS FOR WETLAND GRADING DETAILS.
4. FENCING LOCATIONS ARE OFFSET FOR CLARITY. FOR EXACT FENCE LOCATIONS AND DETAILS SEE SHEET WD1 AND SHEETS S1 THROUGH S3.
5. LINE AND CURVE DATA TABLES ARE SHOWN ON AL24.

APPROVED
DEC 02 2011
PUBLIC CITY OF

REVISIONS	DATE	BY	DESIGNED
			J. JUN
			B. PURGANAN
			CHECKED Y. HO
			APPROVED H. LONGFELLOW

ONE INCH AT FULL SCALE, IF NOT, SCALE ACCORDINGLY
FILE NAME: BL1521075P13T02AL-01
JOB No. 554-1521-075
DATE NOVEMBER 2011



Parametrix
ENGINEERING · PLANNING · ENVIRONMENTAL SCIENCES
411 108TH AVENUE N.E., SUITE 1000
BELLEVUE, WASHINGTON 98004
T: 425.455.8000 F: 425.455.8393
www.parametrix.com



PROJECT NAME
**EAST LAKE SAMMAMISH
MASTER PLAN TRAIL, ISSAQUAH SEGMENT**
GILMAN BLVD TO ISSAQUAH CITY LIMITS

PLAN AND PROFILE

DRAWING NO.
40 OF 99
AL7

PATH: U:\Rail\Projects\Clients\1521-King City\554-1521-075-ELST\99Sves\CADD\Phase 13\Task 02\Draw\ PLOTTED BY: purgubut DATE: Wednesday, November 23, 2011 10:22:49 AM LAYOUT: AL8

PORTIONS OF SECTIONS 16, 21 & 28, TWP 24 N., RGE. 6 E., W.M.

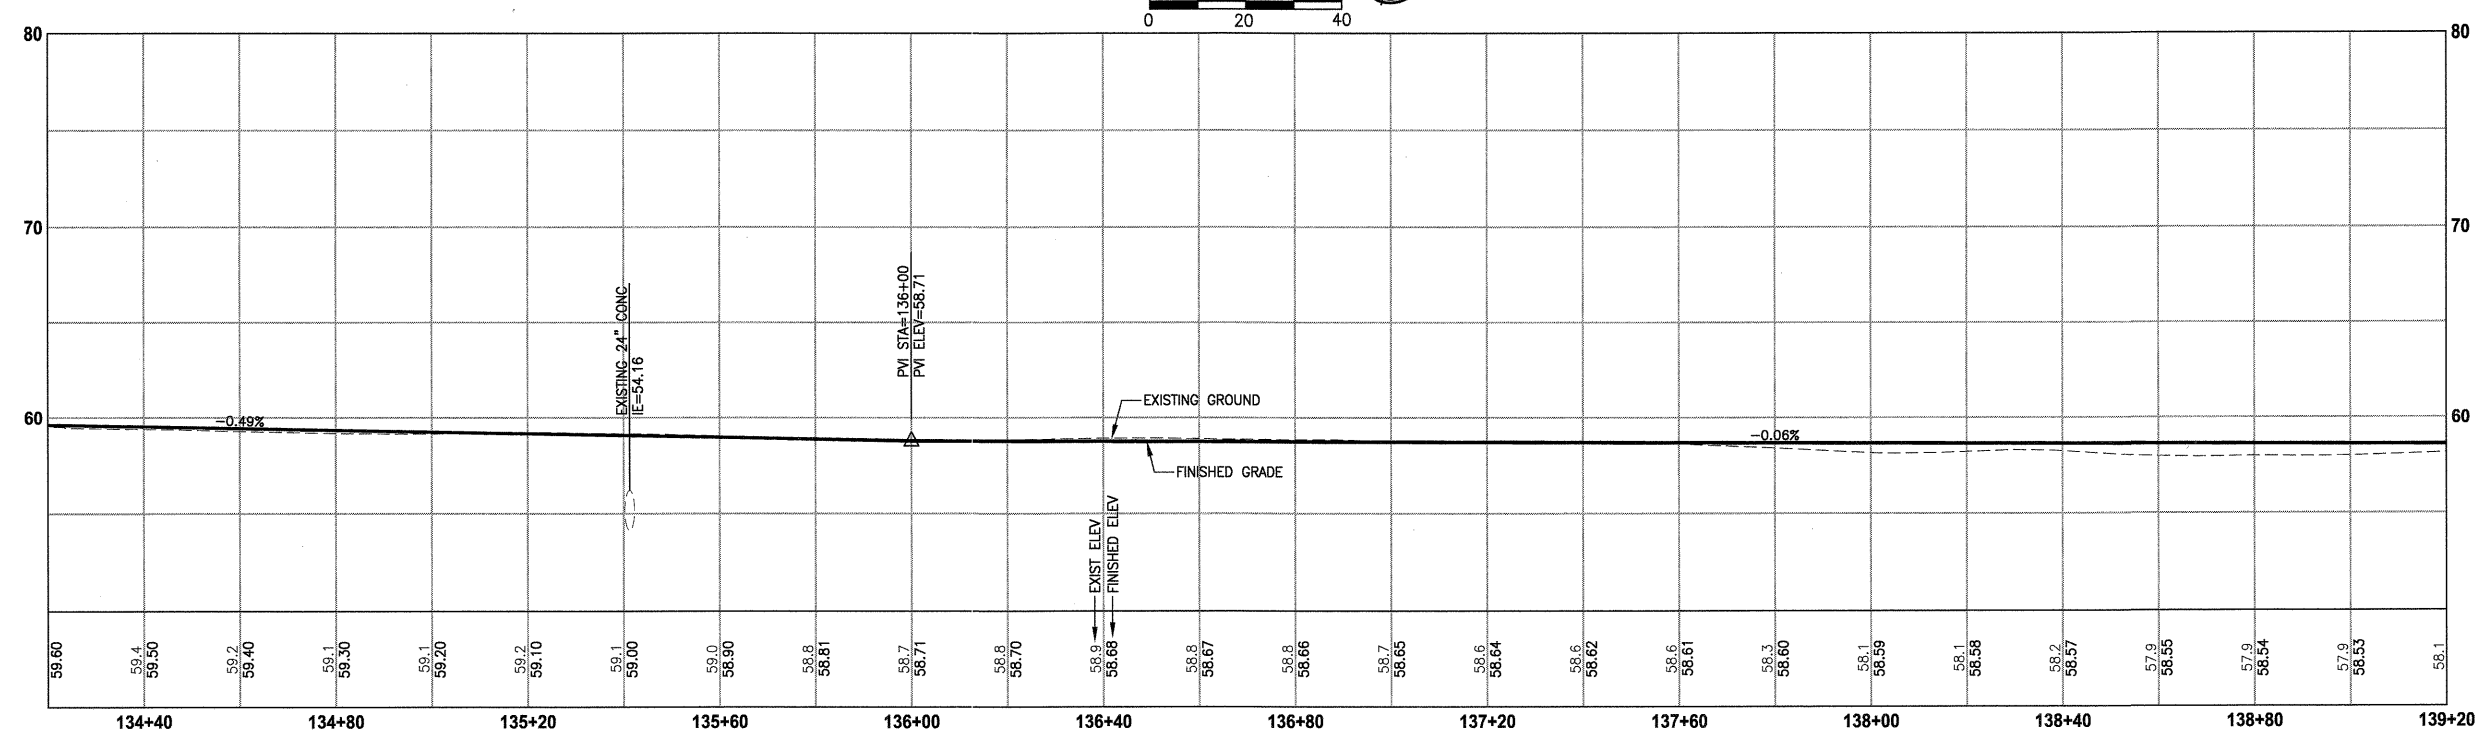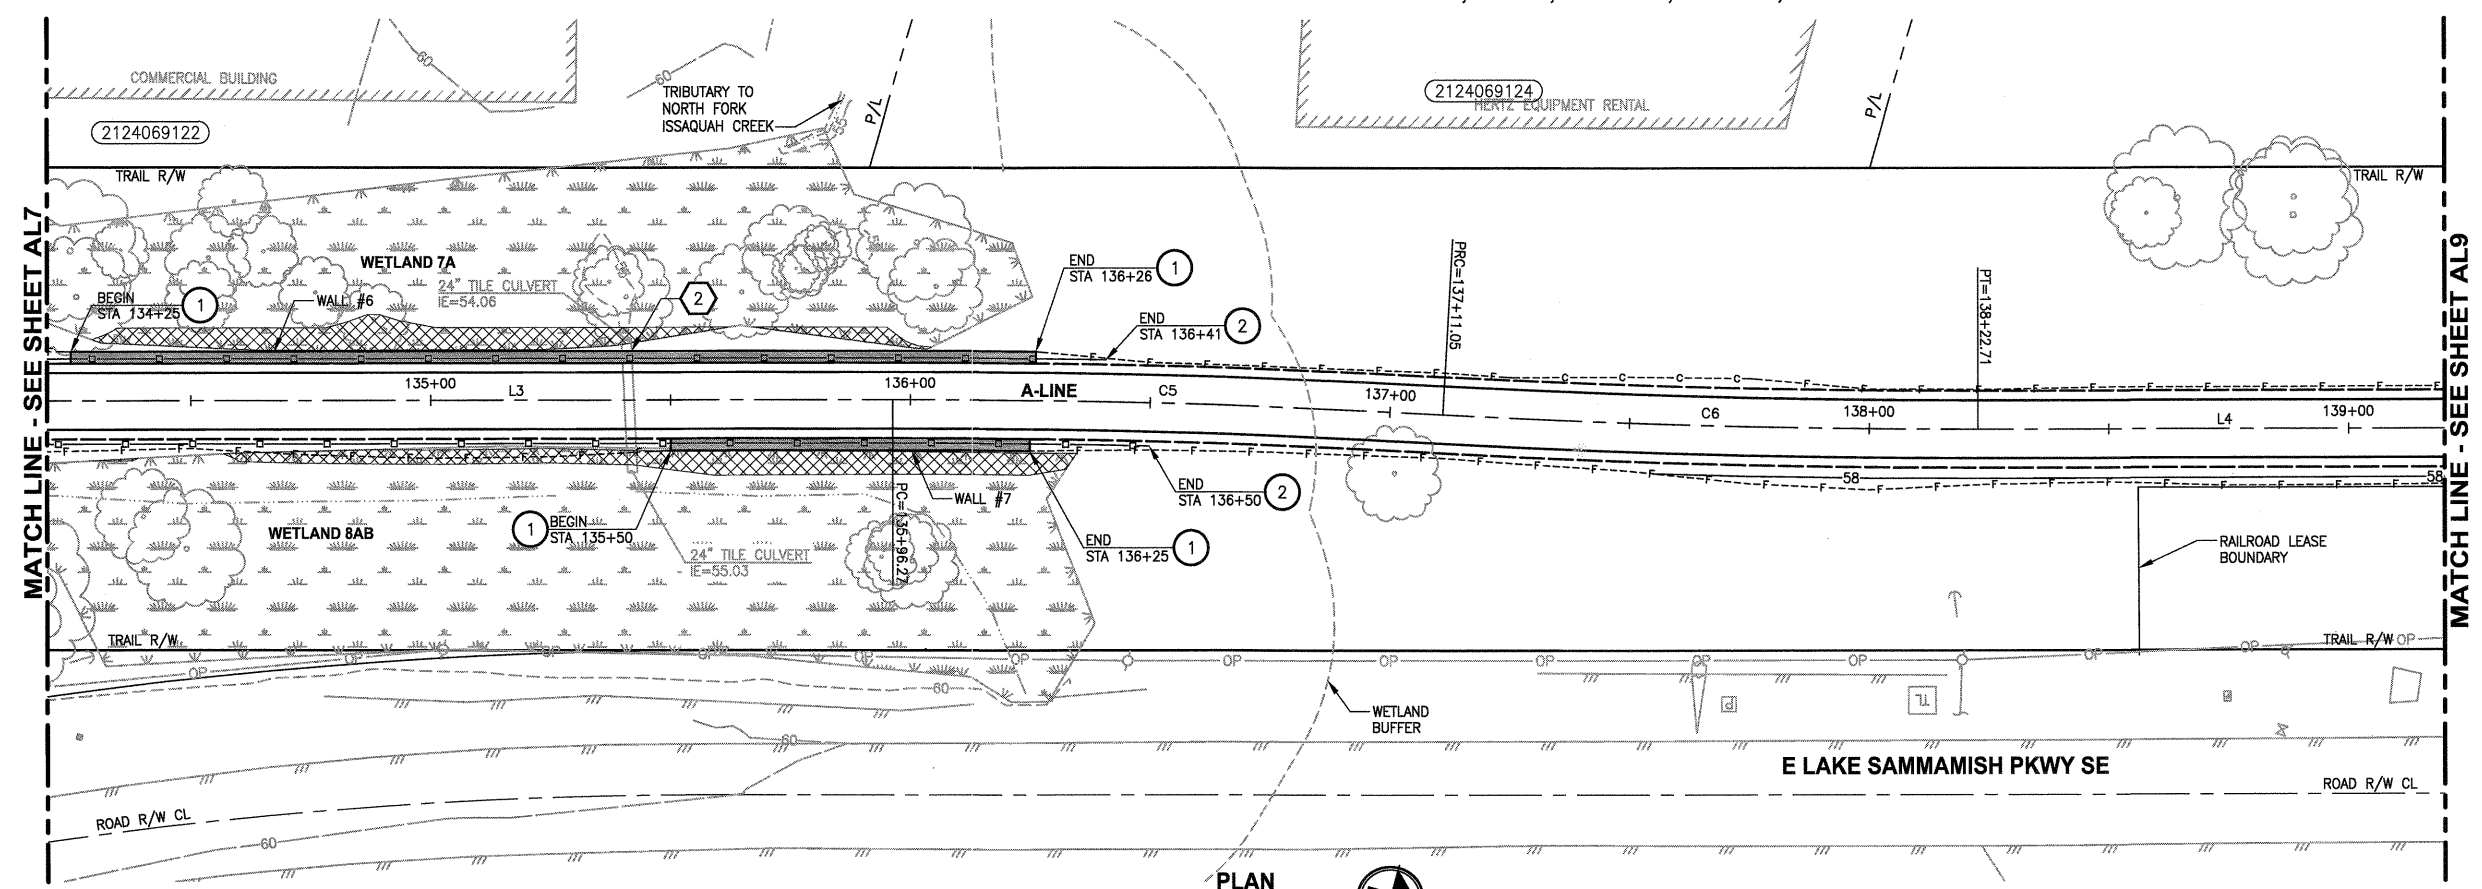

PROFILE
HORIZ: 1"=20'
VERT: 1"=5'

CIVIL CONSTRUCTION NOTES:

1. STRUCTURAL EARTH WALL. SEE WALL DETAILS ON SHEET WD1.
2. SPLIT RAIL FENCE, SEE DETAILS ON SHEET MD3.
3. CEMENT CONCRETE TRAFFIC CURB AND GUTTER PER WSDOT STD PLAN F-10.12-02.
4. CEMENT CONCRETE CURB RAMP TYPE PERPENDICULAR A PER WSDOT STD PLAN F-40.15-01.
5. PATTERNED CONCRETE DRIVEWAY. SEE DETAILS ON SHEET MD2.
6. INSTALL GATE AND GATE POST.
7. TYPE 1 REST STOP. SEE DETAILS ON SHEET MD3.
8. SOLDIER PILE WALL SEE DETAIL SHEET S1.
9. BEAM GUARDRAIL TYPE 1 PER WSDOT STD PLAN C-1. USE BEAM GUARDRAIL ANCHOR TYPE 1 PER WSDOT STD PLAN C-6 FOR END TREATMENT.
10. EXTRUDED CURB PER WSDOT STD PLAN F-10.42-00.
11. CEMENT CONCRETE SIDEWALK PER WSDOT STD PLAN F-30.10-00.
12. COATED CHAIN LINK FENCE TYPE 6. FOR GROUND POST INSTALLATION SEE APPENDIX B IN THE SPECIFICATIONS. FOR MOUNTING DETAILS ON TOP OF SOLDIER PILE WALL SEE S-SHEETS.
13. PLACE 3/4" CRUSHED CLEAN ROCK FOR SHOULDER.

STORMWATER CONSTRUCTION NOTES:

1. PIPE CROSSING SOLDIER PILE WALL. SEE DETAIL SHEET S3.
2. CONCRETE HEADWALL, SEE DETAILS ON SHEETS DD1 AND S3.
3. QUARRY SPALL OUTFALL PROTECTION, SEE DETAILS ON SHEET DD1.

LEGEND:

- GUARDRAIL
- SPLIT RAIL FENCE
- CHAIN LINK FENCE
- STRUCTURAL EARTH WALL
- SOLDIER PILE WALL
- LOOSEN COMPACTED SOIL, TILL IN 6" TOPSOIL AND APPLY HYDROSEEDING.
- LOOSEN COMPACTED SOIL, TILL IN 6" TOPSOIL AND INSTALL SOD.
- CEMENT CONCRETE SIDEWALK
- PATTERNED CONCRETE DRIVEWAY
- WET NATIVE SEEDING & MULCHING
- 3/4" CRUSHED CLEAN ROCK

GENERAL NOTES:

1. ANY WORK WITHIN THE OHWM SHALL COMPLY WITH THE TERMS AND CONDITIONS OF THE HPA. OHWM SHALL BE FIELD LOCATED BY ENGINEER PRIOR TO CLEARING AND GRUBBING.
2. ROAD IMPROVEMENTS BY CITY OF ISSAQUAH ARE SHOWN FOR REFERENCE ONLY. INFORMATION IS BASED ON DRAWINGS PROVIDED BY THE CITY.
3. SEE MG SHEETS FOR WETLAND GRADING DETAILS.
4. FENCING LOCATIONS ARE OFFSET FOR CLARITY. FOR EXACT FENCE LOCATIONS AND DETAILS SEE SHEET WD1 AND SHEETS S1 THROUGH S3.
5. LINE AND CURVE DATA TABLES ARE SHOWN ON AL24.

APPROVED
DEC 02 2011
PLU CITY OF ISSAQUAH



Parametrix
ENGINEERING, PLANNING, ENVIRONMENTAL SCIENCES
411 108TH AVENUE N.E., SUITE 1000
BELLEVUE, WASHINGTON 98004
T: 425.456.6200 F: 425.456.6363
www.parametrix.com



PROJECT NAME
**EAST LAKE SAMMAMISH
MASTER PLAN TRAIL, ISSAQUAH SEGMENT**
GILMAN BLVD TO ISSAQUAH CITY LIMITS

PLAN AND PROFILE

DRAWING NO.
41 OF 99
AL8

REVISIONS	DATE	BY	DESIGNED
			J. JUN
			B. PURGANAN
			Y. HO
			H. LONGFELLOW

ONE INCH AT FULL SCALE.
IF NOT, SCALE ACCORDINGLY
FILE NAME
BL1521075P13T02AL-C1
JOB NO.
554-1521-075
DATE
NOVEMBER 2011

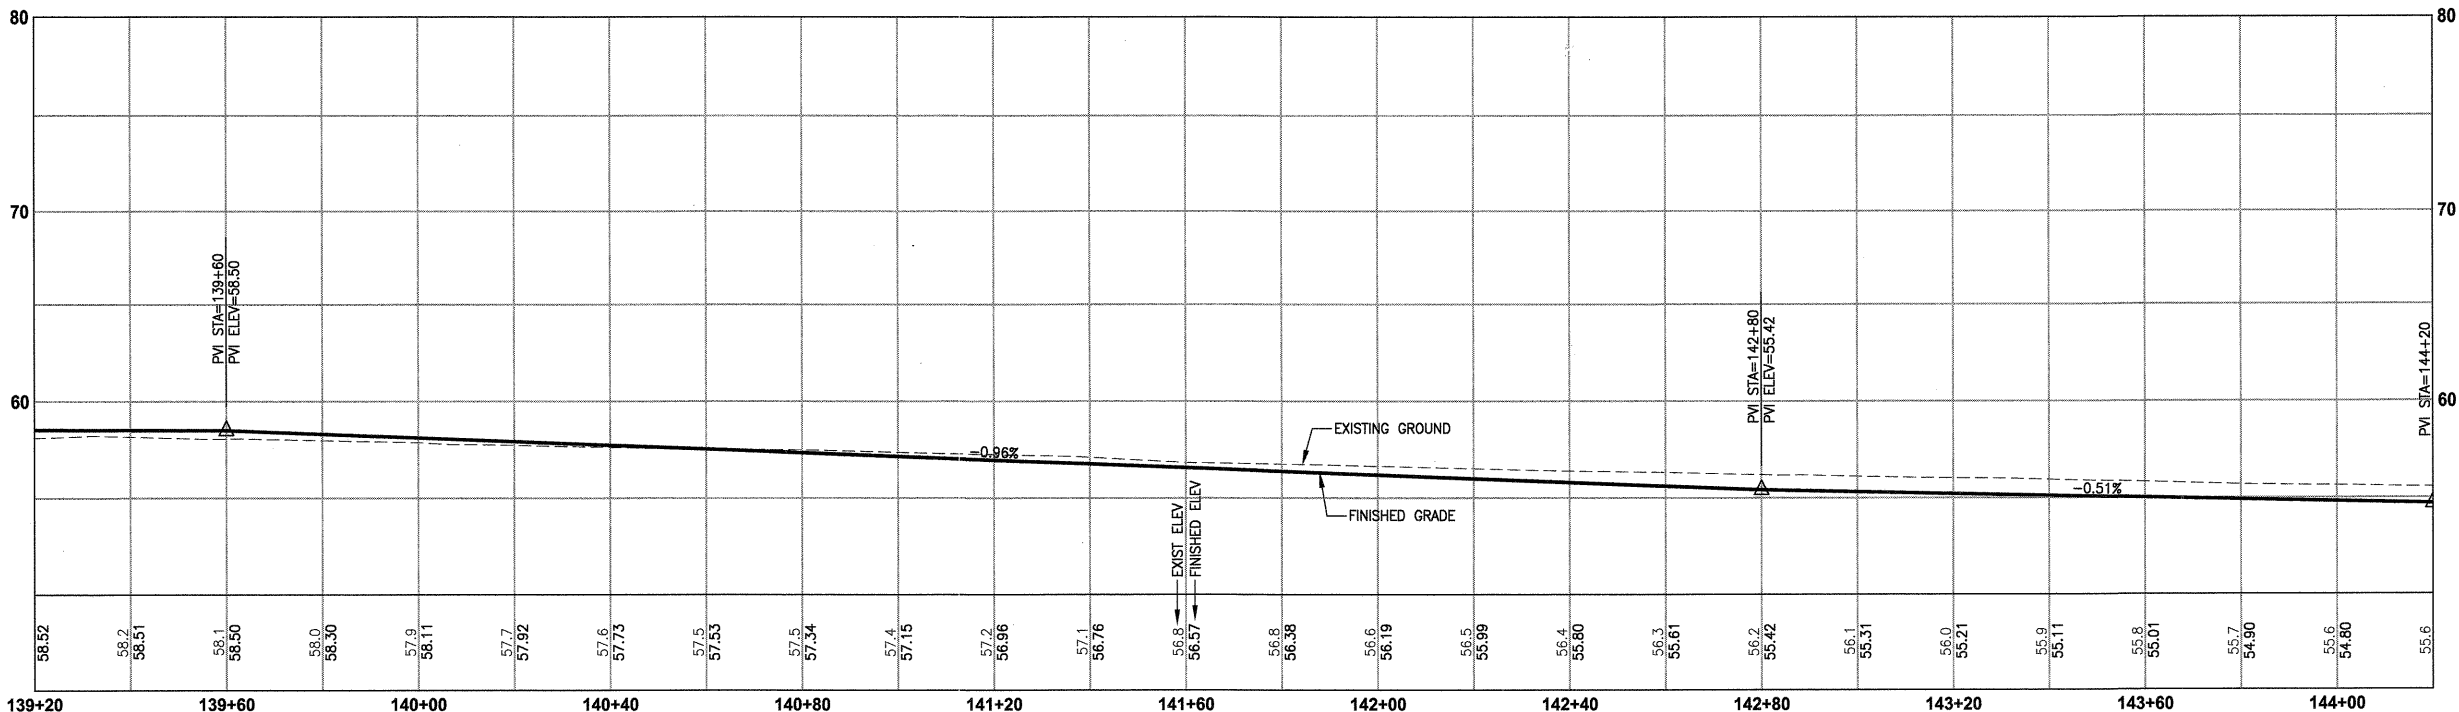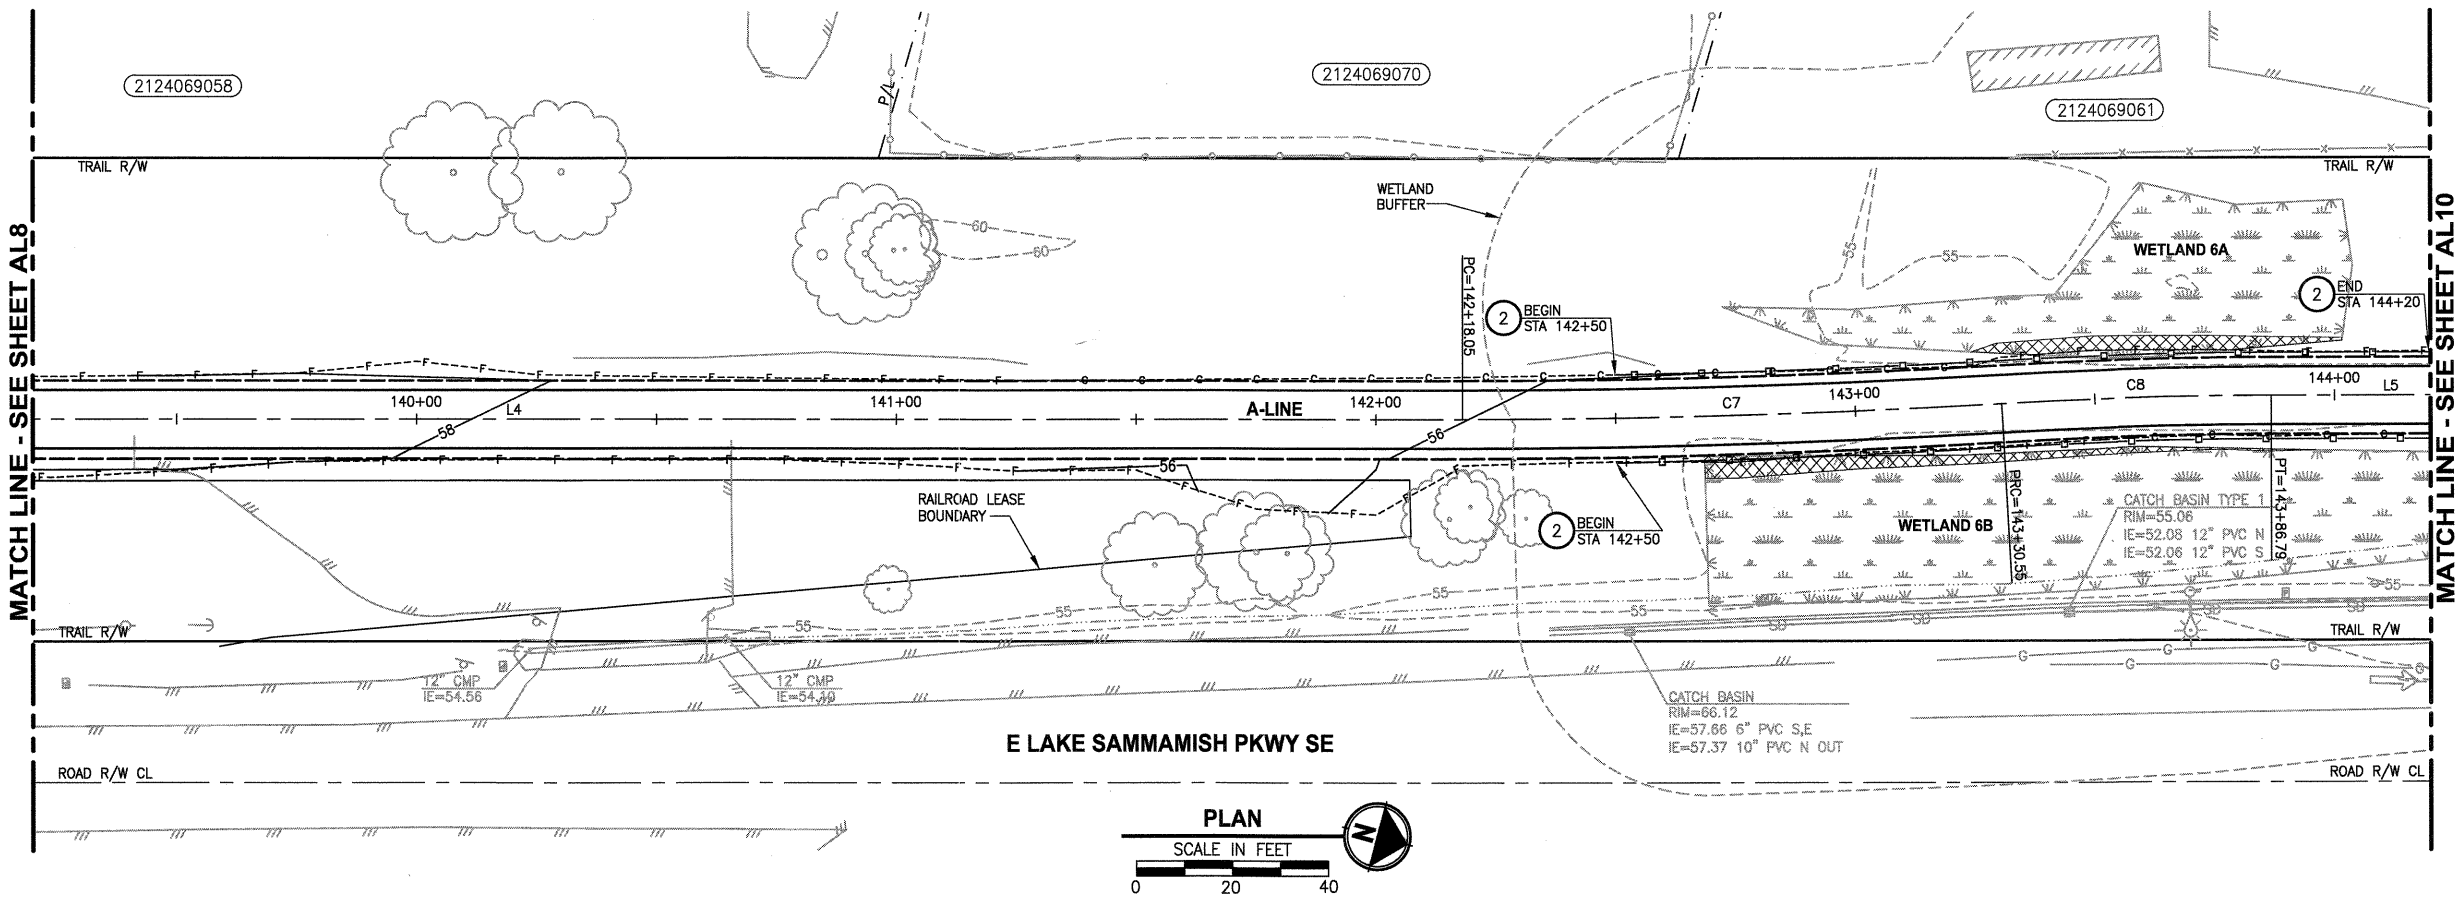

CIVIL CONSTRUCTION NOTES:

- 1 STRUCTURAL EARTH WALL. SEE WALL DETAILS ON SHEET WD1.
- 2 SPLIT RAIL FENCE, SEE DETAILS ON SHEET MD3.
- 3 CEMENT CONCRETE TRAFFIC CURB AND GUTTER PER WSDOT STD PLAN F-10.12-02.
- 4 CEMENT CONCRETE CURB RAMP TYPE PERPENDICULAR A PER WSDOT STD PLAN F-40.15-01.
- 5 PATTERNED CONCRETE DRIVEWAY. SEE DETAILS ON SHEET MD2.
- 6 INSTALL GATE AND GATE POST.
- 7 TYPE 1 REST STOP. SEE DETAILS ON SHEET MD3.
- 8 SOLDIER PILE WALL SEE DETAIL SHEET S1.
- 9 BEAM GUARDRAIL TYPE 1 PER WSDOT STD PLAN C-1. USE BEAM GAURDRAIL ANCHOR TYPE 1 PER WSDOT STD PLAN C-6 FOR END TREATMENT.
- 10 EXTRUDED CURB PER WSDOT STD PLAN F-10.42-00.
- 11 CEMENT CONCRETE SIDEWALK PER WSDOT STD PLAN F-30.10-00.
- 12 COATED CHAIN LINK FENCE TYPE 6. FOR GROUND POST INSTALLATION SEE APPENDIX B IN THE SPECIFICATIONS. FOR MOUNTING DETAILS ON TOP OF SOLDIER PILE WALL SEE S-SHEETS.
- 13 PLACE 3/4" CRUSHED CLEAN ROCK FOR SHOULDER.

STORMWATER CONSTRUCTION NOTES:

- 1 PIPE CROSSING SOLDIER PILE WALL. SEE DETAIL SHEET S3.
- 2 CONCRETE HEADWALL, SEE DETAILS ON SHEETS DD1 AND S3.
- 3 QUARRY SPALL OUTFALL PROTECTION, SEE DETAILS ON SHEET DD1.

LEGEND:

- GUARDRAIL
- SPLIT RAIL FENCE
- CHAIN LINK FENCE
- STRUCTURAL EARTH WALL
- SOLDIER PILE WALL
- LOOSEN COMPACTED SOIL, TILL IN 6" TOPSOIL AND APPLY HYDROSEEDING.
- LOOSEN COMPACTED SOIL, TILL IN 6" TOPSOIL AND INSTALL SOD.
- CEMENT CONCRETE SIDEWALK
- PATTERNED CONCRETE DRIVEWAY
- WET NATIVE SEEDING & MULCHING
- 3/4" CRUSHED CLEAN ROCK

GENERAL NOTES:

1. ANY WORK WITHIN THE OHWM SHALL COMPLY WITH THE TERMS AND CONDITIONS OF THE HPA. OHWM SHALL BE FIELD LOCATED BY ENGINEER PRIOR TO CLEARING AND GRUBBING.
2. ROAD IMPROVEMENTS BY CITY OF ISSAQUAH ARE SHOWN FOR REFERENCE ONLY. INFORMATION IS BASED ON DRAWINGS PROVIDED BY THE CITY.
3. SEE MG SHEETS FOR WETLAND GRADING DETAILS.
4. FENCING LOCATIONS ARE OFFSET FOR CLARITY. FOR EXACT FENCE LOCATIONS AND DETAILS SEE SHEET WD1 AND SHEETS S1 THROUGH S3.
5. LINE AND CURVE DATA TABLES ARE SHOWN ON AL24.

APPROVED

Uet 6/2/11
City of Issaquah



Parametrix
ENGINEERING . PLANNING . ENVIRONMENTAL SCIENCES
411 108TH AVENUE N.E., SUITE 1000
BELLEVUE, WASHINGTON 98004
T. 425.458.6200 F. 425.458.6383
www.parametrix.com

PROJECT NAME
**EAST LAKE SAMMAMISH
MASTER PLAN TRAIL, ISSAQUAH SEGMENT**
GILMAN BLVD TO ISSAQUAH CITY LIMITS

PLAN AND PROFILE



DRAWING NO.
42 OF 99
AL9

REVISIONS	DATE	BY	DESIGNED
			J. JUN
			DRAWN B. PURGANAN
			CHECKED Y. HO
			APPROVED H. LONGFELLOW

ONE INCH AT FULL SCALE.
IF NOT, SCALE ACCORDINGLY
FILE NAME
BL1521075P13T02AL-01
JOB No.
554-1521-075
DATE
NOVEMBER 2011

U:\Bait\Projects\Clients\1521-King City\554-1521-075-ELST\995\CA\ADD\Phase 1\Task 02\Draw\ PLOTTED BY: purgabut DATE: Wednesday, November 23, 2011 10:23:47 AM LAYOUT: AL10

PORTIONS OF SECTIONS 16, 21 & 28, TWP 24 N., RGE. 6 E., W.M.

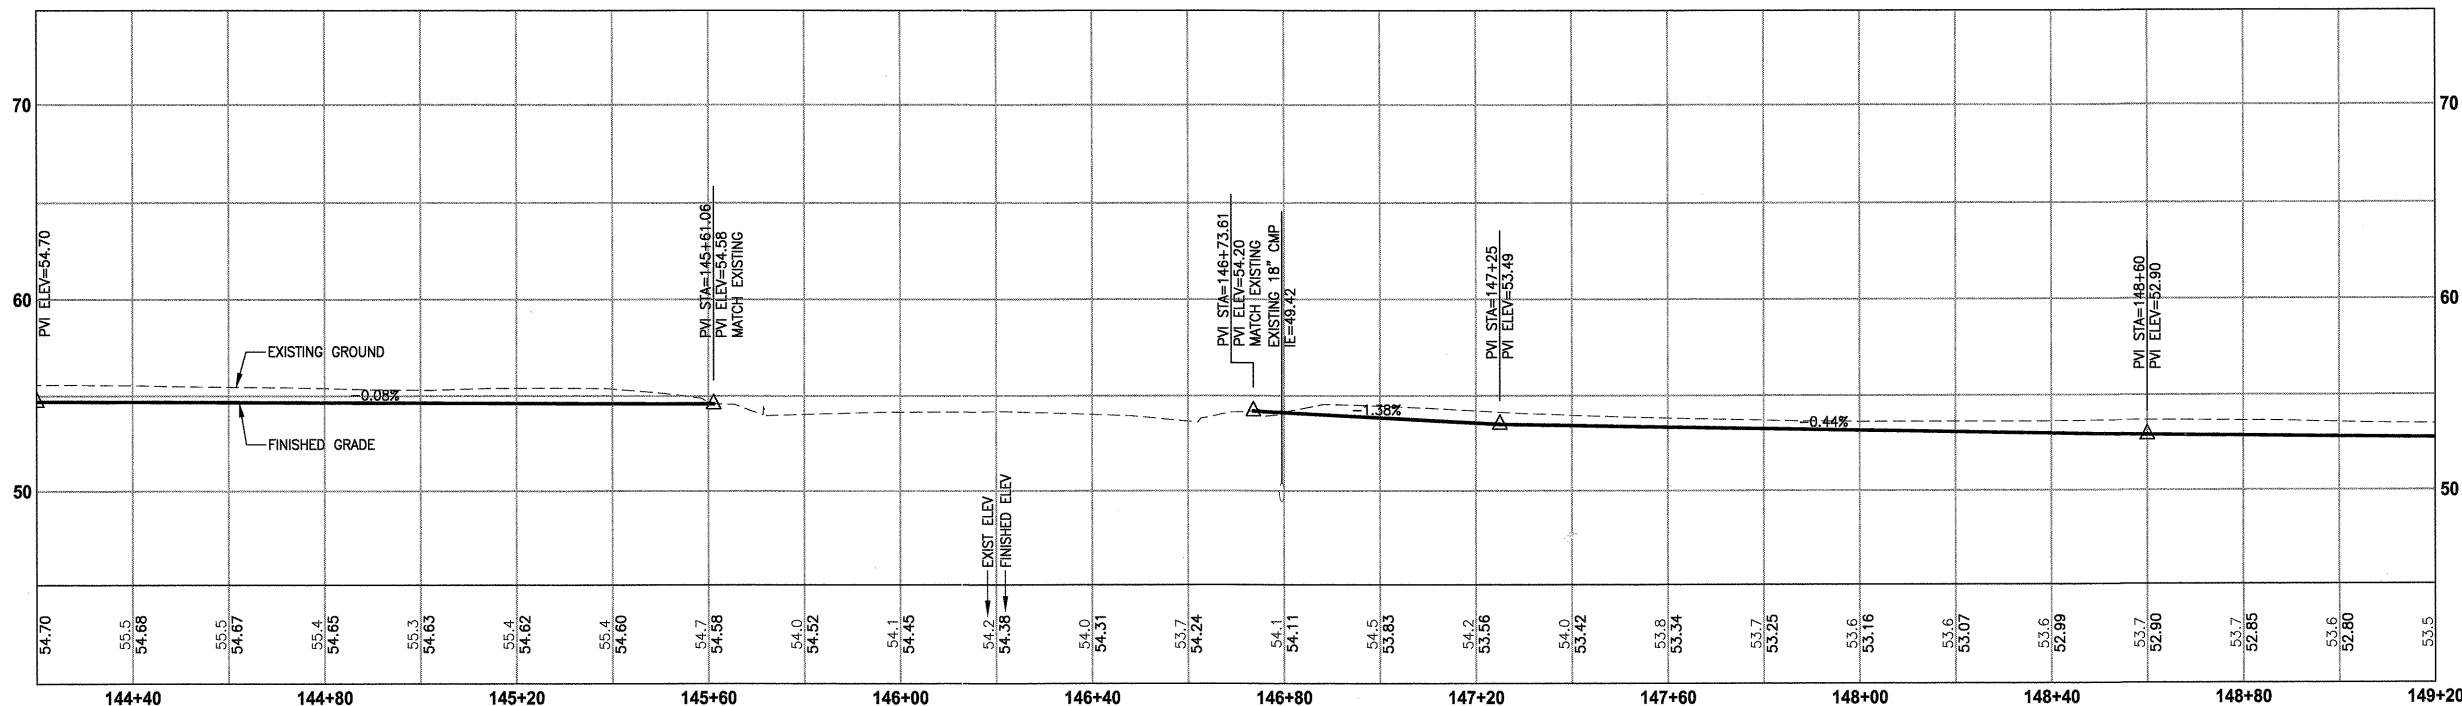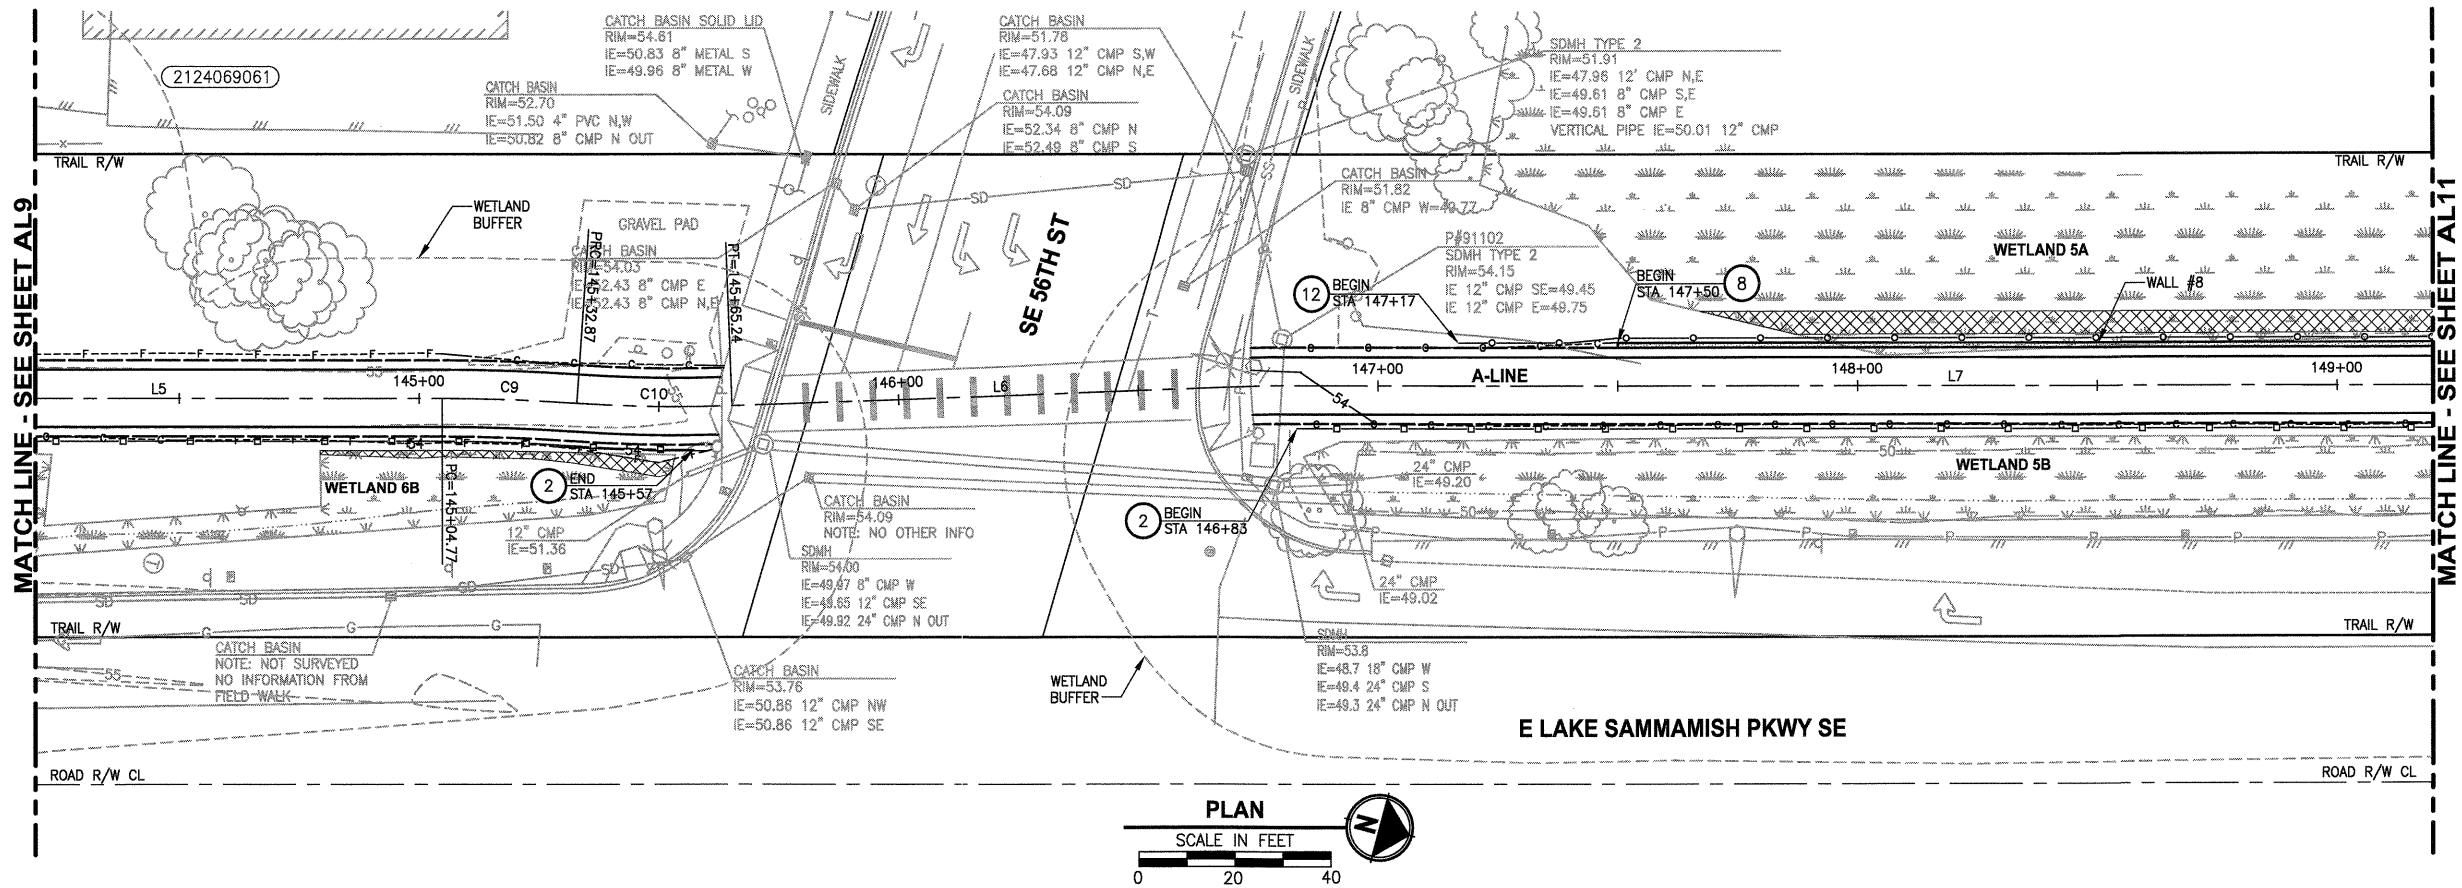

CIVIL CONSTRUCTION NOTES:

1. STRUCTURAL EARTH WALL. SEE WALL DETAILS ON SHEET WD1.
2. SPLIT RAIL FENCE, SEE DETAILS ON SHEET MD3.
3. CEMENT CONCRETE TRAFFIC CURB AND GUTTER PER WSDOT STD PLAN F-10.12-02.
4. CEMENT CONCRETE CURB RAMP TYPE PERPENDICULAR A PER WSDOT STD PLAN F-40.15-01.
5. PATTERNED CONCRETE DRIVEWAY. SEE DETAILS ON SHEET MD2.
6. INSTALL GATE AND GATE POST.
7. TYPE 1 REST STOP. SEE DETAILS ON SHEET MD3.
8. SOLDIER PILE WALL SEE DETAIL SHEET S1.
9. BEAM GUARDRAIL TYPE 1 PER WSDOT STD PLAN C-1. USE BEAM GUARDRAIL ANCHOR TYPE 1 PER WSDOT STD PLAN C-6 FOR END TREATMENT.
10. EXTRUDED CURB PER WSDOT STD PLAN F-10.42-00.
11. CEMENT CONCRETE SIDEWALK PER WSDOT STD PLAN F-30.10-00.
12. COATED CHAIN LINK FENCE TYPE 6. FOR GROUND POST INSTALLATION SEE APPENDIX B IN THE SPECIFICATIONS. FOR MOUNTING DETAILS ON TOP OF SOLDIER PILE WALL SEE S-SHEETS.
13. PLACE 3/4" CRUSHED CLEAN ROCK FOR SHOULDER.

STORMWATER CONSTRUCTION NOTES:

1. PIPE CROSSING SOLDIER PILE WALL. SEE DETAIL SHEET S3.
2. CONCRETE HEADWALL, SEE DETAILS ON SHEETS DD1 AND S3.
3. QUARRY SPALL OUTFALL PROTECTION. SEE DETAILS ON SHEET DD1.

LEGEND:

- GUARDRAIL
- SPLIT RAIL FENCE
- CHAIN LINK FENCE
- STRUCTURAL EARTH WALL
- SOLDIER PILE WALL
- LOOSEN COMPACTED SOIL, TILL IN 6" TOPSOIL AND APPLY HYDROSEEDING.
- LOOSEN COMPACTED SOIL, TILL IN 6" TOPSOIL AND INSTALL SOD.
- CEMENT CONCRETE SIDEWALK
- PATTERNED CONCRETE DRIVEWAY
- WET NATIVE SEEDING & MULCHING
- 3/4" CRUSHED CLEAN ROCK

GENERAL NOTES:

1. ANY WORK WITHIN THE OHWM SHALL COMPLY WITH THE TERMS AND CONDITIONS OF THE HPA. OHWM SHALL BE FIELD LOCATED BY ENGINEER PRIOR TO CLEARING AND GRUBBING.
2. ROAD IMPROVEMENTS BY CITY OF ISSAQUAH ARE SHOWN FOR REFERENCE ONLY. INFORMATION IS BASED ON DRAWINGS PROVIDED BY THE CITY.
3. SEE MG SHEETS FOR WETLAND GRADING DETAILS.
4. FENCING LOCATIONS ARE OFFSET FOR CLARITY. FOR EXACT FENCE LOCATIONS AND DETAILS SEE SHEET WD1 AND SHEETS S1 THROUGH S3.
5. LINE AND CURVE DATA TABLES ARE SHOWN ON AL24.

APPROVED
DEC 02 2011
PUBLIC WORKS ENG.
CITY OF ISSAQUAH



ONE INCH AT FULL SCALE.
IF NOT, SCALE ACCORDINGLY
FILE NAME
BL1521075P13T02AL-01
JOB No.
554-1521-075
DATE
NOVEMBER 2011



Parametrix
ENGINEERING . PLANNING . ENVIRONMENTAL SCIENCES
411 106TH AVENUE N.E., SUITE 1000
BELLEVUE, WASHINGTON 98004
T. 425.458.8200 F. 425.458.8363
www.parametrix.com

PROJECT NAME
EAST LAKE SAMMAMISH
MASTER PLAN TRAIL, ISSAQUAH SEGMENT
GILMAN BLVD TO ISSAQUAH CITY LIMITS

PLAN AND PROFILE

DRAWING NO.
43 OF 99

AL10

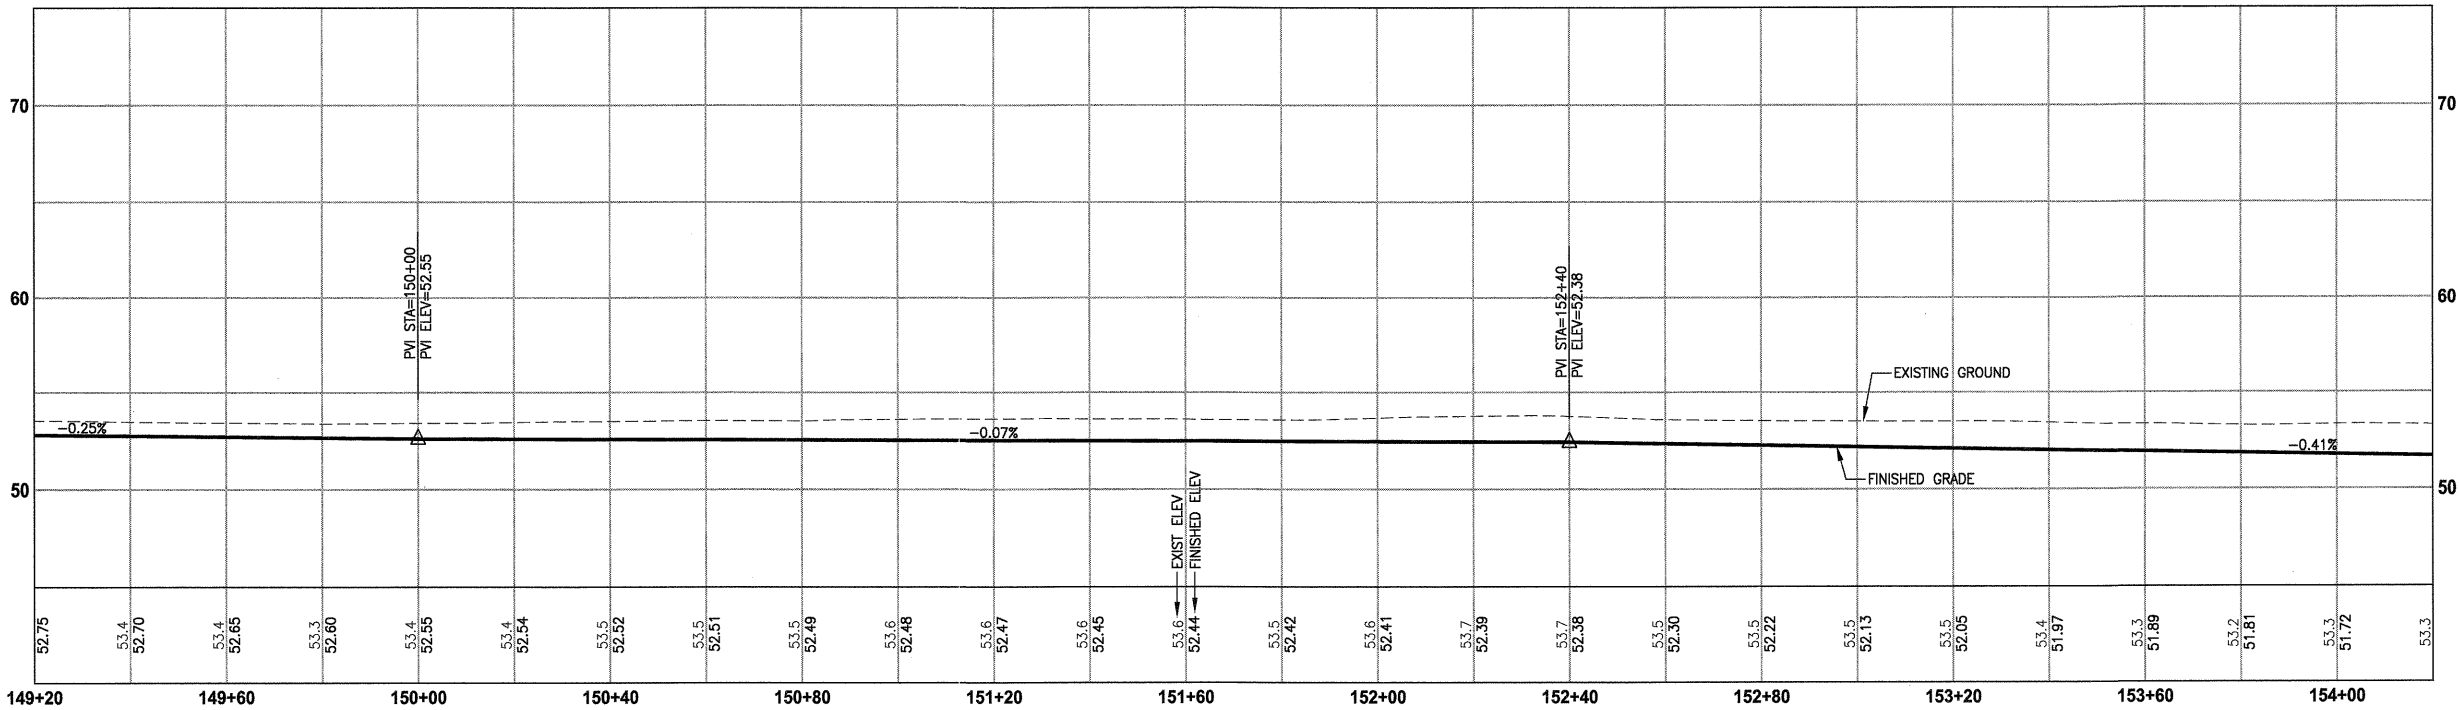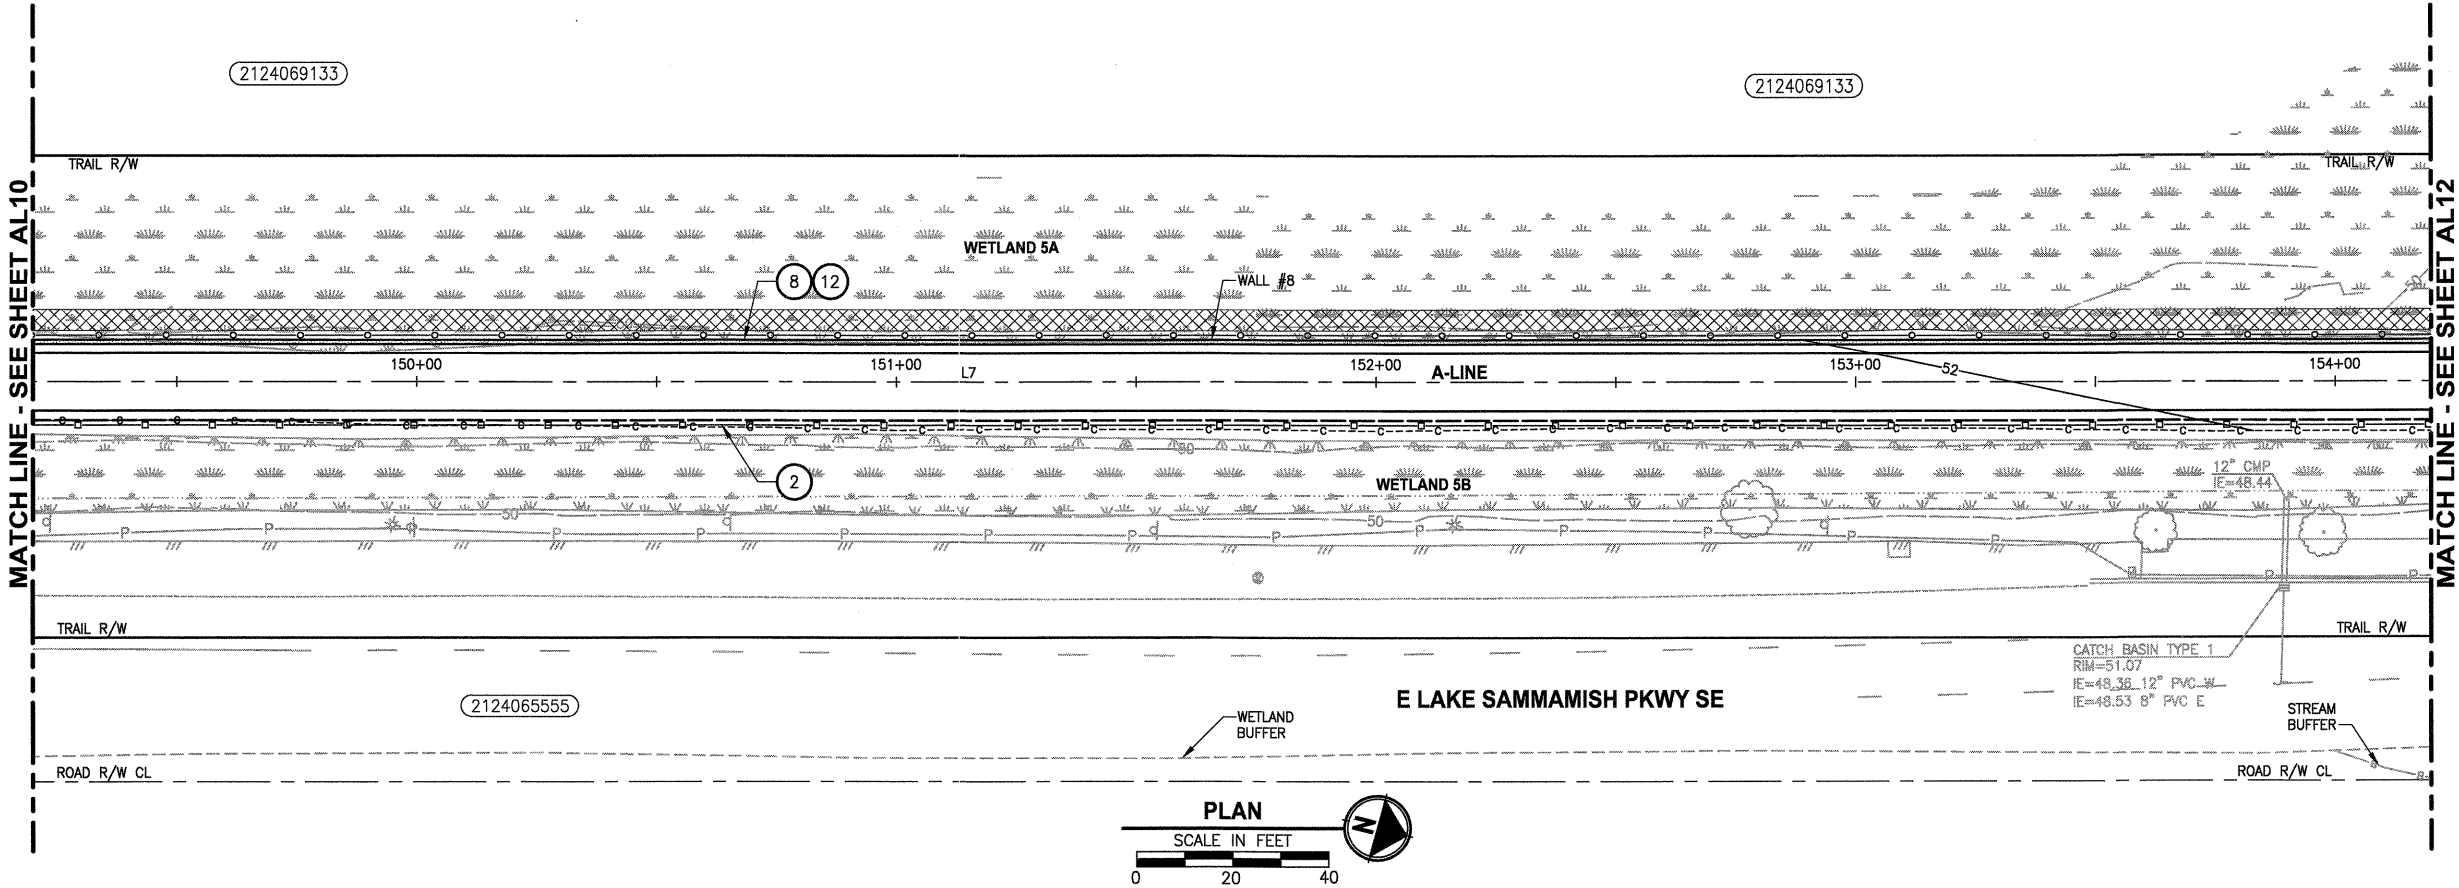

PROFILE

HORIZ: 1"=20'
VERT: 1"=5'

CIVIL CONSTRUCTION NOTES:

- 1 STRUCTURAL EARTH WALL. SEE WALL DETAILS ON SHEET WD1.
- 2 SPLIT RAIL FENCE, SEE DETAILS ON SHEET MD3.
- 3 CEMENT CONCRETE TRAFFIC CURB AND GUTTER PER WSDOT STD PLAN F-10.12-02.
- 4 CEMENT CONCRETE CURB RAMP TYPE PERPENDICULAR A PER WSDOT STD PLAN F-40.15-01.
- 5 PATTERNED CONCRETE DRIVEWAY. SEE DETAILS ON SHEET MD2.
- 6 INSTALL GATE AND GATE POST.
- 7 TYPE 1 REST STOP. SEE DETAILS ON SHEET MD3.
- 8 SOLDIER PILE WALL SEE DETAIL SHEET S1.
- 9 BEAM GUARDRAIL TYPE 1 PER WSDOT STD PLAN C-1. USE BEAM GUARDRAIL ANCHOR TYPE 1 PER WSDOT STD PLAN C-6 FOR END TREATMENT.
- 10 EXTRUDED CURB PER WSDOT STD PLAN F-10.42-00.
- 11 CEMENT CONCRETE SIDEWALK PER WSDOT STD PLAN F-30.10-00.
- 12 COATED CHAIN LINK FENCE TYPE 6. FOR GROUND POST INSTALLATION SEE APPENDIX B IN THE SPECIFICATIONS. FOR MOUNTING DETAILS ON TOP OF SOLDIER PILE WALL SEE S-SHEETS.
- 13 PLACE 3/4" CRUSHED CLEAN ROCK FOR SHOULDER.

STORMWATER CONSTRUCTION NOTES:

- 1 PIPE CROSSING SOLDIER PILE WALL. SEE DETAIL SHEET S3.
- 2 CONCRETE HEADWALL, SEE DETAILS ON SHEETS DD1 AND S3.
- 3 QUARRY SPALL OUTFALL PROTECTION, SEE DETAILS ON SHEET DD1.

LEGEND:

- GUARDRAIL
- SPLIT RAIL FENCE
- CHAIN LINK FENCE
- STRUCTURAL EARTH WALL
- SOLDIER PILE WALL
- LOOSEN COMPACTED SOIL, TILL IN 6" TOPSOIL AND APPLY HYDROSEEDING.
- LOOSEN COMPACTED SOIL, TILL IN 6" TOPSOIL AND INSTALL SOD.
- CEMENT CONCRETE SIDEWALK
- PATTERNED CONCRETE DRIVEWAY
- WET NATIVE SEEDING & MULCHING
- 3/4" CRUSHED CLEAN ROCK

GENERAL NOTES:

1. ANY WORK WITHIN THE OHWM SHALL COMPLY WITH THE TERMS AND CONDITIONS OF THE HPA. OHWM SHALL BE FIELD LOCATED BY ENGINEER PRIOR TO CLEARING AND GRUBBING.
2. ROAD IMPROVEMENTS BY CITY OF ISSAQUAH ARE SHOWN FOR REFERENCE ONLY. INFORMATION IS BASED ON DRAWINGS PROVIDED BY THE CITY.
3. SEE MG SHEETS FOR WETLAND GRADING DETAILS.
4. FENCING LOCATIONS ARE OFFSET FOR CLARITY. FOR EXACT FENCE LOCATIONS AND DETAILS SEE SHEET WD1 AND SHEETS S1 THROUGH S3.
5. LINE AND CURVE DATA TABLES ARE SHOWN ON AL24.

APPROVED
DEC 02 2011
PUBLIC WORKS ENGINEER
CITY OF ISSAQUAH



Parametrix

ENGINEERING . PLANNING . ENVIRONMENTAL SCIENCES

PROJECT NAME
**EAST LAKE SAMMAMISH
MASTER PLAN TRAIL, ISSAQUAH SEGMENT**

GILMAN BLVD TO ISSAQUAH CITY LIMITS

PLAN AND PROFILE



DRAWING NO.
44 OF 99

AL11

REVISIONS	DATE	BY	DESIGNED
			J. JUN
			DRAWN
			B. PURGANAN
			CHECKED
			Y. HO
			APPROVED
			H. LONGFELLOW

ONE INCH AT FULL SCALE.
IF NOT, SCALE ACCORDINGLY
FILE NAME: BL1521075P13T02AL-02
JOB No. 554-1521-075
DATE NOVEMBER 2011

PORTIONS OF SECTIONS 16, 21 & 28, TWP 24 N., RGE. 6 E., W.M.

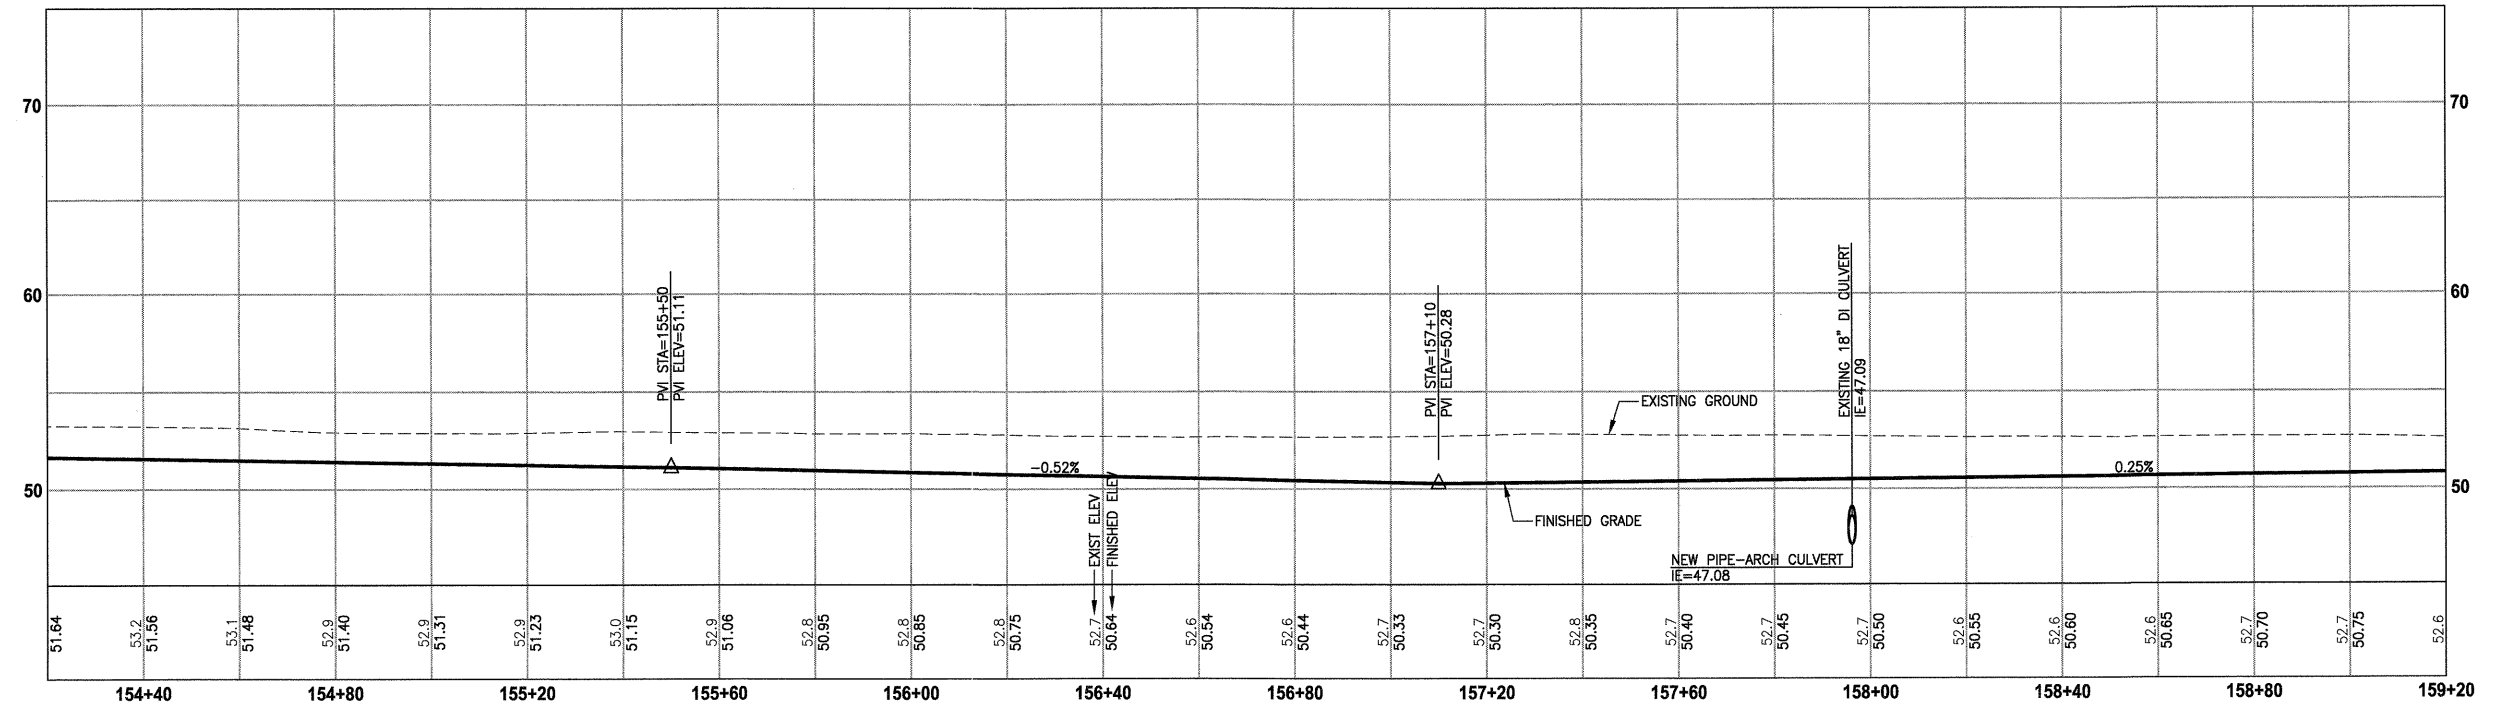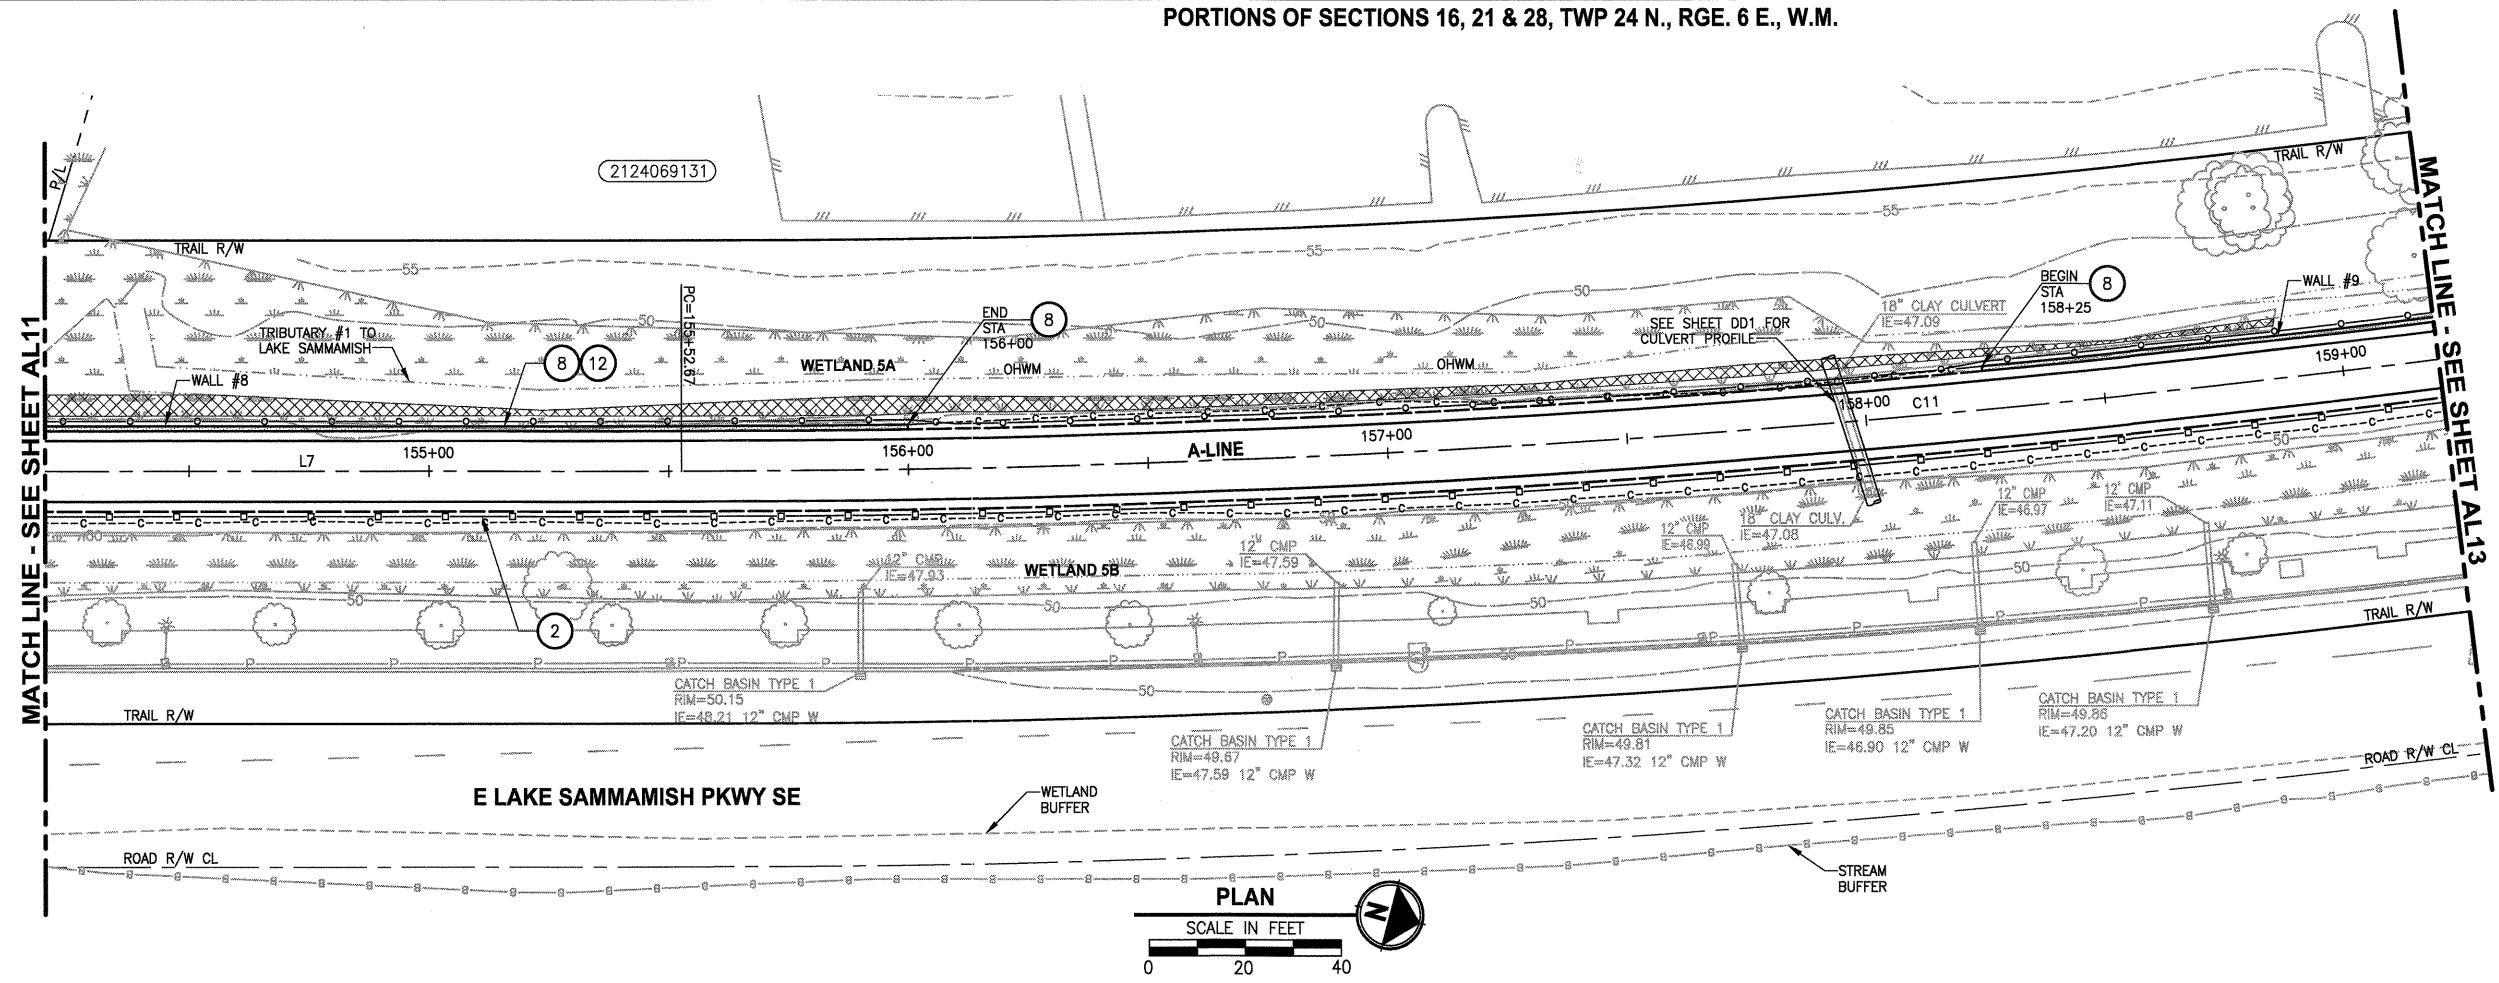

CIVIL CONSTRUCTION NOTES:

1. STRUCTURAL EARTH WALL. SEE WALL DETAILS ON SHEET WD1.
2. SPLIT RAIL FENCE, SEE DETAILS ON SHEET MD3.
3. CEMENT CONCRETE TRAFFIC CURB AND GUTTER PER WSDOT STD PLAN F-10.12-02.
4. CEMENT CONCRETE CURB RAMP TYPE PERPENDICULAR A PER WSDOT STD PLAN F-40.15-01.
5. PATTERNED CONCRETE DRIVEWAY. SEE DETAILS ON SHEET MD2.
6. INSTALL GATE AND GATE POST.
7. TYPE 1 REST STOP. SEE DETAILS ON SHEET MD3.
8. SOLDIER PILE WALL SEE DETAIL SHEET S1.
9. BEAM GUARDRAIL TYPE 1 PER WSDOT STD PLAN C-1. USE BEAM GUARDRAIL ANCHOR TYPE 1 PER WSDOT STD PLAN C-6 FOR END TREATMENT.
10. EXTRUDED CURB PER WSDOT STD PLAN F-10.42-00.
11. CEMENT CONCRETE SIDEWALK PER WSDOT STD PLAN F-30.10-00.
12. COATED CHAIN LINK FENCE TYPE 6. FOR GROUND POST INSTALLATION SEE APPENDIX B IN THE SPECIFICATIONS. FOR MOUNTING DETAILS ON TOP OF SOLDIER PILE WALL SEE S-SHEETS.
13. PLACE 3/4" CRUSHED CLEAN ROCK FOR SHOULDER.

STORMWATER CONSTRUCTION NOTES:

1. PIPE CROSSING SOLDIER PILE WALL. SEE DETAIL SHEET S3.
2. CONCRETE HEADWALL, SEE DETAILS ON SHEETS DD1 AND S3.
3. QUARRY SPALL OUTFALL PROTECTION. SEE DETAILS ON SHEET DD1.

LEGEND:

- GUARDRAIL
- SPLIT RAIL FENCE
- CHAIN LINK FENCE
- STRUCTURAL EARTH WALL
- SOLDIER PILE WALL
- LOOSEN COMPACTED SOIL, TILL IN 6" TOPSOIL AND APPLY HYDROSEEDING.
- LOOSEN COMPACTED SOIL, TILL IN 6" TOPSOIL AND INSTALL SOD.
- CEMENT CONCRETE SIDEWALK
- PATTERNED CONCRETE DRIVEWAY
- WET NATIVE SEEDING & MULCHING
- 3/4" CRUSHED CLEAN ROCK

GENERAL NOTES:

1. ANY WORK WITHIN THE OHWM SHALL COMPLY WITH THE TERMS AND CONDITIONS OF THE HPA. OHWM SHALL BE FIELD LOCATED BY ENGINEER PRIOR TO CLEARING AND GRUBBING.
2. ROAD IMPROVEMENTS BY CITY OF ISSAQUAH ARE SHOWN FOR REFERENCE ONLY. INFORMATION IS BASED ON DRAWINGS PROVIDED BY THE CITY.
3. SEE MG SHEETS FOR WETLAND GRADING DETAILS.
4. FENCING LOCATIONS ARE OFFSET FOR CLARITY. FOR EXACT FENCE LOCATIONS AND DETAILS SEE SHEET WD1 AND SHEETS S1 THROUGH S3.
5. LINE AND CURVE DATA TABLES ARE SHOWN ON AL24.

PATH: U:\Bell\Projects\Clients\1521-King City\554-1521-075-ELST\99Sues\CADD\Phase 13\Task 02\Draw\ LAYOUT: AL12 PLOTTED BY: purgabut DATE: Wednesday, November 23, 2011 10:25:25 AM

REVISIONS	DATE	BY	DESIGNED
			J. JUN
			B. PURGANAN
			Y. HO
			H. LONGFELLOW

ONE INCH AT FULL SCALE.
IF NOT, SCALE ACCORDINGLY
FILE NAME
BL1521075P13T02AL-02
JOB No.
554-1521-075
DATE
NOVEMBER 2011



Parametrix
411 106TH AVENUE N.E., SUITE 1900
BELLEVUE, WASHINGTON 98004
T. 425.458.6200 F. 425.458.6363
www.parametrix.com
ENGINEERING · PLANNING · ENVIRONMENTAL SCIENCES

PROJECT NAME
EAST LAKE SAMMAMISH
MASTER PLAN TRAIL, ISSAQUAH SEGMENT
GILMAN BLVD TO ISSAQUAH CITY LIMITS

PLAN AND PROFILE

DRAWING NO.
45 OF 99
AL12

CIVIL CONSTRUCTION NOTES:

- 1 STRUCTURAL EARTH WALL. SEE WALL DETAILS ON SHEET WD1.
- 2 SPLIT RAIL FENCE, SEE DETAILS ON SHEET MD3.
- 3 CEMENT CONCRETE TRAFFIC CURB AND GUTTER PER WSDOT STD PLAN F-10.12-02.
- 4 CEMENT CONCRETE CURB RAMP TYPE PERPENDICULAR A PER WSDOT STD PLAN F-40.15-01.
- 5 PATTERNED CONCRETE DRIVEWAY. SEE DETAILS ON SHEET MD2.
- 6 INSTALL GATE AND GATE POST.
- 7 TYPE 1 REST STOP. SEE DETAILS ON SHEET MD3.
- 8 SOLDIER PILE WALL SEE DETAIL SHEET S1.
- 9 BEAM GUARDRAIL TYPE 1 PER WSDOT STD PLAN C-1. USE BEAM GAURDRAIL ANCHOR TYPE 1 PER WSDOT STD PLAN C-6 FOR END TREATMENT.
- 10 EXTRUDED CURB PER WSDOT STD PLAN F-10.42-00.
- 11 CEMENT CONCRETE SIDEWALK PER WSDOT STD PLAN F-30.10-00.
- 12 COATED CHAIN LINK FENCE TYPE 6. FOR GROUND POST INSTALLATION SEE APPENDIX B IN THE SPECIFICATIONS. FOR MOUNTING DETAILS ON TOP OF SOLDIER PILE WALL SEE S-SHEETS.
- 13 PLACE 3/4" CRUSHED CLEAN ROCK FOR SHOULDER.

STORMWATER CONSTRUCTION NOTES:




- 1 PIPE CROSSING SOLDIER PILE WALL. SEE DETAIL SHEET S3.
- 2 CONCRETE HEADWALL, SEE DETAILS ON SHEETS DD1 AND S3.
- 3 QUARRY SPALL OUTFALL PROTECTION, SEE DETAILS ON SHEET DD1.

LEGEND:

- GUARDRAIL
- SPLIT RAIL FENCE
- CHAIN LINK FENCE
- STRUCTURAL EARTH WALL
- SOLDIER PILE WALL
- LOOSEN COMPACTED SOIL, TILL IN 6" TOPSOIL AND APPLY HYDROSEEDING.
- LOOSEN COMPACTED SOIL, TILL IN 6" TOPSOIL AND INSTALL SOD.
- CEMENT CONCRETE SIDEWALK
- PATTERNED CONCRETE DRIVEWAY
- WET NATIVE SEEDING & MULCHING
- 3/4" CRUSHED CLEAN ROCK

GENERAL NOTES:

1. ANY WORK WITHIN THE OHWM SHALL COMPLY WITH THE TERMS AND CONDITIONS OF THE HPA. OHWM SHALL BE FIELD LOCATED BY ENGINEER PRIOR TO CLEARING AND GRUBBING.
2. ROAD IMPROVEMENTS BY CITY OF ISSAQUAH ARE SHOWN FOR REFERENCE ONLY. INFORMATION IS BASED ON DRAWINGS PROVIDED BY THE CITY.
3. SEE MG SHEETS FOR WETLAND GRADING DETAILS.
4. FENCING LOCATIONS ARE OFFSET FOR CLARITY. FOR EXACT FENCE LOCATIONS AND DETAILS SEE SHEET WD1 AND SHEETS S1 THROUGH S3.
5. LINE AND CURVE DATA TABLES ARE SHOWN ON AL24.

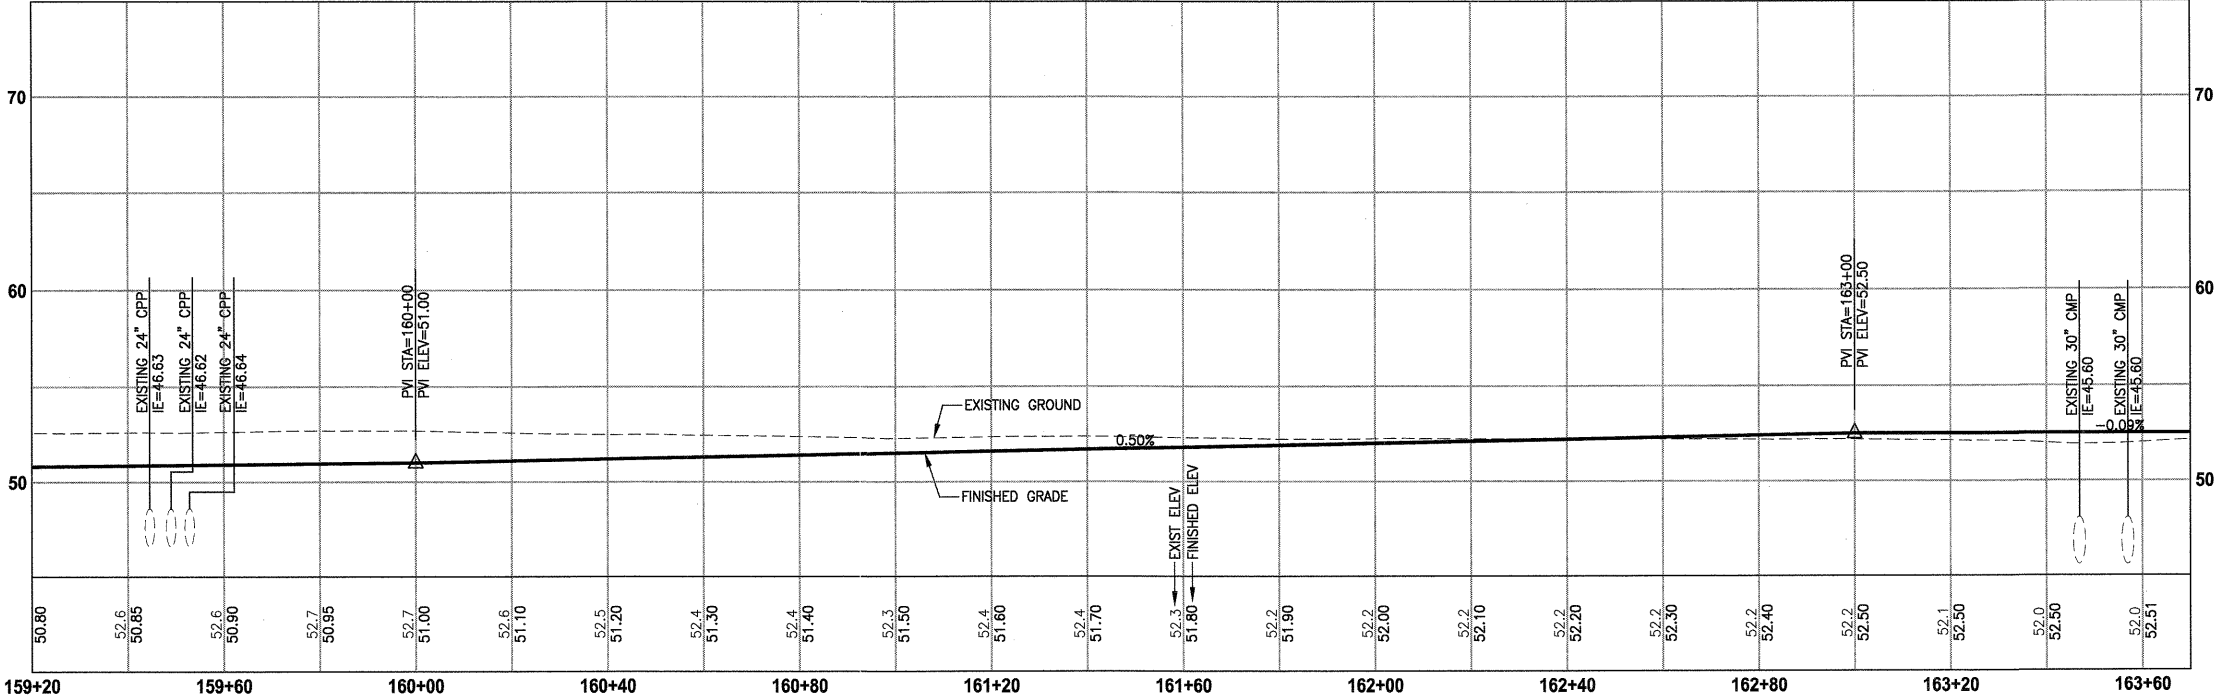 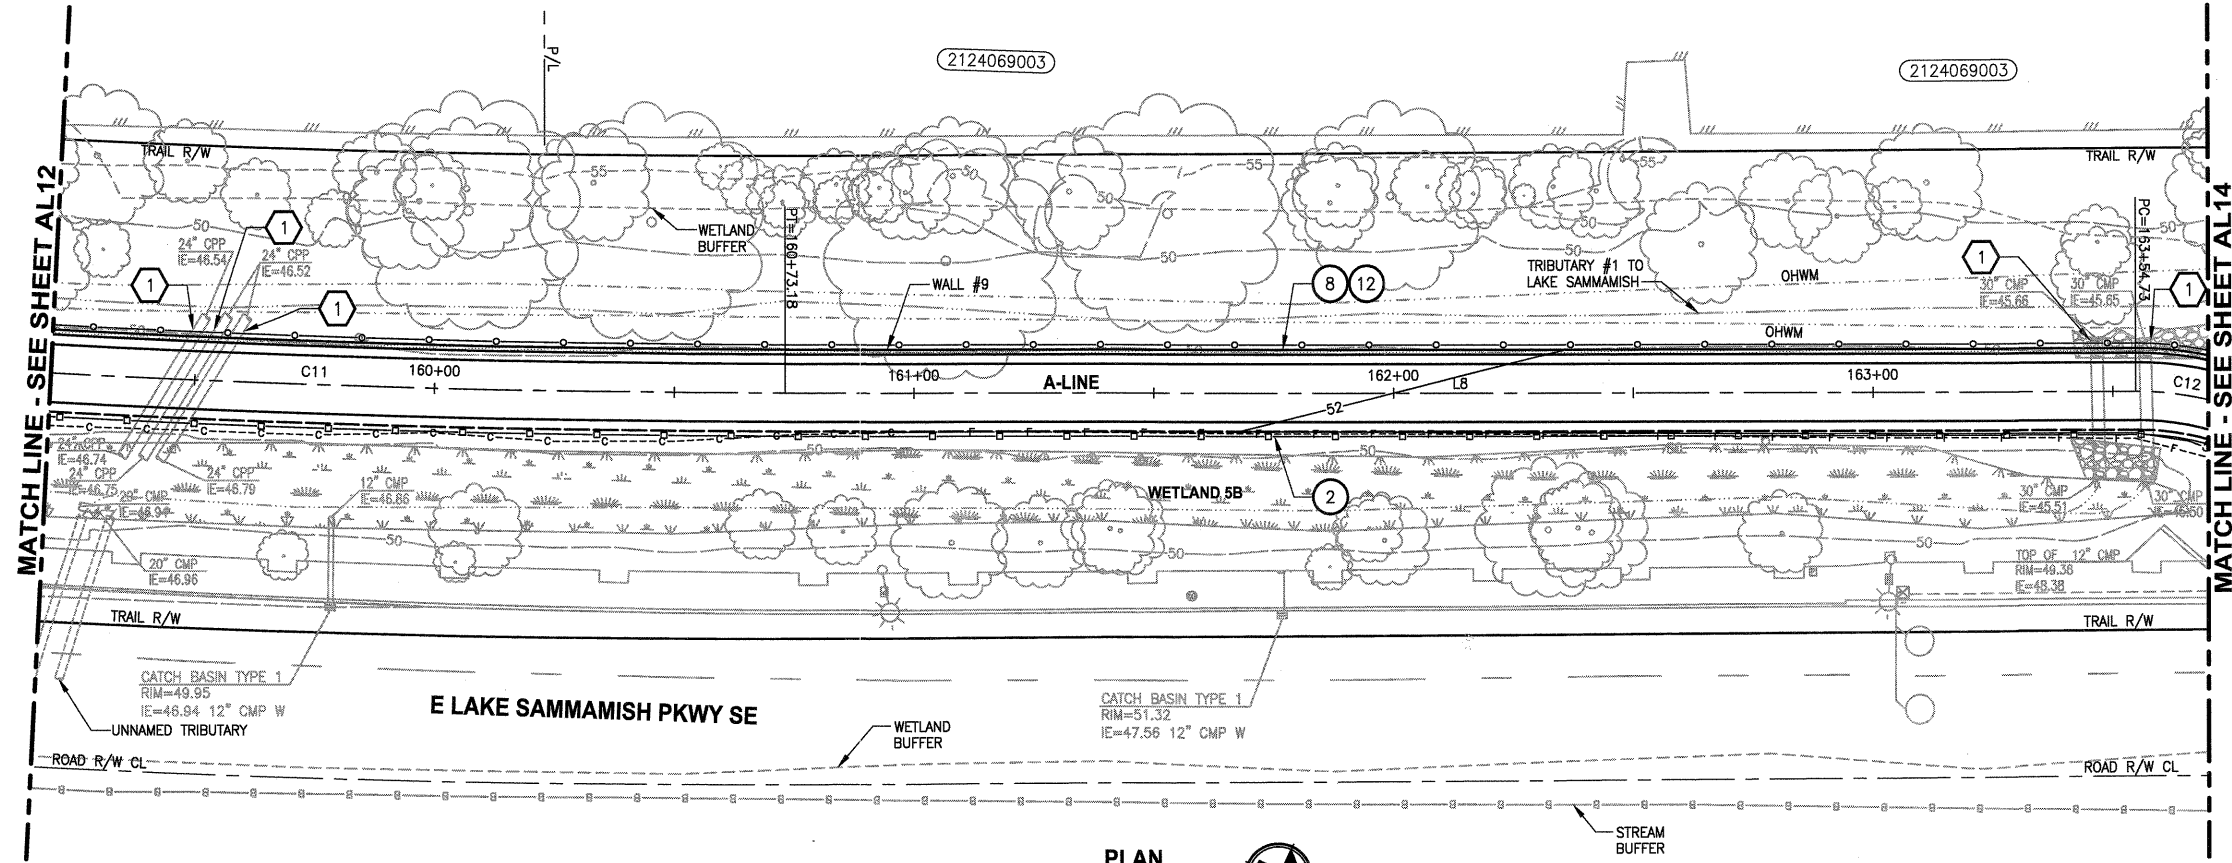

PROFILE
HORIZ: 1"=20'
VERT: 1"=5'



Parametrix
ENGINEERING, PLANNING, ENVIRONMENTAL SCIENCES
411 106TH AVENUE N.E., SUITE 1800
BELLEVUE, WASHINGTON 98004
T: 425.458.6200 F: 425.458.6363
WWW.PARAMETRIX.COM



PROJECT NAME
**EAST LAKE SAMMAMISH
MASTER PLAN TRAIL, ISSAQUAH SEGMENT**
GILMAN BLVD TO ISSAQUAH CITY LIMITS

PLAN AND PROFILE

DRAWING NO.
46 OF 99
AL13

REVISIONS	DATE	BY	DESIGNED
			J. JUN
			B. PURGANAN
			CHECKED
			Y. HO
			APPROVED
			H. LONGFELLOW

ONE INCH AT FULL SCALE.
IF NOT, SCALE ACCORDINGLY
FILE NAME
BL1521075P13T02AL-C2
JOB No.
554-1521-075
DATE
NOVEMBER 2011

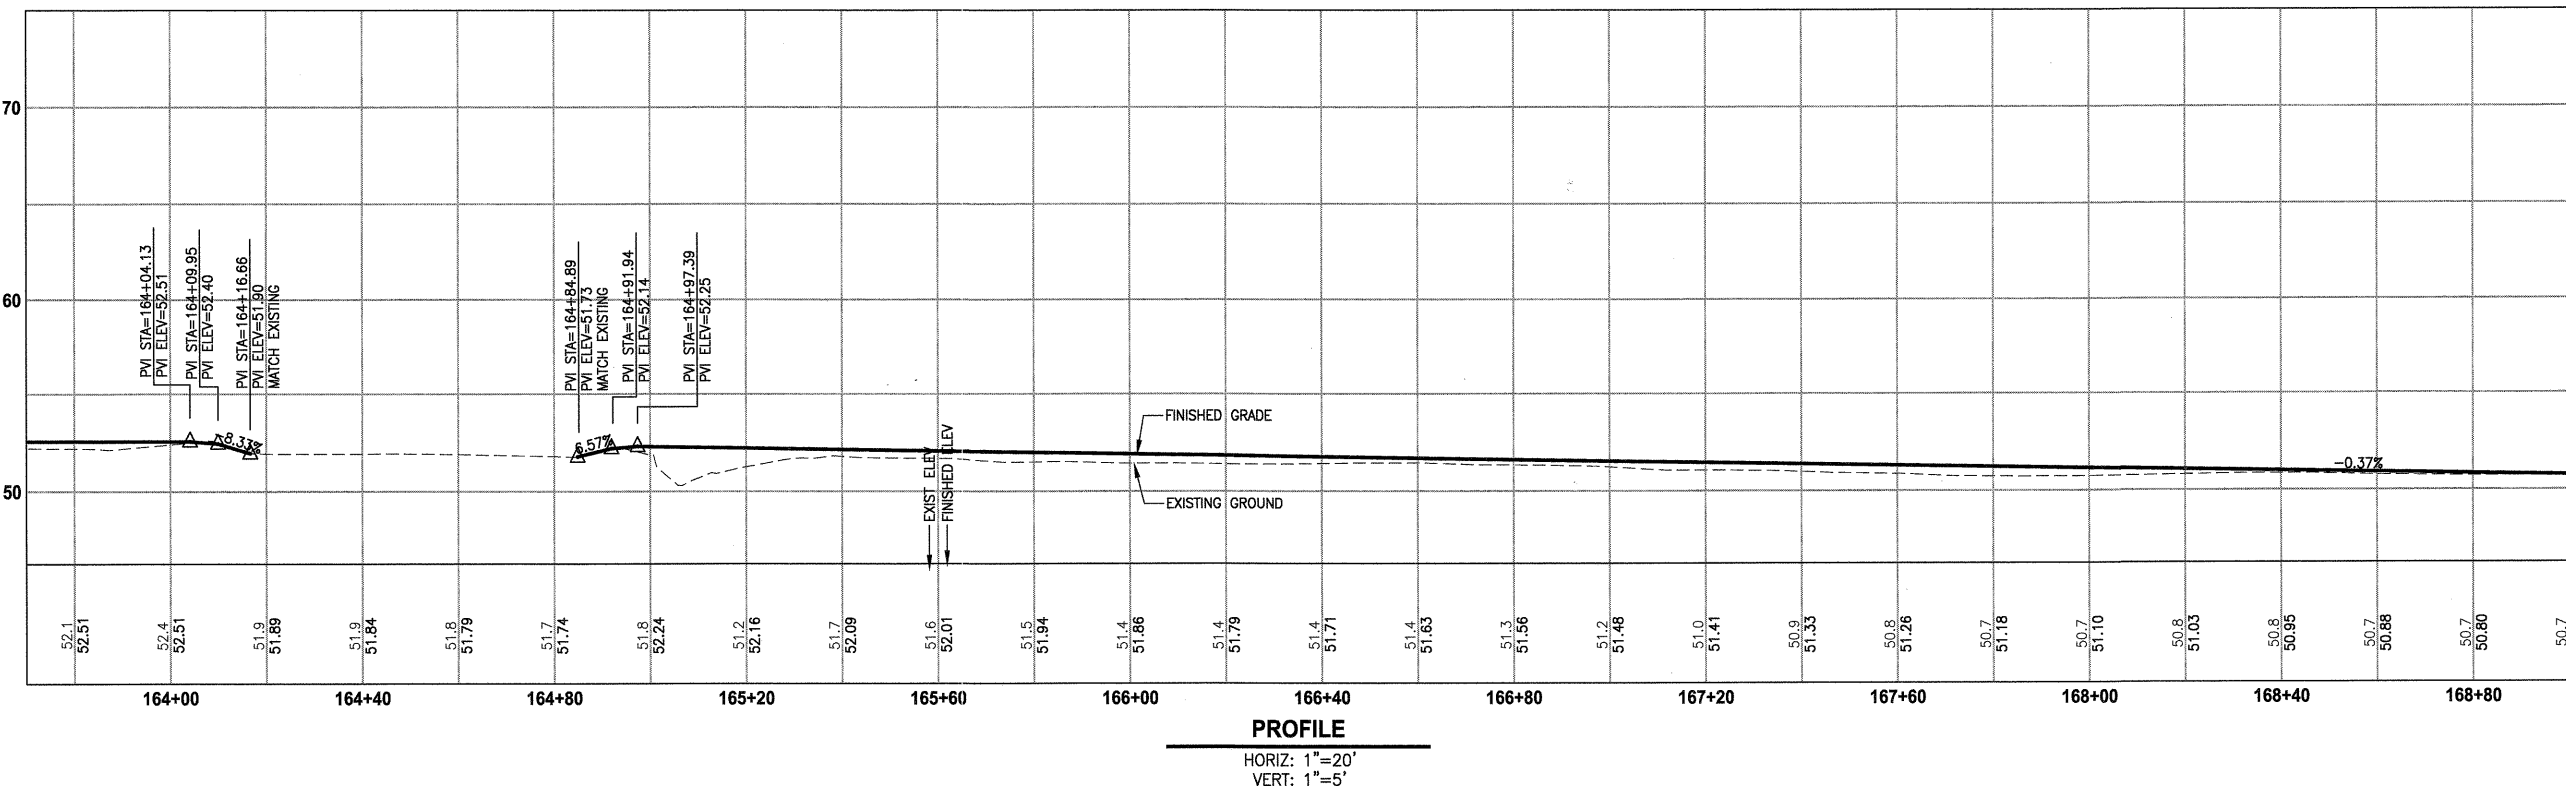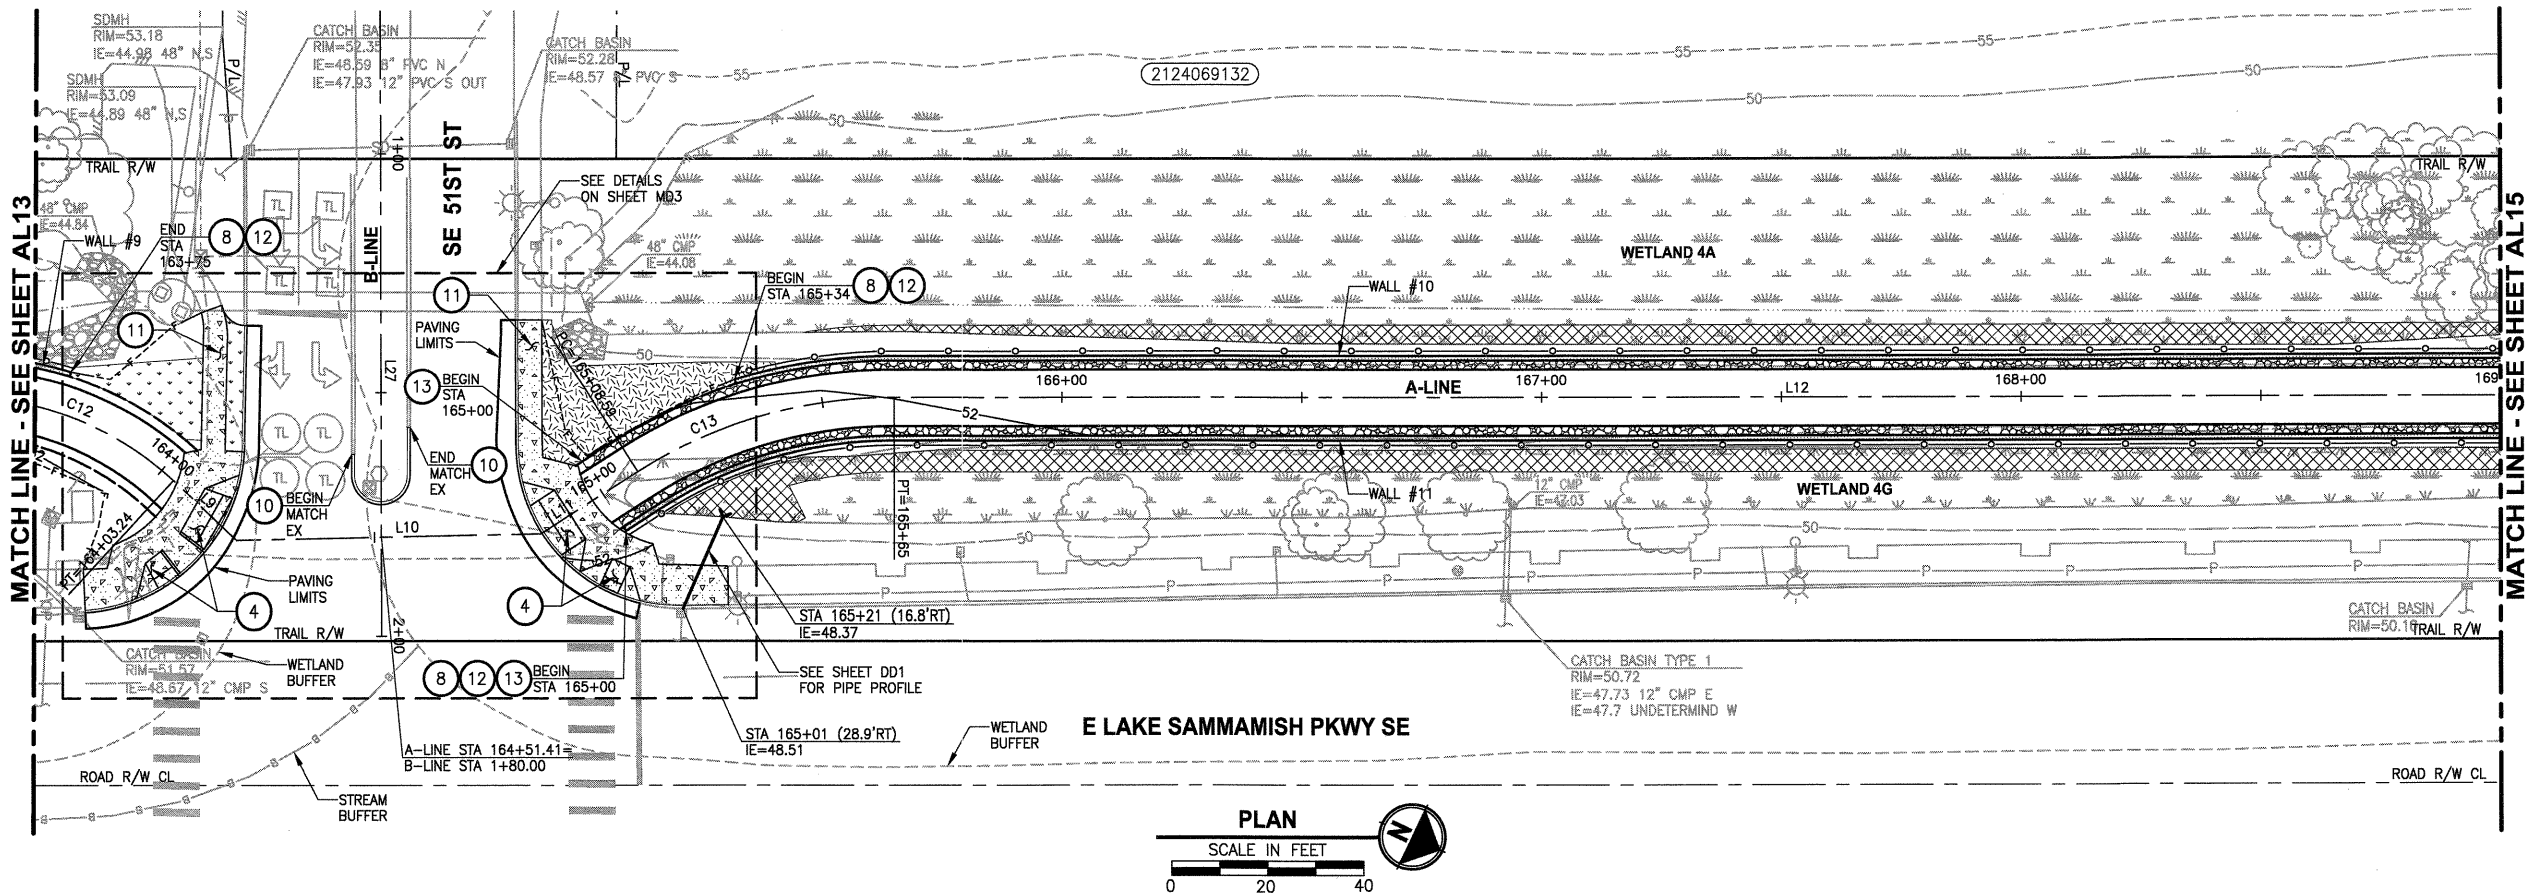

CIVIL CONSTRUCTION NOTES:

1. STRUCTURAL EARTH WALL. SEE WALL DETAILS ON SHEET WD1.
2. SPLIT RAIL FENCE, SEE DETAILS ON SHEET MD3.
3. CEMENT CONCRETE TRAFFIC CURB AND GUTTER PER WSDOT STD PLAN F-10.12-02.
4. CEMENT CONCRETE CURB RAMP TYPE PERPENDICULAR A PER WSDOT STD PLAN F-40.15-01.
5. PATTERNED CONCRETE DRIVEWAY. SEE DETAILS ON SHEET MD2.
6. INSTALL GATE AND GATE POST.
7. TYPE 1 REST STOP. SEE DETAILS ON SHEET MD3.
8. SOLDIER PILE WALL SEE DETAIL SHEET S1.
9. BEAM GUARDRAIL TYPE 1 PER WSDOT STD PLAN C-1. USE BEAM GUARDRAIL ANCHOR TYPE 1 PER WSDOT STD PLAN C-6 FOR END TREATMENT.
10. EXTRUDED CURB PER WSDOT STD PLAN F-10.42-00.
11. CEMENT CONCRETE SIDEWALK PER WSDOT STD PLAN F-30.10-00.
12. COATED CHAIN LINK FENCE TYPE 6. FOR GROUND POST INSTALLATION SEE APPENDIX B IN THE SPECIFICATIONS. FOR MOUNTING DETAILS ON TOP OF SOLDIER PILE WALL SEE S-SHEETS.
13. PLACE 3/4" CRUSHED CLEAN ROCK FOR SHOULDER.

STORMWATER CONSTRUCTION NOTES:

1. PIPE CROSSING SOLDIER PILE WALL. SEE DETAIL SHEET S3.
2. CONCRETE HEADWALL, SEE DETAILS ON SHEETS DD1 AND S3.
3. QUARRY SPALL OUTFALL PROTECTION. SEE DETAILS ON SHEET DD1.

LEGEND:

- GUARDRAIL
- SPLIT RAIL FENCE
- CHAIN LINK FENCE
- STRUCTURAL EARTH WALL
- SOLDIER PILE WALL
- LOOSEN COMPACTED SOIL, TILL IN 6" TOPSOIL AND APPLY HYDROSEEDING.
- LOOSEN COMPACTED SOIL, TILL IN 6" TOPSOIL AND INSTALL SOD.
- CEMENT CONCRETE SIDEWALK
- PATTERNED CONCRETE DRIVEWAY
- WET NATIVE SEEDING & MULCHING
- 3/4" CRUSHED CLEAN ROCK

GENERAL NOTES:

1. ANY WORK WITHIN THE OHWM SHALL COMPLY WITH THE TERMS AND CONDITIONS OF THE HPA. OHWM SHALL BE FIELD LOCATED BY ENGINEER PRIOR TO CLEARING AND GRUBBING.
2. ROAD IMPROVEMENTS BY CITY OF ISSAQUAH ARE SHOWN FOR REFERENCE ONLY. INFORMATION IS BASED ON DRAWINGS PROVIDED BY THE CITY.
3. SEE MG SHEETS FOR WETLAND GRADING DETAILS.
4. FENCING LOCATIONS ARE OFFSET FOR CLARITY. FOR EXACT FENCE LOCATIONS AND DETAILS SEE SHEET WD1 AND SHEETS S1 THROUGH S3.
5. LINE AND CURVE DATA TABLES ARE SHOWN ON AL24.

PATH: U:\Belt\Projects\Clients\1521-075-ELST\99Spec\CADD\Phase 13\Task 02\Draw\ PLOTTED BY: purgubout DATE: Wednesday, November 23, 2011 10:26:51 AM LAYOUT: AL14

REVISIONS	DATE	BY	DESIGNED
			J. JUN
			B. PURGANAN
			CHECKED
			Y. HO
			APPROVED
			H. LONGFELLOW

ONE INCH AT FULL SCALE.
IF NOT, SCALE ACCORDINGLY
FILE NAME
BL1521075P13T02AL-02
JOB NO
554-1521-075
DATE
NOVEMBER 2011



Parametrix

411 108TH AVENUE N.E., SUITE 1800
BELLEVUE, WASHINGTON 98004
T: 425-451-6200 F: 425-451-6393
www.parametrix.com

ENGINEERING · PLANNING · ENVIRONMENTAL SCIENCES

PROJECT NAME

EAST LAKE SAMMAMISH
MASTER PLAN TRAIL, ISSAQUAH SEGMENT


GILMAN BLVD TO ISSAQUAH CITY LIMITS

PLAN AND PROFILE



DRAWING NO.
47 OF 99

AL14

PORTIONS OF SECTIONS 16, 21 & 28, TWP 24 N., RGE. 6 E., W.M.

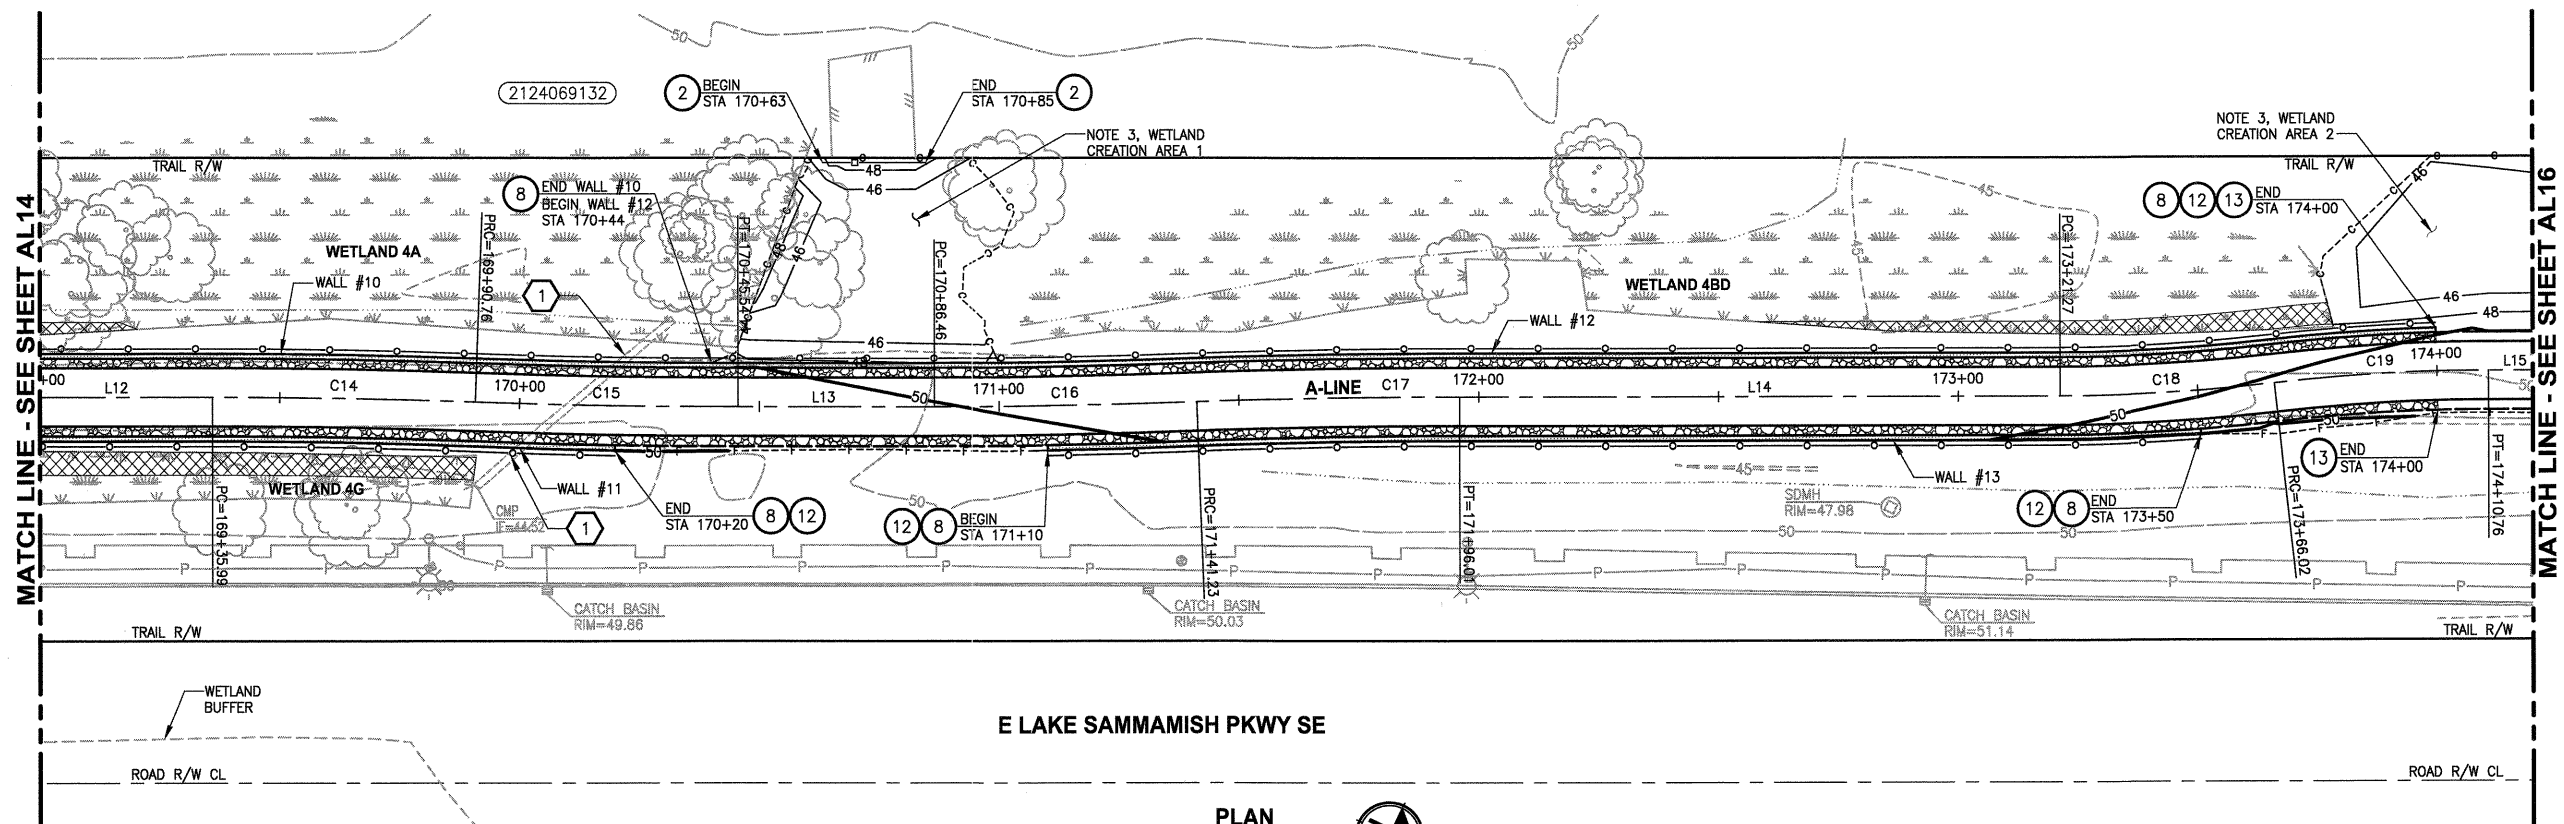

E LAKE SAMMAMISH PKWY SE

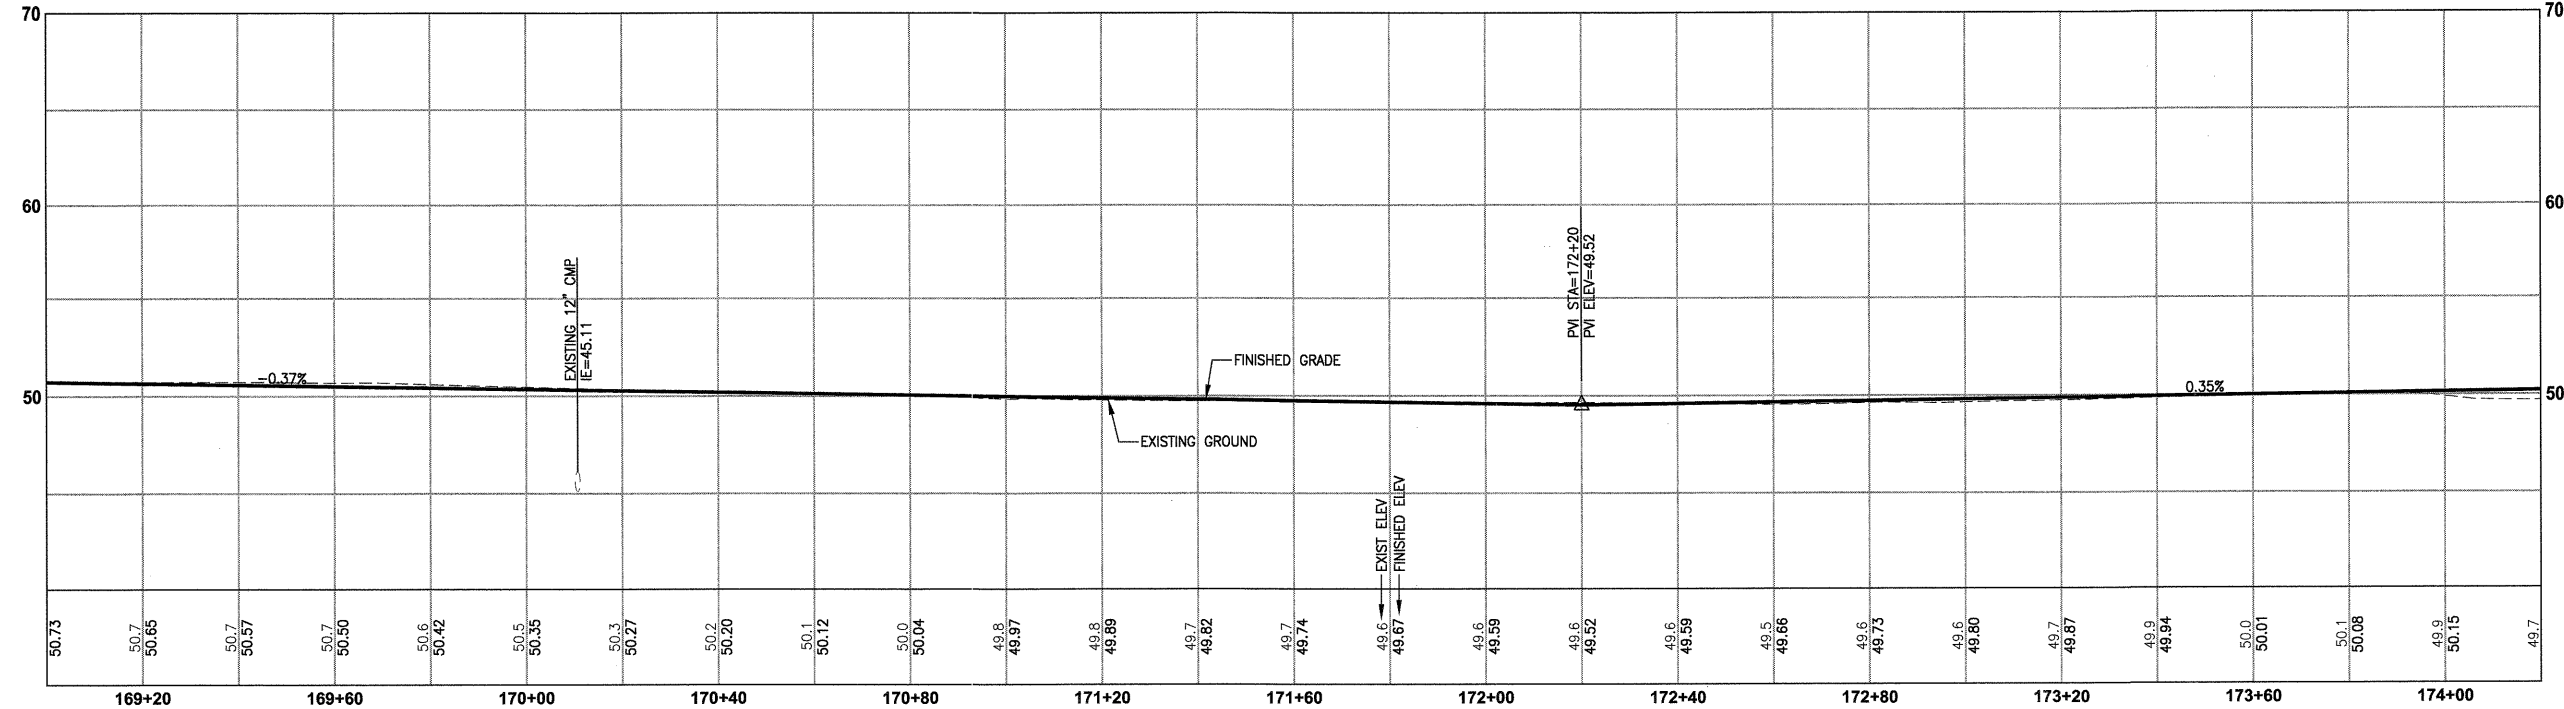 

PROFILE

HORIZ: 1"=20'

VERT: 1"=5'

CIVIL CONSTRUCTION NOTES:

1. STRUCTURAL EARTH WALL. SEE WALL DETAILS ON SHEET WD1.
2. SPLIT RAIL FENCE, SEE DETAILS ON SHEET MD3.
3. CEMENT CONCRETE TRAFFIC CURB AND GUTTER PER WSDOT STD PLAN F-10.12-02.
4. CEMENT CONCRETE CURB RAMP TYPE PERPENDICULAR A PER WSDOT STD PLAN F-40.15-01.
5. PATTERNED CONCRETE DRIVEWAY. SEE DETAILS ON SHEET MD2.
6. INSTALL GATE AND GATE POST.
7. TYPE 1 REST STOP. SEE DETAILS ON SHEET MD3.
8. SOLDIER PILE WALL SEE DETAIL SHEET S1.
9. BEAM GUARDRAIL TYPE 1 PER WSDOT STD PLAN C-1. USE BEAM GUARDRAIL ANCHOR TYPE 1 PER WSDOT STD PLAN C-6 FOR END TREATMENT.
10. EXTRUDED CURB PER WSDOT STD PLAN F-10.42-00.
11. CEMENT CONCRETE SIDEWALK PER WSDOT STD PLAN F-30.10-00.
12. COATED CHAIN LINK FENCE TYPE 6. FOR GROUND POST INSTALLATION SEE APPENDIX B IN THE SPECIFICATIONS. FOR MOUNTING DETAILS ON TOP OF SOLDIER PILE WALL SEE S-SHEETS.
13. PLACE 3/4" CRUSHED CLEAN ROCK FOR SHOULDER.

STORMWATER CONSTRUCTION NOTES:

1. PIPE CROSSING SOLDIER PILE WALL. SEE DETAIL SHEET S3.
2. CONCRETE HEADWALL, SEE DETAILS ON SHEETS DD1 AND S3.
3. QUARRY SPALL OUTFALL PROTECTION, SEE DETAILS ON SHEET DD1.

LEGEND:

- GUARDRAIL
- SPLIT RAIL FENCE
- CHAIN LINK FENCE
- STRUCTURAL EARTH WALL
- SOLDIER PILE WALL
- LOOSEN COMPACTED SOIL, TILL IN 6" TOPSOIL AND APPLY HYDROSEEDING.
- LOOSEN COMPACTED SOIL, TILL IN 6" TOPSOIL AND INSTALL SOD.
- CEMENT CONCRETE SIDEWALK
- PATTERNED CONCRETE DRIVEWAY
- WET NATIVE SEEDING & MULCHING
- 3/4" CRUSHED CLEAN ROCK

GENERAL NOTES:

1. ANY WORK WITHIN THE OHWM SHALL COMPLY WITH THE TERMS AND CONDITIONS OF THE HPA. OHWM SHALL BE FIELD LOCATED BY ENGINEER PRIOR TO CLEARING AND GRUBBING.
2. ROAD IMPROVEMENTS BY CITY OF ISSAQUAH ARE SHOWN FOR REFERENCE ONLY. INFORMATION IS BASED ON DRAWINGS PROVIDED BY THE CITY.
3. SEE MG SHEETS FOR WETLAND GRADING DETAILS.
4. FENCING LOCATIONS ARE OFFSET FOR CLARITY. FOR EXACT FENCE LOCATIONS AND DETAILS SEE SHEET WD1 AND SHEETS S1 THROUGH S3.
5. LINE AND CURVE DATA TABLES ARE SHOWN ON AL24.



Parametrix

411 108TH AVENUE N.E., SUITE 1800
BELLEVUE, WASHINGTON 98004
T: 425-458-6200 F: 425-458-6363
www.parametrix.com

PROJECT NAME
**EAST LAKE SAMMAMISH
MASTER PLAN TRAIL, ISSAQUAH SEGMENT**
GILMAN BLVD TO ISSAQUAH CITY LIMITS




PLAN AND PROFILE

DRAWING NO.
48 OF 99
AL15

PATH: U:\Bel\Projects\Clients\1521-King City\554-1521-075-ELST\99Secs\CADD\Phase 13\Task 02\Draw\ LAYOUT: AL15 PLOTTED BY: purgubut DATE: Wednesday, November 23, 2011 10:27:18 AM

U:\Ball\Projects\Clients\1521-King Cnty\554-1521-075-ELST\99Svea\CADD\Phase 13\Task 02\Draw\ PLOTTED BY: purgabut DATE: Wednesday, November 23, 2011 10:27:47 AM LAYOUT: AL16

PORTIONS OF SECTIONS 16, 21 & 28, TWP 24 N., RGE. 6 E., W.M.

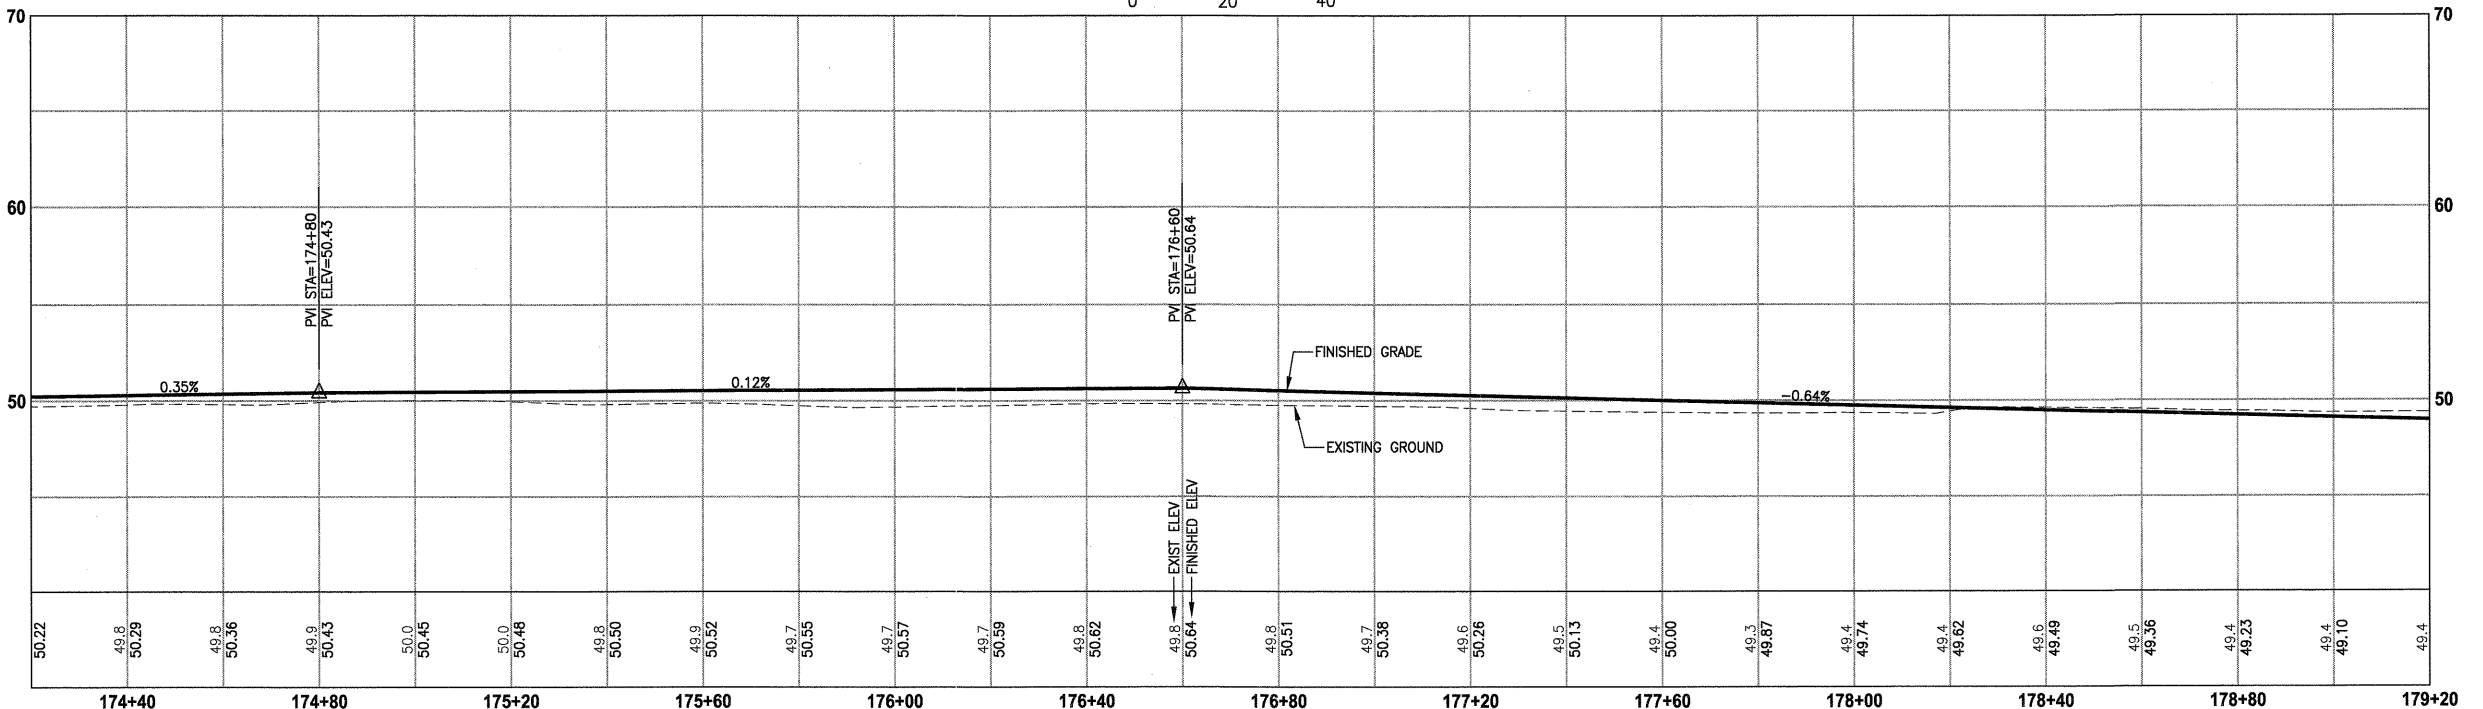 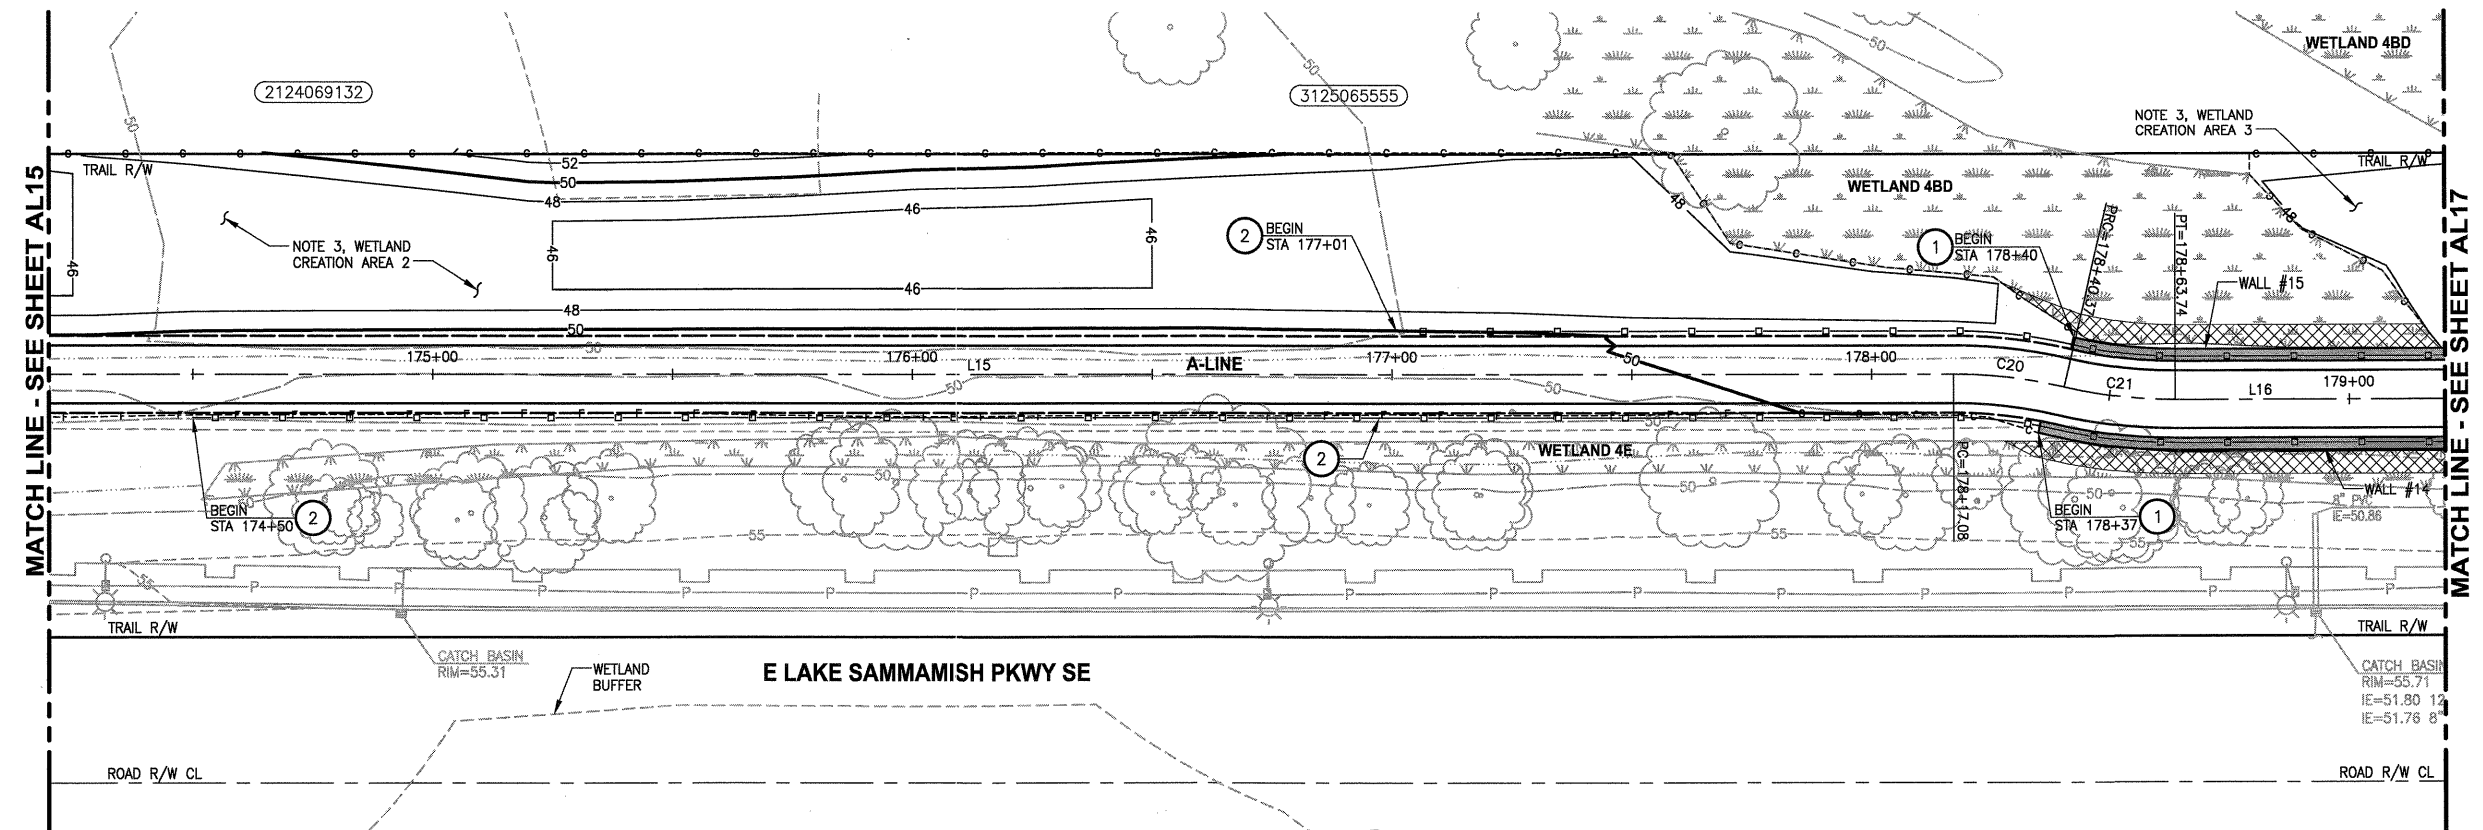

PROFILE
HORIZ: 1"=20'
VERT: 1"=5'

CIVIL CONSTRUCTION NOTES:

1. STRUCTURAL EARTH WALL. SEE WALL DETAILS ON SHEET WD1.
2. SPLIT RAIL FENCE, SEE DETAILS ON SHEET MD3.
3. CEMENT CONCRETE TRAFFIC CURB AND GUTTER PER WSDOT STD PLAN F-10.12-02.
4. CEMENT CONCRETE CURB RAMP TYPE PERPENDICULAR A PER WSDOT STD PLAN F-40.15-01.
5. PATTERNED CONCRETE DRIVEWAY. SEE DETAILS ON SHEET MD2.
6. INSTALL GATE AND GATE POST.
7. TYPE 1 REST STOP. SEE DETAILS ON SHEET MD3.
8. SOLDIER PILE WALL. SEE DETAIL SHEET S1.
9. BEAM GUARDRAIL TYPE 1 PER WSDOT STD PLAN C-1. USE BEAM GUARDRAIL ANCHOR TYPE 1 PER WSDOT STD PLAN C-6 FOR END TREATMENT.
10. EXTRUDED CURB PER WSDOT STD PLAN F-10.42-00.
11. CEMENT CONCRETE SIDEWALK PER WSDOT STD PLAN F-30.10-00.
12. COATED CHAIN LINK FENCE TYPE 6. FOR GROUND POST INSTALLATION SEE APPENDIX B IN THE SPECIFICATIONS. FOR MOUNTING DETAILS ON TOP OF SOLDIER PILE WALL SEE S-SHEETS.
13. PLACE 3/4" CRUSHED CLEAN ROCK FOR SHOULDER.

STORMWATER CONSTRUCTION NOTES:

1. PIPE CROSSING SOLDIER PILE WALL. SEE DETAIL SHEET S3.
2. CONCRETE HEADWALL, SEE DETAILS ON SHEETS DD1 AND S3.
3. QUARRY SPALL OUTFALL PROTECTION. SEE DETAILS ON SHEET DD1.

LEGEND:

- GUARDRAIL
- SPLIT RAIL FENCE
- CHAIN LINK FENCE
- STRUCTURAL EARTH WALL
- SOLDIER PILE WALL
- LOOSEN COMPACTED SOIL, TILL IN 6" TOPSOIL AND APPLY HYDROSEEDING.
- LOOSEN COMPACTED SOIL, TILL IN 6" TOPSOIL AND INSTALL SOD.
- CEMENT CONCRETE SIDEWALK
- PATTERNED CONCRETE DRIVEWAY
- WET NATIVE SEEDING & MULCHING
- 3/4" CRUSHED CLEAN ROCK

GENERAL NOTES:

1. ANY WORK WITHIN THE OHWM SHALL COMPLY WITH THE TERMS AND CONDITIONS OF THE HPA. OHWM SHALL BE FIELD LOCATED BY ENGINEER PRIOR TO CLEARING AND GRUBBING.
2. ROAD IMPROVEMENTS BY CITY OF ISSAQUAH ARE SHOWN FOR REFERENCE ONLY. INFORMATION IS BASED ON DRAWINGS PROVIDED BY THE CITY.
3. SEE MG SHEETS FOR WETLAND GRADING DETAILS.
4. FENCING LOCATIONS ARE OFFSET FOR CLARITY. FOR EXACT FENCE LOCATIONS AND DETAILS SEE SHEET WD1 AND SHEETS S1 THROUGH S3.
5. LINE AND CURVE DATA TABLES ARE SHOWN ON AL24.

APPROVED

Dec 04 2011

PUR: City of Issaquah



REVISIONS	DATE	BY	DESIGNED
			J. JUN
			B. PURGANAN
			CHECKED Y. HO
			APPROVED H. LONGFELLOW


ONE INCH AT FULL SCALE.
IF NOT, SCALE ACCORDINGLY
FILE NAME: BL1521075P13T02AL-C2
JOB No. 554-1521-075
DATE: NOVEMBER 2011

Parametrix
ENGINEERING . PLANNING . ENVIRONMENTAL SCIENCES
411 108TH AVENUE N.E., SUITE 1800
BELLEVUE, WASHINGTON 98004
T. 425.458.6200 F. 425.458.6363
www.parametrix.com

PROJECT NAME
**EAST LAKE SAMMAMISH
MASTER PLAN TRAIL, ISSAQUAH SEGMENT**
GILMAN BLVD TO ISSAQUAH CITY LIMITS

PLAN AND PROFILE

DRAWING NO.
49 OF 99
AL16

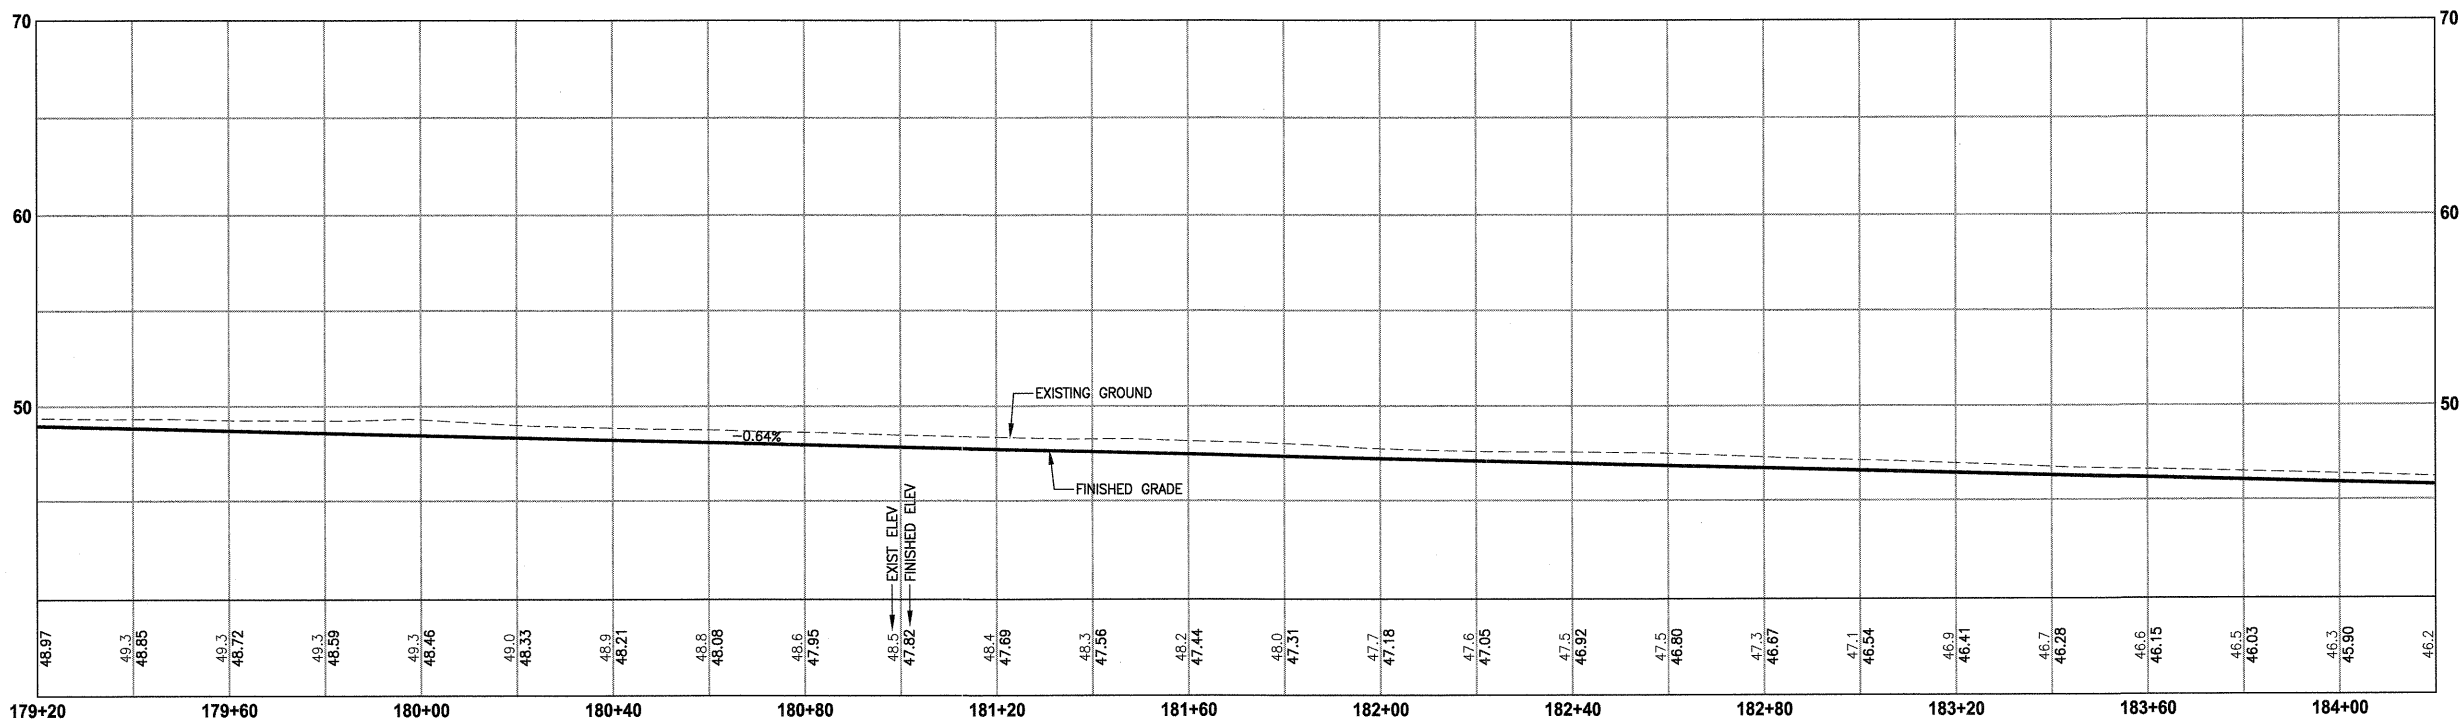

HORIZ: 1"=20'
VERT: 1"=5'



411 108TH AVENUE N.E., SUITE 1800
BELLEVUE, WASHINGTON 98004
T. 425.458.6200 F. 425.458.6363
www.parametrix.com

PROJECT NAME

GILMAN BLVD TO ISSAQUAH CITY LIMITS

AL17



1. STRUCTURAL EARTH WALL. SEE WALL DETAILS ON SHEET WD1.
2. SPLIT RAIL FENCE, SEE DETAILS ON SHEET MD3.
3. CEMENT CONCRETE TRAFFIC CURB AND GUTTER PER WSDOT STD PLAN F-10.12-02.
4. CEMENT CONCRETE CURB RAMP TYPE PERPENDICULAR A PER WSDOT STD PLAN F-40.15-01.
5. PATTERNED CONCRETE DRIVEWAY. SEE DETAILS ON SHEET MD2.
6. INSTALL GATE AND GATE POST.
7. TYPE 1 REST STOP. SEE DETAILS ON SHEET MD3.
8. SOLDIER PILE WALL. SEE DETAIL SHEET S1.
9. BEAM GUARDRAIL TYPE 1 PER WSDOT STD PLAN C-1. USE BEAM GAURDRAIL ANCHOR TYPE 1 PER WSDOT STD PLAN C-6 FOR END TREATMENT.
10. EXTRUDED CURB PER WSDOT STD PLAN F-10.42-00.
11. CEMENT CONCRETE SIDEWALK PER WSDOT STD PLAN F-30.10-00.
12. COATED CHAIN LINK FENCE TYPE 6. FOR GROUND POST INSTALLATION SEE APPENDIX B IN THE SPECIFICATIONS. FOR MOUNTING DETAILS ON TOP OF SOLDIER PILE WALL. SEE S-SHEETS.
13. PLACE 3/4" CRUSHED CLEAN ROCK FOR SHOULDER.

- 1 PIPE CROSSING SOLDIER PILE WALL. SEE
DETAIL SHEET S3.
- 2 CONCRETE HEADWALL, SEE DETAILS ON SHEETS
DD1 AND S3.
- 3 QUARRY SPALL OUTFALL PROTECTION, SEE DETAILS
ON SHEET DD1.

	GUARDRAIL	
	SPLIT RAIL FENCE	
	CHAIN LINK FENCE	
	STRUCTURAL EARTH WALL	
	SOLDIER PILE WALL	
	LOOSEN COMPACTED SOIL, TILL IN TOPSOIL AND APPLY HYDROSEEDING	
	LOOSEN COMPACTED SOIL, TILL IN TOPSOIL AND INSTALL SOD.	
	CEMENT CONCRETE SIDEWALK	
	PATTERNED CONCRETE DRIVEWAY	
	WET NATIVE SEEDING & MULCHING	
	3/4\"	

1. ANY WORK WITHIN THE OHWM SHALL COMPLY WITH THE TERMS AND CONDITIONS OF THE HPA. OHWM SHALL BE FIELD LOCATED BY ENGINEER PRIOR TO CLEARING AND GRUBBING.
2. ROAD IMPROVEMENTS BY CITY OF ISSAQUAH ARE SHOWN FOR REFERENCE ONLY. INFORMATION IS BASED ON DRAWINGS PROVIDED BY THE CITY.
3. SEE MG SHEETS FOR WETLAND GRADING DETAILS.
4. FENCING LOCATIONS ARE OFFSET FOR CLARITY. FOR EXACT FENCE LOCATIONS AND DETAILS SEE SHEET W01 AND SHEETS S1 THROUGH S3.
5. LINE AND CURVE DATA TABLES ARE SHOWN ON AL24.

PORTIONS OF SECTIONS 16, 21 & 28, TWP 24 N., RGE. 6 E., W.M.

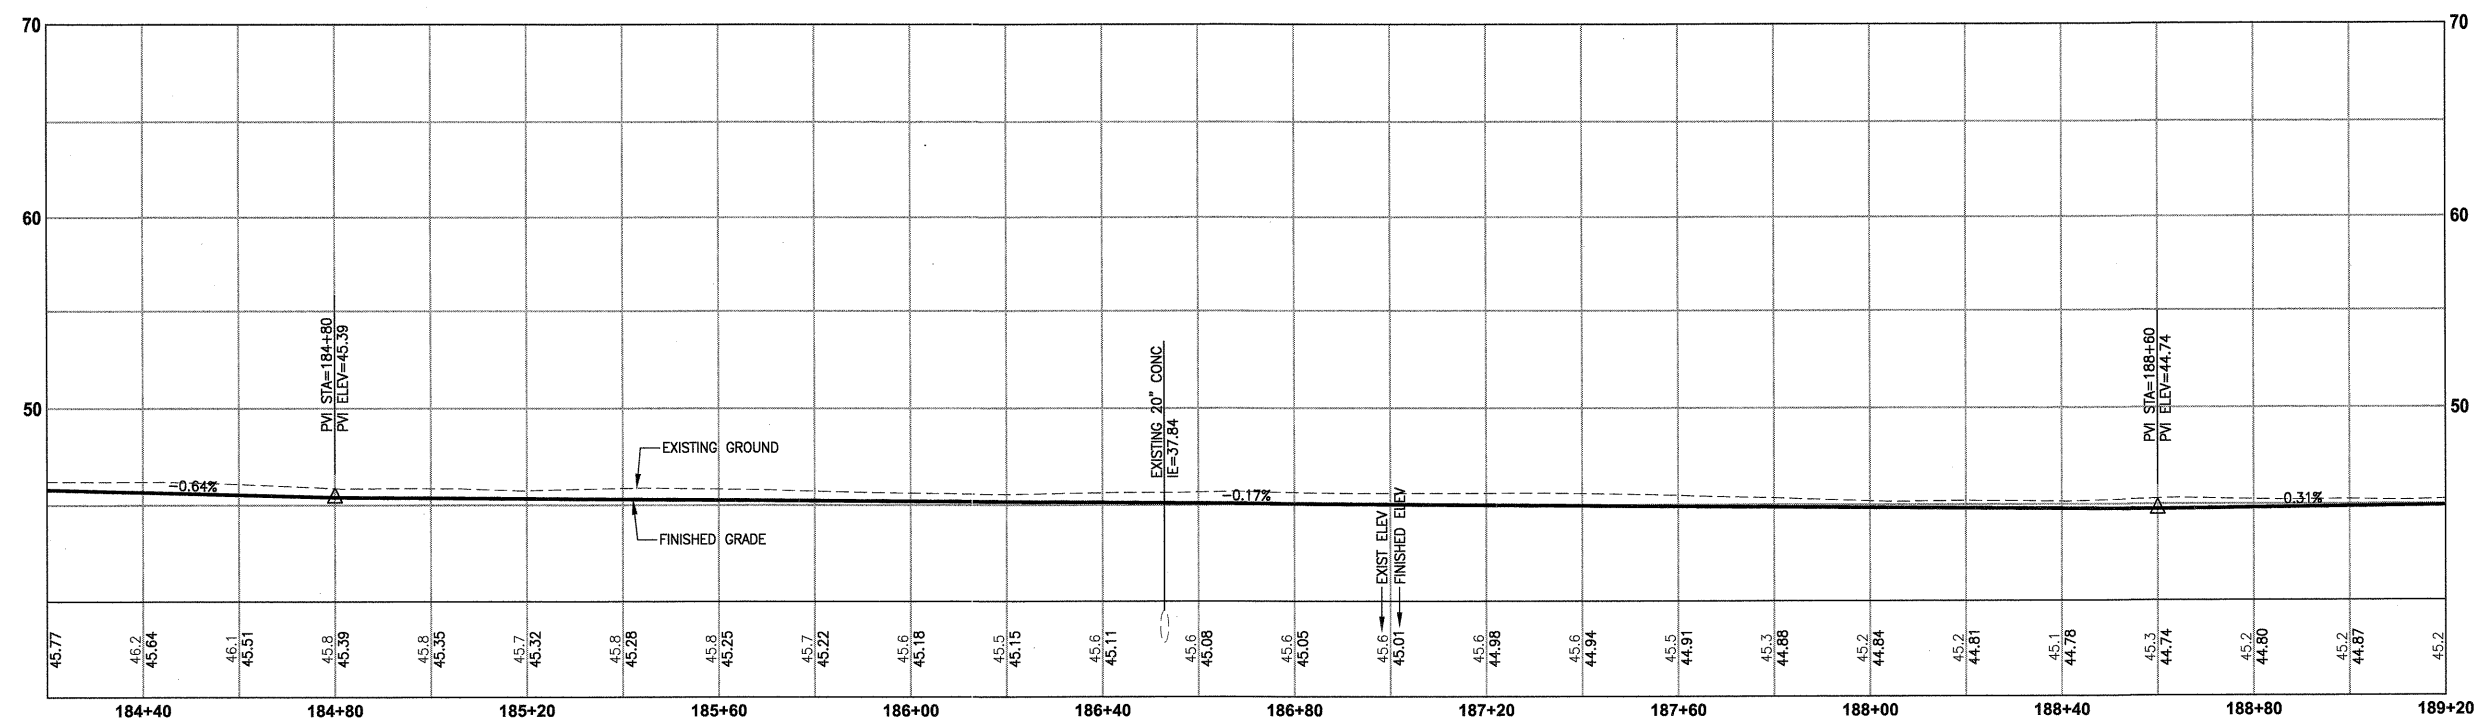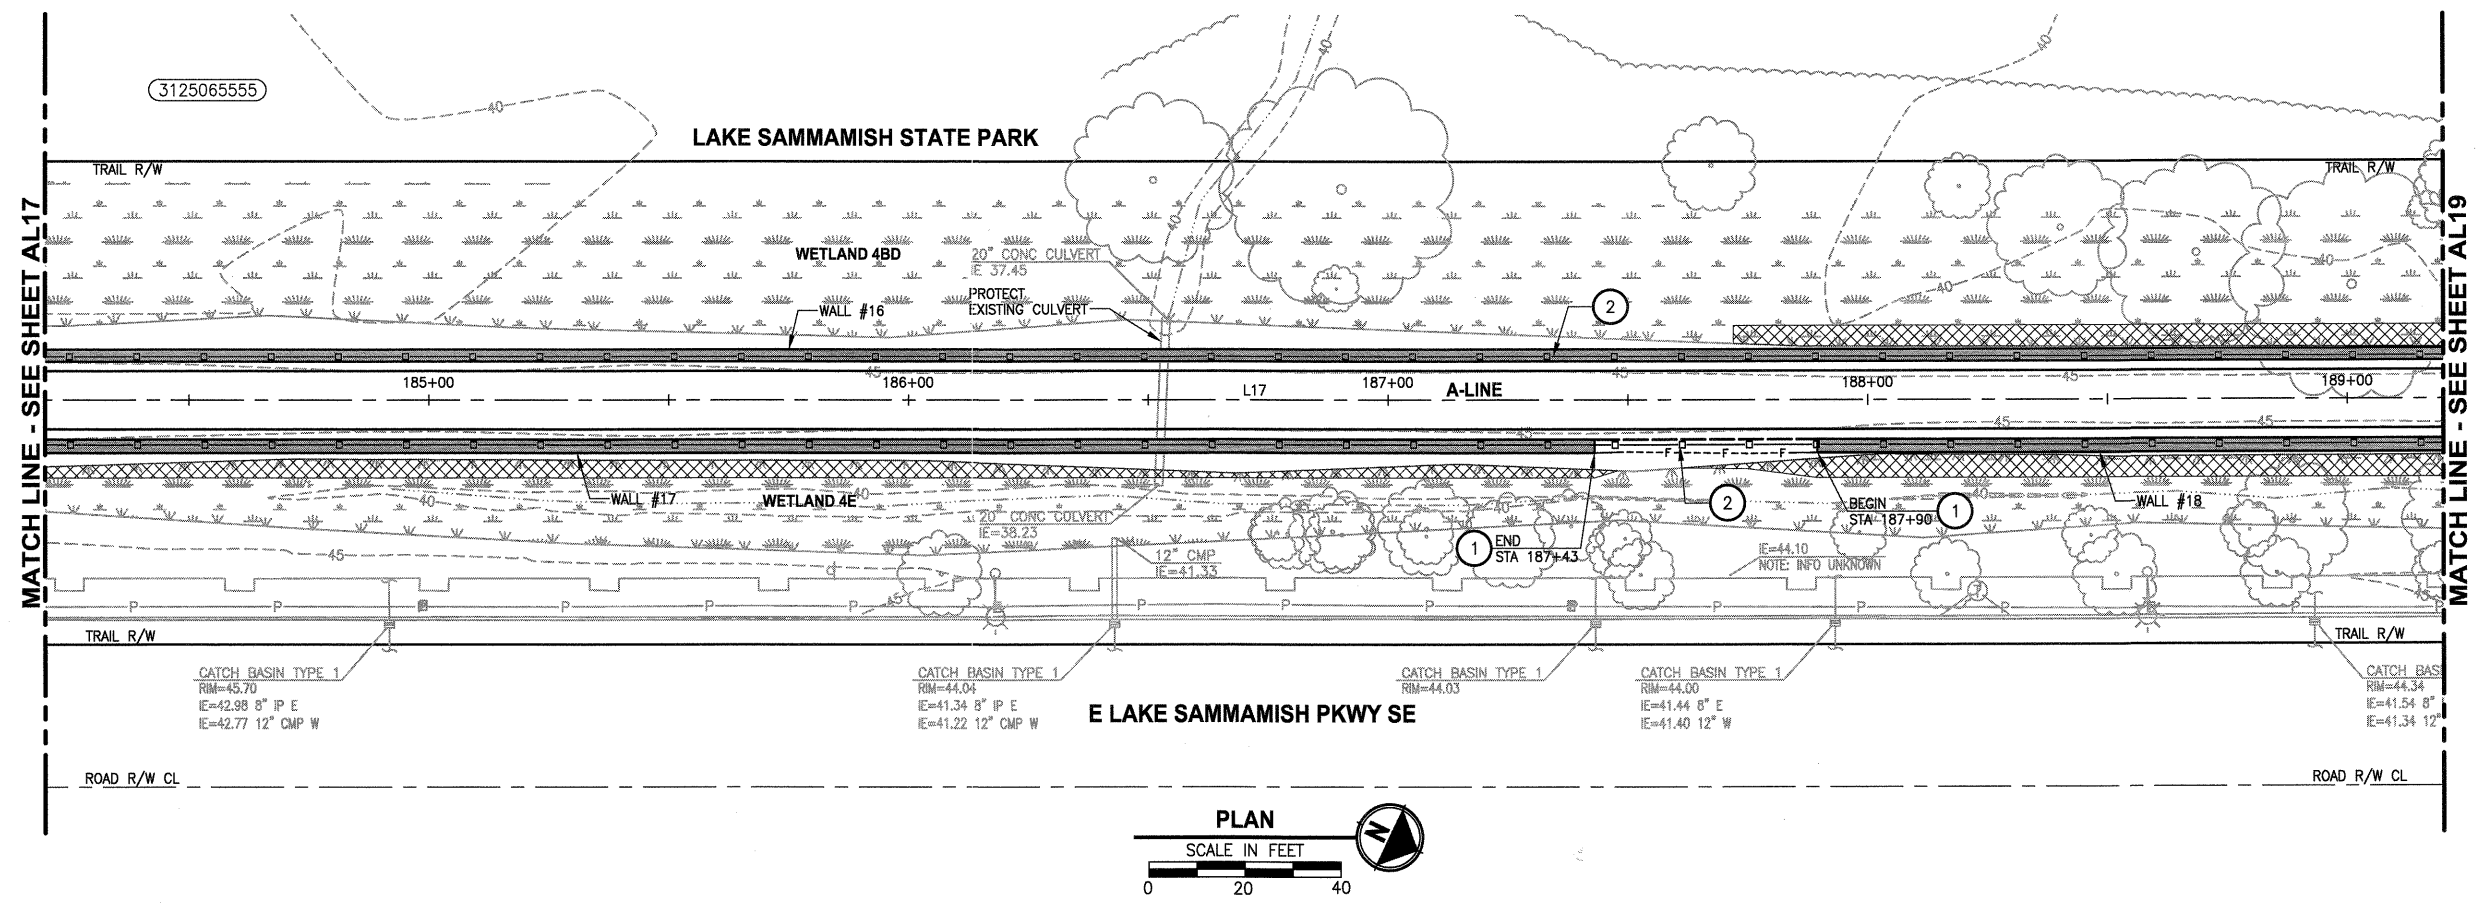

CIVIL CONSTRUCTION NOTES:

- 1 STRUCTURAL EARTH WALL. SEE WALL DETAILS ON SHEET WD1.
- 2 SPLIT RAIL FENCE, SEE DETAILS ON SHEET MD3.
- 3 CEMENT CONCRETE TRAFFIC CURB AND GUTTER PER WSDOT STD PLAN F-10.12-02.
- 4 CEMENT CONCRETE CURB RAMP TYPE PERPENDICULAR A PER WSDOT STD PLAN F-40.15-01.
- 5 PATTERNED CONCRETE DRIVEWAY. SEE DETAILS ON SHEET MD2.
- 6 INSTALL GATE AND GATE POST.
- 7 TYPE 1 REST STOP. SEE DETAILS ON SHEET MD3.
- 8 SOLDIER PILE WALL SEE DETAIL SHEET S1.
- 9 BEAM GUARDRAIL TYPE 1 PER WSDOT STD PLAN C-1. USE BEAM GUARDRAIL ANCHOR TYPE 1 PER WSDOT STD PLAN C-6 FOR END TREATMENT.
- 10 EXTRUDED CURB PER WSDOT STD PLAN F-10.42-00.
- 11 CEMENT CONCRETE SIDEWALK PER WSDOT STD PLAN F-30.10-00.
- 12 COATED CHAIN LINK FENCE TYPE 6. FOR GROUND POST INSTALLATION SEE APPENDIX B IN THE SPECIFICATIONS. FOR MOUNTING DETAILS ON TOP OF SOLDIER PILE WALL SEE S-SHEETS.
- 13 PLACE 3/4" CRUSHED CLEAN ROCK FOR SHOULDER.

STORMWATER CONSTRUCTION NOTES:

- 1 PIPE CROSSING SOLDIER PILE WALL. SEE DETAIL SHEET S3.
- 2 CONCRETE HEADWALL, SEE DETAILS ON SHEETS DD1 AND S3.
- 3 QUARRY SPALL OUTFALL PROTECTION, SEE DETAILS ON SHEET DD1.

LEGEND:

- GUARDRAIL
- SPLIT RAIL FENCE
- CHAIN LINK FENCE
- STRUCTURAL EARTH WALL
- SOLDIER PILE WALL
- LOOSEN COMPACTED SOIL, TILL IN 6" TOPSOIL AND APPLY HYDROSEEDING.
- LOOSEN COMPACTED SOIL, TILL IN 6" TOPSOIL AND INSTALL SOD.
- CEMENT CONCRETE SIDEWALK
- PATTERNED CONCRETE DRIVEWAY
- WET NATIVE SEEDING & MULCHING
- 3/4" CRUSHED CLEAN ROCK

GENERAL NOTES:

1. ANY WORK WITHIN THE OHWM SHALL COMPLY WITH THE TERMS AND CONDITIONS OF THE HPA. OHWM SHALL BE FIELD LOCATED BY ENGINEER PRIOR TO CLEARING AND GRUBBING.
2. ROAD IMPROVEMENTS BY CITY OF ISSAQUAH ARE SHOWN FOR REFERENCE ONLY. INFORMATION IS BASED ON DRAWINGS PROVIDED BY THE CITY.
3. SEE MG SHEETS FOR WETLAND GRADING DETAILS.
4. FENCING LOCATIONS ARE OFFSET FOR CLARITY. FOR EXACT FENCE LOCATIONS AND DETAILS SEE SHEET WD1 AND SHEETS S1 THROUGH S3.
5. LINE AND CURVE DATA TABLES ARE SHOWN ON AL24.

APPROVED
DEC 02 2011
PUBLIC WORKS ENG.
CITY OF ISSAQUAH

PATH: U:\Bel\Projects\Clients\1521-075-ELST\99Sves\CADD\Phase 13\Task 02\Draw\ LAYOUT: AL18 PLOTTED BY: purgebut DATE: Wednesday, November 23, 2011 10:29:04 AM

REVISIONS	DATE	BY	DESIGNED
			J. JUN
			B. PURGANAN
			CHECKED Y. HO
			APPROVED H. LONGFELLOW

ONE INCH AT FULL SCALE.
IF NOT, SCALE ACCORDINGLY
FILE NAME
BL1521075P13T02AL-02
JOB NO.
554-1521-075
DATE
NOVEMBER 2011



Parametrix
ENGINEERING · PLANNING · ENVIRONMENTAL SCIENCES
411 108TH AVENUE N.E., SUITE 1800
BELLEVUE, WASHINGTON 98004
T: 425-455-2200 F: 425-455-2303
www.parametrix.com



PROJECT NAME
**EAST LAKE SAMMAMISH
MASTER PLAN TRAIL, ISSAQUAH SEGMENT**
GILMAN BLVD TO ISSAQUAH CITY LIMITS

PLAN AND PROFILE

DRAWING NO.
51 OF 99
AL18

PATH: U:\Ball\Projects\Clients\1521-075-ELST\95Sec\1521-075-ELST\95Sec\CADD\Phase 13\Task 02\DWG\ LAYOUT: AL19 PLOTTED BY: purgout DATE: Wednesday, November 23, 2011 10:29:31 AM

PORTIONS OF SECTIONS 16, 21 & 28, TWP 24 N., RGE. 6 E., W.M.

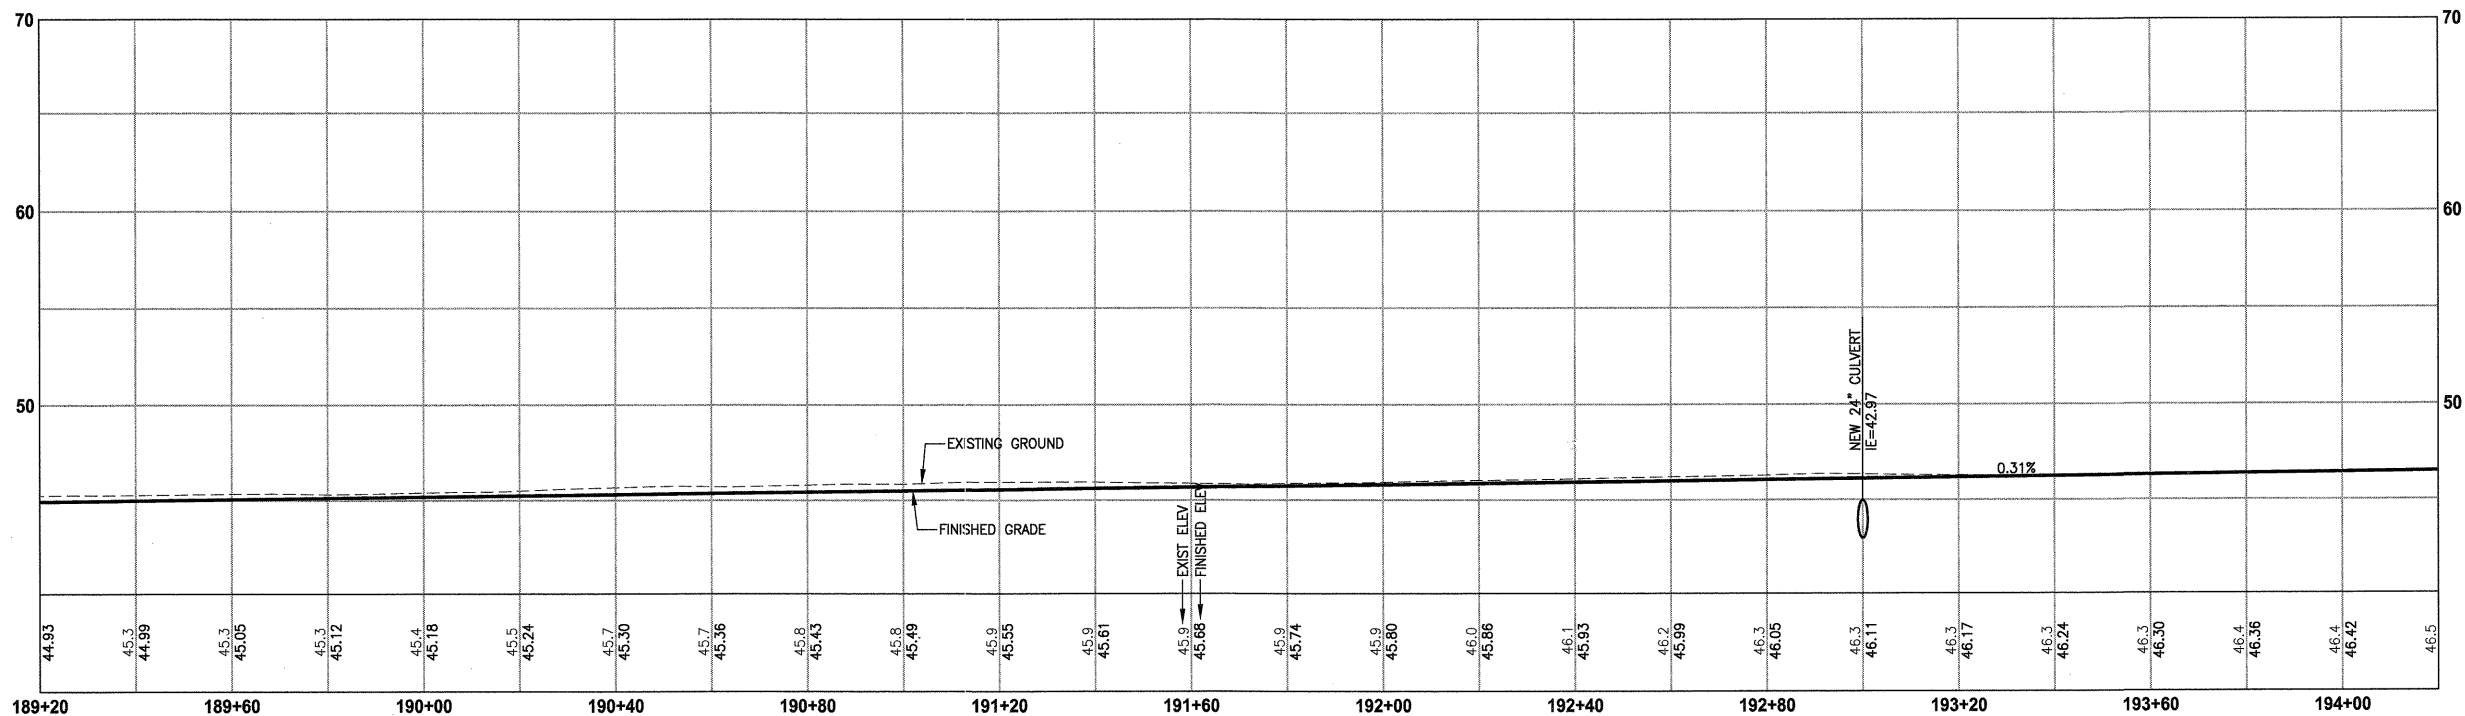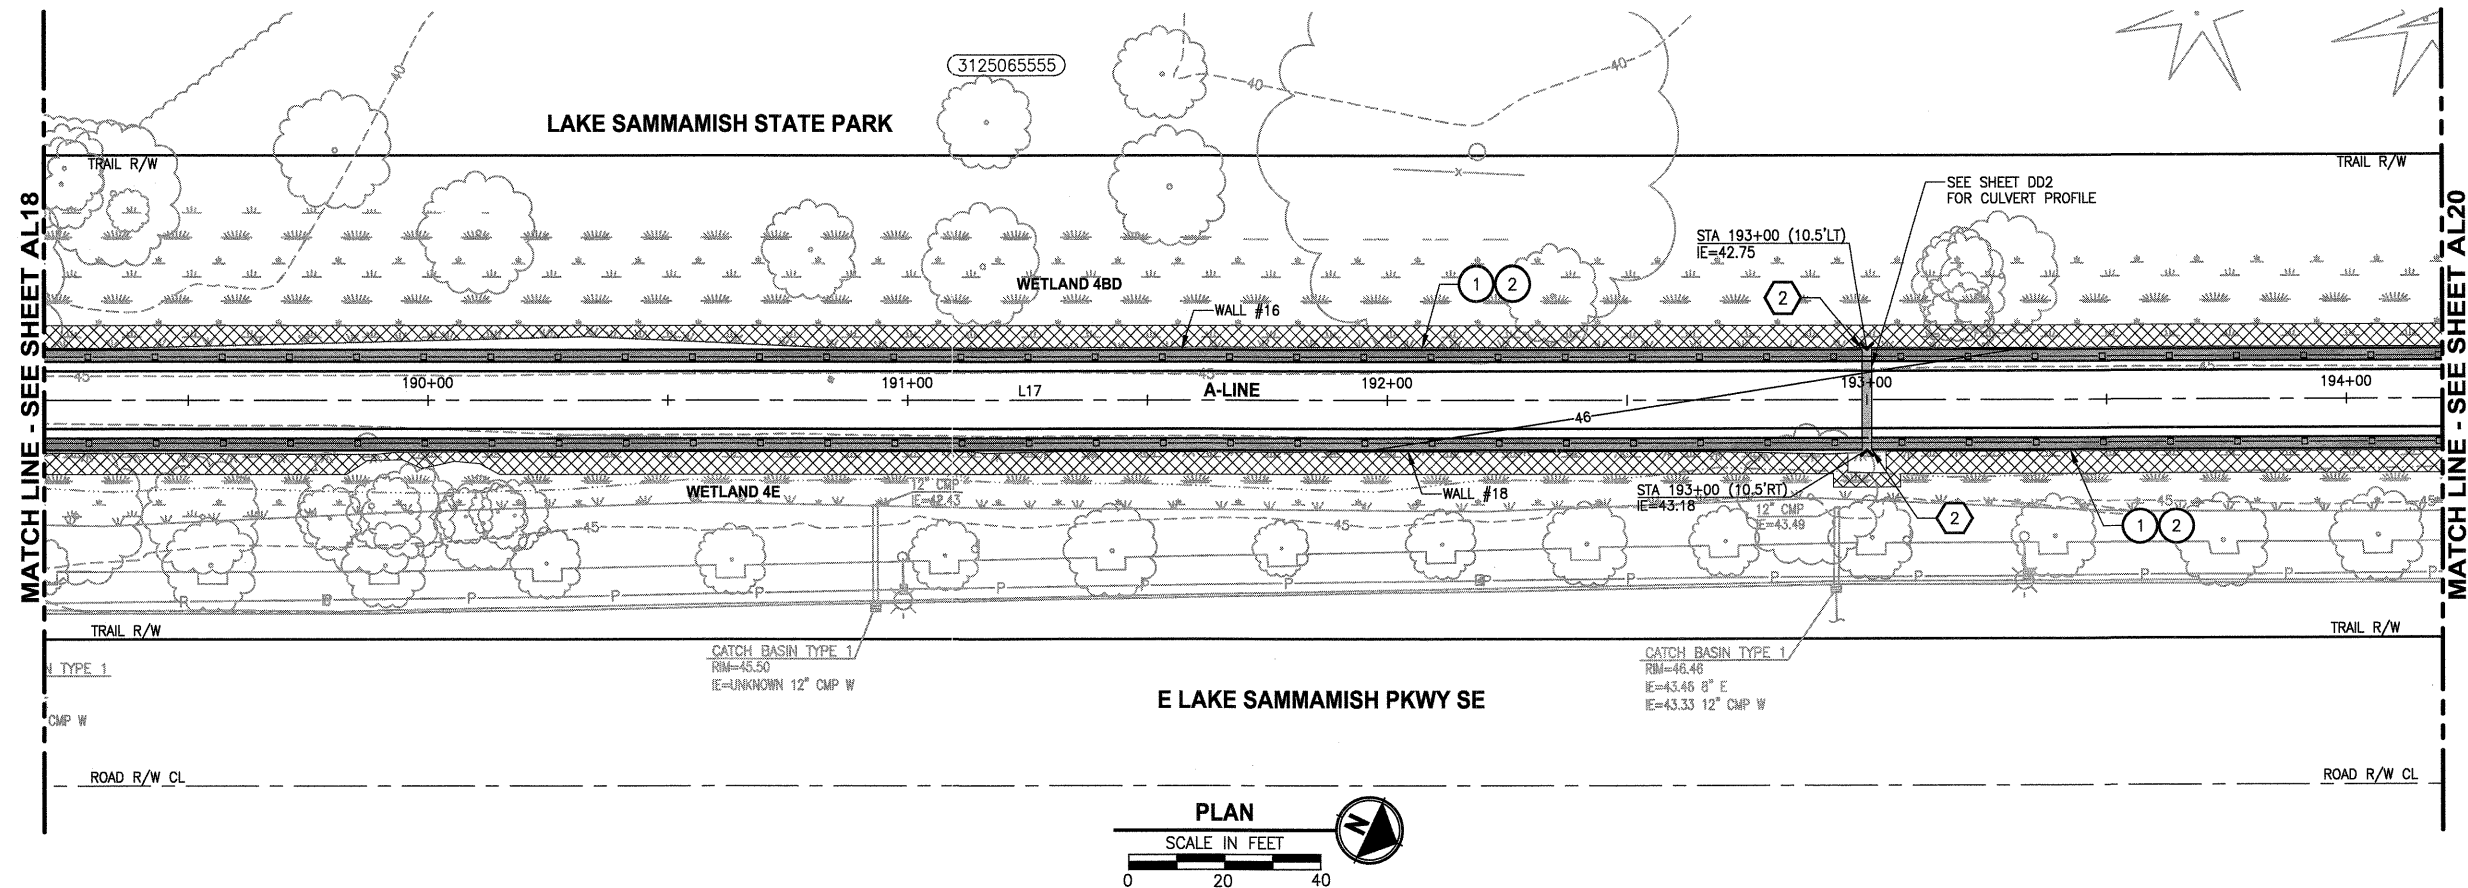

CIVIL CONSTRUCTION NOTES:

- 1 STRUCTURAL EARTH WALL. SEE WALL DETAILS ON SHEET WD1.
- 2 SPLIT RAIL FENCE, SEE DETAILS ON SHEET MD3.
- 3 CEMENT CONCRETE TRAFFIC CURB AND GUTTER PER WSDOT STD PLAN F-10.12-02.
- 4 CEMENT CONCRETE CURB RAMP TYPE PERPENDICULAR A PER WSDOT STD PLAN F-40.15-01.
- 5 PATTERNED CONCRETE DRIVEWAY. SEE DETAILS ON SHEET MD2.
- 6 INSTALL GATE AND GATE POST.
- 7 TYPE 1 REST STOP. SEE DETAILS ON SHEET MD3.
- 8 SOLDIER PILE WALL. SEE DETAIL SHEET S1.
- 9 BEAM GUARDRAIL TYPE 1 PER WSDOT STD PLAN C-1. USE BEAM GUARDRAIL ANCHOR TYPE 1 PER WSDOT STD PLAN C-6 FOR END TREATMENT.
- 10 EXTRUDED CURB PER WSDOT STD PLAN F-10.42-00.
- 11 CEMENT CONCRETE SIDEWALK PER WSDOT STD PLAN F-30.10-00.
- 12 COATED CHAIN LINK FENCE TYPE 6. FOR GROUND POST INSTALLATION SEE APPENDIX B IN THE SPECIFICATIONS. FOR MOUNTING DETAILS ON TOP OF SOLDIER PILE WALL SEE S-SHEETS.
- 13 PLACE 3/4" CRUSHED CLEAN ROCK FOR SHOULDER.

STORMWATER CONSTRUCTION NOTES:

- 1 PIPE CROSSING SOLDIER PILE WALL. SEE DETAIL SHEET S3.
- 2 CONCRETE HEADWALL, SEE DETAILS ON SHEETS DD1 AND S3.
- 3 QUARRY SPALL OUTFALL PROTECTION, SEE DETAILS ON SHEET DD1.

LEGEND:

- GUARDRAIL
- SPLIT RAIL FENCE
- CHAIN LINK FENCE
- STRUCTURAL EARTH WALL
- SOLDIER PILE WALL
- LOOSEN COMPACTED SOIL, TILL IN 6" TOPSOIL AND APPLY HYDROSEEDING.
- LOOSEN COMPACTED SOIL, TILL IN 6" TOPSOIL AND INSTALL SOD.
- CEMENT CONCRETE SIDEWALK
- PATTERNED CONCRETE DRIVEWAY
- WET NATIVE SEEDING & MULCHING
- 3/4" CRUSHED CLEAN ROCK

GENERAL NOTES:

1. ANY WORK WITHIN THE OHWM SHALL COMPLY WITH THE TERMS AND CONDITIONS OF THE HPA. OHWM SHALL BE FIELD LOCATED BY ENGINEER PRIOR TO CLEARING AND GRUBBING.
2. ROAD IMPROVEMENTS BY CITY OF ISSAQUAH ARE SHOWN FOR REFERENCE ONLY. INFORMATION IS BASED ON DRAWINGS PROVIDED BY THE CITY.
3. SEE MG SHEETS FOR WETLAND GRADING DETAILS.
4. FENCING LOCATIONS ARE OFFSET FOR CLARITY. FOR EXACT FENCE LOCATIONS AND DETAILS SEE SHEET WD1 AND SHEETS S1 THROUGH S3.
5. LINE AND CURVE DATA TABLES ARE SHOWN ON AL24.

APPROVED

DEC 02 2011

PUBLIC WORKS ENG.
CITY OF ISSAQUAH



Parametrix

ENGINEERING · PLANNING · ENVIRONMENTAL SCIENCES

PROJECT NAME

EAST LAKE SAMMAMISH
MASTER PLAN TRAIL, ISSAQUAH SEGMENT

GILMAN BLVD TO ISSAQUAH CITY LIMITS

PLAN AND PROFILE

DRAWING NO.
52 OF 99

AL19

REVISIONS	DATE	BY	DESIGNED
			J. JUN
			B. PURGANAN
			CHECKED Y. HO
			APPROVED H. LONGFELLOW

ONE INCH AT FULL SCALE. IF NOT, SCALE ACCORDINGLY
FILE NAME BL1521075P13T02AL-02
JOB No. 554-1521-075
DATE NOVEMBER 2011

411 108TH AVENUE N.E., SUITE 1800
BELLEVUE, WASHINGTON 98004
T: 425 458 6200 F: 425 458 6303
www.parametrix.com



1. STRUCTURAL EARTH WALL. SEE WALL DETAILS ON SHEET WD1.
2. SPLIT RAIL FENCE, SEE DETAILS ON SHEET MD3.
3. CEMENT CONCRETE TRAFFIC CURB AND GUTTER PER WSDOT STD PLAN F-10.12-02.
4. CEMENT CONCRETE CURB RAMP TYPE PERPENDICULAR A PER WSDOT STD PLAN F-40.15-01.
5. PATTERNED CONCRETE DRIVEWAY. SEE DETAILS ON SHEET MD2.
6. INSTALL GATE AND GATE POST.
7. TYPE 1 REST STOP. SEE DETAILS ON SHEET MD3.
8. SOLDIER PILE WALL SEE DETAIL SHEET S1.
9. BEAM GUARDRAIL TYPE 1 PER WSDOT STD PLAN C-1. USE BEAM GAURDRAIL ANCHOR TYPE 1 PER WSDOT STD PLAN C-6 FOR END TREATMENT.
10. EXTRUDED CURB PER WSDOT STD PLAN F-10.42-00.
11. CEMENT CONCRETE SIDEWALK PER WSDOT STD PLAN F-30.10-00.
12. COATED CHAIN LINK FENCE TYPE 6. FOR GROUND POST INSTALLATION SEE APPENDIX B IN THE SPECIFICATIONS. FOR MOUNTING DETAILS ON TOP OF SOLDIER PILE WALL SEE S-SHEETS.
13. PLACE 3/4" CRUSHED CLEAN ROCK FOR SHOULDER.

STORMWATER CONSTRUCTION NOTES:


- 1 PIPE CROSSING SOLDIER PILE WALL. SEE
DETAIL SHEET S3.
- 2 CONCRETE HEADWALL, SEE DETAILS ON SHEETS
DD1 AND S3.
- 3 QUARRY SPALL OUTFALL PROTECTION, SEE DETAILS
ON SHEET DD1.

LEGEND:

- | | |
|---|--------------------------------------|
|  | GUARDRAIL |
|  | SPLIT RAIL FENCE |
|  | CHAIN LINK FENCE |
|  | STRUCTURAL EARTH WALL |
|  | SOLDIER PILE WALL |
|  | LOOSEN COMPACTED SOIL, TILL IN 3\"/> |
|  | LOOSEN COMPACTED SOIL, TILL IN 6\"/> |
|  | CEMENT CONCRETE SIDEWALK |
|  | PATTERNED CONCRETE DRIVEWAY |
|  | WET NATIVE SEEDING & MULCHING |
|  | 3/4\"/> |

GENERAL NOTES:

1. ANY WORK WITHIN THE OHWM SHALL COMPLY WITH THE TERMS AND CONDITIONS OF THE HPA. OHWM SHALL BE FIELD LOCATED BY ENGINEER PRIOR TO CLEARING AND GRUBBING.
2. ROAD IMPROVEMENTS BY CITY OF ISSAQUAH ARE SHOWN FOR REFERENCE ONLY. INFORMATION IS BASED ON DRAWINGS PROVIDED BY THE CITY.
3. SEE MG SHEETS FOR WETLAND GRADING DETAILS.
4. FENCING LOCATIONS ARE OFFSET FOR CLARITY. FOR EXACT FENCE LOCATIONS AND DETAILS SEE SHEET WD1 AND SHEETS S1 THROUGH S3.
5. LINE AND CURVE DATA TABLES ARE SHOWN ON AL24.

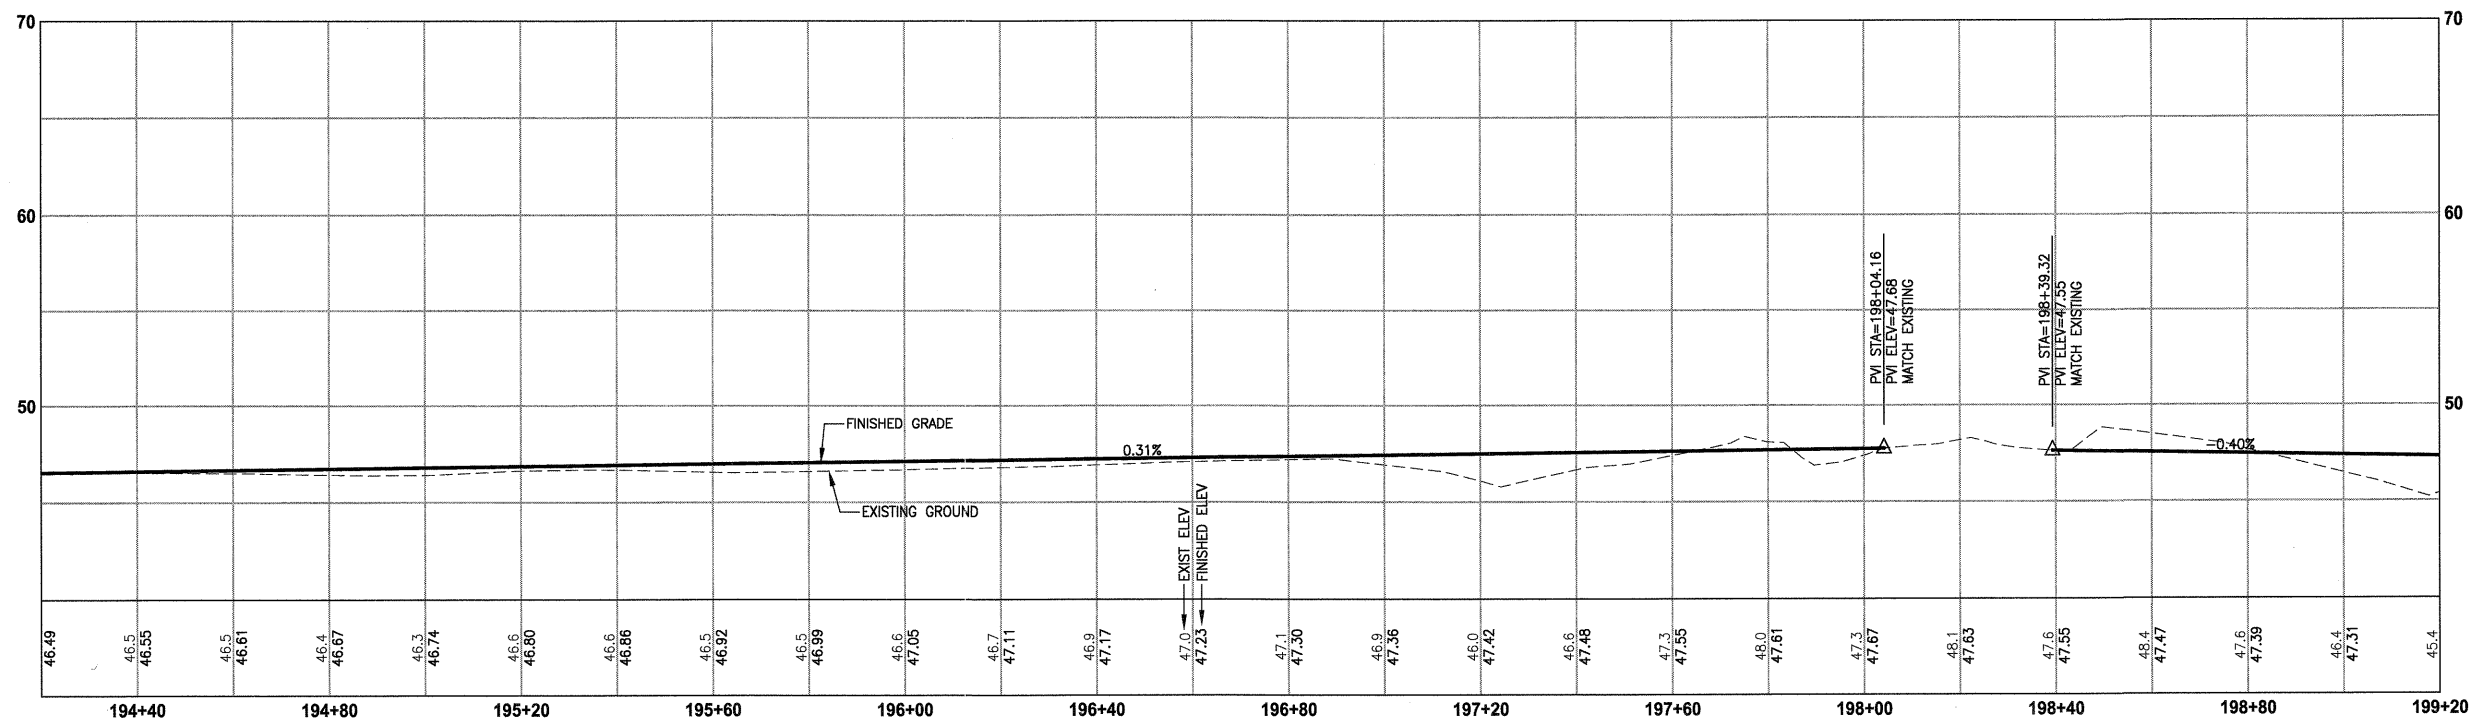

PROFILE

HORIZ: 1"=20'
VERT: 1"=5'



ONE INCH AT FULL SCALE.
IF NOT, SCALE ACCORDINGLY

FILE NAME	BL1521075P13T02AL-02
JOB No.	554-1521-075
DATE	NOVEMBER 2011

Parametrix

ENGINEERING . PLANNING . ENVIRONMENTAL SCIENCES

PROJECT NAME

**EAST LAKE SAMMAMISH
MASTER PLAN TRAIL, ISSAQUAH SEGMENT**

GILMAN BLVD TO ISSAQUAH CITY LIMITS

PLAN AND PROFILE

APPROVED

© 2011




PUBLIC WORKS ENG.
CITY OF ISSAQUAH

AWING NO.
3 OF 99

AL20

PATH: U:\Belt\Projects\Issaquah\1521-075-ELST\99Sves\CADD\Phase 13\Task 02\Draw\ PLOTTED BY: purgubut DATE: Wednesday, November 23, 2011 10:30:37 AM LAYOUT: AL21

PORTIONS OF SECTIONS 16, 21 & 28, TWP 24 N., RGE. 6 E., W.M.

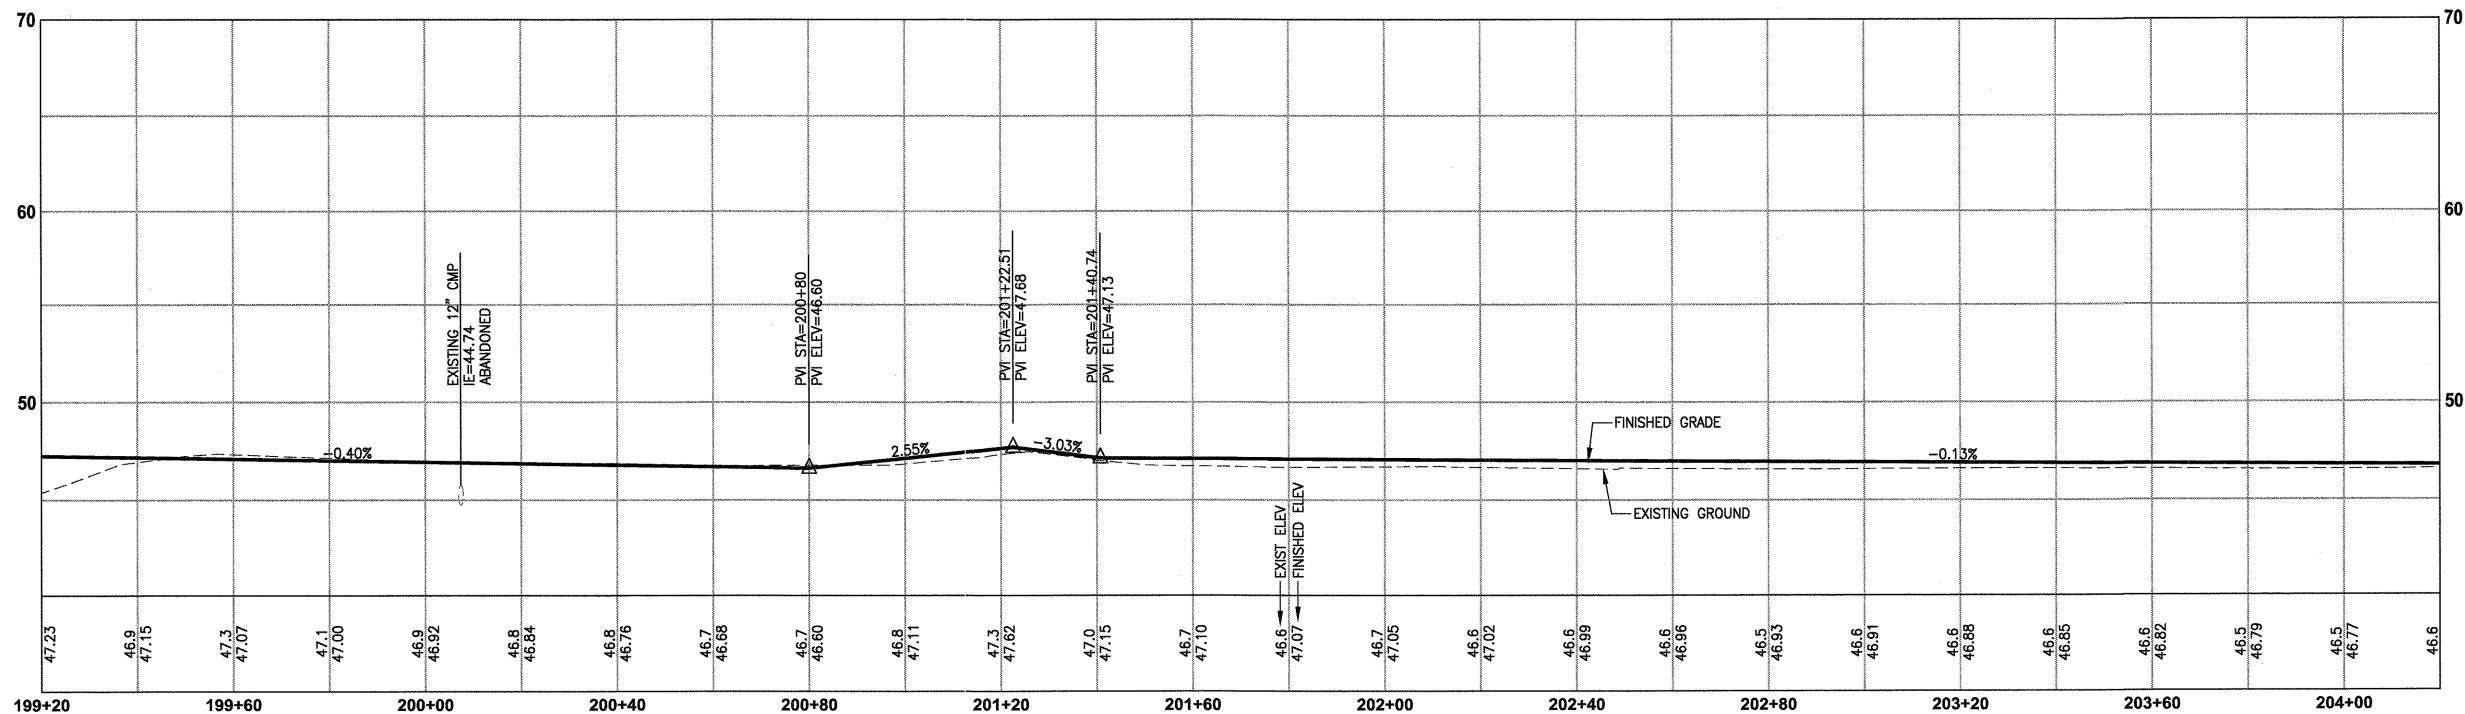 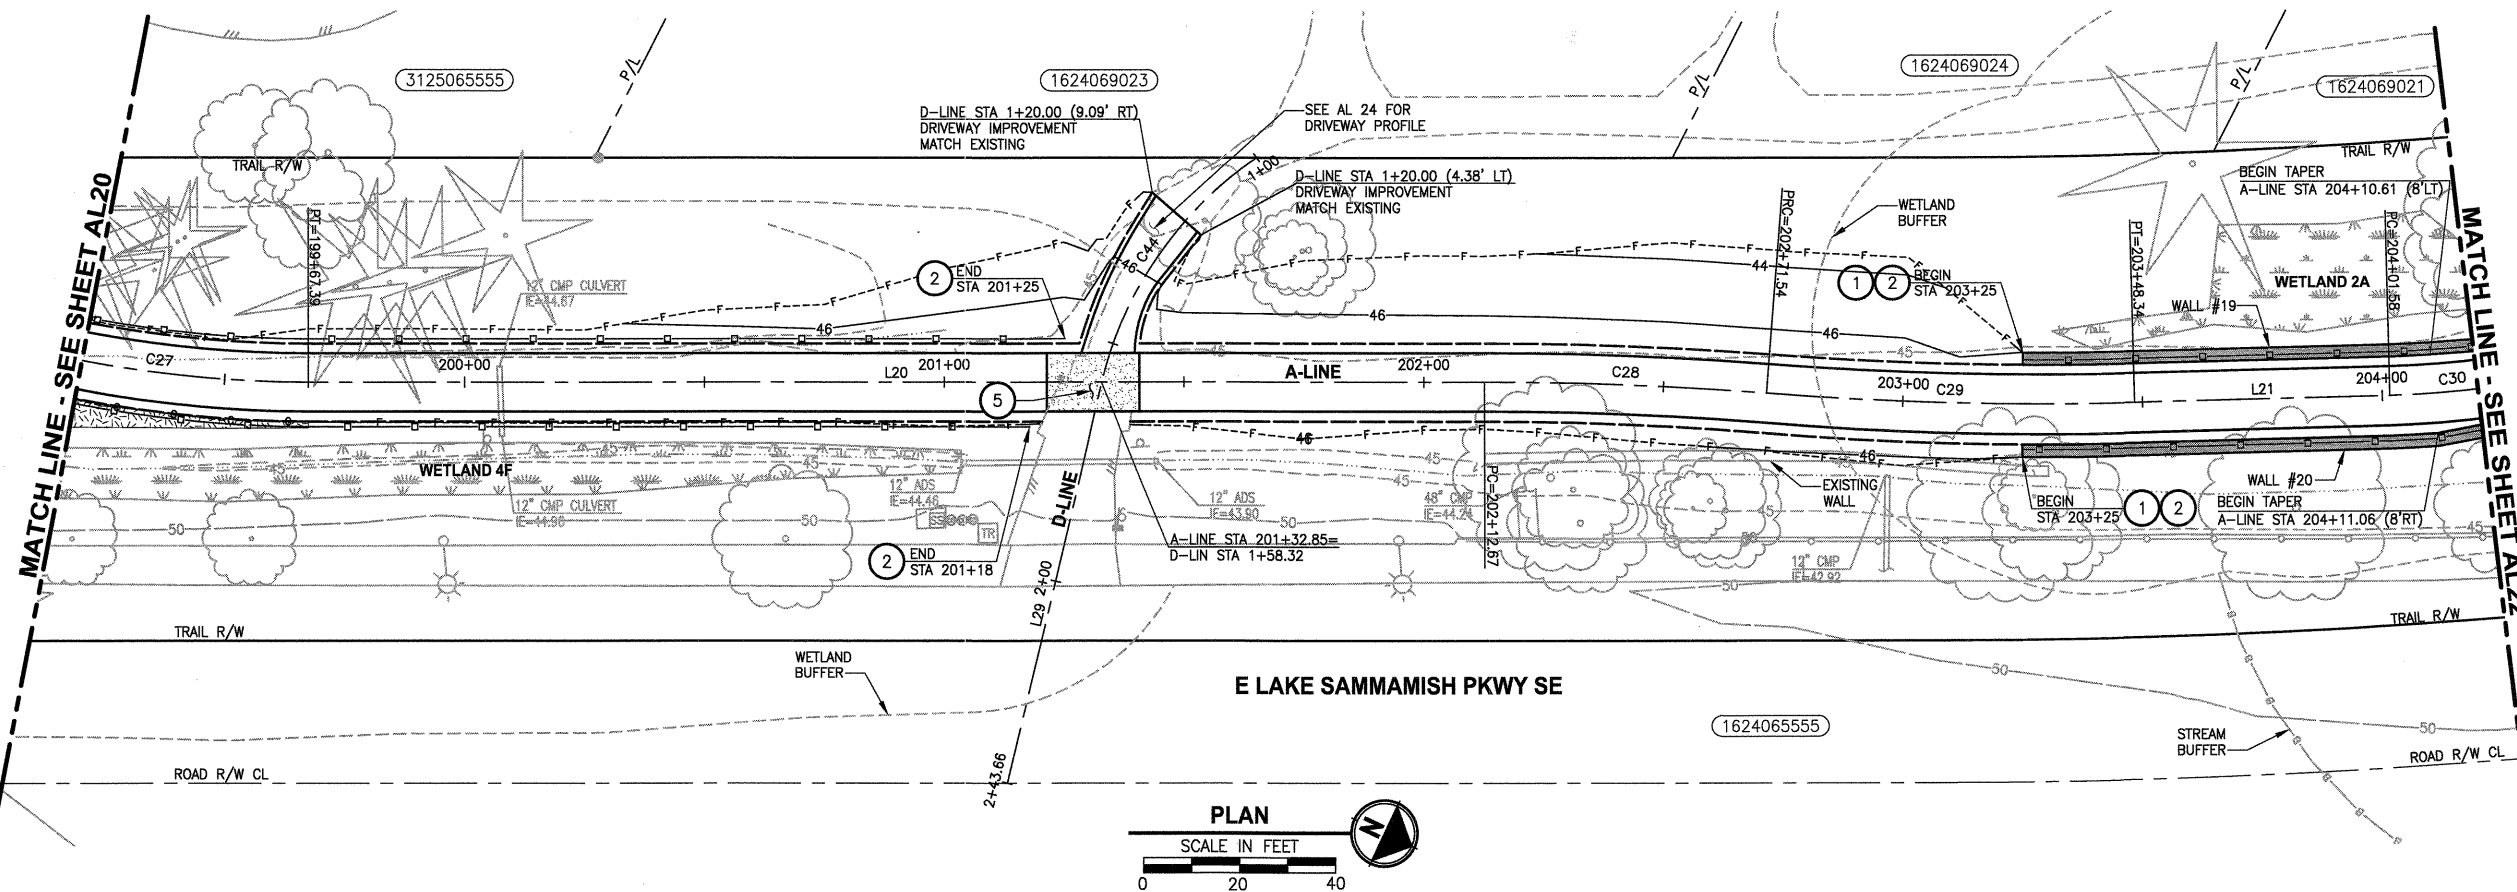

PROFILE

HORIZ: 1"=20'
VERT: 1"=5'

CIVIL CONSTRUCTION NOTES:

- 1 STRUCTURAL EARTH WALL. SEE WALL DETAILS ON SHEET WD1.
- 2 SPLIT RAIL FENCE, SEE DETAILS ON SHEET MD3.
- 3 CEMENT CONCRETE TRAFFIC CURB AND GUTTER PER WSDOT STD PLAN F-10.12-02.
- 4 CEMENT CONCRETE CURB RAMP TYPE PERPENDICULAR A PER WSDOT STD PLAN F-40.15-01.
- 5 PATTERNED CONCRETE DRIVEWAY. SEE DETAILS ON SHEET MD2.
- 6 INSTALL GATE AND GATE POST.
- 7 TYPE 1 REST STOP. SEE DETAILS ON SHEET MD3.
- 8 SOLDIER PILE WALL SEE DETAIL SHEET S1.
- 9 BEAM GUARDRAIL TYPE 1 PER WSDOT STD PLAN C-1. USE BEAM GUARDRAIL ANCHOR TYPE 1 PER WSDOT STD PLAN C-6 FOR END TREATMENT.
- 10 EXTRUDED CURB PER WSDOT STD PLAN F-10.42-00.
- 11 CEMENT CONCRETE SIDEWALK PER WSDOT STD PLAN F-30.10-00.
- 12 COATED CHAIN LINK FENCE TYPE 6. FOR GROUND POST INSTALLATION SEE APPENDIX B IN THE SPECIFICATIONS. FOR MOUNTING DETAILS ON TOP OF SOLDIER PILE WALL SEE S-SHEETS.
- 13 PLACE 3/4" CRUSHED CLEAN ROCK FOR SHOULDER.

STORMWATER CONSTRUCTION NOTES:

- 1 PIPE CROSSING SOLDIER PILE WALL. SEE DETAIL SHEET S3.
- 2 CONCRETE HEADWALL, SEE DETAILS ON SHEETS DD1 AND S3.
- 3 QUARRY SPALL OUTFALL PROTECTION, SEE DETAILS ON SHEET DD1.

LEGEND:

- GUARDRAIL
- SPLIT RAIL FENCE
- CHAIN LINK FENCE
- STRUCTURAL EARTH WALL
- SOLDIER PILE WALL
- LOOSEN COMPACTED SOIL, TILL IN 6" TOPSOIL AND APPLY HYDROSEEDING.
- LOOSEN COMPACTED SOIL, TILL IN 6" TOPSOIL AND INSTALL SOD.
- CEMENT CONCRETE SIDEWALK
- PATTERNED CONCRETE DRIVEWAY
- WET NATIVE SEEDING & MULCHING
- 3/4" CRUSHED CLEAN ROCK

GENERAL NOTES:

1. ANY WORK WITHIN THE OHWM SHALL COMPLY WITH THE TERMS AND CONDITIONS OF THE HPA. OHWM SHALL BE FIELD LOCATED BY ENGINEER PRIOR TO CLEARING AND GRUBBING.
2. ROAD IMPROVEMENTS BY CITY OF ISSAQUAH ARE SHOWN FOR REFERENCE ONLY. INFORMATION IS BASED ON DRAWINGS PROVIDED BY THE CITY.
3. SEE MG SHEETS FOR WETLAND GRADING DETAILS.
4. FENCING LOCATIONS ARE OFFSET FOR CLARITY. FOR EXACT FENCE LOCATIONS AND DETAILS SEE SHEET WD1 AND SHEETS S1 THROUGH S3.
5. LINE AND CURVE DATA TABLES ARE SHOWN ON AL24.

APPROVED
DEC 02 2011
H. LONGFELLOW

REVISIONS	DATE	BY	DESIGNED
			J. JUN
			B. PURGANAN
			Y. HO
			H. LONGFELLOW

ONE INCH AT FULL SCALE.
IF NOT, SCALE ACCORDINGLY
FILE NAME
BL1521075P13T02AL-03
JOB No.
554-1521-075
DATE
NOVEMBER 2011



Parametrix
ENGINEERING, PLANNING, ENVIRONMENTAL SCIENCES
411 108TH AVENUE N.E., SUITE 1800
BELLEVUE, WASHINGTON 98004
T: 425-456-8200 F: 425-456-8393
www.parametrix.com



PROJECT NAME
EAST LAKE SAMMAMISH
MASTER PLAN TRAIL, ISSAQUAH SEGMENT
GILMAN BLVD TO ISSAQUAH CITY LIMITS

PLAN AND PROFILE

DRAWING NO.
54 OF 99
AL21

PATH: U:\Ball\Projects\1521-075-ELST\98Secs\CADD\Phase 13\Task 02\Draw\ PLOTTED BY: purgubout DATE: Wednesday, November 23, 2011 10:31:06 AM LAYOUT: AL22

PORTIONS OF SECTIONS 16, 21 & 28, TWP 24 N., RGE. 6 E., W.M.

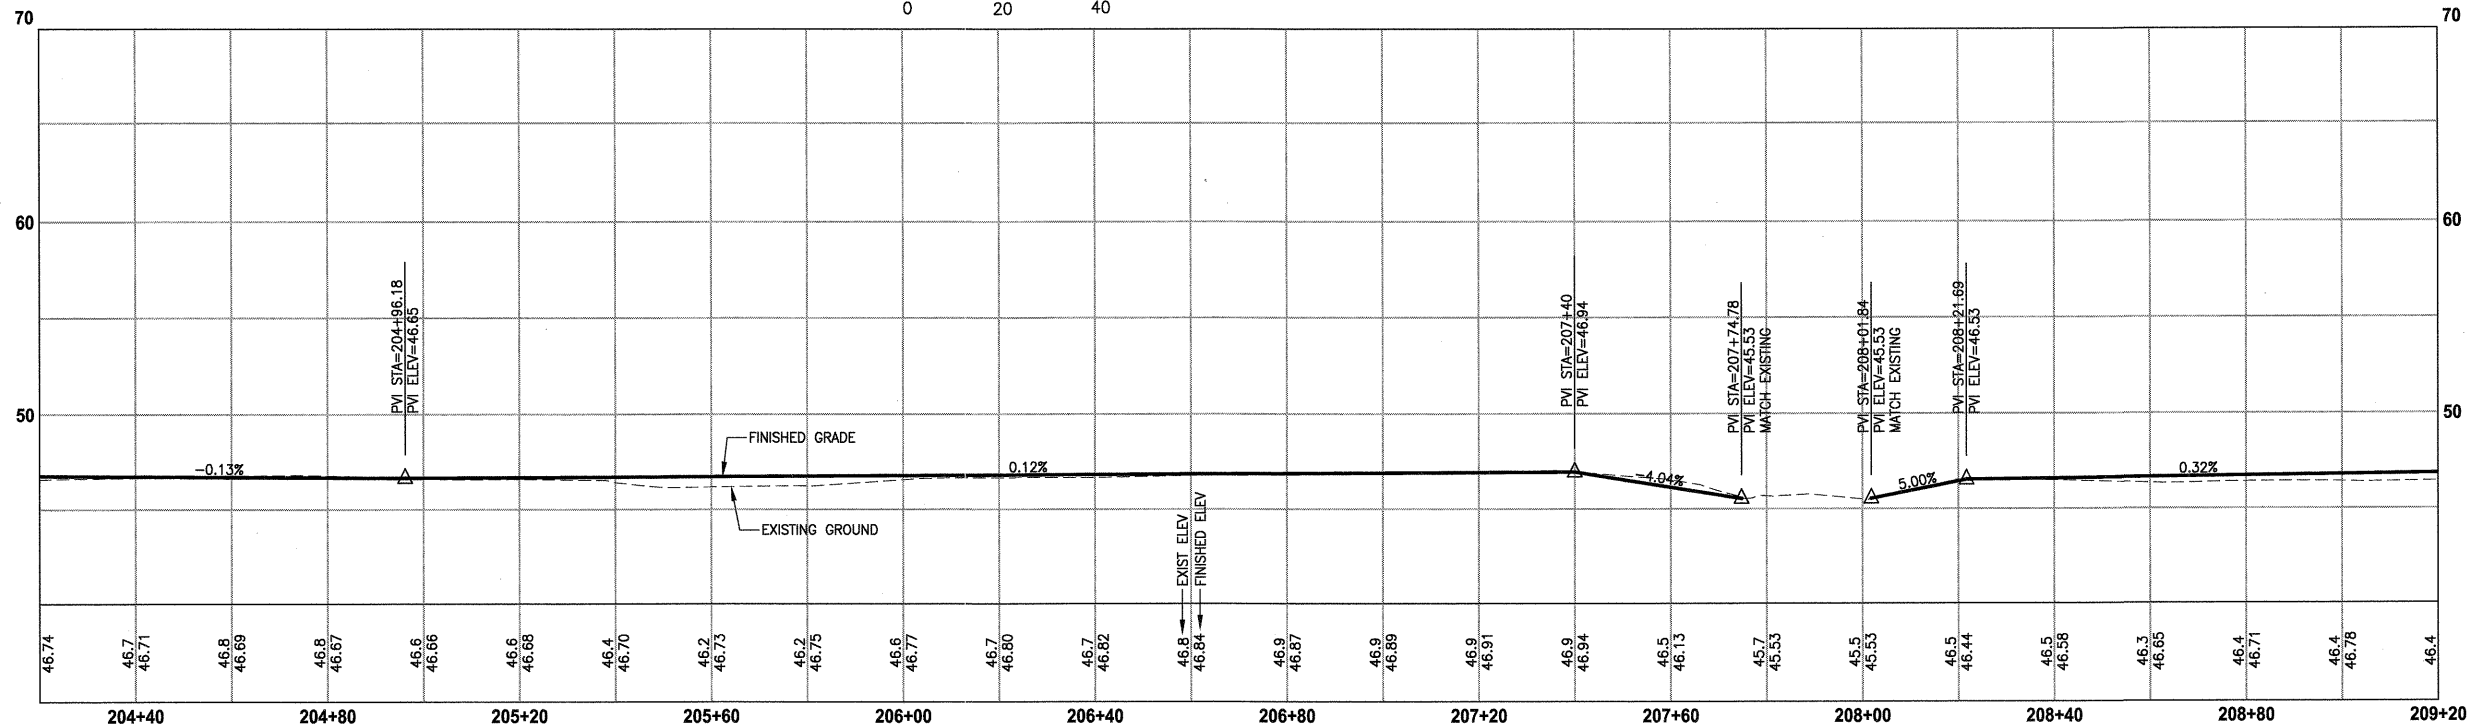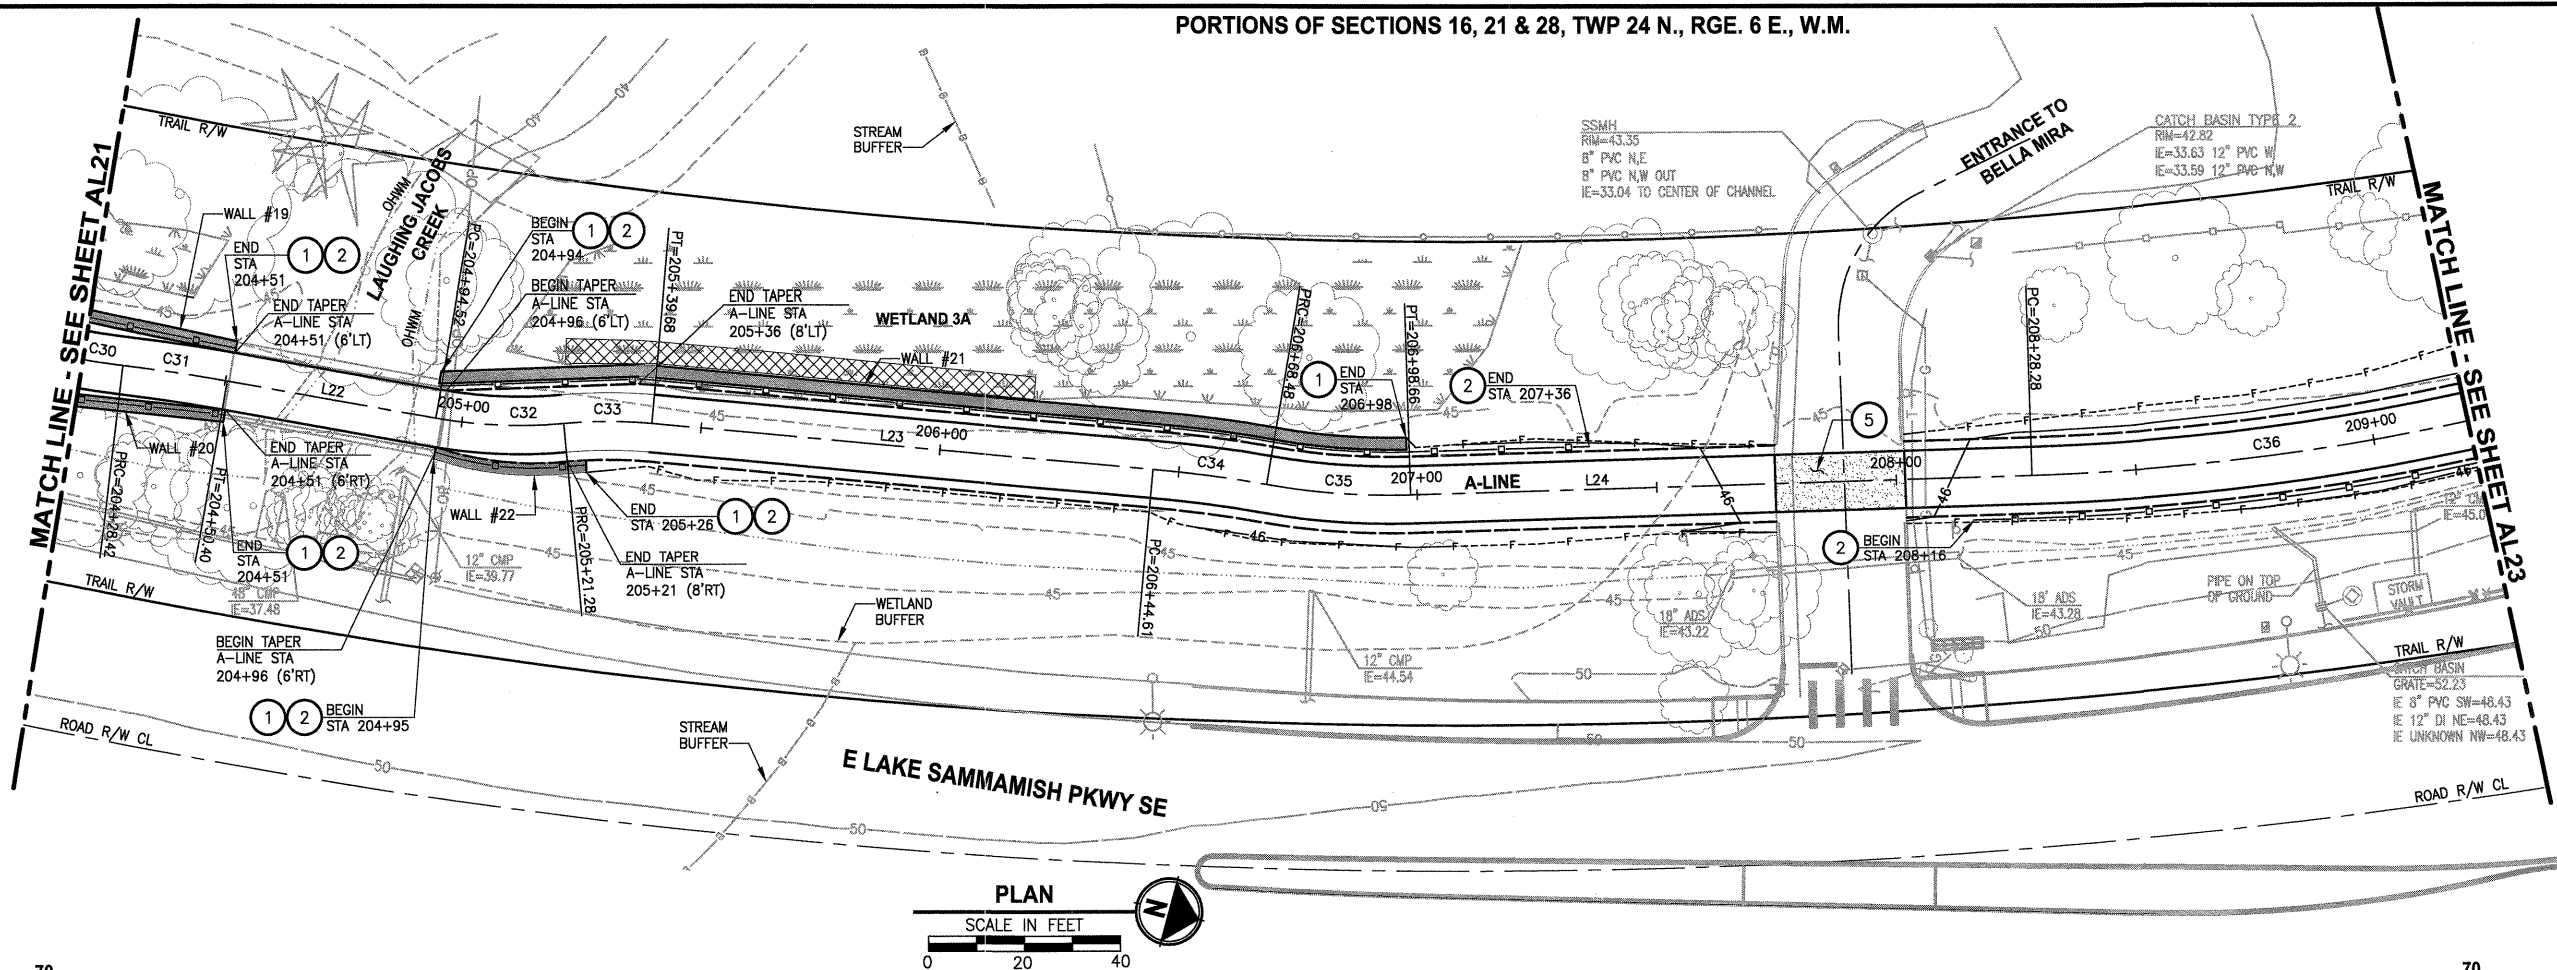

PROFILE

HORIZ: 1"=20'
VERT: 1"=5'

CIVIL CONSTRUCTION NOTES:

1. STRUCTURAL EARTH WALL. SEE WALL DETAILS ON SHEET WD1.
2. SPLIT RAIL FENCE, SEE DETAILS ON SHEET MD3.
3. CEMENT CONCRETE TRAFFIC CURB AND GUTTER PER WSDOT STD PLAN F-10.12-02.
4. CEMENT CONCRETE CURB RAMP TYPE PERPENDICULAR A PER WSDOT STD PLAN F-40.15-01.
5. PATTERNED CONCRETE DRIVEWAY. SEE DETAILS ON SHEET MD2.
6. INSTALL GATE AND GATE POST.
7. TYPE 1 REST STOP. SEE DETAILS ON SHEET MD3.
8. SOLDIER PILE WALL. SEE DETAIL SHEET S1.
9. BEAM GUARDRAIL TYPE 1 PER WSDOT STD PLAN C-1. USE BEAM GUARDRAIL ANCHOR TYPE 1 PER WSDOT STD PLAN C-6 FOR END TREATMENT.
10. EXTRUDED CURB PER WSDOT STD PLAN F-10.42-00.
11. CEMENT CONCRETE SIDEWALK PER WSDOT STD PLAN F-30.10-00.
12. COATED CHAIN LINK FENCE TYPE 6. FOR GROUND POST INSTALLATION SEE APPENDIX B IN THE SPECIFICATIONS. FOR MOUNTING DETAILS ON TOP OF SOLDIER PILE WALL SEE S-SHEETS.
13. PLACE 3/4" CRUSHED CLEAN ROCK FOR SHOULDER.

STORMWATER CONSTRUCTION NOTES:

1. PIPE CROSSING SOLDIER PILE WALL. SEE DETAIL SHEET S3.
2. CONCRETE HEADWALL, SEE DETAILS ON SHEETS DD1 AND S3.
3. QUARRY SPALL OUTFALL PROTECTION, SEE DETAILS ON SHEET DD1.

LEGEND:

- GUARDRAIL
- SPLIT RAIL FENCE
- CHAIN LINK FENCE
- STRUCTURAL EARTH WALL
- SOLDIER PILE WALL
- LOOSEN COMPACTED SOIL, TILL IN 6" TOPSOIL AND APPLY HYDROSEEDING.
- LOOSEN COMPACTED SOIL, TILL IN 6" TOPSOIL AND INSTALL SOD.
- CEMENT CONCRETE SIDEWALK
- PATTERNED CONCRETE DRIVEWAY
- WET NATIVE SEEDING & MULCHING
- 3/4" CRUSHED CLEAN ROCK

GENERAL NOTES:

1. ANY WORK WITHIN THE OHWM SHALL COMPLY WITH THE TERMS AND CONDITIONS OF THE HPA. OHWM SHALL BE FIELD LOCATED BY ENGINEER PRIOR TO CLEARING AND GRUBBING.
2. ROAD IMPROVEMENTS BY CITY OF ISSAQUAH ARE SHOWN FOR REFERENCE ONLY. INFORMATION IS BASED ON DRAWINGS PROVIDED BY THE CITY.
3. SEE MG SHEETS FOR WETLAND GRADING DETAILS.
4. FENCING LOCATIONS ARE OFFSET FOR CLARITY. FOR EXACT FENCE LOCATIONS AND DETAILS SEE SHEET WD1 AND SHEETS S1 THROUGH S3.
5. LINE AND CURVE DATA TABLES ARE SHOWN ON AL24.

APPROVED
DEC 02 2011
PUBLIC WORKS ENG.
CITY OF ISSAQUAH



Parametrix

411 108TH AVENUE N.E., SUITE 1000
BELLEVUE, WASHINGTON 98004
T: 425.455.6200 F: 425.455.6303
www.parametrix.com

ENGINEERING · PLANNING · ENVIRONMENTAL SCIENCES

PROJECT NAME

EAST LAKE SAMMAMISH
MASTER PLAN TRAIL, ISSAQUAH SEGMENT

GILMAN BLVD TO ISSAQUAH CITY LIMITS




PLAN AND PROFILE

DRAWING NO.
55 OF 99

AL22

PATH: U:\Ball\Projects\1521-075-ELST\99Sves\CADD\Phase 13\Task 02\Draw\ PLOTTED BY: purgubut DATE: Wednesday, November 23, 2011 10:31:30 AM LAYOUT: AL23

PORTIONS OF SECTIONS 16, 21 & 28, TWP 24 N., RGE. 6 E., W.M.

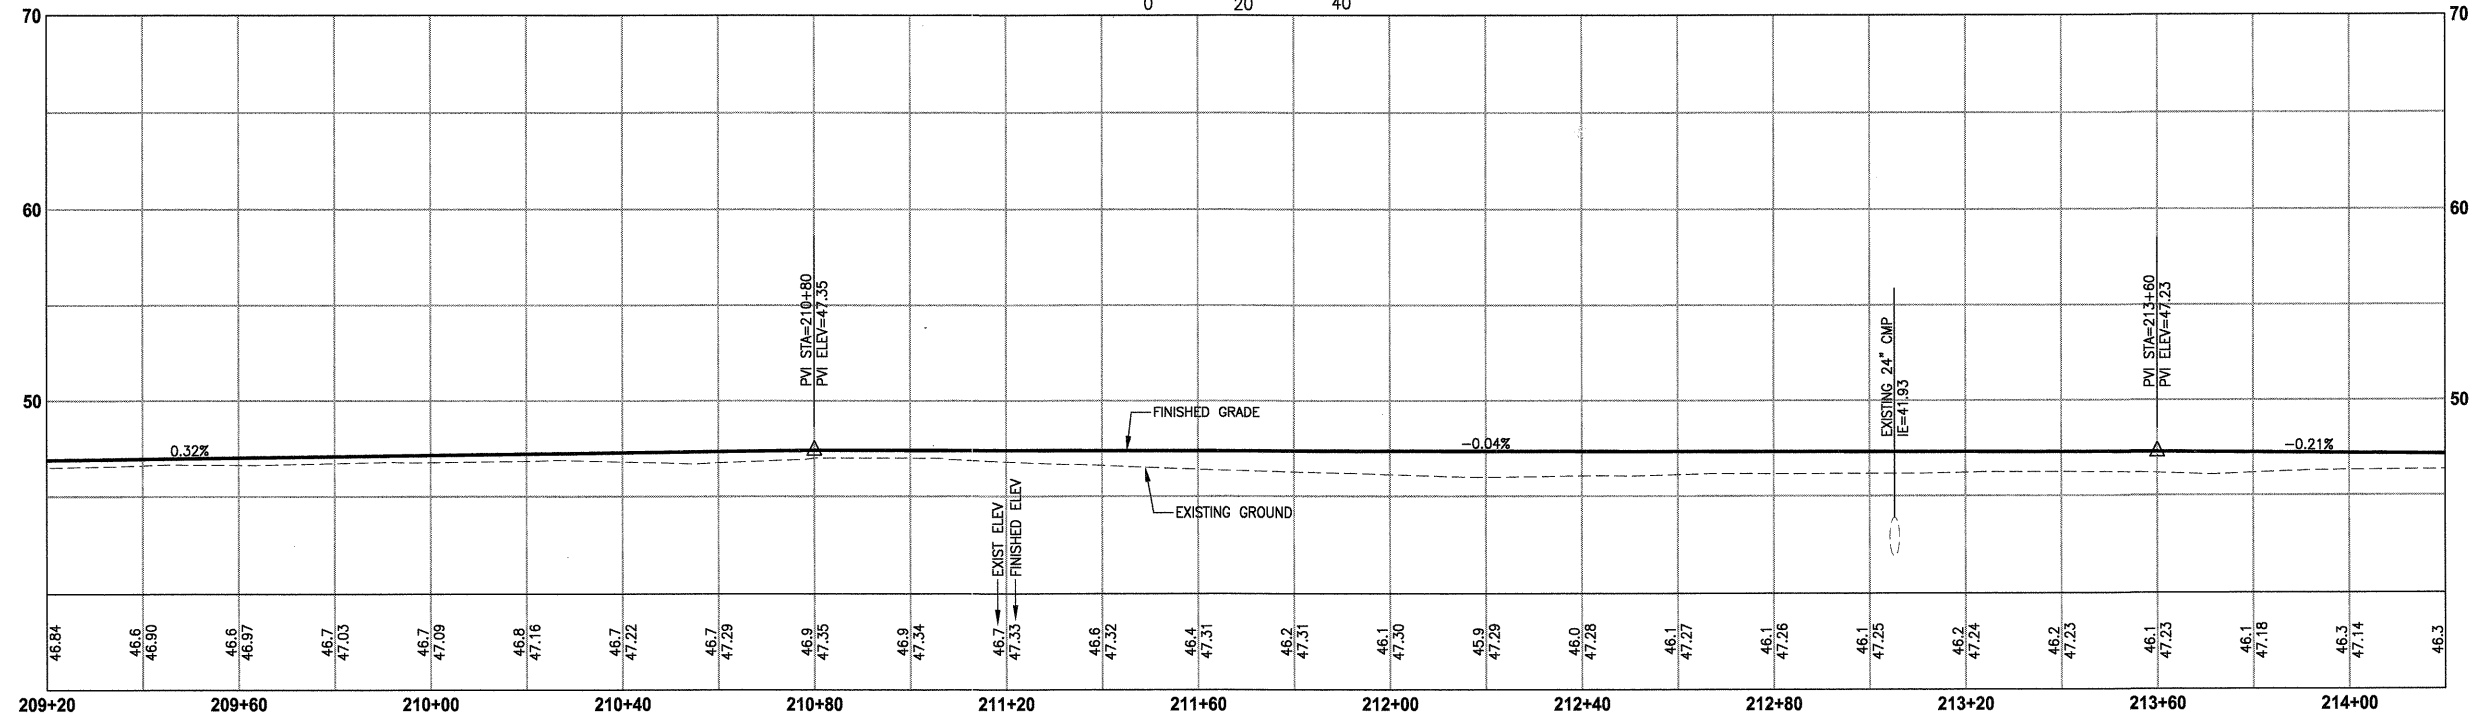 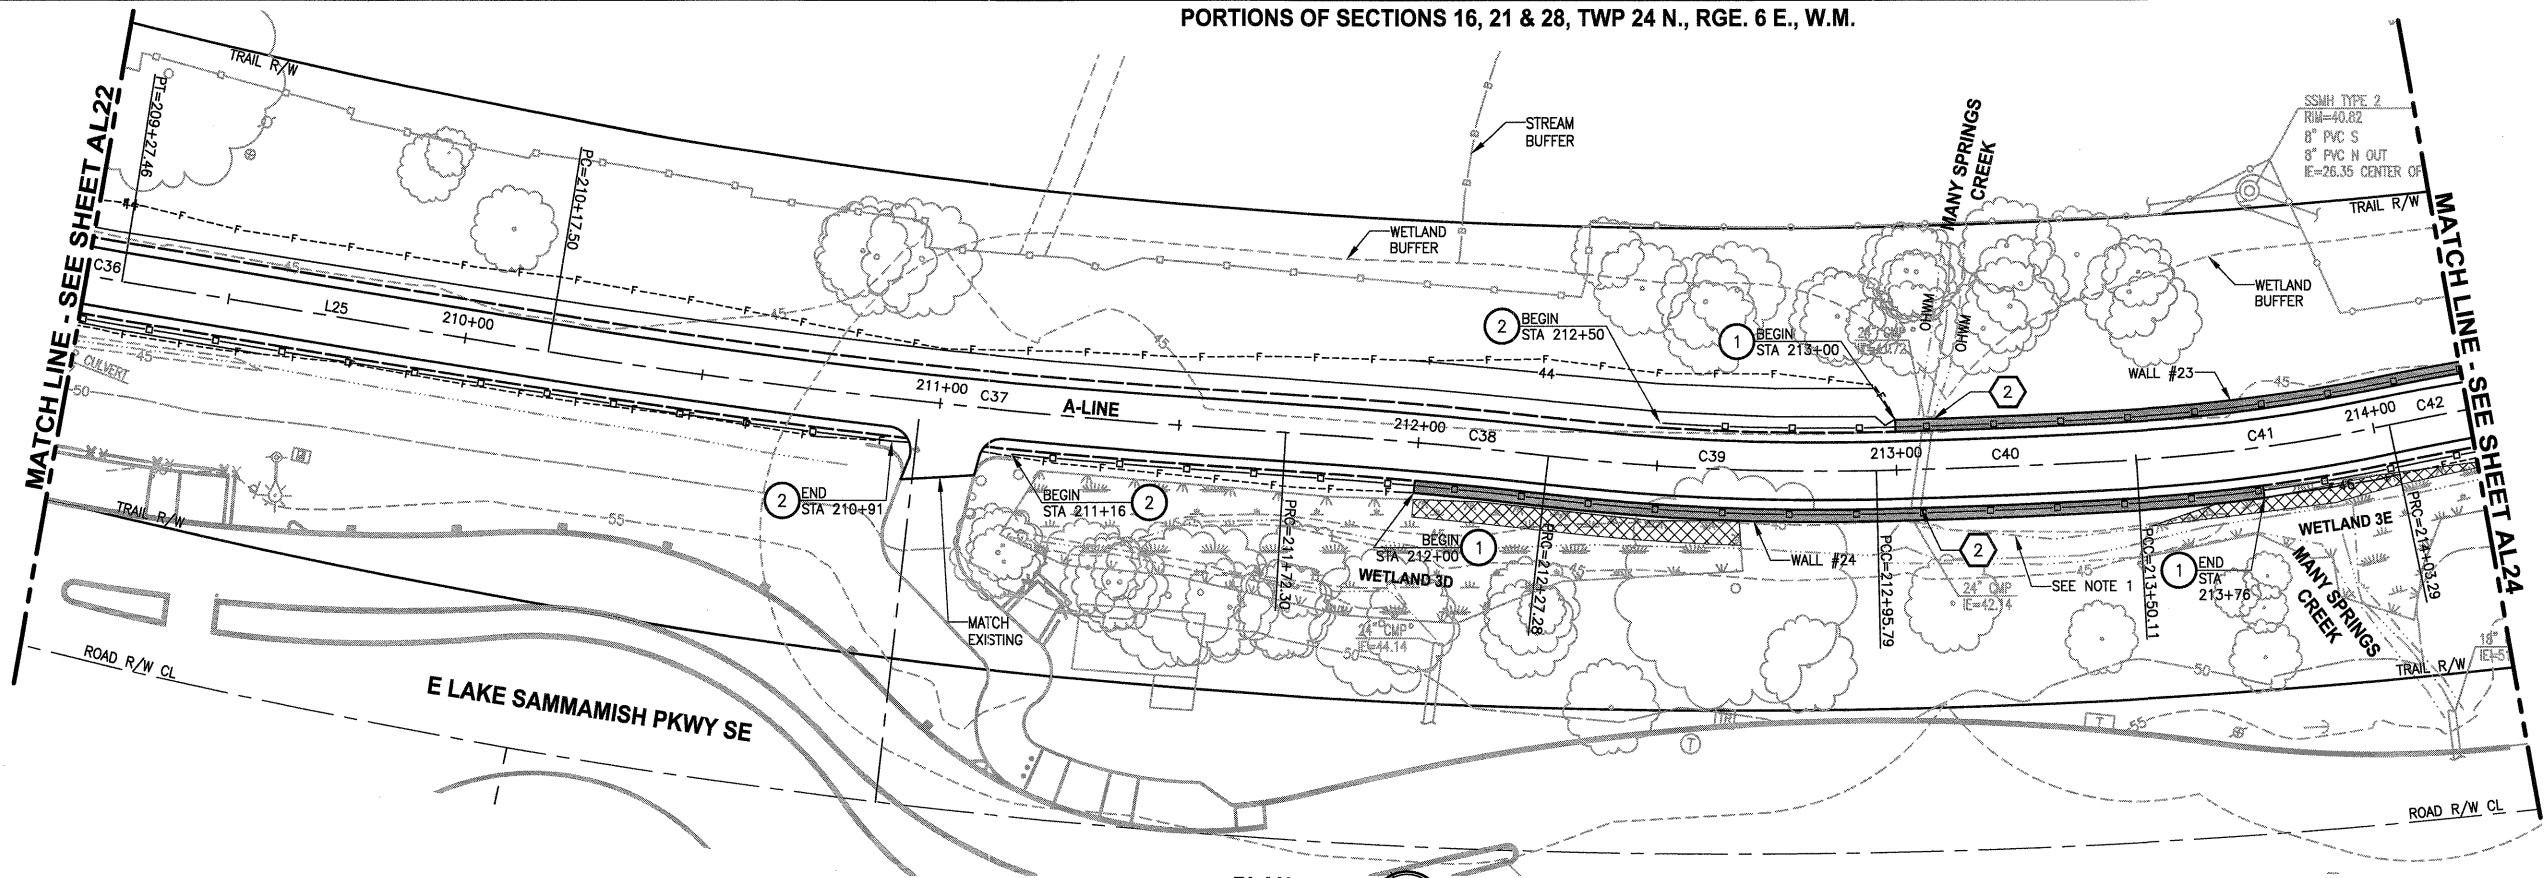

PROFILE
HORIZ: 1"=20'
VERT: 1"=5'

CIVIL CONSTRUCTION NOTES:

- 1 STRUCTURAL EARTH WALL. SEE WALL DETAILS ON SHEET WD1.
- 2 SPLIT RAIL FENCE, SEE DETAILS ON SHEET MD3.
- 3 CEMENT CONCRETE TRAFFIC CURB AND GUTTER PER WSDOT STD PLAN F-10.12-02.
- 4 CEMENT CONCRETE CURB RAMP TYPE PERPENDICULAR A PER WSDOT STD PLAN F-40.15-01.
- 5 PATTERNED CONCRETE DRIVEWAY. SEE DETAILS ON SHEET MD2.
- 6 INSTALL GATE AND GATE POST.
- 7 TYPE 1 REST STOP. SEE DETAILS ON SHEET MD3.
- 8 SOLDIER PILE WALL. SEE DETAIL SHEET S1.
- 9 BEAM GUARDRAIL TYPE 1 PER WSDOT STD PLAN C-1. USE BEAM GUARDRAIL ANCHOR TYPE 1 PER WSDOT STD PLAN C-6 FOR END TREATMENT.
- 10 EXTRUDED CURB PER WSDOT STD PLAN F-10.42-00.
- 11 CEMENT CONCRETE SIDEWALK PER WSDOT STD PLAN F-30.10-00.
- 12 COATED CHAIN LINK FENCE TYPE 6. FOR GROUND POST INSTALLATION SEE APPENDIX B IN THE SPECIFICATIONS. FOR MOUNTING DETAILS ON TOP OF SOLDIER PILE WALL SEE S-SHEETS.
- 13 PLACE 3/4" CRUSHED CLEAN ROCK FOR SHOULDER.

STORMWATER CONSTRUCTION NOTES:

- 1 PIPE CROSSING SOLDIER PILE WALL. SEE DETAIL SHEET S3.
- 2 CONCRETE HEADWALL, SEE DETAILS ON SHEETS DD1 AND S3.
- 3 QUARRY SPALL OUTFALL PROTECTION. SEE DETAILS ON SHEET DD1.

LEGEND:

- GUARDRAIL
- SPLIT RAIL FENCE
- CHAIN LINK FENCE
- STRUCTURAL EARTH WALL
- SOLDIER PILE WALL
- LOOSEN COMPACTED SOIL, TILL IN 6" TOPSOIL AND APPLY HYDROSEEDING.
- LOOSEN COMPACTED SOIL, TILL IN 6" TOPSOIL AND INSTALL SOD.
- CEMENT CONCRETE SIDEWALK
- PATTERNED CONCRETE DRIVEWAY
- WET NATIVE SEEDING & MULCHING
- 3/4" CRUSHED CLEAN ROCK

GENERAL NOTES:

1. ANY WORK WITHIN THE OHWM SHALL COMPLY WITH THE TERMS AND CONDITIONS OF THE HPA. OHWM SHALL BE FIELD LOCATED BY ENGINEER PRIOR TO CLEARING AND GRUBBING.
2. ROAD IMPROVEMENTS BY CITY OF ISSAQUAH ARE SHOWN FOR REFERENCE ONLY. INFORMATION IS BASED ON DRAWINGS PROVIDED BY THE CITY.
3. SEE MG SHEETS FOR WETLAND GRADING DETAILS.
4. FENCING LOCATIONS ARE OFFSET FOR CLARITY. FOR EXACT FENCE LOCATIONS AND DETAILS SEE SHEET WD1 AND SHEETS S1 THROUGH S3.
5. LINE AND CURVE DATA TABLES ARE SHOWN ON AL24.

APPROVED
DEC 02 2011
PUBLIC WORKS EXG.
CITY OF ISSAQUAH

REVISIONS	DATE	BY	DESIGNED
			J. JUN
			B. PURGANAN
			CHECKED Y. HO
			APPROVED H. LONGFELLOW

ONE INCH AT FULL SCALE.
IF NOT, SCALE ACCORDINGLY
FILE NAME
BL1521075P13T02AL-03
JOB No.
554-1521-075
DATE
NOVEMBER 2011






Parametrix
ENGINEERING · PLANNING · ENVIRONMENTAL SCIENCES
411 108TH AVENUE N.E., SUITE 1000
BELLEVUE, WASHINGTON 98004
T. 425.450.8200 F. 425.450.6393
www.parametrix.com

PROJECT NAME
**EAST LAKE SAMMAMISH
MASTER PLAN TRAIL, ISSAQUAH SEGMENT**
GILMAN BLVD TO ISSAQUAH CITY LIMITS

PLAN AND PROFILE

DRAWING NO.
56 OF 99
AL23

PORTIONS OF SECTIONS 16, 21 & 28, TWP 24 N., RGE. 6 E., W.M.

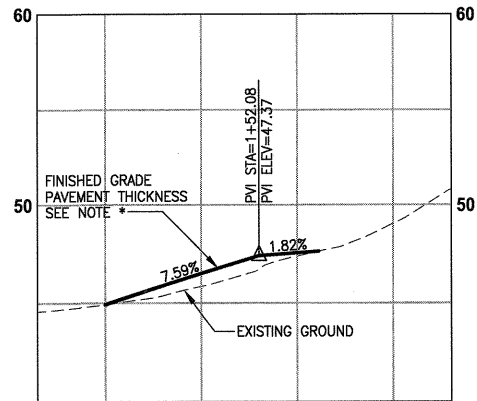 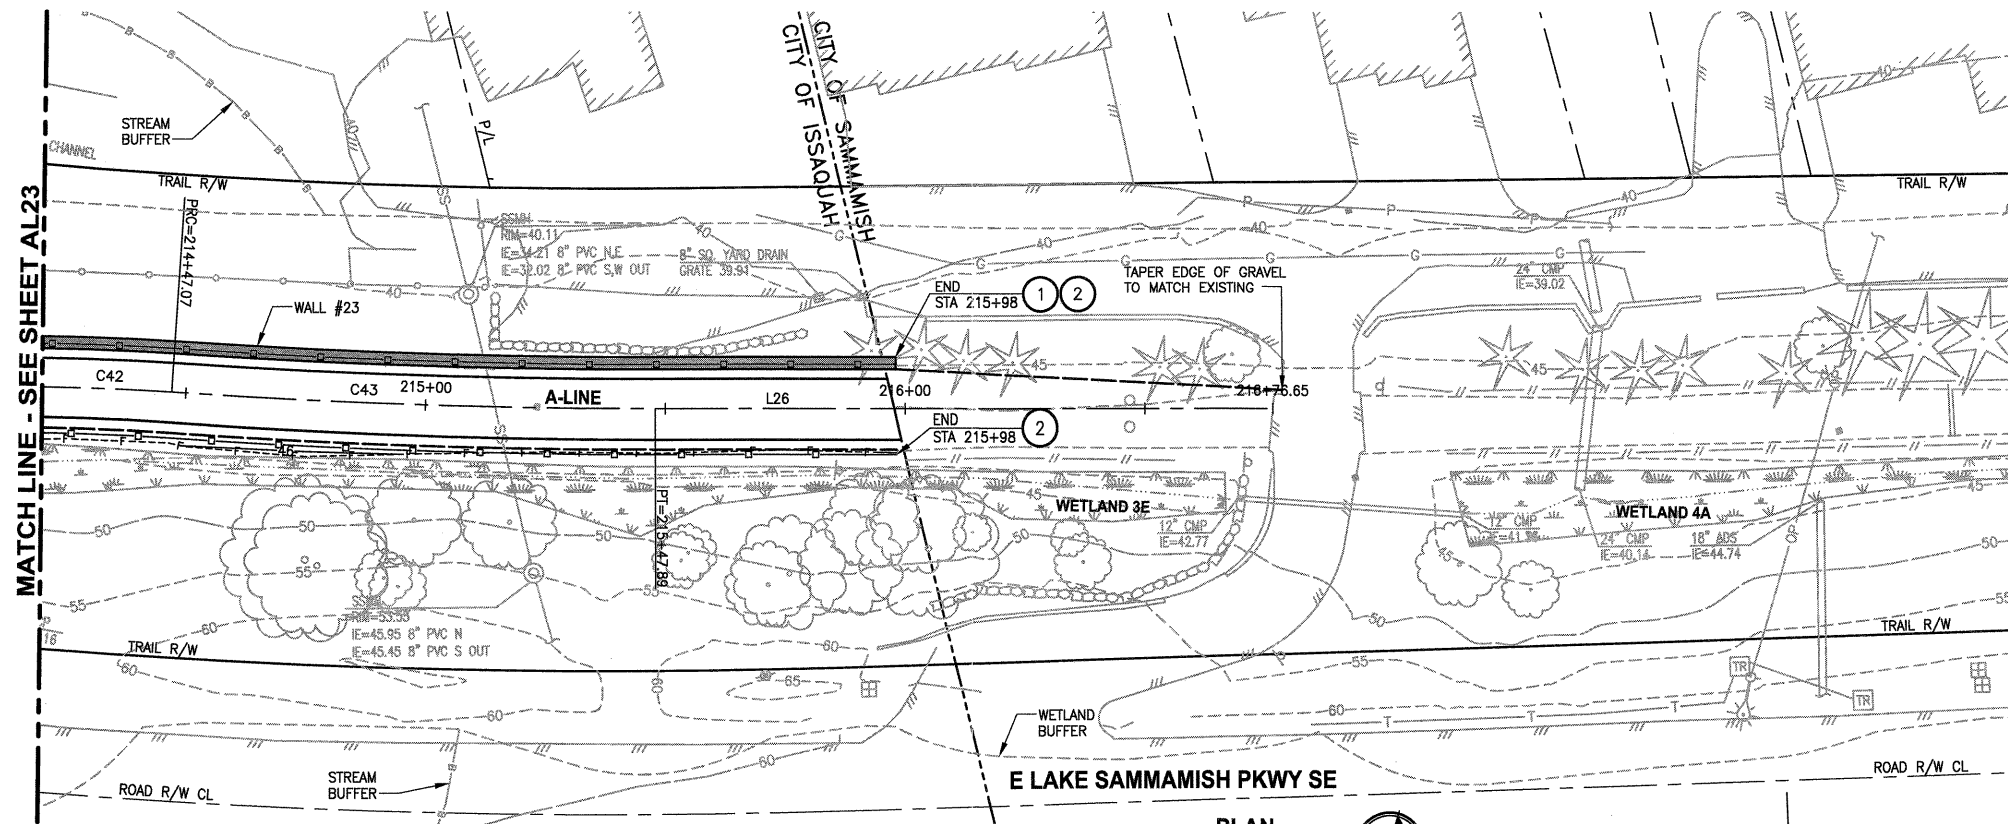

DRIVEWAY RECONSTRUCTION AT A-LINE STA 201+30

D-LINE PROFILE

HORIZ: 1"=20'
VERT: 1"=5'

* 2" HMA CL 3/8" OVER 4" CSTC FOR DRIVEWAY PAVEMENT

CIVIL CONSTRUCTION NOTES:

- STRUCTURAL EARTH WALL. SEE WALL DETAILS ON SHEET WD1.
- SPLIT RAIL FENCE, SEE DETAILS ON SHEET MD3.
- CEMENT CONCRETE TRAFFIC CURB AND GUTTER PER WSDOT STD PLAN F-10.12-02.
- CEMENT CONCRETE CURB RAMP TYPE PERPENDICULAR A PER WSDOT STD PLAN F-40.15-01.
- PATTERNED CONCRETE DRIVEWAY. SEE DETAILS ON SHEET MD2.
- INSTALL GATE AND GATE POST.
- TYPE 1 REST STOP. SEE DETAILS ON SHEET MD3.
- SOLDIER PILE WALL SEE DETAIL SHEET S1.
- BEAM GUARDRAIL TYPE 1 PER WSDOT STD PLAN C-1. USE BEAM GUARDRAIL ANCHOR TYPE 1 PER WSDOT STD PLAN C-6 FOR END TREATMENT.
- EXTRUDED CURB PER WSDOT STD PLAN F-10.42-00.
- CEMENT CONCRETE SIDEWALK PER WSDOT STD PLAN F-30.10-00.
- COATED CHAIN LINK FENCE TYPE 6. FOR GROUND POST INSTALLATION SEE APPENDIX B IN THE SPECIFICATIONS. FOR MOUNTING DETAILS ON TOP OF SOLDIER PILE WALL SEE S-SHEETS.
- PLACE 3/4" CRUSHED CLEAN ROCK FOR SHOULDER.

STORMWATER CONSTRUCTION NOTES:

- PIPE CROSSING SOLDIER PILE WALL. SEE DETAIL SHEET S3.
- CONCRETE HEADWALL, SEE DETAILS ON SHEETS DD1 AND S3.
- QUARRY SPALL OUTFALL PROTECTION, SEE DETAILS ON SHEET DD1.


LEGEND:

- GUARDRAIL
- SPLIT RAIL FENCE
- CHAIN LINK FENCE
- STRUCTURAL EARTH WALL
- SOLDIER PILE WALL
- LOOSEN COMPACTED SOIL, TILL IN 6" TOPSOIL AND APPLY HYDROSEEDING.
- LOOSEN COMPACTED SOIL, TILL IN 6" TOPSOIL AND INSTALL SOD.
- CEMENT CONCRETE SIDEWALK
- PATTERNED CONCRETE DRIVEWAY
- WET NATIVE SEEDING & MULCHING
- 3/4" CRUSHED CLEAN ROCK

GENERAL NOTES:

- ANY WORK WITHIN THE OHWM SHALL COMPLY WITH THE TERMS AND CONDITIONS OF THE HPA. OHWM SHALL BE FIELD LOCATED BY ENGINEER PRIOR TO CLEARING AND GRUBBING.
- ROAD IMPROVEMENTS BY CITY OF ISSAQUAH ARE SHOWN FOR REFERENCE ONLY. INFORMATION IS BASED ON DRAWINGS PROVIDED BY THE CITY.
- SEE MG SHEETS FOR WETLAND GRADING DETAILS.
- FENCING LOCATIONS ARE OFFSET FOR CLARITY. FOR EXACT FENCE LOCATIONS AND DETAILS SEE SHEET WD1 AND SHEETS S1 THROUGH S3.
- LINE AND CURVE DATA TABLES ARE SHOWN ON AL24.

DEC 04 2011
APPROVED
CITY OF ISSAQUAH

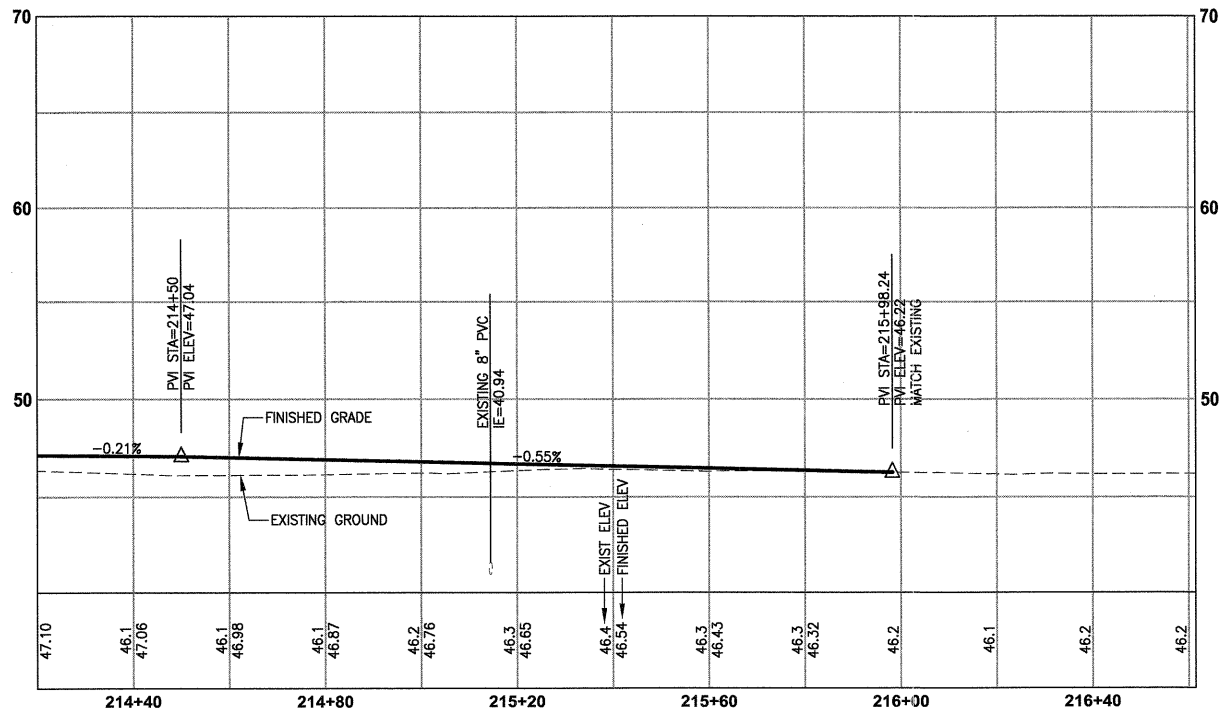

PROFILE

HORIZ: 1"=20'
VERT: 1"=5'

A-LINE LINE TABLE (MAIN LINE)

LINE	LENGTH	BEARING
L1	2508.76	N14°58'13"W
L2	254.48	N14°55'24"W
L3	598.85	N15°03'21"W
L4	395.35	N14°57'59"W
L5	117.98	N14°57'59"W
L6	112.38	N17°07'31"W
L7	875.05	N14°56'20"W
L8	281.55	N24°58'03"W
L9	17.98	N17°47'55"E
L10	63.43	N26°28'33"W
L11	23.94	N57°34'06"W
L12	370.99	N25°14'59"W
L13	40.92	N25°14'59"W
L14	125.26	N25°14'59"W
L15	406.32	N25°14'59"W
L16	459.06	N25°17'58"W
L17	1204.35	N25°14'59"W
L18	113.54	N25°14'59"W
L19	41.30	N25°20'36"W
L20	245.28	N25°14'59"W
L21	53.24	N26°37'15"W
L22	44.12	N31°09'41"W
L23	104.94	N35°57'35"W
L24	129.63	N42°55'33"W
L25	90.04	N54°17'27"W
L26	128.77	N74°30'39"W

A-LINE CURVE TABLE (MAIN LINE)

CURVE	LENGTH	RADIUS	DELTA
C1	35.52'	400.00'	Δ = 5°05'19"
C2	89.63'	1000.00'	Δ = 5°08'07"
C3	54.25'	600.00'	Δ = 5°10'48"
C4	54.79'	600.00'	Δ = 5°13'55"
C5	114.78'	2000.00'	Δ = 3°17'17"
C6	111.66'	2000.00'	Δ = 3°11'55"
C7	112.49'	2000.00'	Δ = 3°13'22"
C8	56.25'	1000.00'	Δ = 3°13'22"
C9	28.10'	400.00'	Δ = 4°01'28"
C10	32.37'	300.00'	Δ = 6°10'59"
C11	520.51'	3000.00'	Δ = 9°56'27"
C12	48.52'	65.00'	Δ = 42°45'58"
C13	56.41'	100.00'	Δ = 32°19'07"
C14	54.78'	1500.00'	Δ = 2°05'32"
C15	54.78'	1500.00'	Δ = 2°05'32"
C16	54.78'	1500.00'	Δ = 2°05'32"
C17	54.78'	1500.00'	Δ = 2°05'32"
C18	44.74'	400.00'	Δ = 6°24'33"
C19	44.74'	400.00'	Δ = 6°24'33"
C20	23.29'	100.00'	Δ = 13°20'32"
C21	23.37'	100.00'	Δ = 13°23'31"
C22	20.03'	100.00'	Δ = 11°28'42"
C23	20.03'	100.00'	Δ = 11°28'42"
C24	60.23'	250.00'	Δ = 13°48'17"
C25	59.83'	250.00'	Δ = 13°42'40"
C26	62.84'	250.00'	Δ = 14°24'07"
C27	62.43'	250.00'	Δ = 14°18'30"
C28	58.87'	750.00'	Δ = 4°29'50"
C29	76.80'	750.00'	Δ = 5°52'03"
C30	26.84'	200.00'	Δ = 7°41'20"
C31	21.98'	400.00'	Δ = 3°08'54"
C32	26.77'	100.00'	Δ = 15°20'10"
C33	18.39'	100.00'	Δ = 10°32'16"
C34	23.87'	300.00'	Δ = 4°33'33"
C35	30.17'	150.00'	Δ = 11°31'31"
C36	99.18'	500.00'	Δ = 11°21'54"
C37	154.79'	1500.00'	Δ = 5°54'46"
C38	54.98'	1000.00'	Δ = 3°09'00"
C39	68.52'	500.00'	Δ = 7°51'05"
C40	54.32'	1505.65'	Δ = 2°04'01"
C41	53.18'	350.00'	Δ = 8°42'19"
C42	43.78'	500.00'	Δ = 5°01'02"
C43	100.82'	1500.00'	Δ = 3°51'03"

B-LINE TABLE (S. 51ST ST.)

LINE	LENGTH	BEARING
L27	100.00	N64°39'17"E

C-LINE TABLE (BOAT LAUNCH ENTRANCE)

LINE	LENGTH	BEARING
L28	130.00	N64°45'01"E

D-LINE TABLE (DRIVEWAY AT STA 201+50)

LINE	LENGTH	BEARING
L29	85.09	N78°11'46"E

D-LINE CURVE TABLE

CURVE	LENGTH	RADIUS	DELTA
C44	58.56'	80.00'	Δ = 41°56'36"



Parametrix

411 108TH AVENUE N.E., SUITE 1800
BELLEVUE, WASHINGTON 98004
T. 425.458.6200 F. 425.458.6363
www.parametrix.com

ENGINEERING · PLANNING · ENVIRONMENTAL SCIENCES

PROJECT NAME

EAST LAKE SAMMAMISH
MASTER PLAN TRAIL, ISSAQUAH SEGMENT

GILMAN BLVD TO ISSAQUAH CITY LIMITS

PLAN AND PROFILE

DRAWING NO.
57 OF 99

AL24