


PLAN

SCALE IN FEET



A graphic scale bar showing 0, 20, and 40 feet. To the right of the scale bar is a north arrow pointing towards the top right of the page.

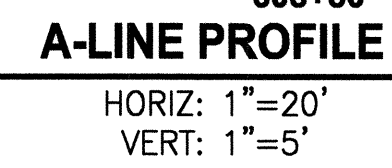

- ### CONSTRUCTION NOTES:
- 1 STRUCTURAL EARTH WALL, SEE WALL DETAILS & SCHEDULE ON SHEET WD1 AND WP SHEETS.
 - 2 PEDESTRIAN RAILING PER COR STD DETAIL 321.
 - 3 COATED CHAIN LINK FENCE TYPE 6. SEE DETAILS IN APPENDIX B OF SPECIFICATIONS.
 - 4 WOOD GUARDRAIL, SEE DETAILS ON SHEET MD3.
 - 5 SPLIT RAIL FENCE, SEE DETAIL ON SHEET MD3. INSTALL NEW WETLAND SIGNS ON FENCE. SEE SPEC.
 - 6 GLARE SCREEN TYPE 2 PER WSDOT STD PLAN L-40.20-00.
 - 7 TYPE A CURB AND GUTTER PER COR STD DETAIL 304.
 - 8 CEMENT CONC. DRIVEWAY ENTRANCE TYPE 2 PER COR STD DETAIL 306.
 - 9 GRAVITY BLOCK WALL. SEE WALL DETAILS ON SHEET WD1 AND WP SHEETS.
 - 10 NOT USED.
 - 11 SIDEWALK RAMP TYPE 2 PER WSDOT STD PLAN F-40.12-00.
 - 12 NOT USED.
 - 13 EXTRUDED CURB PER COR STD DETAIL 304A.
 - 14 STORM DRAIN, SEE PROFILE SHEET DD2.
 - 15 PATTERNED CONCRETE DRIVEWAY, SEE DETAIL ON SHEET MD2.
 - 16 NOT USED.
 - 17 NOT USED.
 - 18 NOT USED.
 - 19 WOOD RAIL FENCE, SEE DETAILS ON SHEET MD3.
 - 20 BARRIER CURB PER COR STD DETAIL 304A.
 - 21 TYPE 1 REST STOP, SEE DETAIL ON SHEET MD3.
 - 22 CONCRETE HEADWALL, SEE DETAIL ON SHEET DD1.
 - 23 QUARRY SPALL OUTFALL PROTECTION, SEE DETAIL ON SHEET DD1.
 - 24 NOT USED.
 - 25 INSTALL CONCRETE METER BOX (12"x18"x18") WITH METAL LID. COORDINATE WITH KC PROJECT REPRESENTATIVE.
 - 26 NOT USED.
 - 27 STREAMBED COBBLES, SEE DETAIL 5 ON SHEET DD1.
 - 28 DRAIN PIPE 6 IN. DIA (TO DAYLIGHT).



1. SEE PS SHEETS FOR PAVEMENT MARKING, BOLLARD LOCATIONS AND PARKING STALL DIMENSIONS.
2. ALL SPOT ELEVATIONS ARE AT CURB FLOW LINE UNLESS NOTED OTHERWISE.
3. ALL ASPHALT AND CURB RADIUS ARE 3' UNLESS NOTED OTHERWISE.
4. SEE FENCING/BARRIER SCHEDULES ON SHEET MD3.

11-0173

PLAN AND PROFILE	DRAWING NO. 24 OF 72
	AL2

DATE: Dec 16, 2010 - 3:39pm PLOTTED BY: purgbut IMAGES: XREF S: XBL1521075P12T01-10k | XBL1521075P12T01-DE | XBL1521075P12T01-BA-North | XBL1521075P12T01-RW | XBL1521075P12T01-GS LINES | XBLCONT-PI2T01-EX | XBL1521075P12T01-PR | BL1521075P12T01-SHT-LAYOUT | AL-NOTES | XBL1521075P08T03-BA | B4

SEC'S 7,18, TWP. 25 N., RGE. 06 E and SEC. 12, TWP. 25 N., RGE. 05 E.

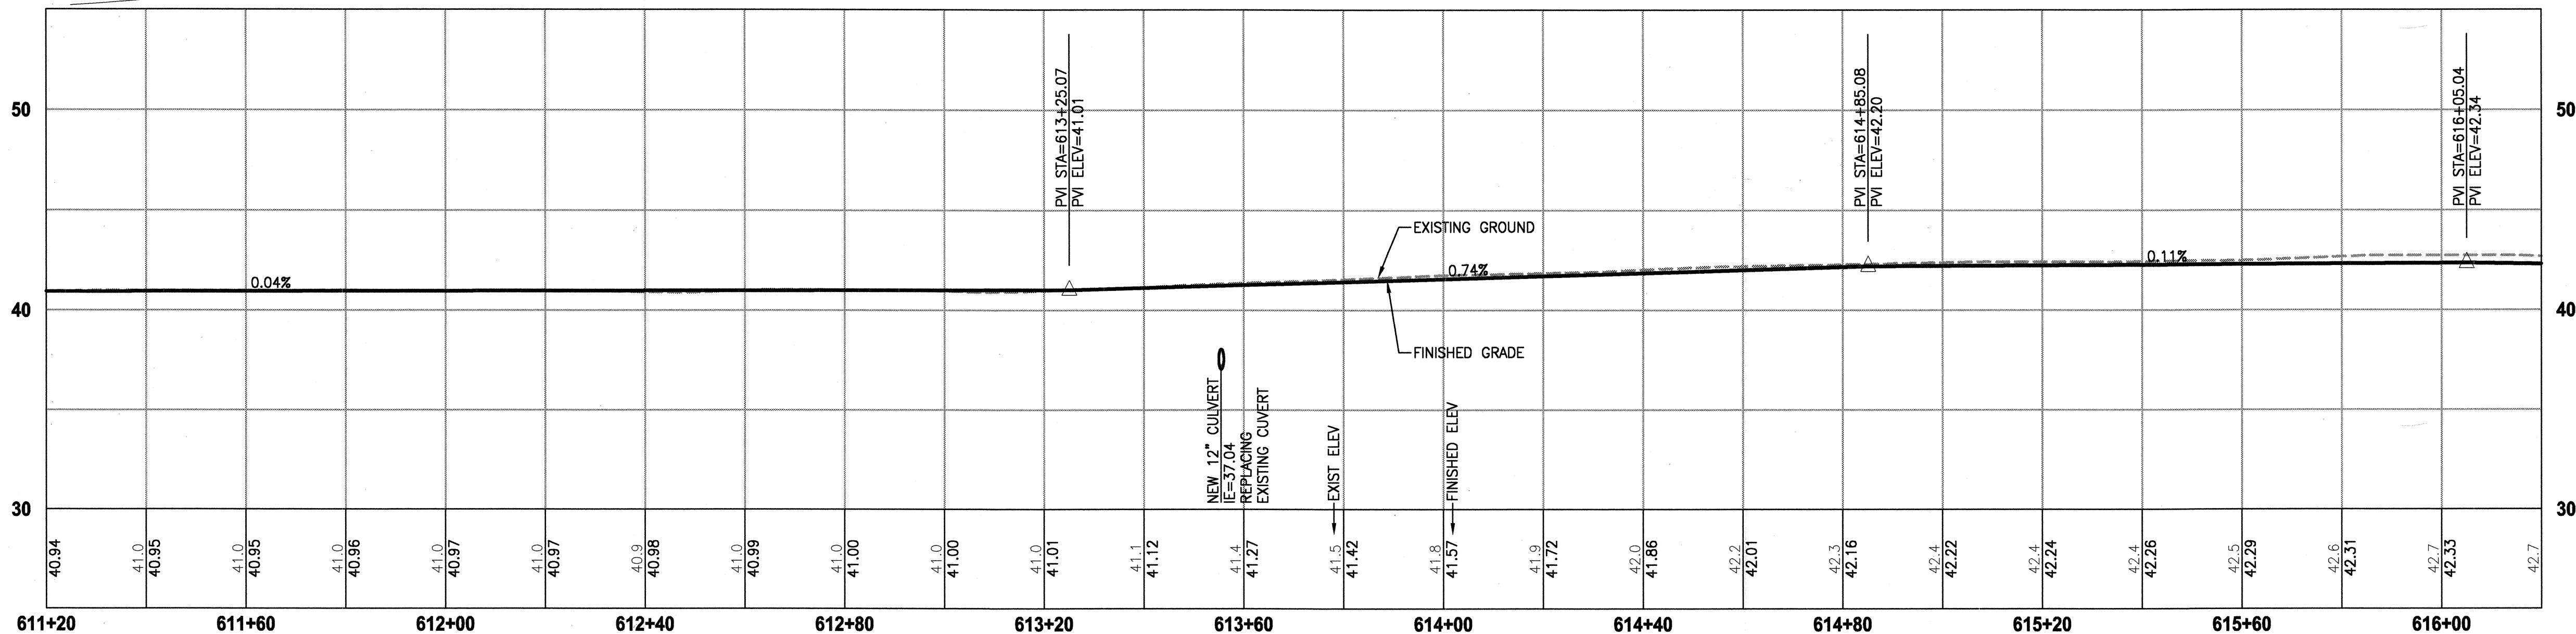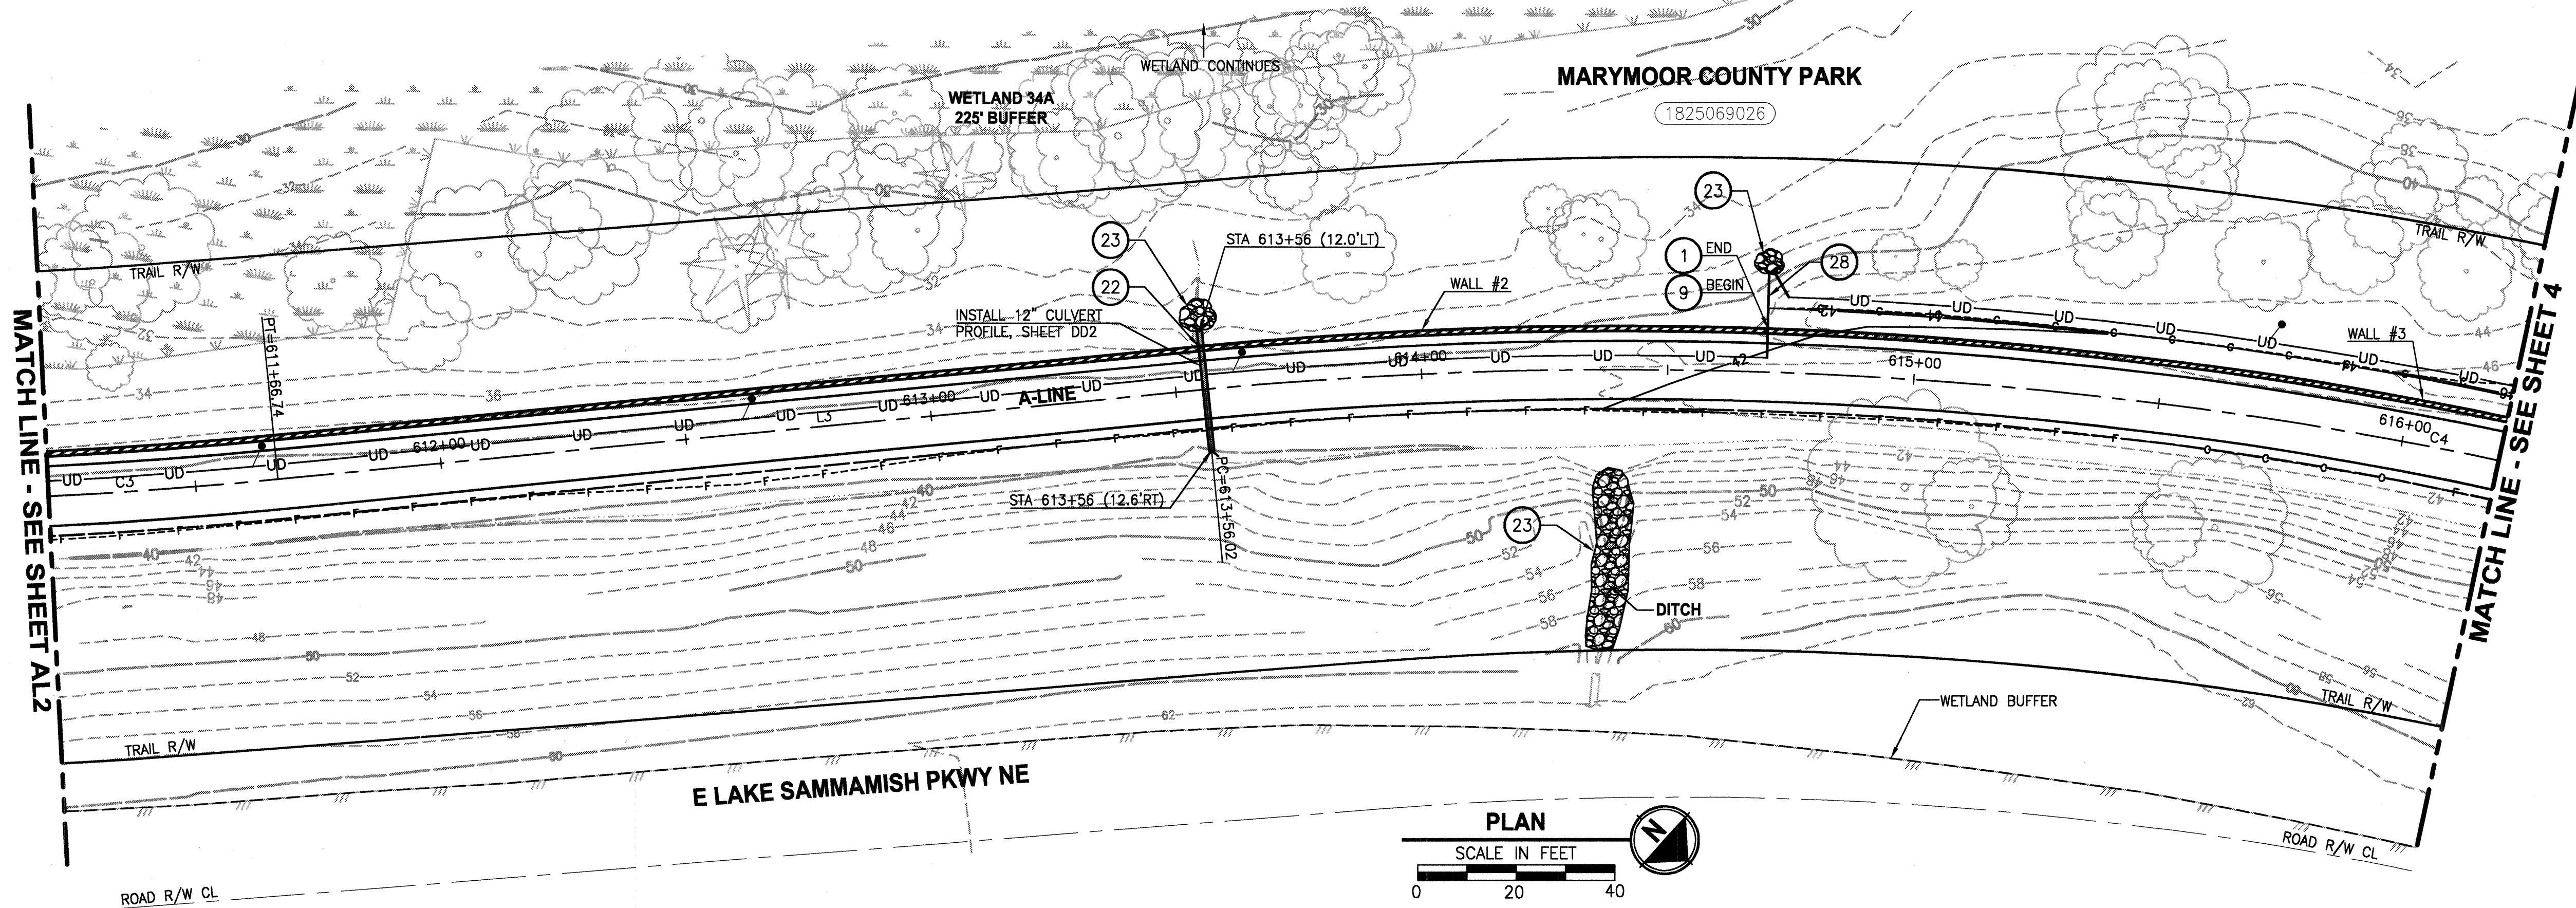

A-LINE PROFILE

HORIZ: 1"=20'
VERT: 1"=5'

LEGEND:

- CEMENT CONCRETE PAVEMENT
- PARKING LOT LANDSCAPE
- RAMP DETECTABLE WARNING RETROFIT
- INFILTRATION TRENCH
- QUARRY SPALL
- TYPE 1 CATCH BASIN
- CLEANOUT, DETAIL SHEET DD1.
- STORM DRAIN
- CULVERT
- WETLAND BUFFER
- STREAM BUFFER
- OHWM
- UNDERDRAIN PIPE
- SPOT ELEVATION, SEE SHEET DP1 FOR SPOT ELEVATION SCHEDULE.

CONSTRUCTION NOTES:

- STRUCTURAL EARTH WALL, SEE WALL DETAILS & SCHEDULE ON SHEET WD1 AND WP SHEETS.
- PEDESTRIAN RAILING PER COR STD DETAIL 321.
- COATED CHAIN LINK FENCE TYPE 6. SEE DETAILS IN APPENDIX B OF SPECIFICATIONS.
- WOOD GUARDRAIL, SEE DETAILS ON SHEET MD3.
- SPLIT RAIL FENCE, SEE DETAIL ON SHEET MD3. INSTALL NEW WETLAND SIGNS ON FENCE. SEE SPEC.
- GLARE SCREEN TYPE 2 PER WSDOT STD PLAN L-40.20-00.
- TYPE A CURB AND GUTTER PER COR STD DETAIL 304.
- CEMENT CONC. DRIVEWAY ENTRANCE TYPE 2 PER COR STD DETAIL 306.
- GRAVITY BLOCK WALL. SEE WALL DETAILS ON SHEET WD1 AND WP SHEETS.
- NOT USED.
- SIDEWALK RAMP TYPE 2 PER WSDOT STD PLAN F-40.12-00.
- NOT USED.
- EXTRUDED CURB PER COR STD DETAIL 304A.
- STORM DRAIN, SEE PROFILE SHEET DD2.
- PATTERNED CONCRETE DRIVEWAY, SEE DETAIL ON SHEET MD2.
- NOT USED.
- NOT USED.
- WOOD RAIL FENCE, SEE DETAILS ON SHEET MD3.
- BARRIER CURB PER COR STD DETAIL 304A.
- TYPE 1 REST STOP, SEE DETAIL ON SHEET MD3.
- CONCRETE HEADWALL, SEE DETAIL ON SHEET DD1.
- QUARRY SPALL OUTFALL PROTECTION, SEE DETAIL ON SHEET DD1.
- NOT USED.
- INSTALL CONCRETE METER BOX (12"x18"x18") WITH METAL LID. COORDINATE WITH KC PROJECT REPRESENTATIVE.
- NOT USED.
- STREAMBED COBBLES, SEE DETAIL 5 ON SHEET DD1.
- DRAIN PIPE 6 IN. DIA (TO DAYLIGHT).

GENERAL NOTES:

- SEE PS SHEETS FOR PAVEMENT MARKING, BOLLARD LOCATIONS AND PARKING STALL DIMENSIONS.
- ALL SPOT ELEVATIONS ARE AT CURB FLOW LINE UNLESS NOTED OTHERWISE.
- ALL ASPHALT AND CURB RADIUS ARE 3' UNLESS NOTED OTHERWISE.
- SEE FENCING/BARRIER SCHEDULES ON SHEET MD3.

THIS DEVELOPMENT SHALL BE CONSTRUCTED IN ACCORDANCE WITH THE CITY OF REDMOND STANDARD SPECIFICATIONS AND DETAILS, 2011 EDITION.

APPROVED FOR CONSTRUCTION
FOR: WILLIAM J. CAMPBELL
DIRECTOR OF PUBLIC WORKS
CITY OF REDMOND
DATE: 1-18-2011
PLANNING DEPT.
THIS APPROVAL IS FOR THE DESIGN CONCEPT ONLY. THESE PLANS APPEAR TO BE IN CONFORMANCE WITH THE CITY OF REDMOND DESIGN STANDARDS FOR CONSTRUCTION. THIS APPROVAL SHALL NOT BE CONSTRUED AS AUTHORIZING CONSTRUCTION NOT IN ACCORDANCE WITH APPLICABLE CITY STANDARDS. THE CITY RESERVES THE RIGHT TO REQUIRE REVISIONS TO THE APPROVED PLANS TO ASSURE CONFORMANCE WITH CITY OF REDMOND DESIGN STANDARDS FOR CONSTRUCTION AT ANY TIME THAT IT IS DISCOVERED THAT THE PROPOSED CONSTRUCTION DOES NOT OTHERWISE MEET THE APPLICABLE CONSTRUCTION STANDARDS. THE OWNER IS REQUIRED TO PROVIDE DESIGN AND PLANS IN ACCORDANCE WITH APPLICABLE CITY STANDARDS AND ASSURES THAT CONSTRUCTION IS ACCOMPLISHED IN ACCORDANCE WITH THOSE STANDARDS. THE OWNER AND/OR DESIGN ENGINEER AND/OR DEVELOPER MAY BE REQUIRED TO MAKE NECESSARY APPROVED FIELD REVISIONS TO CORRECT ANY ERRORS OR OMISSIONS FOUND ON THE APPROVED PLAN.

REVISIONS	DATE	BY	DESIGNED Y. HO
			DRAWN B. PURGANAN
			CHECKED H. LONGFELLOW
			APPROVED

ONE INCH AT FULL SCALE.
IF NOT, SCALE ACCORDINGLY
FILE NAME
BL1521075P12T01C1-10
JOB No.
554-1521-075
DATE
DECEMBER 2010






Parametrix
411 108TH AVENUE N.E., SUITE 1000
BELLEVUE, WASHINGTON 98004
T: 425.468.6200 F: 425.468.6363
www.parametrix.com
ENGINEERING . PLANNING . ENVIRONMENTAL SCIENCES

PROJECT NAME
EAST LAKE SAMMAMISH
MASTER PLAN TRAIL, REDMOND SEGMENT
187TH AVENUE NE TO NE 70TH STREET

DRAWING NO.
25 OF 72
AL3
PLAN AND PROFILE

DATE: Dec 16, 2010 - 3:39pm PLOTTED BY: purgobut IMAGES: XREFS: XBL1521075P12T01-1bik | XBL1521075P12T01-DE | XBL1521075P12T01-BA-North | XBL1521075P12T01-EX | XBL1521075P12T01-PR | XBL1521075P12T01-SHT-LAYOUT | AL-NOTES | XBL1521075P06T03-BA | Bu

SEC'S 7,18, TWP. 25 N., RGE. 06 E and SEC. 12, TWP. 25 N., RGE. 05 E.

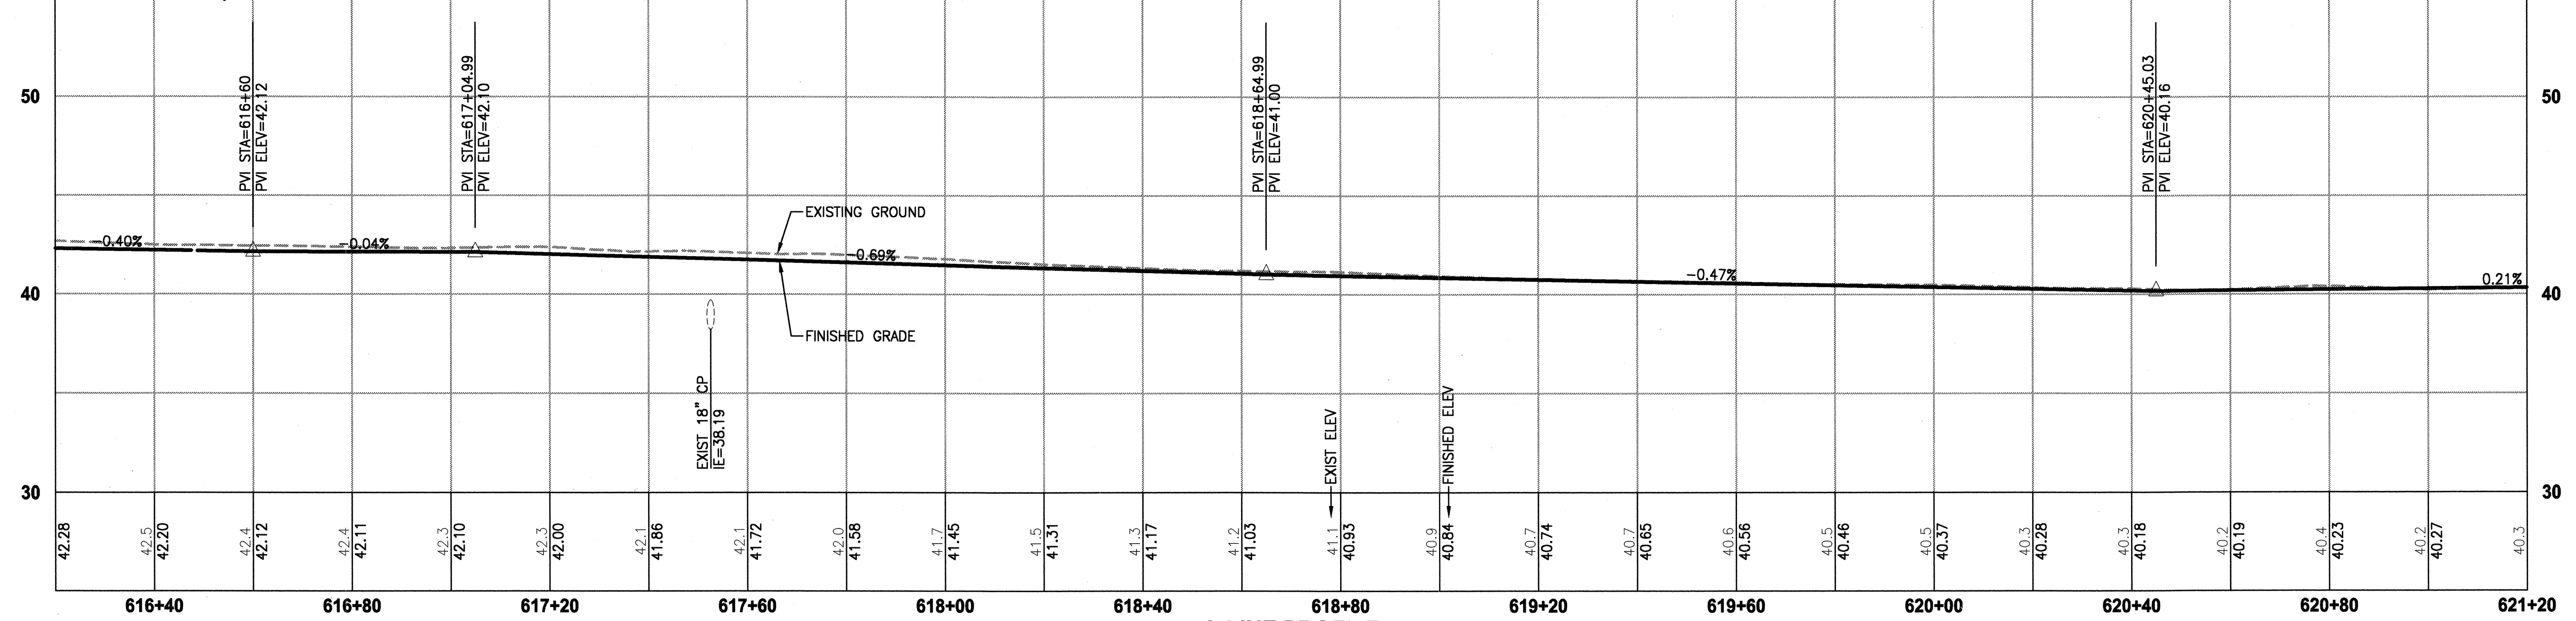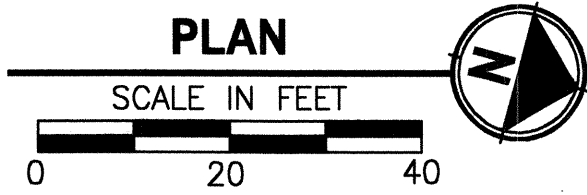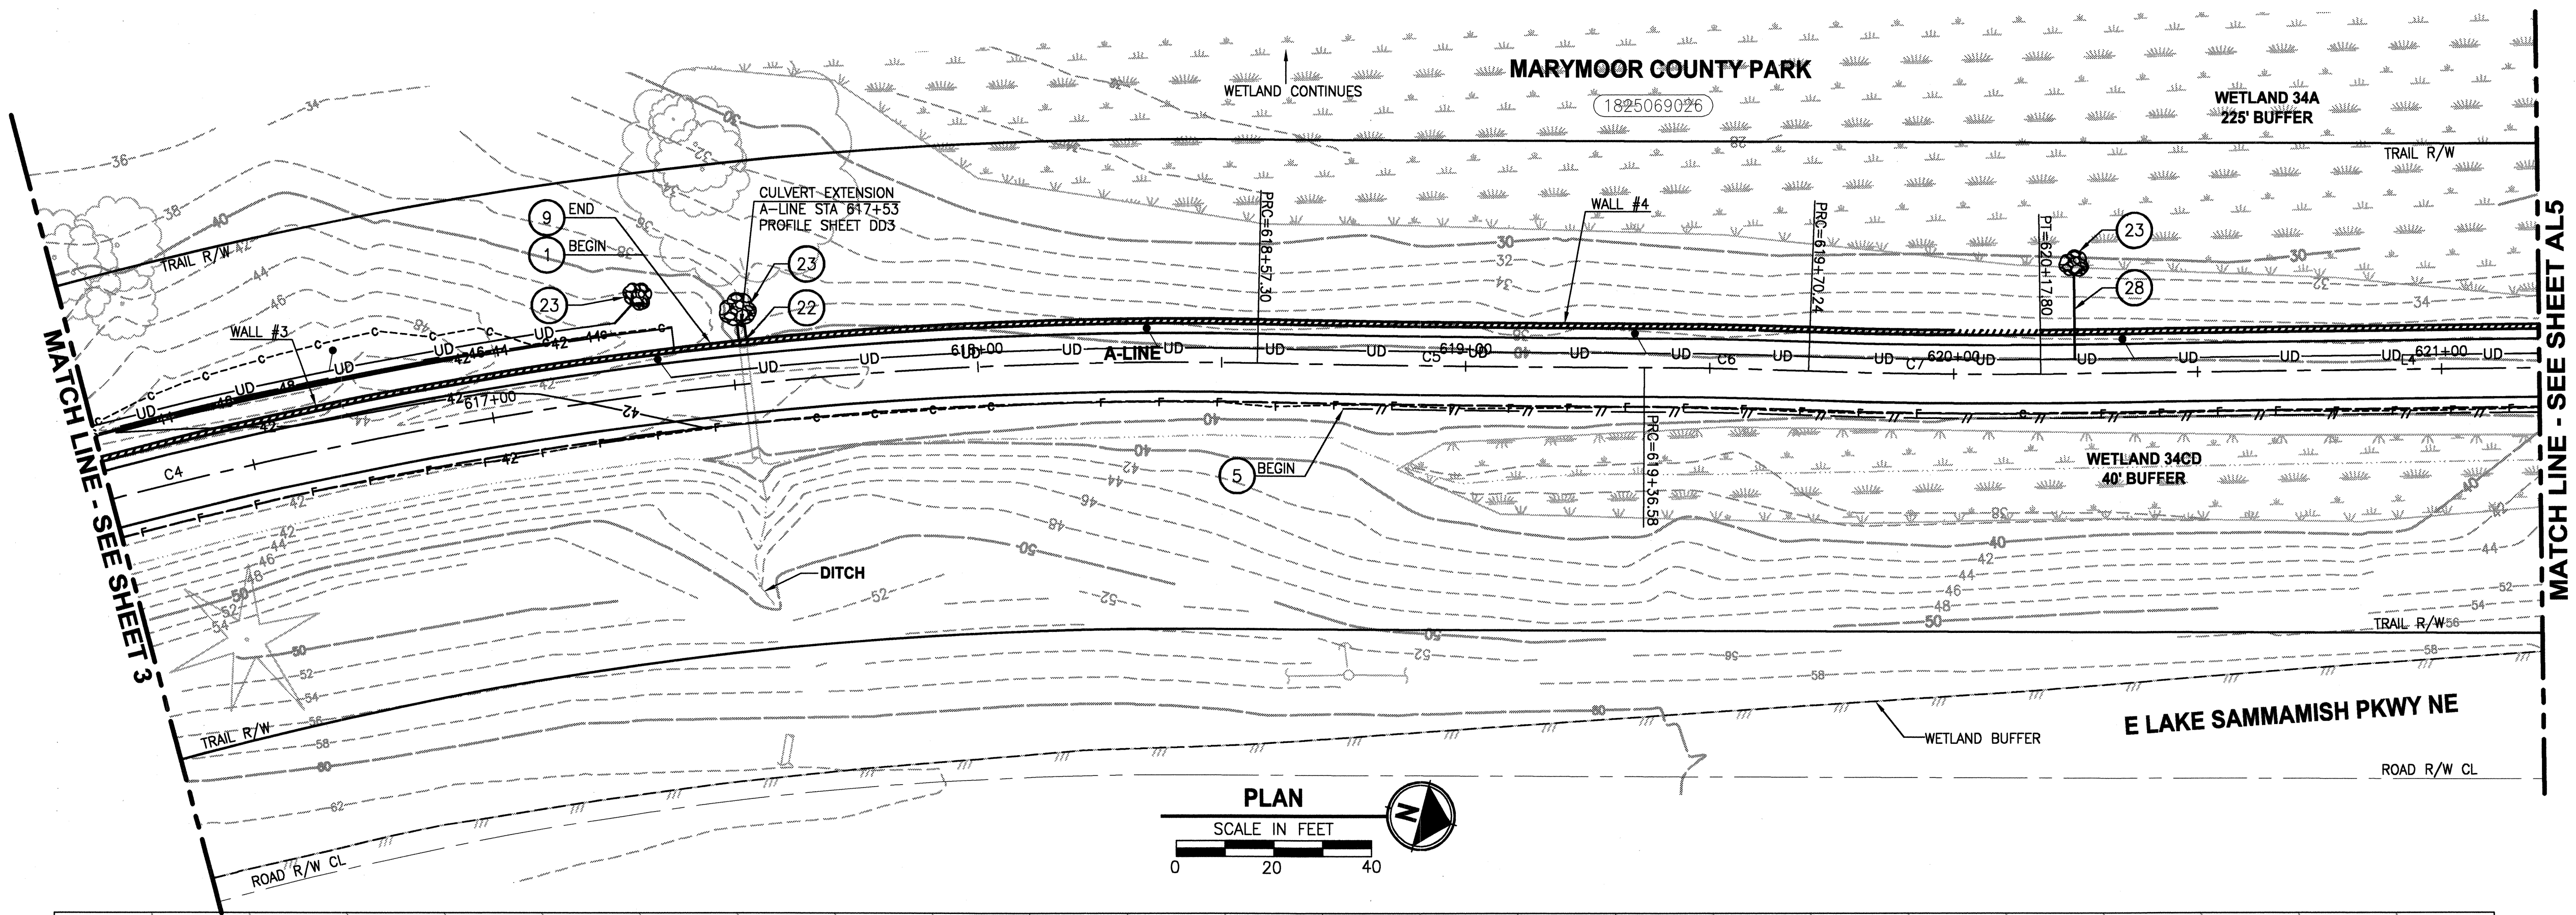

A-LINE PROFILE
HORIZ: 1"=20'
VERT: 1"=5'

- LEGEND:**
- CEMENT CONCRETE PAVEMENT
 - PARKING LOT LANDSCAPE
 - RAMP DETECTABLE WARNING RETROFIT
 - INFILTRATION TRENCH
 - QUARRY SPALL
 - TYPE 1 CATCH BASIN
 - CLEANOUT, DETAIL SHEET DD1.
 - STORM DRAIN
 - CULVERT
 - WETLAND BUFFER
 - STREAM BUFFER
 - OHWM
 - UNDERDRAIN PIPE
 - SPOT ELEVATION, SEE SHEET DP1 FOR SPOT ELEVATION SCHEDULE.

- CONSTRUCTION NOTES:**
- STRUCTURAL EARTH WALL, SEE WALL DETAILS & SCHEDULE ON SHEET WD1 AND WP SHEETS.
 - PEDESTRIAN RAILING PER COR STD DETAIL 321.
 - COATED CHAIN LINK FENCE TYPE 6. SEE DETAILS IN APPENDIX B OF SPECIFICATIONS.
 - WOOD GUARDRAIL, SEE DETAILS ON SHEET MD3.
 - SPLIT RAIL FENCE, SEE DETAIL ON SHEET MD3. INSTALL NEW WETLAND SIGNS ON FENCE. SEE SPEC.
 - CLARE SCREEN TYPE 2 PER WSDOT STD PLAN L-40.20-00.
 - TYPE A CURB AND GUTTER PER COR STD DETAIL 304.
 - CEMENT CONC. DRIVEWAY ENTRANCE TYPE 2 PER COR STD DETAIL 306.
 - GRAVITY BLOCK WALL. SEE WALL DETAILS ON SHEET WD1 AND WP SHEETS.
 - NOT USED.
 - SIDEWALK RAMP TYPE 2 PER WSDOT STD PLAN F-40.12-00.
 - NOT USED.
 - EXTRUDED CURB PER COR STD DETAIL 304A.
 - STORM DRAIN, SEE PROFILE SHEET DD2.
 - PATTERNED CONCRETE DRIVEWAY, SEE DETAIL ON SHEET MD2.
 - NOT USED.
 - NOT USED.
 - NOT USED.
 - WOOD RAIL FENCE, SEE DETAILS ON SHEET MD3.
 - BARRIER CURB PER COR STD DETAIL 304A.
 - TYPE 1 REST STOP, SEE DETAIL ON SHEET MD3.
 - CONCRETE HEADWALL, SEE DETAIL ON SHEET DD1.
 - QUARRY SPALL OUTFALL PROTECTION, SEE DETAIL ON SHEET DD1.
 - NOT USED.
 - INSTALL CONCRETE METER BOX (12"x18"x18") WITH METAL LID. COORDINATE WITH KC PROJECT REPRESENTATIVE.
 - NOT USED.
 - STREAMBED COBBLES, SEE DETAIL 5 ON SHEET DD1.
 - DRAIN PIPE 6 IN. DIA (TO DAYLIGHT).

- GENERAL NOTES:**
- SEE PS SHEETS FOR PAVEMENT MARKING, BOLLARD LOCATIONS AND PARKING STALL DIMENSIONS.
 - ALL SPOT ELEVATIONS ARE AT CURB FLOW LINE UNLESS NOTED OTHERWISE.
 - ALL ASPHALT AND CURB RADIUS ARE 3' UNLESS NOTED OTHERWISE.
 - SEE FENCING/BARRIER SCHEDULES ON SHEET MD3.

THIS DEVELOPMENT SHALL BE CONSTRUCTED IN ACCORDANCE WITH THE CITY OF REDMOND STANDARD SPECIFICATIONS AND DETAILS, 2011 EDITION.

APPROVED FOR CONSTRUCTION
FOR: WILLIAM J. CAMPBELL
DIRECTOR OF PUBLIC WORKS
CITY OF REDMOND
DATE: 1-18-2011

PLAN CHK ENGR: N/A
STORM: 12-01-12-11
UTILITY: 12-13-11
FIRE DEPT: 1-13-11
TRANS / ENGR: 1-12-11
PLANNING DEPT: 1-12-11

THIS APPROVAL IS FOR THE DESIGN CONCEPT ONLY. THESE PLANS APPEAR TO BE IN CONFORMANCE WITH THE CITY OF REDMOND DESIGN STANDARDS FOR CONSTRUCTION. THIS APPROVAL SHALL NOT BE CONSTRUED AS AUTHORIZING CONSTRUCTION NOT IN ACCORDANCE WITH APPLICABLE CITY STANDARDS. THE CITY RESERVES THE RIGHT TO REQUIRE REVISIONS TO THE APPROVED PLANS TO ASSURE CONFORMANCE WITH CITY OF REDMOND DESIGN STANDARDS FOR CONSTRUCTION AT ANY TIME THAT IT IS DISCOVERED THAT THE PROPOSED CONSTRUCTION DOES NOT OTHERWISE MEET THE APPLICABLE CONSTRUCTION STANDARDS. THE OWNER IS REQUIRED TO PROVIDE DESIGNS AND PLANS IN ACCORDANCE WITH APPLICABLE CITY STANDARDS AND ASSURES THAT CONSTRUCTION IS ACCOMPLISHED IN ACCORDANCE WITH THOSE STANDARDS. THE OWNER AND/OR DESIGN ENGINEER AND/OR DEVELOPER MAY BE REQUIRED TO MAKE NECESSARY APPROVED FIELD REVISIONS TO CORRECT ANY ERRORS OR OMISSIONS FOUND ON THE APPROVED PLAN.


REVISIONS	DATE	BY	DESIGNED
			Y. HO
			B. PURGANAN
			H. LONGFELLOW
			APPROVED

ONE INCH AT FULL SCALE.
IF NOT, SCALE ACCORDINGLY

FILE NAME
BL1521075P12T01C1-10

JOB No.
554-1521-075

DATE
DECEMBER 2010

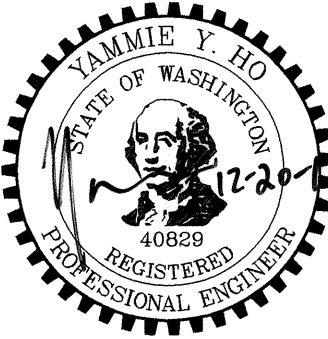

Parametrix
ENGINEERING . PLANNING . ENVIRONMENTAL SCIENCES

411 108TH AVENUE N.E., SUITE 1800
BELLEVUE, WASHINGTON 98004
7-425-400-6200 F-425-499-6363
www.parametrix.com

PROJECT NAME
**EAST LAKE SAMMAMISH
MASTER PLAN TRAIL, REDMOND SEGMENT**

187TH AVENUE NE TO NE 70TH STREET

PLAN AND PROFILE



DRAWING NO.
26 OF 72

AL4

11-0175

DATE: Dec 16, 2010 - 3:40pm PLOTTED BY: purgbut IMAGES: XBL1521075P12T01-01k | XBL1521075P12T01-DE | XBL1521075P12T01-BA-North | XBL1521075P12T01-RW | XBL1521075P12T01-OS LINES | XBLCONT-P12T01-EX | XBL1521075P12T01-PR | XBL1521075P12T01-SHT-LAYOUT | AL-NOTES | XBL1521075P12T01-BA | BA

SEC'S 7,18, TWP. 25 N., RGE. 06 E and SEC. 12, TWP. 25 N., RGE. 05 E.

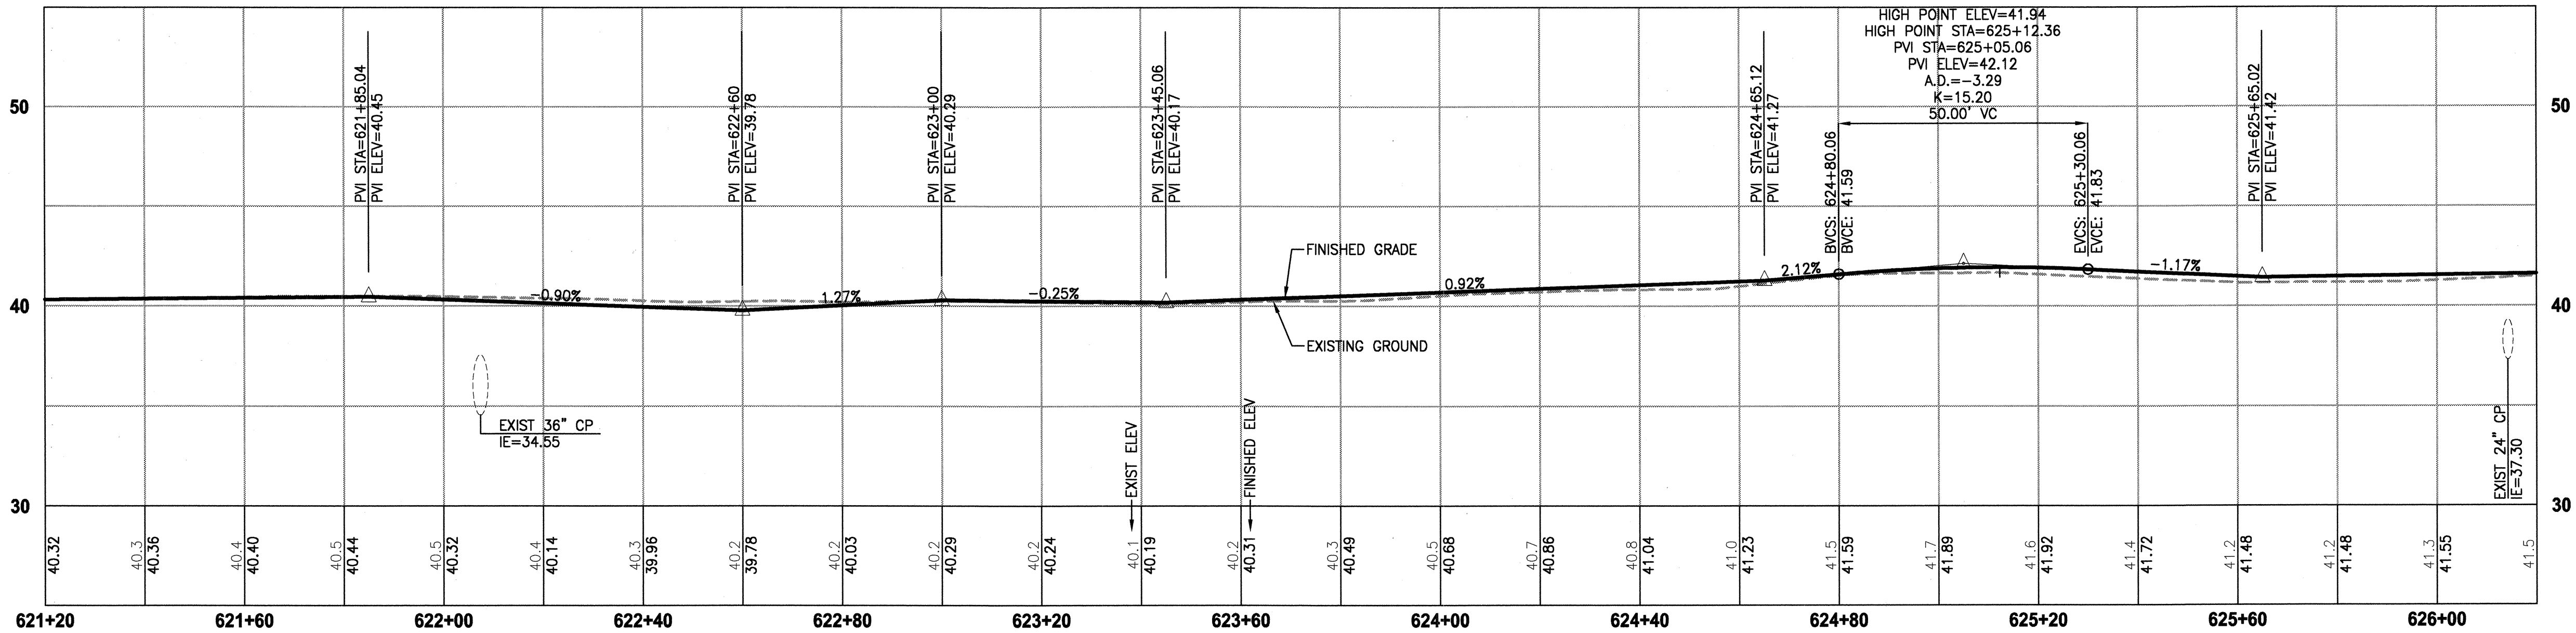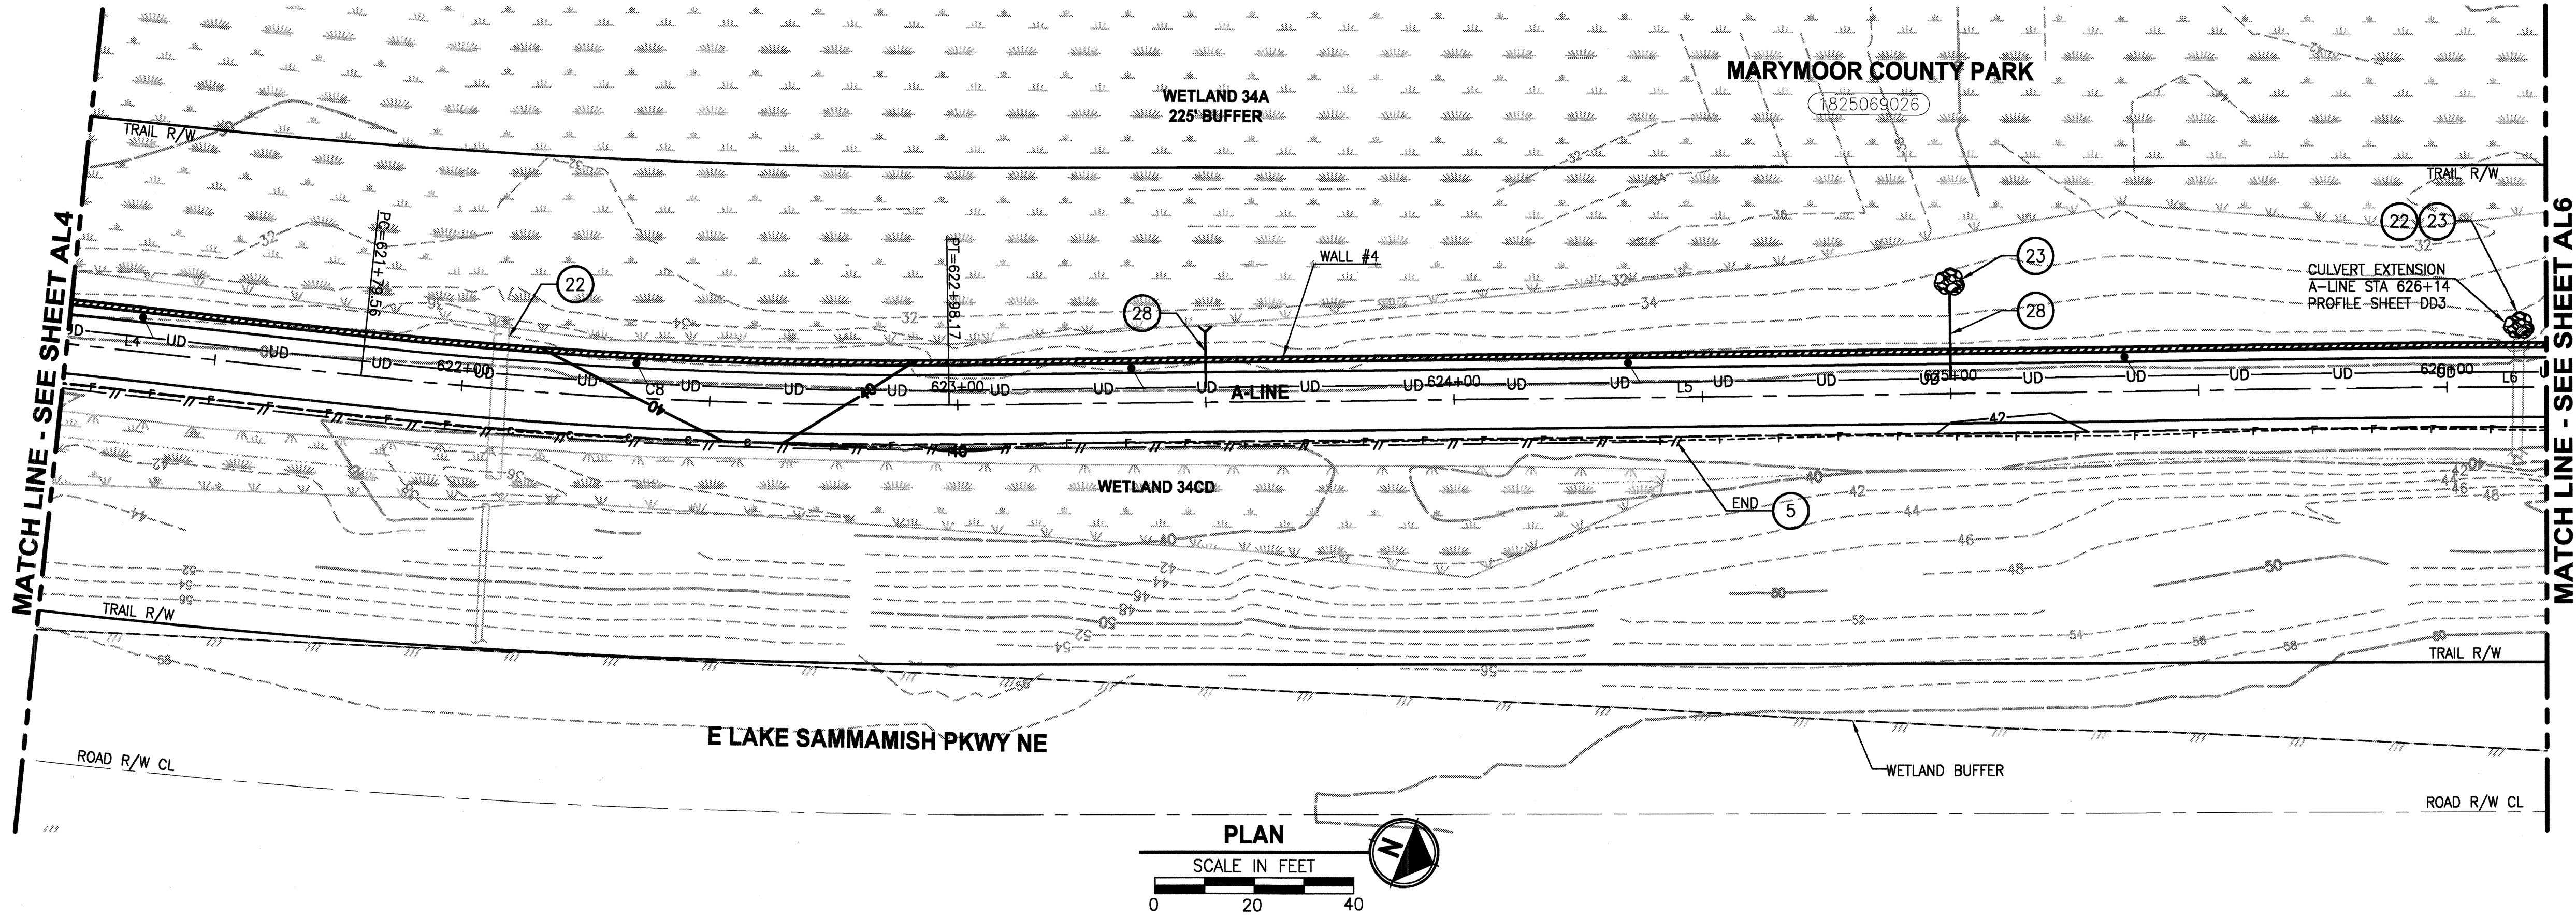

A-LINE PROFILE
HORIZ: 1"=20'
VERT: 1"=5'

LEGEND:

- CEMENT CONCRETE PAVEMENT
- PARKING LOT LANDSCAPE
- RAMP DETECTABLE WARNING RETROFIT
- INFILTRATION TRENCH
- QUARRY SPALL
- TYPE 1 CATCH BASIN
- CLEANOUT, DETAIL SHEET DD1.
- STORM DRAIN
- CULVERT
- WETLAND BUFFER
- STREAM BUFFER
- OHWM
- UNDERDRAIN PIPE
- SPOT ELEVATION, SEE SHEET DP1 FOR SPOT ELEVATION SCHEDULE.

CONSTRUCTION NOTES:

- STRUCTURAL EARTH WALL, SEE WALL DETAILS & SCHEDULE ON SHEET WD1 AND WP SHEETS.
- PEDESTRIAN RAILING PER COR STD DETAIL 321.
- COATED CHAIN LINK FENCE TYPE 6. SEE DETAILS IN APPENDIX B OF SPECIFICATIONS.
- WOOD GUARDRAIL, SEE DETAILS ON SHEET MD3.
- SPLIT RAIL FENCE, SEE DETAIL ON SHEET MD3. INSTALL NEW WETLAND SIGNS ON FENCE. SEE SPEC.
- GLARE SCREEN TYPE 2 PER WSDOT STD PLAN L-40.20-00.
- TYPE A CURB AND GUTTER PER COR STD DETAIL 304.
- CEMENT CONC. DRIVEWAY ENTRANCE TYPE 2 PER COR STD DETAIL 306.
- GRAVITY BLOCK WALL. SEE WALL DETAILS ON SHEET WD1 AND WP SHEETS.
- NOT USED.
- SIDEWALK RAMP TYPE 2 PER WSDOT STD PLAN F-40.12-00.
- NOT USED.
- EXTRUDED CURB PER COR STD DETAIL 304A.
- STORM DRAIN, SEE PROFILE SHEET DD2.
- PATTERNED CONCRETE DRIVEWAY, SEE DETAIL ON SHEET MD2.
- NOT USED.
- NOT USED.
- WOOD RAIL FENCE, SEE DETAILS ON SHEET MD3.
- BARRIER CURB PER COR STD DETAIL 304A.
- TYPE 1 REST STOP, SEE DETAIL ON SHEET MD3.
- CONCRETE HEADWALL, SEE DETAIL ON SHEET DD1.
- QUARRY SPALL OUTFALL PROTECTION, SEE DETAIL ON SHEET DD1.
- NOT USED.
- INSTALL CONCRETE METER BOX (12"x18"x18") WITH METAL LID. COORDINATE WITH KC PROJECT REPRESENTATIVE.
- NOT USED.
- STREAMBED COBBLES, SEE DETAIL 5 ON SHEET DD1.
- DRAIN PIPE 6 IN. DIA. (TO DAYLIGHT).

GENERAL NOTES:

- SEE PS SHEETS FOR PAVEMENT MARKING, BOLLARD LOCATIONS AND PARKING STALL DIMENSIONS.
- ALL SPOT ELEVATIONS ARE AT CURB FLOW LINE UNLESS NOTED OTHERWISE.
- ALL ASPHALT AND CURB RADIUS ARE 3' UNLESS NOTED OTHERWISE.
- SEE FENCING/BARRIER SCHEDULES ON SHEET MD3.

THIS DEVELOPMENT SHALL BE CONSTRUCTED IN ACCORDANCE WITH THE CITY OF REDMOND STANDARD SPECIFICATIONS AND DETAILS, 2011 EDITION

APPROVED FOR CONSTRUCTION
FOR: WILLIAM A. CHAMBERLAIN
DIRECTOR OF PUBLIC WORKS
CITY OF REDMOND
DATE: 1-18-2011
PLANNING DEPT: [Signature]
STORM: [Signature]
UTILITY: [Signature]
FIRE DEPT: [Signature]
TRANS / ENGR: [Signature]
PLANNING DEPT: [Signature]

THIS APPROVAL IS FOR THE DESIGN CONCEPT ONLY. THESE PLANS APPEAR TO BE IN CONFORMANCE WITH THE CITY OF REDMOND DESIGN STANDARDS FOR CONSTRUCTION. THIS APPROVAL SHALL NOT BE CONSTRUED AS AUTHORIZING CONSTRUCTION NOT IN ACCORDANCE WITH APPLICABLE CITY STANDARDS. THE CITY RESERVES THE RIGHT TO REQUIRE REVISIONS TO THE APPROVED PLANS TO ASSURE CONFORMANCE WITH CITY OF REDMOND DESIGN STANDARDS FOR CONSTRUCTION AT ANY TIME THAT IT IS DISCOVERED THAT THE PROPOSED CONSTRUCTION DOES NOT OTHERWISE MEET THE APPLICABLE CONSTRUCTION STANDARDS. THE OWNER IS REQUIRED TO PROVIDE DESIGNS AND PLANS IN ACCORDANCE WITH APPLICABLE CITY STANDARDS AND ASSURES THAT CONSTRUCTION IS ACCOMPLISHED IN ACCORDANCE WITH THOSE STANDARDS. THE OWNER AND/OR DESIGN ENGINEER AND/OR DEVELOPER MAY BE REQUIRED TO MAKE NECESSARY APPROVED FIELD REVISIONS TO CORRECT ANY ERRORS OR OMISSIONS FOUND ON THE APPROVED PLAN.

REVISIONS	DATE	BY	DESIGNED Y. HO
			DRAWN B. PURGANAN
			CHECKED H. LONGFELLOW
			APPROVED

ONE INCH AT FULL SCALE.
IF NOT, SCALE ACCORDINGLY
FILE NAME
BL1521075P12T01C1-10
JOB No.
554-1521-075
DATE
DECEMBER 2010



Parametrix
411 108TH AVENUE N.E., SUITE 1000
BELLEVUE, WASHINGTON 98004
T. 425.458.8200 F. 425.458.8363
www.parametrix.com
ENGINEERING · PLANNING · ENVIRONMENTAL SCIENCES



PROJECT NAME
EAST LAKE SAMMAMISH
MASTER PLAN TRAIL, REDMOND SEGMENT
187TH AVENUE NE TO NE 70TH STREET

PLAN AND PROFILE

11-0176
DRAWING NO.
27 OF 72
AL5

DATE: Dec 16, 2010 - 3:41pm PLOTTED BY: purgubut
IMAGES: XREFS: XBL1521075P12T01-1b1k | XBL1521075P12T01-DE | XRL1521075P12T01-BA-North | XBL1521075P12T01-RW | XBL1521075P12T01-EX | XBL1521075P12T01-PR | BL1521075P12T01-SHT-LAYOUT | AL-NOTES | XBL1521075P06T03-BA | Bu

SEC'S 7,18, TWP. 25 N., RGE. 06 E and SEC. 12, TWP. 25 N., RGE. 05 E.

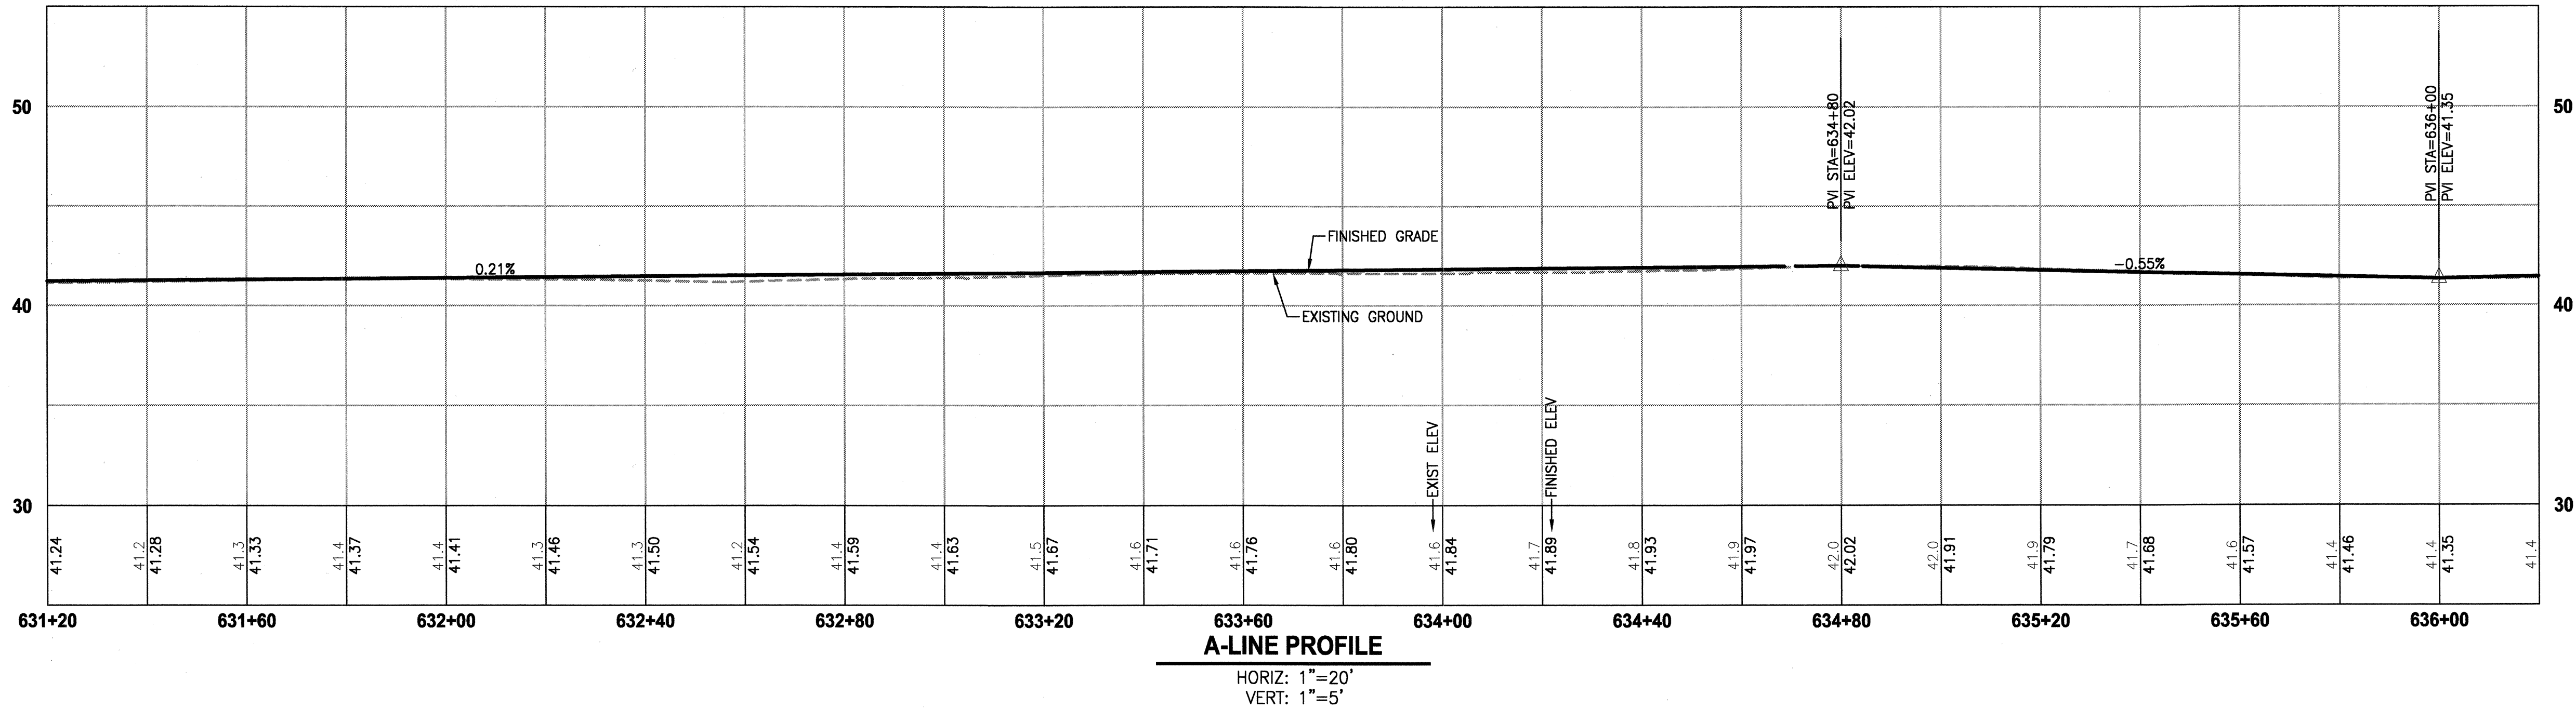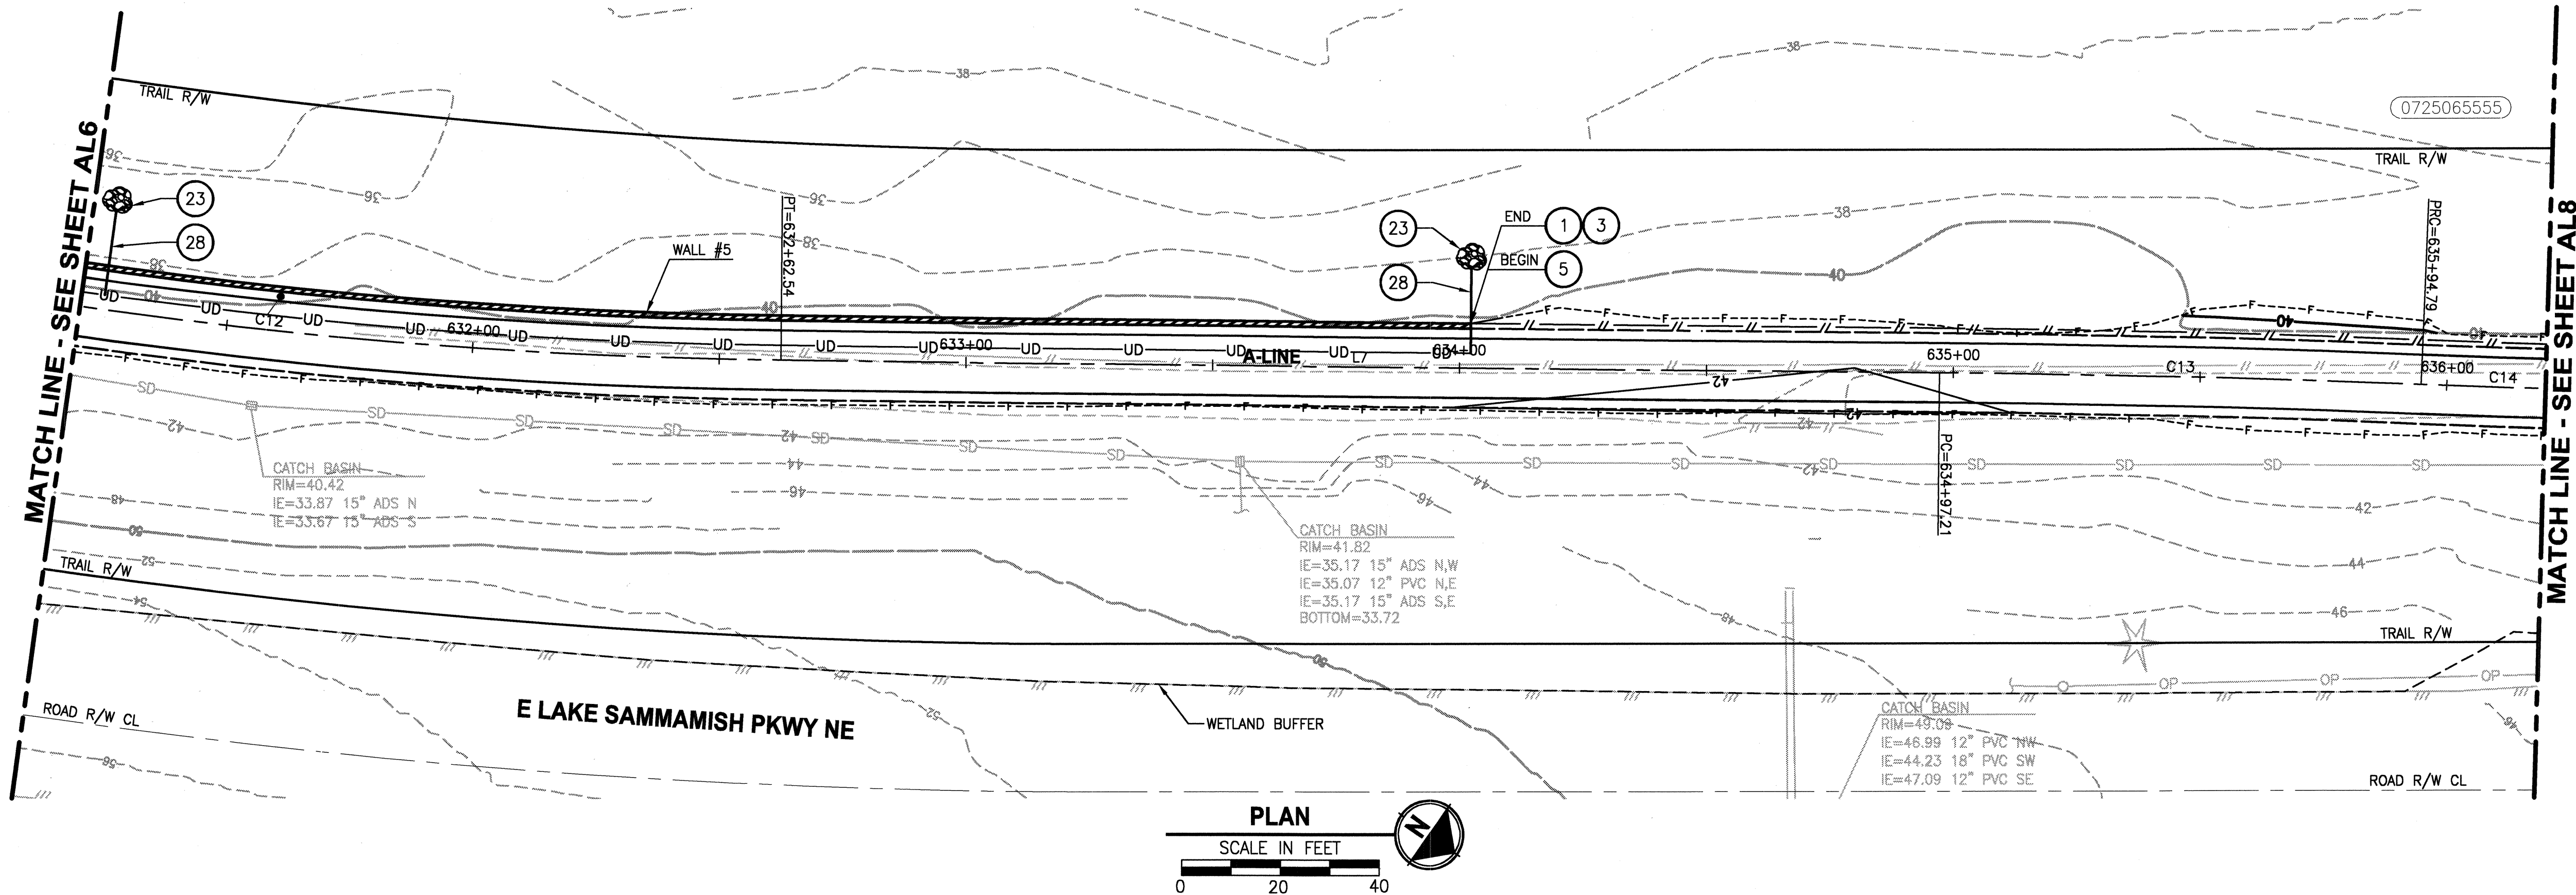

A-LINE PROFILE
HORIZ: 1"=20'
VERT: 1"=5'

LEGEND:

- CEMENT CONCRETE PAVEMENT
- PARKING LOT LANDSCAPE
- RAMP DETECTABLE WARNING RETROFIT
- INFILTRATION TRENCH
- QUARRY SPALL
- TYPE 1 CATCH BASIN
- CLEANOUT, DETAIL SHEET DD1.
- STORM DRAIN
- CULVERT
- WETLAND BUFFER
- STREAM BUFFER
- OHWM
- UNDERDRAIN PIPE
- SPOT ELEVATION, SEE SHEET DP1 FOR SPOT ELEVATION SCHEDULE.

CONSTRUCTION NOTES:

- STRUCTURAL EARTH WALL, SEE WALL DETAILS & SCHEDULE ON SHEET WD1 AND WP SHEETS.
- PEDESTRIAN RAILING PER COR STD DETAIL 321.
- COATED CHAIN LINK FENCE TYPE 6. SEE DETAILS IN APPENDIX B OF SPECIFICATIONS.
- WOOD GUARDRAIL, SEE DETAILS ON SHEET MD3.
- SPLIT RAIL FENCE, SEE DETAIL ON SHEET MD3. INSTALL NEW WETLAND SIGNS ON FENCE. SEE SPEC.
- GLARE SCREEN TYPE 2 PER WSDOT STD PLAN L-40.20-00.
- TYPE A CURB AND GUTTER PER COR STD DETAIL 304.
- CEMENT CONC. DRIVEWAY ENTRANCE TYPE 2 PER COR STD DETAIL 306.
- GRAVITY BLOCK WALL. SEE WALL DETAILS ON SHEET WD1 AND WP SHEETS.
- NOT USED.
- SIDEWALK RAMP TYPE 2 PER WSDOT STD PLAN F-40.12-00.
- NOT USED.
- EXTRUDED CURB PER COR STD DETAIL 304A.
- STORM DRAIN, SEE PROFILE SHEET DD2.
- PATTERNED CONCRETE DRIVEWAY, SEE DETAIL ON SHEET MD2.
- NOT USED.
- NOT USED.
- NOT USED.
- WOOD RAIL FENCE, SEE DETAILS ON SHEET MD3.
- BARRIER CURB PER COR STD DETAIL 304A.
- TYPE 1 REST STOP, SEE DETAIL ON SHEET MD3.
- CONCRETE HEADWALL, SEE DETAIL ON SHEET DD1.
- QUARRY SPALL OUTFALL PROTECTION, SEE DETAIL ON SHEET DD1.
- NOT USED.
- INSTALL CONCRETE METER BOX (12"x18"x18") WITH METAL LID, COORDINATE WITH KC PROJECT REPRESENTATIVE.
- NOT USED.
- STREAMBED COBBLES, SEE DETAIL 5 ON SHEET DD1.
- DRAIN PIPE 6 IN. DIA (TO DAYLIGHT).

GENERAL NOTES:


- SEE PS SHEETS FOR PAVEMENT MARKING, BOLLARD LOCATIONS AND PARKING STALL DIMENSIONS.
- ALL SPOT ELEVATIONS ARE AT CURB FLOW LINE UNLESS NOTED OTHERWISE.
- ALL ASPHALT AND CURB RADIUS ARE 3' UNLESS NOTED OTHERWISE.
- SEE FENCING/BARRIER SCHEDULES ON SHEET MD3.

THIS DEVELOPMENT SHALL BE CONSTRUCTED IN ACCORDANCE WITH THE CITY OF REDMOND STANDARD SPECIFICATIONS AND DETAILS, 2011 EDITION

APPROVED FOR CONSTRUCTION
FOR WILLIAM J. CAMPBELL
DIRECTOR OF PUBLIC WORKS
CITY OF REDMOND
DATE: 1-18-2011
STORM: 91-12-11
UTILITY: 1-13-11
FIRE DEPT: 1-13-11
TRANS / ENR: 1-12-11
PLANNING DEPT: 1-14-11
THIS APPROVAL IS FOR THE DESIGN CONCEPT ONLY. THESE PLANS APPEAR TO BE IN CONFORMANCE WITH THE CITY OF REDMOND DESIGN STANDARDS FOR CONSTRUCTION. THIS APPROVAL SHALL NOT BE CONSIDERED AS AUTHORIZING CONSTRUCTION NOT IN ACCORDANCE WITH APPLICABLE CITY STANDARDS. THE CITY RESERVES THE RIGHT TO REQUIRE REVISIONS TO THE APPROVED PLANS TO ASSURE CONFORMANCE WITH CITY OF REDMOND DESIGN STANDARDS FOR CONSTRUCTION AT ANY TIME THAT IT IS DISCOVERED THAT THE PROPOSED CONSTRUCTION DOES NOT OTHERWISE MEET THE APPLICABLE CONSTRUCTION STANDARDS. THE OWNER IS REQUIRED TO PROVIDE DESIGN AND PLANS IN ACCORDANCE WITH APPLICABLE CITY STANDARDS AND ASSURES THAT CONSTRUCTION IS ACCOMPLISHED IN ACCORDANCE WITH THOSE STANDARDS. THE OWNER AND/OR DESIGN ENGINEER AND/OR DEVELOPER MAY BE REQUIRED TO MAKE NECESSARY APPROVED FIELD REVISIONS TO CORRECT ANY ERRORS OR OMISSIONS FOUND ON THE APPROVED PLAN.

REVISIONS	DATE	BY	DESIGNED
			Y. HO
			DRAWN
			B. PURGANAN
			CHECKED
			H. LONGFELLOW
			APPROVED

ONE INCH AT FULL SCALE. IF NOT, SCALE ACCORDINGLY
FILE NAME
BL1521075P12T01C1-10
JOB No.
554-1521-075
DATE
DECEMBER 2010

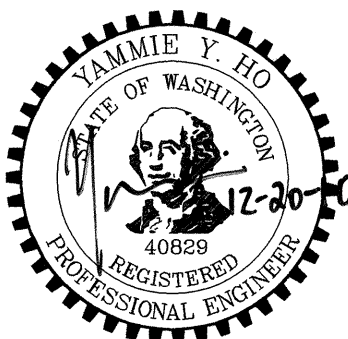



Parametrix
ENGINEERING · PLANNING · ENVIRONMENTAL SCIENCES
411 108TH AVENUE N.E., SUITE 1800
BELLEVUE, WASHINGTON 98004
T. 425.458.6200 F. 425.458.6363
www.parametrix.com

PROJECT NAME
**EAST LAKE SAMMAMISH
MASTER PLAN TRAIL, REDMOND SEGMENT**
187TH AVENUE NE TO NE 70TH STREET

PLAN AND PROFILE
DRAWING NO.
29 OF 72
AL7

DATE: Dec 16, 2010 - 3:42pm PLOTTED BY: purgbut IMAGES: XREF'S: XBL1521075P12T01-BA-North | XBL1521075P12T01-DE | XBL1521075P12T01-PR | XBL1521075P12T01-RR | XBL1521075P12T01-SHT-LAYOUT | AL-NOTES | XBL1521075P03-BA | BU

SEC'S 7,18, TWP. 25 N., RGE. 06 E and SEC. 12, TWP. 25 N., RGE. 05 E.

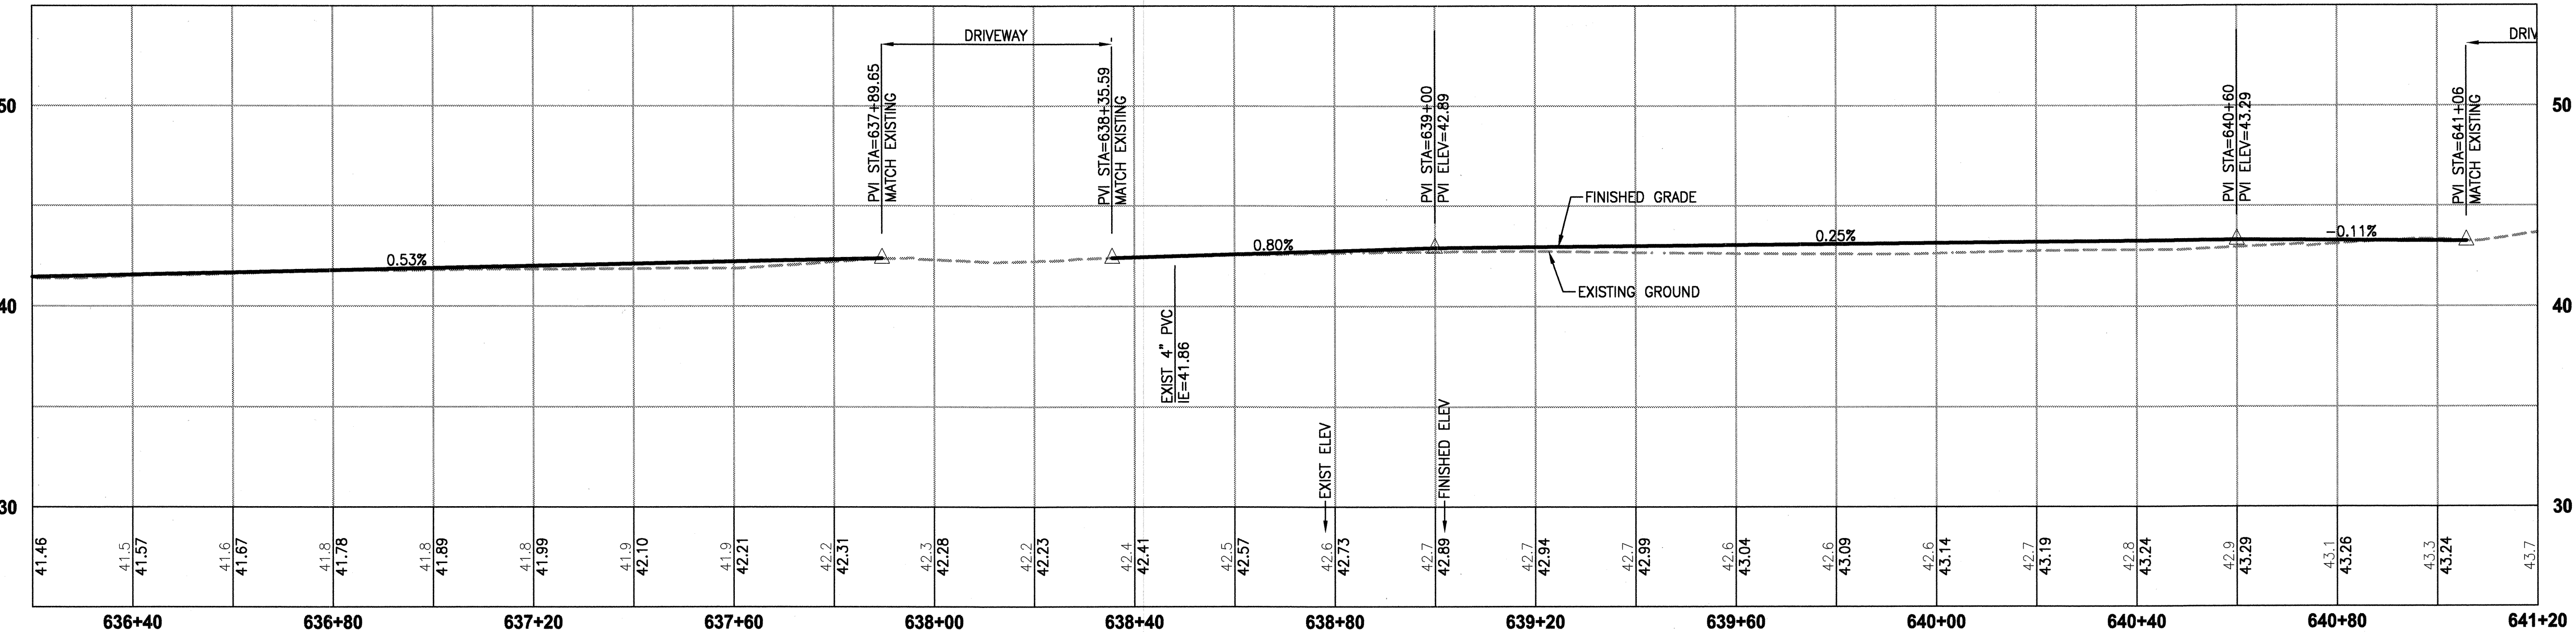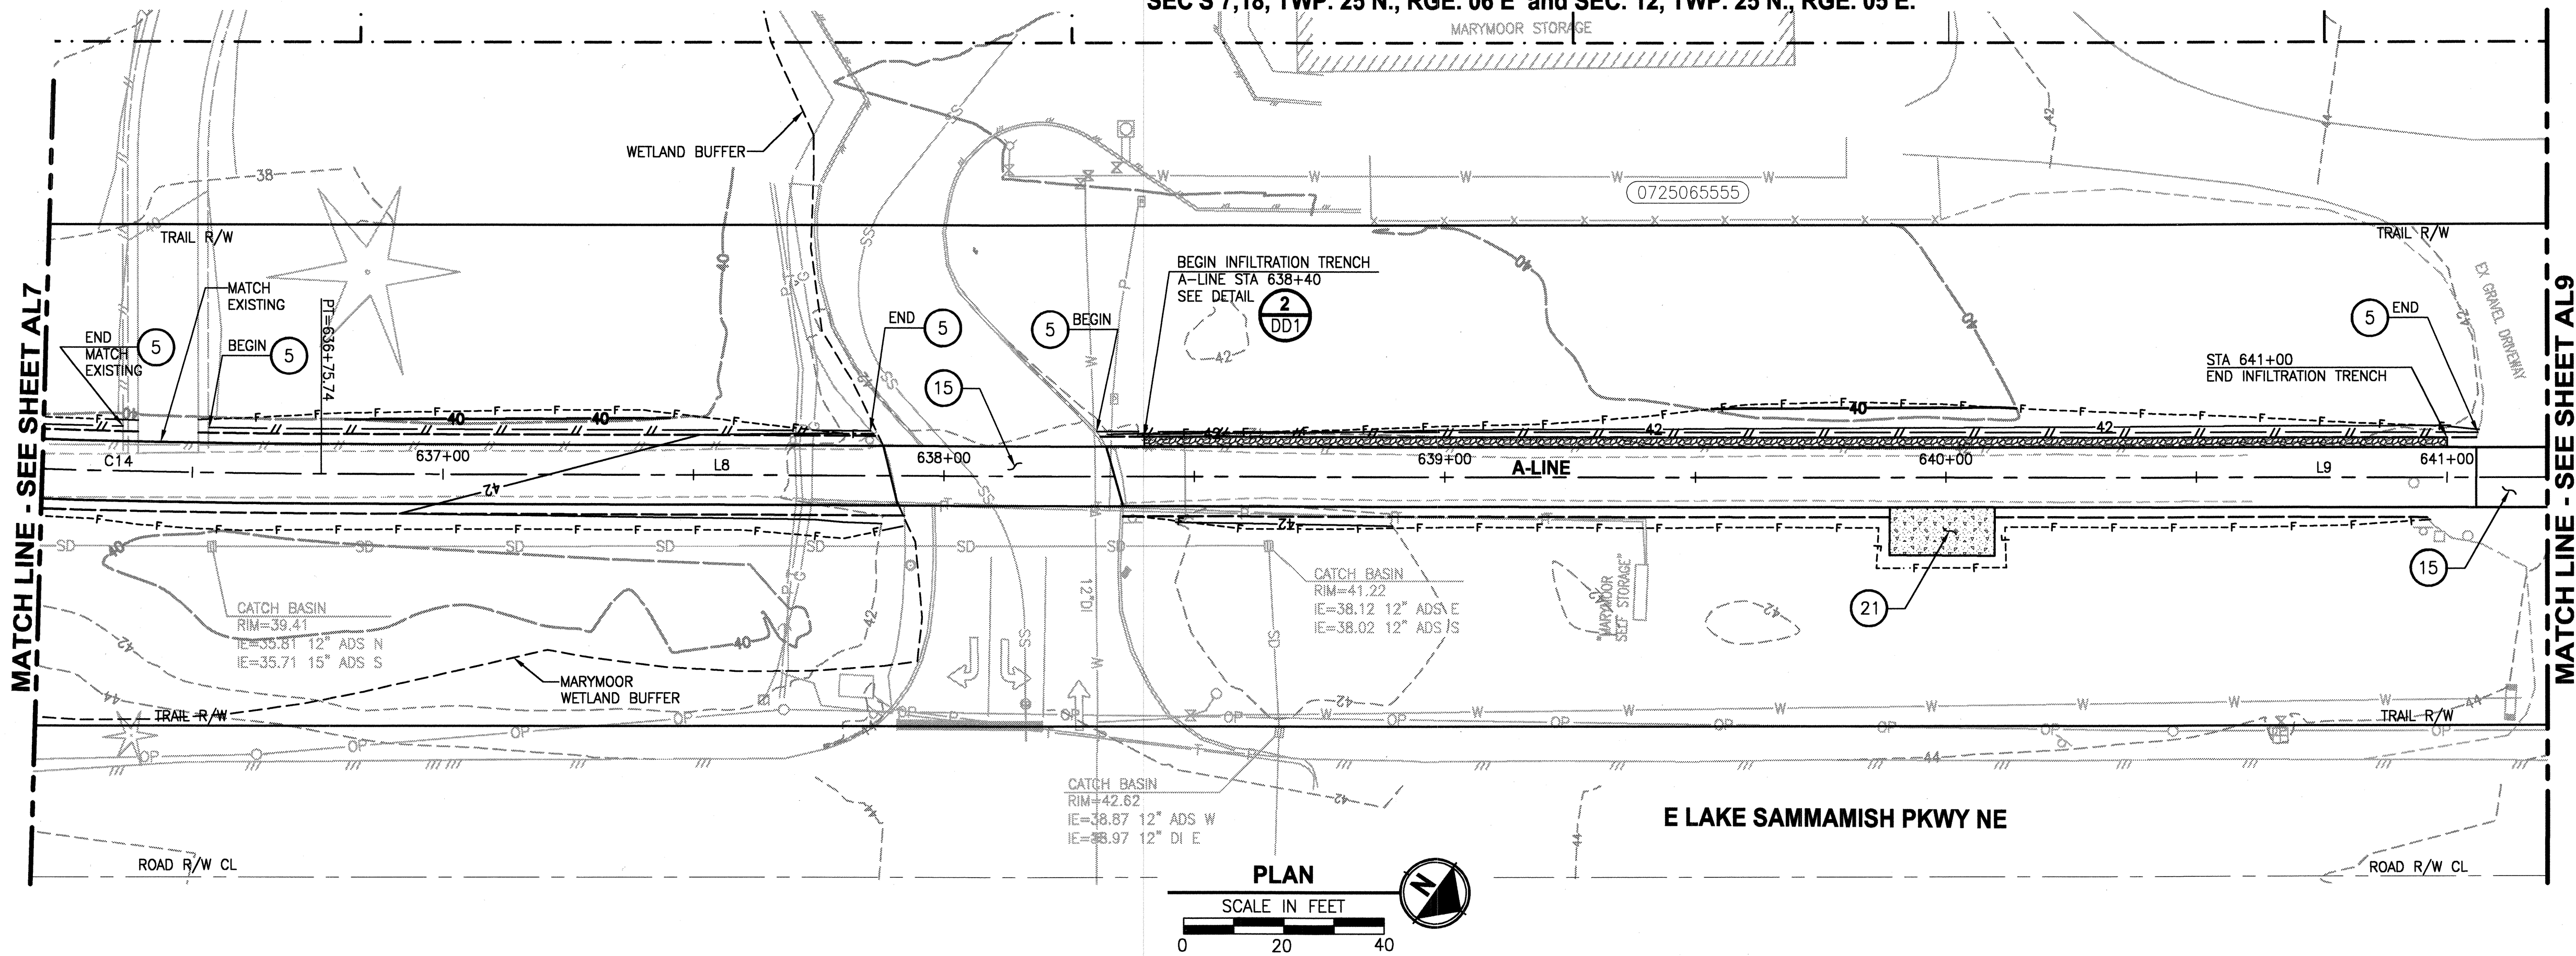

A-LINE PROFILE

HORIZ: 1"=20'
VERT: 1"=5'

LEGEND:

- CEMENT CONCRETE PAVEMENT
- PARKING LOT LANDSCAPE
- RAMP DETECTABLE WARNING RETROFIT
- INFILTRATION TRENCH
- QUARRY SPALL
- TYPE 1 CATCH BASIN
- CLEANOUT, DETAIL SHEET DD1.
- STORM DRAIN
- CULVERT
- WETLAND BUFFER
- STREAM BUFFER
- OHWM
- UNDERDRAIN PIPE
- SPOT ELEVATION, SEE SHEET DP1 FOR SPOT ELEVATION SCHEDULE.

CONSTRUCTION NOTES:

- STRUCTURAL EARTH WALL, SEE WALL DETAILS & SCHEDULE ON SHEET WD1 AND WP SHEETS.
- PEDESTRIAN RAILING PER COR STD DETAIL 321.
- COATED CHAIN LINK FENCE TYPE 6. SEE DETAILS IN APPENDIX B OF SPECIFICATIONS.
- WOOD GUARDRAIL, SEE DETAILS ON SHEET MD3.
- SPLIT RAIL FENCE, SEE DETAIL ON SHEET MD3. INSTALL NEW WETLAND SIGNS ON FENCE. SEE SPEC.
- GLARE SCREEN TYPE 2 PER WSDOT STD PLAN L-40.20-00.
- TYPE A CURB AND GUTTER PER COR STD DETAIL 304.
- CEMENT CONC. DRIVEWAY ENTRANCE TYPE 2 PER COR STD DETAIL 306.
- GRAVITY BLOCK WALL. SEE WALL DETAILS ON SHEET WD1 AND WP SHEETS.
- NOT USED.
- SIDEWALK RAMP TYPE 2 PER WSDOT STD PLAN F-40.12-00.
- NOT USED.
- EXTRUDED CURB PER COR STD DETAIL 304A.
- STORM DRAIN, SEE PROFILE SHEET DD2.
- PATTERNED CONCRETE DRIVEWAY, SEE DETAIL ON SHEET MD2.
- NOT USED.
- NOT USED.
- NOT USED.
- WOOD RAIL FENCE, SEE DETAILS ON SHEET MD3.
- BARRIER CURB PER COR STD DETAIL 304A.
- TYPE 1 REST STOP, SEE DETAIL ON SHEET MD3.
- CONCRETE HEADWALL, SEE DETAIL ON SHEET DD1.
- QUARRY SPALL OUTFALL PROTECTION, SEE DETAIL ON SHEET DD1.
- NOT USED.
- INSTALL CONCRETE METER BOX (12"x18"x18") WITH METAL LID. COORDINATE WITH KC PROJECT REPRESENTATIVE.
- NOT USED.
- STREAMBED COBBLES, SEE DETAIL 5 ON SHEET DD1.
- DRAIN PIPE 6 IN. DIA (TO DAYLIGHT).

GENERAL NOTES:


- SEE PS SHEETS FOR PAVEMENT MARKING, BOLLARD LOCATIONS AND PARKING STALL DIMENSIONS.
- ALL SPOT ELEVATIONS ARE AT CURB FLOW LINE UNLESS NOTED OTHERWISE.
- ALL ASPHALT AND CURB RADIUS ARE 3' UNLESS NOTED OTHERWISE.
- SEE FENCING/BARRIER SCHEDULES ON SHEET MD3.

THIS DEVELOPMENT SHALL BE CONSTRUCTED IN ACCORDANCE WITH THE CITY OF REDMOND STANDARD SPECIFICATIONS AND DETAILS, 2011 EDITION

APPROVED FOR CONSTRUCTION
FOR: WILLIAM J. CAMPBELL
DIRECTOR OF PUBLIC WORKS
CITY OF REDMOND
DATE: 1-18-2011
STORM: 1-18-11
UTILITY: 1-18-11
FIRE DEPT: 1-18-11
TRANS / ENVS: 1-18-11
PLANNING DEPT: 1-18-11

REVISIONS	DATE	BY	DESIGNED Y. HO
			DRAWN B. PURGANAN
			CHECKED H. LONGFELLOW
			APPROVED

ONE INCH AT FULL SCALE.
IF NOT, SCALE ACCORDINGLY
FILE NAME
BL1521075P12T01C1-10
JOB No.
554-1521-075
DATE
DECEMBER 2010

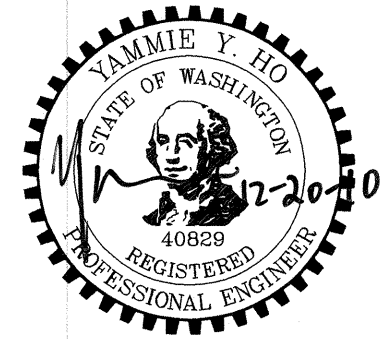



Parametrix
411 108TH AVENUE N.E., SUITE 1800
BELLEVUE, WASHINGTON 98004
T: 425.458.6200 F: 425.458.6363
www.parametrix.com
ENGINEERING • PLANNING • ENVIRONMENTAL SCIENCES

PROJECT NAME
EAST LAKE SAMMAMISH
MASTER PLAN TRAIL, REDMOND SEGMENT
187TH AVENUE NE TO NE 70TH STREET

PLAN AND PROFILE
DRAWING NO.
30 OF 72
AL8

DATE: Dec 16, 2010 - 3:43pm PLOTTED BY: purgbut IMAGES: XREF S: XBL1521075P12T01-10k | XBL1521075P12T01-DE | XBL1521075P12T01-BA-North | XBL1521075P12T01-RW | XBL1521075P12T01-GS LINES | XBLCONT-P12T01-EX | XBL1521075P12T01-PR | BL1521075P06T03-BA | BU

SEC'S 7,18, TWP. 25 N., RGE. 06 E and SEC. 12, TWP. 25 N., RGE. 05 E.

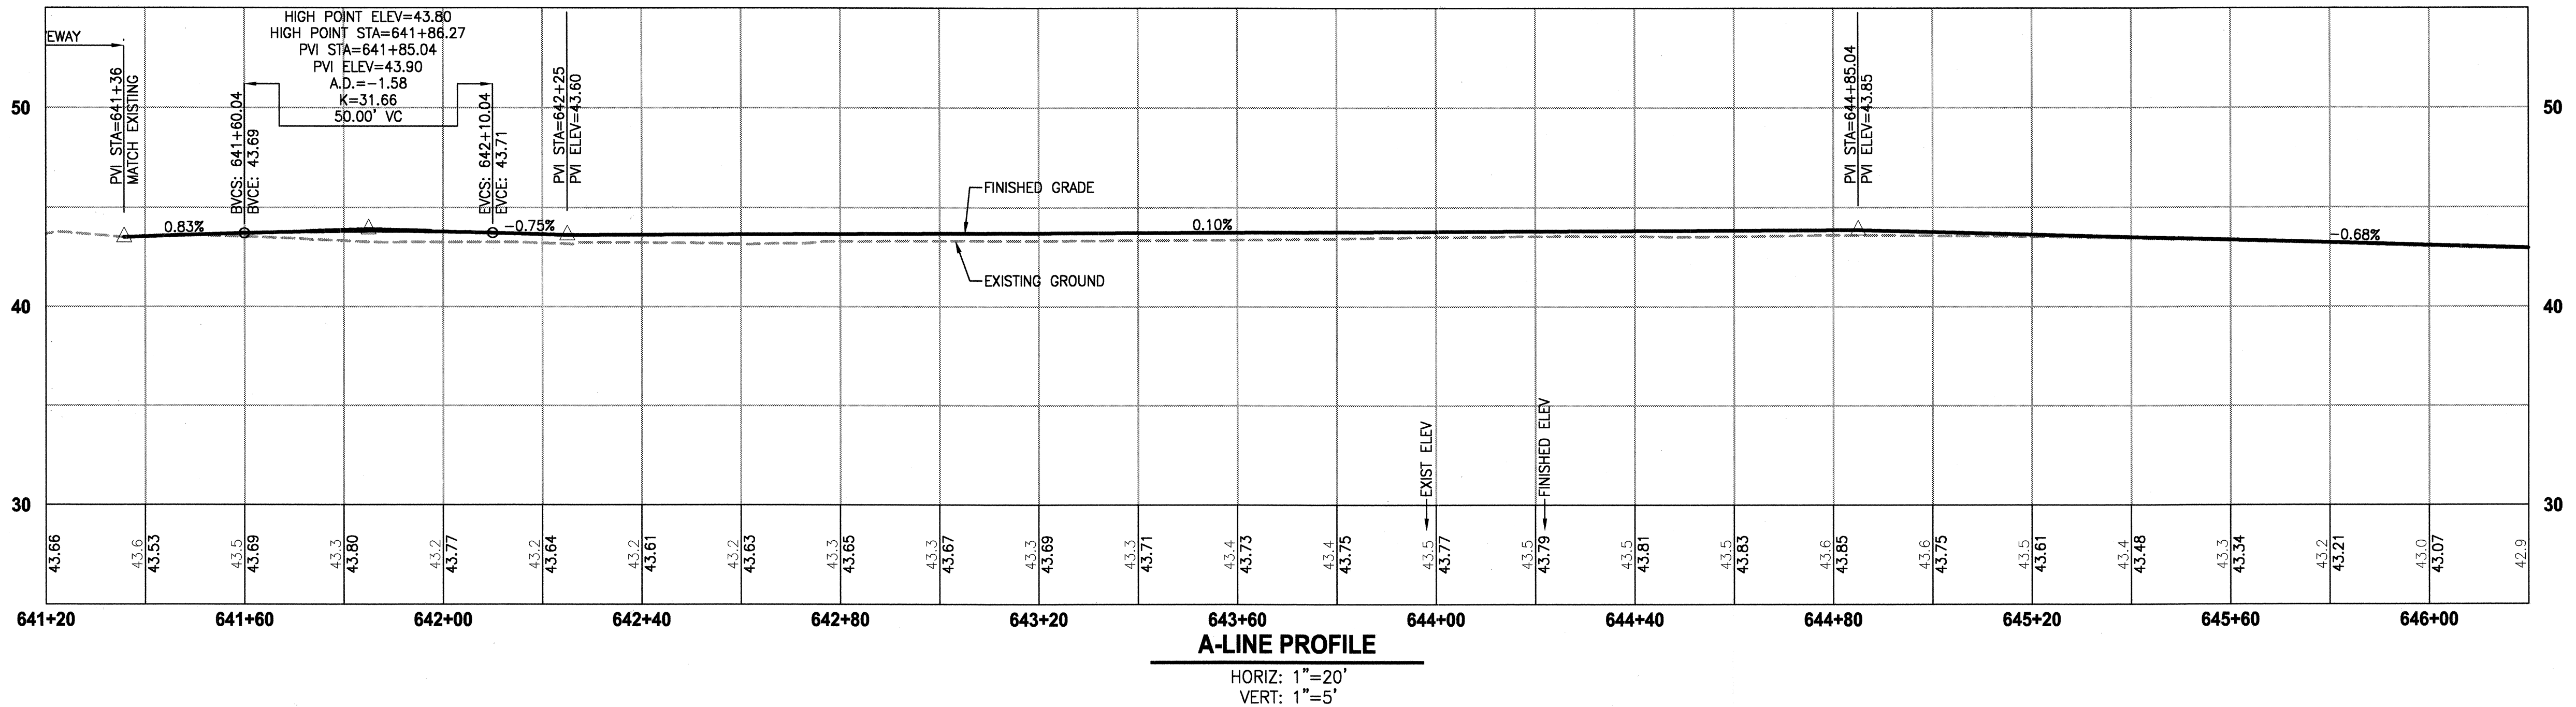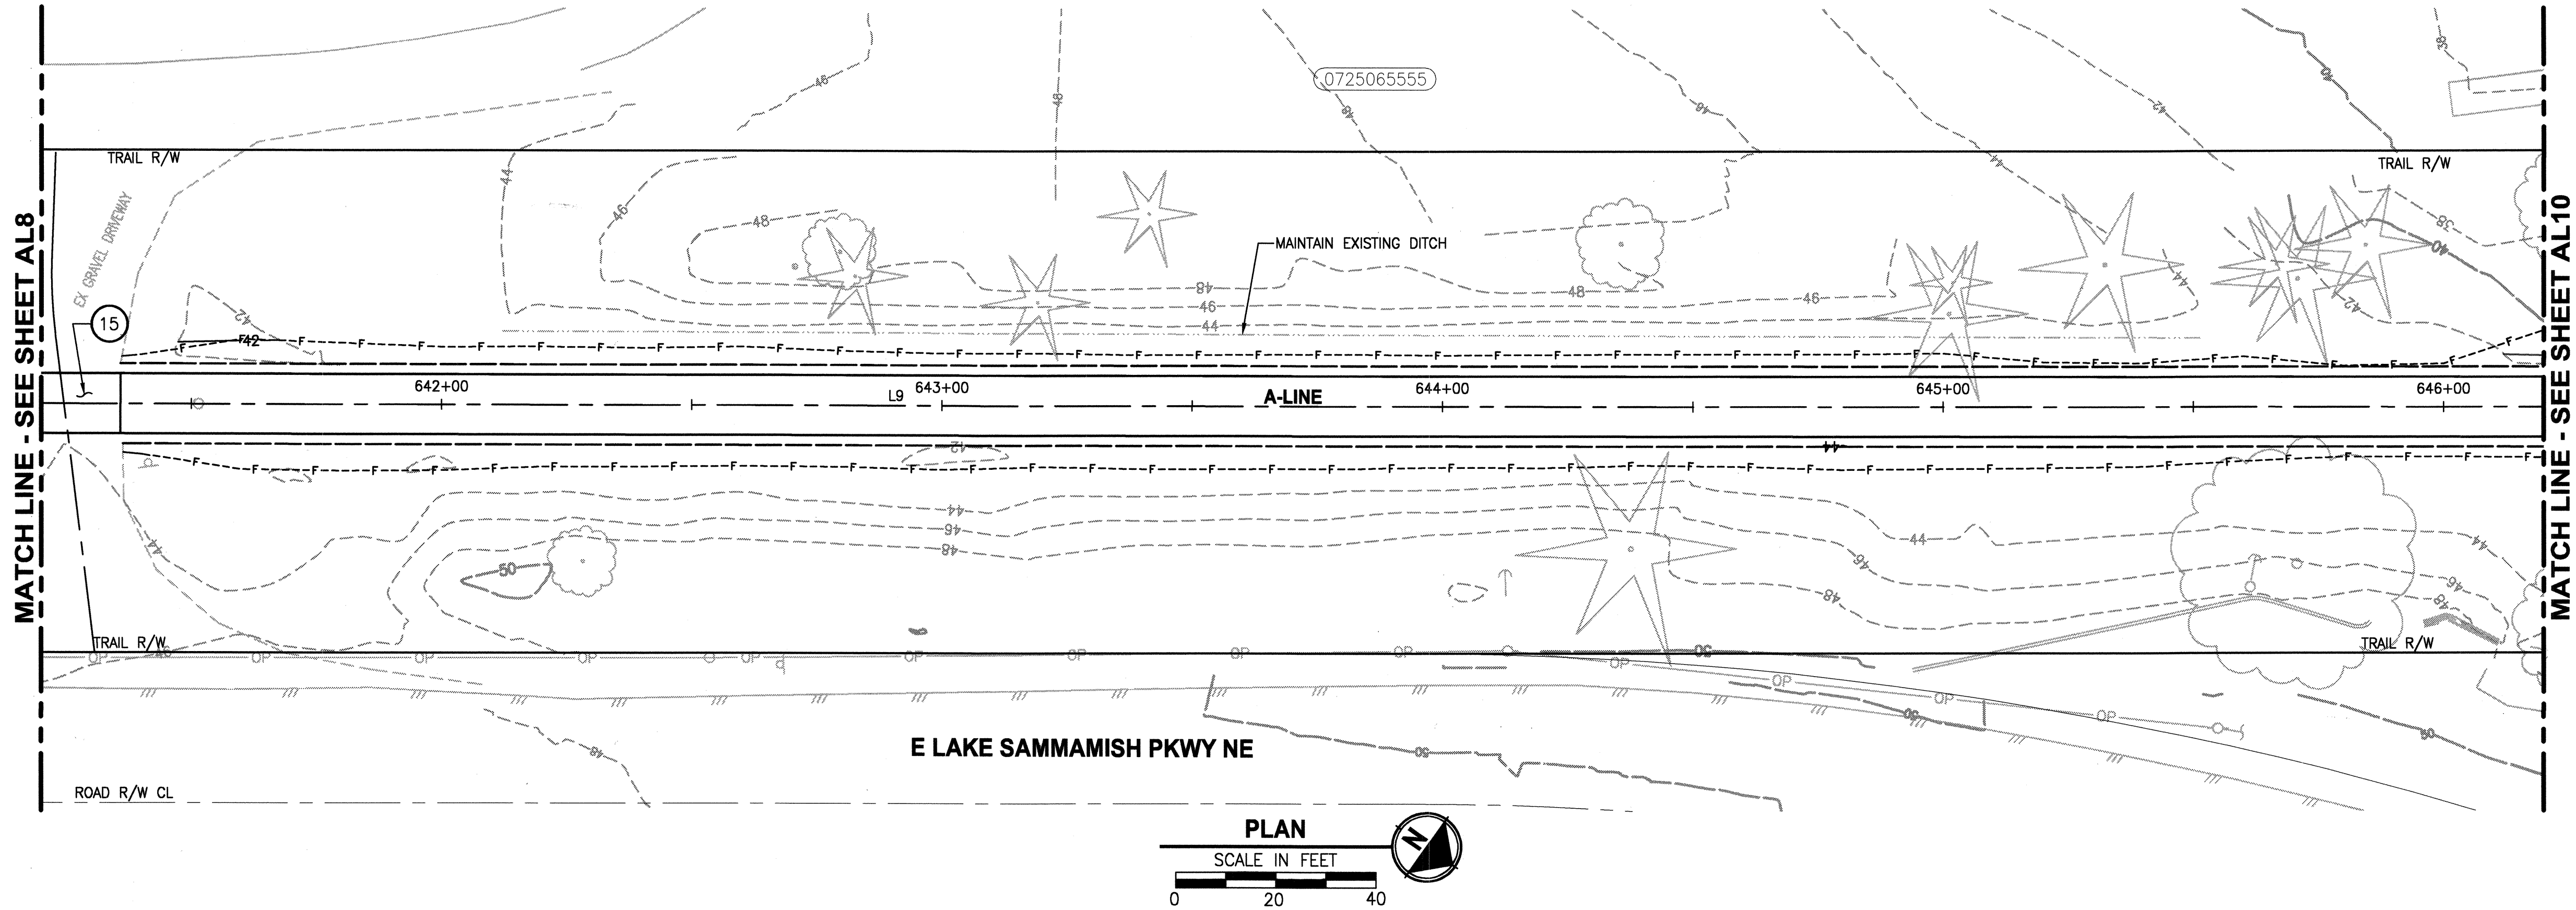

CONSTRUCTION NOTES:

- STRUCTURAL EARTH WALL, SEE WALL DETAILS & SCHEDULE ON SHEET WD1 AND WP SHEETS.
- PEDESTRIAN RAILING PER COR STD DETAIL 321.
- COATED CHAIN LINK FENCE TYPE 6. SEE DETAILS IN APPENDIX B OF SPECIFICATIONS.
- WOOD GUARDRAIL, SEE DETAILS ON SHEET MD3.
- SPLIT RAIL FENCE, SEE DETAIL ON SHEET MD3. INSTALL NEW WETLAND SIGNS ON FENCE. SEE SPEC.
- GLARE SCREEN TYPE 2 PER WSDOT STD PLAN L-40.20-00.
- TYPE A CURB AND GUTTER PER COR STD DETAIL 304.
- CEMENT CONC. DRIVEWAY ENTRANCE TYPE 2 PER COR STD DETAIL 306.
- GRAVITY BLOCK WALL. SEE WALL DETAILS ON SHEET WD1 AND WP SHEETS.
- NOT USED.
- SIDEWALK RAMP TYPE 2 PER WSDOT STD PLAN F-40.12-00.
- NOT USED.
- EXTRUDED CURB PER COR STD DETAIL 304A.
- STORM DRAIN, SEE PROFILE SHEET DD2.
- PATTERNED CONCRETE DRIVEWAY, SEE DETAIL ON SHEET MD2.
- NOT USED.
- NOT USED.
- NOT USED.
- WOOD RAIL FENCE, SEE DETAILS ON SHEET MD3.
- BARRIER CURB PER COR STD DETAIL 304A.
- TYPE 1 REST STOP, SEE DETAIL ON SHEET MD3.
- CONCRETE HEADWALL, SEE DETAIL ON SHEET DD1.
- QUARRY SPALL OUTFALL PROTECTION, SEE DETAIL ON SHEET DD1.
- NOT USED.
- INSTALL CONCRETE METER BOX (12"x18"x18") WITH METAL LID. COORDINATE WITH KC PROJECT REPRESENTATIVE.
- NOT USED.
- STREAMBED COBBLES, SEE DETAIL 5 ON SHEET DD1.
- DRAIN PIPE 6 IN. DIA (TO DAYLIGHT).

GENERAL NOTES:

- SEE PS SHEETS FOR PAVEMENT MARKING, BOLLARD LOCATIONS AND PARKING STALL DIMENSIONS.
- ALL SPOT ELEVATIONS ARE AT CURB FLOW LINE UNLESS NOTED OTHERWISE.
- ALL ASPHALT AND CURB RADIUS ARE 3' UNLESS NOTED OTHERWISE.
- SEE FENCING/BARRIER SCHEDULES ON SHEET MD3.

THIS DEVELOPMENT SHALL BE CONSTRUCTED IN ACCORDANCE WITH THE CITY OF REDMOND STANDARD SPECIFICATIONS AND DETAILS, 2011 EDITION

APPROVED FOR CONSTRUCTION

FOR: WILLIAM J. CAMPBELL
DIRECTOR OF PUBLIC WORKS
CITY OF REDMOND

DATE: 1-16-2011

PLAN CHK ENGR: N/A
STORM: 01-12-11
UTILITY: 01-13-11
FIRE DEPT: 01-13-11
TRANS / ENGR: 01-12-11
PLANNING DEPT: 01-12-11

THIS APPROVAL IS FOR THE DESIGN CONCEPT ONLY. THESE PLANS APPEAR TO BE IN CONFORMANCE WITH THE CITY OF REDMOND DESIGN STANDARDS FOR CONSTRUCTION. THIS APPROVAL SHALL NOT BE CONSTRUED AS AUTHORIZING CONSTRUCTION NOT IN ACCORDANCE WITH APPLICABLE CITY STANDARDS. THE CITY RESERVES THE RIGHT TO REQUIRE REVISIONS TO THE APPROVED PLANS TO ASSURE CONFORMANCE WITH CITY OF REDMOND DESIGN STANDARDS FOR CONSTRUCTION AT ANY TIME THAT IT IS DISCOVERED THAT THE PROPOSED CONSTRUCTION DOES NOT OTHERWISE MEET THE APPLICABLE CONSTRUCTION STANDARDS. THE OWNER IS REQUIRED TO PROVIDE DESIGNS AND PLANS IN ACCORDANCE WITH APPLICABLE CITY STANDARDS AND ASSURES THAT CONSTRUCTION IS ACCOMPLISHED IN ACCORDANCE WITH THOSE STANDARDS. THE OWNER AND/OR DESIGN ENGINEER AND/OR DEVELOPER MAY BE REQUIRED TO MAKE NECESSARY APPROVED FIELD REVISIONS TO CORRECT ANY ERRORS OR OMISSIONS FOUND ON THE APPROVED PLAN.

LEGEND:

- CEMENT CONCRETE PAVEMENT
- PARKING LOT LANDSCAPE
- RAMP DETECTABLE WARNING RETROFIT
- INFILTRATION TRENCH
- QUARRY SPALL
- TYPE 1 CATCH BASIN
- CLEANOUT, DETAIL SHEET DD1.
- STORM DRAIN
- CULVERT
- WETLAND BUFFER
- STREAM BUFFER
- OHWM
- UNDERDRAIN PIPE
- SPOT ELEVATION, SEE SHEET DP1 FOR SPOT ELEVATION SCHEDULE.

REVISIONS	DATE	BY	DESIGNED Y. HO
			DRAWN B. PURGANAN
			CHECKED H. LONGFELLOW
			APPROVED

ONE INCH AT FULL SCALE. IF NOT, SCALE ACCORDINGLY
FILE NAME BL1521075P12T01C1-10
JOB NO. 554-1521-075
DATE DECEMBER 2010



Parametrix
ENGINEERING · PLANNING · ENVIRONMENTAL SCIENCES
411 108TH AVENUE N.E., SUITE 1000
BELLEVUE, WASHINGTON 98004
T: 425-458-6200 F: 425-458-6303
www.parametrix.com

PROJECT NAME
**EAST LAKE SAMMAMISH
MASTER PLAN TRAIL, REDMOND SEGMENT**
187TH AVENUE NE TO NE 70TH STREET




PLAN AND PROFILE

DRAWING NO.
31 OF 72

AL9

DATE: Jan 10, 2011 - 1:48pm PLOTTED BY: purgobut XREF'S: XBL1521075P12T01-10k | XBL1521075P12T01-DE | XBL1521075P12T01-BA-North | XBL1521075P12T01-RW | XBL1521075P12T01-PR | XBL1521075P12T01-SHT-LAYOUT | AL-NOTES | XBL1521075P06T03-BA | BU

SEC'S 7,18, TWP. 25 N., RGE. 06 E and SEC. 12, TWP. 25 N., RGE. 05 E.

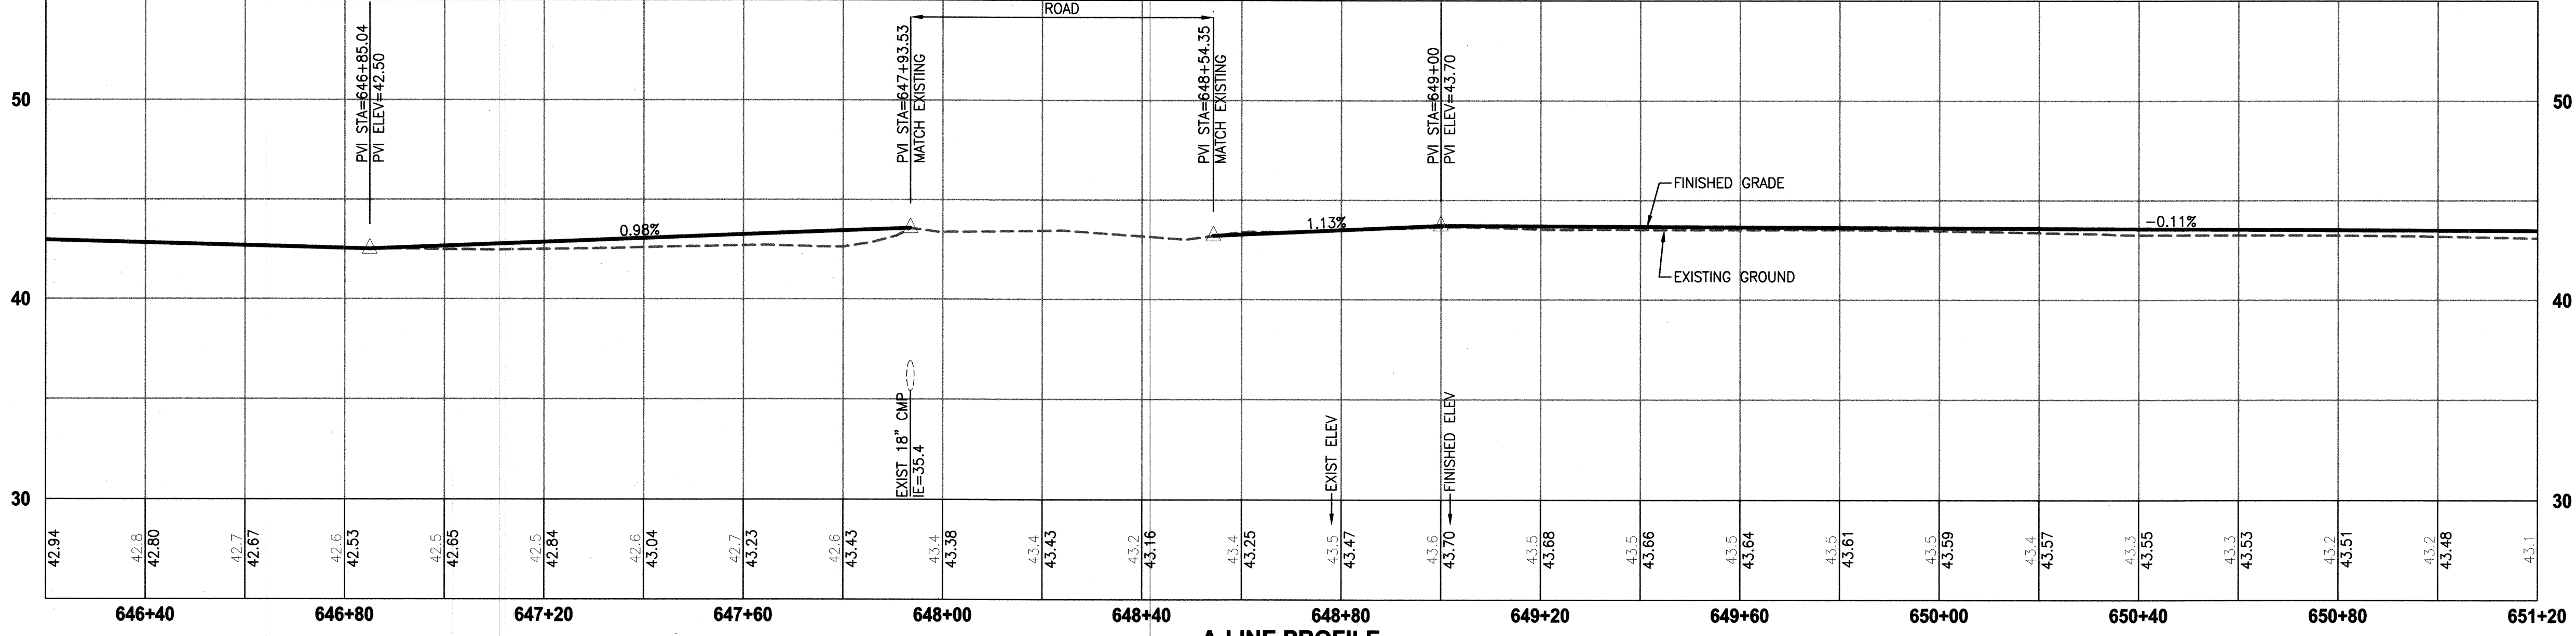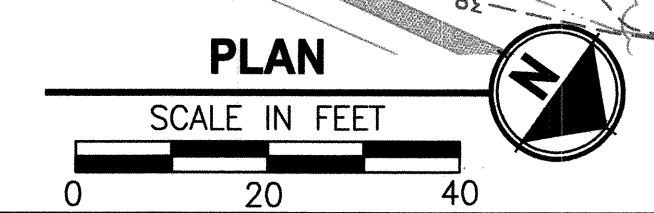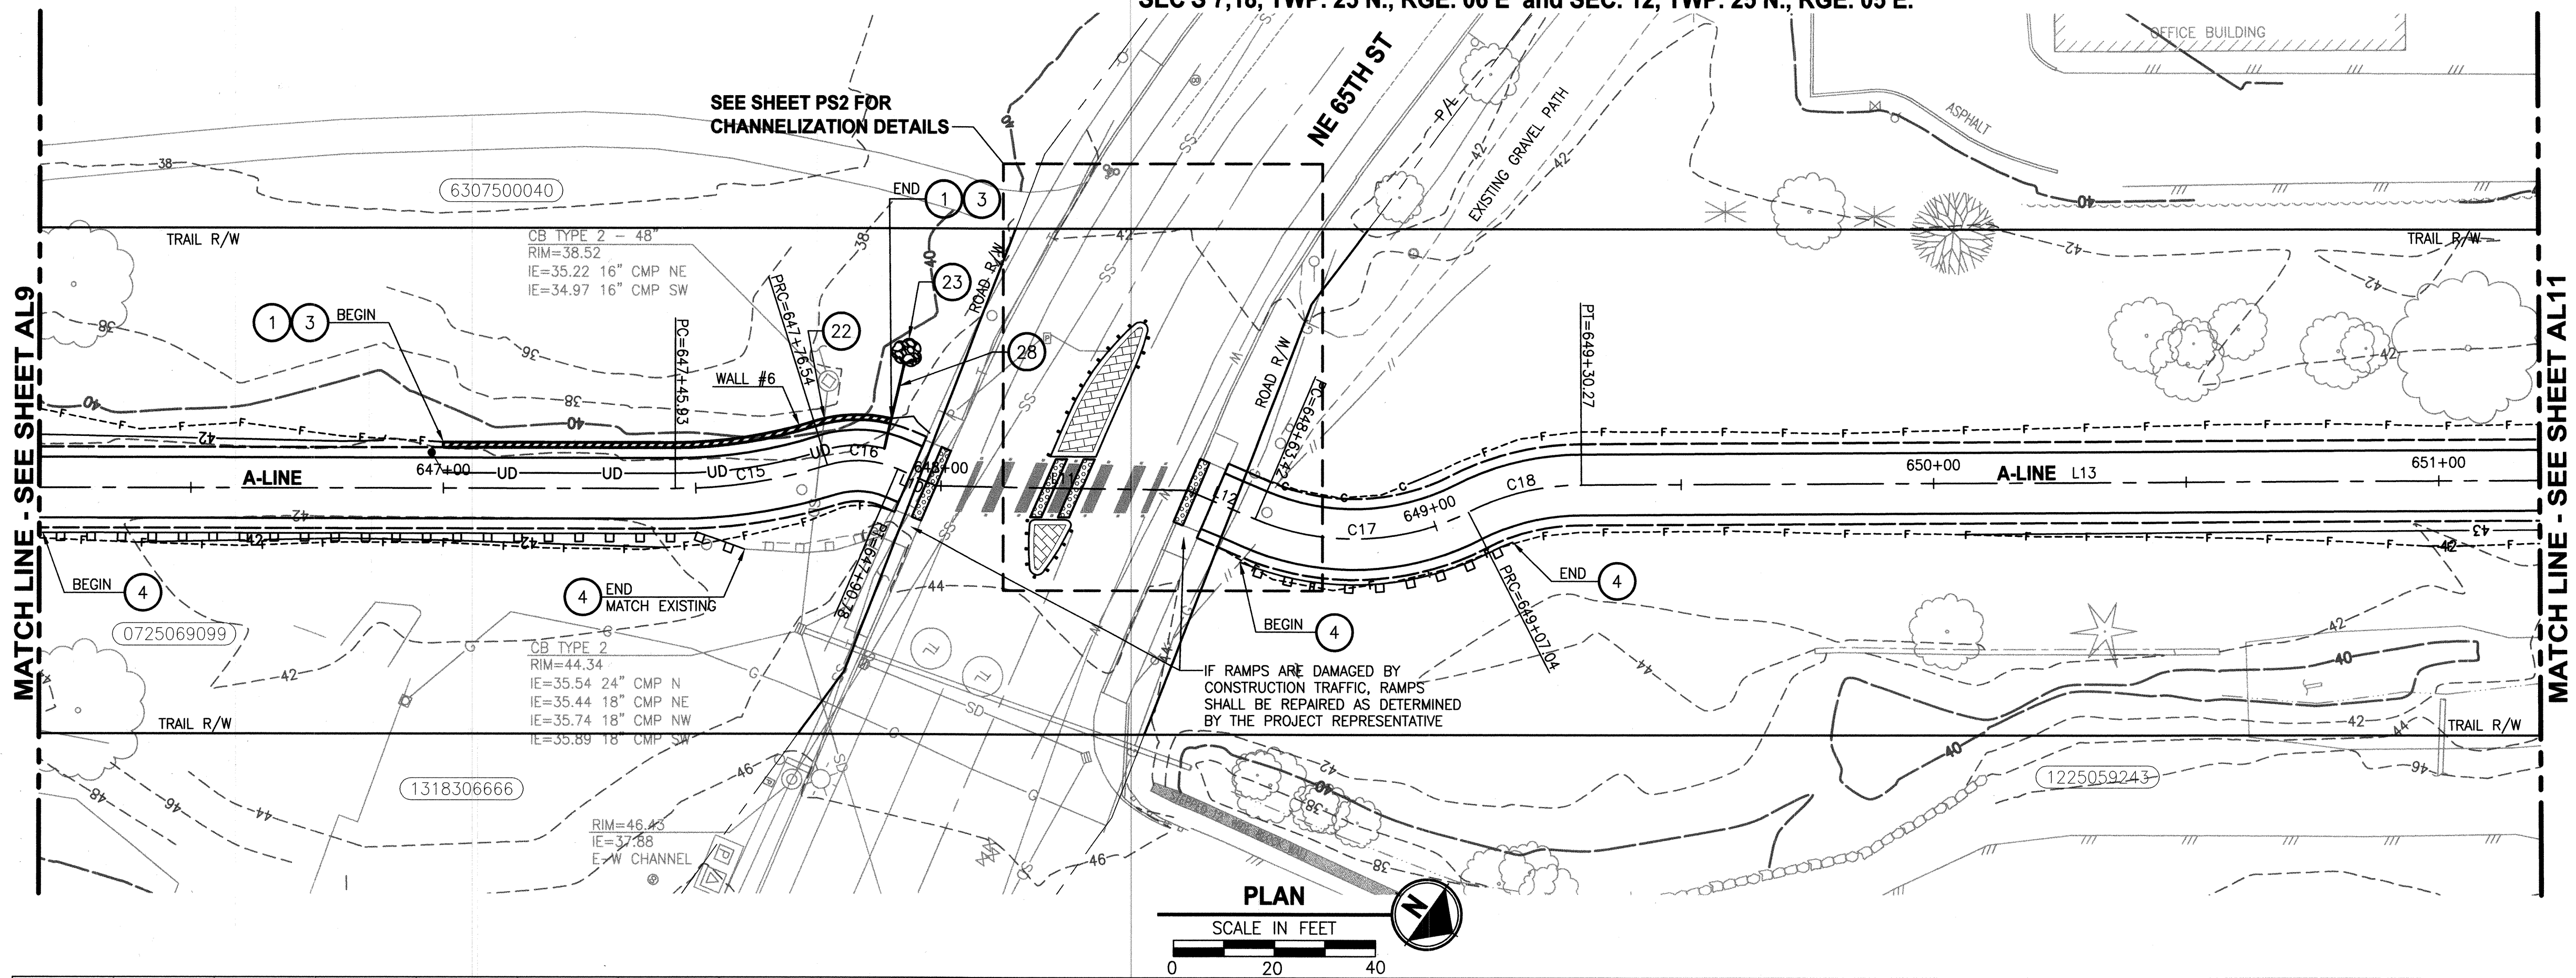

A-LINE PROFILE
HORIZ: 1"=20'
VERT: 1"=5'

- LEGEND:**
- CEMENT CONCRETE PAVEMENT
 - PARKING LOT LANDSCAPE
 - RAMP DETECTABLE WARNING RETROFIT
 - INFILTRATION TRENCH
 - QUARRY SPALL
 - TYPE 1 CATCH BASIN
 - CLEANOUT, DETAIL SHEET DD1.
 - STORM DRAIN
 - CULVERT
 - WETLAND BUFFER
 - STREAM BUFFER
 - OHWM
 - UNDERDRAIN PIPE
 - SPOT ELEVATION, SEE SHEET DP1 FOR SPOT ELEVATION SCHEDULE.

- CONSTRUCTION NOTES:**
- STRUCTURAL EARTH WALL, SEE WALL DETAILS & SCHEDULE ON SHEET WD1 AND WP SHEETS.
 - PEDESTRIAN RAILING PER COR STD DETAIL 321.
 - COATED CHAIN LINK FENCE TYPE 6. SEE DETAILS IN APPENDIX B OF SPECIFICATIONS.
 - WOOD GUARDRAIL, SEE DETAILS ON SHEET MD3.
 - SPLIT RAIL FENCE, SEE DETAIL ON SHEET MD3. INSTALL NEW WETLAND SIGNS ON FENCE. SEE SPEC.
 - GLARE SCREEN TYPE 2 PER WSDOT STD PLAN L-40.20-00.
 - TYPE A CURB AND GUTTER PER COR STD DETAIL 304.
 - CEMENT CONC. DRIVEWAY ENTRANCE TYPE 2 PER COR STD DETAIL 306.
 - GRAVITY BLOCK WALL. SEE WALL DETAILS ON SHEET WD1 AND WP SHEETS.
 - NOT USED.
 - SIDEWALK RAMP TYPE 2 PER WSDOT STD PLAN F-40.12-00.
 - NOT USED.
 - EXTRUDED CURB PER COR STD DETAIL 304A.
 - STORM DRAIN, SEE PROFILE SHEET DD2.
 - PATTERNED CONCRETE DRIVEWAY, SEE DETAIL ON SHEET MD2.
 - NOT USED.
 - NOT USED.
 - NOT USED.
 - WOOD RAIL FENCE, SEE DETAILS ON SHEET MD3.
 - BARRIER CURB PER COR STD DETAIL 304A.
 - TYPE 1 REST STOP, SEE DETAIL ON SHEET MD3.
 - CONCRETE HEADWALL, SEE DETAIL ON SHEET DD1.
 - QUARRY SPALL OUTFALL PROTECTION, SEE DETAIL ON SHEET DD1.
 - NOT USED.
 - INSTALL CONCRETE METER BOX (12"x18"x18") WITH METAL LID. COORDINATE WITH KC PROJECT REPRESENTATIVE.
 - NOT USED.
 - STREAMBED COBBLES, SEE DETAIL 5 ON SHEET DD1.
 - DRAIN PIPE 6 IN. DIA (TO DAYLIGHT).

- GENERAL NOTES:**
- SEE PS SHEETS FOR PAVEMENT MARKING, BOLLARD LOCATIONS AND PARKING STALL DIMENSIONS.
 - ALL SPOT ELEVATIONS ARE AT CURB FLOW LINE UNLESS NOTED OTHERWISE.
 - ALL ASPHALT AND CURB RADIUS ARE 3' UNLESS NOTED OTHERWISE.
 - SEE FENCING/BARRIER SCHEDULES ON SHEET MD3.

THIS DEVELOPMENT SHALL BE CONSTRUCTED IN ACCORDANCE WITH THE CITY OF REDMOND STANDARD SPECIFICATIONS AND DETAILS, 2011 EDITION

APPROVED FOR CONSTRUCTION
PLAN CHK ENGR: N/A
STORM: 12-01-12-11
UTILITY: 1-13-11
FIRE DEPT: 1-13-11
TRANS / ENGR: 1-12-11
DATE: 1-18-2011
PLANNING DEPT: 1-18-2011

THIS APPROVAL IS FOR THE DESIGN CONCEPT ONLY. THESE PLANS APPEAR TO BE IN CONFORMANCE WITH THE CITY OF REDMOND DESIGN STANDARDS FOR CONSTRUCTION. THIS APPROVAL SHALL NOT BE CONSTRUED AS AUTHORIZING CONSTRUCTION NOT IN ACCORDANCE WITH APPLICABLE CITY STANDARDS. THE CITY RESERVES THE RIGHT TO REQUIRE REVISIONS TO THE APPROVED PLANS TO ASSURE CONFORMANCE WITH CITY OF REDMOND DESIGN STANDARDS FOR CONSTRUCTION AT ANY TIME THAT IT IS DISCOVERED THAT THE PROPOSED CONSTRUCTION DOES NOT OTHERWISE MEET THE APPLICABLE CONSTRUCTION STANDARDS. THE OWNER IS REQUIRED TO PROVIDE DESIGN AND PLANS IN ACCORDANCE WITH APPLICABLE CITY STANDARDS AND ASSURES THAT CONSTRUCTION IS ACCOMPLISHED IN ACCORDANCE WITH THOSE STANDARDS. THE OWNER AND/OR DESIGN ENGINEER AND/OR DEVELOPER MAY BE REQUIRED TO MAKE NECESSARY APPROVED FIELD REVISIONS TO CORRECT ANY ERRORS OR OMISSIONS FOUND ON THE APPROVED PLAN.


REVISIONS	DATE	BY	DESIGNED
			Y. HO
			B. PURGANAN
			H. LONGFELLOW
			APPROVED

ONE INCH AT FULL SCALE.
IF NOT, SCALE ACCORDINGLY

FILE NAME
BL1521075P12T01C1-10

JOB NO.
554-1521-075

DATE
DECEMBER 2010

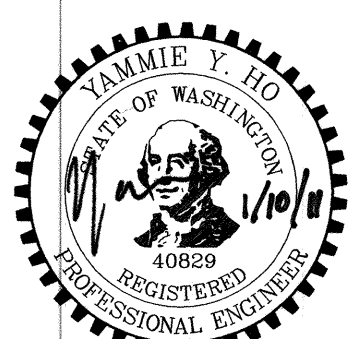

Parametrix
ENGINEERING . PLANNING . ENVIRONMENTAL SCIENCES

411 108TH AVENUE N.E., SUITE 1800
BELLEVUE, WASHINGTON 98004
T: 425.458.6200 F: 425.458.6363
www.parametrix.com

PROJECT NAME
**EAST LAKE SAMMAMISH
MASTER PLAN TRAIL, REDMOND SEGMENT**



187TH AVENUE NE TO NE 70TH STREET

PLAN AND PROFILE

DRAWING NO.
32 OF 72

AL10

SEC'S 7,18, TWP. 25 N., RGE. 06 E and SEC. 12, TWP. 25 N., RGE. 05 E.

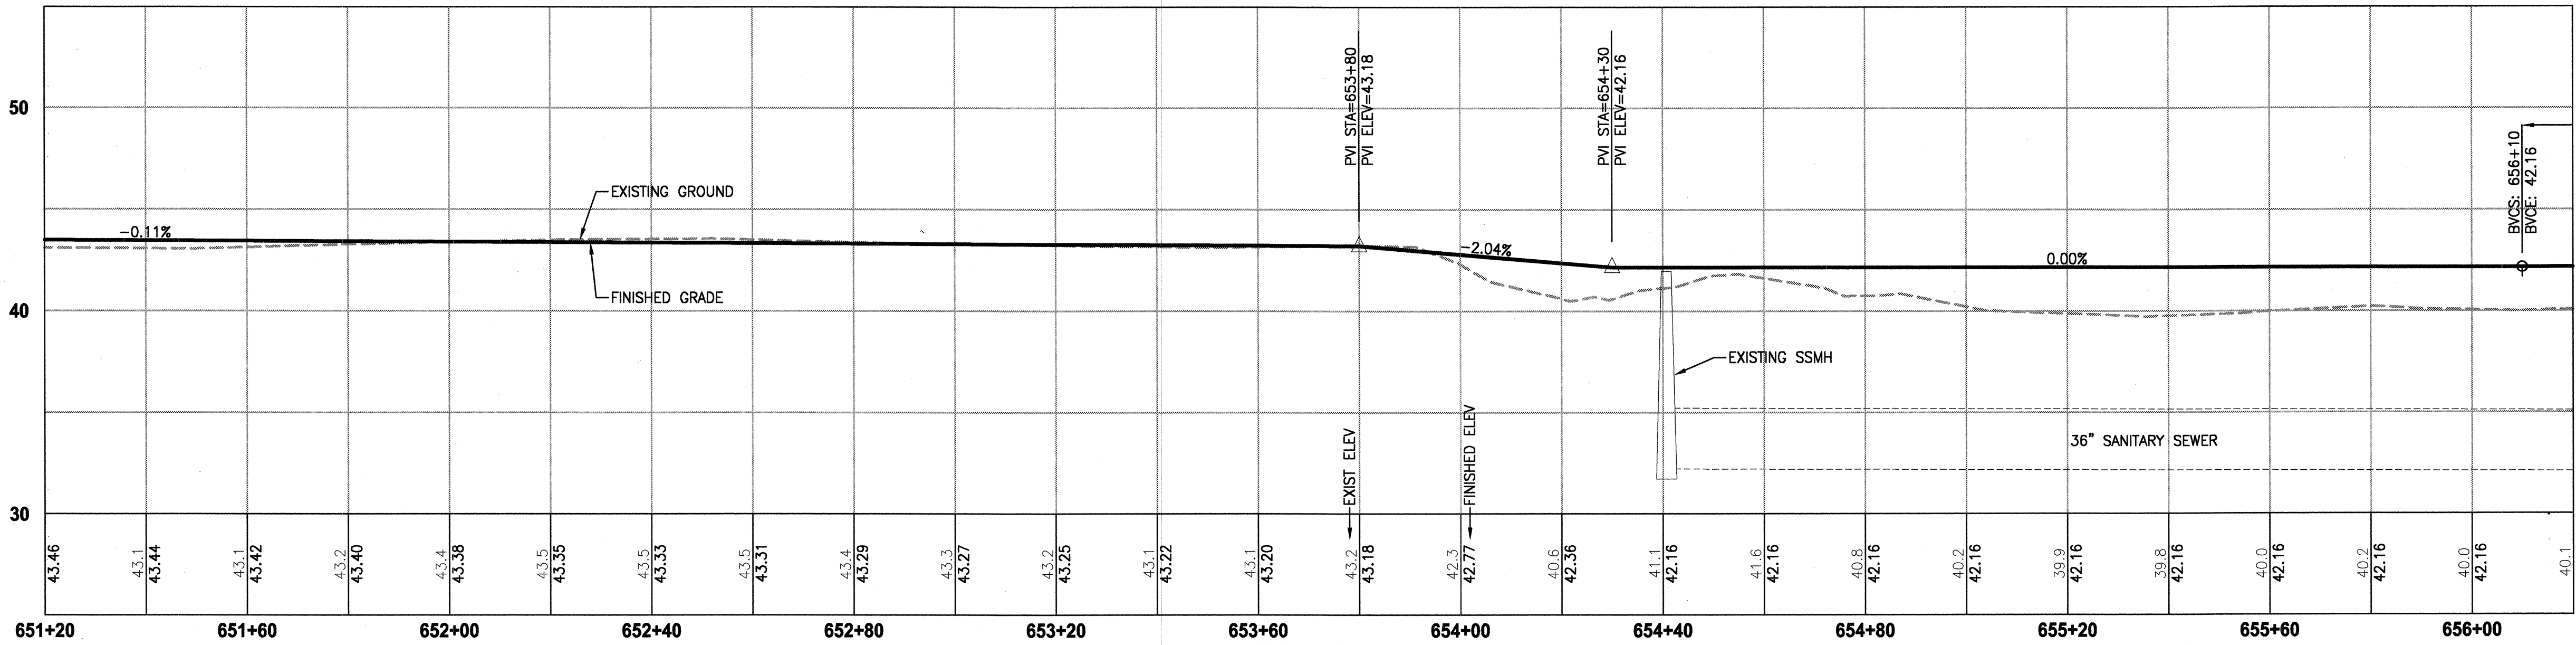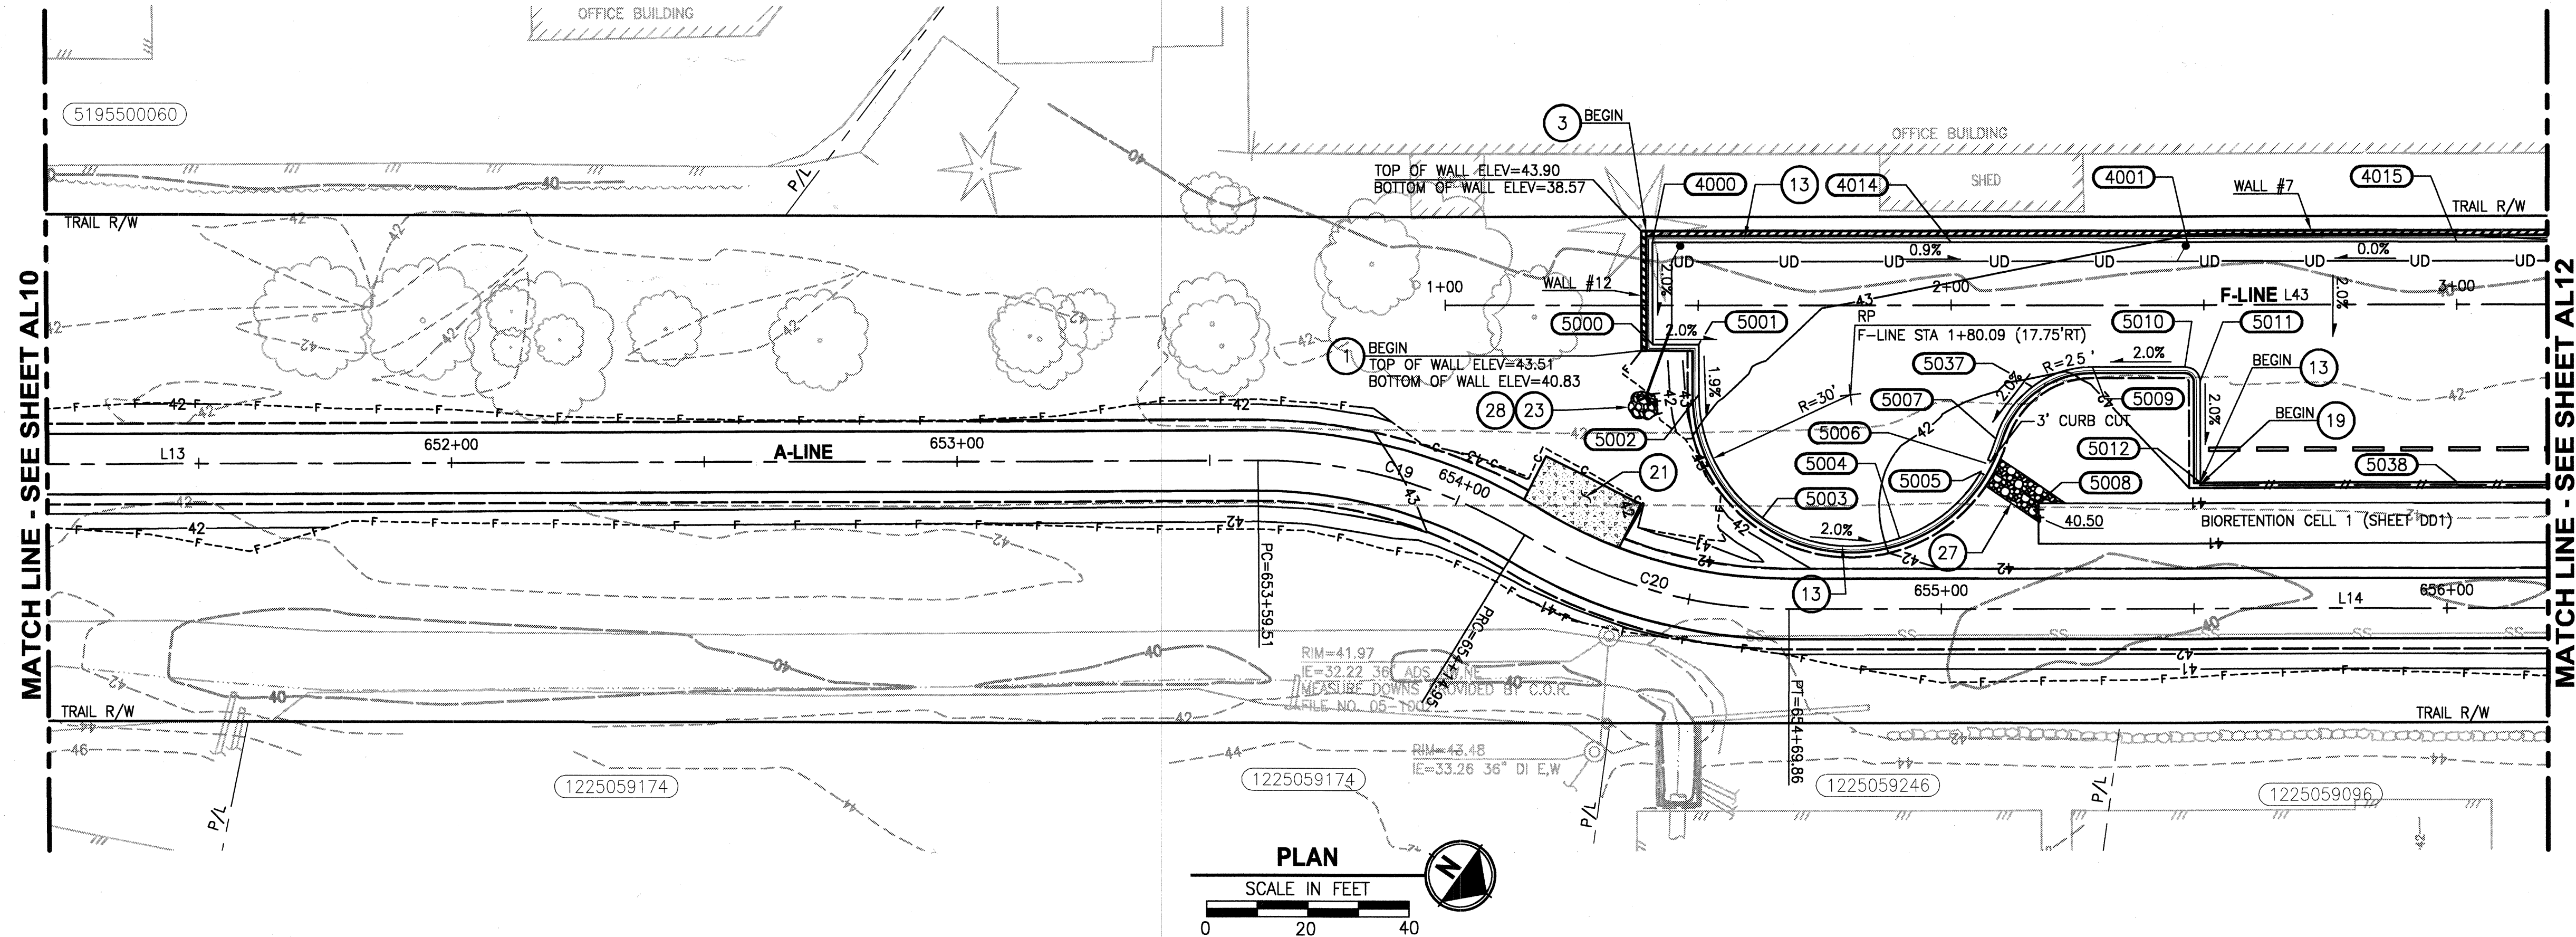

F-LINE

LINE	LENGTH	BEARING
L43	726.71	N35°20'15"W
L44	181.95	N43°10'52"W
L45	24.44	N50°15'41"W
L46	22.67	N01°57'17"E

CURVE TABLE

CURVE	LENGTH	RADIUS	DELTA
C42	60.20'	439.75'	$\Delta=7^{\circ}50'37''$
C42 A	63.30'	512.25'	$\Delta=7^{\circ}04'50''$
C43	20.73'	22.75'	$\Delta=52^{\circ}12'58''$

LEGEND:

- CEMENT CONCRETE PAVEMENT
- PARKING LOT LANDSCAPE
- RAMP DETECTABLE WARNING RETROFIT
- INFILTRATION TRENCH
- QUARRY SPALL
- TYPE 1 CATCH BASIN
- CLEANOUT, DETAIL SHEET DD1.
- STORM DRAIN
- CULVERT
- WETLAND BUFFER
- STREAM BUFFER
- OHWM
- UNDERDRAIN PIPE
- SPOT ELEVATION, SEE SHEET DP1 FOR SPOT ELEVATION SCHEDULE.

CONSTRUCTION NOTES:

- STRUCTURAL EARTH WALL, SEE WALL DETAILS & SCHEDULE ON SHEET WD1 AND WP SHEETS.
- PEDESTRIAN RAILING PER COR STD DETAIL 321.
- COATED CHAIN LINK FENCE TYPE 6. SEE DETAILS IN APPENDIX B OF SPECIFICATIONS.
- WOOD GUARDRAIL, SEE DETAILS ON SHEET MD3.
- SPLIT RAIL FENCE, SEE DETAIL ON SHEET MD3. INSTALL NEW WETLAND SIGNS ON FENCE. SEE SPEC.
- GLARE SCREEN TYPE 2 PER WSDOT STD PLAN L-40.20-00.
- TYPE A CURB AND GUTTER PER COR STD DETAIL 304.
- CEMENT CONC. DRIVEWAY ENTRANCE TYPE 2 PER COR STD DETAIL 306.
- GRAVITY BLOCK WALL. SEE WALL DETAILS ON SHEET WD1 AND WP SHEETS.
- NOT USED.
- SIDEWALK RAMP TYPE 2 PER WSDOT STD PLAN F-40.12-00.
- NOT USED.
- EXTRUDED CURB PER COR STD DETAIL 304A.
- STORM DRAIN, SEE PROFILE SHEET DD2.
- PATTERNED CONCRETE DRIVEWAY, SEE DETAIL ON SHEET MD2.
- NOT USED.
- NOT USED.
- WOOD RAIL FENCE, SEE DETAILS ON SHEET MD3.
- BARRIER CURB PER COR STD DETAIL 304A.
- TYPE 1 REST STOP, SEE DETAIL ON SHEET MD3.
- CONCRETE HEADWALL, SEE DETAIL ON SHEET DD1.
- QUARRY SPALL OUTFALL PROTECTION, SEE DETAIL ON SHEET DD1.
- NOT USED.
- INSTALL CONCRETE METER BOX (12"x18"x18") WITH METAL LID. COORDINATE WITH KC PROJECT REPRESENTATIVE.
- NOT USED.
- STREAMBED COBBLES, SEE DETAIL 5 ON SHEET DD1.
- DRAIN PIPE 6 IN. DIA (TO DAYLIGHT).

GENERAL NOTES:

- SEE PS SHEETS FOR PAVEMENT MARKING, BOLLARD LOCATIONS AND PARKING STALL DIMENSIONS.
- ALL SPOT ELEVATIONS ARE AT CURB FLOW LINE UNLESS NOTED OTHERWISE.
- ALL ASPHALT AND CURB RADIUS ARE 3' UNLESS NOTED OTHERWISE.
- SEE FENCING/BARRIER SCHEDULES ON SHEET MD3.

THIS DEVELOPMENT SHALL BE CONSTRUCTED IN ACCORDANCE WITH THE CITY OF REDMOND STANDARD SPECIFICATIONS AND DETAILS, 2011 EDITION

APPROVED FOR CONSTRUCTION
FOR: WILLIAM J. CAMPBELL
DIRECTOR OF PUBLIC WORKS
CITY OF REDMOND
DATE: 11-18-2011
PLANNING DEPT.
THIS APPROVAL IS FOR THE DESIGN CONCEPT ONLY. THESE PLANS APPEAR TO BE IN CONFORMANCE WITH THE CITY OF REDMOND DESIGN STANDARDS FOR CONSTRUCTION. THIS APPROVAL SHALL NOT BE CONSTRUED AS AUTHORIZING CONSTRUCTION NOT IN ACCORDANCE WITH APPLICABLE CITY STANDARDS. THE CITY RESERVES THE RIGHT TO REQUIRE REVISIONS TO THE APPROVED PLANS TO ASSURE CONFORMANCE WITH CITY OF REDMOND DESIGN STANDARDS FOR CONSTRUCTION AT ANY TIME THAT IT IS DISCOVERED THAT THE PROPOSED CONSTRUCTION DOES NOT OTHERWISE MEET THE APPLICABLE CONSTRUCTION STANDARDS. THE OWNER IS REQUIRED TO PROVIDE DESIGNS AND PLANS IN ACCORDANCE WITH APPLICABLE CITY STANDARDS AND ASSURES THAT CONSTRUCTION IS ACCOMPLISHED IN ACCORDANCE WITH THOSE STANDARDS. THE OWNER AND/OR DESIGN ENGINEER AND/OR DEVELOPER MAY BE REQUIRED TO MAKE NECESSARY APPROVED FIELD REVISIONS TO CORRECT ANY ERRORS OR OMISSIONS FOUND ON THE APPROVED PLAN.

REVISIONS	DATE	BY	DESIGNED
			Y. HO
			DRAWN
			B. PURGANAN
			CHECKED
			H. LONGFELLOW
			APPROVED

ONE INCH AT FULL SCALE,
IF NOT, SCALE ACCORDINGLY
FILE NAME
BL1521075P12T01C11-13
JOB No.
554-1521-075
DATE
DECEMBER 2010





Parametrix
ENGINEERING . PLANNING . ENVIRONMENTAL SCIENCES
411 108TH AVENUE N.E., SUITE 1800
BELLEVUE, WASHINGTON 98004
T. 425.458.6200 F. 425.458.6363
www.parametrix.com

PROJECT NAME
EAST LAKE SAMMAMISH
MASTER PLAN TRAIL, REDMOND SEGMENT
187TH AVENUE NE TO NE 70TH STREET

PLAN AND PROFILE

DRAWING NO.
33 OF 72
AL11

SEC'S 7,18, TWP. 25 N., RGE. 06 E and SEC. 12, TWP. 25 N., RGE. 05 E.

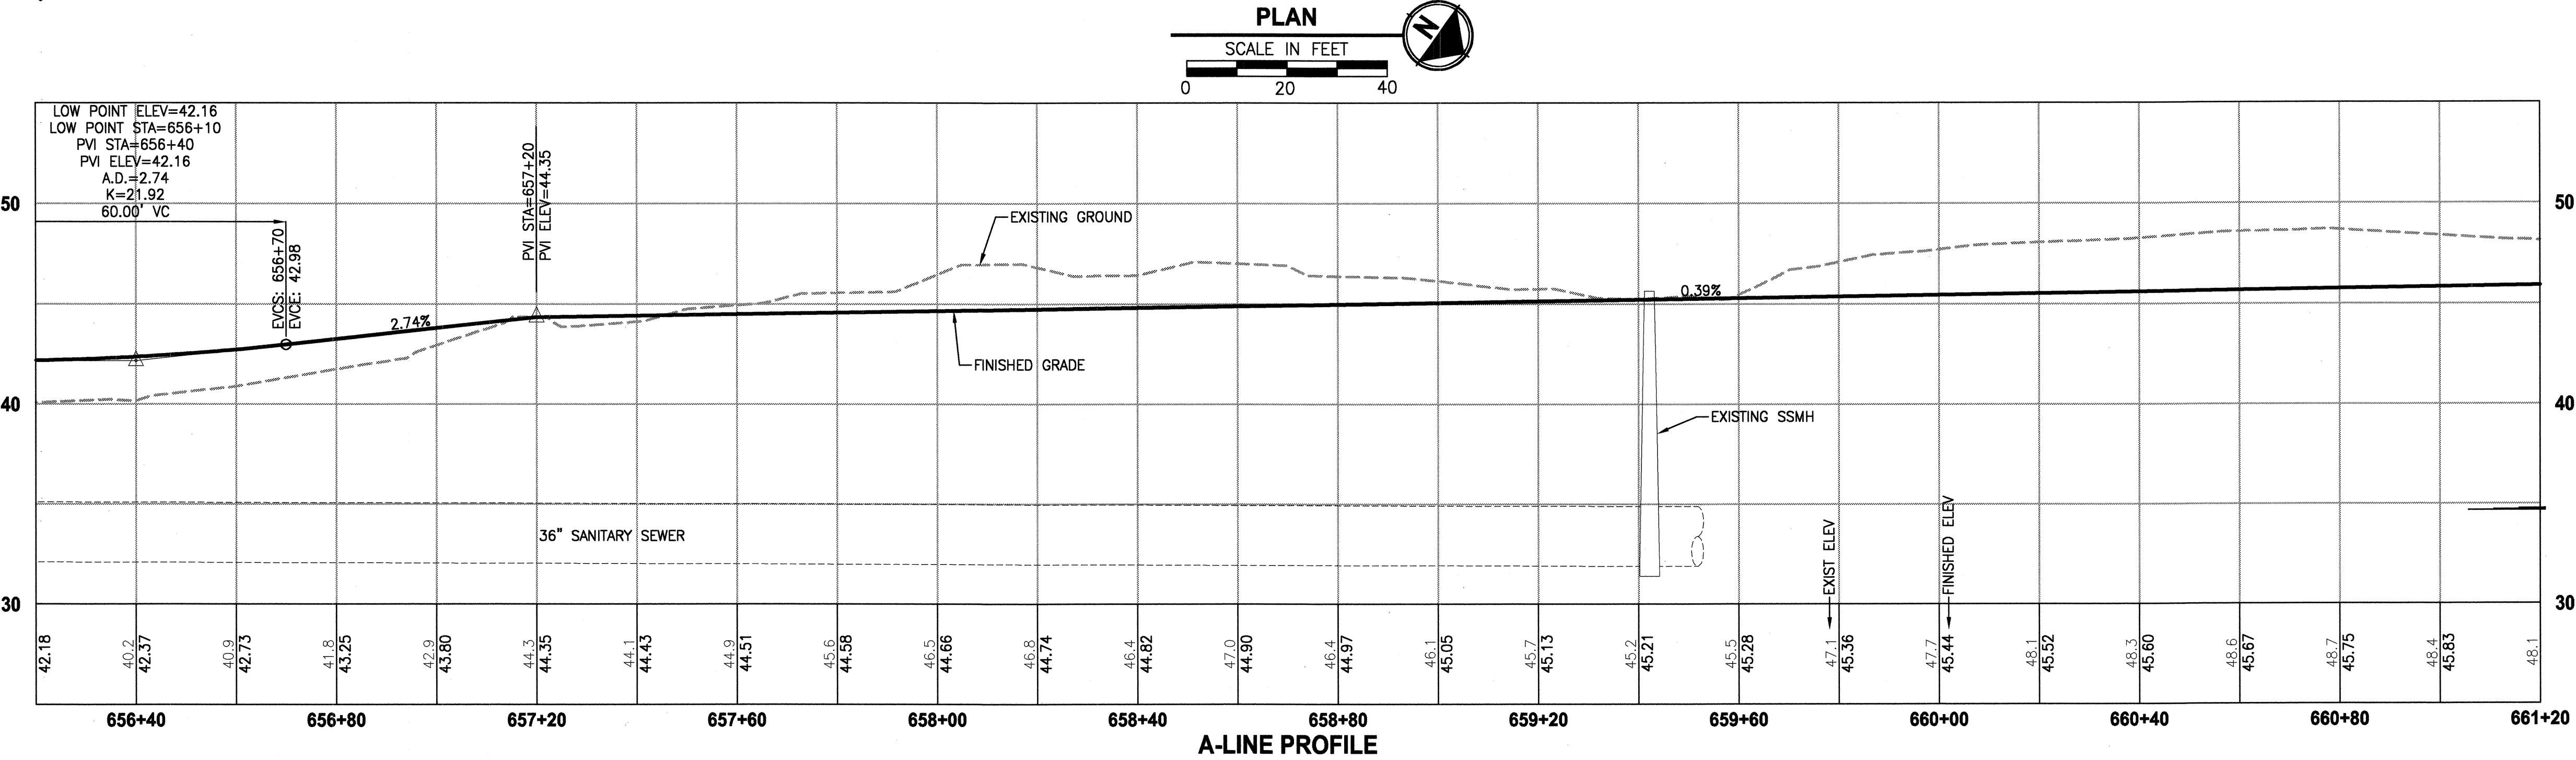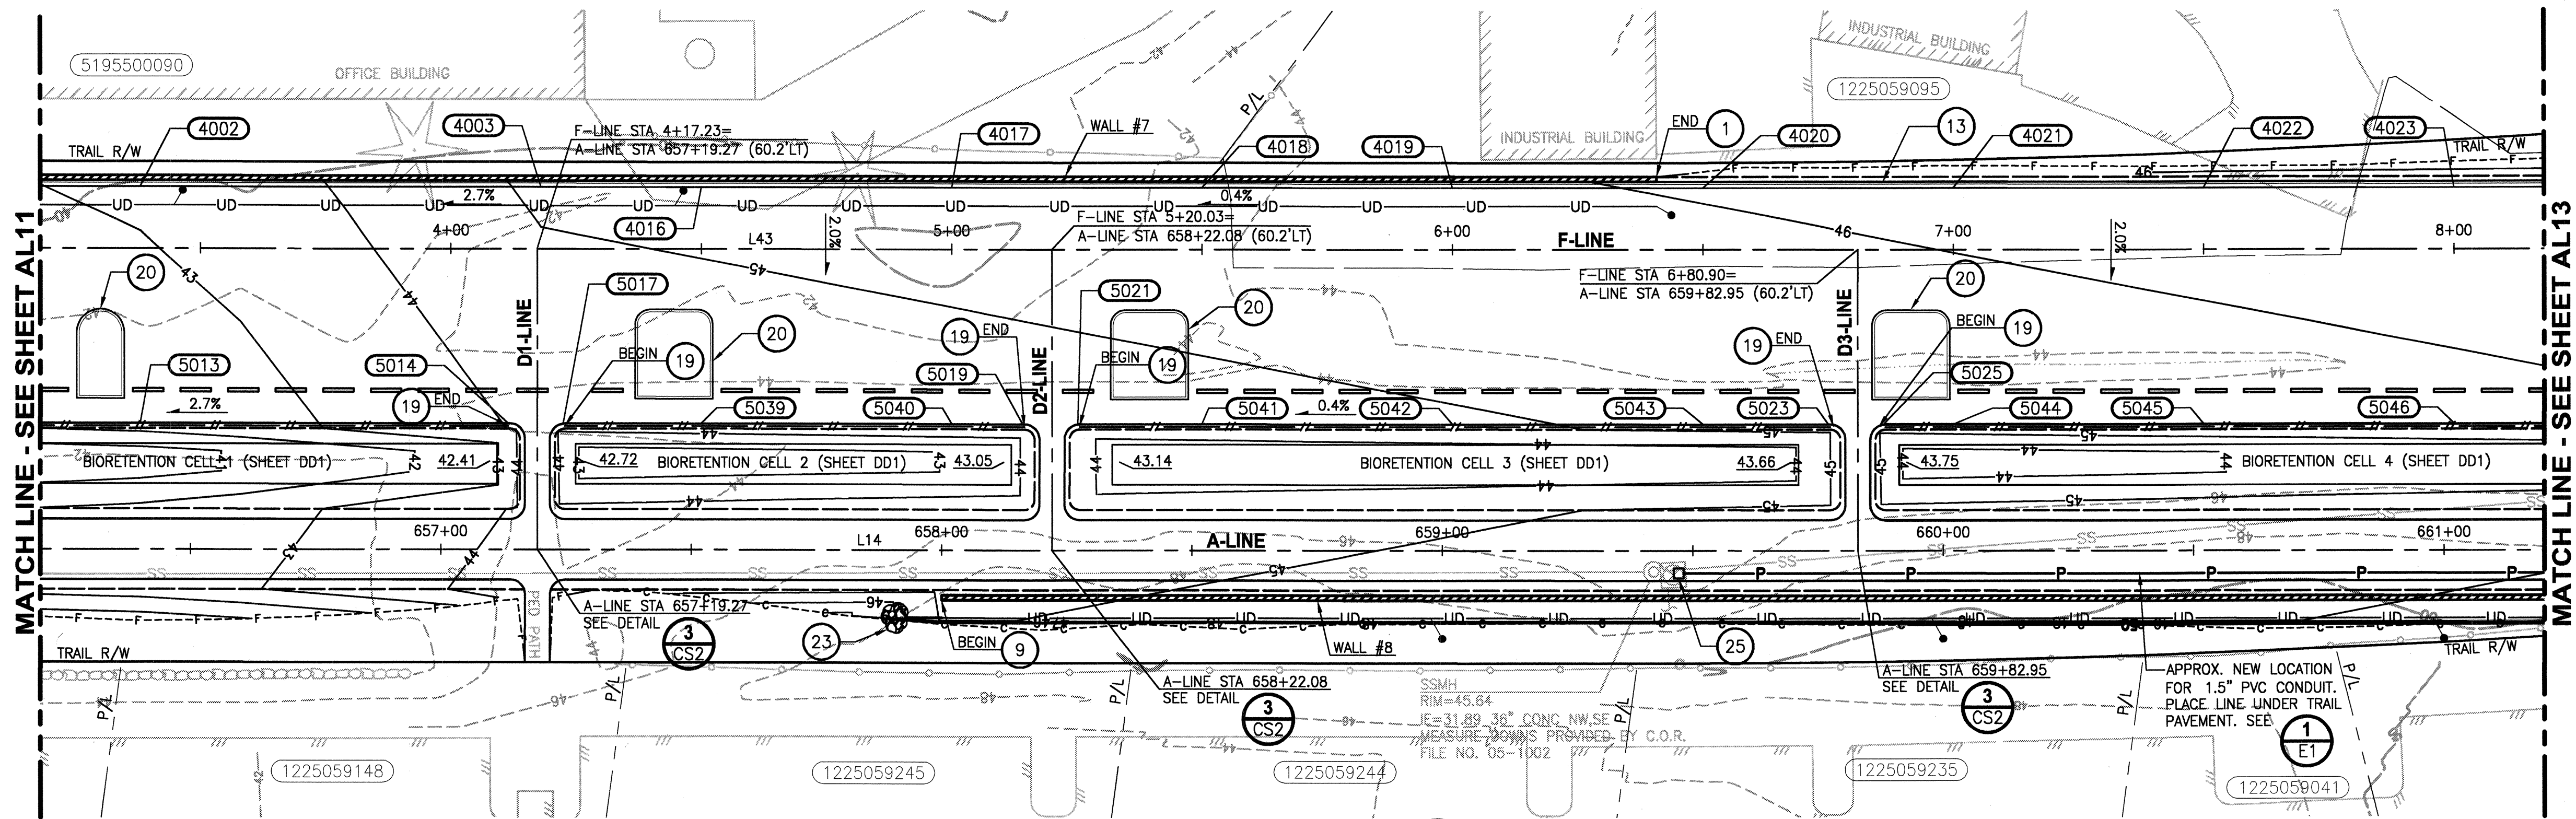

LEGEND:

- CEMENT CONCRETE PAVEMENT
- PARKING LOT LANDSCAPE
- RAMP DETECTABLE WARNING RETROFIT
- INFILTRATION TRENCH
- QUARRY SPALL
- TYPE 1 CATCH BASIN
- CLEANOUT, DETAIL SHEET DD1.
- STORM DRAIN
- CULVERT
- WETLAND BUFFER
- STREAM BUFFER
- OHWM
- UNDERDRAIN PIPE
- SPOT ELEVATION, SEE SHEET DP1 FOR SPOT ELEVATION SCHEDULE.

CONSTRUCTION NOTES:

- 1 STRUCTURAL EARTH WALL, SEE WALL DETAILS & SCHEDULE ON SHEET WD1 AND WP SHEETS.
- 2 PEDESTRIAN RAILING PER COR STD DETAIL 321.
- 3 COATED CHAIN LINK FENCE TYPE 6. SEE DETAILS IN APPENDIX B OF SPECIFICATIONS.
- 4 WOOD GUARDRAIL, SEE DETAILS ON SHEET MD3.
- 5 SPLIT RAIL FENCE, SEE DETAIL ON SHEET MD3. INSTALL NEW WETLAND SIGNS ON FENCE. SEE SPEC.
- 6 GLARE SCREEN TYPE 2 PER WSDOT STD PLAN L-40.20-00.
- 7 TYPE A CURB AND GUTTER PER COR STD DETAIL 304.
- 8 CEMENT CONC. DRIVEWAY ENTRANCE TYPE 2 PER COR STD DETAIL 306.
- 9 GRAVITY BLOCK WALL. SEE WALL DETAILS ON SHEET WD1 AND WP SHEETS.
- 10 NOT USED.
- 11 SIDEWALK RAMP TYPE 2 PER WSDOT STD PLAN F-40.12-00.
- 12 NOT USED.
- 13 EXTRUDED CURB PER COR STD DETAIL 304A.
- 14 STORM DRAIN, SEE PROFILE SHEET DD2.
- 15 PATTERNED CONCRETE DRIVEWAY, SEE DETAIL ON SHEET MD2.
- 16 NOT USED.
- 17 NOT USED.
- 18 NOT USED.
- 19 WOOD RAIL FENCE, SEE DETAILS ON SHEET MD3.
- 20 BARRIER CURB PER COR STD DETAIL 304A.
- 21 TYPE 1 REST STOP, SEE DETAIL ON SHEET MD3.
- 22 CONCRETE HEADWALL, SEE DETAIL ON SHEET DD1.
- 23 QUARRY SPALL OUTFALL PROTECTION, SEE DETAIL ON SHEET DD1.
- 24 NOT USED.
- 25 INSTALL CONCRETE METER BOX (12"x18"x18") WITH METAL LID. COORDINATE WITH KC PROJECT REPRESENTATIVE.
- 26 NOT USED.
- 27 STREAMBED COBBLES, SEE DETAIL 5 ON SHEET DD1.
- 28 DRAIN PIPE 6 IN. DIA (TO DAYLIGHT).

GENERAL NOTES:

1. SEE PS SHEETS FOR PAVEMENT MARKING, BOLLARD LOCATIONS AND PARKING STALL DIMENSIONS.
2. ALL SPOT ELEVATIONS ARE AT CURB FLOW LINE UNLESS NOTED OTHERWISE.
3. ALL ASPHALT AND CURB RADIUS ARE 3' UNLESS NOTED OTHERWISE.
4. SEE FENCING/BARRIER SCHEDULES ON SHEET MD3.

THIS DEVELOPMENT SHALL BE CONSTRUCTED IN ACCORDANCE WITH THE CITY OF REDMOND STANDARD SPECIFICATIONS AND DETAILS, 2011 EDITION

APPROVED FOR CONSTRUCTION FOR: WILLIAM J. CAMPBELL DIRECTOR OF PUBLIC WORKS CITY OF REDMOND DATE: 1-18-2011	PLAN CHK ENGR: N/A STORM: 01-12-11 UTILITY: 1-18-11 FIRE DEPT: 1-18-11 TRANS / ENGR: 1-18-11 PLANNING DEPT: 1-18-11
---	--

THIS APPROVAL IS FOR THE DESIGN CONCEPT ONLY. THESE PLANS APPEAR TO BE IN CONFORMANCE WITH THE CITY OF REDMOND DESIGN STANDARDS FOR CONSTRUCTION. THIS APPROVAL SHALL NOT BE CONSTRUED AS AUTHORIZING CONSTRUCTION NOT IN ACCORDANCE WITH APPLICABLE CITY STANDARDS. THE CITY RESERVES THE RIGHT TO REQUIRE REVISIONS TO THE APPROVED PLANS TO ASSURE CONFORMANCE WITH CITY OF REDMOND DESIGN STANDARDS FOR CONSTRUCTION AT ANY TIME THAT IT IS DISCOVERED THAT THE PROPOSED CONSTRUCTION DOES NOT OTHERWISE MEET THE APPLICABLE CONSTRUCTION STANDARDS. THE OWNER IS REQUIRED TO PROVIDE DESIGNS AND PLANS IN ACCORDANCE WITH APPLICABLE CITY STANDARDS AND ASSURES THAT CONSTRUCTION IS ACCOMPLISHED IN ACCORDANCE WITH THOSE STANDARDS. THE OWNER AND/OR DESIGN ENGINEER AND/OR DEVELOPER MAY BE REQUIRED TO MAKE NECESSARY APPROVED FIELD REVISIONS TO CORRECT ANY ERRORS OR OMISSIONS FOUND ON THE APPROVED PLAN.

REVISIONS	DATE	BY	DESIGNED Y. HO
			DRAWN B. PURGANAN
			CHECKED H. LONGFELLOW
			APPROVED

ONE INCH AT FULL SCALE,
IF NOT, SCALE ACCORDINGLY
FILE NAME
BL1521075P12T01C11-13
JOB No.
554-1521-075
DATE
DECEMBER 2010



Parametrix
ENGINEERING . PLANNING . ENVIRONMENTAL SCIENCES
411 108TH AVENUE N.E., SUITE 1800
BELLEVUE, WASHINGTON 98004
T. 425.458.6200 F. 425.458.6363
www.parametrix.com

PROJECT NAME
**EAST LAKE SAMMAMISH
MASTER PLAN TRAIL, REDMOND SEGMENT**
187TH AVENUE NE TO NE 70TH STREET

PLAN AND PROFILE

DRAWING NO.
34 OF 72


AL12

Parametrix
411 108TH AVENUE N.E., SUITE 18
BELLEVUE, WASHINGTON 98004
T. 425.458.6200 F. 425.458.6363
www.parametrix.com

POINT #	STATION	OFFSET		ELEV.	DESCRIPTION	
7000	E-LINE	+1+9.5	13'	RT	N/A	BEGIN CURB, MATCH EXISTING
7001	E-LINE	+1+94.5	13'	RT	44.65	SPOT ELEVATION, FLOWLINE
7002	E-LINE	+2+06.5	13'	RT	44.78	SPOT ELEVATION, FLOWLINE
7003	E-LINE	+2+21.5	13'	RT	44.96	ANGLE POINT, FLOWLINE
7004	E-LINE	+2+55.5	14.5'	RT	N/A	BEGIN CURB, MATCH EXISTING
7005	E-LINE	+1+94.5	18.5'	RT	44.74	BACK OF SIDEWALK RAMP
7006	E-LINE	+2+06.5	18.5'	RT	44.9	BACK OF SIDEWALK RAMP
7007	E-LINE	+2+18	18.5'	RT	45.5	P.C. BACK OF SIDEWALK
7008	E-LINE	+2+33.5	21.5'	RT	45.89	P.R.C. BACK OF SIDEWALK
7009	E-LINE	+2+53	25.5'	RT	N/A	END SIDEWALK, MATCH EXISTING



HORIZ: 1"=20'
VERT: 1"=5'

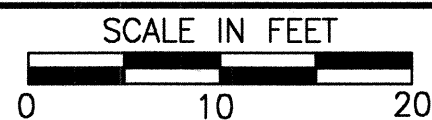

POINT #	STATION	OFFSET	ELEV.	DESCRIPTION
6000	G-LINE	1+14	6	RT 45.03 SPOT ELEVATION, EOP
6001	G-LINE	1+14.18	6	LT 44.78 PC, EOP
6002	G-LINE	1+01.75	6	LT 45.09 GB, PRC, EOP
6003	G-LINE	1+00.28	7.68	LT 45.14 PT, EOP
6004	F-LINE	11+12.72	32.25	RT 45.20 GB, ANGLE POINT, EOP
6005	F-LINE	11+13.96	17.30	RT 45.43 PC, FLOWLINE
6006	F-LINE	11+17.12	14.59	RT 45.50 PT, GB, FLOWLINE
6007	F-LINE	11+61.22	19.33	RT 44.70 PC, FLOWLINE
6008	F-LINE	11+80.73	17.75	RT 44.58 PT, BEGIN DRIVEWAY
6009	G-LINE	1+00	6	RT 45.32 SPOT ELEVATION
6010	F-LINE	11+18.53	20.48	RT 44.82 EDGE OF CONCRETE
6011	F-LINE	11+39.94	25.24	RT 44.38 EDGE OF CONCRETE





LINE TABLE		
LINE	LENGTH	BEARING
L48	160.00	S88°10'16"E



LINE TABLE		
LINE	LENGTH	BEARING
L49	9.29	N01°57'17"E

CURVE TABLE			
CURVE	LENGTH	RADIUS	DELTA
C44	14.18'	10.00'	$\Delta = 81^{\circ}15'41''$

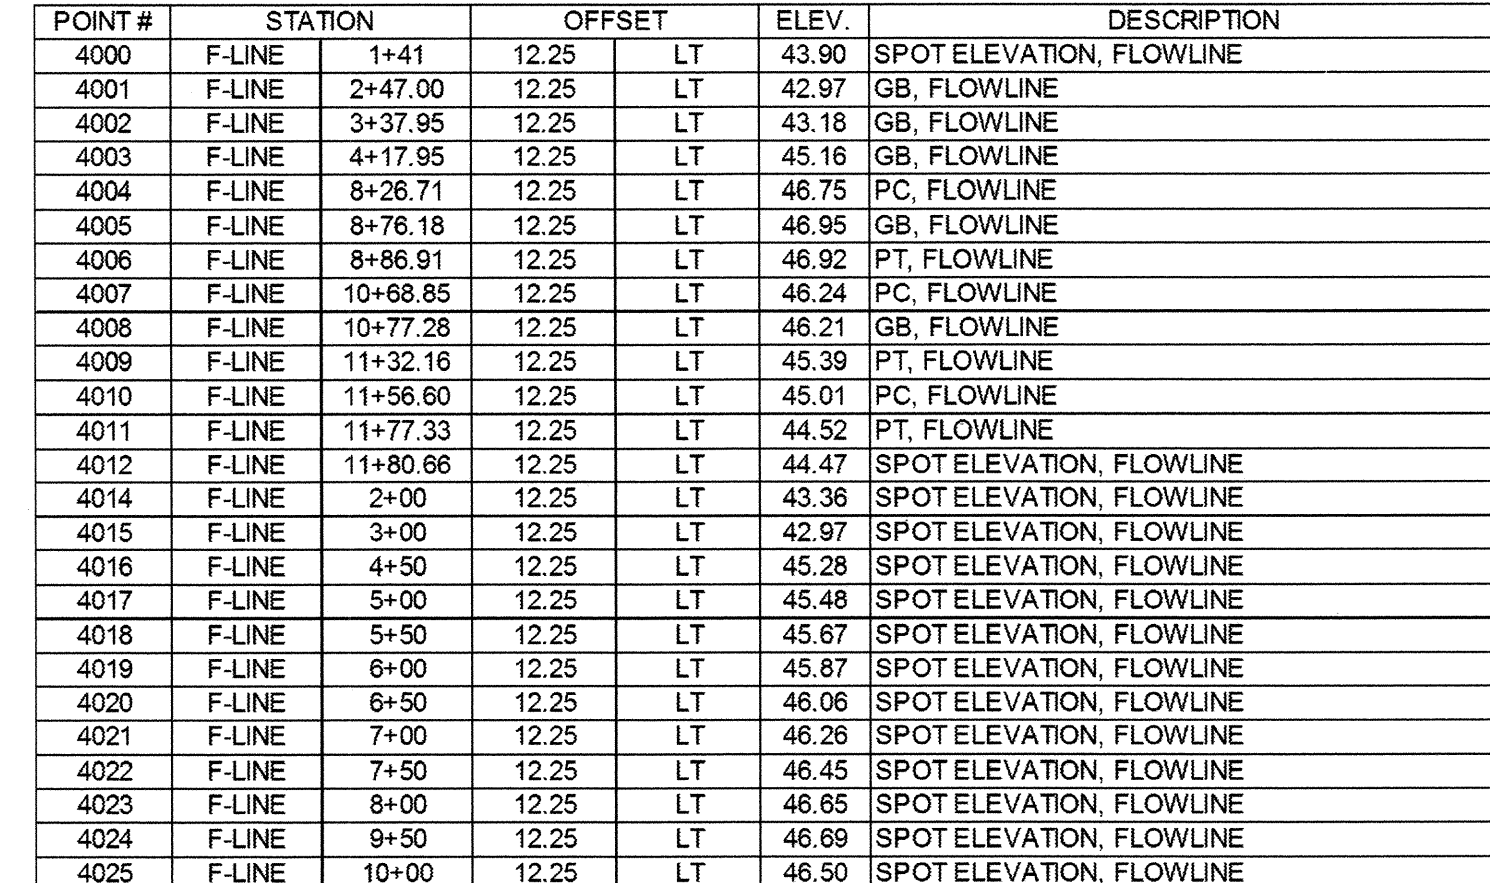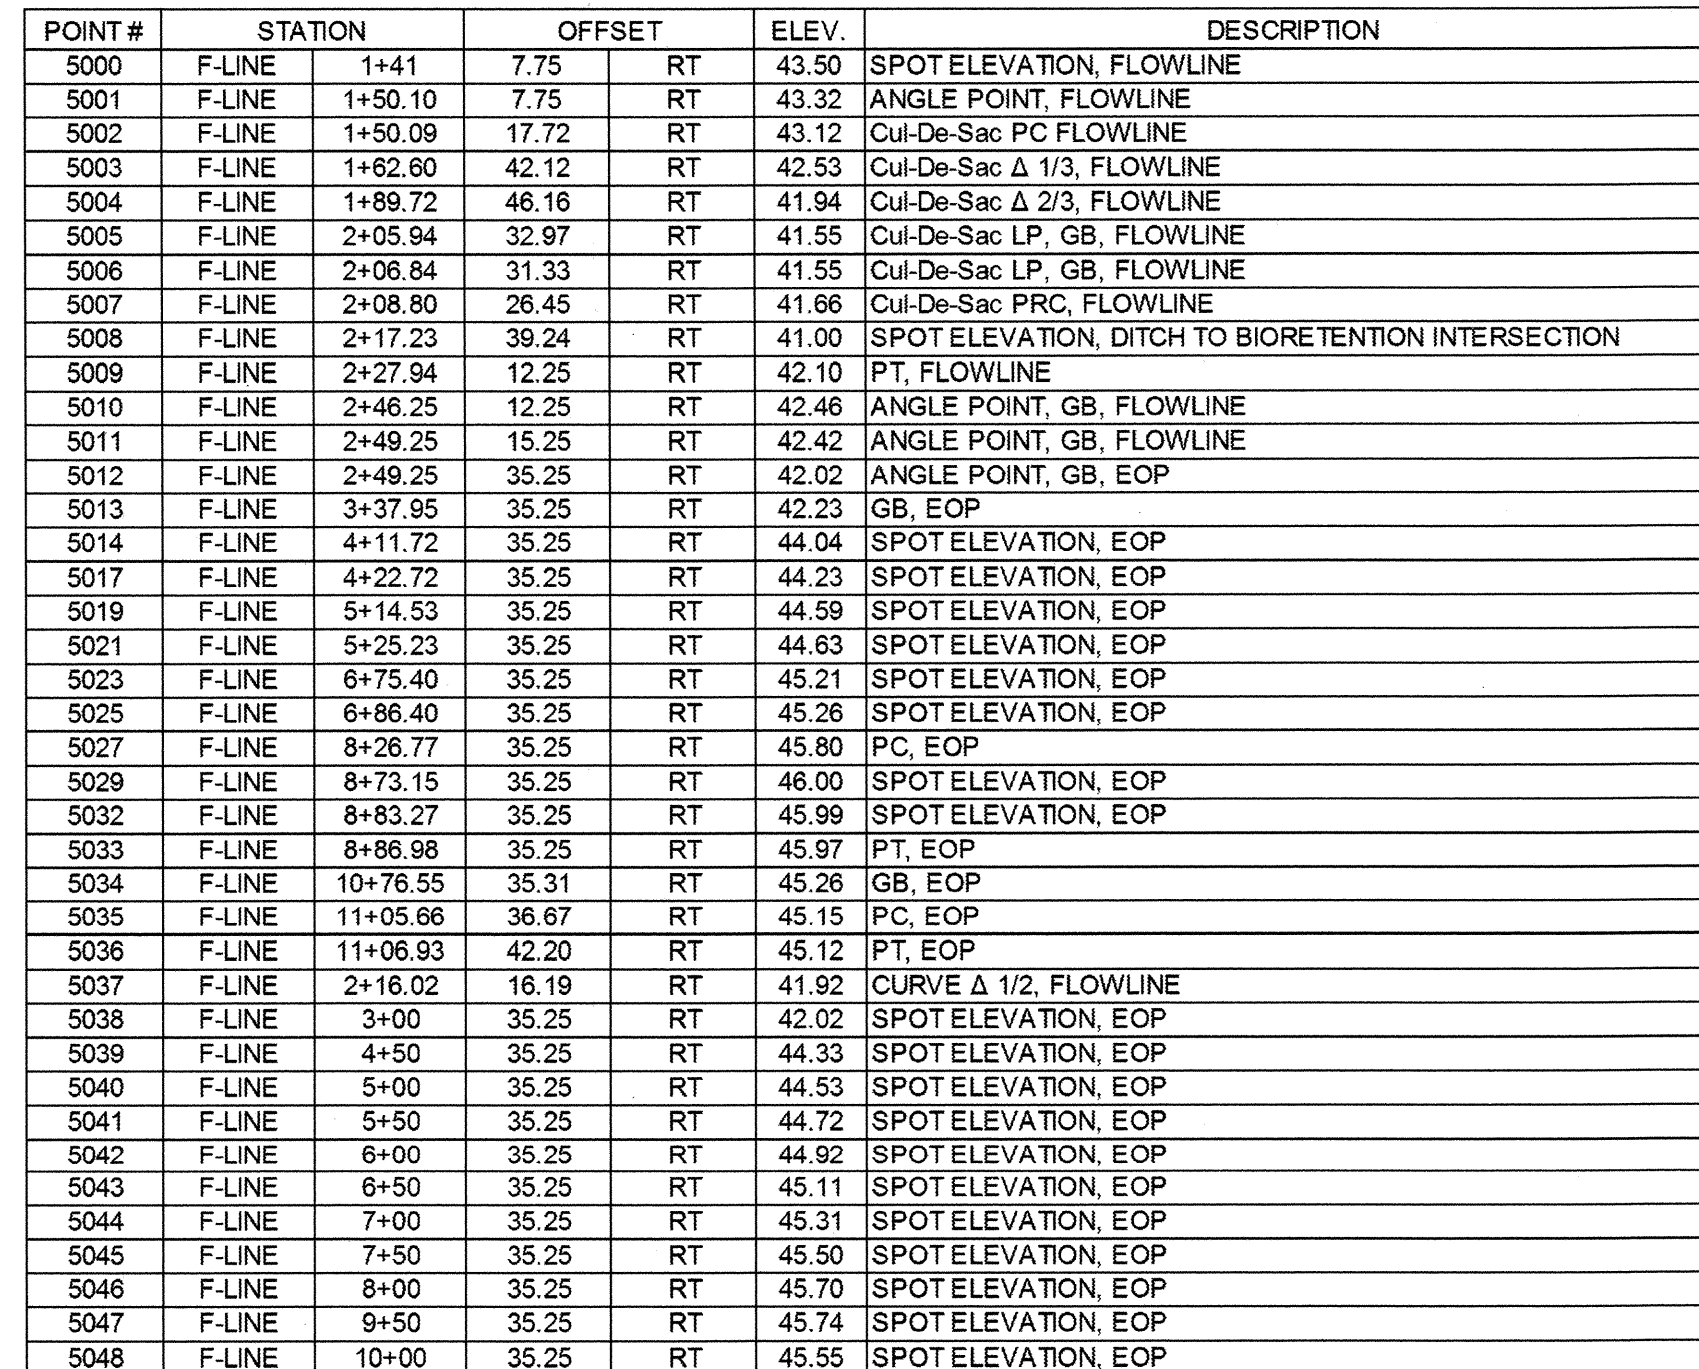

ELEV CONTROL POINT

THIS DEVELOPMENT SHALL BE CONSTRUCTED IN ACCORDANCE WITH THE CITY OF REDMOND STANDARD SPECIFICATIONS AND DETAILS, 2011 EDITION

APPROVED FOR CONSTRUCTION

FOR: WILLIAM J. CAMPBELL
DIRECTOR OF PUBLIC WORKS
CITY OF REMEDON

DATE: 1-16-2011


PLAN CHK ENGR: N/A
APPROVAL: N/A
UTILITY: N/A
FIRE DEPT: Bldg # 743-1
TRANS / ENGR: 112-1
PLANNING DEPT: Kelly J. Smith 114

THIS APPROVAL IS FOR THE DESIGN CONCEPT ONLY. THESE PLANS APPEAR TO BE IN CONFORMANCE WITH THE CITY OF REMEDON DESIGN STANDARDS FOR CONSTRUCTION. HOWEVER, THE CITY CANNOT BE CONSIDERED AS AUTHORIZING CONSTRUCTION NOT IN ACCORDANCE WITH APPLICABLE CITY STANDARDS. THE CITY RESERVES THE RIGHT TO REQUIRE REVISIONS TO THE APPROVED PLANS TO ASSURE CONFORMANCE WITH CITY OF REMEDON STANDARDS. IN CONSTRUCTION AT ANY TIME THAT THE CITY OBSERVES CONSTRUCTION DOES NOT OTHERWISE MEET THE APPLICABLE CONSTRUCTION STANDARDS, THE OWNER IS REQUIRED TO PROVIDE DESIGN REVISIONS IN ACCORDANCE WITH APPLICABLE CITY STANDARDS AND ASSURES THAT CONSTRUCTION IS CONDUCTED IN ACCORDANCE WITH THOSE STANDARDS. THE OWNER AND/OR DESIGN ENGINEER AND/OR CONSTRUCTION FIRM IS REQUIRED TO MAKE NECESSARY APPROVED FIELD REVISIONS TO CORRECT ANY ERRORS OR OMISSIONS FOUND ON THE APPROVED PLAN.

11-0185

DRAWING NO.
36 OF 72

DP1

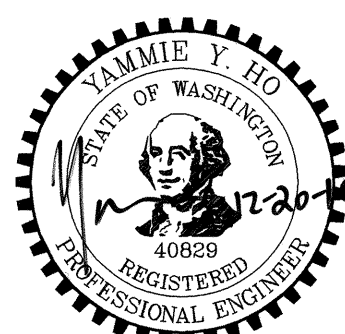

Parametrix

ENGINEERING . PLANNING . ENVIRONMENTAL SCIENCES

411 108TH AVENUE N.E., SUITE 180
BELLEVUE, WASHINGTON 98004
T. 425.458.6200 F. 425.458.6363
www.parametrix.com

PROJECT NAME


**EAST LAKE SAMMAMISH
MASTER PLAN TRAIL, REDMOND SEGMENT**

187TH AVENUE NE TO NE 70TH STREET

DRIVEWAY PROFILE AND DETAILS


ONE INCH AT FULL SCALE.
IF NOT, SCALE ACCORDINGLY

FILE NAME	BL1521075P12T01DP-01
JOB No.	554-1521-075
DATE	DECEMBER 2010

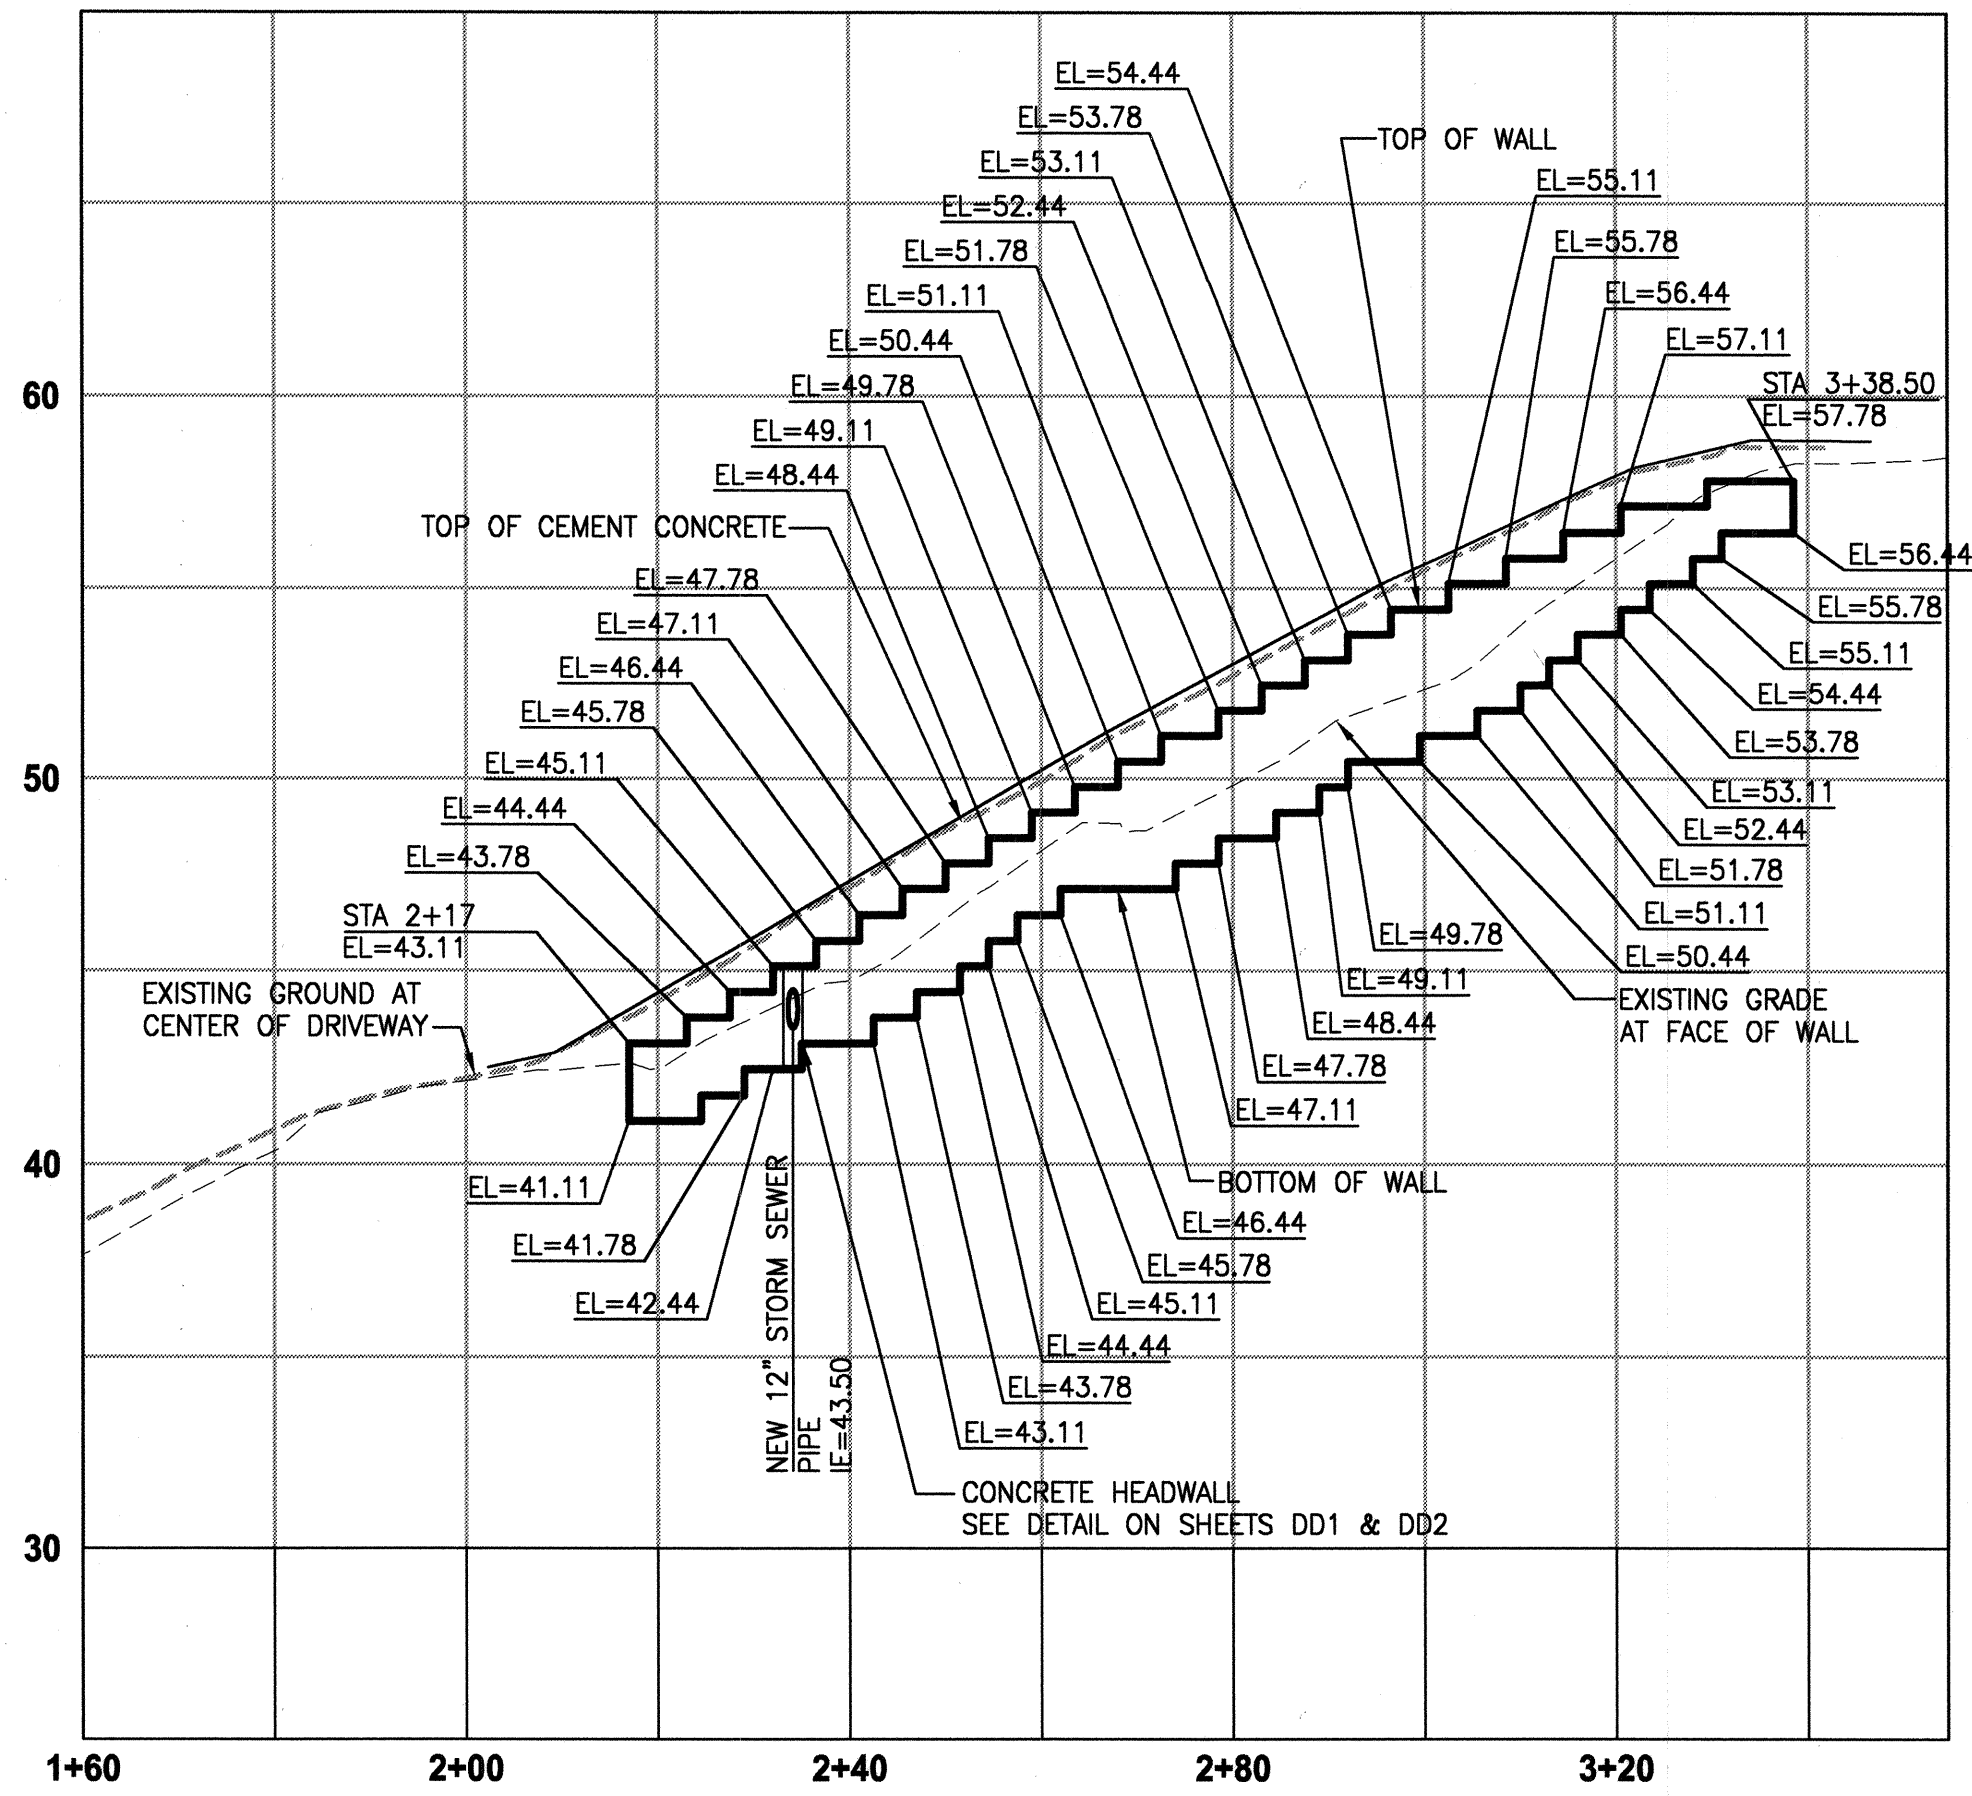


WALL #1 (FILL) B-LINE

HORIZ: 1"=20'
VERT: 1"=5'

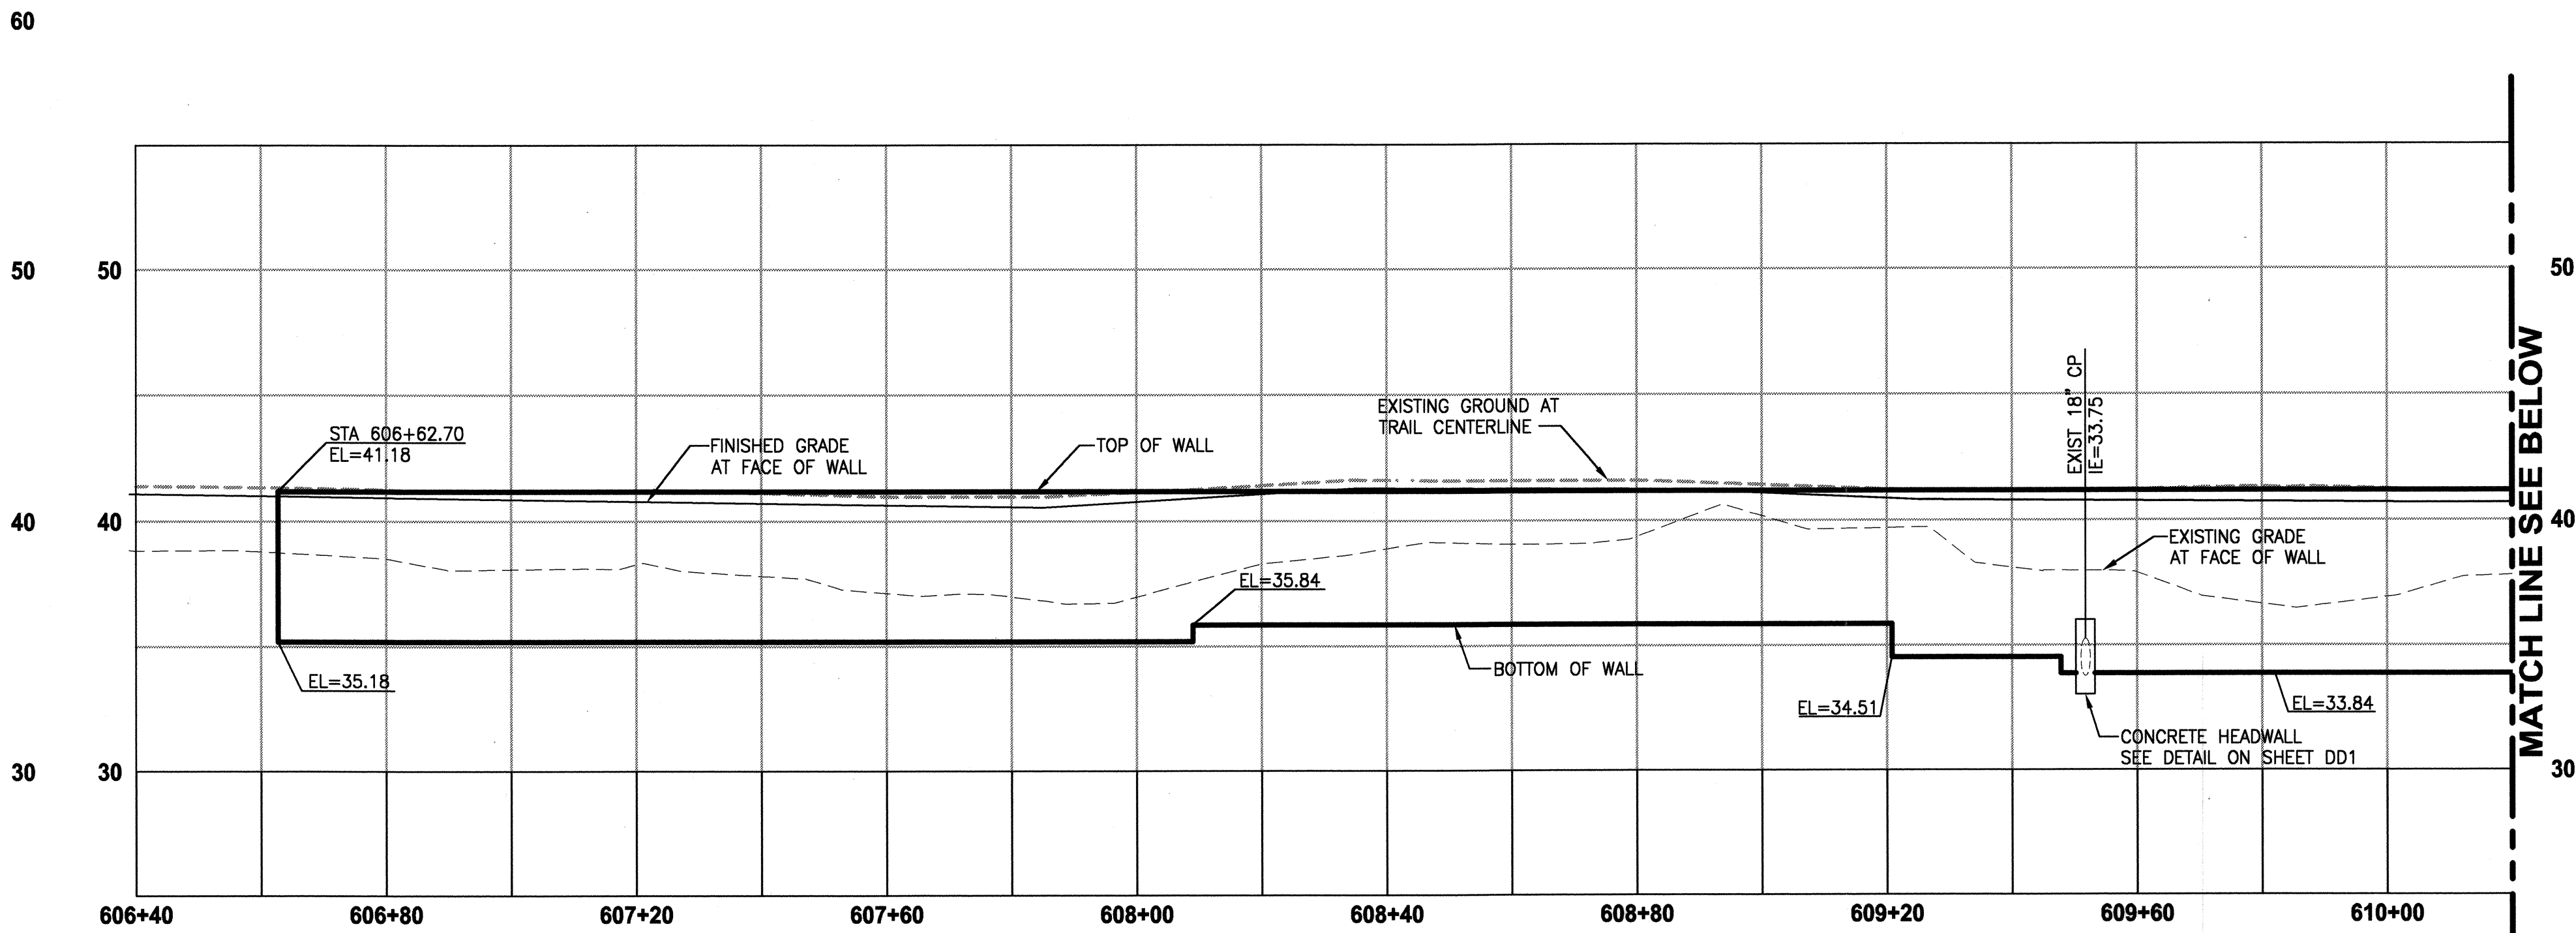

WALL #2 (FILL) A-LINE

HORIZ: 1"=20'
VERT: 1"=5'

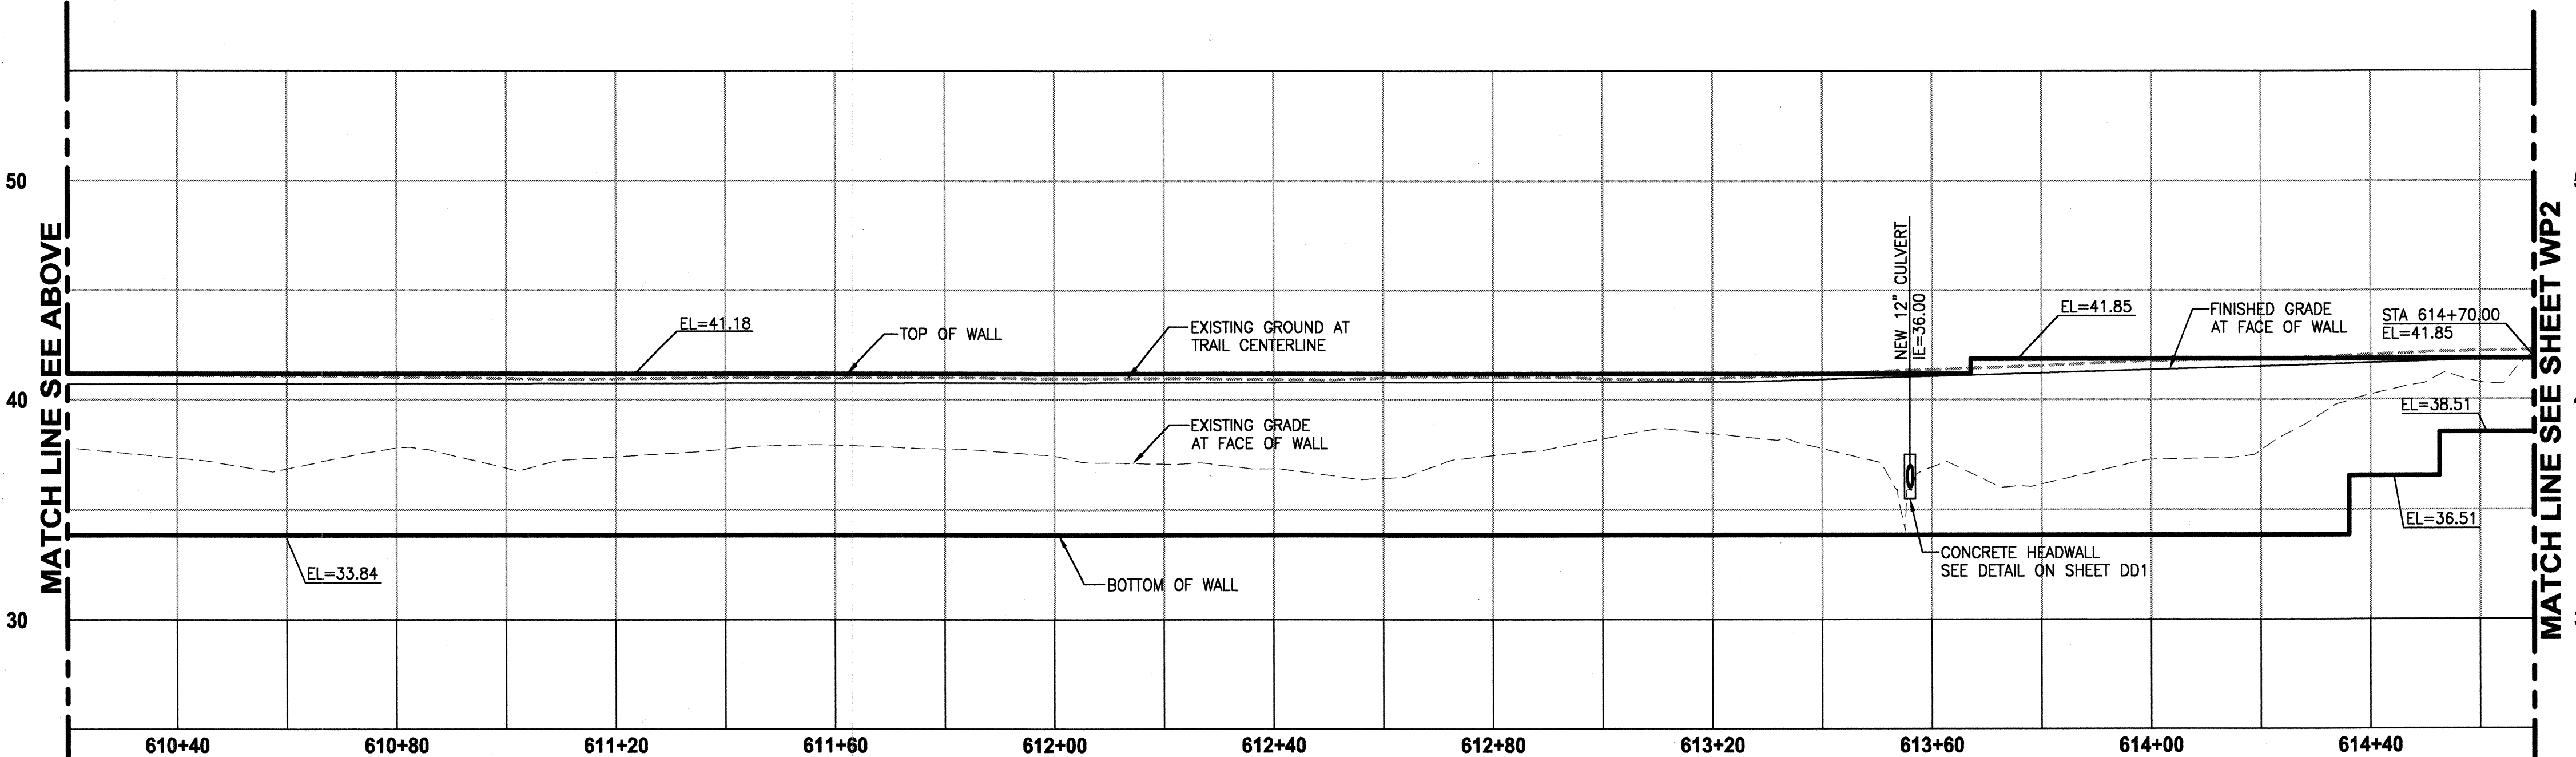

WALL #2 (FILL) A-LINE

HORIZ: 1"=20'
VERT: 1"=5'

THIS DEVELOPMENT SHALL BE CONSTRUCTED IN ACCORDANCE WITH THE CITY OF REDMOND STANDARD SPECIFICATIONS AND DETAILS, 2011 EDITION

APPROVED FOR CONSTRUCTION	PLAN CHK ENGR. <i>NJA</i>
<i>[Signature]</i>	STORM <i>12-01-12-11</i>
FOR: WILLIAM A. CAMPBELL	UTILITY <i>NA</i>
DIRECTOR OF PUBLIC WORKS	FIRE DEPT <i>NA</i>
CITY OF REDMOND	TRANS / ENGR <i>NA</i>
DATE: <i>1-18-2011</i>	PLANNING DEPT <i>NA</i>

THIS APPROVAL IS FOR THE DESIGN CONCEPT ONLY. THESE PLANS APPEAR TO BE IN CONFORMANCE WITH THE CITY OF REDMOND DESIGN STANDARDS FOR CONSTRUCTION. THIS APPROVAL SHALL NOT BE CONSTRUED AS AUTHORIZING CONSTRUCTION NOT IN ACCORDANCE WITH APPLICABLE CITY STANDARDS. THE CITY RESERVES THE RIGHT TO REQUIRE REVISIONS TO THE APPROVED PLANS TO ASSURE CONFORMANCE WITH CITY OF REDMOND DESIGN STANDARDS FOR CONSTRUCTION AT ANY TIME THAT IT IS DISCOVERED THAT THE PROPOSED CONSTRUCTION DOES NOT OTHERWISE MEET THE APPLICABLE CONSTRUCTION STANDARDS. THE OWNER IS REQUIRED TO PROVIDE DESIGNS AND PLANS IN ACCORDANCE WITH APPLICABLE CITY STANDARDS AND ASSURES THAT CONSTRUCTION IS ACCOMPLISHED IN ACCORDANCE WITH THOSE STANDARDS. THE OWNER AND/OR DESIGN ENGINEER AND/OR DEVELOPER MAY BE REQUIRED TO MAKE NECESSARY APPROVED FIELD REVISIONS TO CORRECT ANY ERRORS OR OMISSIONS FOUND ON THE APPROVED PLAN.

REVISIONS	DATE	BY	DESIGNED
			Y. HO
			DRAWN
			S. SIRES
			CHECKED
			H. LONGFELLOW
			APPROVED

ONE INCH AT FULL SCALE.
IF NOT, SCALE ACCORDINGLY

FILE NAME
BL1521075P12T01WP1-5

JOB No.
554-1521-075

DATE
DECEMBER 2010





Parametrix
ENGINEERING · PLANNING · ENVIRONMENTAL SCIENCES

411 108TH AVENUE N.E., SUITE 1800
BELLEVUE, WASHINGTON 98004
T. 425.458.6200 F. 425.458.6363
www.parametrix.com

PROJECT NAME
**EAST LAKE SAMMAMISH
MASTER PLAN TRAIL, REDMOND SEGMENT**

187TH AVENUE NE TO NE 70TH STREET

WALL PROFILES

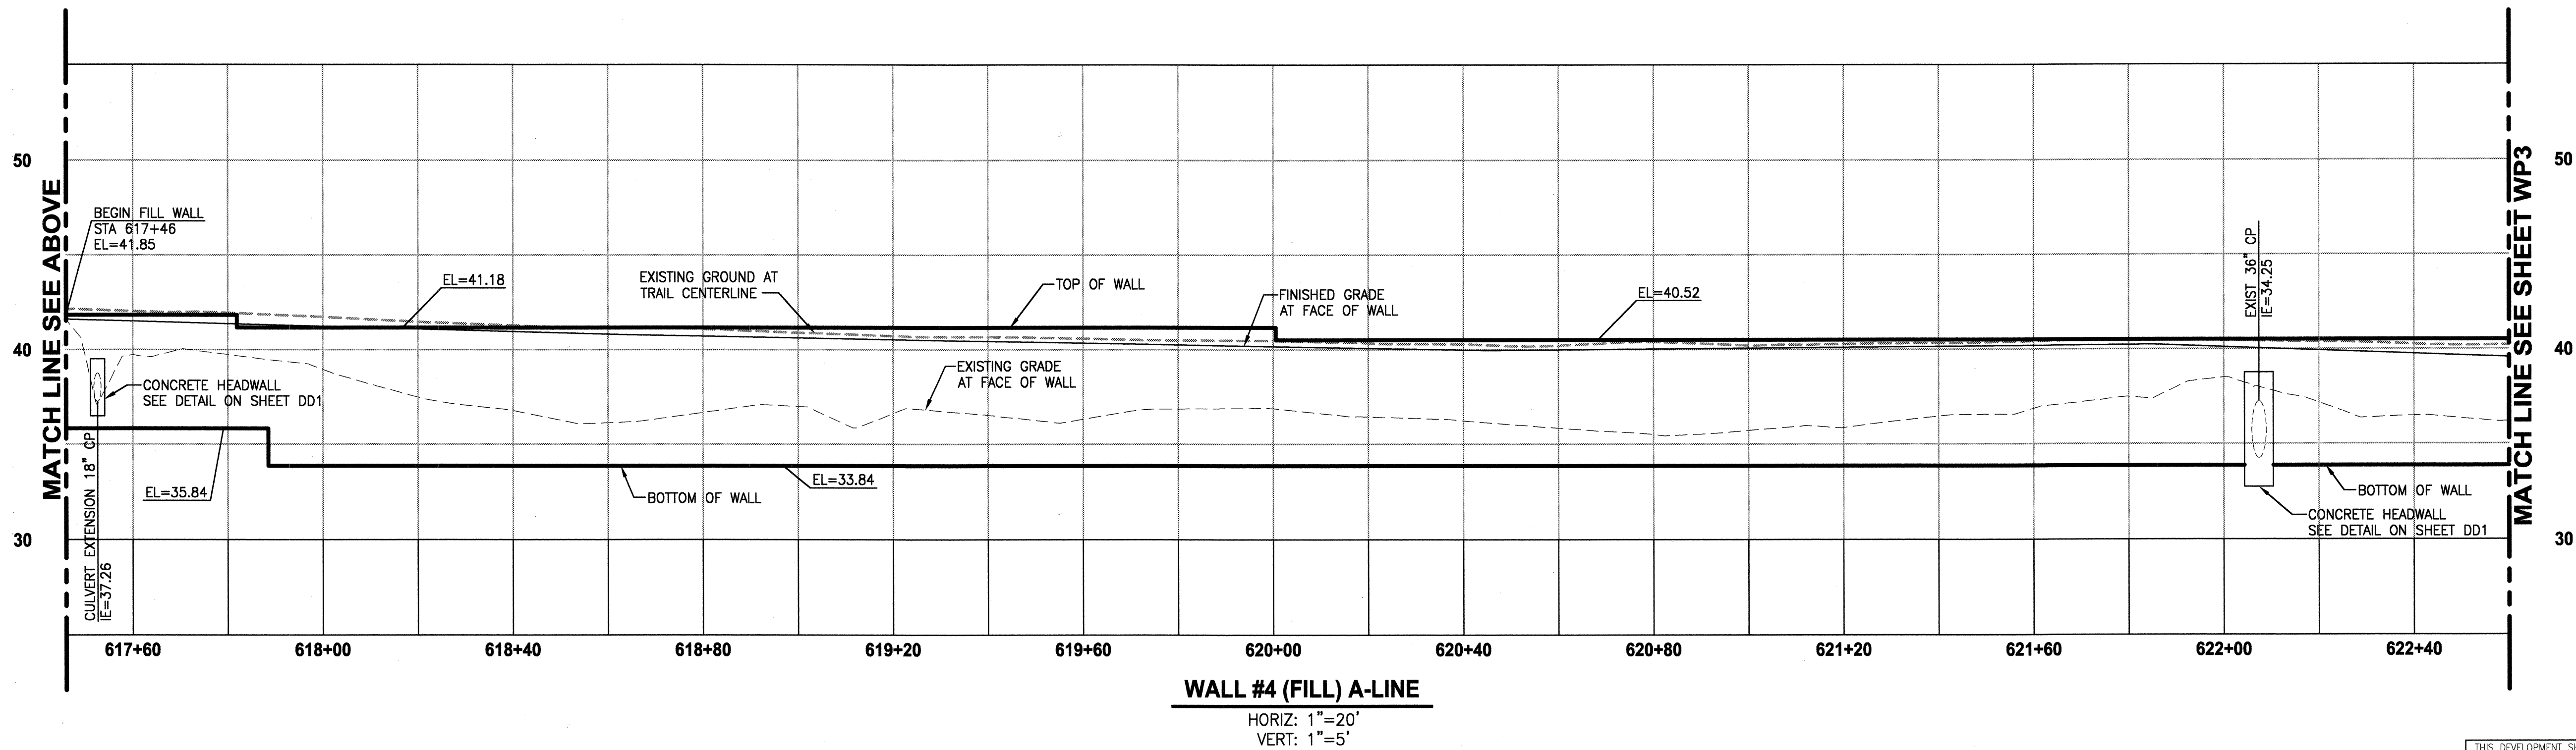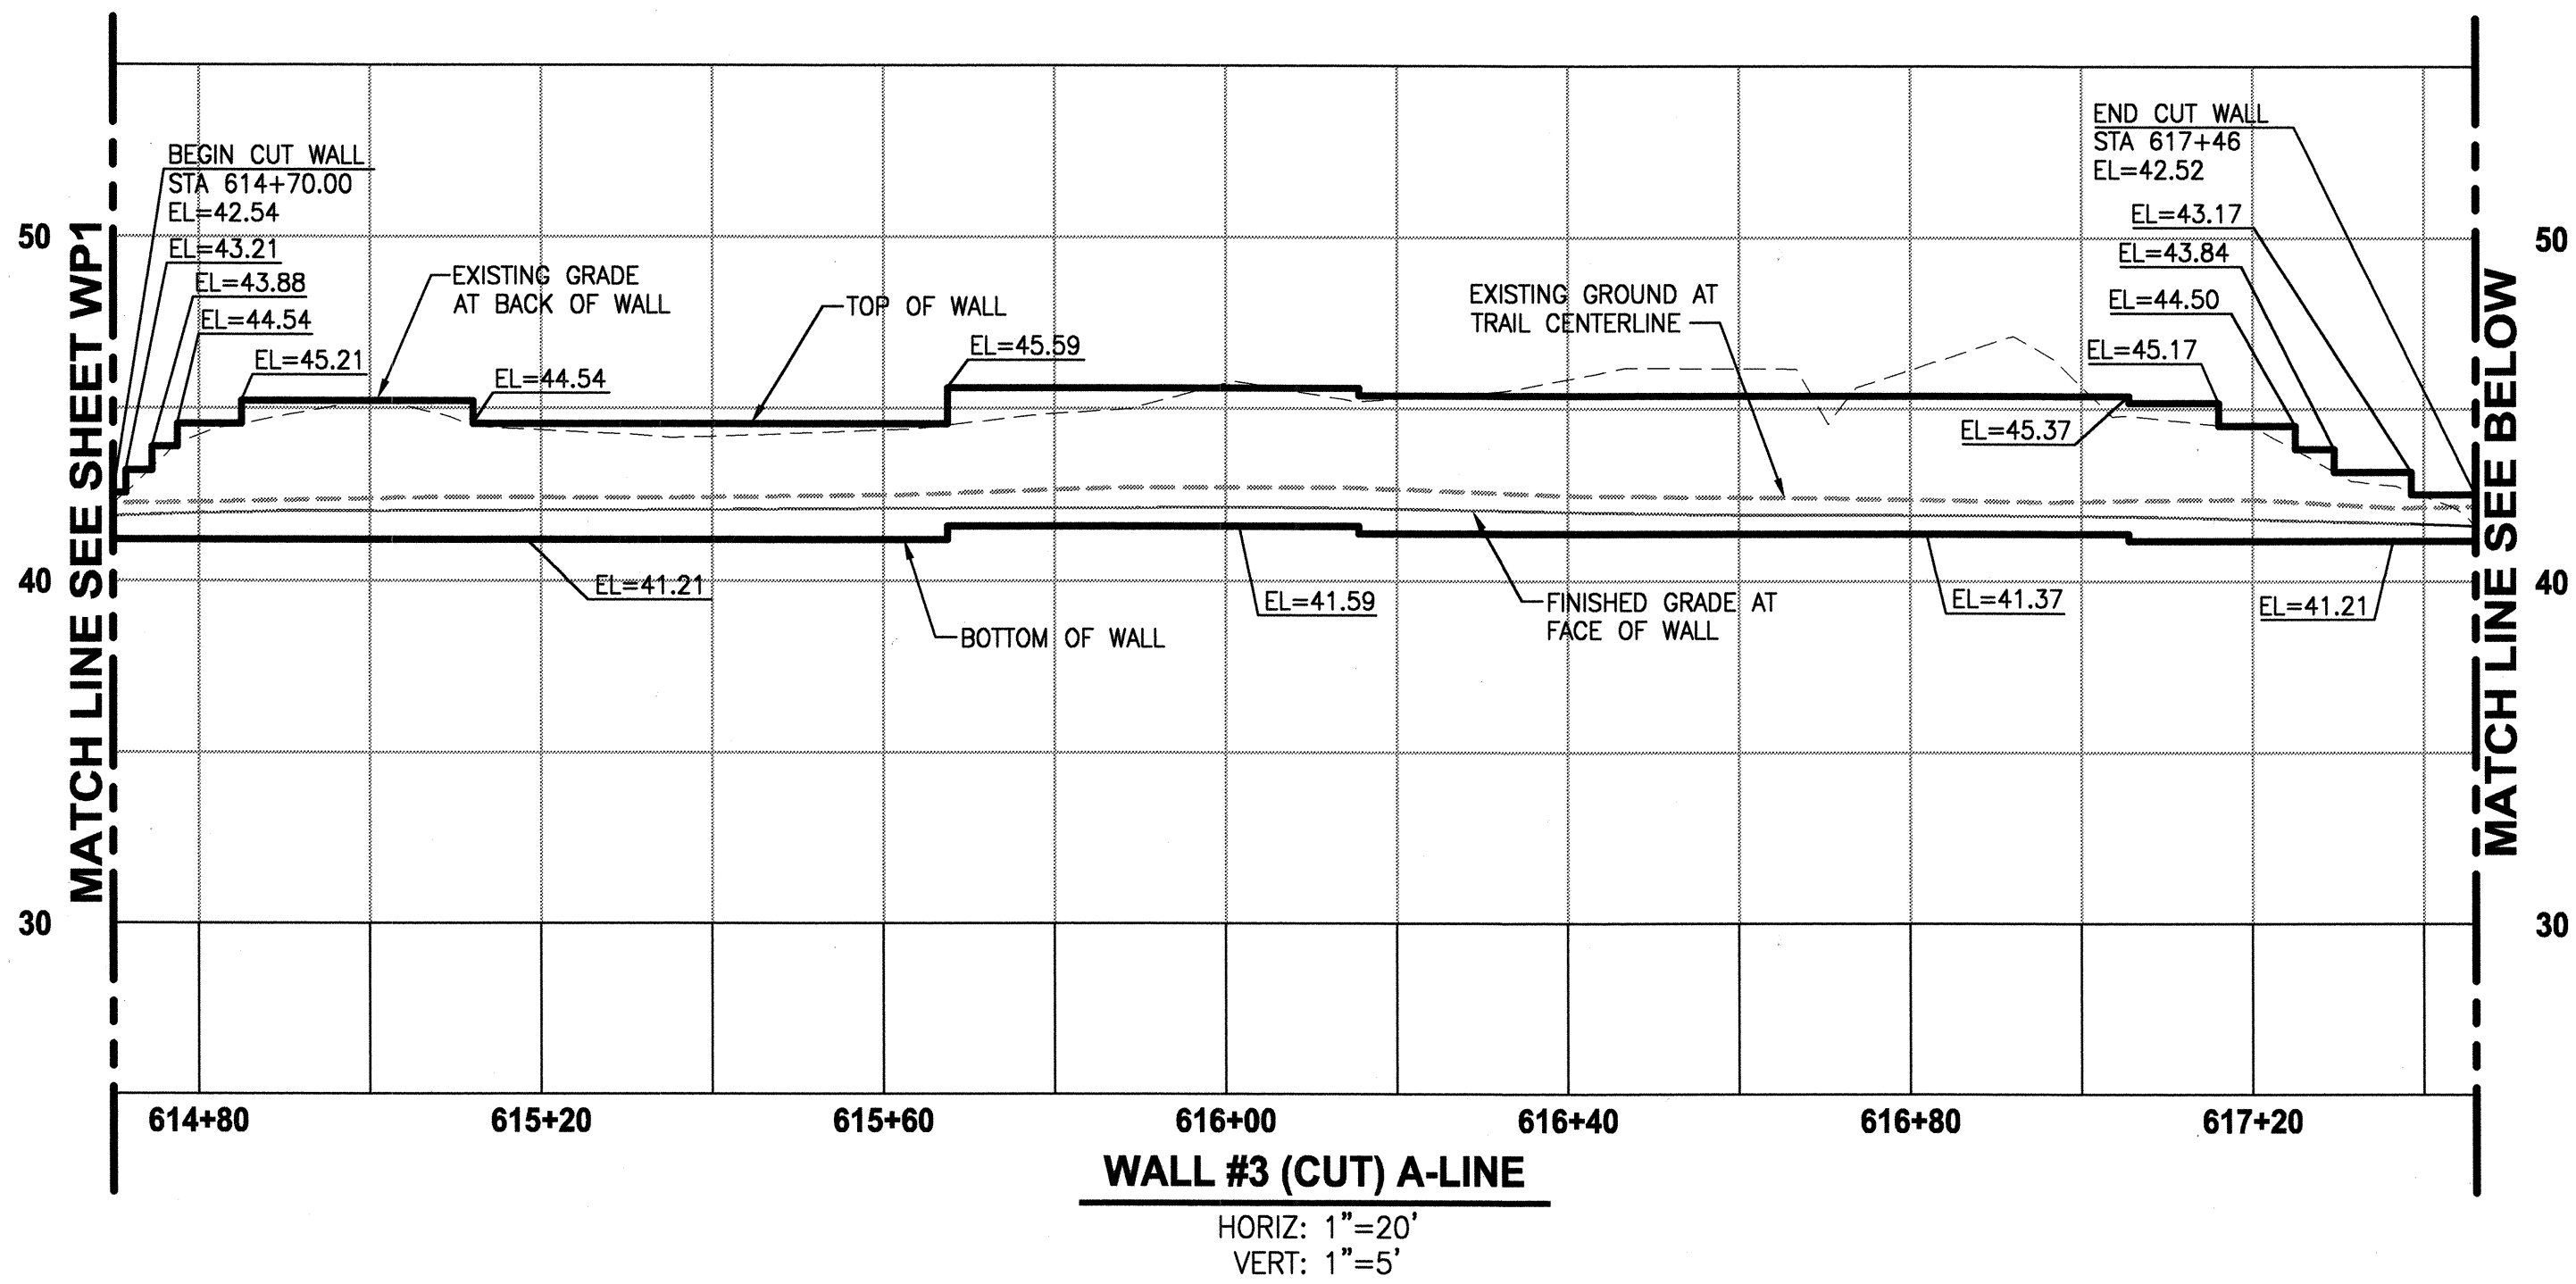

THIS DEVELOPMENT SHALL BE CONSTRUCTED IN ACCORDANCE WITH THE CITY OF REDMOND STANDARD SPECIFICATIONS AND DETAILS, 2011 EDITION.

APPROVED FOR CONSTRUCTION

FOR: WILLIAM CAMPBELL
DIRECTOR OF PUBLIC WORKS
CITY OF REDMOND

DATE: 1-18-2011

PLAN CHK ENGR: N/A
STORM: 10-01-12-11
UTILITY: N/A
FIRE DEPT: N/A
TRANS / ENGR: N/A
PLANNING DEPT: N/A

THIS APPROVAL IS FOR THE DESIGN CONCEPT ONLY. THESE PLANS APPEAR TO BE IN CONFORMANCE WITH THE CITY OF REDMOND DESIGN STANDARDS FOR CONSTRUCTION. THIS APPROVAL SHALL NOT BE CONSTRUED AS AUTHORIZING CONSTRUCTION NOT IN ACCORDANCE WITH APPLICABLE CITY STANDARDS. THE CITY RESERVES THE RIGHT TO REQUIRE REVISIONS TO THE APPROVED PLANS TO ASSURE CONFORMANCE WITH CITY OF REDMOND DESIGN STANDARDS FOR CONSTRUCTION AT ANY TIME THAT IT IS DISCOVERED THAT THE PROPOSED CONSTRUCTION DOES NOT OTHERWISE MEET THE APPLICABLE CONSTRUCTION STANDARDS. THE OWNER IS REQUIRED TO PROVIDE DESIGNS AND PLANS IN ACCORDANCE WITH APPLICABLE CITY STANDARDS AND ASSURES THAT CONSTRUCTION IS ACCOMPLISHED IN ACCORDANCE WITH THOSE STANDARDS. THE OWNER AND/OR DESIGN ENGINEER AND/OR DEVELOPER MAY BE REQUIRED TO MAKE NECESSARY APPROVED FIELD REVISIONS TO CORRECT ANY ERRORS OR OMISSIONS FOUND ON THE APPROVED PLAN.



Parametrix
ENGINEERING · PLANNING · ENVIRONMENTAL SCIENCES

411 108TH AVENUE N.E., SUITE 1800
BELLEVUE, WASHINGTON 98004
T. 425.458.6200 F. 425.458.6383
www.parametrix.com

PROJECT NAME
**EAST LAKE SAMMAMISH
MASTER PLAN TRAIL, REDMOND SEGMENT**

187TH AVENUE NE TO NE 70TH STREET

WALL PROFILES

DRAWING NO.
38 OF 72

WP2


REVISIONS	DATE	BY	DESIGNED
			Y. HO
			DRAWN
			S. SIRE
			CHECKED
			H. LONGFELLOW
			APPROVED

ONE INCH AT FULL SCALE.
IF NOT, SCALE ACCORDINGLY

FILE NAME
BL1521075P12T01WP1-5


JOB No.
554-1521-075

DATE
DECEMBER 2010

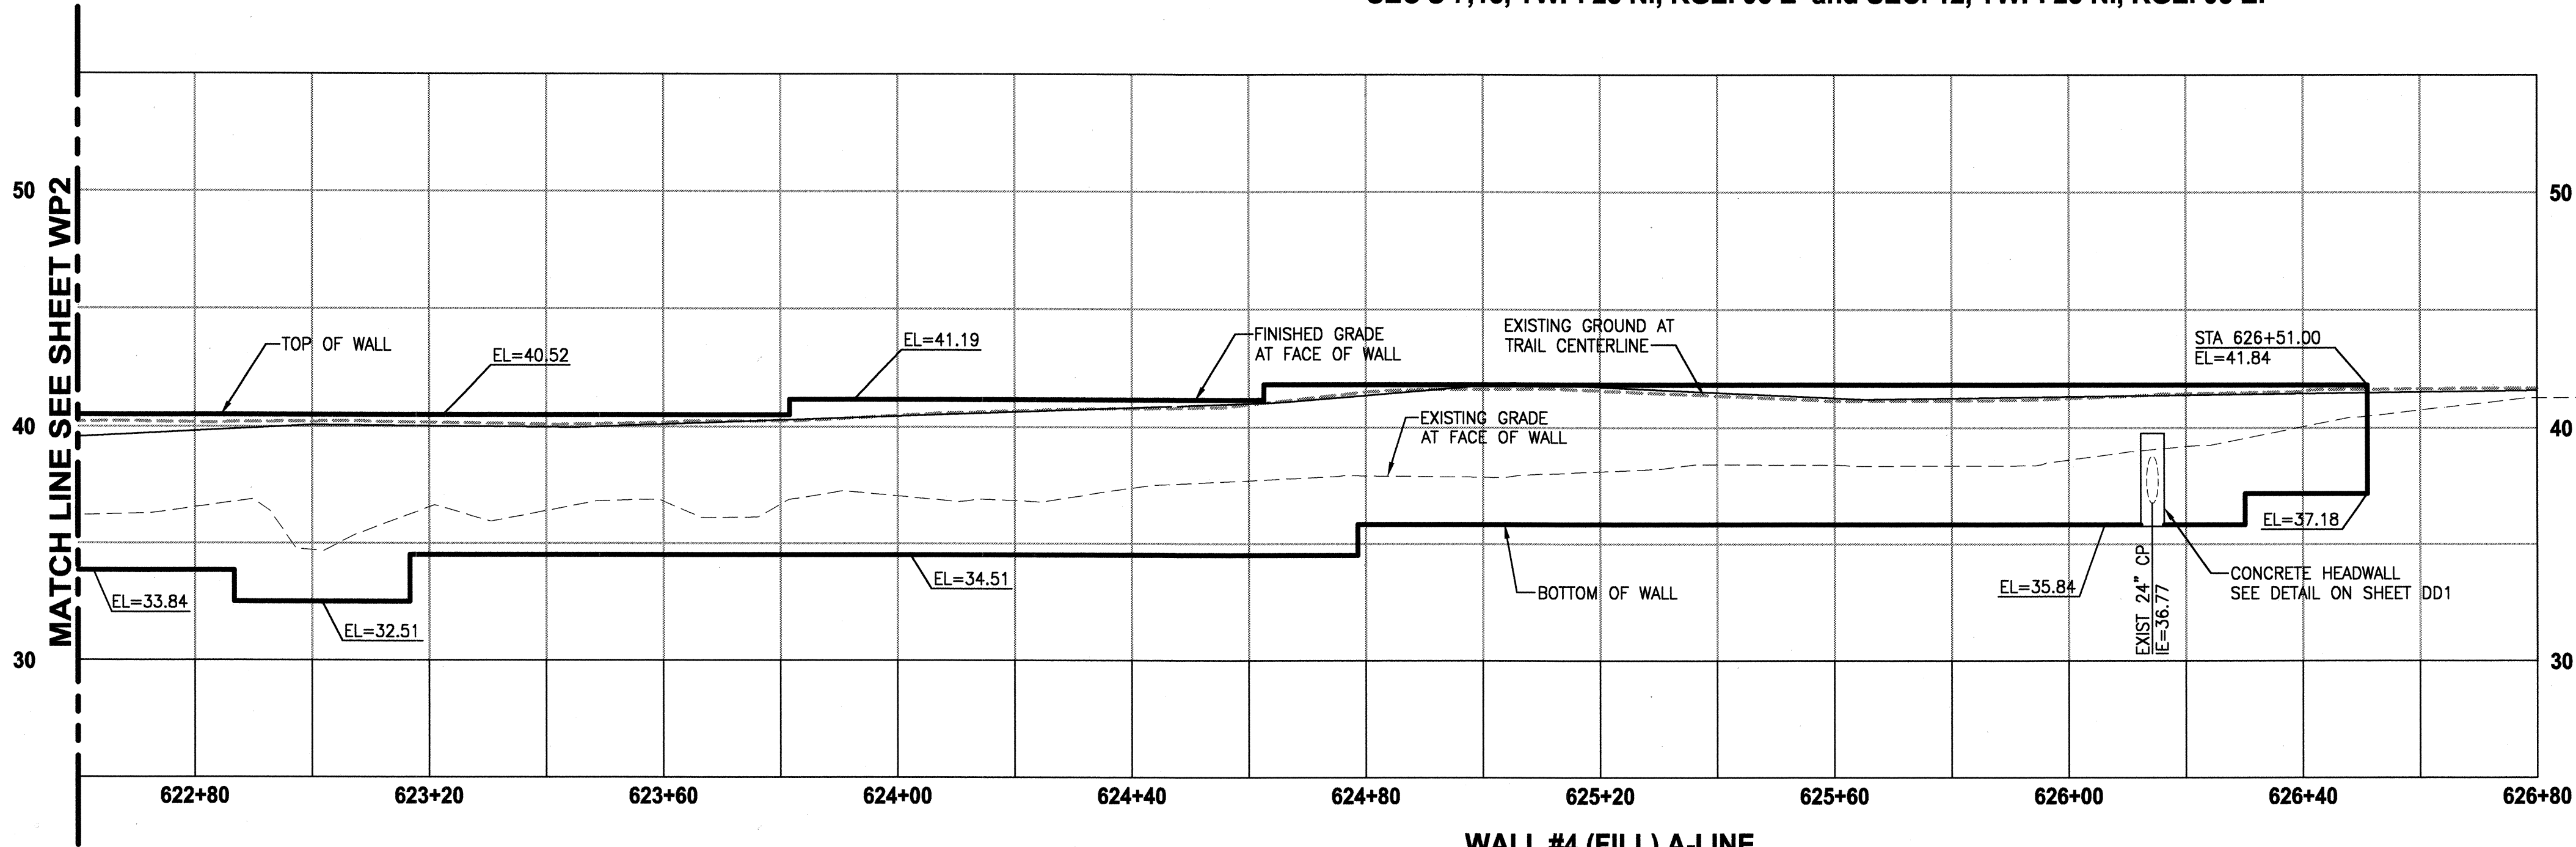

WALL #4 (FILL) A-LINE

HORIZ: 1"=20'
VERT: 1"=5'

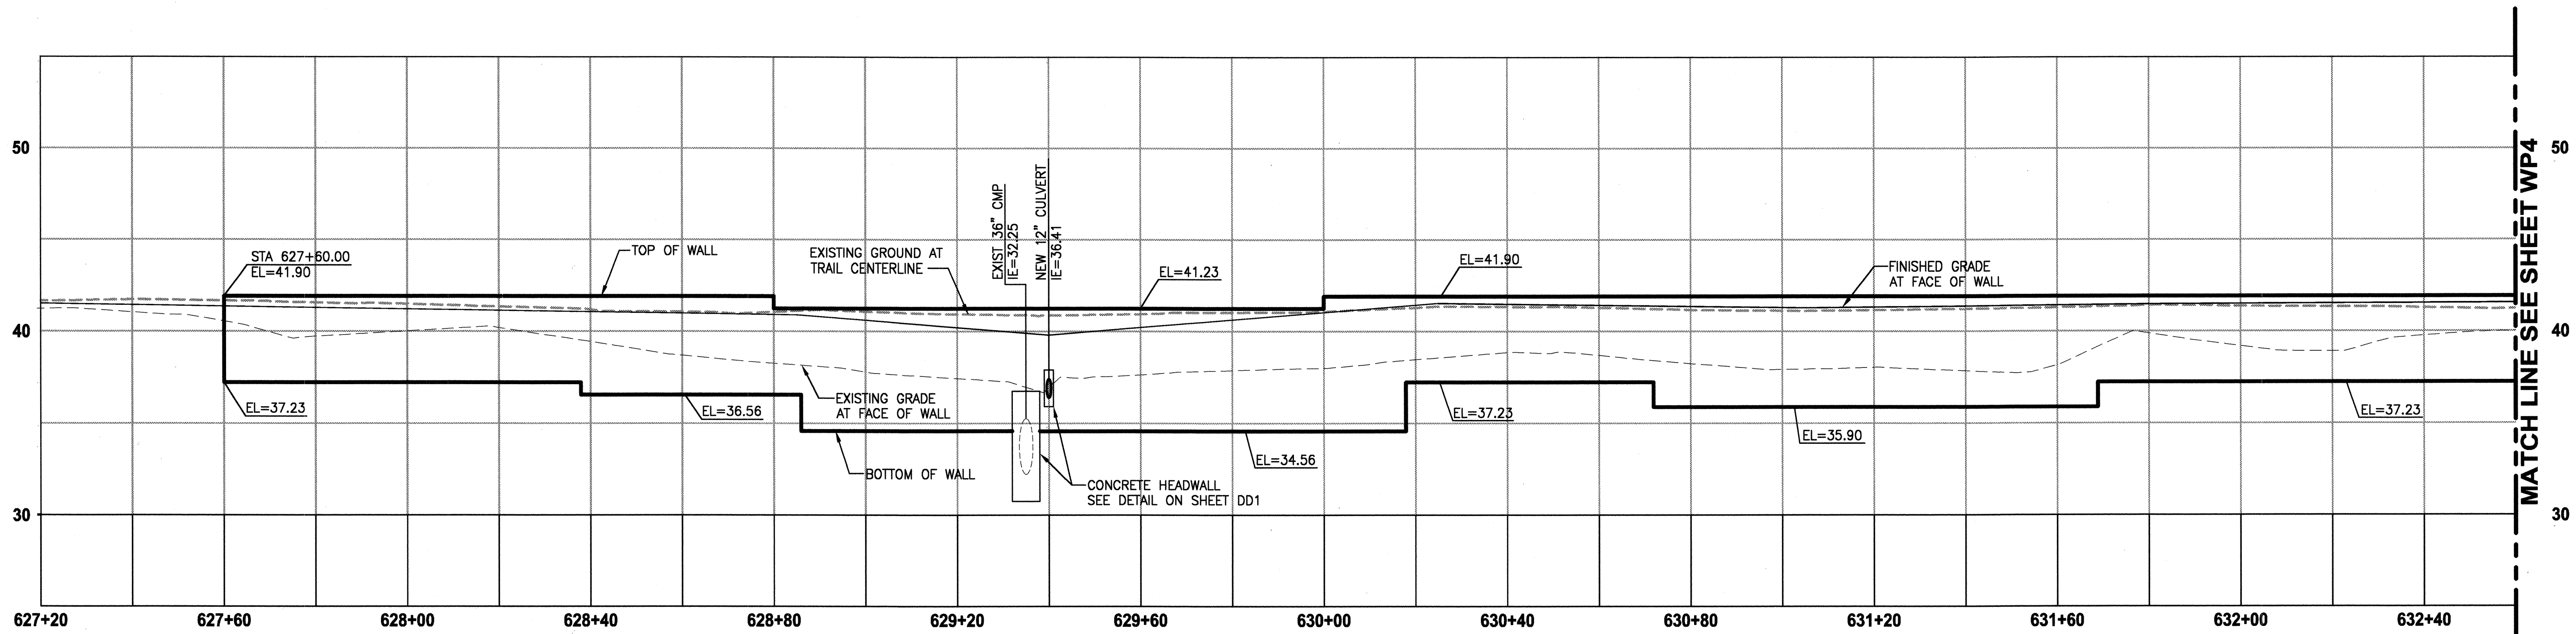


WALL #5 (FILL) A-LINE

HORIZ: 1"=20'
VERT: 1"=5'

DATE: Dec 16, 2010 - 3:51pm PLOTTED BY: purgabut
IMAGES: XREF S: XBL1521075P12T01-1bik | XBL1521075P12T01wall-PR

REVISIONS	DATE	BY	DESIGNED
			Y. HO
			DRAWN
			S. SIRES
			CHECKED
			H. LONGFELLOW
			APPROVED

ONE INCH AT FULL SCALE.
IF NOT, SCALE ACCORDINGLY
FILE NAME
BL1521075P12T01WP1-5
JOB No.
554-1521-075
DATE
DECEMBER 2010

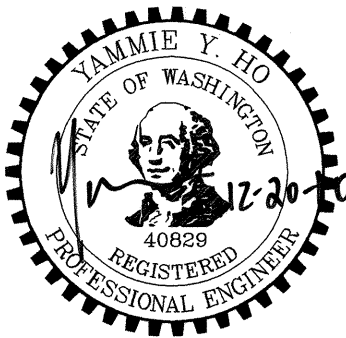

Parametrix
ENGINEERING · PLANNING · ENVIRONMENTAL SCIENCES
411 108TH AVENUE N.E., SUITE 1800
BELLEVUE, WASHINGTON 98004
T: 425.458.6200 F: 425.458.6363
www.parametrix.com

PROJECT NAME
**EAST LAKE SAMMAMISH
MASTER PLAN TRAIL, REDMOND SEGMENT**
187TH AVENUE NE TO NE 70TH STREET

WALL PROFILES


DRAWING NO.
39 OF 72
WP3

THIS DEVELOPMENT SHALL BE CONSTRUCTED IN ACCORDANCE WITH THE
CITY OF REDMOND STANDARD SPECIFICATIONS AND DETAILS, 2011 EDITION

APPROVED FOR CONSTRUCTION	PLAN CHK ENGR. <i>N/A</i>
<i>[Signature]</i>	STORM <i>01-12-11</i>
FOR: WILLIAM L. CAMPBELL	UTILITY <i>NA</i>
DIRECTOR OF PUBLIC WORKS	FIRE DEPT. <i>NA</i>
CITY OF REDMOND	TRANS / ENGR. <i>NA</i>
DATE: <i>1-18-2011</i>	PLANNING DEPT. <i>Kevin Johnson 1-14-11</i>


THIS APPROVAL IS FOR THE DESIGN CONCEPT ONLY. THESE PLANS APPEAR TO BE IN CONFORMANCE WITH THE CITY OF REDMOND DESIGN STANDARDS FOR CONSTRUCTION. THIS APPROVAL SHALL NOT BE CONSTRUED AS AUTHORIZING CONSTRUCTION NOT IN ACCORDANCE WITH APPLICABLE CITY STANDARDS. THE CITY RESERVES THE RIGHT TO REQUIRE REVISIONS TO THE APPROVED PLANS TO ASSURE CONFORMANCE WITH CITY OF REDMOND DESIGN STANDARDS FOR CONSTRUCTION AT ANY TIME THAT IT IS DISCOVERED THAT THE PROPOSED CONSTRUCTION DOES NOT OTHERWISE MEET THE APPLICABLE CONSTRUCTION STANDARDS. THE OWNER IS REQUIRED TO PROVIDE DESIGNS AND PLANS IN ACCORDANCE WITH APPLICABLE CITY STANDARDS AND ASSURES THAT CONSTRUCTION IS ACCOMPLISHED IN ACCORDANCE WITH THOSE STANDARDS. THE OWNER AND/OR DESIGN ENGINEER AND/OR DEVELOPER MAY BE REQUIRED TO MAKE NECESSARY APPROVED FIELD REVISIONS TO CORRECT ANY ERRORS OR OMISSIONS FOUND ON THE APPROVED PLAN.

11-0188

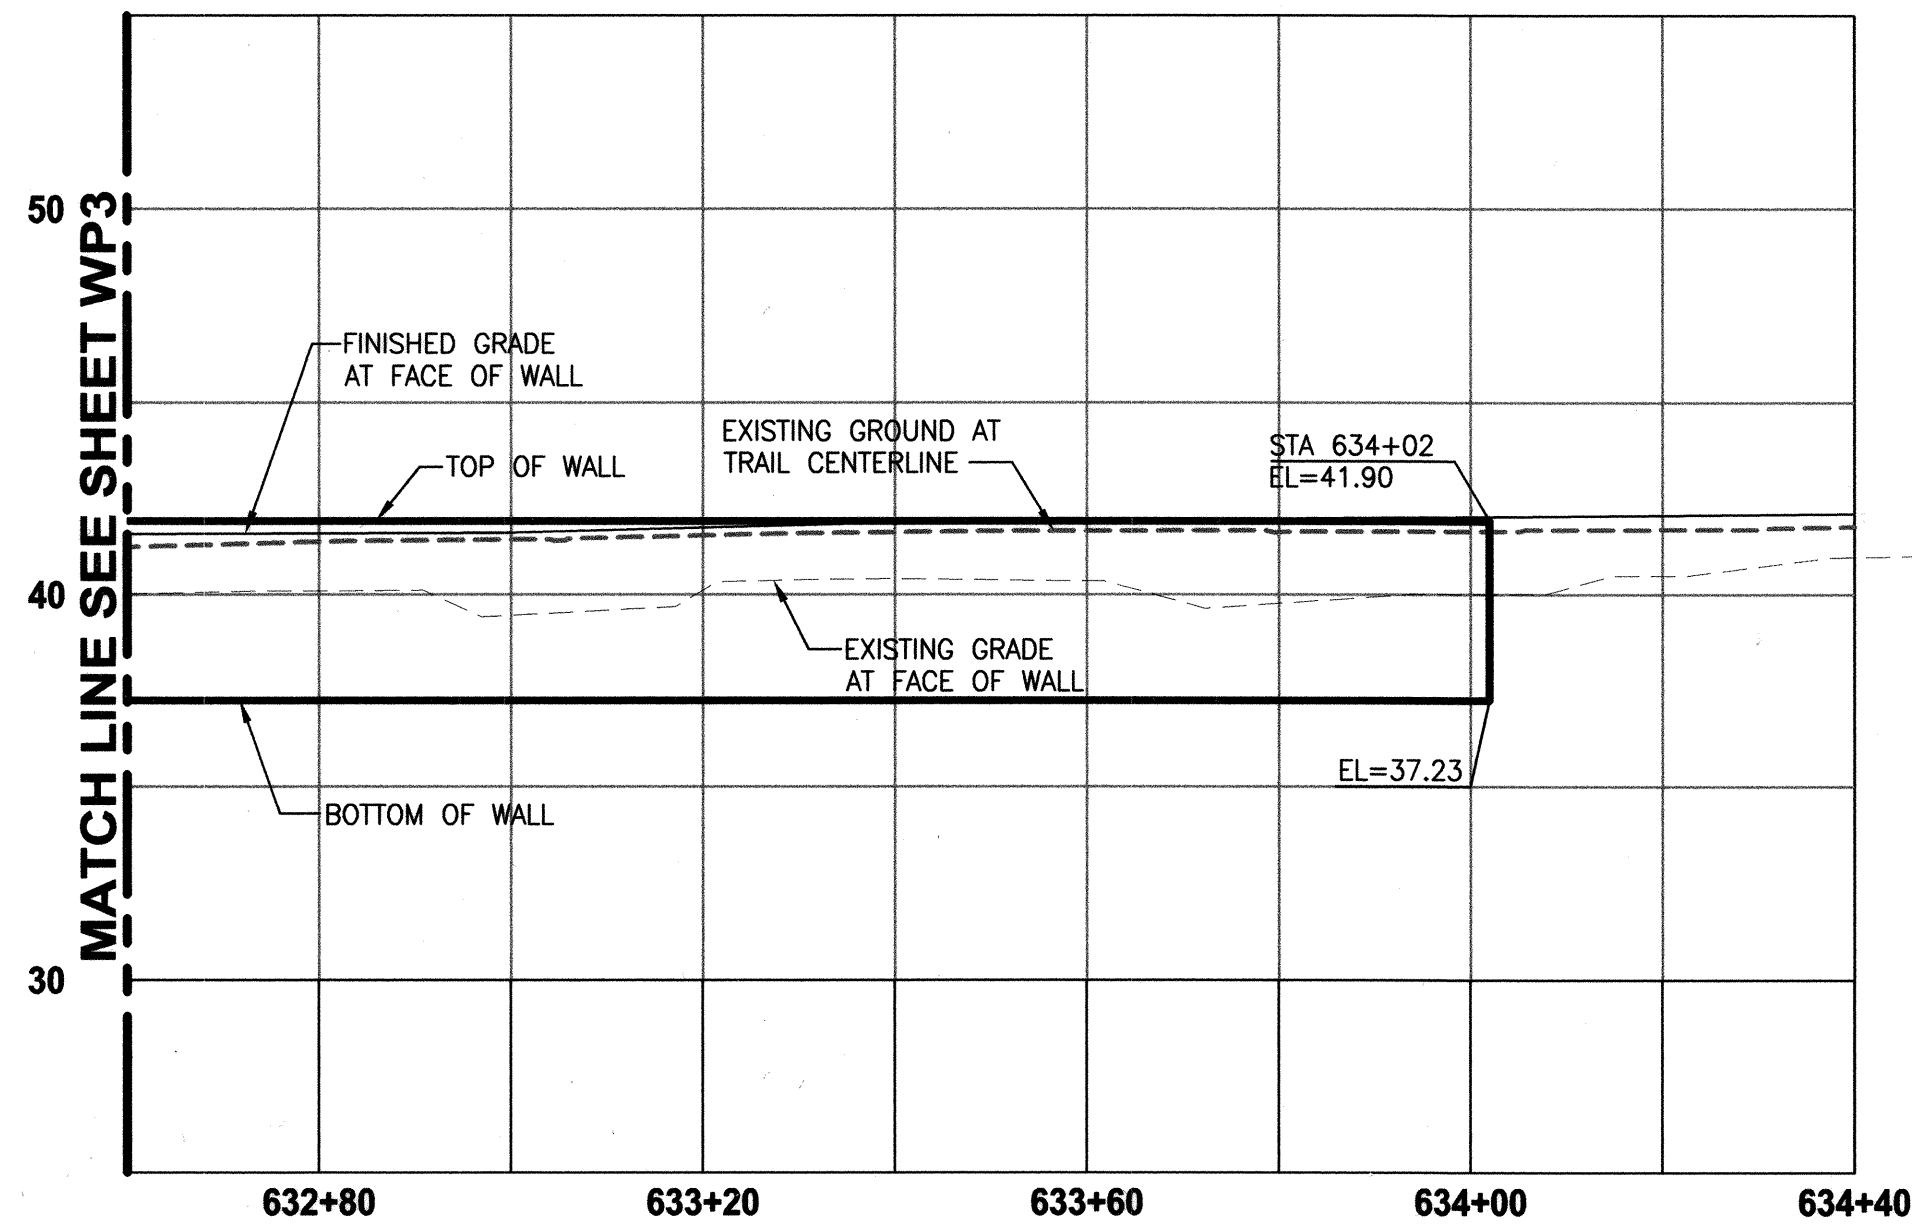


WALL #5 (FILL) A-LINE

HORIZ: 1"=20'
VERT: 1"=5'

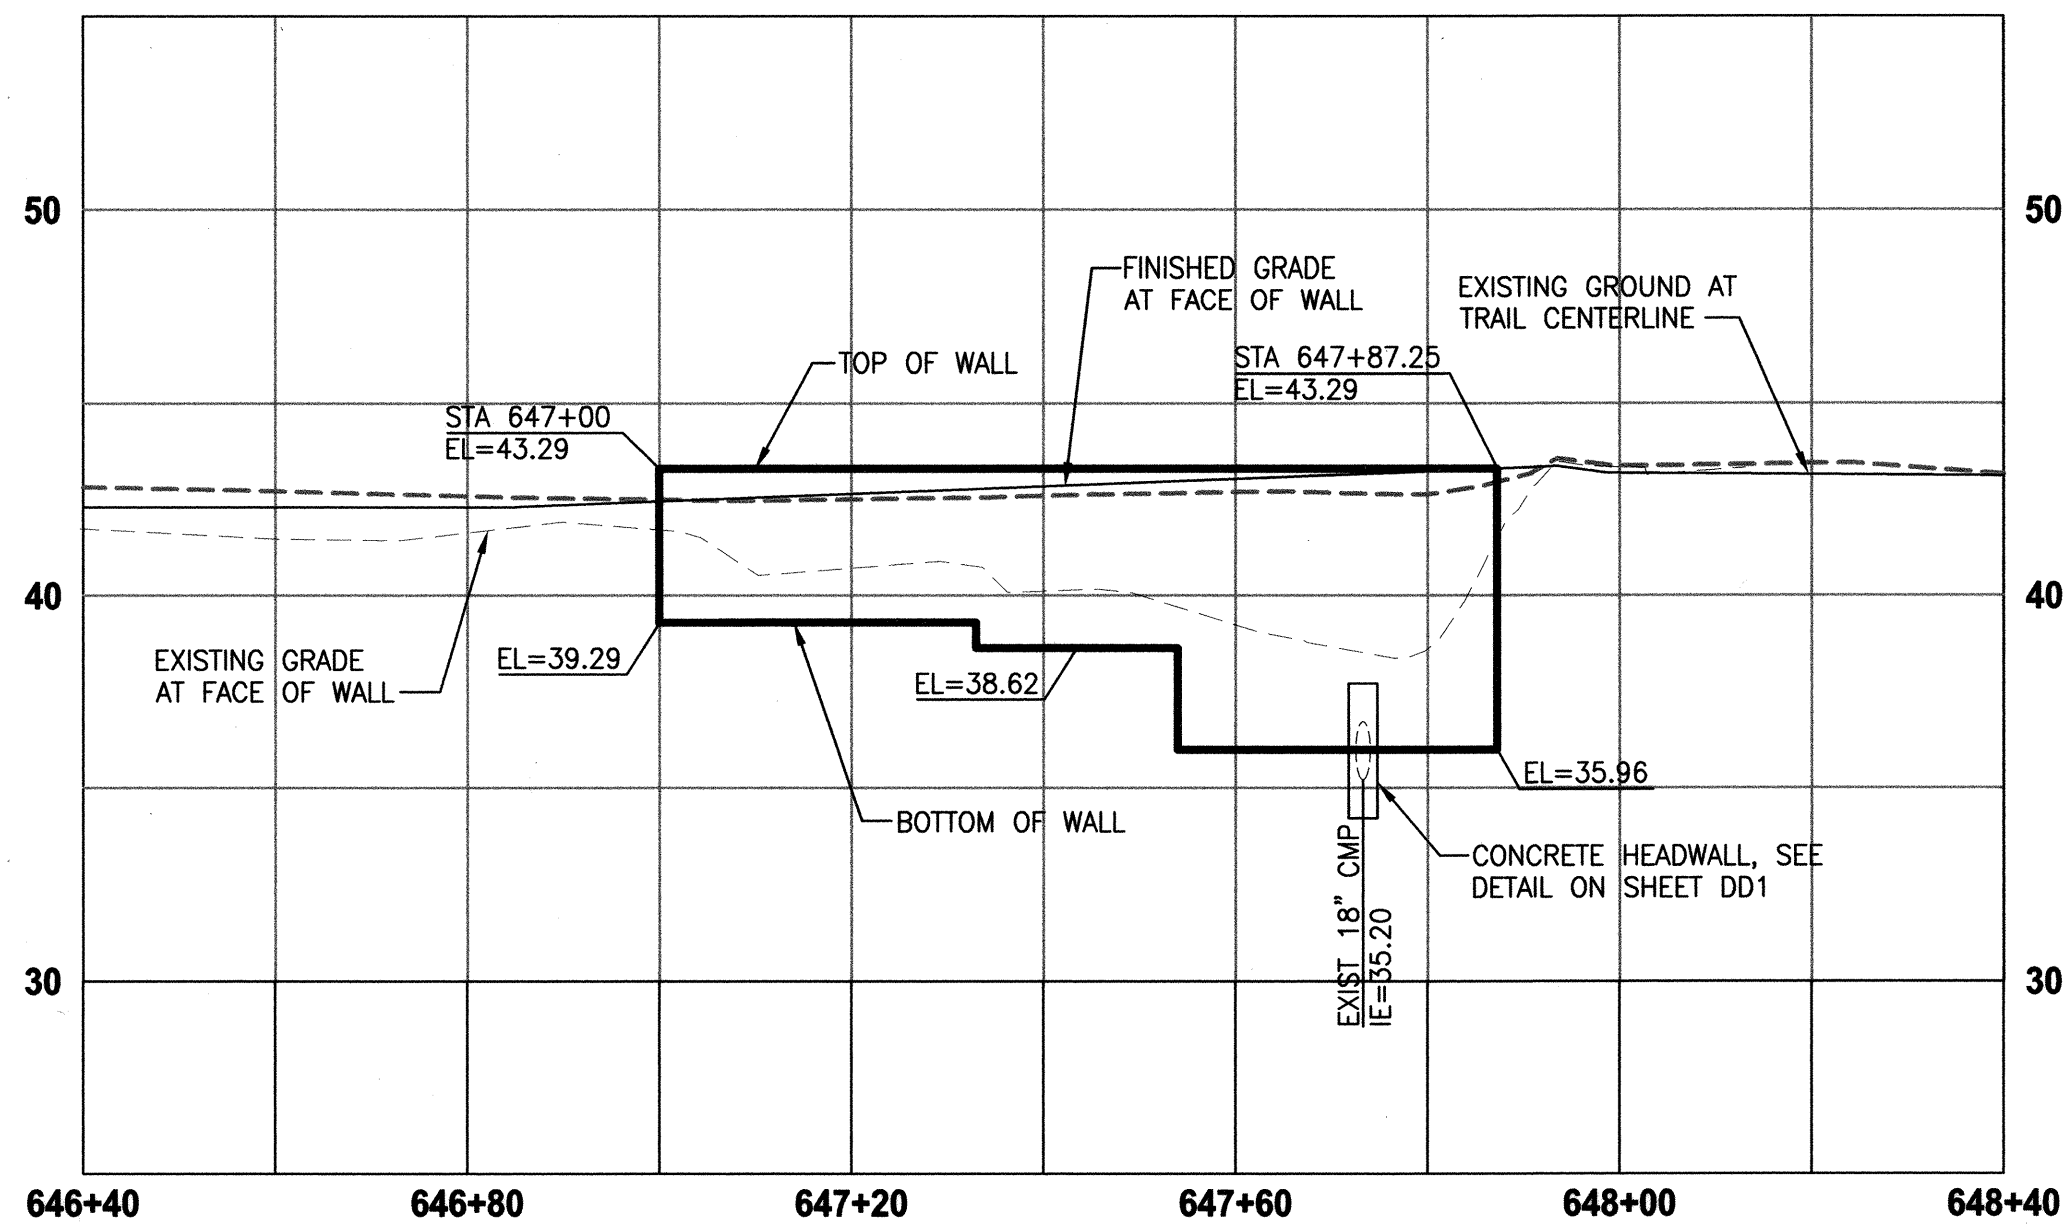

WALL #6 (FILL) A-LINE

HORIZ: 1"=20'
VERT: 1"=5'

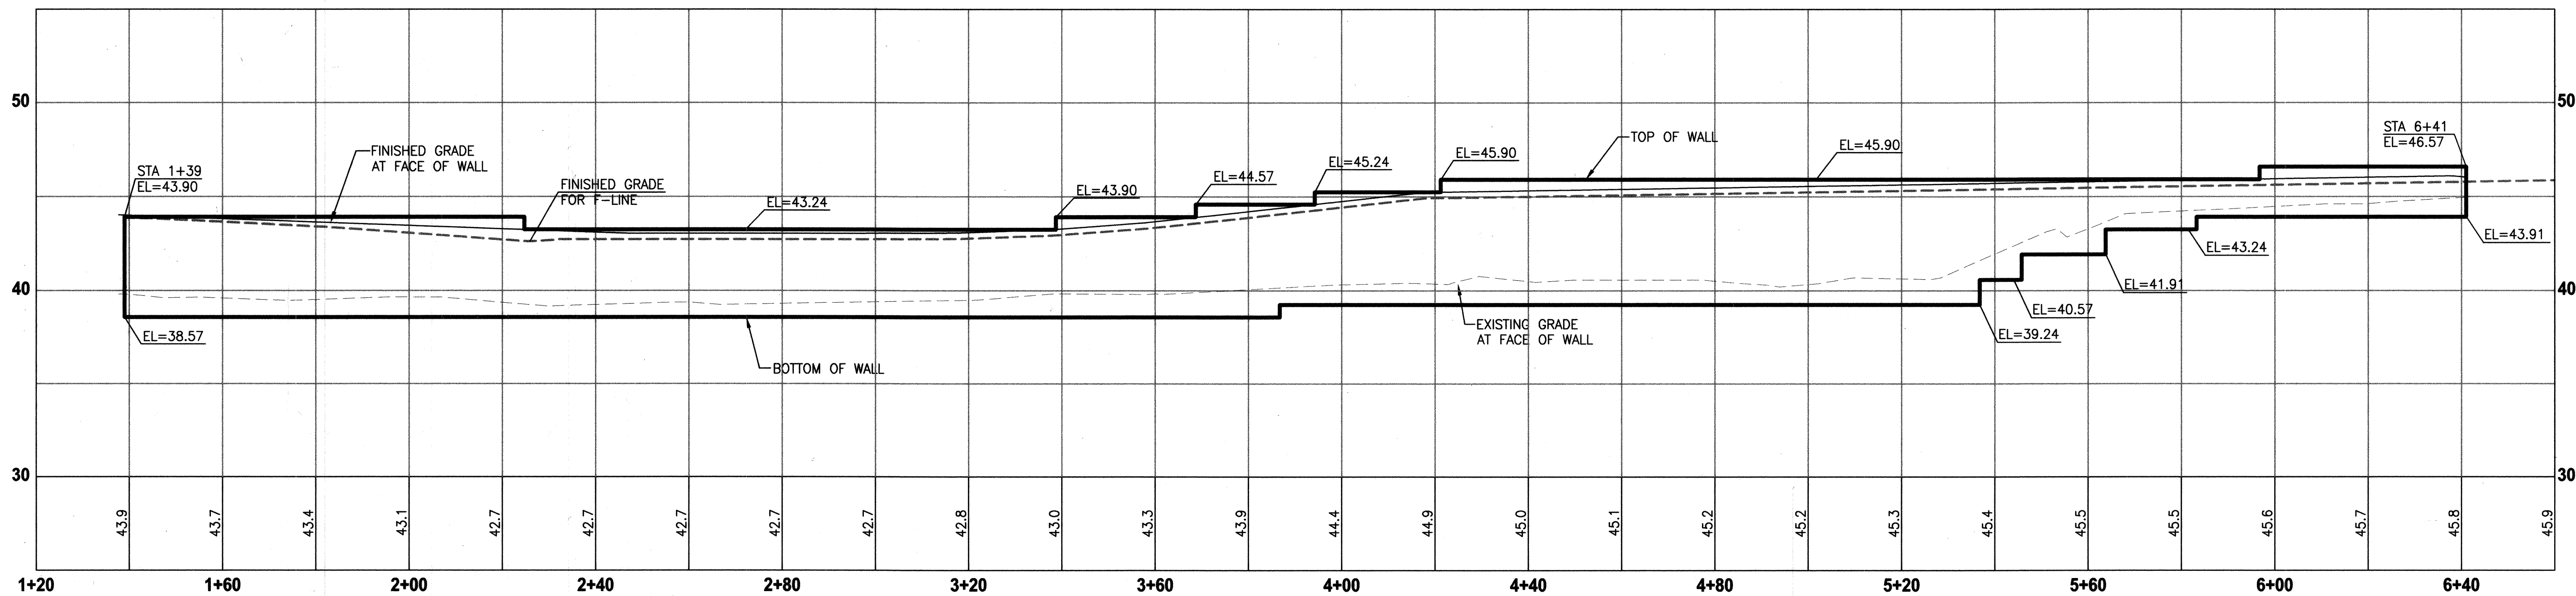

WALL #7 (FILL) F-LINE

HORIZ: 1"=20'
VERT: 1"=5'

THIS DEVELOPMENT SHALL BE CONSTRUCTED IN ACCORDANCE WITH THE CITY OF REDMOND STANDARD SPECIFICATIONS AND DETAILS, 2011 EDITION

APPROVED FOR CONSTRUCTION	PLAN CHK ENGR	N/A
FOR: WILLIAM J. CAMPBELL	STORM	12-01-12-11
DIRECTOR OF PUBLIC WORKS	UTILITY	N/A
CITY OF REDMOND	FIRE DEPT	N/A
DATE: 1-18-2011	TRANS / ENGR	1-18-11
	PLANNING DEPT	1-18-11

THIS APPROVAL IS FOR THE DESIGN CONCEPT ONLY. THESE PLANS APPEAR TO BE IN CONFORMANCE WITH THE CITY OF REDMOND DESIGN STANDARDS FOR CONSTRUCTION. THIS APPROVAL SHALL NOT BE CONSTRUED AS AUTHORIZING CONSTRUCTION NOT IN ACCORDANCE WITH APPLICABLE CITY STANDARDS. THE CITY RESERVES THE RIGHT TO REQUIRE REVISIONS TO THE APPROVED PLANS TO ASSURE CONFORMANCE WITH CITY OF REDMOND DESIGN STANDARDS FOR CONSTRUCTION AT ANY TIME THAT IT IS DISCOVERED THAT THE PROPOSED CONSTRUCTION DOES NOT OTHERWISE MEET THE APPLICABLE CONSTRUCTION STANDARDS. THE OWNER IS REQUIRED TO PROVIDE DESIGN AND PLANS IN ACCORDANCE WITH APPLICABLE CITY STANDARDS AND ASSURES THAT CONSTRUCTION ACCOMPLISHED IN ACCORDANCE WITH THOSE STANDARDS. THE OWNER AND/OR DESIGN ENGINEER AND/OR DEVELOPER MAY BE REQUIRED TO MAKE NECESSARY APPROVED FIELD REVISIONS TO CORRECT ANY OMISSIONS FOUND ON THE APPROVED PLAN.

REVISIONS	DATE	BY	DESIGNED
			Y. HO
			DRAWN
			S. SIRES
			CHECKED
			H. LONGFELLOW
			APPROVED

ONE INCH AT FULL SCALE.
IF NOT, SCALE ACCORDINGLY
FILE NAME
BL1521075P12T01WP1-5
JOB NO.
554-1521-075
DATE
DECEMBER 2010




Parametrix
ENGINEERING · PLANNING · ENVIRONMENTAL SCIENCES
411 108TH AVENUE N.E., SUITE 1800
BELLEVUE, WASHINGTON 98004
T: 425.458.6200 F: 425.458.6363
www.parametrix.com

PROJECT NAME
**EAST LAKE SAMMAMISH
MASTER PLAN TRAIL, REDMOND SEGMENT**
187TH AVENUE NE TO NE 70TH STREET

WALL PROFILES

DRAWING NO.
404 OF 72
WP4

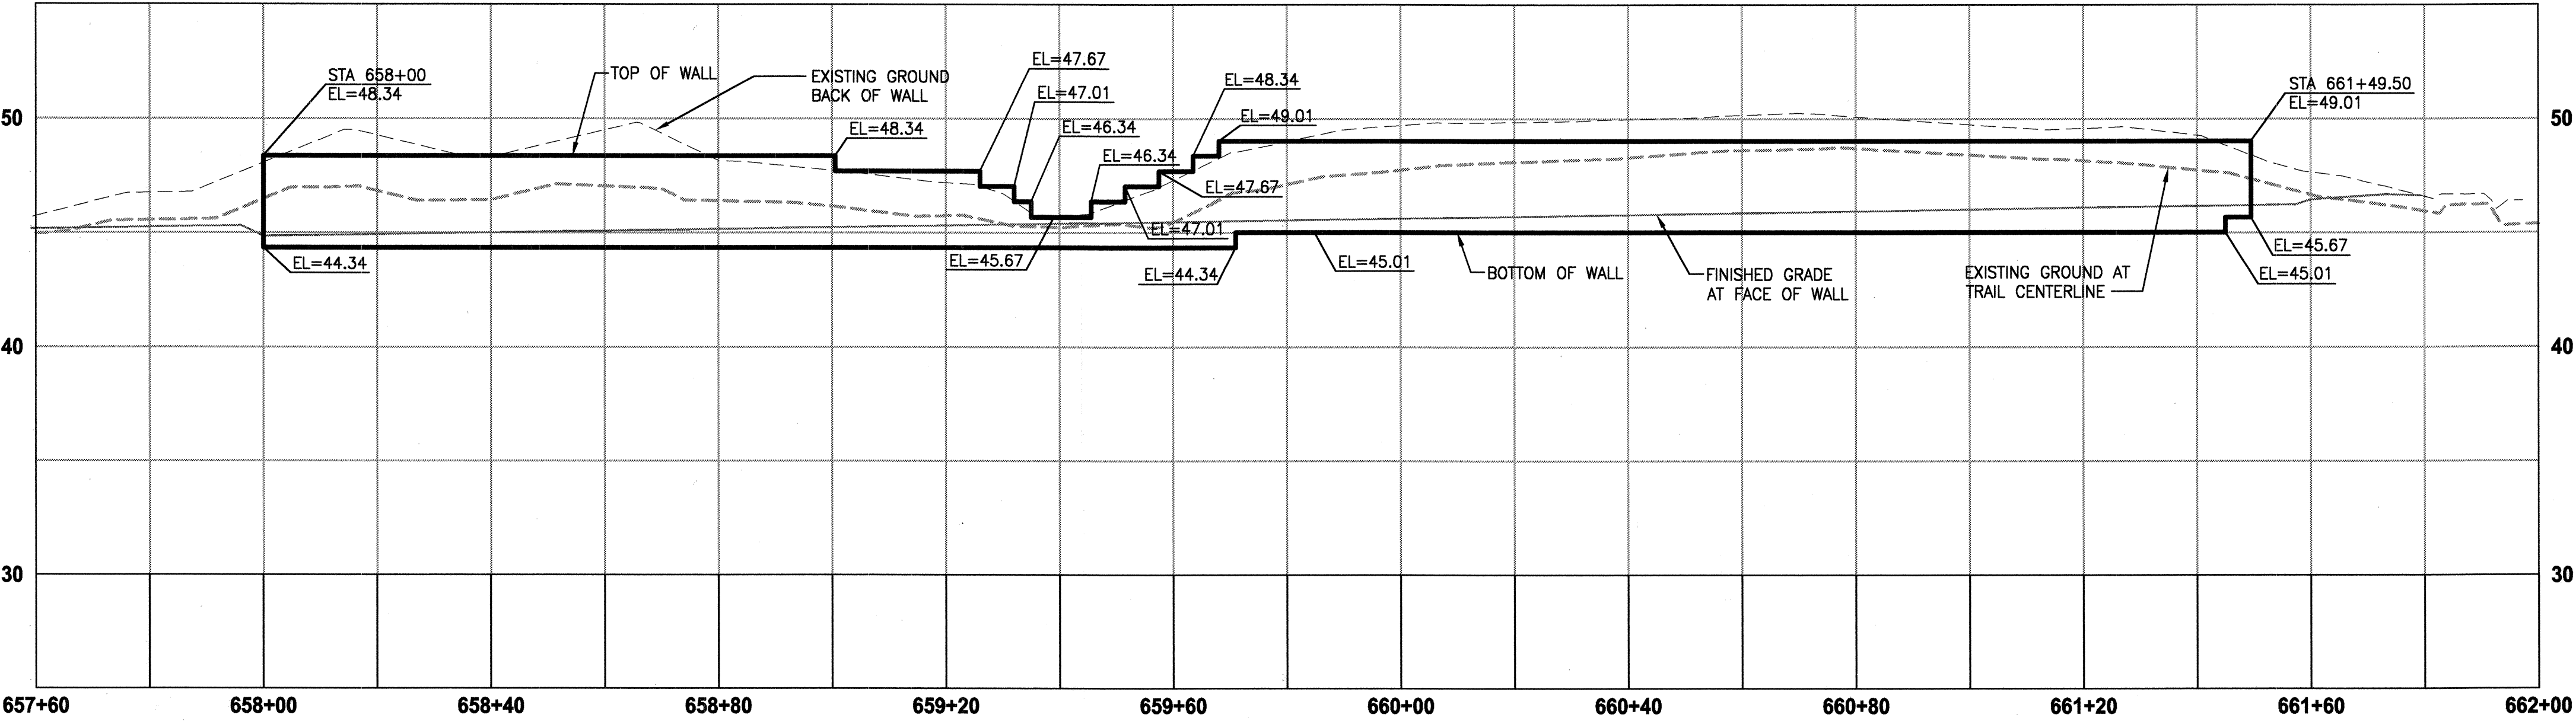

WALL #8 (CUT) A-LINE

HORIZ: 1"=20'
VERT: 1"=5'

DATE: Dec 16, 2010 - 3:52pm PLOTTED BY: purgabut IMAGES: XREF'S: XBL1521075P12T01-1b1k | XBL1521075P12T01wal-PR

△	REVISIONS	DATE	BY	DESIGNED Y. HO
				DRAWN S. SIRE
				CHECKED H. LONGFELLOW
				APPROVED

ONE INCH AT FULL SCALE. IF NOT, SCALE ACCORDINGLY
FILE NAME BL1521075P12T01WP1-5
JOB No. 554-1521-075
DATE DECEMBER 2010



Parametrix

ENGINEERING · PLANNING · ENVIRONMENTAL SCIENCES

411 108TH AVENUE N.E., SUITE 1800
BELLEVUE, WASHINGTON 98004
T: 425.458.6200 F: 425.458.6363
www.parametrix.com

PROJECT NAME

EAST LAKE SAMMAMISH
MASTER PLAN TRAIL, REDMOND SEGMENT

187TH AVENUE NE TO NE 70TH STREET

WALL PROFILES

DRAWING NO.
41 OF 72

WP5

THIS DEVELOPMENT SHALL BE CONSTRUCTED IN ACCORDANCE WITH THE CITY OF REDMOND STANDARD SPECIFICATIONS AND DETAILS, 2011 EDITION.

APPROVED FOR CONSTRUCTION	PLAN CHK ENGR	N/A
FOR: WILLIAM J. CAMPBELL	STORM	12-01-12-11
DIRECTOR OF PUBLIC WORKS	UTILITY	N/A
CITY OF REDMOND	FIRE DEPT	N/A
DATE: 1-18-2011	TRANS / ENGR	N/A 1-18-11
	PLANNING DEPT	1-18-11


THIS APPROVAL IS FOR THE DESIGN CONCEPT ONLY. THESE PLANS APPEAR TO BE IN CONFORMANCE WITH THE CITY OF REDMOND DESIGN STANDARDS FOR CONSTRUCTION. THIS APPROVAL SHALL NOT BE CONSTRUED AS AUTHORIZING CONSTRUCTION NOT IN ACCORDANCE WITH APPLICABLE CITY STANDARDS. THE CITY RESERVES THE RIGHT TO REQUIRE REVISIONS TO THE APPROVED PLANS TO ASSURE CONFORMANCE WITH CITY OF REDMOND DESIGN STANDARDS FOR CONSTRUCTION AT ANY TIME THAT IT IS DISCOVERED THAT THE PROPOSED CONSTRUCTION DOES NOT OTHERWISE MEET THE APPLICABLE CONSTRUCTION STANDARDS. THE OWNER IS REQUIRED TO PROVIDE DESIGNS AND PLANS IN ACCORDANCE WITH APPLICABLE CITY STANDARDS AND ASSURES THAT CONSTRUCTION IS ACCOMPLISHED IN ACCORDANCE WITH THOSE STANDARDS. THE OWNER AND/OR DESIGN ENGINEER AND/OR DEVELOPER MAY BE REQUIRED TO MAKE NECESSARY APPROVED FIELD REVISIONS TO CORRECT ANY ERRORS OR OMISSIONS FOUND ON THE APPROVED PLAN.

11-0190




FIRST COURSE

SECOND COURSE


CAP COURSE

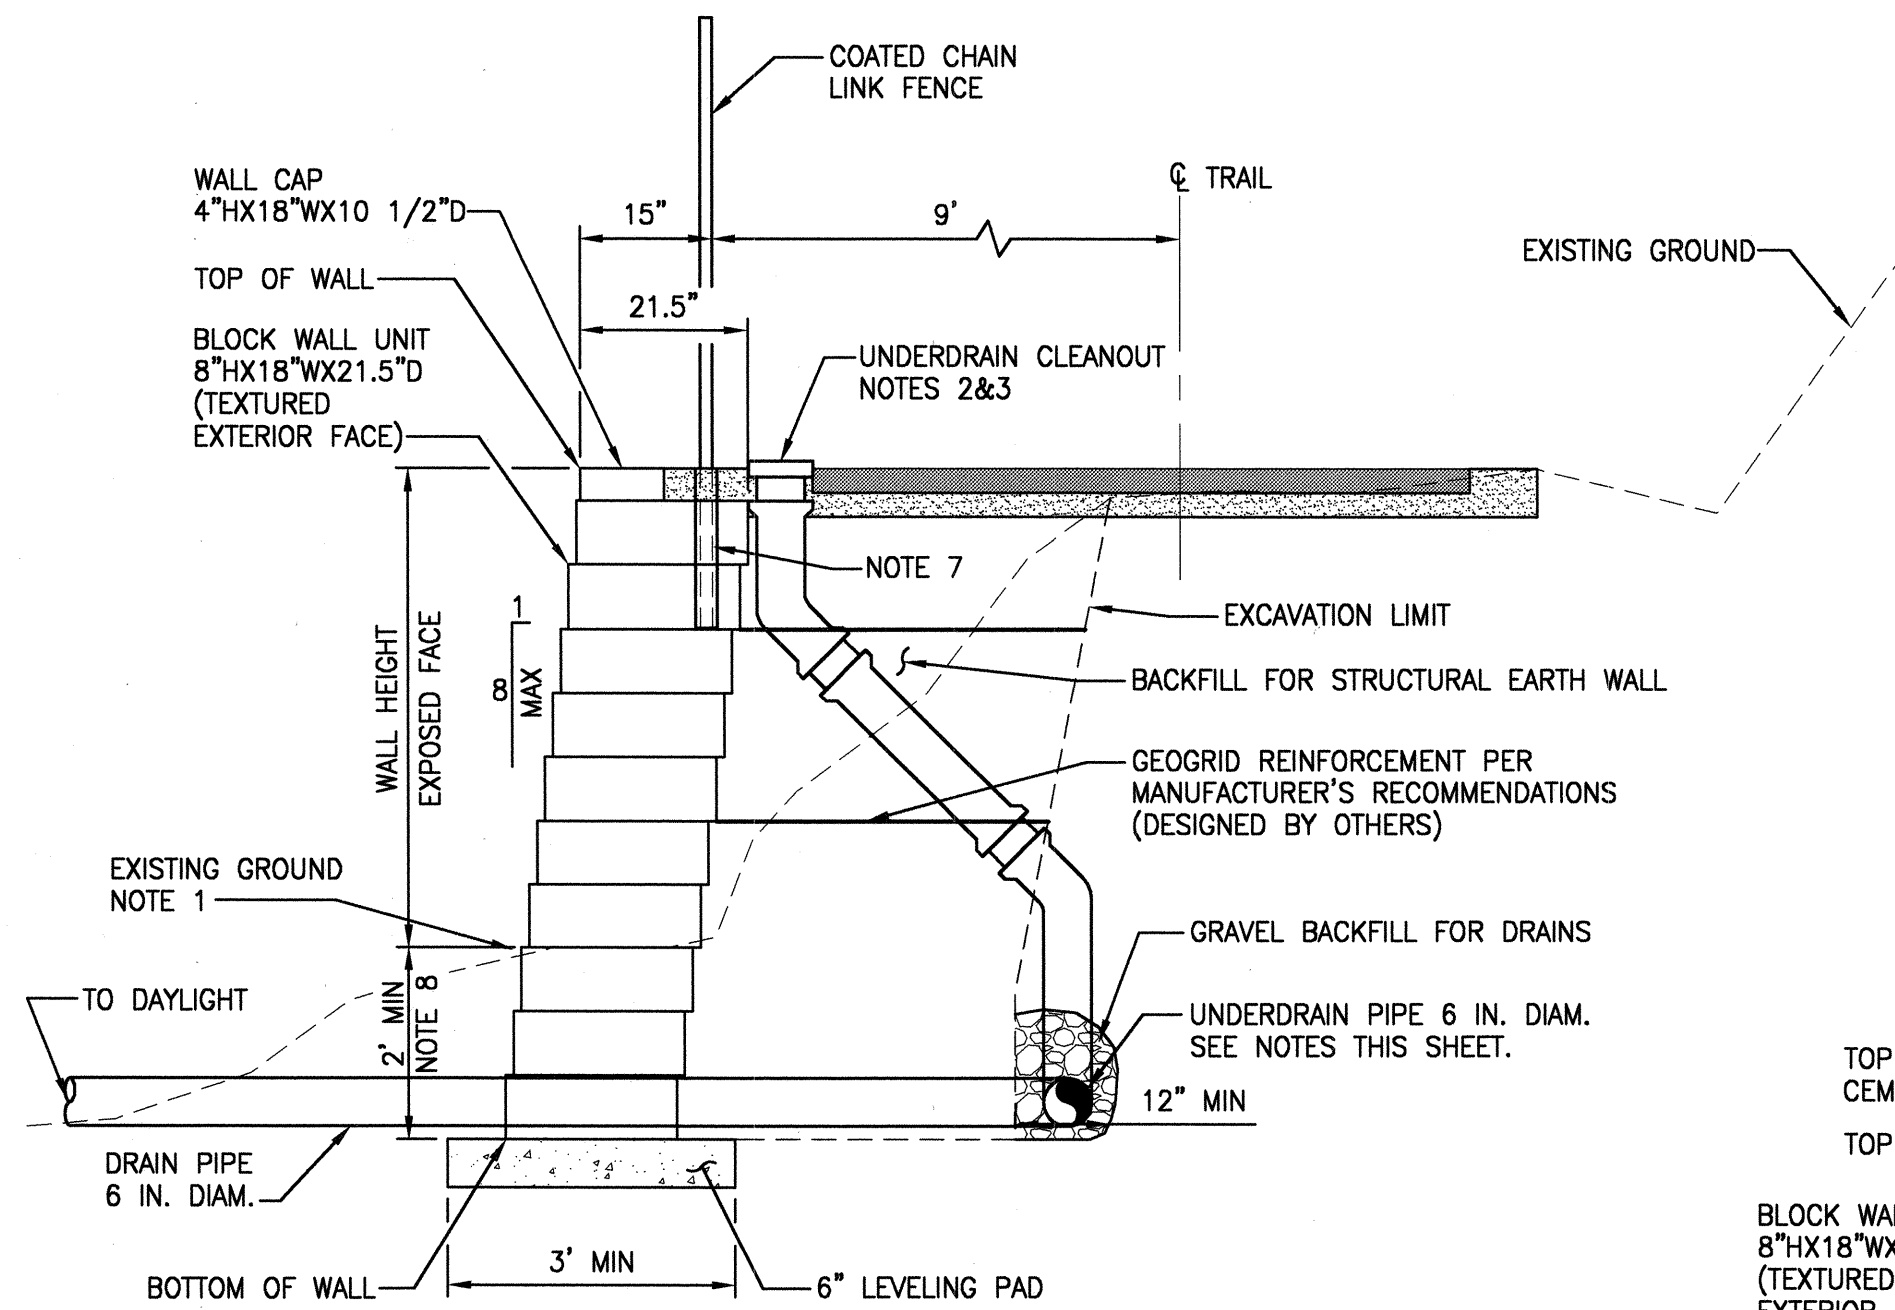

**FILL WALL ALONG TRAIL
DETAIL**
NO SCALE

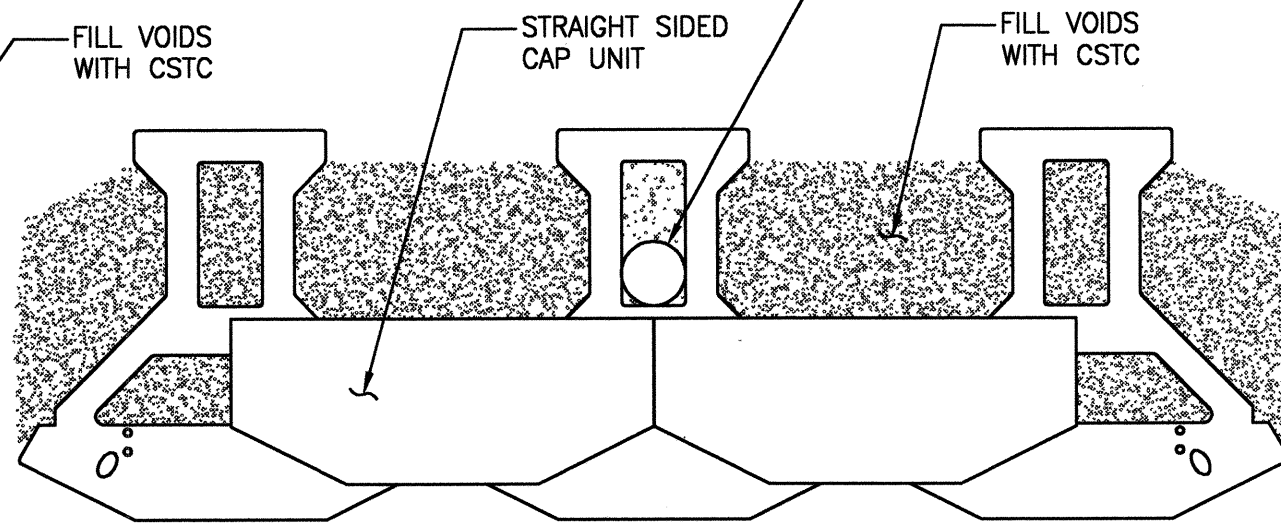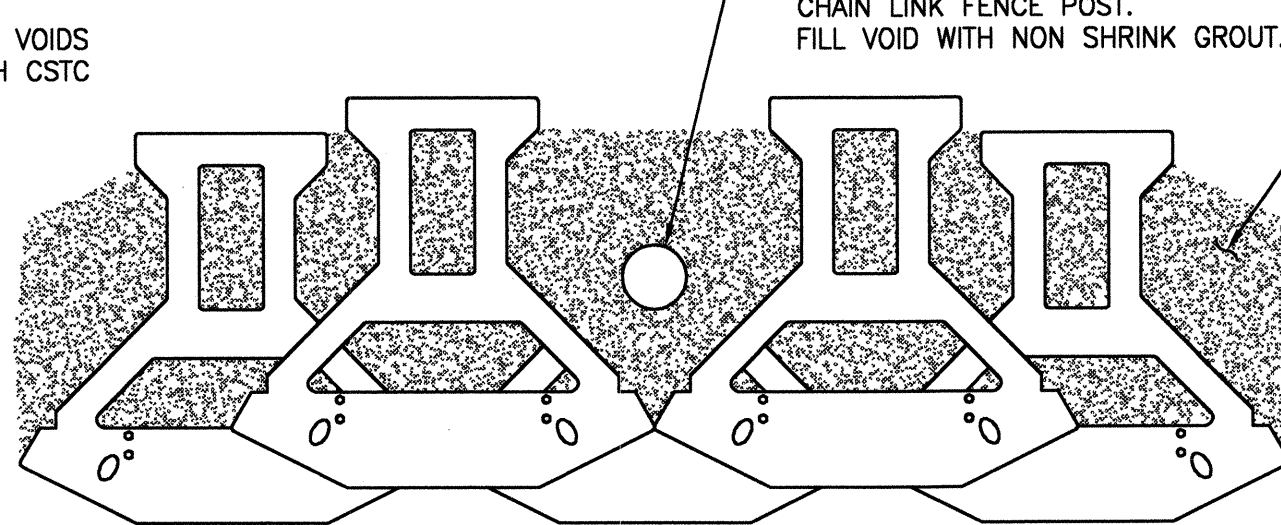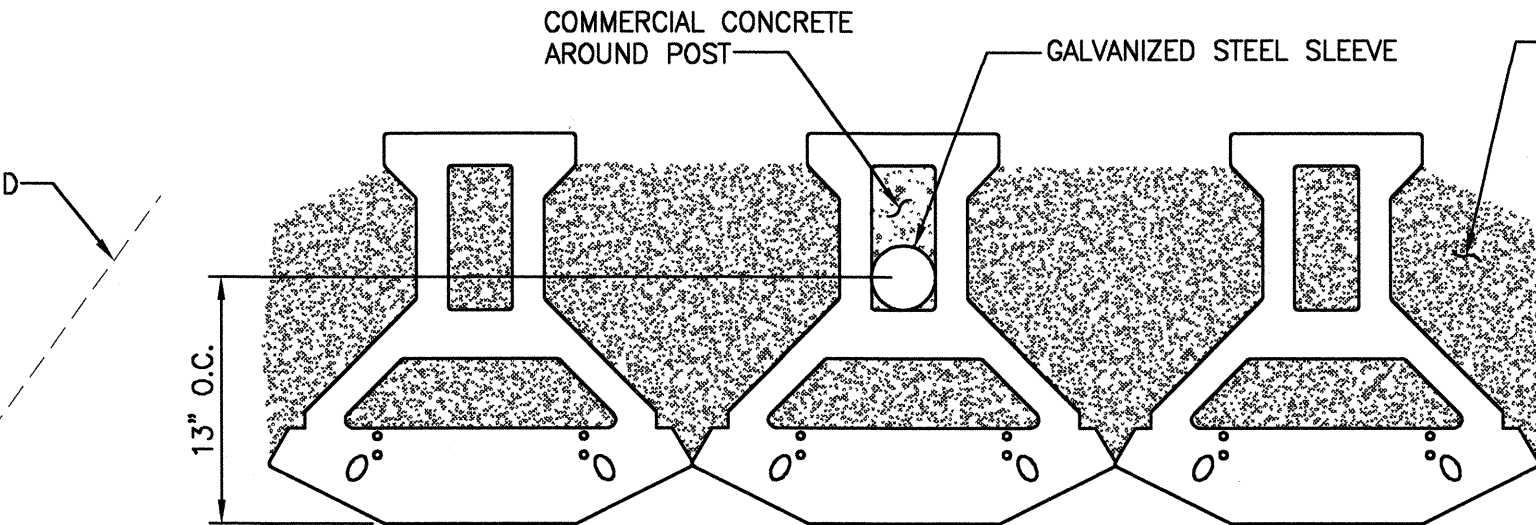


**PLAN
REAR COURSE POSITIONING
DETAIL**
NO SCALE

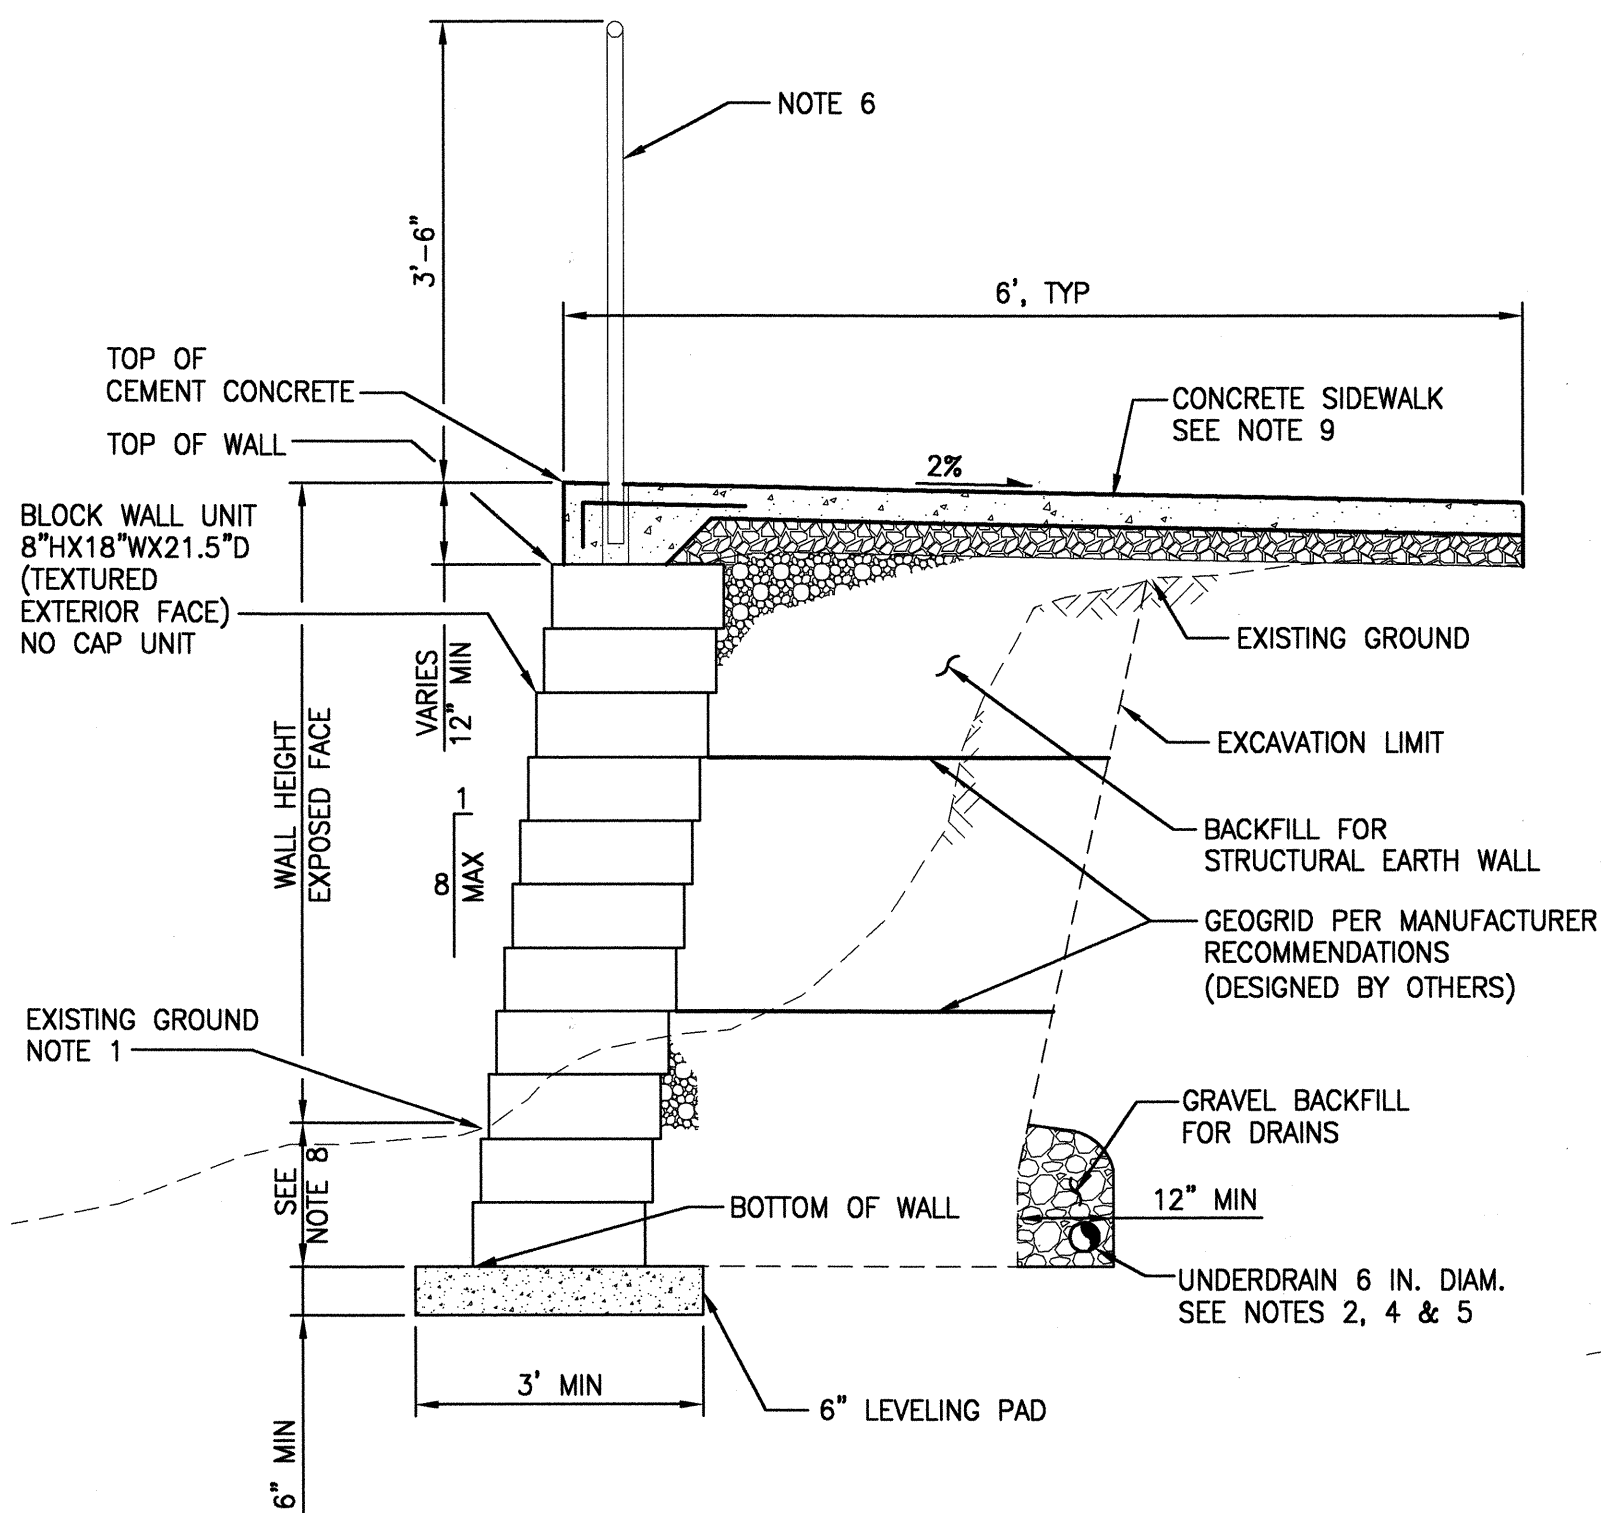


ELEVATION

**FILL WALL FOR SIDEWALK
DETAIL**
NO SCALE

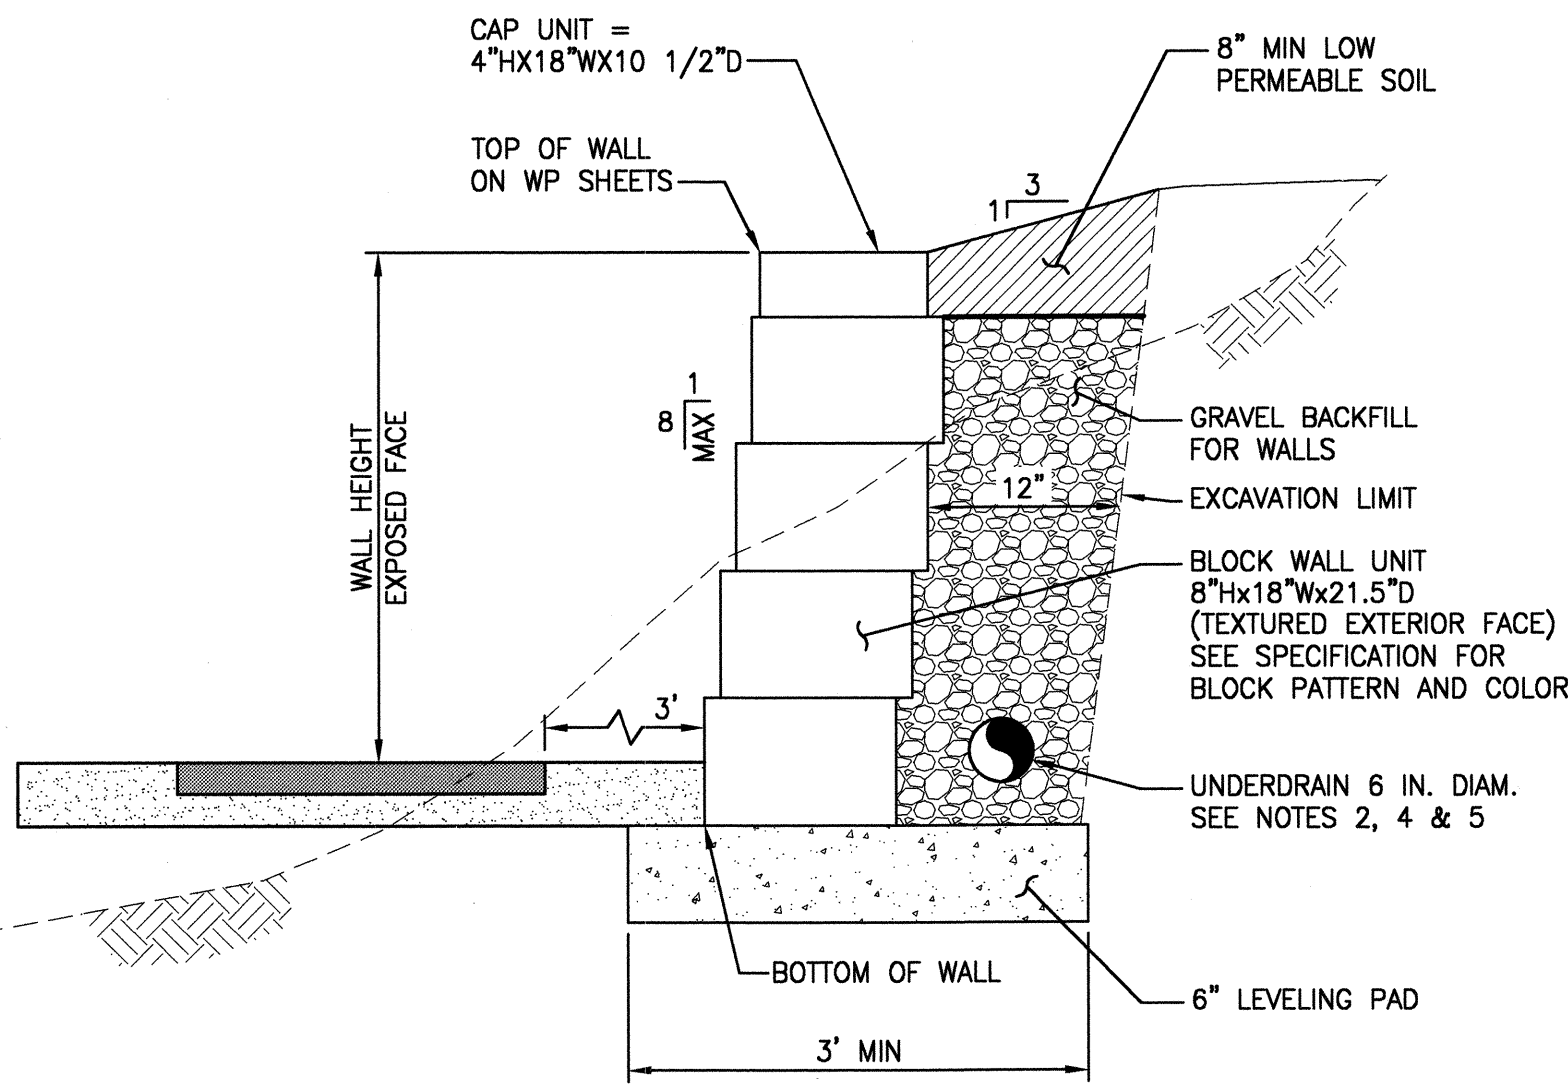

**CUT WALL
DETAIL**
NO SCALE

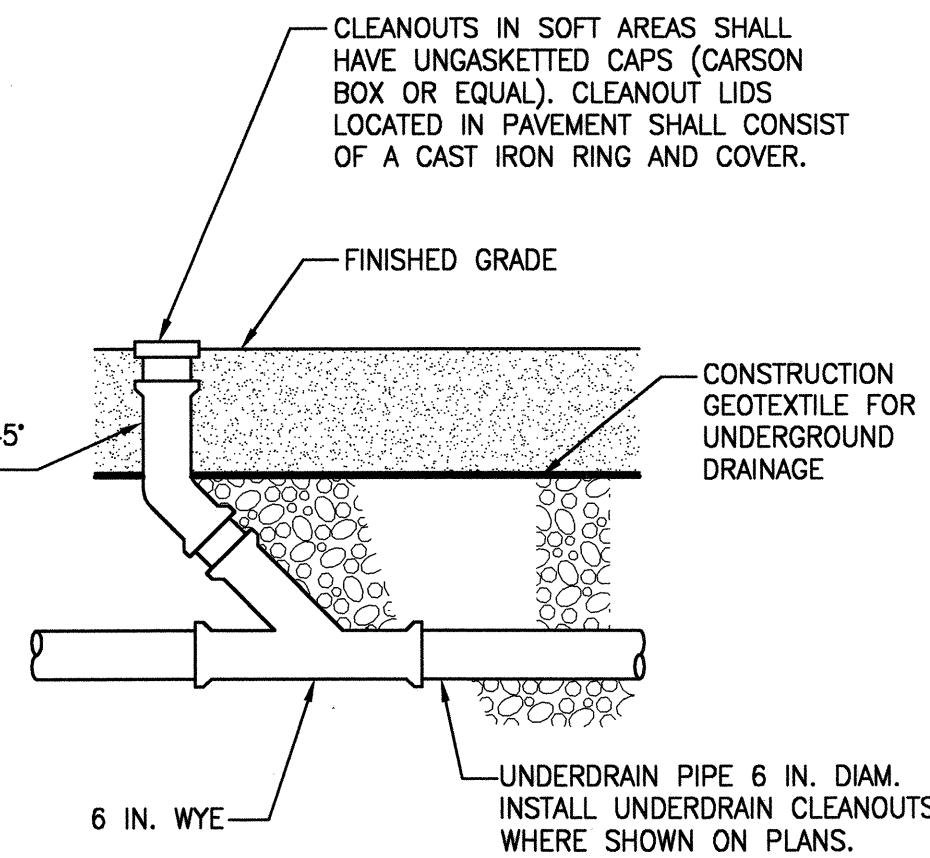

**UNDERDRAIN CLEANOUT
DETAIL**
NO SCALE

NOTES:

- RESTORE EXISTING GROUND WITH NATIVE SOIL BACKFILL PER PLANS.
- SEE UNDERDRAIN CLEANOUT DETAIL, THIS SHEET.
- UNDERDRAIN CLEANOUT LIDS SHALL NOT BE LOCATED IN TRAIL PAVEMENT.
- UNDERDRAINS SHALL BE SLOPED TO DRAIN. SUGGESTED DISCHARGE LOCATIONS SHOWN ON PLAN.
- UNDERDRAIN SHALL BE WRAPPED IN CONSTRUCTION GEOTEXTILE FOR UNDERGROUND DRAINAGE.
- SEE CITY OF REDMOND DETAIL 321 FOR FOUNDATION RAILING DETAILS. RAILING SHALL BE PARALLEL TO BACK OF SIDEWALK.
- POST SHALL HAVE A MIN 24" DEPTH. SEE DETAIL 5.
- SEE BOTTOM OF WALL ON WP SHEETS.
- SEE CITY OF REDMOND DETAIL 303 FOR JOINTS AND FINISH.

WALL SCHEDULE

WALL #	BEGIN STATION	END STATION	APPROX. WALL HEIGHT (FT) (EXPOSED FACE)	CUT/FILL
1	B 2+17	B 3+38.5	0.5 - 2.5	FILL
2	A 606+62.70	A 614+70.00	0.5 - 6.0	FILL
3	A 614+70.00	A 617+46	0.5 - 3.5	CUT
4	A 617+46	A 626+51.00	1.5 - 5.0	FILL
5	A 627+60.00	A 634+02	1.25 - 4.0	FILL
6	A 647+00.00	A 647+87.25	1.5 - 5.0	FILL
7	F 1+39	F 6+41	1.5 - 5.5	FILL
8	A 658+00.00	A 661+49.50	0.5 - 3.5	CUT
12	F 1+39, 14.5'LT	F 1+39, 9'RT	2.0 - 4.5	FILL

WALL NUMBERS 9-11 ARE NOT USED.

THIS DEVELOPMENT SHALL BE CONSTRUCTED IN ACCORDANCE WITH THE CITY OF REDMOND STANDARD SPECIFICATIONS AND DETAILS, 2011 EDITION.

APPROVED FOR CONSTRUCTION
 FOR: WILLIAM J. CAMPBELL
 DIRECTOR OF PUBLIC WORKS
 CITY OF REDMOND
 DATE: 1-18-2011
 PLANNING DEPT: [Signature]
 TRANS / ENGR: [Signature]
 PLANNING DEPT: [Signature]
 THIS APPROVAL IS FOR THE DESIGN CONCEPT ONLY. THESE PLANS APPEAR TO BE IN CONFORMANCE WITH THE CITY OF REDMOND DESIGN STANDARDS FOR CONSTRUCTION. THIS APPROVAL SHALL NOT BE CONSTRUED AS AUTHORIZING CONSTRUCTION NOT IN ACCORDANCE WITH APPLICABLE CITY STANDARDS. THE CITY RESERVES THE RIGHT TO REQUIRE REVISIONS TO THE APPROVED PLANS TO ASSURE CONFORMANCE WITH CITY OF REDMOND DESIGN STANDARDS FOR CONSTRUCTION AT ANY TIME THAT IT IS DISCOVERED THAT THE PROPOSED CONSTRUCTION DOES NOT OTHERWISE MEET THE APPLICABLE CONSTRUCTION STANDARDS. THE OWNER IS REQUIRED TO PROVIDE DESIGNS AND PLANS IN ACCORDANCE WITH APPLICABLE CITY STANDARDS AND ASSURES THAT CONSTRUCTION IS ACCOMPLISHED IN ACCORDANCE WITH THOSE STANDARDS. THE OWNER AND/OR DESIGN ENGINEER AND/OR DEVELOPER MAY BE REQUIRED TO MAKE NECESSARY APPROVED FIELD REVISIONS TO CORRECT ANY ERRORS OR OMISSIONS FOUND ON THE APPROVED PLAN.

11-0191

REVISIONS	DATE	BY	DESIGNED
			Y. HO
			DRAWN S. SIRE
			CHECKED H. LONGFELLOW
			APPROVED

ONE INCH AT FULL SCALE.
 IF NOT, SCALE ACCORDINGLY.
 FILE NAME: BL1521075P12T01WD-01
 JOB No. 554-1521-075
 DATE: DECEMBER 2010



Parametrix
 ENGINEERING, PLANNING, ENVIRONMENTAL SCIENCES
 411 108TH AVENUE N.E., SUITE 1800
 BELLEVUE, WASHINGTON 98004
 T: 425.458.6200 F: 425.458.6363
 www.parametrix.com

PROJECT NAME
**EAST LAKE SAMMAMISH
 MASTER PLAN TRAIL, REDMOND SEGMENT**
 187TH AVENUE NE TO NE 70TH STREET

WALL DETAILS AND SCHEDULE

DRAWING NO.
 42 OF 72
WD1