


DATE: Dec 17, 2010 - 2:07pm PLOTTED BY: purgubut

IMAGES: XREFS: XBL1521075P12T01-10k | XBL1521075P12T01-DE | XBL1521075P12T01-BA-North | XBL1521075P12T01-RW | XBL1521075P12T01-GS LINES | XBL1521075P12T01-SHT-LAYOUT | TE-NOTES | XBL1521075P12T01-BA520 | XBL1521075P12T01-ADDITIONAL

SEC'S 7,18, TWP. 25 N., RGE. 06 E and SEC. 12, TWP. 25 N., RGE. 05 E.

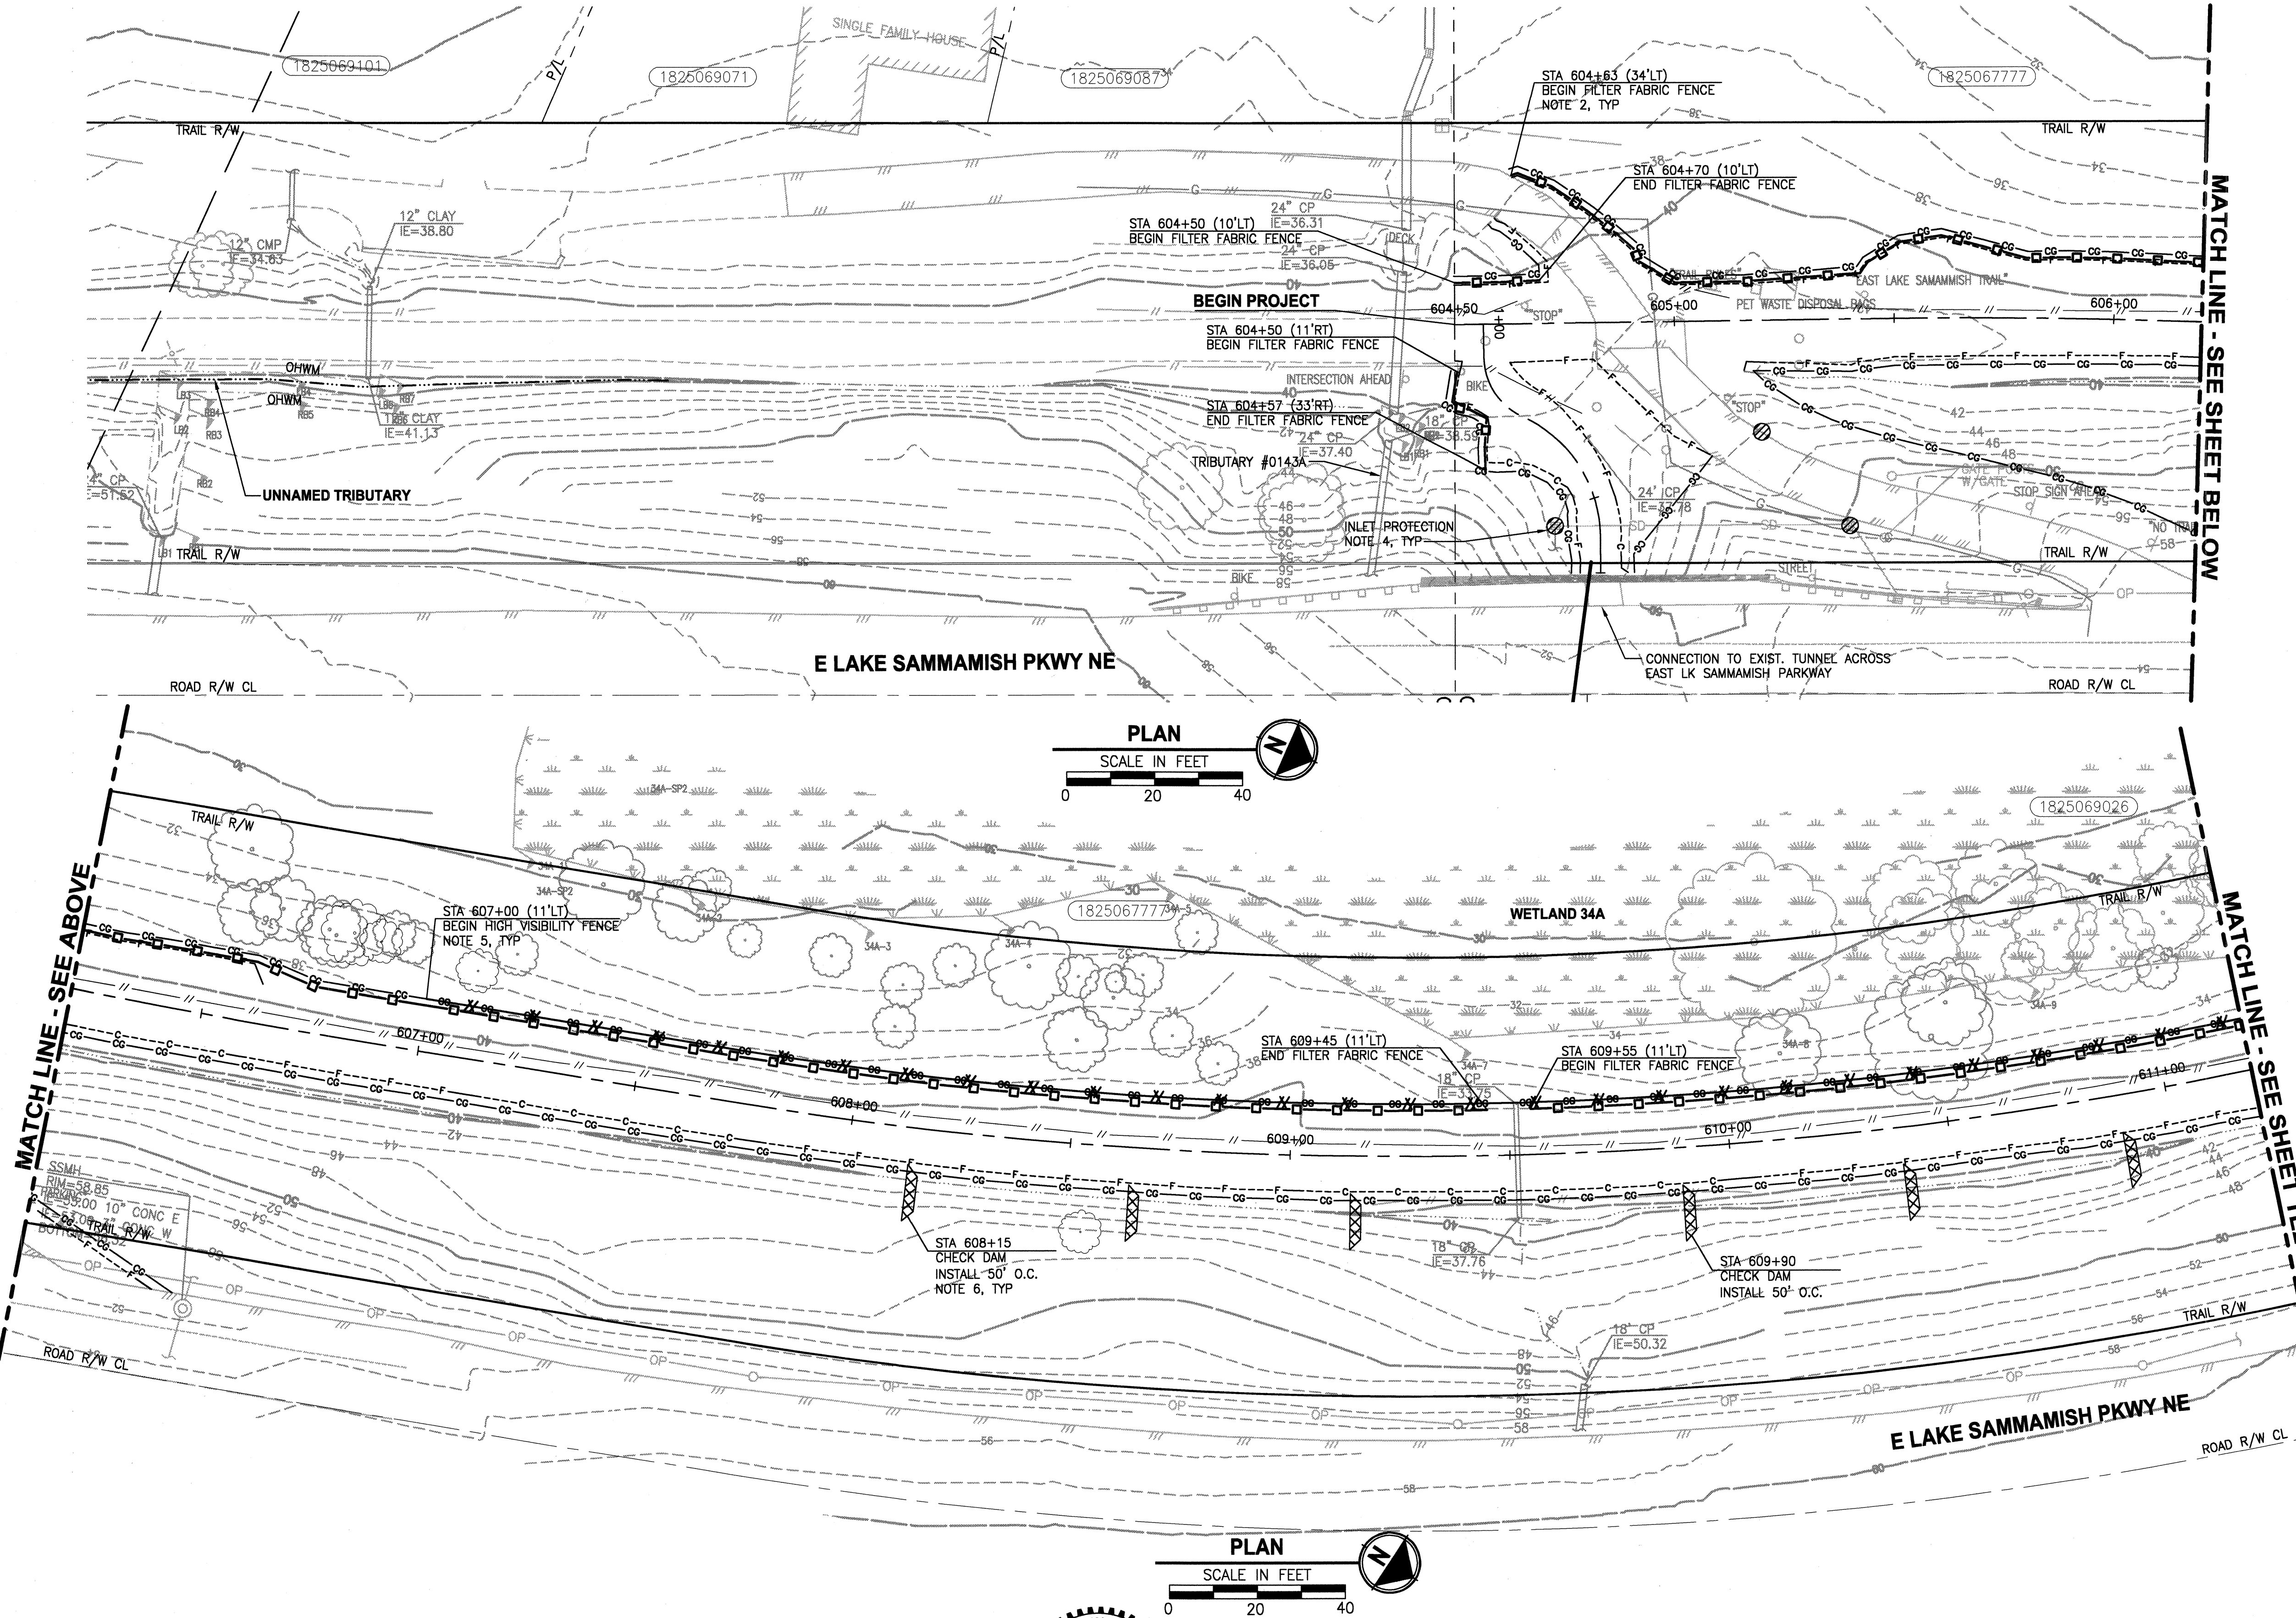

CONSTRUCTION NOTES:

1. STABILIZED CONSTRUCTION ENTRANCE SHALL BE PER COR STANDARD DETAIL NO. 503.
2. FILTER FABRIC FENCE. SHALL BE PER COR STANDARD DETAIL NO. 502.
3. NOT USED.
4. STORM DRAIN INLET PROTECTION PER WSDOT STANDARD PLAN I-40.20-00.
5. HIGH VISIBILITY FENCE PER WSDOT STANDARD PLAN I-10.10-01.
6. CHECK DAM SHALL BE PER WSDOT STANDARD PLAN I-50.20-00. USE WATTLE CHECK DAMS.
7. CONSTRUCT BIORETENTION CELLS AND INFILTRATION TRENCHES AFTER ADJACENT GROUND HAS BEEN STABILIZED.
8. TEMPORARY SANDBAG DAM AND TEMPORARY PLUGS WILL BE PAID UNDER EROSION/WATER POLLUTION CONTROL BID ITEM.

LEGEND:

- FILTER FABRIC FENCE
- HIGH VISIBILITY FENCE
- CLEARING AND GRUBBING LIMITS
- INLET PROTECTION
- CHECK DAM
- STABILIZED CONSTRUCTION ENTRANCE

STANDARD NOTES:

1. ALL WORK AND MATERIAL TO BE PER CITY OF REDMOND & WSDOT STANDARDS.
2. KEEP OFF-SITE STREETS CLEAN AT ALL TIMES. FLUSHING STREETS SHALL NOT BE ALLOWED. ALL STREETS SHOULD BE SWEEPED.
3. ADDITIONAL EROSION/SEDIMENT CONTROL MEASURES MAY BE REQUIRED BY CITY INSPECTOR. ALL CHANGE REQUESTS SHALL BE APPROVED BY THE KING COUNTY PROJECT REPRESENTATIVE PRIOR TO INSTALLATION.
4. WHEN WORK IS STOPPED/COMPLETED IN AN AREA, THE CITY INSPECTOR MAY REQUIRE POST-CONSTRUCTION EROSION CONTROL INCLUDING SEEDING OR OTHER MEASURES.
5. LOCATIONS SHOWN OF EXISTING UTILITIES ARE APPROXIMATE. IT SHALL BE THE RESPONSIBILITY OF THE CONTRACTOR TO VERIFY THE CORRECT LOCATIONS TO AVOID DAMAGE OR DISTURBANCE.
6. IT SHALL BE THE RESPONSIBILITY OF THE CONTRACTOR TO OBTAIN STREET USE AND OTHER RELATED PERMITS PRIOR TO ANY CONSTRUCTION.
7. ALL GROUND COVER IS TO REMAIN UNDISTURBED OUTSIDE OF CLEARING AREAS.
8. THE TEMPORARY EROSION/SEDIMENT CONTROLS SHALL BE INSTALLED, INSPECTED, AND OPERATING BEFORE ANY GRADING OR EXTENSIVE LAND CLEARING. THESE CONTROLS MUST BE SATISFACTORILY MAINTAINED UNTIL CONSTRUCTION AND LANDSCAPING ARE COMPLETED.
9. TIE IMPERVIOUS SURFACES (ROOF, STREETS, DRIVEWAYS, ETC.) TO COMPLETE DRAINAGE SYSTEM AS SOON AS POSSIBLE.
10. A PRE-CONSTRUCTION MEETING WITH THE CONSTRUCTION DIVISION AND ALL PERMITS MUST BE COMPLETED BEFORE START OF CONSTRUCTION.
11. CLEARING LIMITS SHALL BE LOCATED BY A LICENSED CIVIL ENGINEER OR LAND SURVEYOR.
12. APPROVAL OF THIS TEMPORARY EROSION/SEDIMENTATION CONTROL (TESC) PLAN DOES NOT CONSTITUTE AN APPROVAL OF PERMANENT ROAD OR DRAINAGE DESIGN.
13. THIS APPROVAL FOR TESC IS VALID FOR CONSTRUCTION BETWEEN MAY 1 AND SEPTEMBER 30. THIS APPROVAL FOR TESC IS NOT VALID FOR THE RAINY SEASON (OCTOBER 1 THROUGH APRIL 30).
14. SEE APPENDIX IN SPECIFICATIONS FOR TREE PROTECTION DETAILS.

THIS DEVELOPMENT SHALL BE CONSTRUCTED IN ACCORDANCE WITH THE CITY OF REDMOND STANDARD SPECIFICATIONS AND DETAILS, 2011 EDITION

APPROVED FOR CONSTRUCTION	PLAN CHK ENGR
	11-0156
DIRECTOR OF PUBLIC WORKS	STORM
CITY OF REDMOND	1-13-11
	UTILITY
	1-13-11
	FIRE DEPT
	1-13-11
	TRANS / ENGR
	1-13-11
	PLANNING DEPT
	1-13-11

THIS APPROVAL IS FOR THE DESIGN CONCEPT ONLY. THESE PLANS APPEAR TO BE IN CONFORMANCE WITH THE CITY OF REDMOND DESIGN STANDARDS FOR CONSTRUCTION. THIS APPROVAL SHALL NOT BE CONSTRUED AS AUTHORIZING CONSTRUCTION NOT IN ACCORDANCE WITH APPLICABLE CITY STANDARDS. THE CITY RESERVES THE RIGHT TO REQUIRE REVISIONS TO THE APPROVED PLANS TO ASSURE CONFORMANCE WITH CITY OF REDMOND DESIGN STANDARDS FOR CONSTRUCTION AT ANY TIME THAT IT IS DISCOVERED THAT THE PROPOSED CONSTRUCTION DOES NOT OTHERWISE MEET THE APPLICABLE CONSTRUCTION STANDARDS. THE OWNER IS REQUIRED TO PROVIDE DESIGNS AND PLANS IN ACCORDANCE WITH APPLICABLE CITY STANDARDS AND ASSURES THAT CONSTRUCTION IS ACCOMPLISHED IN ACCORDANCE WITH THOSE STANDARDS. THE OWNER AND/OR DESIGN ENGINEER AND/OR DEVELOPER MAY BE REQUIRED TO MAKE NECESSARY APPROVED FIELD REVISIONS TO CORRECT ANY ERRORS OR OMISSIONS FOUND ON THE APPROVED PLAN.

REVISIONS	DATE	BY	DESIGNED
			P. JOHANNESSEN
			DRAWN
			B. PURGANAN
			CHECKED
			H. LONGFELLOW
			APPROVED

ONE INCH AT FULL SCALE.
IF NOT, SCALE ACCORDINGLY

FILE NAME
BL1521075P12T01TE1-7

JOB No.
554-1521-075

DATE
DECEMBER 2010



Parametrix

ENGINEERING . PLANNING . ENVIRONMENTAL SCIENCES

411 108TH AVENUE N.E., SUITE 1800
BELLEVUE, WASHINGTON 98004
T: 425.458.6200 F: 425.458.6303
www.parametrix.com

PROJECT NAME



EAST LAKE SAMMAMISH
MASTER PLAN TRAIL, REDMOND SEGMENT

187TH AVENUE NE TO NE 70TH STREET

TESC PLAN

DRAWING NO.
7 OF 72

TE1

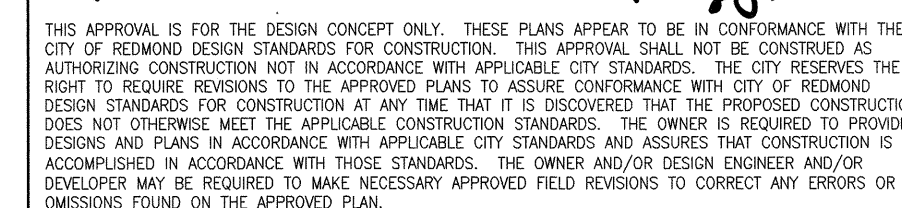
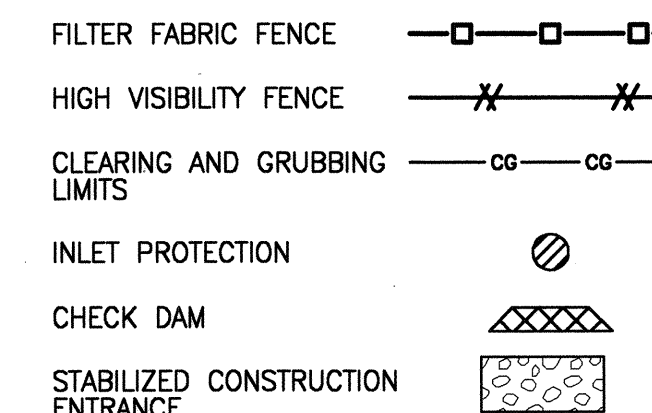


DRAWING NO.
8 OF 72

TE2

DATE: Dec 17, 2010 - 2:09pm PLOTTED BY: purgaut REF: S: XBL152107SP12T01-10k | XBL152107SP12T01-DE | XBL152107SP12T01-BA-North | XBL152107SP12T01-RW | XBL152107SP12T01-QS LINES | XBL152107SP12T01-EX | XBL152107SP12T01-SHT-LAYOUT | TE-NOTES | XBL152107SP12T01-BA520 | XBL152107SP12T01-ADDITIONAL


SEC'S 7,18, TWP. 25 N., RGE. 06 E and SEC. 12, TWP. 25 N., RGE. 05 E.

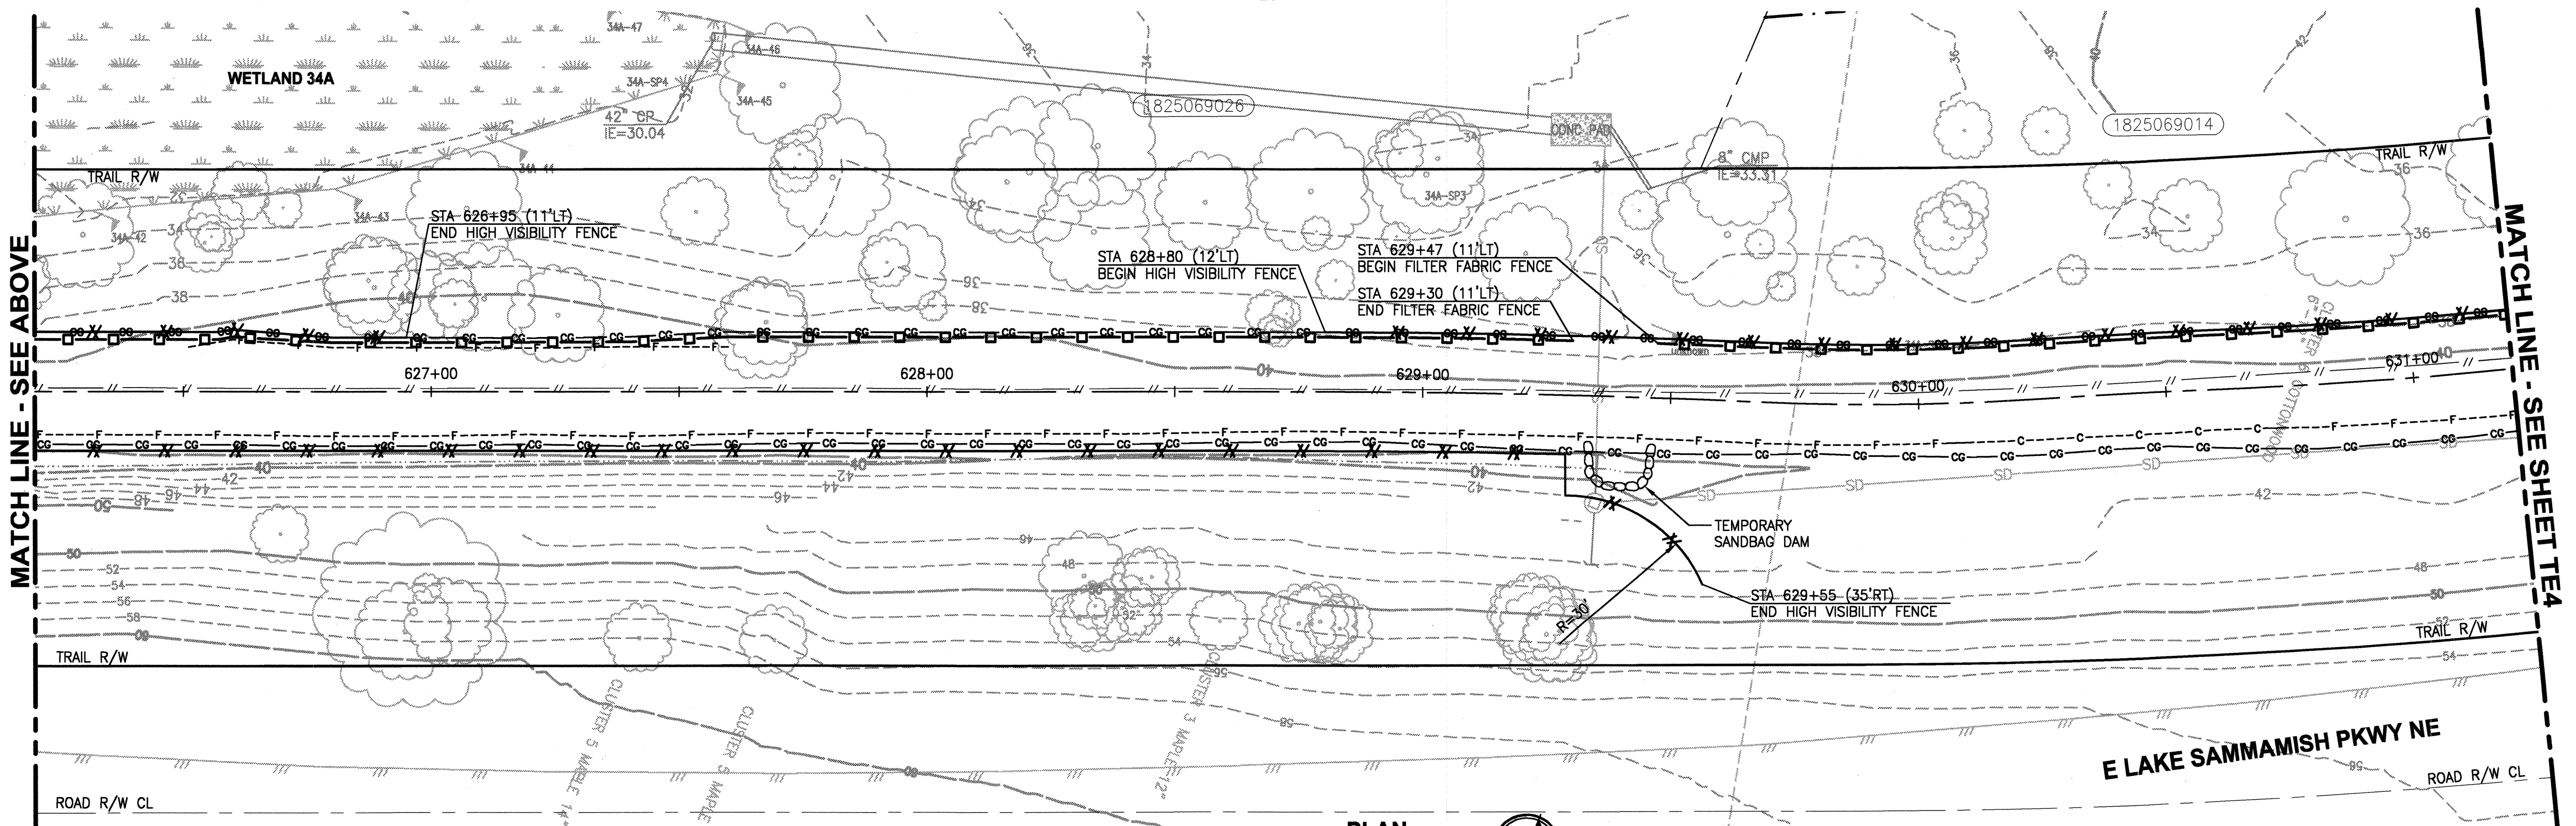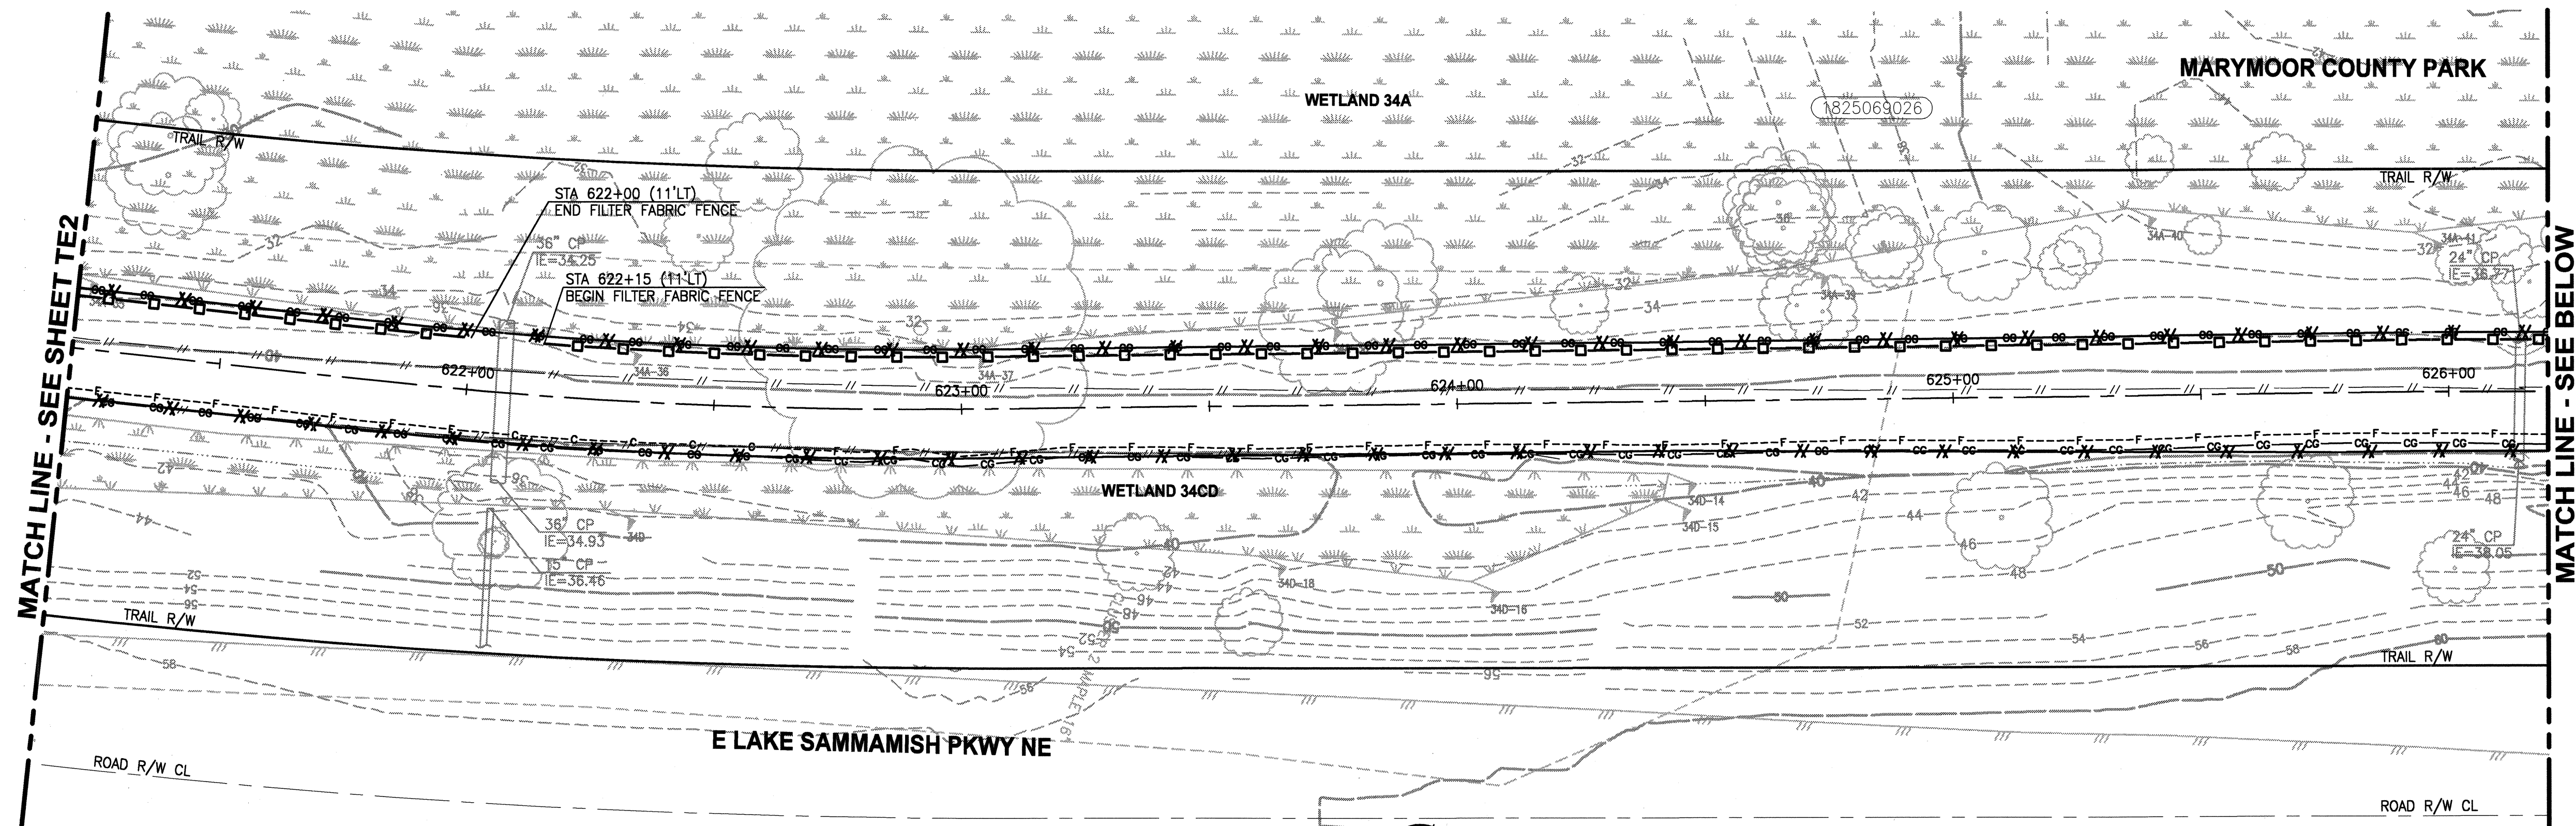


CONSTRUCTION NOTES:

1. STABILIZED CONSTRUCTION ENTRANCE SHALL BE PER COR STANDARD DETAIL NO. 503.
2. FILTER FABRIC FENCE. SHALL BE PER COR STANDARD DETAIL NO. 502.
3. NOT USED.
4. STORM DRAIN INLET PROTECTION PER WSDOT STANDARD PLAN I-40.20-00.
5. HIGH VISIBILITY FENCE PER WSDOT STANDARD PLAN I-10.10-01.
6. CHECK DAM SHALL BE PER WSDOT STANDARD PLAN I-50.20-00. USE WATTLE CHECK DAMS.
7. CONSTRUCT BIORETENTION CELLS AND INFILTRATION TRENCHES AFTER ADJACENT GROUND HAS BEEN STABILIZED.
8. TEMPORARY SANDBAG DAM AND TEMPORARY PLUGS WILL BE PAID UNDER EROSION/WATER POLLUTION CONTROL BID ITEM.

LEGEND:

 - FILTER FABRIC FENCE 
- HIGH VISIBILITY FENCE 
- CLEARING AND GRUBBING LIMITS 
- INLET PROTECTION 
- CHECK DAM 
- STABILIZED CONSTRUCTION ENTRANCE 

THIS DEVELOPMENT SHALL BE CONSTRUCTED IN ACCORDANCE WITH THE CITY OF REDMOND STANDARD SPECIFICATIONS AND DETAILS, 2011 EDITION

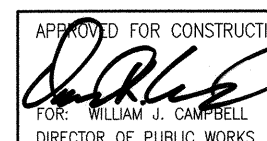APPROVED FOR CONSTRUCTION

FOR: WILLIAM J. CAMPBELL
DIRECTOR OF PUBLIC WORKS
CITY OF REDMOND
DATE: 1-18-2014
PLANNING DEPT: 1-18-2014


PLAN CHK ENGR: N/A
STORM: 01-12-11
UTILITY: 1-13-11
FIRE DEPT: N/A
TRANS / ENGR: 1-12-11
PLANNING DEPT: 1-12-11

THIS APPROVAL IS FOR THE DESIGN CONCEPT ONLY. THESE PLANS APPEAR TO BE IN CONFORMANCE WITH THE CITY OF REDMOND DESIGN STANDARDS FOR CONSTRUCTION. THIS APPROVAL SHALL NOT BE CONSTRUED AS AUTHORIZING CONSTRUCTION NOT IN ACCORDANCE WITH APPLICABLE CITY STANDARDS. THE CITY RESERVES THE RIGHT TO REQUIRE REVISIONS TO THE APPROVED PLANS TO ASSURE CONFORMANCE WITH CITY OF REDMOND DESIGN STANDARDS FOR CONSTRUCTION AT ANY TIME THAT IT IS DISCOVERED THAT THE PROPOSED CONSTRUCTION DOES NOT OTHERWISE MEET THE APPLICABLE CONSTRUCTION STANDARDS. THE OWNER IS REQUIRED TO PROVIDE DESIGNS AND PLANS IN ACCORDANCE WITH APPLICABLE CITY STANDARDS AND ASSURES THAT CONSTRUCTION IS ACCOMPLISHED IN ACCORDANCE WITH THOSE STANDARDS. THE OWNER AND/OR DESIGN ENGINEER AND/OR DEVELOPER MAY BE REQUIRED TO MAKE NECESSARY APPROVED FIELD REVISIONS TO CORRECT ANY ERRORS OR OMISSIONS FOUND ON THE APPROVED PLAN.

11-0158

REVISIONS	DATE	BY	DESIGNED
			P. JOHANNESSEN
			DRAWN B. PURGANAN
			CHECKED H. LONGFELLOW
			APPROVED

ONE INCH AT FULL SCALE.
IF NOT, SCALE ACCORDINGLY
FILE NAME: BL152107SP12T01TE1-7
JOB No. 554-1521-075
DATE: DECEMBER 2010

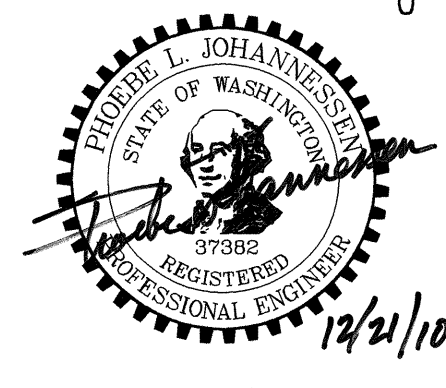


Parametrix
ENGINEERING . PLANNING . ENVIRONMENTAL SCIENCES
411 108TH AVENUE N.E., SUITE 1800
BELLEVUE, WASHINGTON 98004
T. 425.458.6200 F. 425.458.6363
www.parametrix.com

PROJECT NAME
**EAST LAKE SAMMAMISH
MASTER PLAN TRAIL, REDMOND SEGMENT**
187TH AVENUE NE TO NE 70TH STREET

TESC PLAN

DRAWING NO.
9 OF 72
TE3

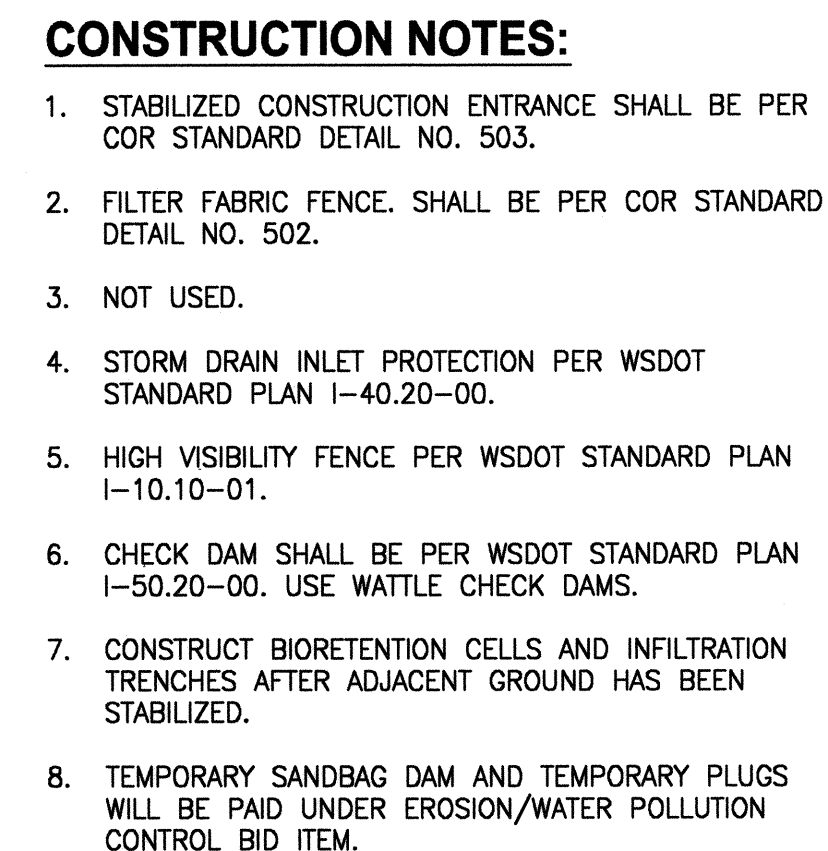

FILTER FABRIC FENCE	
HIGH VISIBILITY FENCE	
CLEARING AND GRUBBING LIMITS	
INLET PROTECTION	
CHECK DAM	
STABILIZED CONSTRUCTION ENTRANCE	



APPROVED FOR CONSTRUCTION

FOR: WILLIAM A. CAMPBELL
DIRECTOR OF PUBLIC WORKS
CITY OF REMOND

DATE: 1-16-2014

PLAN CHK ENGR
STORM
UTILITY
FIRE DEPT
TRANS / ENGR
PLANNING DEPT

01-12-11
1-13-11
NA
01-12-11
1-14-11

THIS APPROVAL IS FOR THE DESIGN CONCEPT ONLY. THESE PLANS APPEAR TO BE IN CONFORMANCE WITH THE CITY OF REMOND'S DESIGN STANDARDS FOR CONSTRUCTION. THIS APPROVED PLAN SHALL NOT BE CONSIDERED AS AN ENDORSEMENT OF CONSTRUCTION NOT IN ACCORDANCE WITH APPLICABLE CITY STANDARDS. ANY CITY RESIDES THE RIGHT TO REQUIRE REVISIONS TO THE APPROVED PLANS TO ASSURE CONFORMANCE WITH CITY OF REMOND STANDARDS FOR CONSTRUCTION AT ANY TIME THAT IT IS DETERMINED THAT THE PROPOSED CONSTRUCTION DOES NOT OTHERWISE MET THE APPLICABLE CONSTRUCTION STANDARDS. THE OWNER IS REQUIRED TO PROVIDE REVISIONS TO THE PLANS IN ACCORDANCE WITH APPLICABLE CITY STANDARDS AND ASSURE THAT CONSTRUCTION IS ACCOMPLISHED IN ACCORDANCE TO THOSE STANDARDS. THE OWNER AND/OR DESIGN ENGINEER AND/OR DEVELOPER MAY BE REQUIRED TO MAKE NECESSARY APPROVED FIELD REVISIONS TO CORRECT ANY ERRORS OR

DRAWING NO.
10 OF 72

TE4

REVISIONS	△	REVISIONS	DATE	BY	DESIGNED P. JOHANNESSEN
					DRAWN B. PURGANAN
					CHECKED H. LONGFELLOW
					APPROVED

ONE INCH AT FULL SCALE. IF NOT, SCALE ACCORDINGLY	
FILE NAME	BL1521075P12T01TE1-7
JOB No.	554-1521-075
DATE	DECEMBER 2010




411 108TH AVENUE N.E., SUITE 1800
BELLEVUE, WASHINGTON 98004
T. 425.458.6200 F. 425.458.6363
www.parametrix.com

ENGINEERING . PLANNING . ENVIRONMENTAL SCIENCE

**EAST LAKE SAMMAMISH
MASTER PLAN TRAIL, REDMOND SEGMENT**

187TH AVENUE NE TO NE 70TH STREET

TESC PLAN

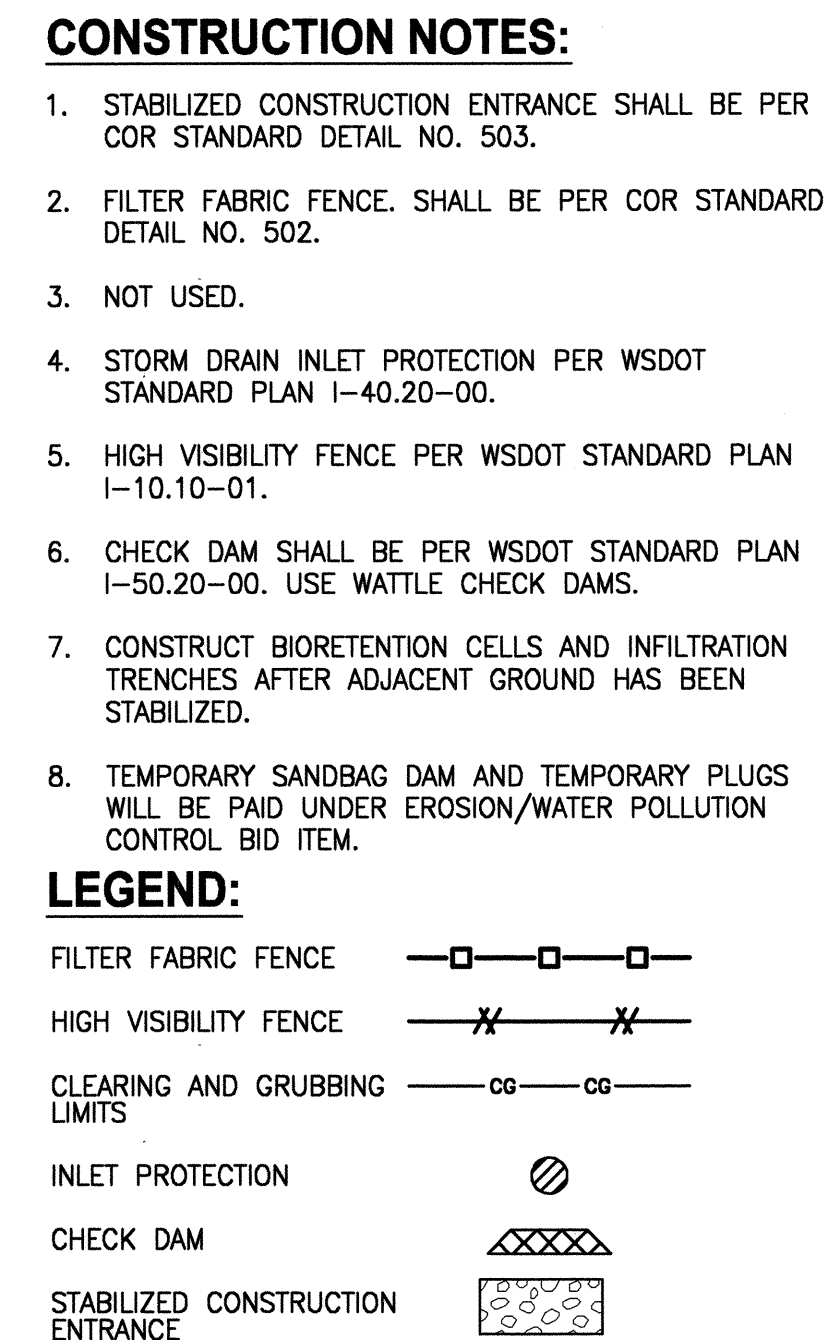

APPROVED FOR CONSTRUCTION

[Signature]

FOR WILLIAM J. CAMPBELL
DIRECTOR OF PUBLIC WORKS
CITY OF REDMOND


PLANN. CHG. ENGR. *N/A*
STORM *YES 01-12-11*
UTILITY *YES 1-13-11*
FIRE *N/A*
TRANS. ENGR. *YES 1-12-11*
PLANNING DEPT. *RLS. Sign 1-14-11*

DATE: *1-18-2011*

THIS APPROVAL IS FOR THE DESIGN CONCEPT ONLY. THESE PLANS APPEAR TO BE IN CONFORMANCE WITH THE CITY OF REDMOND STANDARDS FOR CONSTRUCTION. THE OWNER SHALL NOT BE CONSIDERED AS PROVIDING ANY GUARANTEE OR ASSURANCE OF CONFORMANCE. THE CITY RESERVES THE RIGHT TO REQUIRE REVISIONS TO THE APPROVED PLANS TO ASSURE CONFORMANCE WITH CITY OF REDMOND DESIGN AND/OR CONSTRUCTION AT ANY TIME THAT IT IS DEEMED NECESSARY. IT IS EMPHASIZED CONSTRUCTION DOES NOT OTHERWISE MEET THE APPLICABLE CONSTRUCTION STANDARDS. THE OWNER IS REQUIRED TO PROVIDE CORRECTIONS IN ACCORDANCE WITH APPLICABLE CITY STANDARDS AND ASSURE THAT CONSTRUCTION IS DEVELOPED IN ACCORDANCE WITH THOSE STANDARDS. THE OWNER AND/OR DESIGN ENGINEER AND/OR DEVELOPER MAY BE REQUIRED TO MAKE NECESSARY APPROVED FIELD REVISIONS TO CORRECT ANY ERRORS OR OMISSIONS ON THE APPROVED PLAN.

REVISIONS	△	REVISIONS	DATE	BY	DESIGNED P. JOHANNESSEN
					DRAWN B. PURGANAN
					CHECKED H. LONGFELLOW
					APPROVED

ONE INCH AT FULL SCALE. IF NOT, SCALE ACCORDINGLY	
FILE NAME	BL1521075P12T01TE1-7
JOB No.	554-1521-075
DATE	DECEMBER 2010

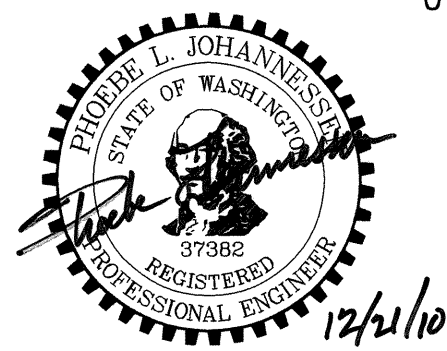

411 108TH AVENUE N.E., SUITE 1800
BELLEVUE, WASHINGTON 98004
T. 425.458.6200 F. 425.458.6363
www.parametrix.com

ENGINEERING . PLANNING . ENVIRONMENTAL SCIENCE

EAST LAKE SAMMAMISH MASTER PLAN TRAIL, REDMOND SEGMENT

187TH AVENUE NE TO NE 70TH STREET

TESC PLAN

DRAWING NO.
11 OF 72



TE5

11-0160

DATE: Dec 17, 2010 - 2:11pm PLOTTED BY: purgahut

IMAGES: XREF S: XBL1521075P12T01-DE | XBL1521075P12T01-BA-North | XBL1521075P12T01-RW | XBL1521075P12T01-SS LINES | XBL1521075P12T01-SHT-LAYOUT | TE-NOTES | XBL1521075P12T01-BA520 | XBL1521075-ADDITIONAL




SEC'S 7,18, TWP. 25 N., RGE. 06 E and SEC. 12, TWP. 25 N., RGE. 05 E.

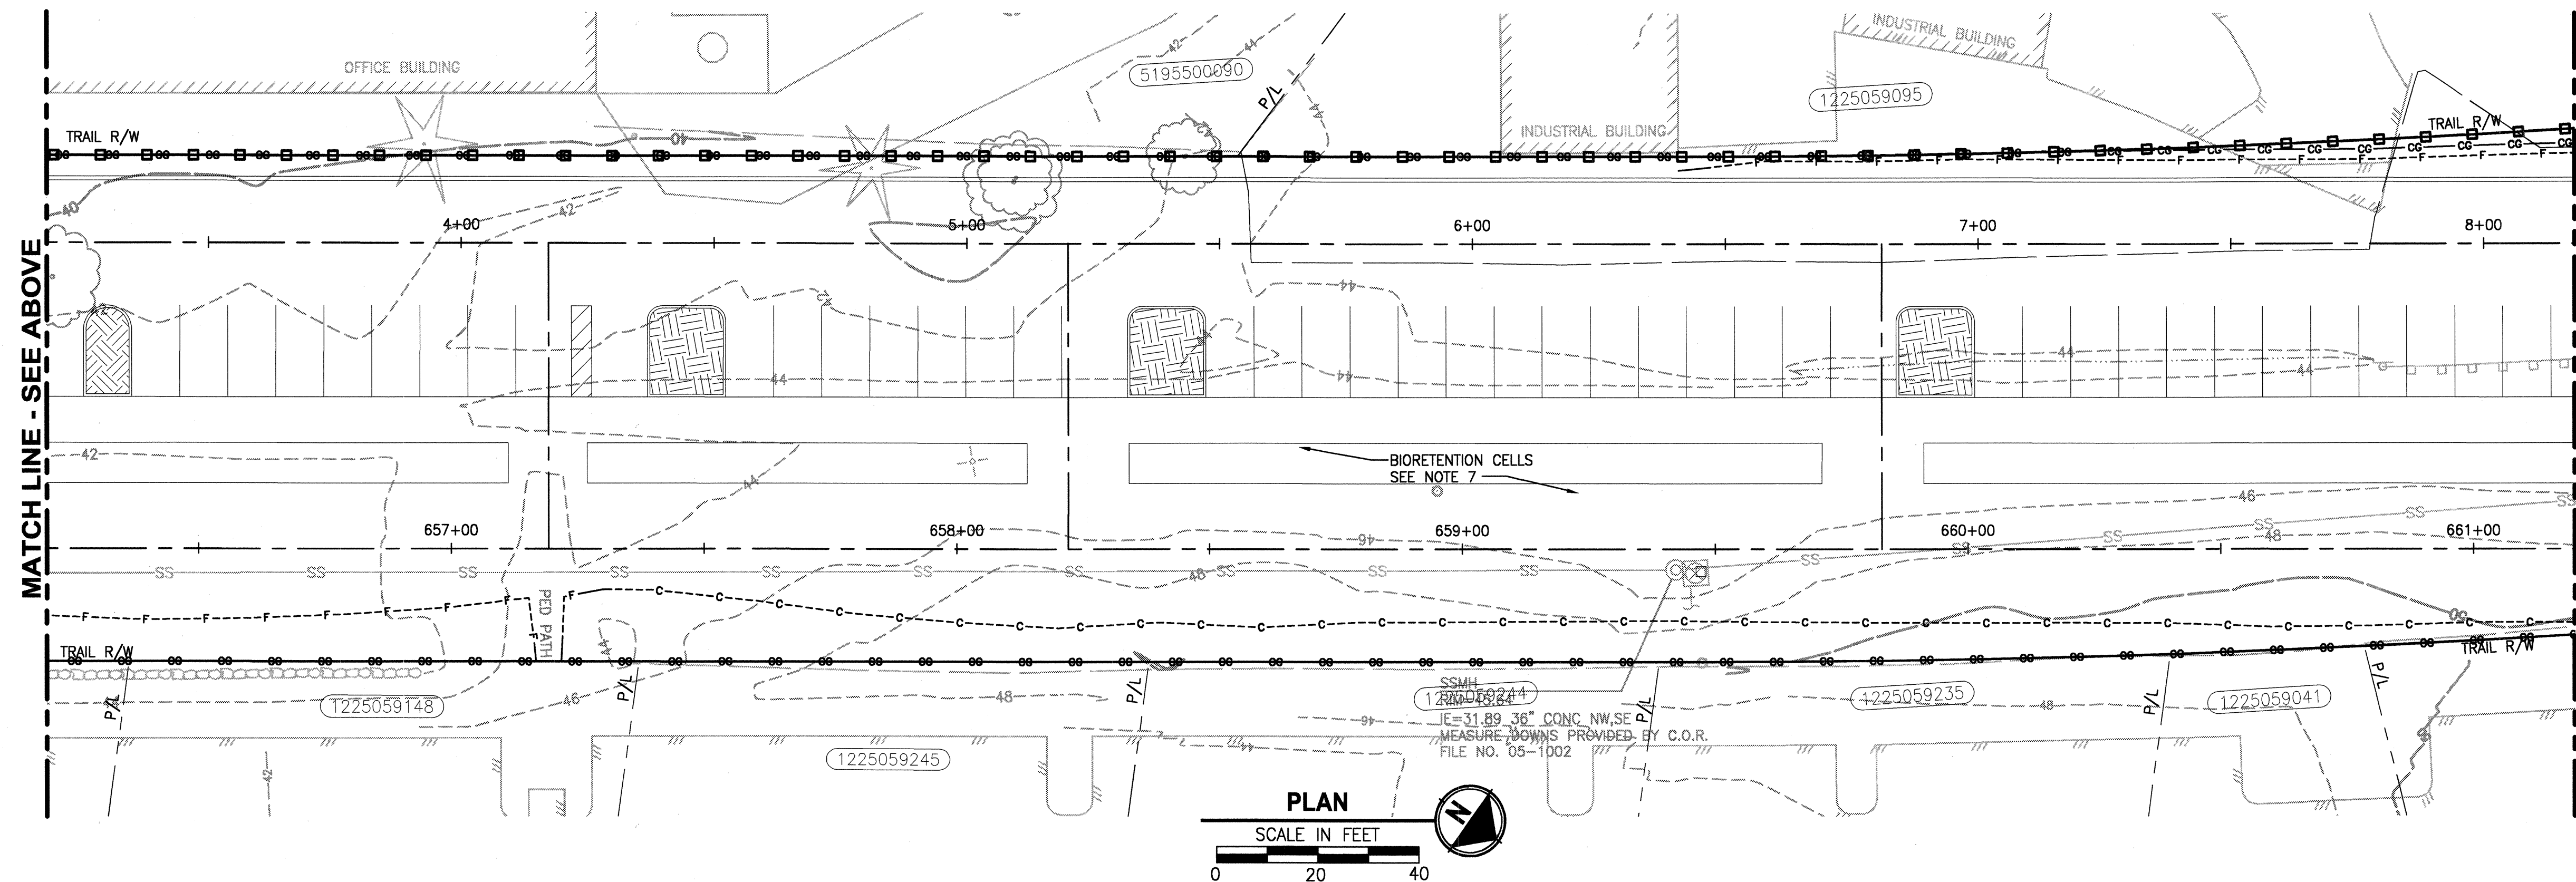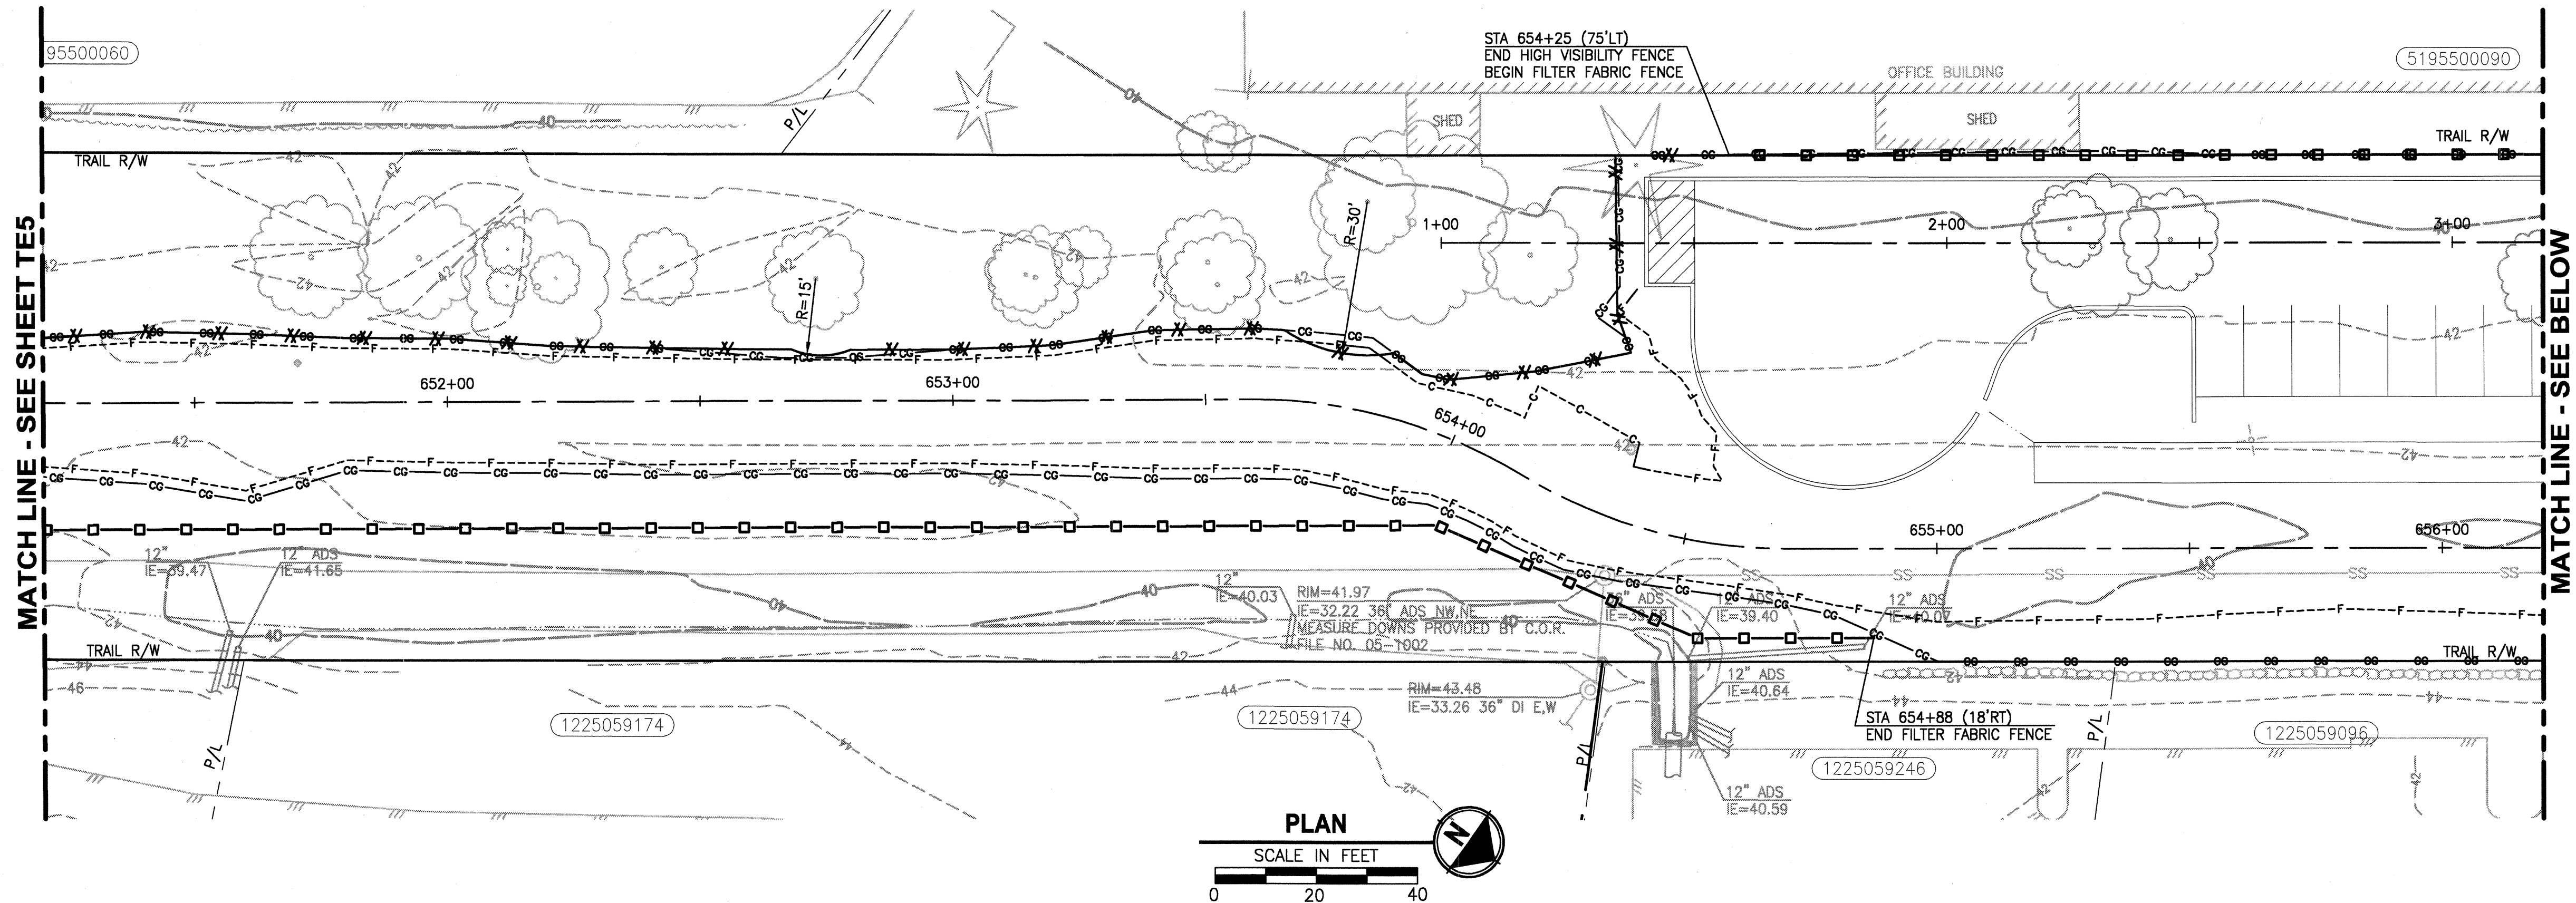

CONSTRUCTION NOTES:

1. STABILIZED CONSTRUCTION ENTRANCE SHALL BE PER COR STANDARD DETAIL NO. 503.
2. FILTER FABRIC FENCE, SHALL BE PER COR STANDARD DETAIL NO. 502.
3. NOT USED.
4. STORM DRAIN INLET PROTECTION PER WSDOT STANDARD PLAN I-40.20-00.
5. HIGH VISIBILITY FENCE PER WSDOT STANDARD PLAN I-10.10-01.
6. CHECK DAM SHALL BE PER WSDOT STANDARD PLAN I-50.20-00. USE WATTLE CHECK DAMS.
7. CONSTRUCT BIORETENTION CELLS AND INFILTRATION TRENCHES AFTER ADJACENT GROUND HAS BEEN STABILIZED.
8. TEMPORARY SANDBAG DAM AND TEMPORARY PLUGS WILL BE PAID UNDER EROSION/WATER POLLUTION CONTROL BID ITEM.

LEGEND:

   - FILTER FABRIC FENCE 
- HIGH VISIBILITY FENCE 
- CLEARING AND GRUBBING LIMITS 
- INLET PROTECTION 
- CHECK DAM 
- STABILIZED CONSTRUCTION ENTRANCE 

THIS DEVELOPMENT SHALL BE CONSTRUCTED IN ACCORDANCE WITH THE CITY OF REDMOND STANDARD SPECIFICATIONS AND DETAILS, 2011 EDITION

APPROVED FOR CONSTRUCTION	PLAN CHK ENR <i>N/A</i>
<i>William J. Campbell</i>	STORM <i>12-01-11</i>
DIRECTOR OF PUBLIC WORKS	UTILITY <i>1-13-11</i>
CITY OF REDMOND	FIRE DEPT <i>N/A</i>
	TRANS / ENR <i>1-12-11</i>
DATE: <i>1-18-2011</i>	PLANNING DEPT <i>1-14-11</i>

THIS APPROVAL IS FOR THE DESIGN CONCEPT ONLY. THESE PLANS APPEAR TO BE IN CONFORMANCE WITH THE CITY OF REDMOND DESIGN STANDARDS FOR CONSTRUCTION. THIS APPROVAL SHALL NOT BE CONSTRUED AS AUTHORIZING CONSTRUCTION NOT IN ACCORDANCE WITH APPLICABLE CITY STANDARDS. THE CITY RESERVES THE RIGHT TO REQUIRE REVISIONS TO THE APPROVED PLANS TO ASSURE CONFORMANCE WITH CITY OF REDMOND DESIGN STANDARDS FOR CONSTRUCTION AT ANY TIME THAT IT IS DISCOVERED THAT THE PROPOSED CONSTRUCTION DOES NOT OTHERWISE MEET THE APPLICABLE CONSTRUCTION STANDARDS. THE OWNER IS REQUIRED TO PROVIDE DESIGNS AND PLANS IN ACCORDANCE WITH APPLICABLE CITY STANDARDS AND ASSURES THAT CONSTRUCTION IS ACCOMPLISHED IN ACCORDANCE WITH THOSE STANDARDS. THE OWNER AND/OR DESIGN ENGINEER AND/OR DEVELOPER MAY BE REQUIRED TO MAKE NECESSARY APPROVED FIELD REVISIONS TO CORRECT ANY ERRORS OR OMISSIONS FOUND ON THE APPROVED PLAN.

11-0161

REVISIONS	DATE	BY	DESIGNED
			P. JOHANNESSEN
			DRAWN B. PURGANAN
			CHECKED H. LONGFELLOW
			APPROVED

ONE INCH AT FULL SCALE.
IF NOT, SCALE ACCORDINGLY

FILE NAME
BL1521075P12T01TE1-7

JOB No.
554-1521-075

DATE
DECEMBER 2010



Parametrix

ENGINEERING • PLANNING • ENVIRONMENTAL SCIENCES

411 10TH AVENUE N.E., SUITE 1000
BELLEVUE, WASHINGTON 98004
T. 425.458.6200 F. 425.458.6363
www.parametrix.com

PROJECT NAME

**EAST LAKE SAMMAMISH
MASTER PLAN TRAIL, REDMOND SEGMENT**


187TH AVENUE NE TO NE 70TH STREET

TESC PLAN

DRAWING NO.
12 OF 72

TE6

DATE: Dec 17, 2010 - 2:11pm PLOTTED BY: purgubut
XREF S: XBL1521075P12T01-1b1k | XBL1521075P12T01-DE | XRL1521075P12T01-BL-North | XBL1521075P11T04-RW | XBL1521075P11T04-SS LINES | XBL1521075P12T01-SIT-LAYOUT | TE-NOTES | XBL1521075P11T04-BA520 | BL1521075-ADDITIONAL

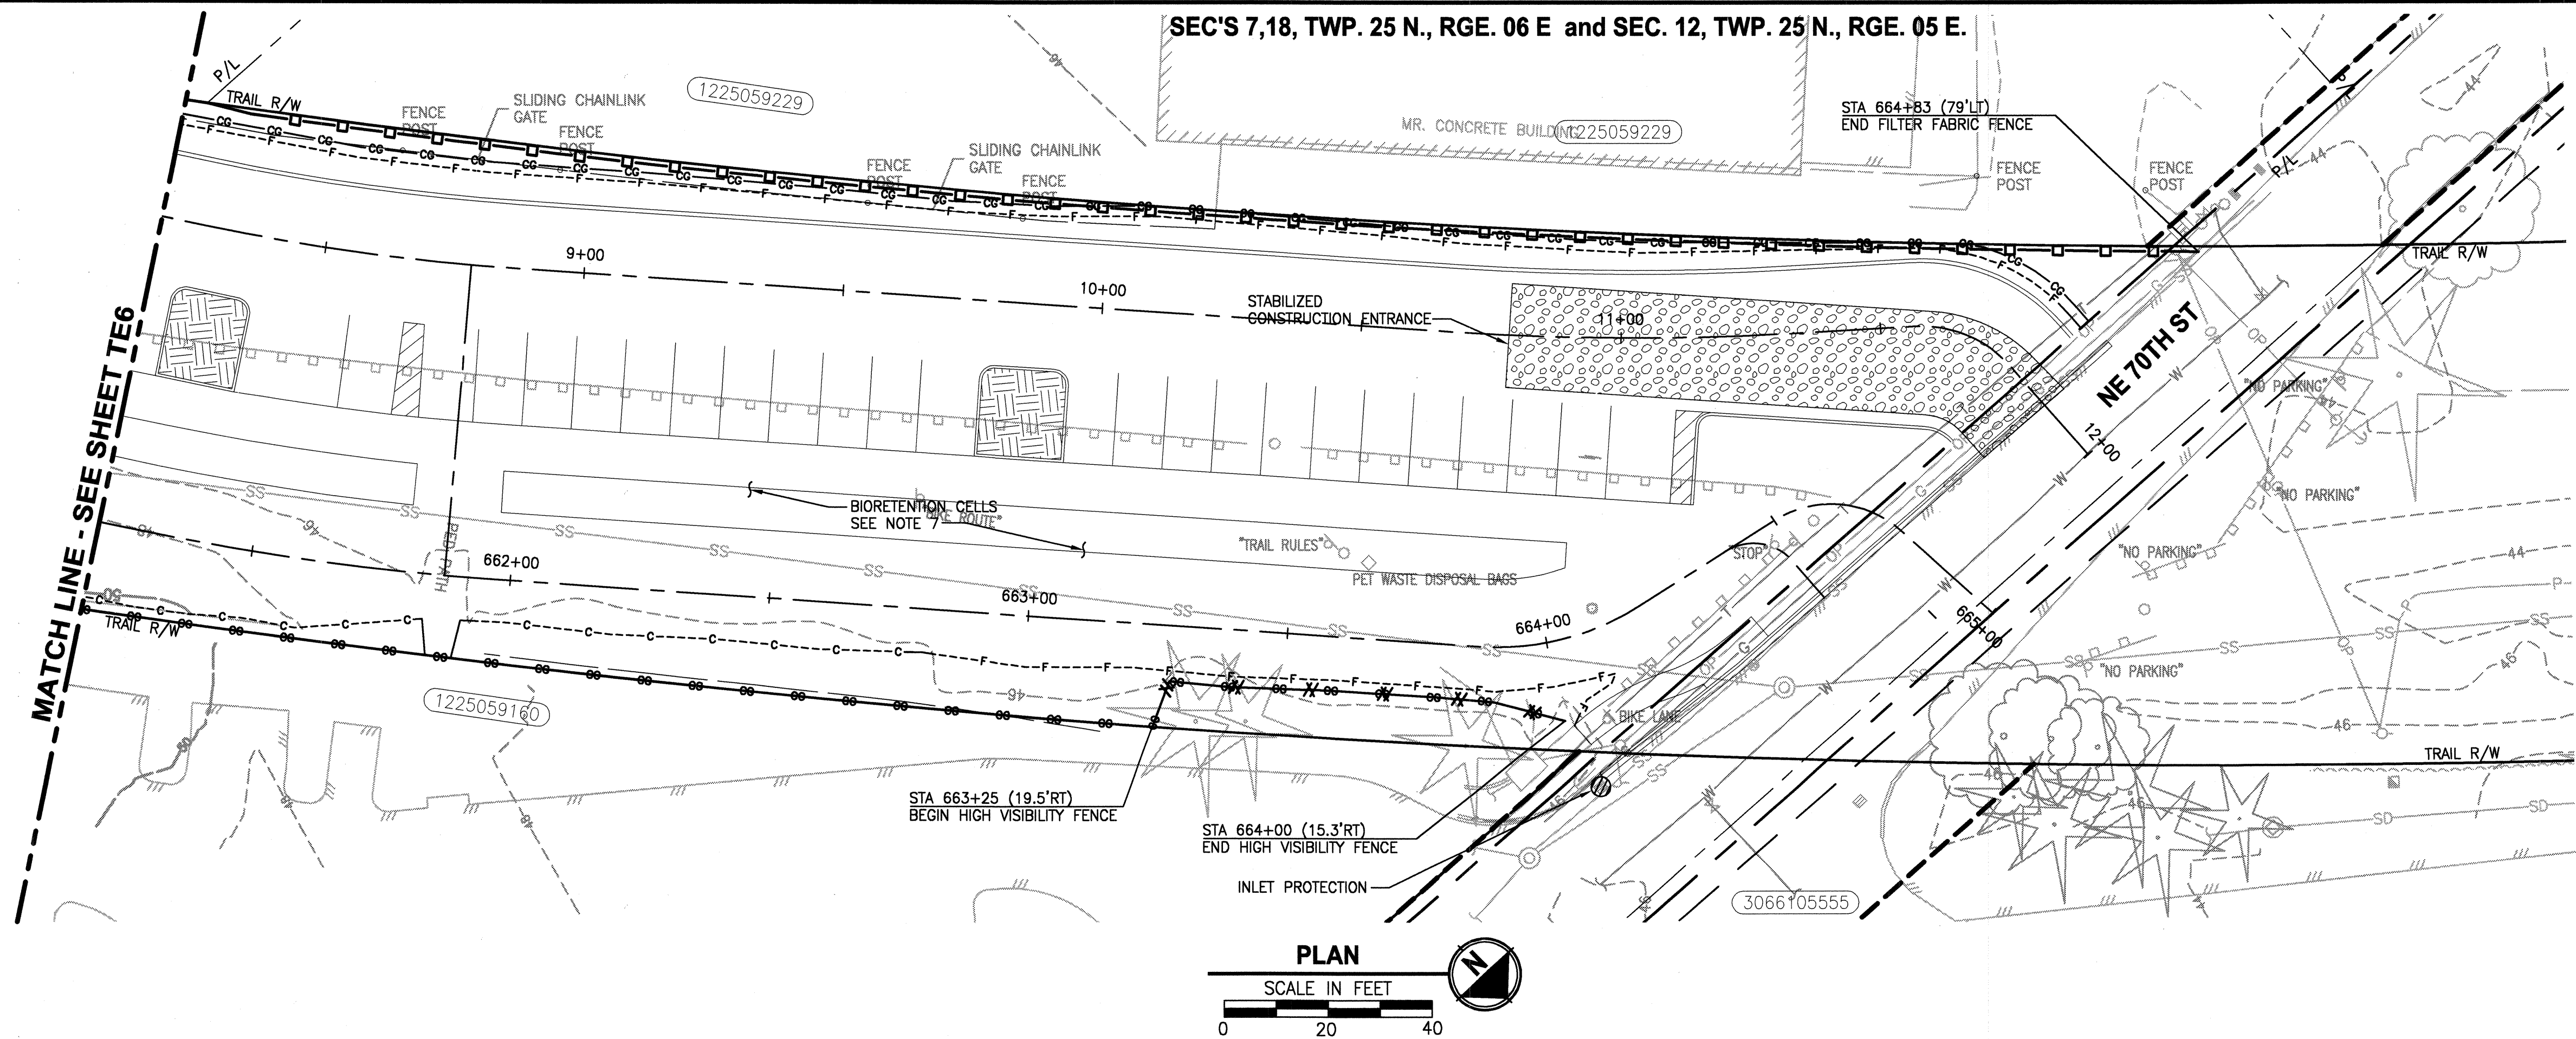

CONSTRUCTION NOTES:

1. STABILIZED CONSTRUCTION ENTRANCE SHALL BE PER COR STANDARD DETAIL NO. 503.
2. FILTER FABRIC FENCE. SHALL BE PER COR STANDARD DETAIL NO. 502.
3. NOT USED.
4. STORM DRAIN INLET PROTECTION PER WSDOT STANDARD PLAN I-40.20-00.
5. HIGH VISIBILITY FENCE PER WSDOT STANDARD PLAN I-10.10-01.
6. CHECK DAM SHALL BE PER WSDOT STANDARD PLAN I-50.20-00. USE WATTLE CHECK DAMS.
7. CONSTRUCT BIORETENTION CELLS AND INFILTRATION TRENCHES AFTER ADJACENT GROUND HAS BEEN STABILIZED.
8. TEMPORARY SANDBAG DAM AND TEMPORARY PLUGS WILL BE PAID UNDER EROSION/WATER POLLUTION CONTROL BID ITEM.

LEGEND:

FILTER FABRIC FENCE	
HIGH VISIBILITY FENCE	
CLEARING AND GRUBBING LIMITS	
INLET PROTECTION	
CHECK DAM	
STABILIZED CONSTRUCTION ENTRANCE	

THIS DEVELOPMENT SHALL BE CONSTRUCTED IN ACCORDANCE WITH THE CITY OF REDMOND STANDARD SPECIFICATIONS AND DETAILS, 2011 EDITION

APPROVED FOR CONSTRUCTION	PLAN CHK ENGR <i>N/A</i>
<i>[Signature]</i>	STORM <i>12-12-11</i>
FOR: WILLIAM J. CAMPBELL	UTILITY <i>1-13-11</i>
DIRECTOR OF PUBLIC WORKS	FIRE DEPT <i>N/A</i>
CITY OF REDMOND	TRANS / ENGR <i>1-12-11</i>
DATE: <i>1-18-2011</i>	PLANNING DEPT <i>1-14-11</i>

THIS APPROVAL IS FOR THE DESIGN CONCEPT ONLY. THESE PLANS APPEAR TO BE IN CONFORMANCE WITH THE CITY OF REDMOND DESIGN STANDARDS FOR CONSTRUCTION. THIS APPROVAL SHALL NOT BE CONSTRUED AS AUTHORIZING CONSTRUCTION NOT IN ACCORDANCE WITH APPLICABLE CITY STANDARDS. THE CITY RESERVES THE RIGHT TO REQUIRE REVISIONS TO THE APPROVED PLANS TO ASSURE CONFORMANCE WITH CITY OF REDMOND DESIGN STANDARDS FOR CONSTRUCTION AT ANY TIME THAT IT IS DISCOVERED THAT THE PROPOSED CONSTRUCTION DOES NOT OTHERWISE MEET THE APPLICABLE CONSTRUCTION STANDARDS. THE OWNER IS REQUIRED TO PROVIDE DESIGNS AND PLANS IN ACCORDANCE WITH APPLICABLE CITY STANDARDS AND ASSURES THAT CONSTRUCTION IS ACCOMPLISHED IN ACCORDANCE WITH THOSE STANDARDS. THE OWNER AND/OR DESIGN ENGINEER AND/OR DEVELOPER MAY BE REQUIRED TO MAKE NECESSARY APPROVED FIELD REVISIONS TO CORRECT ANY ERRORS OR OMISSIONS FOUND ON THE APPROVED PLAN.

11-0162

REVISIONS	DATE	BY	DESIGNED
			P. JOHANNESSEN
			DRAWN B. PURGANAN
			CHECKED H. LONGFELLOW
			APPROVED

ONE INCH AT FULL SCALE.
IF NOT, SCALE ACCORDINGLY

FILE NAME
BL1521075P12T01TE1-7

JOB No.
554-1521-075

DATE
DECEMBER 2010



Parametrix
ENGINEERING . PLANNING . ENVIRONMENTAL SCIENCES

411 108TH AVENUE N.E., SUITE 1800
BELLEVUE, WASHINGTON 98004
T. 425.458.8200 F. 425.458.8363
www.parametrix.com

PROJECT NAME
**EAST LAKE SAMMAMISH
MASTER PLAN TRAIL, REDMOND SEGMENT**

187TH AVENUE NE TO NE 70TH STREET

TESC PLAN

DRAWING NO.
13 OF 72

TE7