


C:\pwworking\sead\0665506\852-608-C101.dwg | Layout: C104
PLOTED: Aug 30, 2012 02:51:56pm By Jgerman
XREFS: Project-KOWD-2010-D-TB.dwg; P_A_Terrier-WA.dwg; E_C_Bergstrom-WA.dwg; XC-CV-PLAN-20S.dwg; XC-PV-PLAN1.dwg; XC-SD-PLAN1.dwg; XC-CV-PLAN1.dwg; XC-SURVEY.dwg; D_W_Hogon-WA.dwg; J_D_Zohler-WA.dwg;
IMAGES:

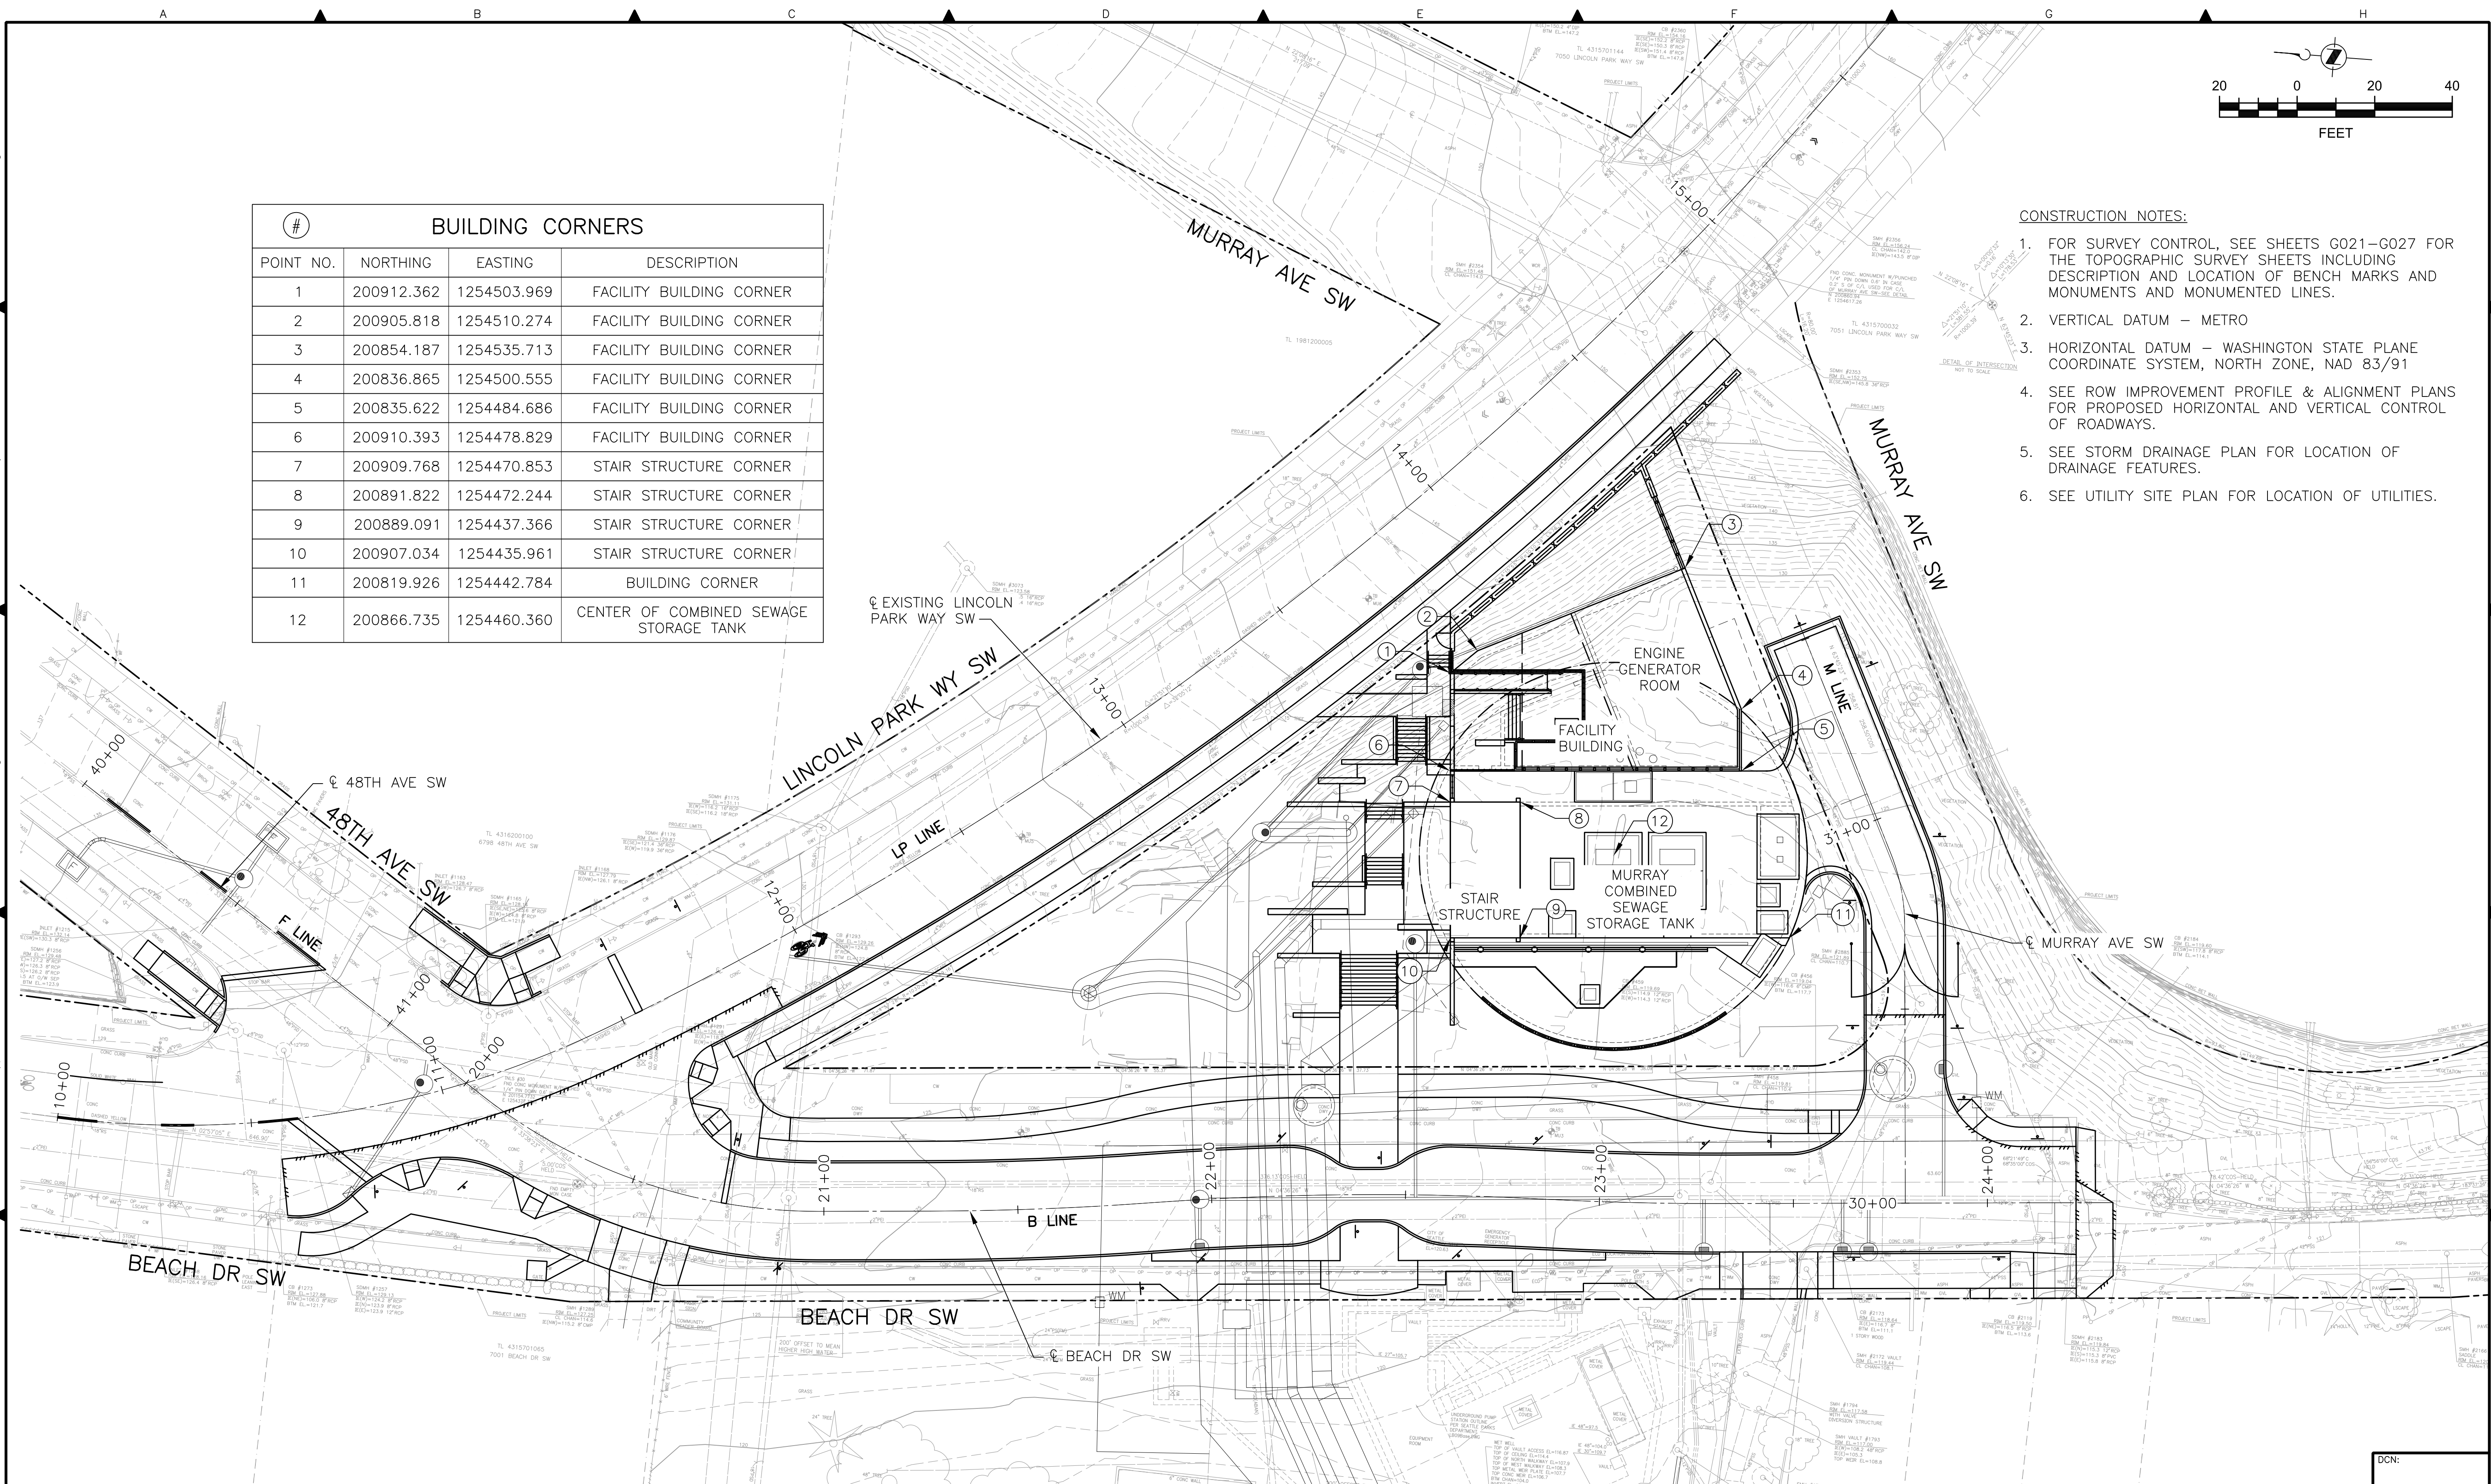

#	BUILDING CORNERS		
POINT NO.	NORTHING	EASTING	DESCRIPTION
1	200912.362	1254503.969	FACILITY BUILDING CORNER
2	200905.818	1254510.274	FACILITY BUILDING CORNER
3	200854.187	1254535.713	FACILITY BUILDING CORNER
4	200836.865	1254500.555	FACILITY BUILDING CORNER
5	200835.622	1254484.686	FACILITY BUILDING CORNER
6	200910.393	1254478.829	FACILITY BUILDING CORNER
7	200909.768	1254470.853	STAIR STRUCTURE CORNER
8	200891.822	1254472.244	STAIR STRUCTURE CORNER
9	200889.091	1254437.366	STAIR STRUCTURE CORNER
10	200907.034	1254435.961	STAIR STRUCTURE CORNER
11	200819.926	1254442.784	BUILDING CORNER
12	200866.735	1254460.360	CENTER OF COMBINED SEWAGE STORAGE TANK


- CONSTRUCTION NOTES:
- FOR SURVEY CONTROL, SEE SHEETS G021-G027 FOR THE TOPOGRAPHIC SURVEY SHEETS INCLUDING DESCRIPTION AND LOCATION OF BENCH MARKS AND MONUMENTS AND MONUMENTED LINES.
 - VERTICAL DATUM - METRO
 - HORIZONTAL DATUM - WASHINGTON STATE PLANE COORDINATE SYSTEM, NORTH ZONE, NAD 83/91
 - SEE ROW IMPROVEMENT PROFILE & ALIGNMENT PLANS FOR PROPOSED HORIZONTAL AND VERTICAL CONTROL OF ROADWAYS.
 - SEE STORM DRAINAGE PLAN FOR LOCATION OF DRAINAGE FEATURES.
 - SEE UTILITY SITE PLAN FOR LOCATION OF UTILITIES.

No.	REVISION	BY	APP'D	DATE



HDR
HDR Engineering, Inc.

60%
PRELIMINARY REVIEW
INFORMATION ONLY

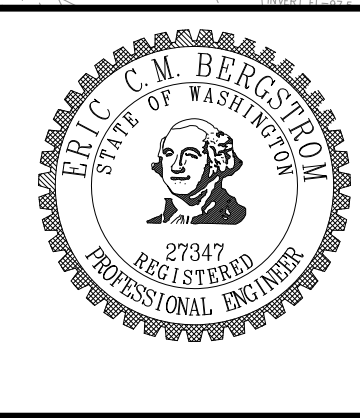

DESIGNED/DRAWN:
J. GERMAN
PROJECT ENGINEER:
E. BERGSTROM
DESIGN APPROVAL:
MIKE TSENG
PROJECT ACCEPTANCE:
ERICA JACOBS

QA/QC:
SCALE:
1"=20'
ONE INCH
(REFERENCE)
CONTRACT NO:
E00226E11



DEPARTMENT OF NATURAL RESOURCES & PARKS
WASTEWATER TREATMENT DIVISION
MURRAY CSO CONTROL FACILITY
MURRAY CSO CONTROL PROJECT

SITE PLAN

DCN:

DATE:
SEPTEMBER 2012
PROJECT FILE NO:
432608
DRAWING NO:
C101
SHEET NO: OF
483