


## **Appendix E**

### **1998 FMP Drawings**

---

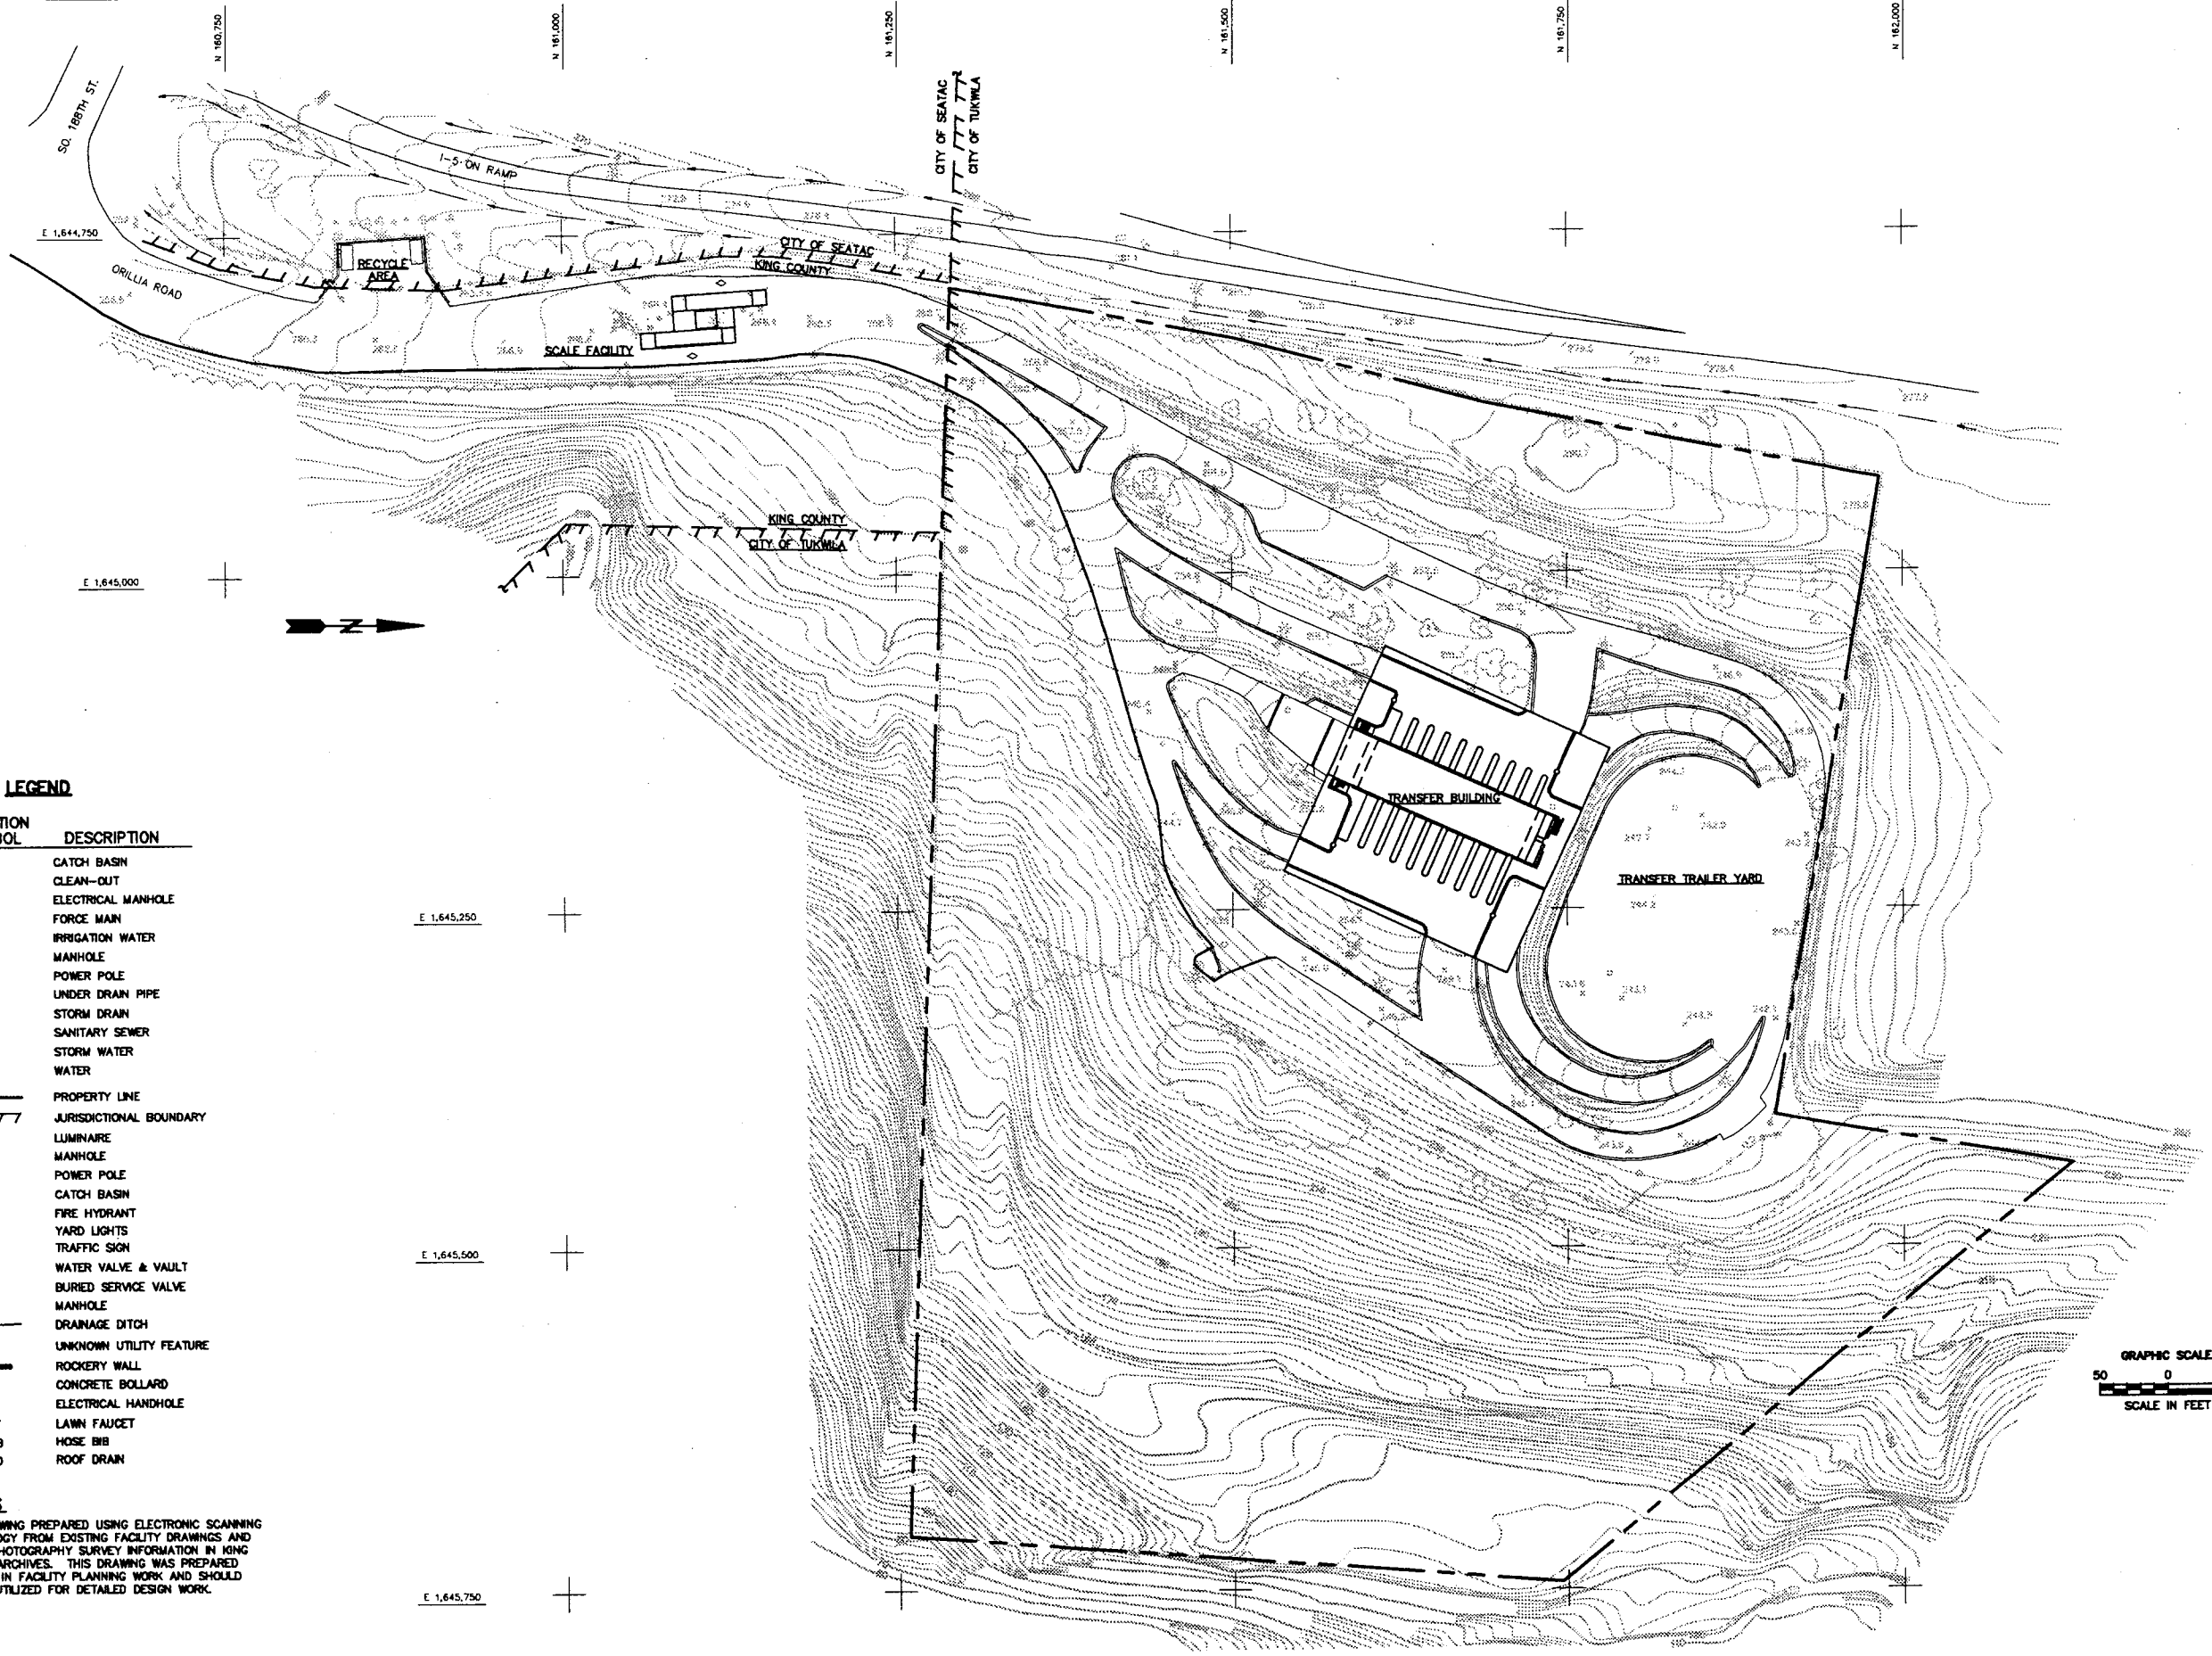

**LEGEND**

ABBREVIATION OR SYMBOL	DESCRIPTION
CB	CATCH BASIN
C.O.	CLEAN-OUT
EH	ELECTRICAL MANHOLE
FM	FORCE MAIN
IW	IRRIGATION WATER
MH	MANHOLE
PP	POWER POLE
UDP	UNDER DRAIN PIPE
SD	STORM DRAIN
SS	SANITARY SEWER
SW	STORM WATER
W	WATER
---	PROPERTY LINE
---	JURISDICTIONAL BOUNDARY
o	LUMINAIRE
o	MANHOLE
+	POWER POLE
o	CATCH BASIN
o	FIRE HYDRANT
o	YARD LIGHTS
o	TRAFFIC SIGN
o	WATER VALVE & VAULT
o	BURIED SERVICE VALVE
o	MANHOLE
o	DRAINAGE DITCH
o	UNKNOWN UTILITY FEATURE
o	ROCKERY WALL
o	CONCRETE BOLLARD
EH	ELECTRICAL HANDHOLE
LF	LAWN FAUCET
HB	HOSE BIB
RD	ROOF DRAIN

**NOTES**


1. THIS DRAWING PREPARED USING ELECTRONIC SCANNING TECHNOLOGY FROM EXISTING FACILITY DRAWINGS AND AERIAL PHOTOGRAPHY SURVEY INFORMATION IN KING COUNTY ARCHIVES. THIS DRAWING WAS PREPARED FOR USE IN FACILITY PLANNING WORK AND SHOULD NOT BE UTILIZED FOR DETAILED DESIGN WORK.

DESIGN				KRH	
DRAWN				CAD	
CHECKED				SAB	
APPROVED				KRH	
<b>R.W. BECK</b>					
KING COUNTY DEPARTMENT OF NATURAL RESOURCES Tom Bissonette, Director SOLID WASTE DIVISION					
BOW LAKE TRANSFER/RECYCLING STATION					
FACILITY MASTER PLAN EXISTING FACILITY PLAN				SCALE	DRAWING NUMBER
1"=50'				G-1	REV
					1

REV.	DATE	BY	CD	APPROVALS	DESCRIPTION
1	1/15/98	WES	WRB	KRH	ISSUED TO KCSWD FOR FACILITY MASTER PLAN
0	12/29/93	WES	WRB	KRH	ISSUED TO KCSWD FOR FINAL TASK 2 REPORT
DRAWING REVISION RECORD					

REV.	DATE	BY	CD	APPROVALS	DESCRIPTION
DRAWING REVISION RECORD					

D:\K\VA03\VA03007 1-16-98 14:03

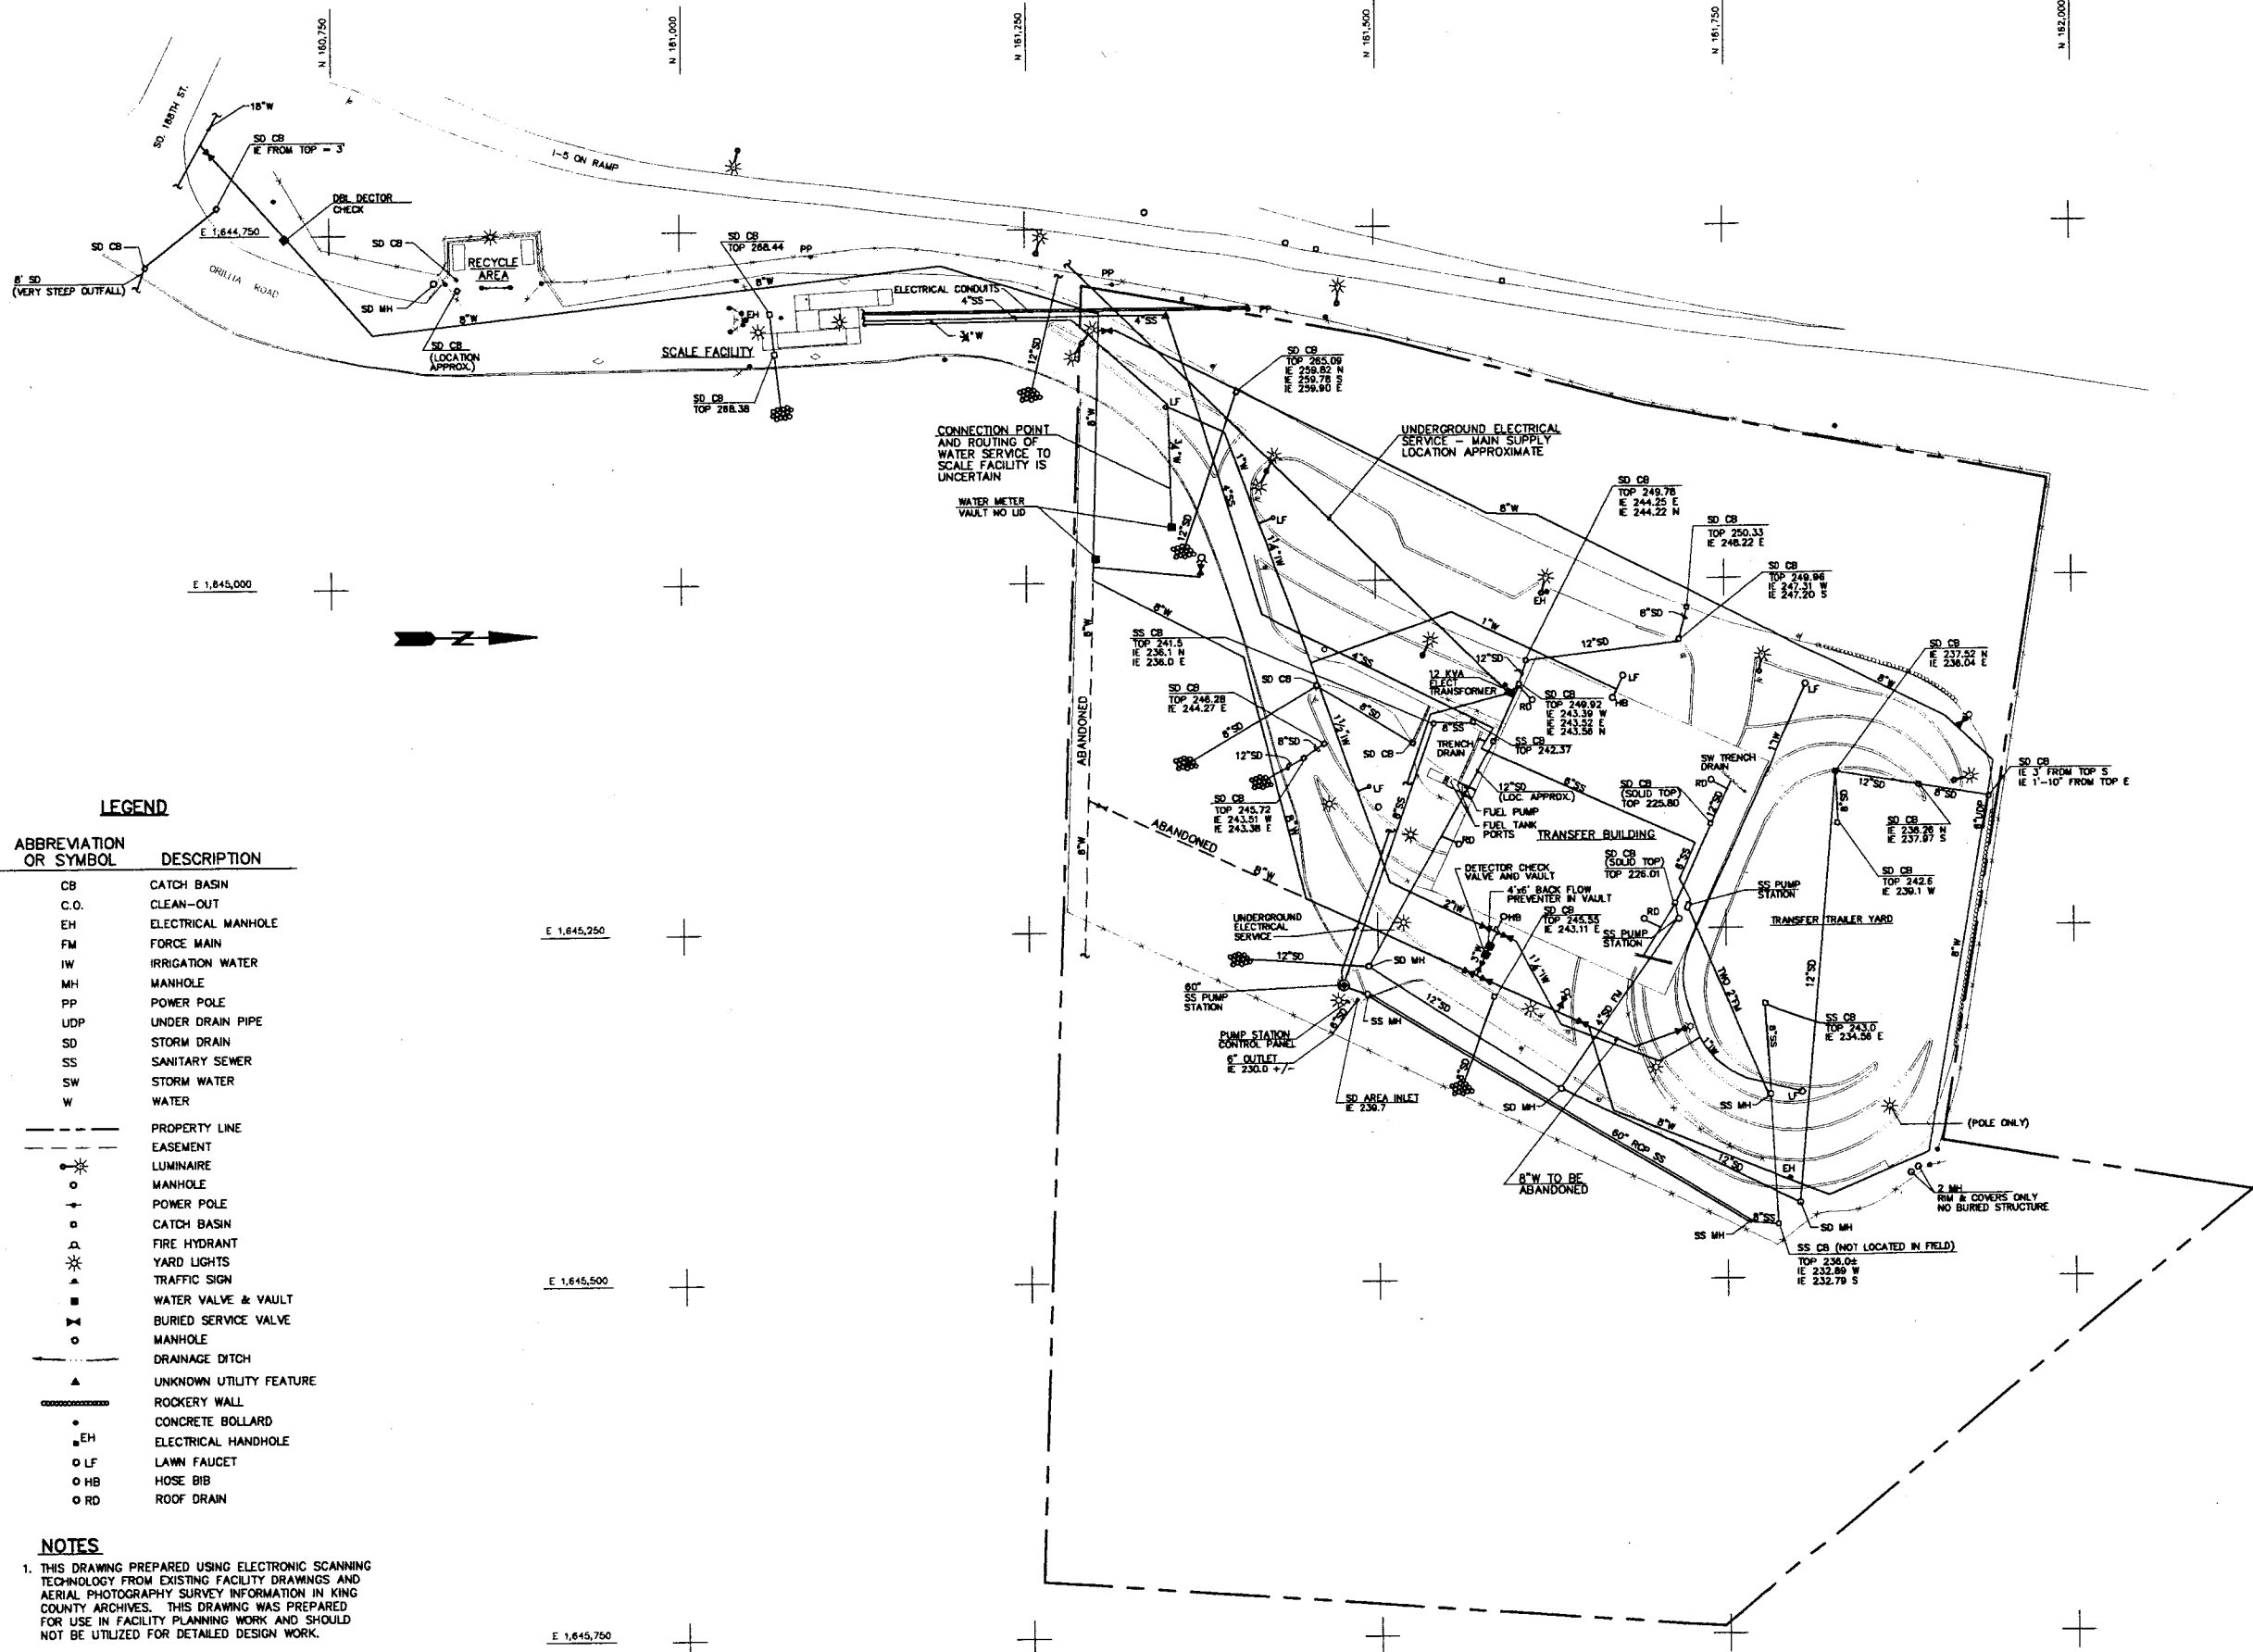


LEGEND


ABBREVIATION OR SYMBOL	DESCRIPTION
CB	CATCH BASIN
C.O.	CLEAN-OUT
EH	ELECTRICAL MANHOLE
FM	FORCE MAIN
IW	IRRIGATION WATER
MH	MANHOLE
PP	POWER POLE
UDP	UNDER DRAIN PIPE
SD	STORM DRAIN
SS	SANITARY SEWER
SW	STORM WATER
W	WATER
---	PROPERTY LINE
- - -	EASEMENT
o	LUMINAIRE
o	MANHOLE
+	POWER POLE
o	CATCH BASIN
o	FIRE HYDRANT
o	YARD LIGHTS
o	TRAFFIC SIGN
o	WATER VALVE & VAULT
o	BURIED SERVICE VALVE
o	MANHOLE
o	DRAINAGE DITCH
o	UNKNOWN UTILITY FEATURE
o	ROCKERY WALL
o	CONCRETE BOLLARD
o	ELECTRICAL HANDHOLE
o	LAWN FAUCET
o	HOSE BIB
o	ROOF DRAIN

NOTES

1. THIS DRAWING PREPARED USING ELECTRONIC SCANNING TECHNOLOGY FROM EXISTING FACILITY DRAWINGS AND AERIAL PHOTOGRAPHY SURVEY INFORMATION IN KING COUNTY ARCHIVES. THIS DRAWING WAS PREPARED FOR USE IN FACILITY PLANNING WORK AND SHOULD NOT BE UTILIZED FOR DETAILED DESIGN WORK.
2. UTILITY SERVICE LINES INSIDE BUILDINGS GENERALLY NOT SHOWN. ROADWAY SHOULDER DRAINS NOT SHOWN.

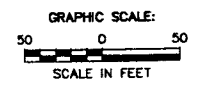

DESIGN NA										DRAWN HT-WES										CHECKED WRB										APPROVED KRH										ISSUED TO KCSWD FOR FACILITY MASTER PLAN										ISSUED TO KCSWD FOR FINAL TASK 2 REPORT										REV. DATE BY CK'D APPROVALS DESCRIPTION										DRAWING REVISION RECORD										D.N. 4/24/03/VA031003 1-14-08 15:52									
KING COUNTY DEPARTMENT OF NATURAL RESOURCES Pam Blannett, Director SOLID WASTE DIVISION										BOW LAKE TRANSFER/RECYCLING STATION										FACILITY MASTER PLAN EXISTING UTILITY PLAN										SCALE 1"=50'										DRAWING NUMBER G-2										REV 1																																							

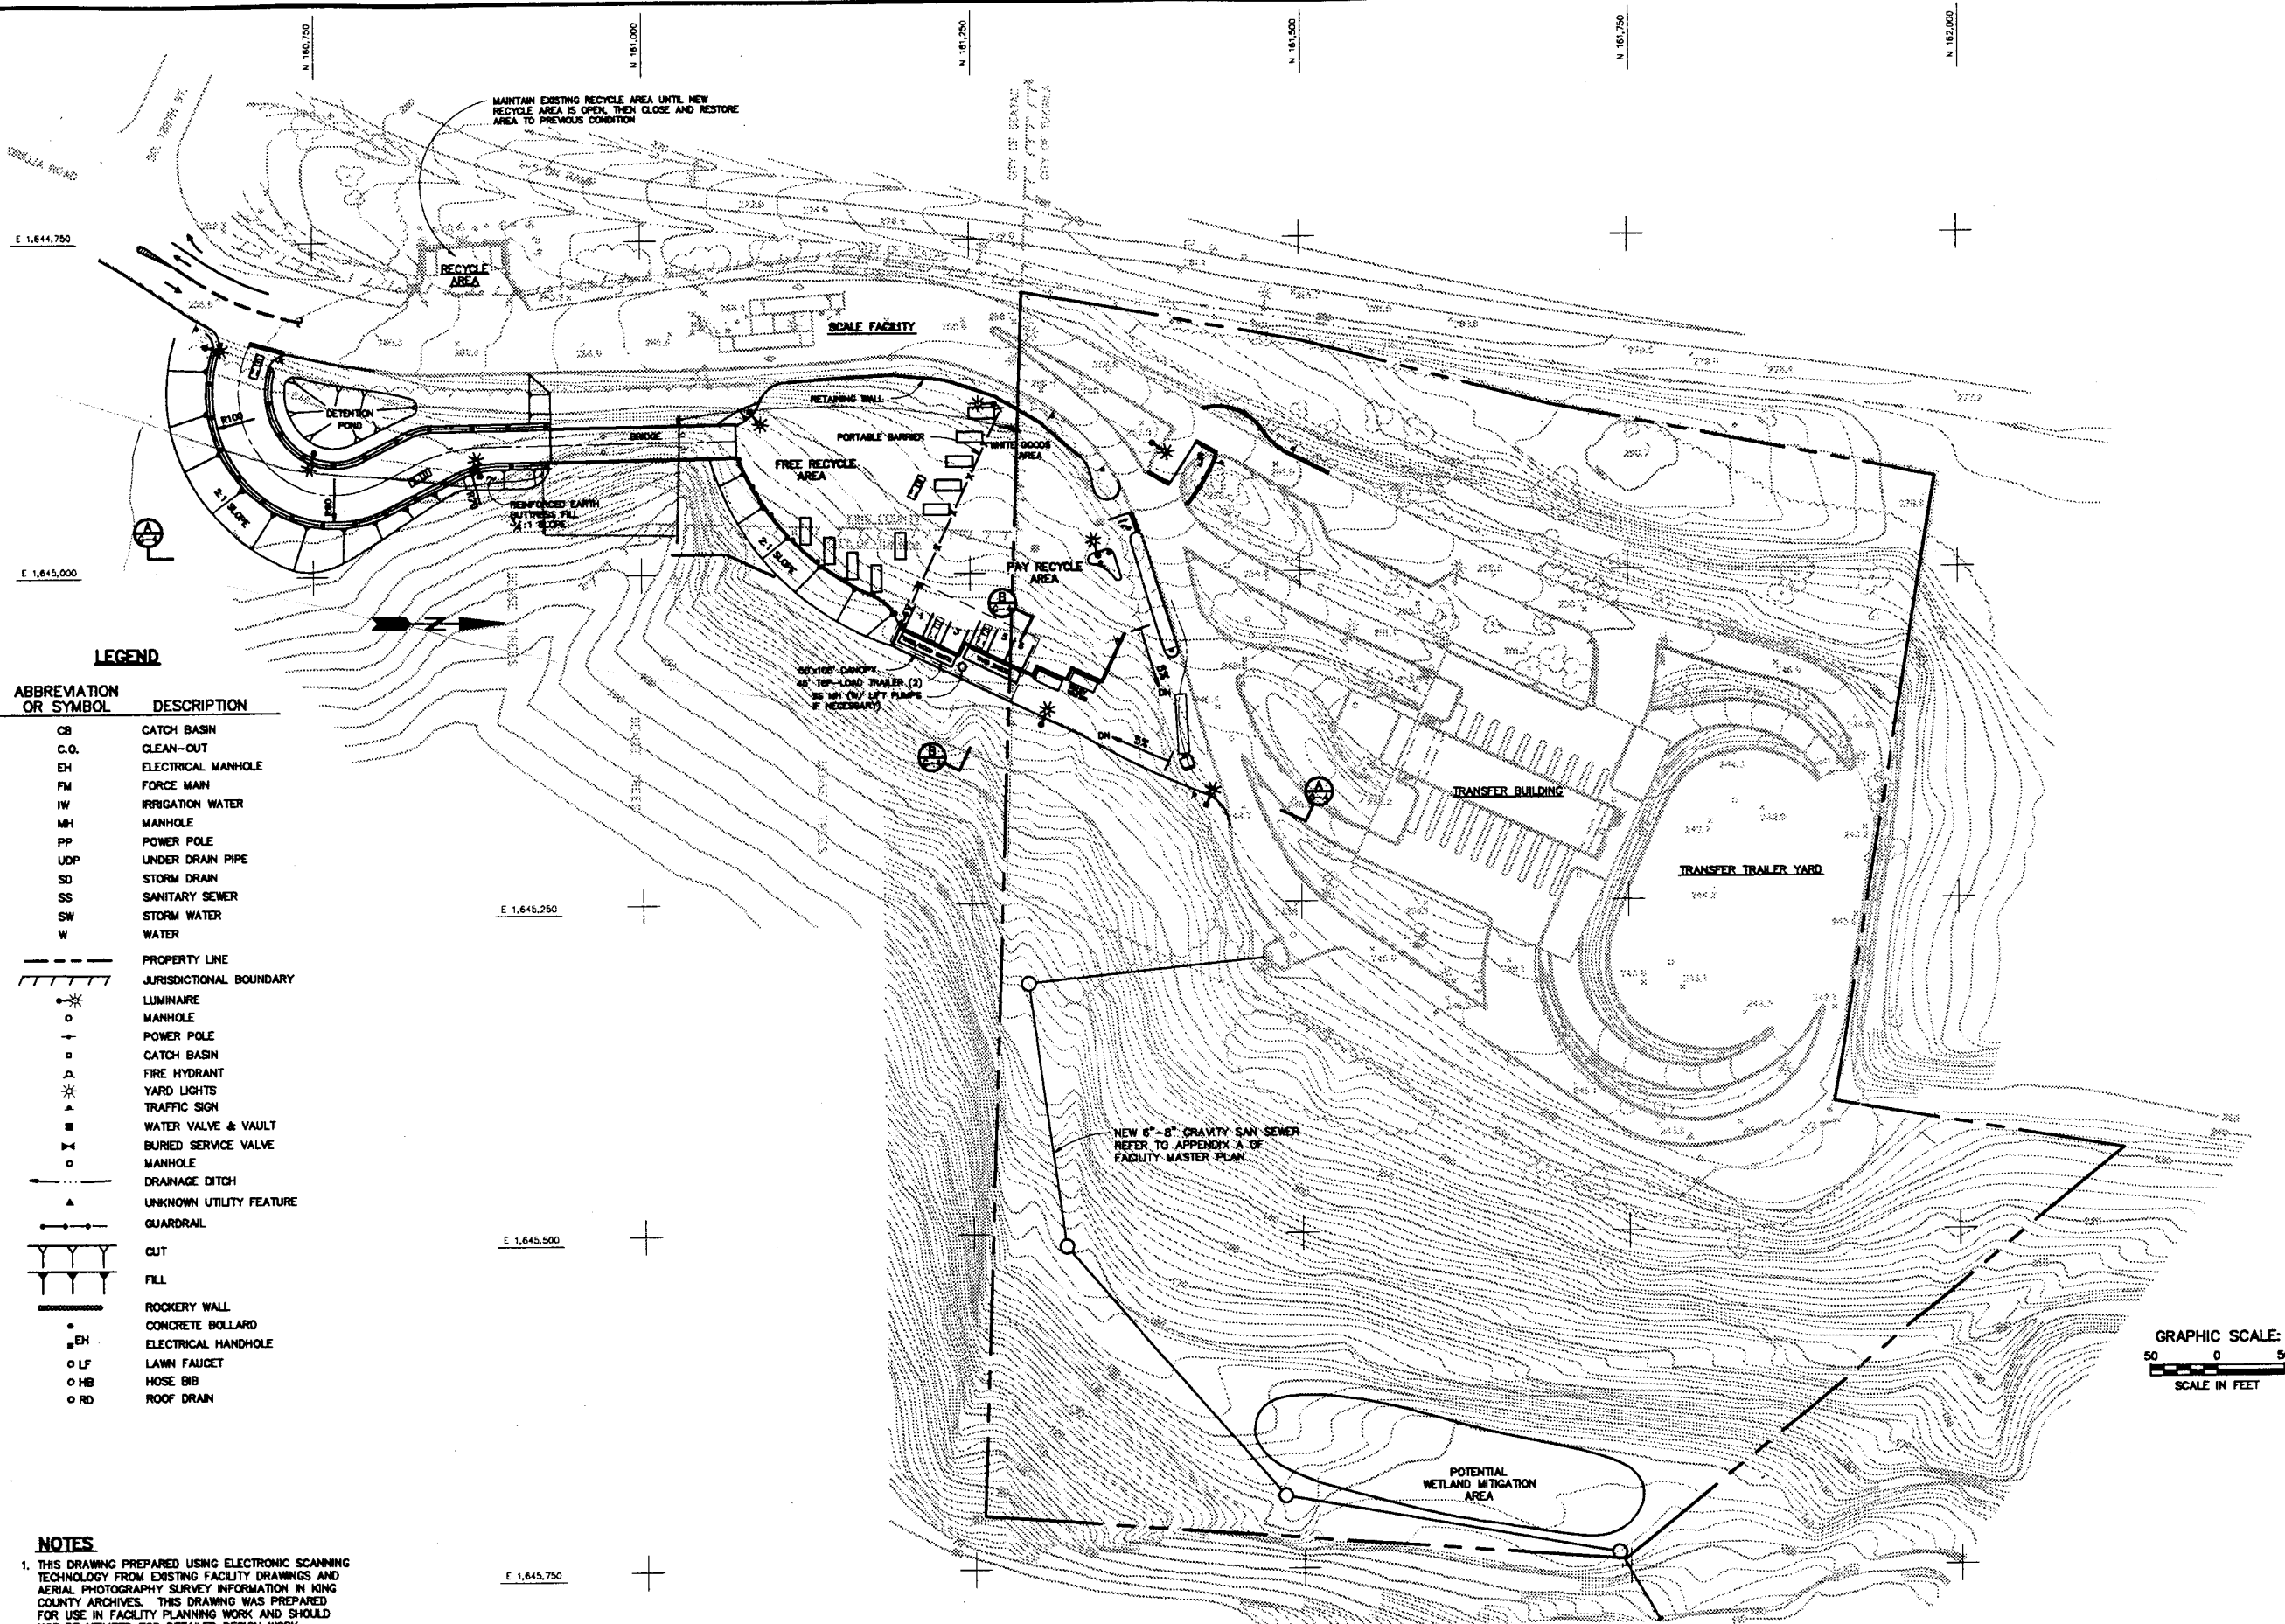

**LEGEND**

ABBREVIATION OR SYMBOL	DESCRIPTION
CB	CATCH BASIN
C.O.	CLEAN-OUT
EH	ELECTRICAL MANHOLE
FM	FORCE MAIN
IW	IRRIGATION WATER
MH	MANHOLE
PP	POWER POLE
UDP	UNDER DRAIN PIPE
SD	STORM DRAIN
SS	SANITARY SEWER
SW	STORM WATER
W	WATER
---	PROPERTY LINE
---	JURISDICTIONAL BOUNDARY
o	LUMINAIRE
+	MANHOLE
+	POWER POLE
o	CATCH BASIN
+	FIRE HYDRANT
+	YARD LIGHTS
+	TRAFFIC SIGN
+	WATER VALVE & VAULT
+	BURIED SERVICE VALVE
+	MANHOLE
---	DRAINAGE DITCH
---	UNKNOWN UTILITY FEATURE
---	GUARDRAIL
---	CUT
---	FILL
---	ROCKERY WALL
EH	CONCRETE BOLLARD
EH	ELECTRICAL HANDHOLE
LF	LAWN FAUCET
HB	HOSE BIB
RD	ROOF DRAIN

**NOTES**

1. THIS DRAWING PREPARED USING ELECTRONIC SCANNING TECHNOLOGY FROM EXISTING FACILITY DRAWINGS AND AERIAL PHOTOGRAPHY SURVEY INFORMATION IN KING COUNTY ARCHIVES. THIS DRAWING WAS PREPARED FOR USE IN FACILITY PLANNING WORK AND SHOULD NOT BE UTILIZED FOR DETAILED DESIGN WORK.

GRAPHIC SCALE:  
50 0 50  
SCALE IN FEET

DL K:\V\A\1\VA\1008 -12-98 @ 11:08

REV.	DATE	BY	CHK'D	APPROVALS	DESCRIPTION	REV.	DATE	BY	CHK'D	APPROVALS	DESCRIPTION
1	1/15/98		KRH		ISSUED TO KCSWD FOR FACILITY MASTER PLAN						
DRAWING REVISION RECORD						DRAWING REVISION RECORD					

DESIGN	KRH
DRAWN	GRB
CHECKED	SAB
APPROVED	KRH

RW BECK

KING COUNTY DEPARTMENT OF NATURAL RESOURCES  
Pam Blaisnette, Director  
SOLID WASTE DIVISION  
BOW LAKE TRANSFER/RECYCLING STATION

FACILITY MASTER PLAN  
RECYCLE AREA  
ALTERNATE 1 - PLAN

SCALE	DRAWING NUMBER	REV
1"=50'	G-3	1




**LEGEND**

ABBREVIATION OR SYMBOL	DESCRIPTION
CB	CATCH BASIN
C.O.	CLEAN-OUT
EH	ELECTRICAL MANHOLE
FM	FORCE MAIN
IW	IRRIGATION WATER
MH	MANHOLE
PP	POWER POLE
UDP	UNDER DRAIN PIPE
SD	STORM DRAIN
SS	SANITARY SEWER
SW	STORM WATER
W	WATER
---	PROPERTY LINE
---	JURISDICTIONAL BOUNDARY
•	LUMINAIRE
o	MANHOLE
+	POWER POLE
o	CATCH BASIN
+	FIRE HYDRANT
•	YARD LIGHTS
+	TRAFFIC SIGN
+	WATER VALVE & VAULT
+	BURIED SERVICE VALVE
o	MANHOLE
---	DRAINAGE DITCH
+	UNKNOWN UTILITY FEATURE
---	GUARDRAIL
---	CUT
---	FILL
---	ROCKERY WALL
•	CONCRETE BOLLARD
EH	ELECTRICAL HANDHOLE
LF	LAWN FAUCET
HB	HOSE BIB
RD	ROOF DRAIN

**NOTES**

1. THIS DRAWING PREPARED USING ELECTRONIC SCANNING TECHNOLOGY FROM EXISTING FACILITY DRAWINGS AND AERIAL PHOTOGRAPHY SURVEY INFORMATION IN KING COUNTY ARCHIVES. THIS DRAWING WAS PREPARED FOR USE IN FACILITY PLANNING WORK AND SHOULD NOT BE UTILIZED FOR DETAILED DESIGN WORK.

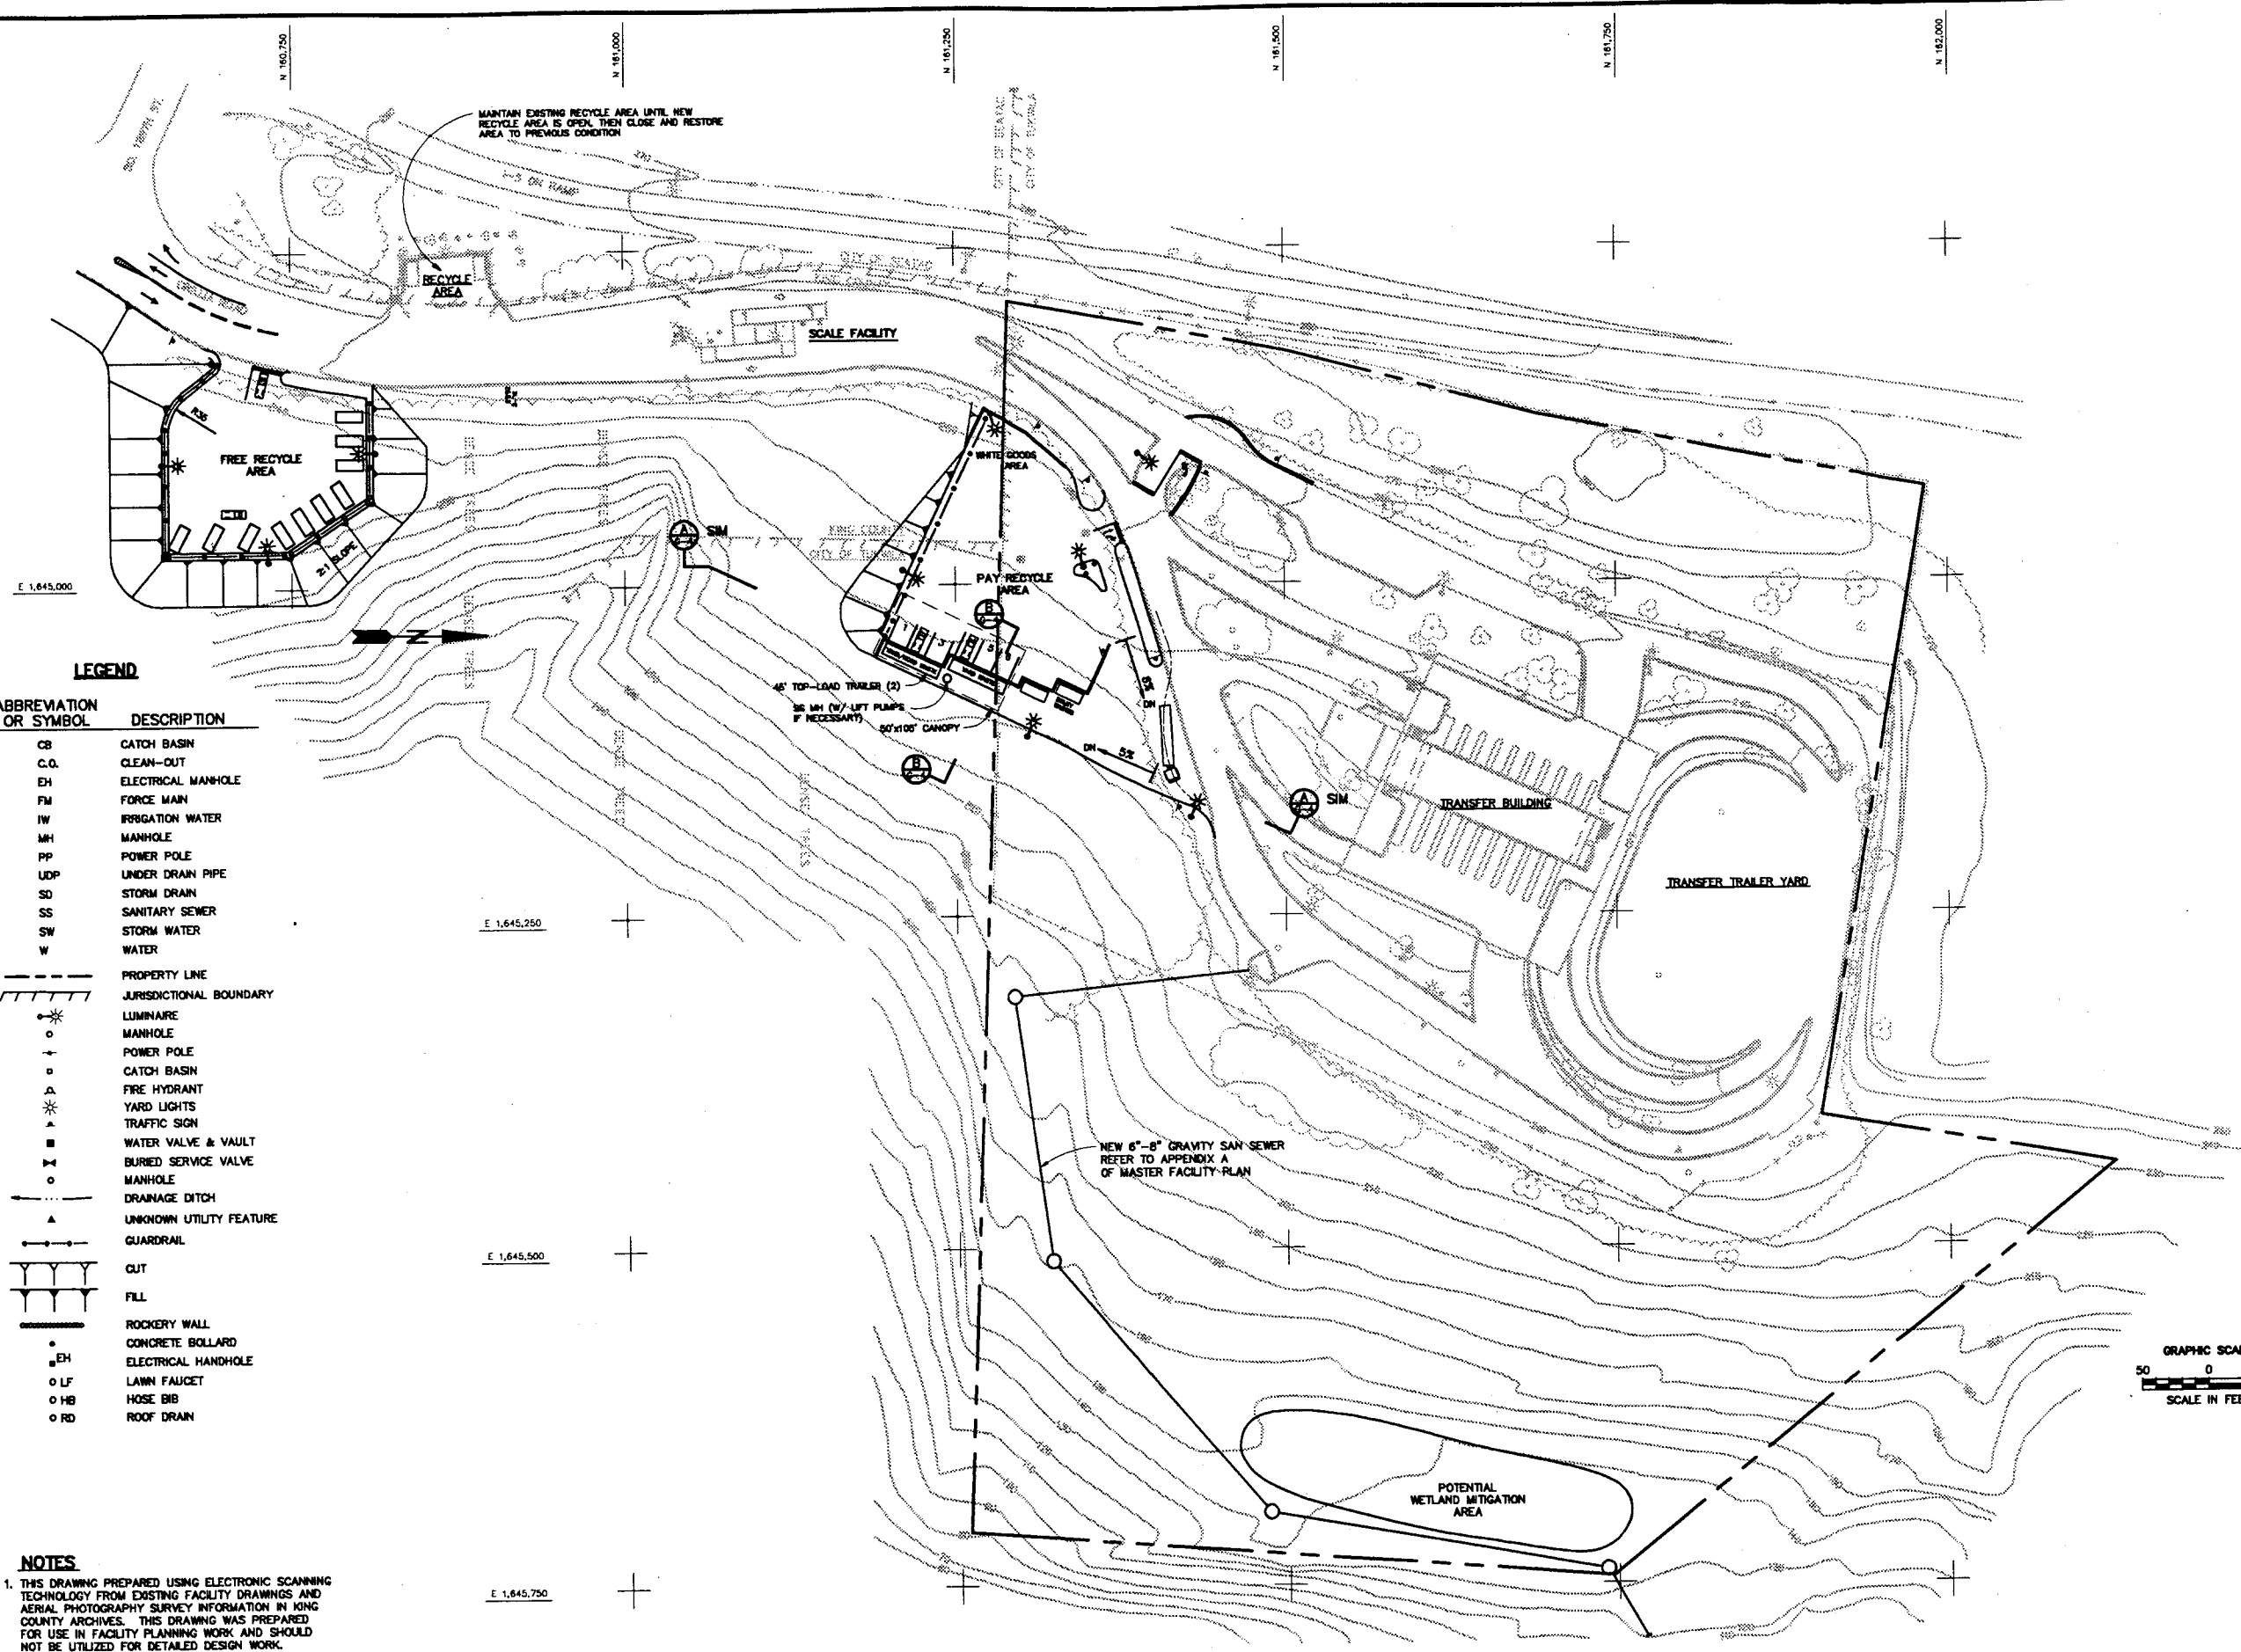

D:\N\K\VA03\VA031012 1-10-98 14.24

DESIGN				KRM			
DRAWN				CAD			
CHECKED				SAB			
APPROVED				KRM			
ISSUED TO KCSWD FOR FACILITY MASTER PLAN							
REV.	DATE	BY	CK'D	APPROVALS	DESCRIPTION	REV.	DATE
1	1/15/98						
DRAWING REVISION RECORD				DRAWING REVISION RECORD			

KING COUNTY DEPARTMENT OF NATURAL RESOURCES  
Pam Blaisnette, Director  
SOLID WASTE DIVISION

**BOW LAKE TRANSFER/RECYCLING STATION**

FACILITY MASTER PLAN RECYCLE AREA ALTERNATE 2 - PLAN		SCALE	DRAWING NUMBER	REV
		1"=50'	G-5	1




- NOTES:**
1. NORTH YARD ARRANGEMENT BASED ON ACQUISITION OF PROPERTY FROM WSDOT.
  2. WORK SHOWN AT FULL TRAILER PARKING AREA IS PART OF COMPACTOR INSTALLATION PROJECT. SEE DWG C-7 AND C-8.

**LEGEND**

ABBREVIATION OR SYMBOL	DESCRIPTION
CB	CATCH BASIN
C.O.	CLEAN-OUT
EH	ELECTRICAL MANHOLE
FM	FORCE MAIN
IW	IRRIGATION WATER
MH	MANHOLE
PP	POWER POLE
UDP	UNDER DRAIN PIPE
SD	STORM DRAIN
SS	SANITARY SEWER
SW	STORM WATER
W	WATER
---	PROPERTY LINE
---	JURISDICTIONAL BOUNDARY
⊙	POLE MOUNTED LUMINAIRE
⊙	WALL MOUNTED LUMINAIRE
○	MANHOLE
+	POWER POLE
△	CATCH BASIN
△	FIRE HYDRANT
⊙	YARD LIGHTS
⊙	TRAFFIC SIGN
⊙	WATER VALVE & VAULT
⊙	BURIED SERVICE VALVE
○	MANHOLE
---	DRAINAGE DITCH
---	UNKNOWN UTILITY FEATURE
---	GUARDRAIL
---	CUT
---	FILL
---	ROCKERY WALL
⊙	CONCRETE BOLLARD
⊙	ELECTRICAL HANDHOLE
⊙	LAWN FAUCET
⊙	HOSE BIB
⊙	ROOF DRAIN

**NOTE:**  
THIS DRAWING PREPARED USING ELECTRONIC SCANNING TECHNOLOGY FROM EXISTING FACILITY DRAWINGS AND AERIAL PHOTOGRAPHY SURVEY INFORMATION IN KING COUNTY ARCHIVES. THIS DRAWING WAS PREPARED FOR USE IN FACILITY PLANNING WORK AND SHOULD NOT BE UTILIZED FOR DETAILED DESIGN WORK.

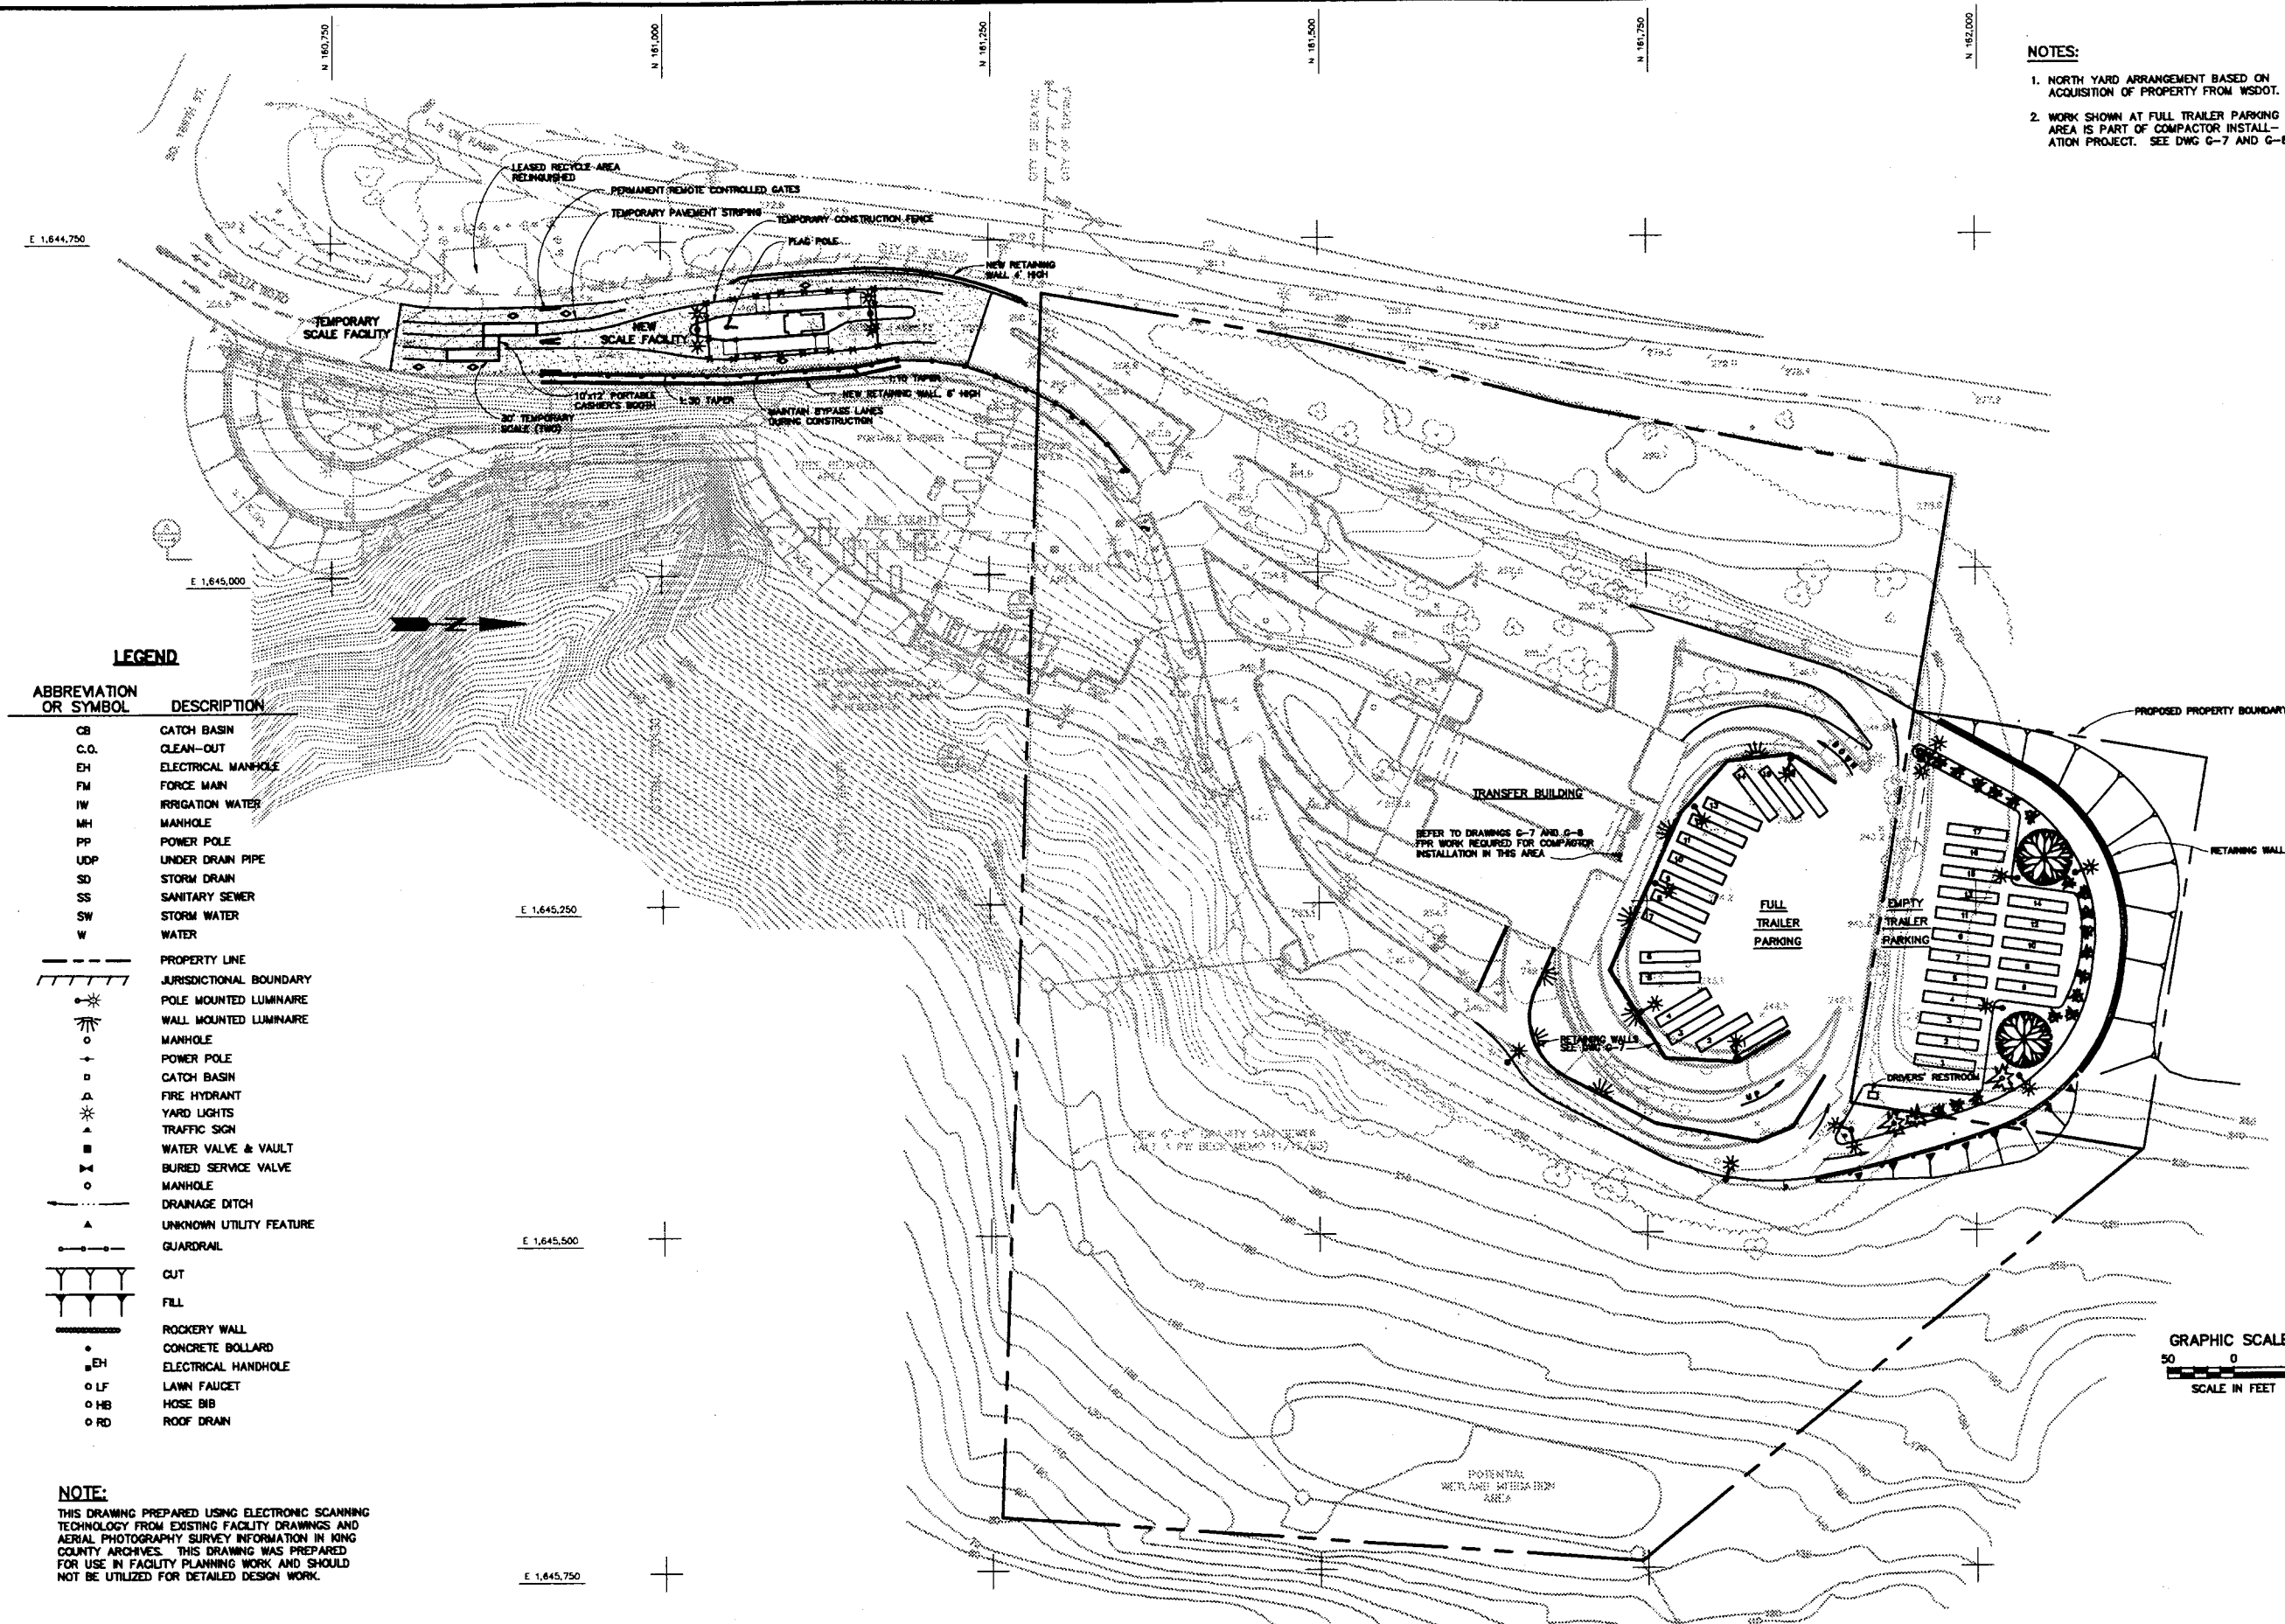

1 1/15/88 KKH ISSUED TO KCSWD FOR FACILITY MASTER PLAN REV. DATE BY CKD APPROVALS DESCRIPTION				DESIGN KKH DRAWN CAD CHECKED SAB APPROVED KKH					KING COUNTY DEPARTMENT OF NATURAL RESOURCES Pam Blomette, Director SOLID WASTE DIVISION <b>BOW LAKE TRANSFER/RECYCLING STATION</b>	<b>FACILITY MASTER PLAN          NEW SCALE FACILITY &amp; NORTH YARD</b>		SCALE 1"=50' DRAWING NUMBER C-8 REV 1
DRAWING REVISION RECORD				DRAWING REVISION RECORD								



DL K:\V\AS\1\443018 1-16-88 12:25



# R·W·BECK

FACILITY MASTER PLAN PUSH-PIT CONVERSION W/COMPACTOR(S) ALTERNATE 1 - PLAN		
SCALE	DRAWING NUMBER	REV
1/16"=1'-0"	G-7	1



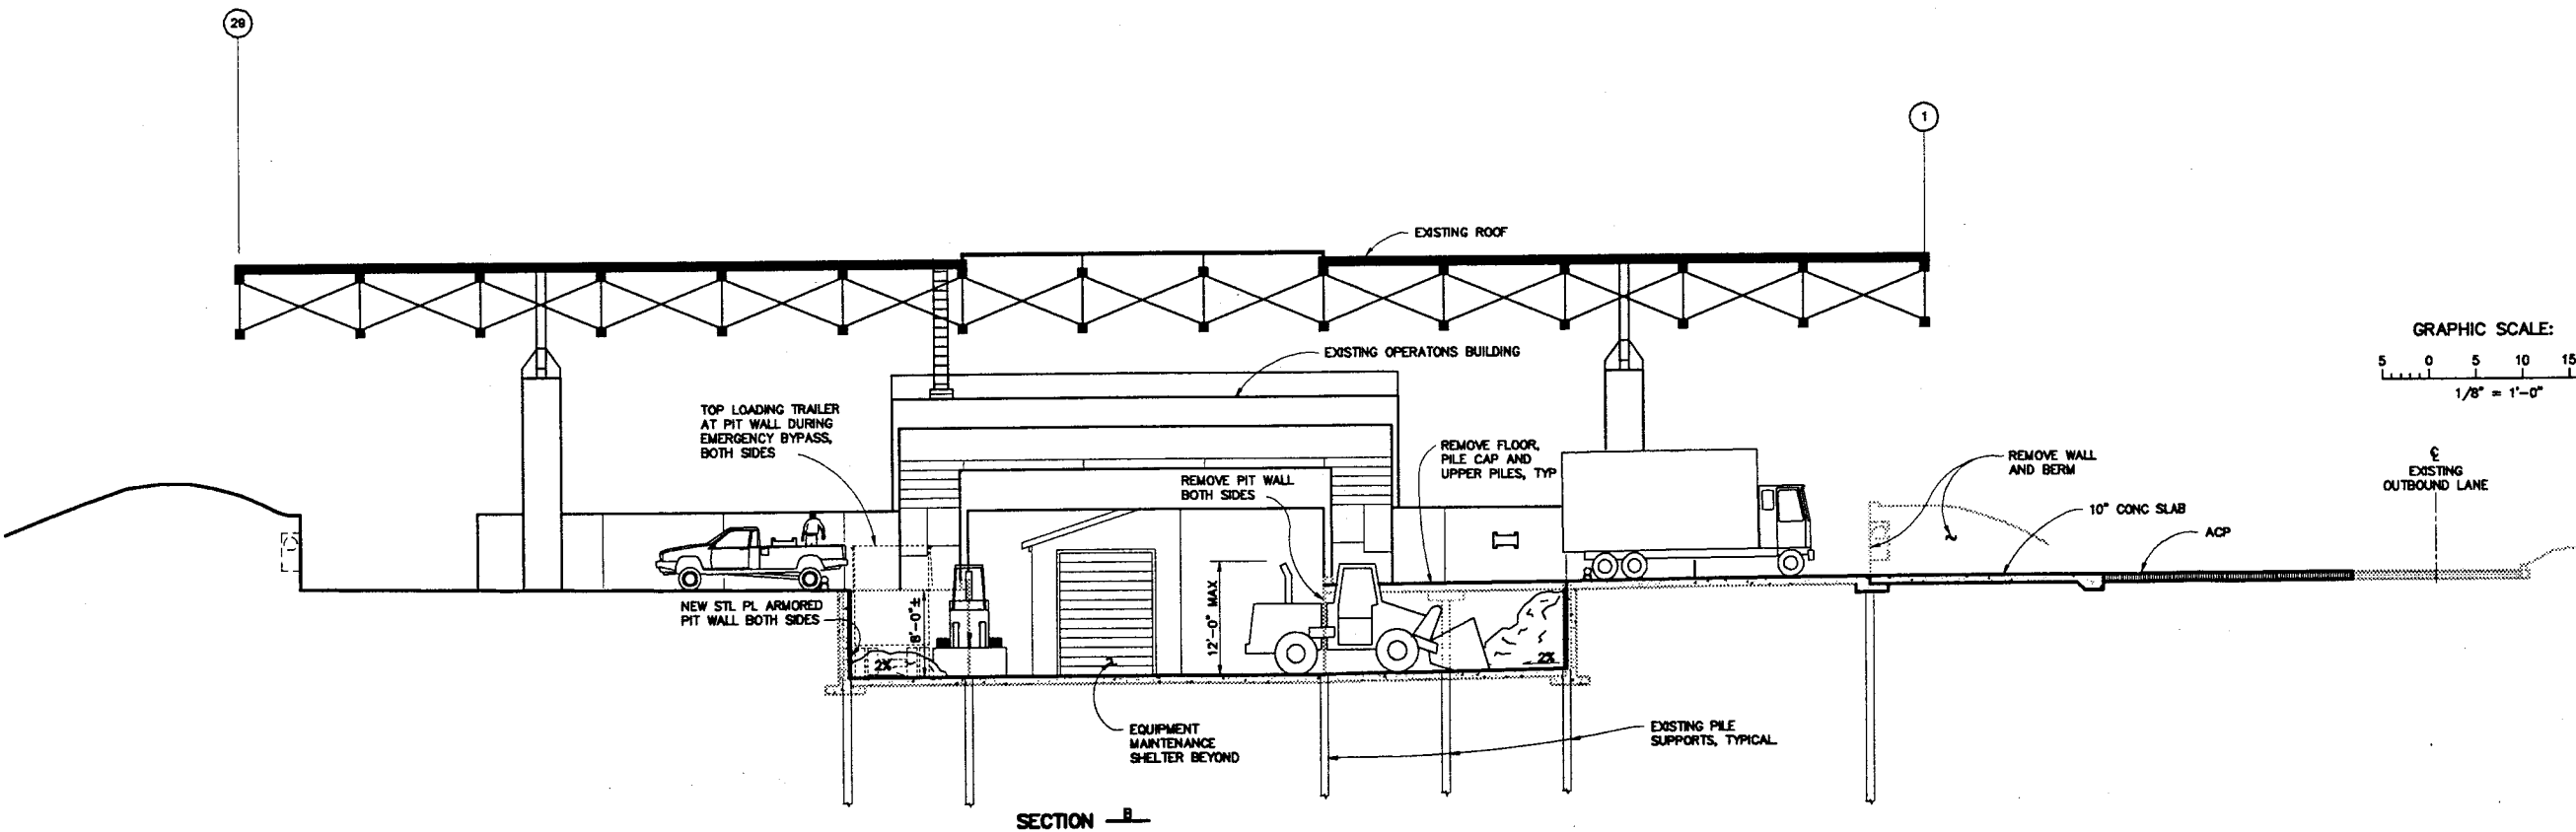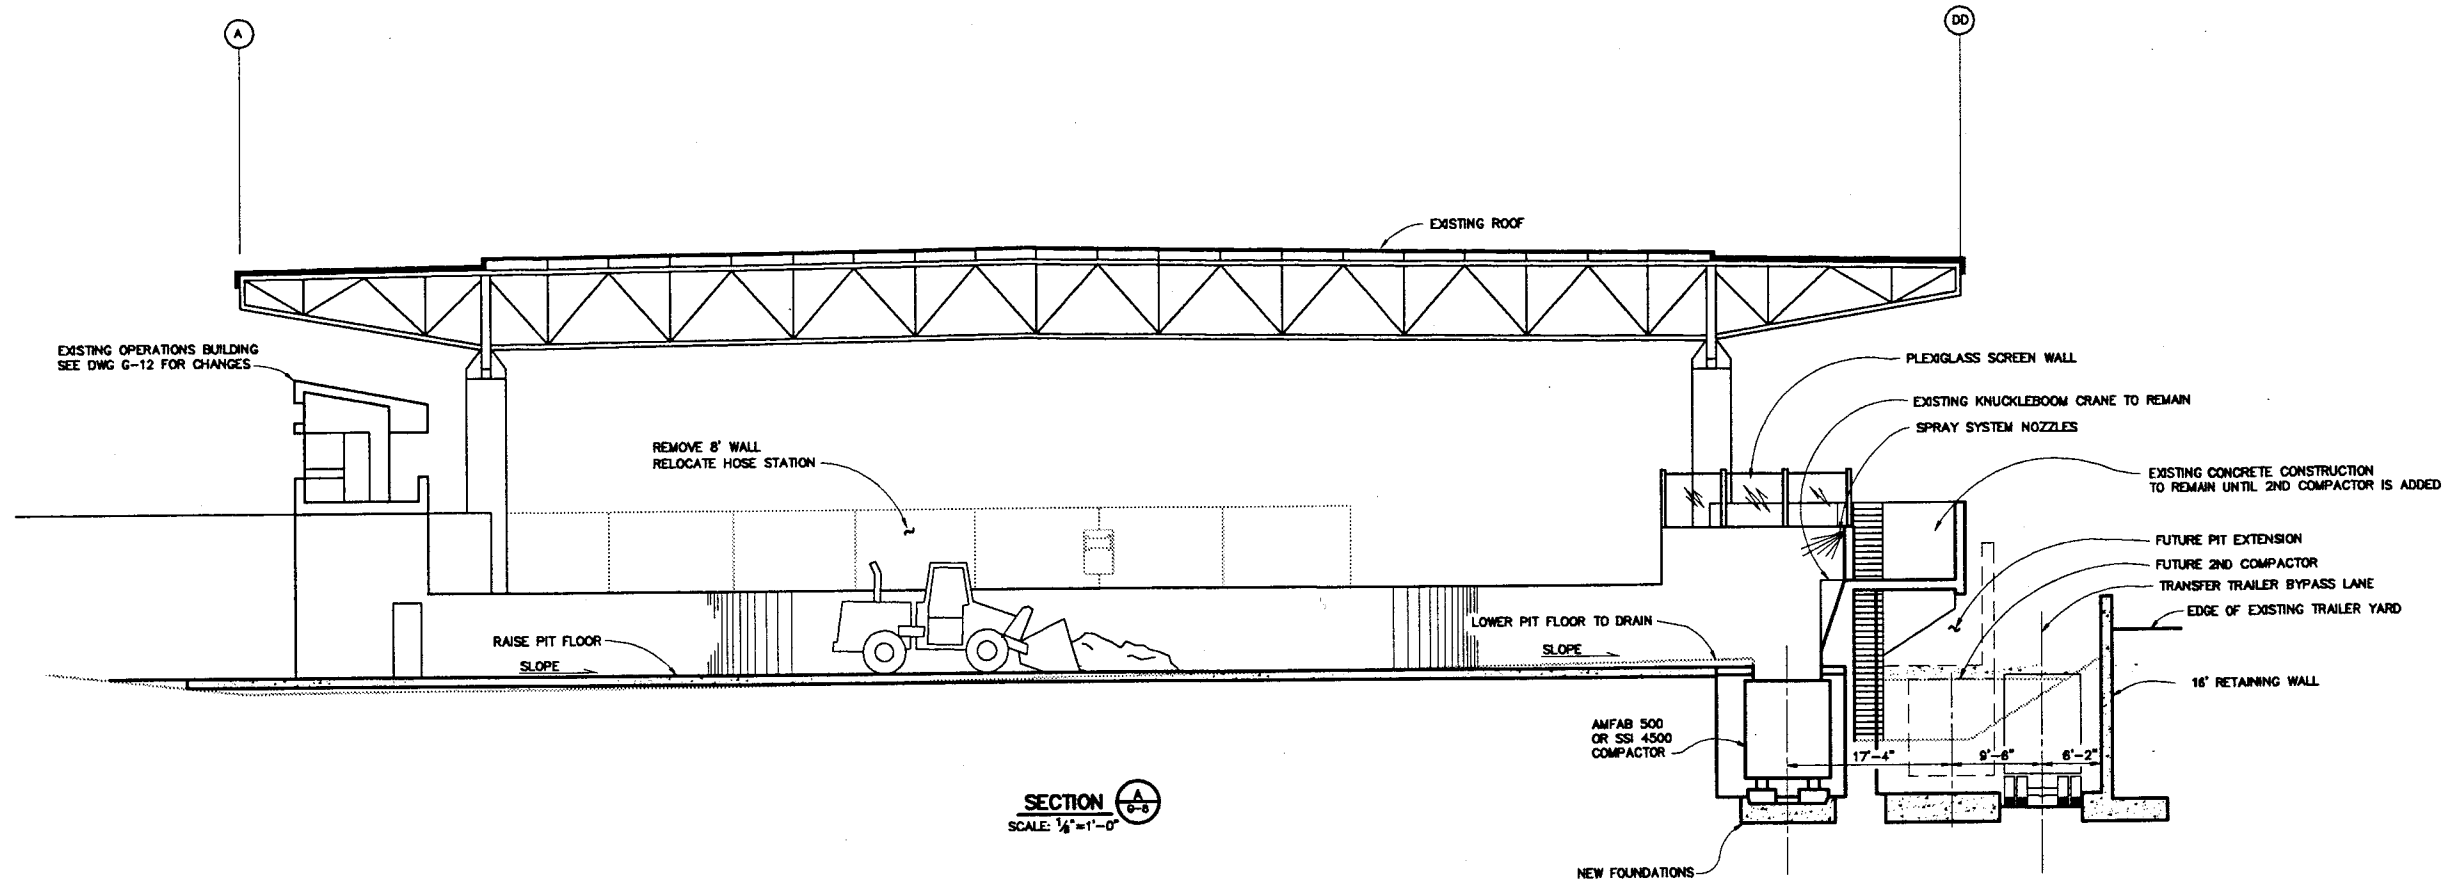

D.A. K. VAAST/VAAST015 1-18-88 15:10

REV.	DATE	BY	CHK'D	APPROVALS	DESCRIPTION
1	1/25/88	KPH			ISSUED TO KCSMO FOR FACILITY MASTER PLAN
DRAWING REVISION RECORD					
REV.	DATE	BY	CHK'D	APPROVALS	DESCRIPTION
DRAWING REVISION RECORD					

DESIGN	KPH
DRAWN	CAD
CHECKED	SAB
APPROVED	KPH


**R-W BECK**

KING COUNTY DEPARTMENT OF NATURAL RESOURCES  
Pam Blasonette, Director  
SOLID WASTE DIVISION  
**BOW LAKE TRANSFER/RECYCLING STATION**

FACILITY MASTER PLAN PUSH-PIT CONVERSION W/COMPACTOR(S) ALTERNATE 1 - SECTIONS			
SCALE	DRAWING NUMBER	REV	
1/8" = 1'-0"	G-8	1	

1. THIS ARRANGEMENT ASSUMES THAT THE WSDOT PROPERTY TO THE NORTH IS NOT AVAILABLE TO THE COUNTY.


2. TWO RUBBER TIRED ARTICULATED FRONT LOADERS (SIMILAR TO CAT 988) ARE REQUIRED. IN ADDITION, A TRACKED LOADER/DOZER IS RECOMMENDED AS A STANDBY UNIT FOR EMERGENCY USE AND MASERATION TYPE OPERATIONS.

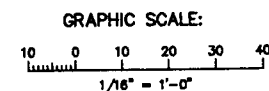


**TRANSFER BUILDING FLOOR PLAN**  
SCALE:  $\frac{1}{8}" = 1'-0"$

--	--	

Q.N. K:\KAA31\KAA31017 1-18-98 • 15:21

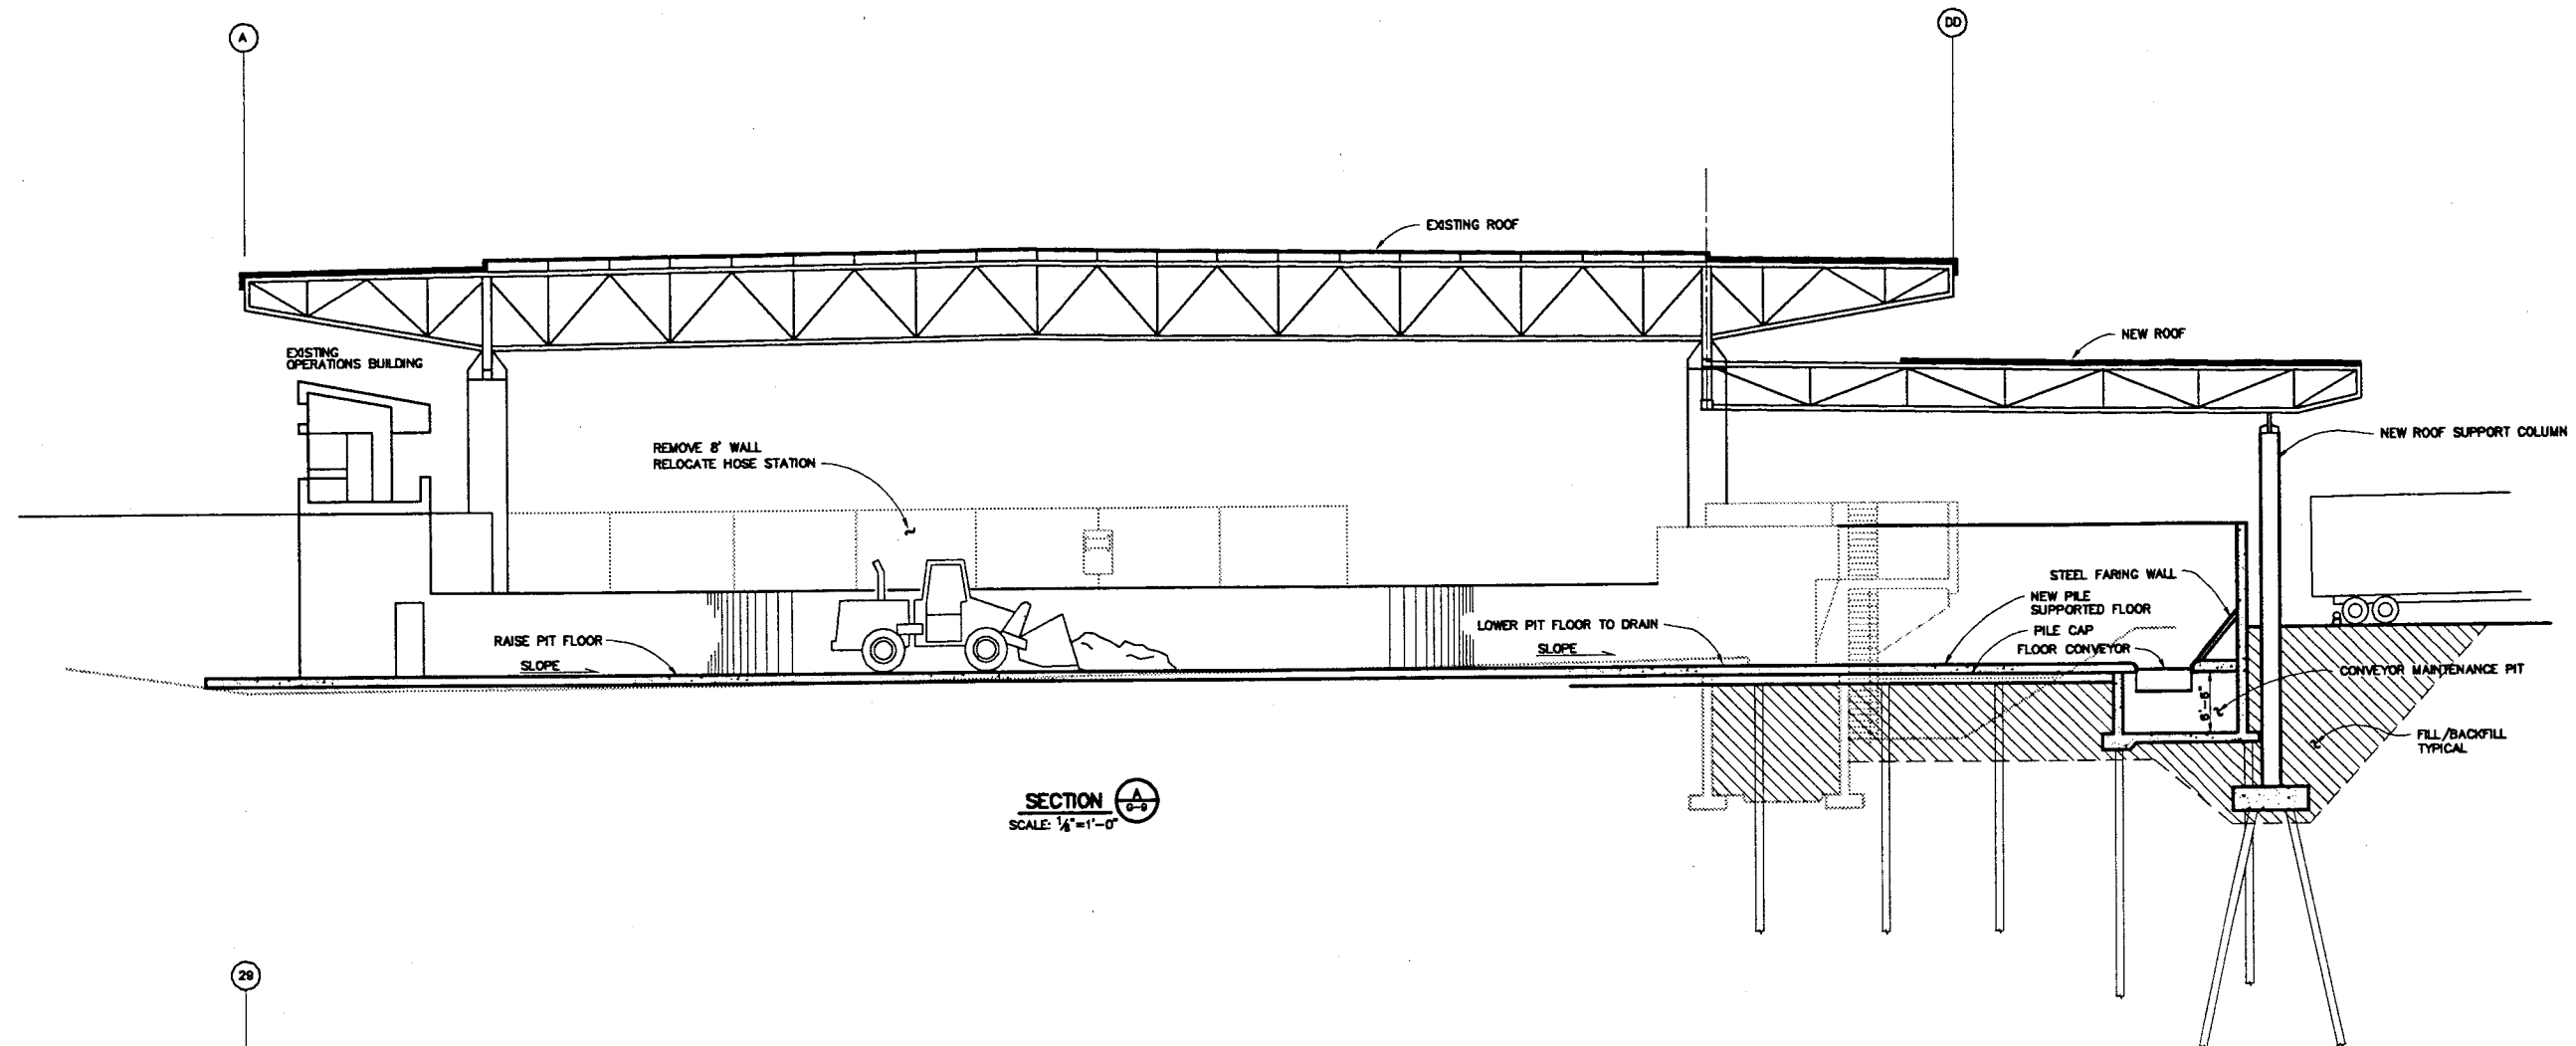

SECTION A-A  
SCALE: 1/8" = 1'-0"

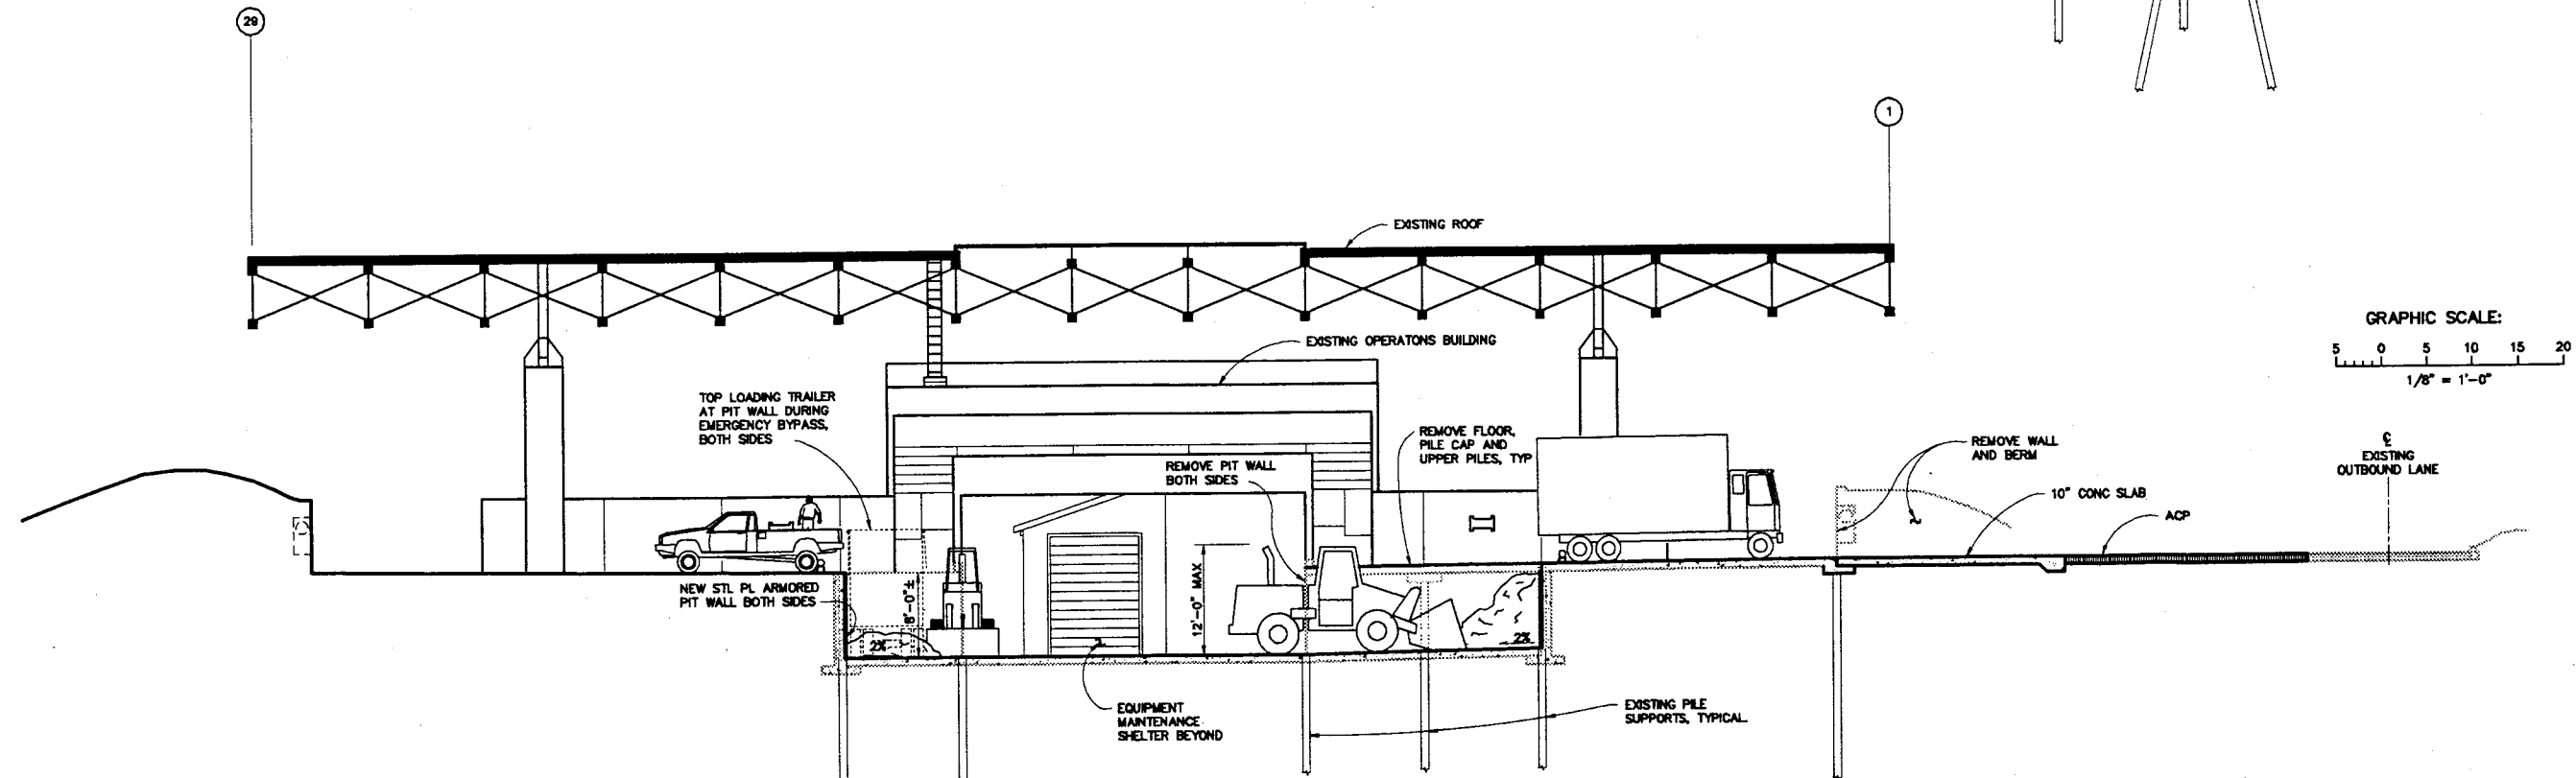

GRAPHIC SCALE:  
5 0 5 10 15 20  
1/8" = 1'-0"

SECTION B-B

D.L. K. VAS/VA0108 1-18-98 # 1542

REV.	DATE	BY	CHK'D	APPROVALS	DESCRIPTION
1	1/15/98	KRH			ISSUED TO KCSMO FOR FACILITY MASTER PLAN
DRAWING REVISION RECORD					

DESIGN	KRH
DRAWN	CAD
CHECKED	SAB
APPROVED	KRH

R.W. BECK

KING COUNTY DEPARTMENT OF NATURAL RESOURCES  
Pam Bissonette, Director  
SOLID WASTE DIVISION  
BOW LAKE TRANSFER/RECYCLING STATION

FACILITY MASTER PLAN PUSH-PIT CONVERSION W/COMPACTOR(S) ALTERNATE 2 - SECTIONS		
SCALE	DRAWING NUMBER	REV
1/8" = 1'-0"	G-10	1

**NOTES:**

1. NORTH YARD ARRANGEMENT BASED ON ACQUISITION OF PROPERTY FROM WSDOT.
2. WORK SHOWN AT FULL TRAILER PARKING AREA IS PART OF COMPACTOR INSTALLATION PROJECT. SEE DWG G-7 AND G-8.

**LEGEND**

ABBREVIATION OR SYMBOL DESCRIPTION

- CB CATCH BASIN
- C.O. CLEAN-OUT
- EH ELECTRICAL HANDHOLE
- FM FORCE MAIN
- IW IRRIGATION WATER
- MH MANHOLE
- PP POWER POLE
- UDP UNDER DRAIN PIPE
- SD STORM DRAIN
- SS SANITARY SEWER
- SW STORM WATER
- W WATER
- PROPERTY LINE
- JURISDICTIONAL BOUNDARY
- ☼ POLE MOUNTED LUMINAIRE
- ☼ WALL MOUNTED LUMINAIRE
- MANHOLE
- ⊕ POWER POLE
- CATCH BASIN
- △ FIRE HYDRANT
- ★ YARD LIGHTS
- ▲ TRAFFIC SIGN
- WATER VALVE & VAULT
- ⊕ BURIED SERVICE VALVE
- MANHOLE
- DRAINAGE DITCH
- ▲ UNKNOWN UTILITY FEATURE
- GUARDRAIL
- CUT
- FILL
- ROCKERY WALL
- CONCRETE BOLLARD
- EH ELECTRICAL HANDHOLE
- LF LAWN FAUCET
- HB HOSE BIB
- RD ROOF DRAIN

**NOTE:**

THIS DRAWING PREPARED USING ELECTRONIC SCANNING TECHNOLOGY FROM EXISTING FACILITY DRAWINGS AND AERIAL PHOTOGRAPHY SURVEY INFORMATION IN KING COUNTY ARCHIVES. THIS DRAWING WAS PREPARED FOR USE IN FACILITY PLANNING WORK AND SHOULD NOT BE UTILIZED FOR DETAILED DESIGN WORK.



E 1,644,750

E 1,645,000

E 1,645,250


E 1,645,500

E 1,645,750

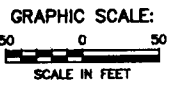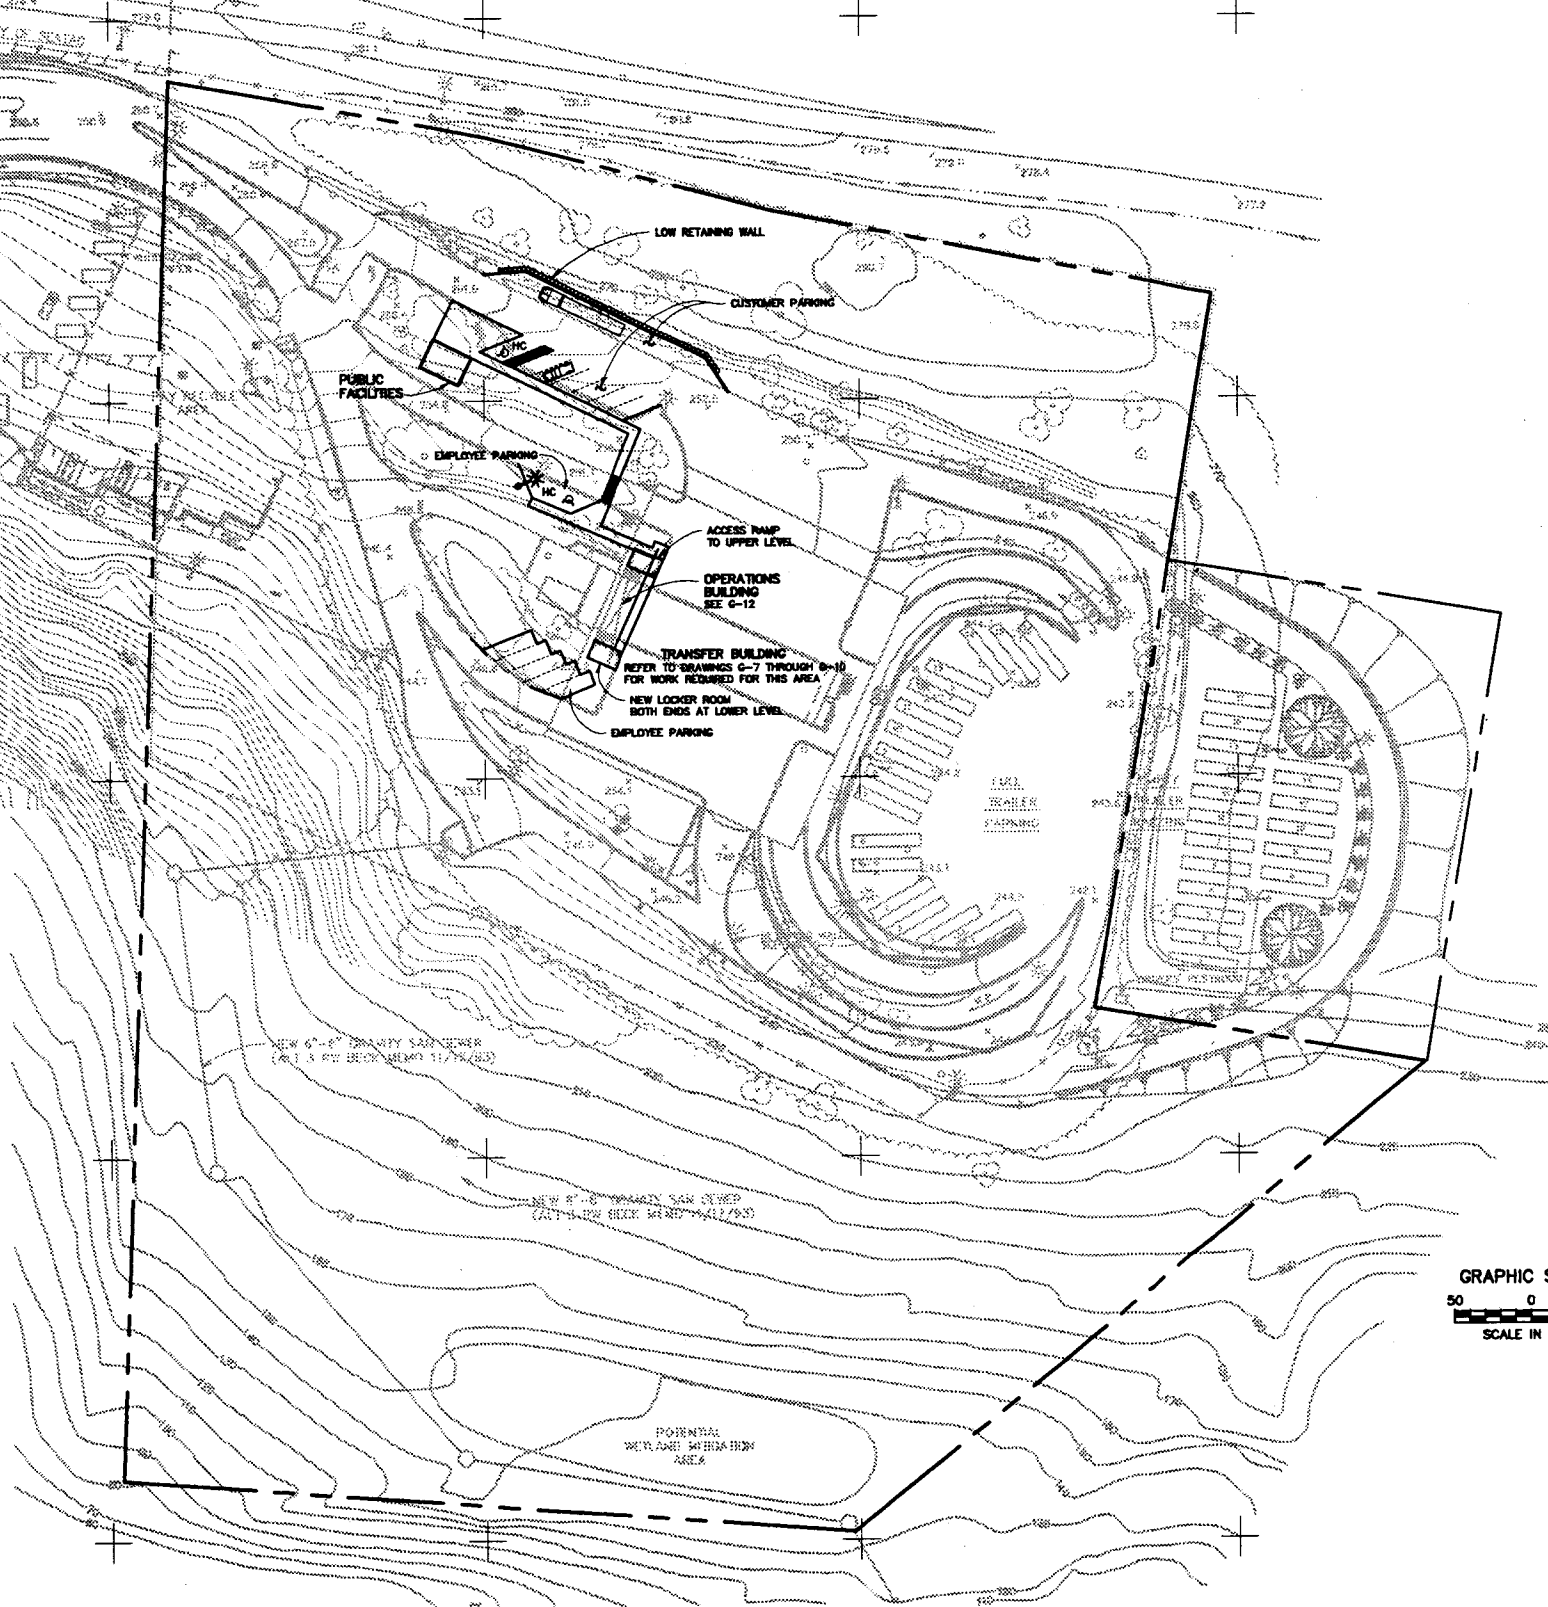


DWG. K:\V\AS\1\VA31000 -16-98 16.33


1 1/15/98 KRW ISSUED TO KCSMD FOR FACILITY MASTER PLAN REV. DATE BY CK'D APPROVALS DESCRIPTION				DESIGN KRW DRAWN CAD CHECKED SAB APPROVED KRW				<b>R-W BECK</b>		KING COUNTY DEPARTMENT OF NATURAL RESOURCES Pam Blonnette, Director SOLID WASTE DIVISION <b>BOW LAKE TRANSFER/RECYCLING STATION</b>		<b>FACILITY MASTER PLAN PUBLIC FACILITIES AND OPERATIONS BLDGS</b>	
DRAWING REVISION RECORD				DRAWING REVISION RECORD				SCALE 1"=50' DRAWING NUMBER G-11 REV 1					

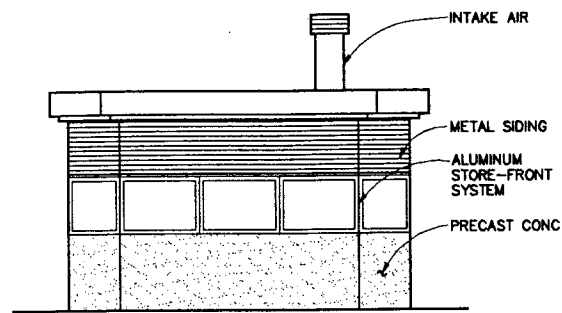


SCALE HOUSE  
FRONT ELEVATION

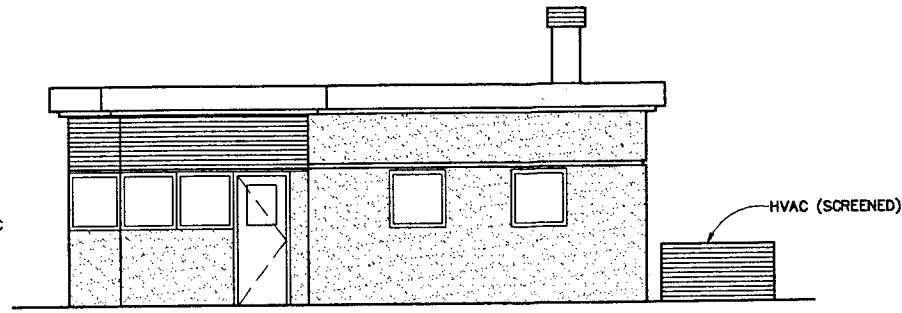


SCALE HOUSE  
SIDE ELEVATION

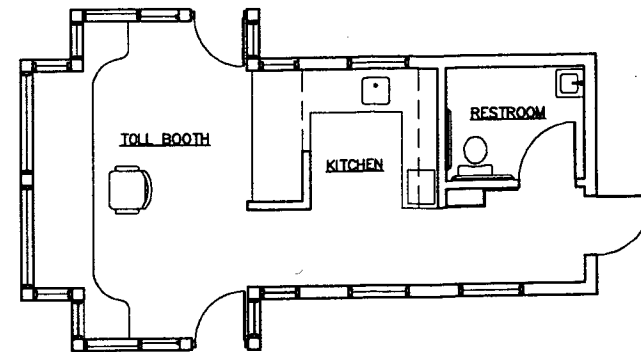


SCALE HOUSE  
PLAN

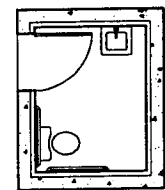


EMPLOYEE RESTROOM  
PLAN

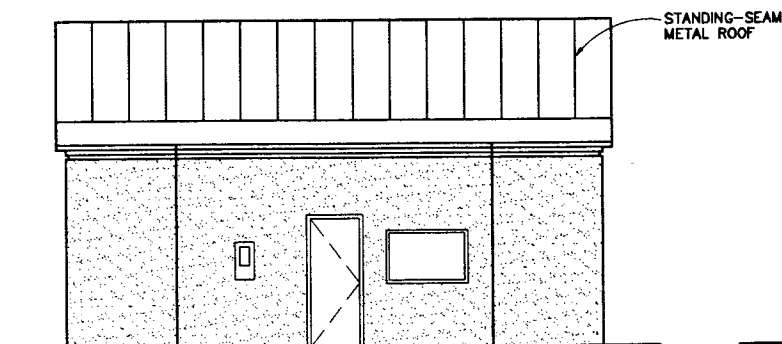


PUBLIC FACILITIES  
FRONT ELEVATION

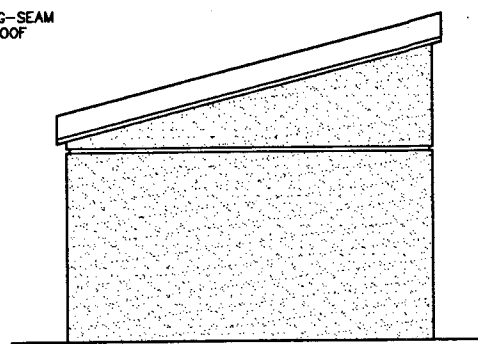


PUBLIC FACILITIES  
SIDE ELEVATION

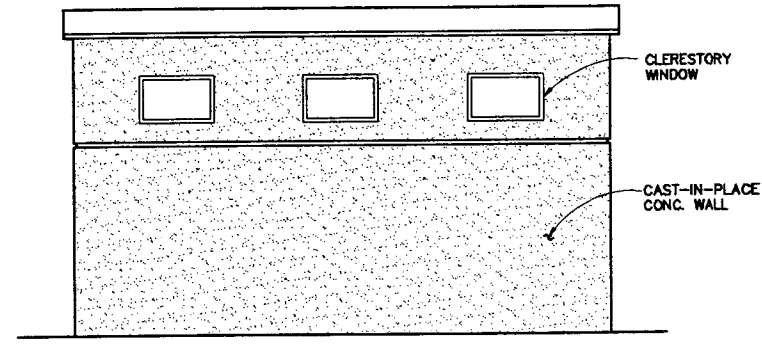


PUBLIC FACILITIES  
REAR ELEVATION

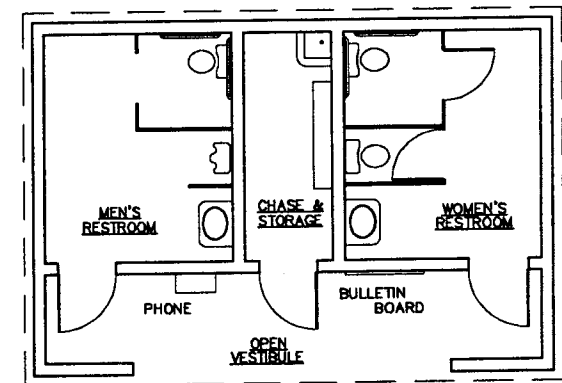

PUBLIC FACILITIES  
PLAN

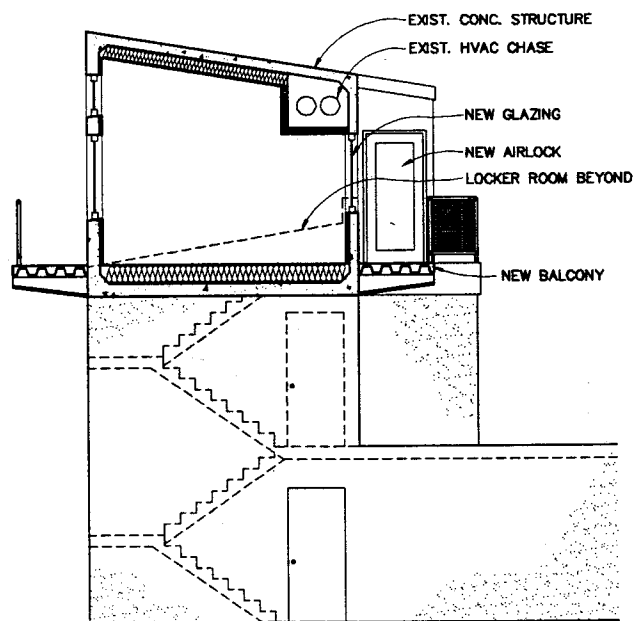

OPERATIONS BUILDING  
SECTION A-A

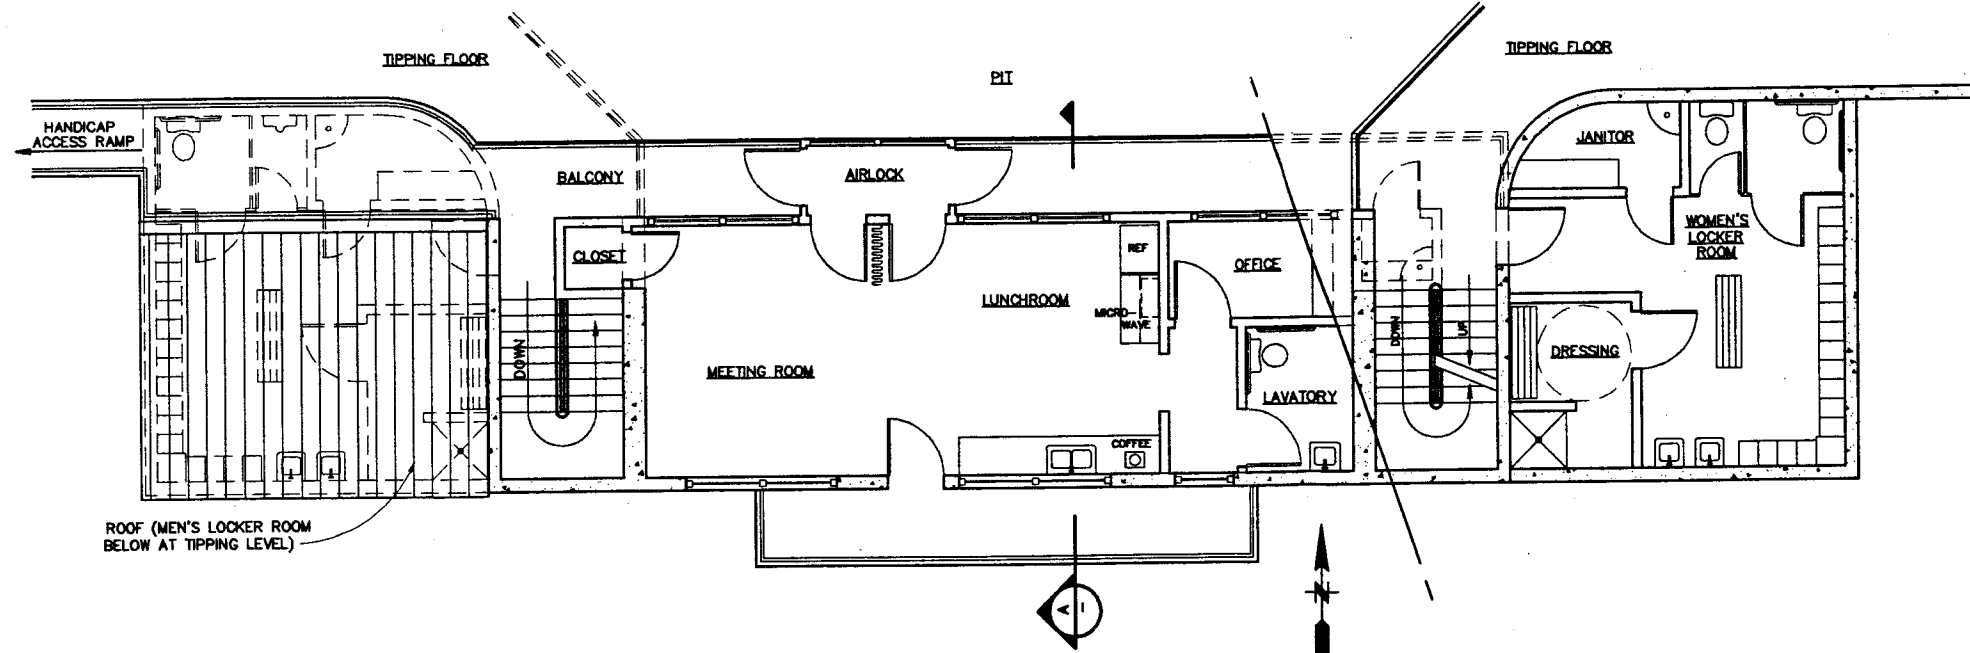

OPERATIONS BUILDING  
PLAN

D.L. K. VAA31VAA3022 1-20-98 11:01

REV.	DATE	BY	CHK'D	APPROVALS	DESCRIPTION	REV.	DATE	BY	CHK'D	APPROVALS	DESCRIPTION
1	1/15/98		KRH		ISSUED TO KCSMD FOR FACILITY MASTER PLAN						
DRAWING REVISION RECORD											

DESIGN	KRH
DRAWN	CAD
CHECKED	SAB
APPROVED	KRH

**R.W. BECK**

KING COUNTY DEPARTMENT OF NATURAL RESOURCES  
Pam Blaisnette, Director  
SOLID WASTE DIVISION  
BOW LAKE TRANSFER/RECYCLING STATION

FACILITY MASTER PLAN - PHASE 4 SUPPORT BUILDINGS PLANS, SECTIONS AND ELEVATIONS			
SCALE	DRAWING NUMBER	REV.	
1/4"=1'-0"	G-12	1	