
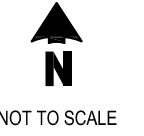
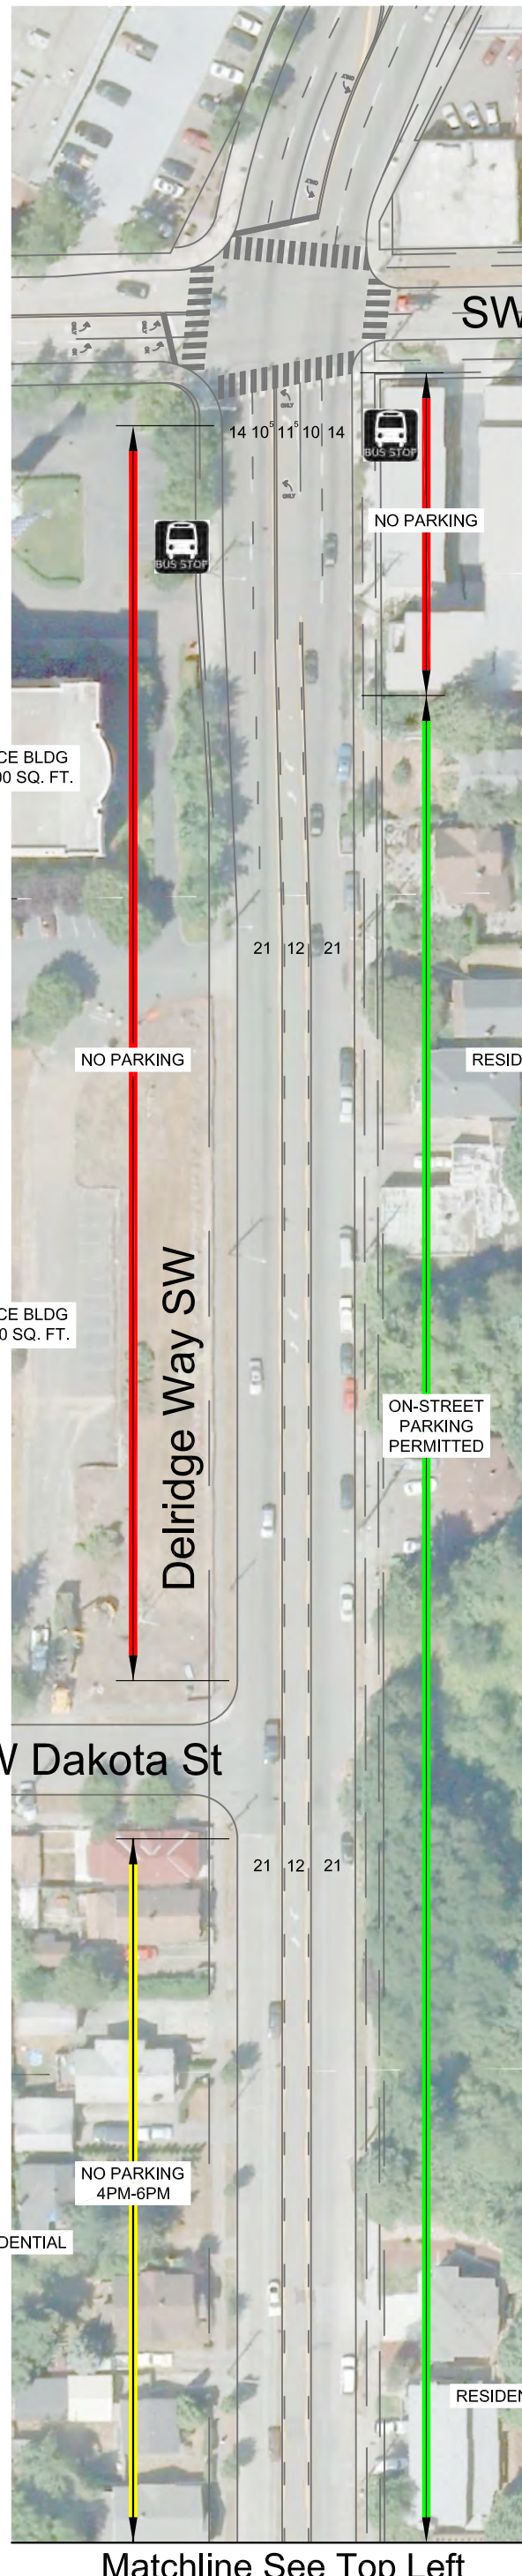


Matchline See Bottom Right

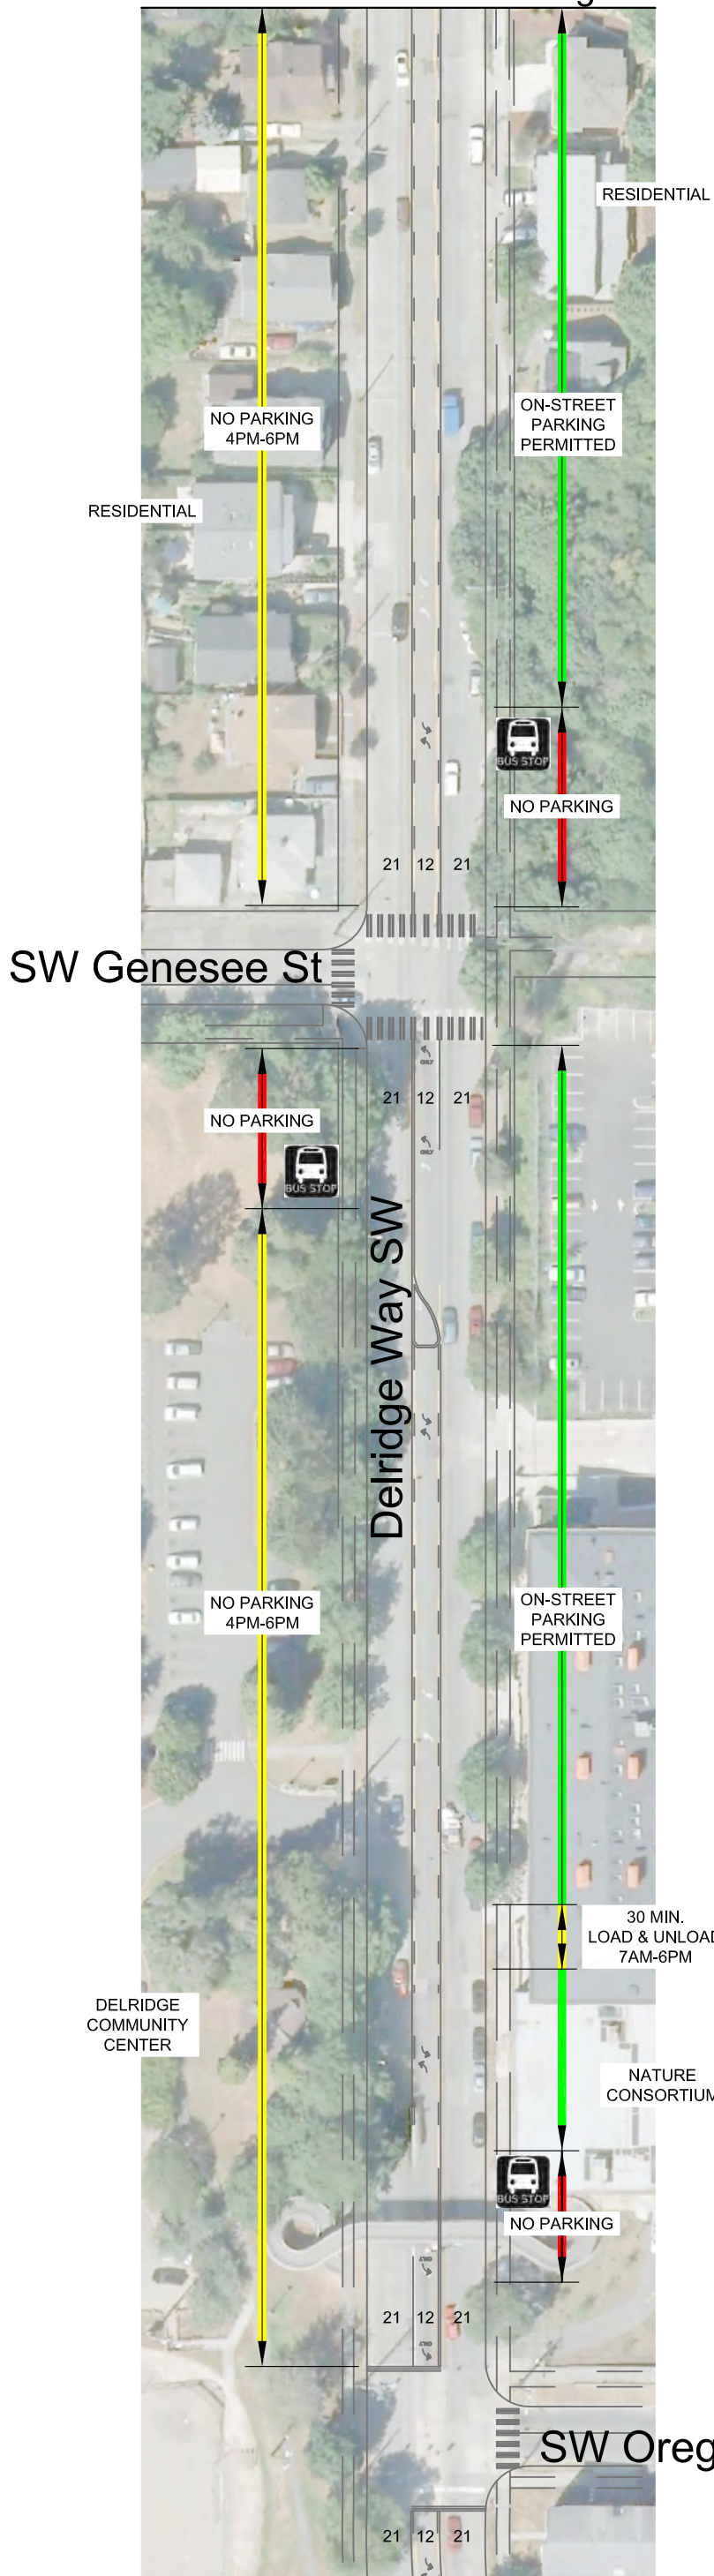

NOT TO SCALE

Delridge Way SW Existing Roadway Layout  
SW Oregon St to SW Andover St