
Sunset Heathfield Pump Station Upgrade Heathfield Pump Station Final Design

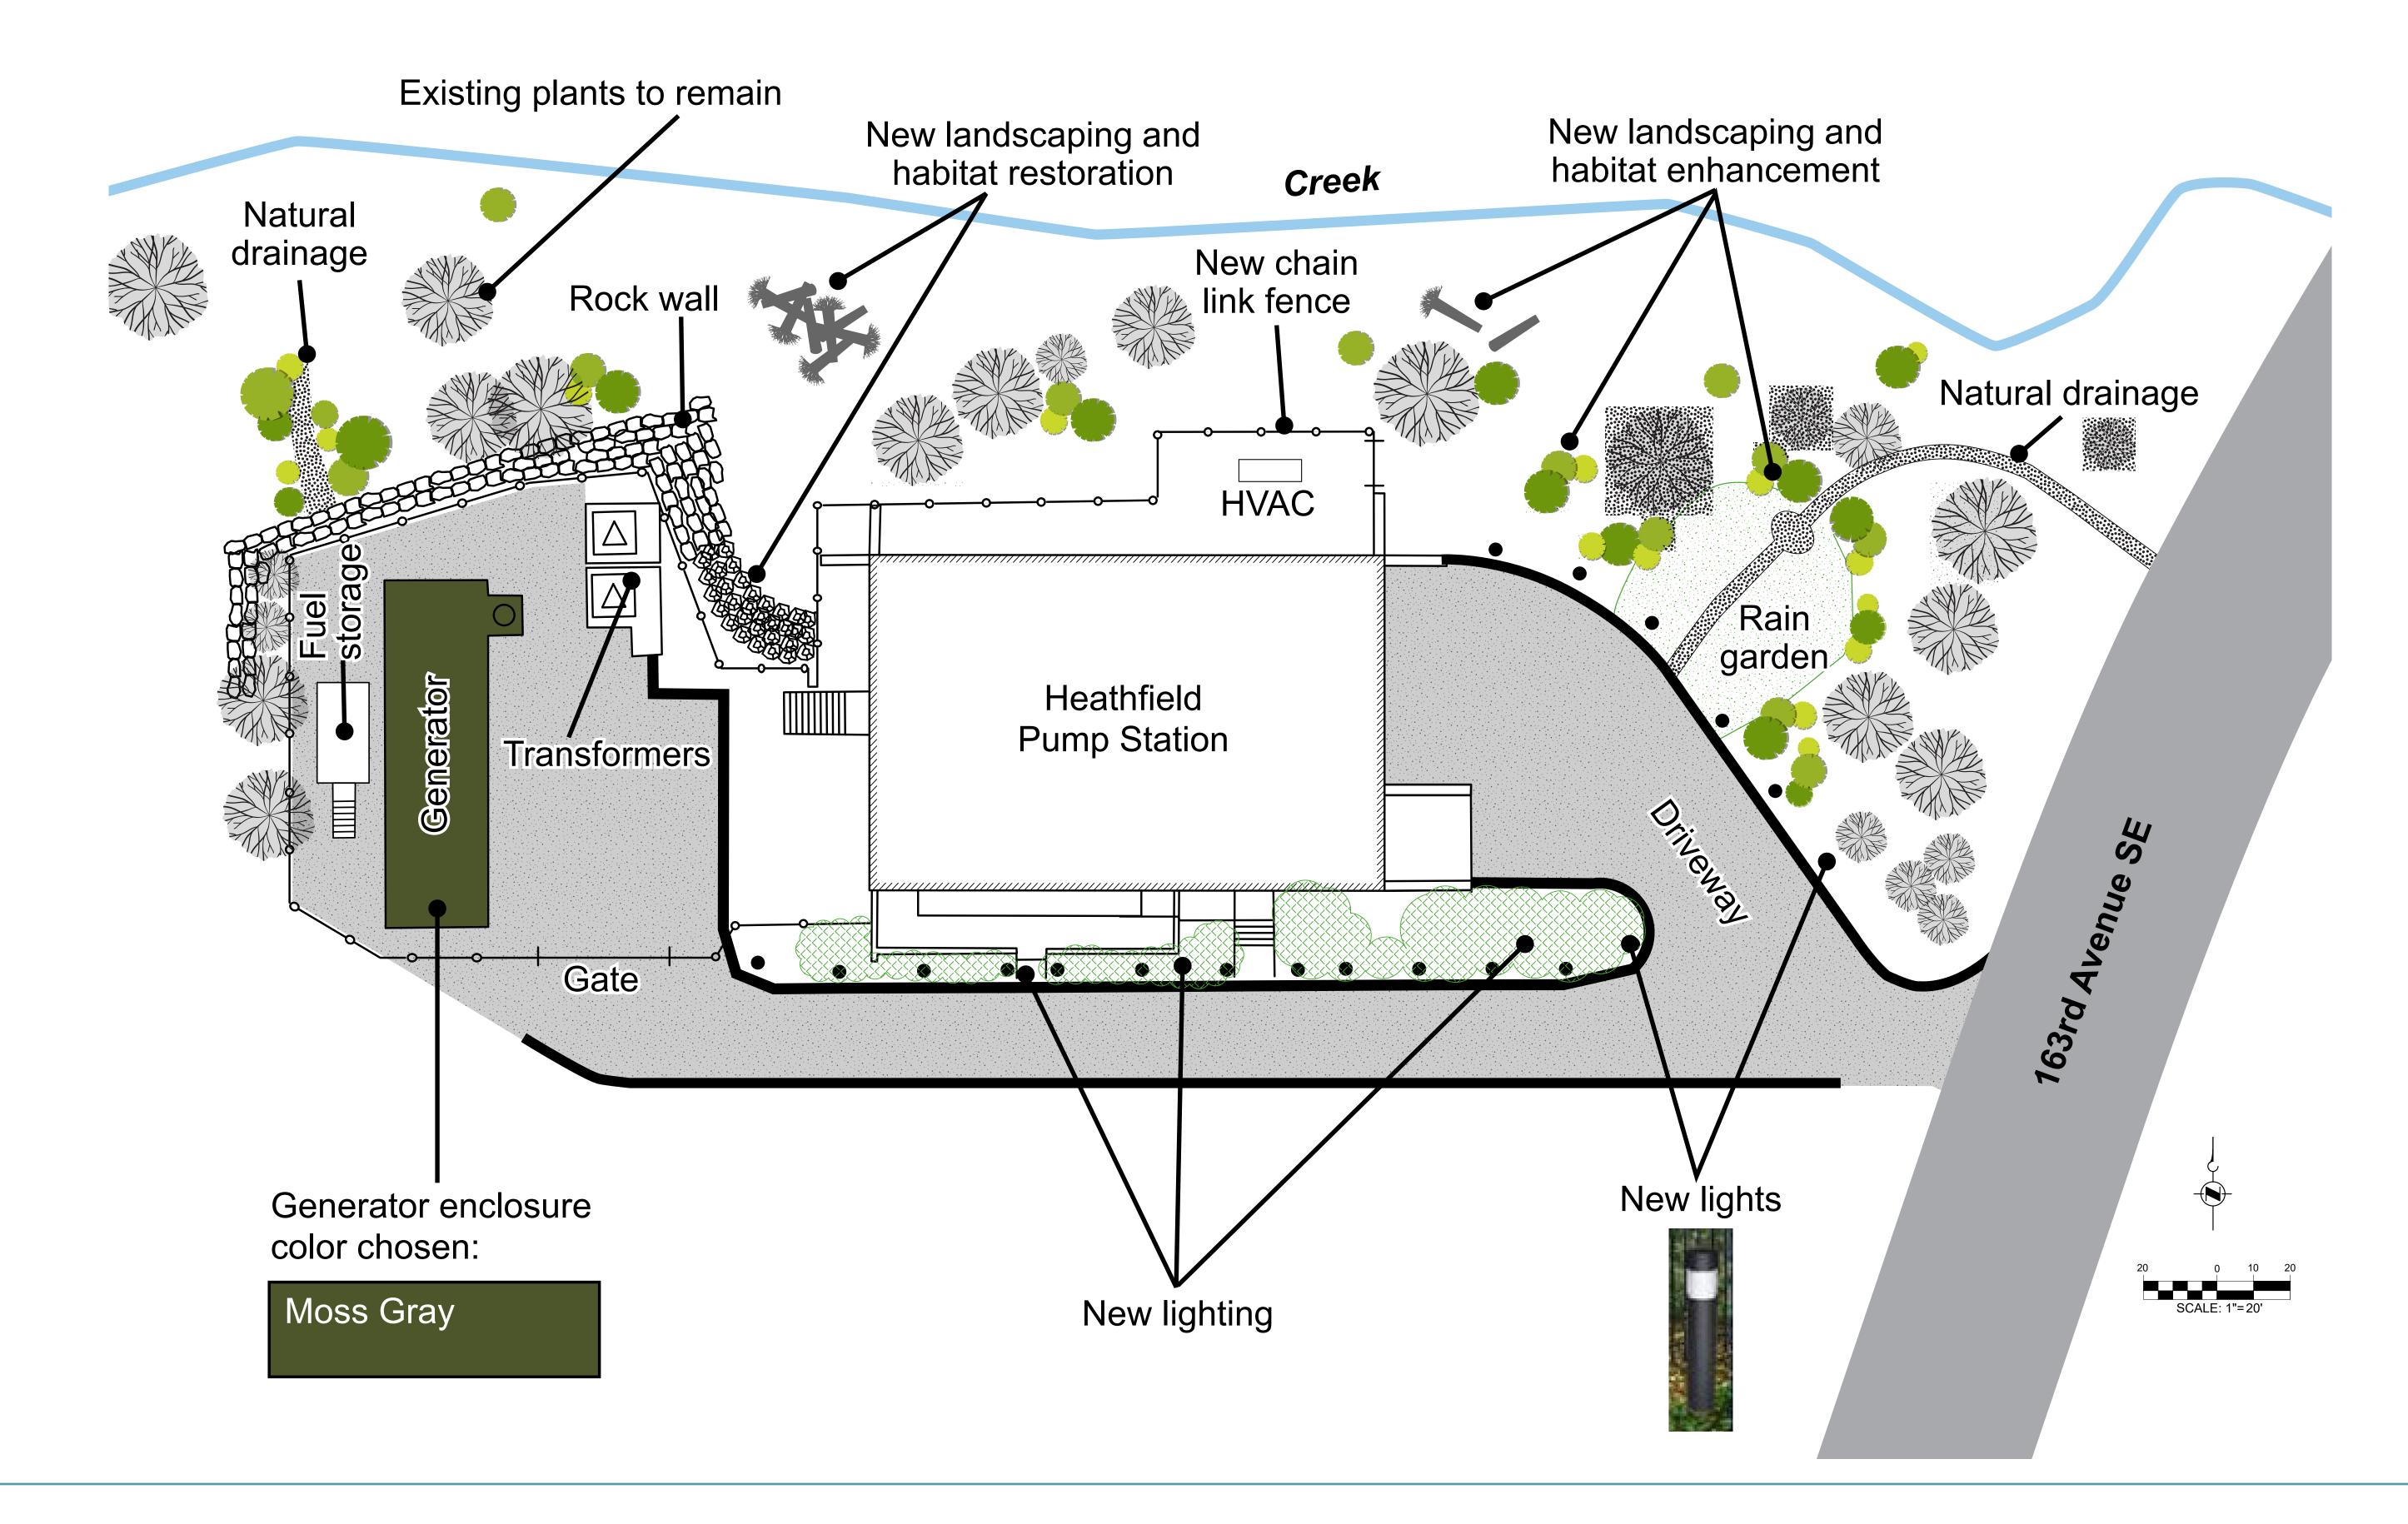



Department of Natural Resources and Parks Wastewater Treatment Division