


PATH: U:\PSO\Projects\Clients\1521-KingCo\554-1521-075-ELST\99Sect\CADD\Phase 19\T03 Civil\Draw\ PLOTTED BY: purgabat DATE: Friday, July 07, 2017 4:39:05 PM LAYOUT: EX1

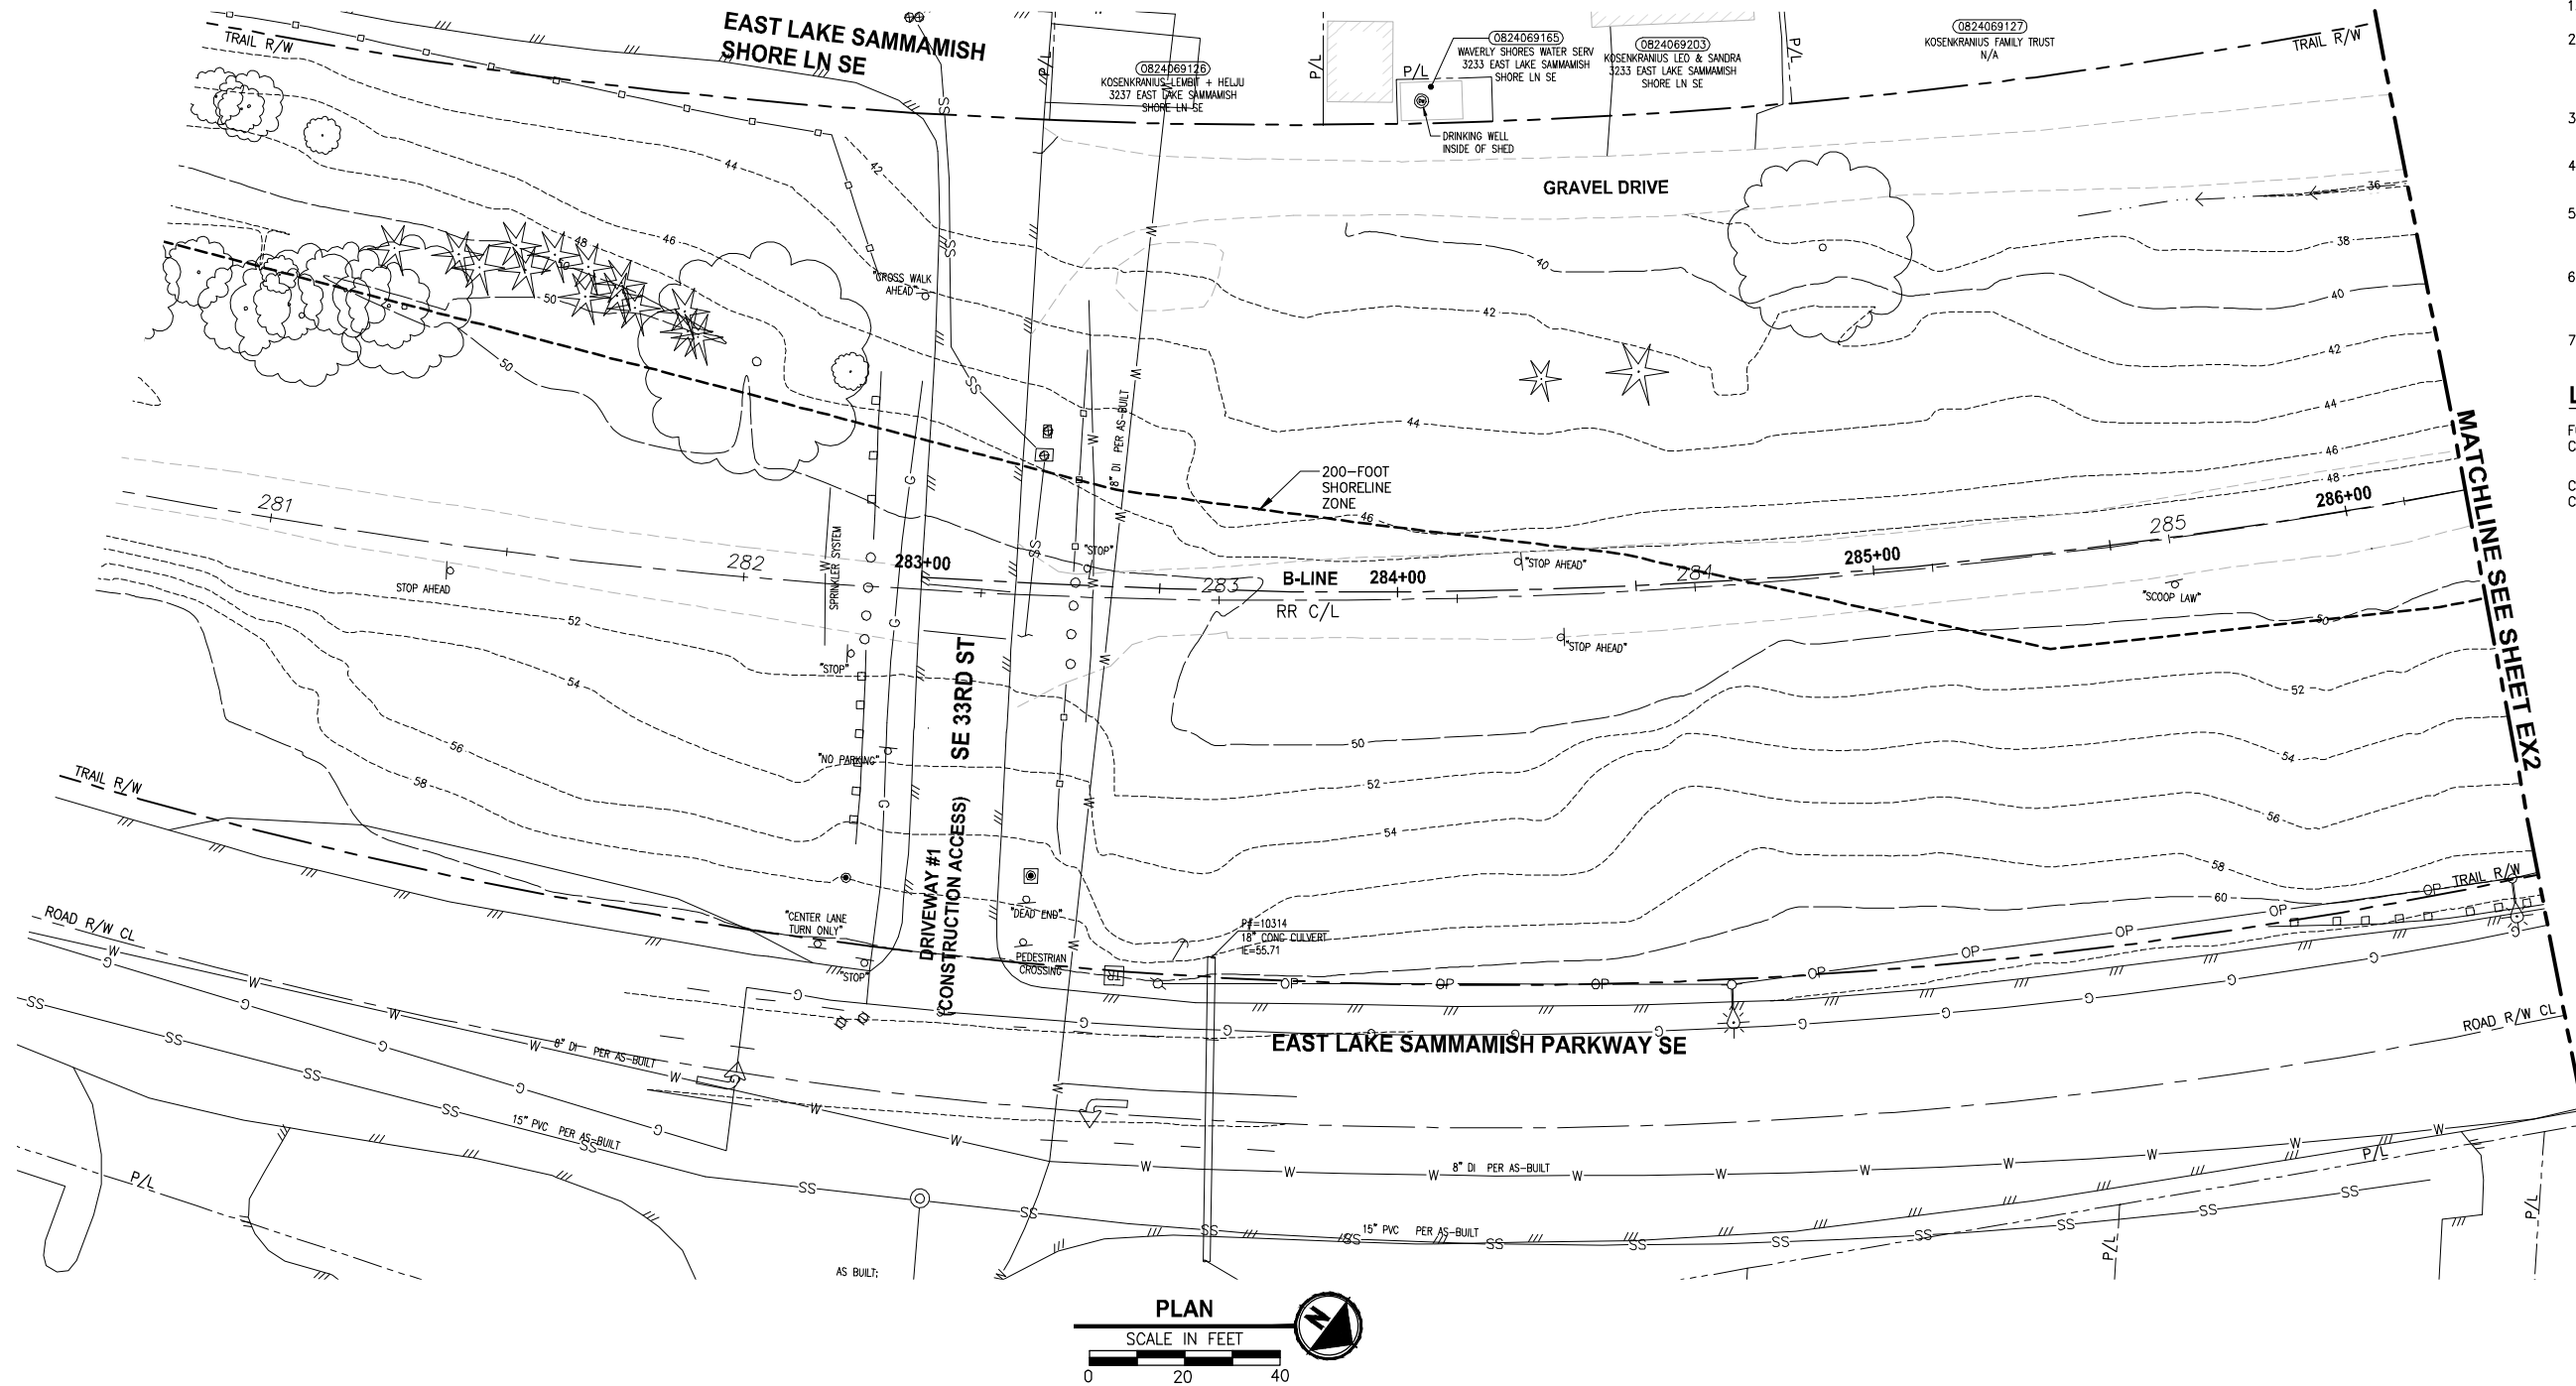

GENERAL NOTES:

1. SEE SHEET G4 FOR SYMBOL AND LINE LEGEND.
2. THE RAIL ROAD CENTERLINE (RR CL) & R/W LINES SHOWN IS BASED ON THE RIGHT OF WAY DRAWINGS PROVIDED BY KING COUNTY, DATED 1998, UNLESS OTHERWISE NOTED.
3. OUTLINES FOR BUILDING STRUCTURES SHOWN ARE BASED ON GIS AND AERIAL PHOTOS, DATED 2016.
4. NOT ALL HEDGES AND ARBORVITAE ARE INCLUDED IN THE SURVEY.
5. UTILITY INFORMATION IS BASED ON AVAILABLE AS-BUILTS. POTHOLES INFORMATION HAS NOT BEEN INCORPORATED.
6. MODIFICATIONS WERE DONE TO THE RIGHT OF WAY LIMITS PER SUPPLEMENTAL RECORD DOCUMENTATION AS PROVIDED BY KC.
7. PARCEL LINES WERE UPDATED PER GIS INFORMATION PROVIDED BY COUNTY, DATED 2016.

LEGEND:

FORMER RAILROAD CENTERLINE	220 + RR C/L
CONSTRUCTION CENTERLINE	220+00 + B-LINE

CITY OF SAMMAMISH APPROVAL	
City Engineer	Date
Community Development	Date

REVISED 60 % REVIEW SUBMITTAL
NOT FOR CONSTRUCTION


REVISIONS	DATE	BY	DESIGNED
			M. TSUN
			DRAWN
			B. PURGANAN
			CHECKED
			P. JOHANNESSEN
			APPROVED
			Y. HO

ONE INCH AT FULL SCALE.
IF NOT, SCALE ACCORDINGLY

FILE NAME
BL1521075P19T03EX-01

JOB No.
554-1521-075 P19 T03

DATE
JULY 2017

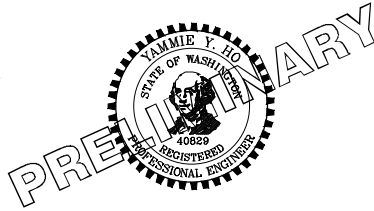

Parametrix
ENGINEERING · PLANNING · ENVIRONMENTAL SCIENCES

719 2ND AVENUE, SUITE 200 | SEATTLE, WA 98104
P 206.394.3700
WWW.PARAMETRIX.COM

PROJECT NAME

**EAST LAKE SAMMAMISH
MASTER PLAN TRAIL
SOUTH SAMMAMISH SEGMENT B**


SAMMAMISH, WA

EXISTING CONDITIONS PLAN

SHEET NO.
9 OF 158

EX1

PATH: U:\P50\Projects\Clients\1521-KingCo\554-1521-075-ELST\99Svcs\CADD\Phase 19\T03_Civil\Draw\ PLOTTED BY: purgubut DATE: Friday, July 07, 2017 4:39:23 PM LAYOUT: EX2

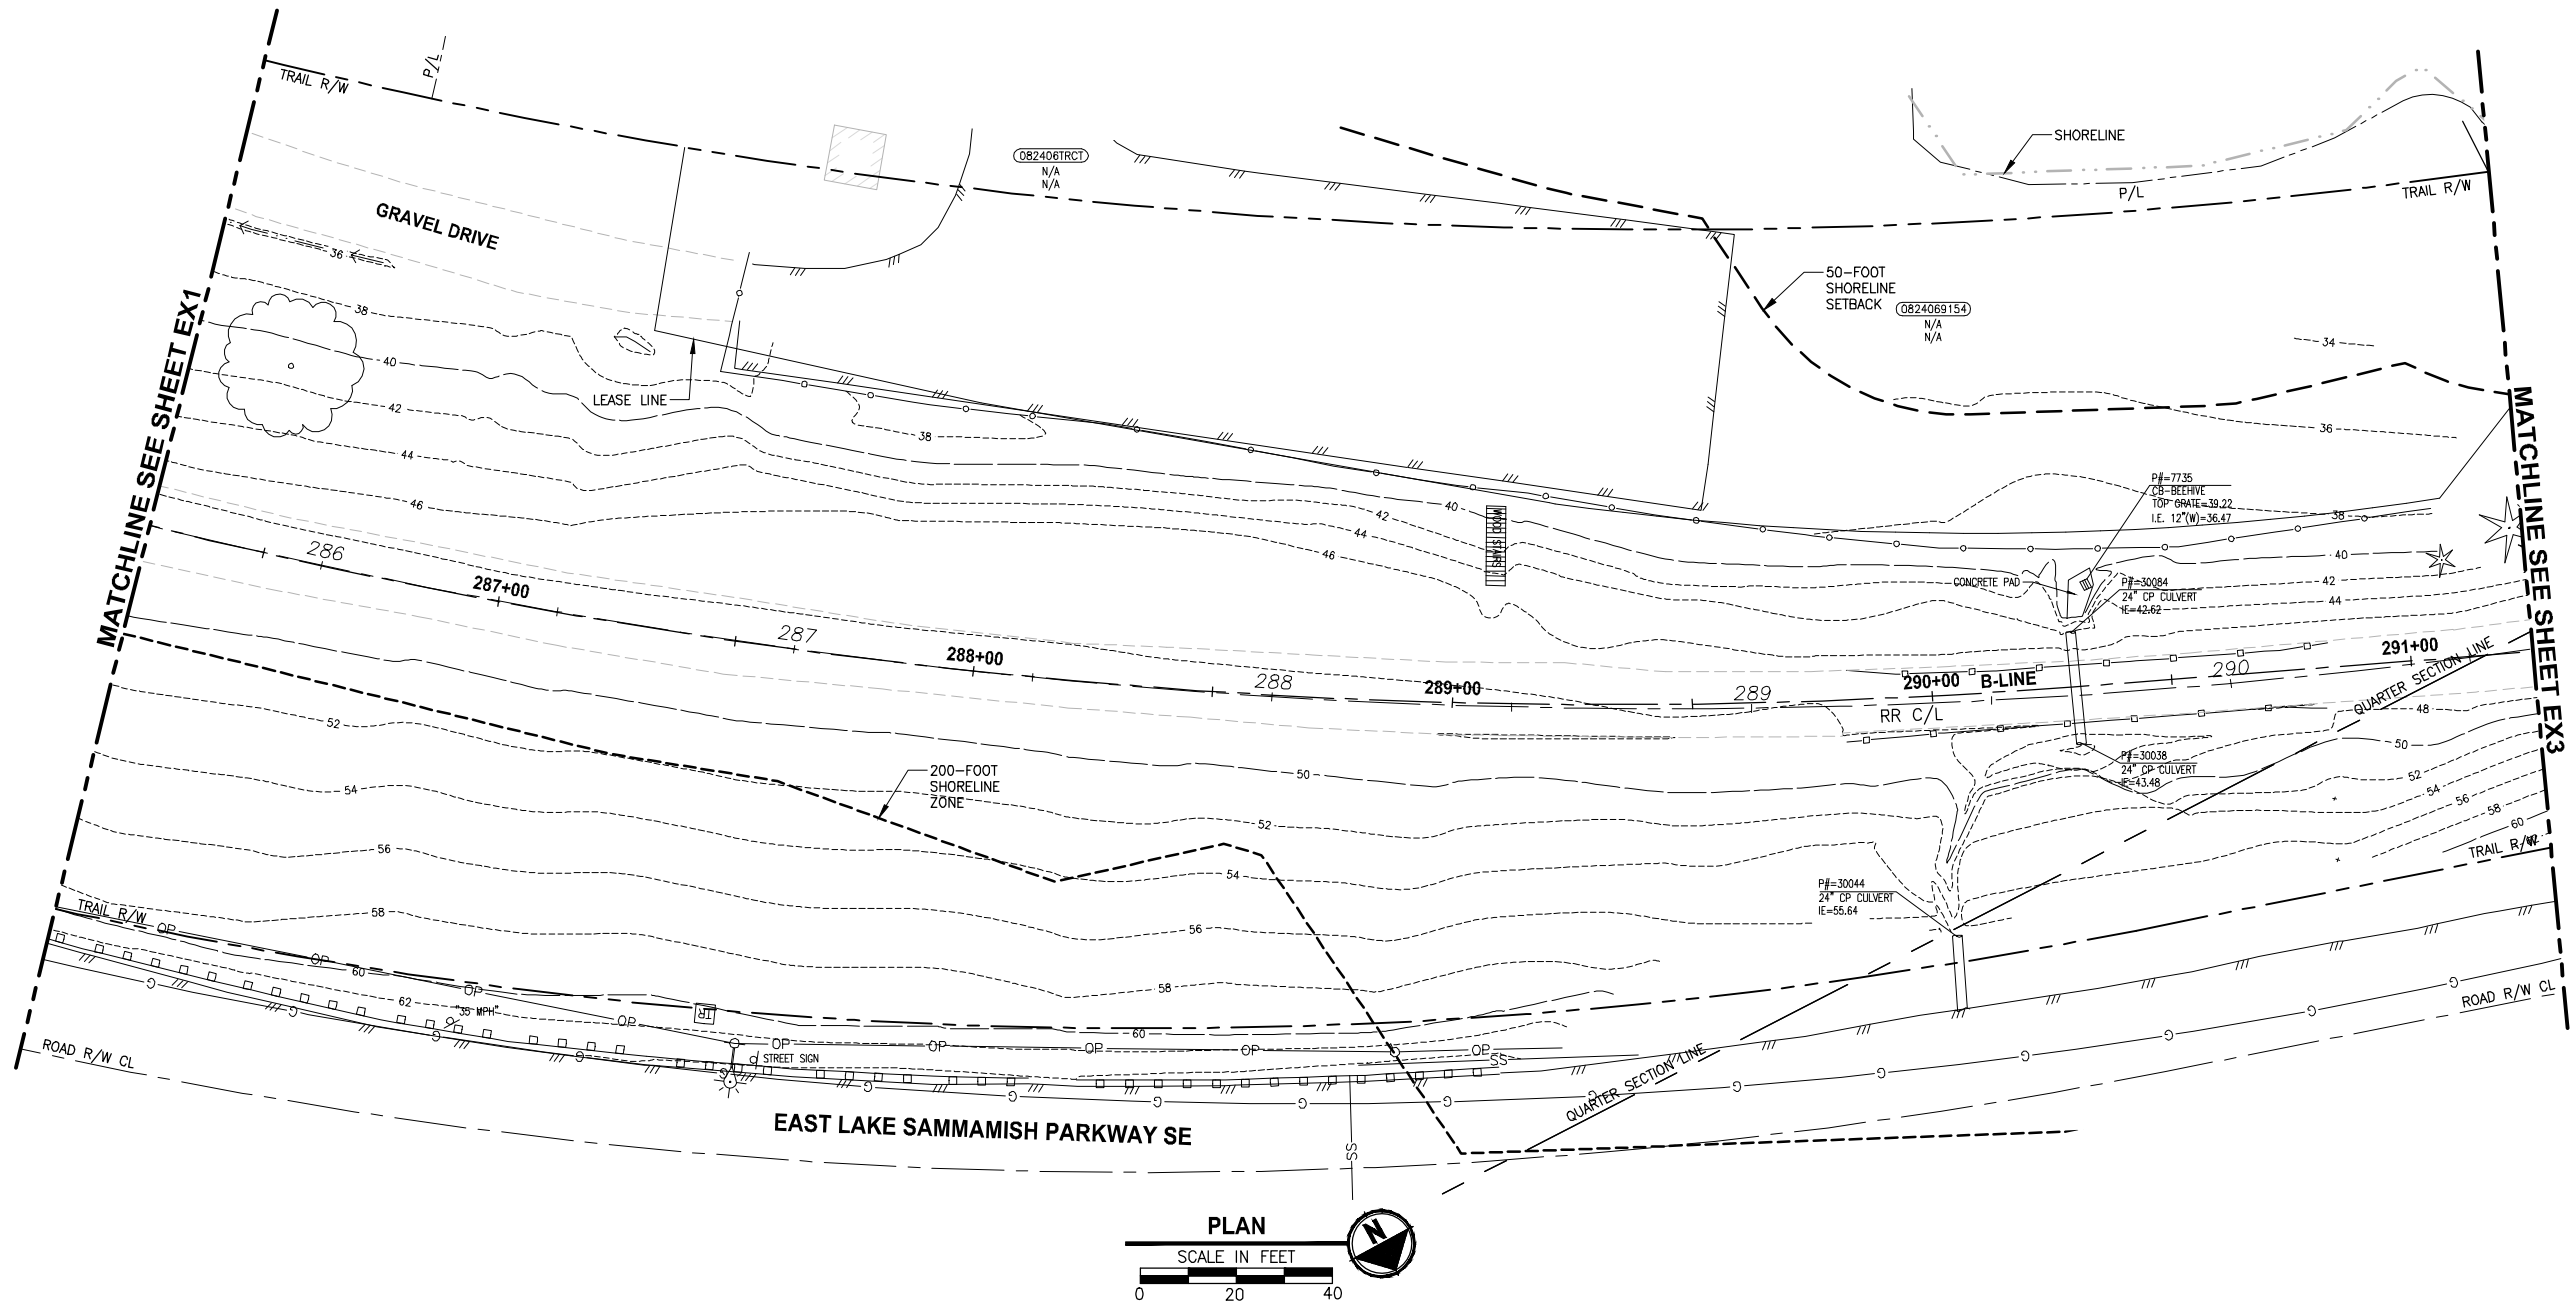

GENERAL NOTES:

- SEE SHEET G4 FOR SYMBOL AND LINE LEGEND.
- THE RAIL ROAD CENTERLINE (RR CL) & R/W LINES SHOWN IS BASED ON THE RIGHT OF WAY DRAWINGS PROVIDED BY KING COUNTY, DATED 1998, UNLESS OTHERWISE NOTED.
- OUTLINES FOR BUILDING STRUCTURES SHOWN ARE BASED ON GIS AND AERIAL PHOTOS, DATED 2016.
- NOT ALL HEDGES AND ARBORVITAE ARE INCLUDED IN THE SURVEY.
- UTILITY INFORMATION IS BASED ON AVAILABLE AS-BUILTS. POTHOLING INFORMATION HAS NOT BEEN INCORPORATED.
- MODIFICATIONS WERE DONE TO THE RIGHT OF WAY LIMITS PER SUPPLEMENTAL RECORD DOCUMENTATION AS PROVIDED BY KC.
- PARCEL LINES WERE UPDATED PER GIS INFORMATION PROVIDED BY COUNTY, DATED 2016.

LEGEND:

FORMER RAILROAD CENTERLINE	220	RR C/L
CONSTRUCTION CENTERLINE	220+00	B-LINE

CITY OF SAMMAMISH APPROVAL	
City Engineer	Date
Community Development	Date

REVISED 60 % REVIEW SUBMITTAL
NOT FOR CONSTRUCTION


REVISIONS	DATE	BY	DESIGNED
			M. TSUN
			DRAWN
			B. PURGANAN
			CHECKED
			P. JOHANNESSEN
			APPROVED
			Y. HO

ONE INCH AT FULL SCALE.
IF NOT, SCALE ACCORDINGLY

FILE NAME
BL1521075P19T03EX-01

JOB No.
554-1521-075 P19 T03

DATE
JULY 2017

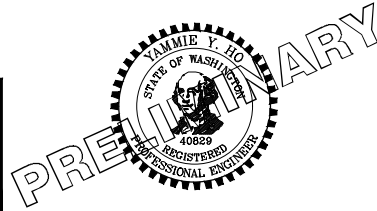

Parametrix
ENGINEERING · PLANNING · ENVIRONMENTAL SCIENCES

719 2ND AVENUE, SUITE 200 | SEATTLE, WA 98104
P 206.394.3700
WWW.PARAMETRIX.COM

PROJECT NAME



**EAST LAKE SAMMAMISH
MASTER PLAN TRAIL
SOUTH SAMMAMISH SEGMENT B**

SAMMAMISH, WA

EXISTING CONDITIONS PLAN

SHEET NO.
10 OF 158

EX2

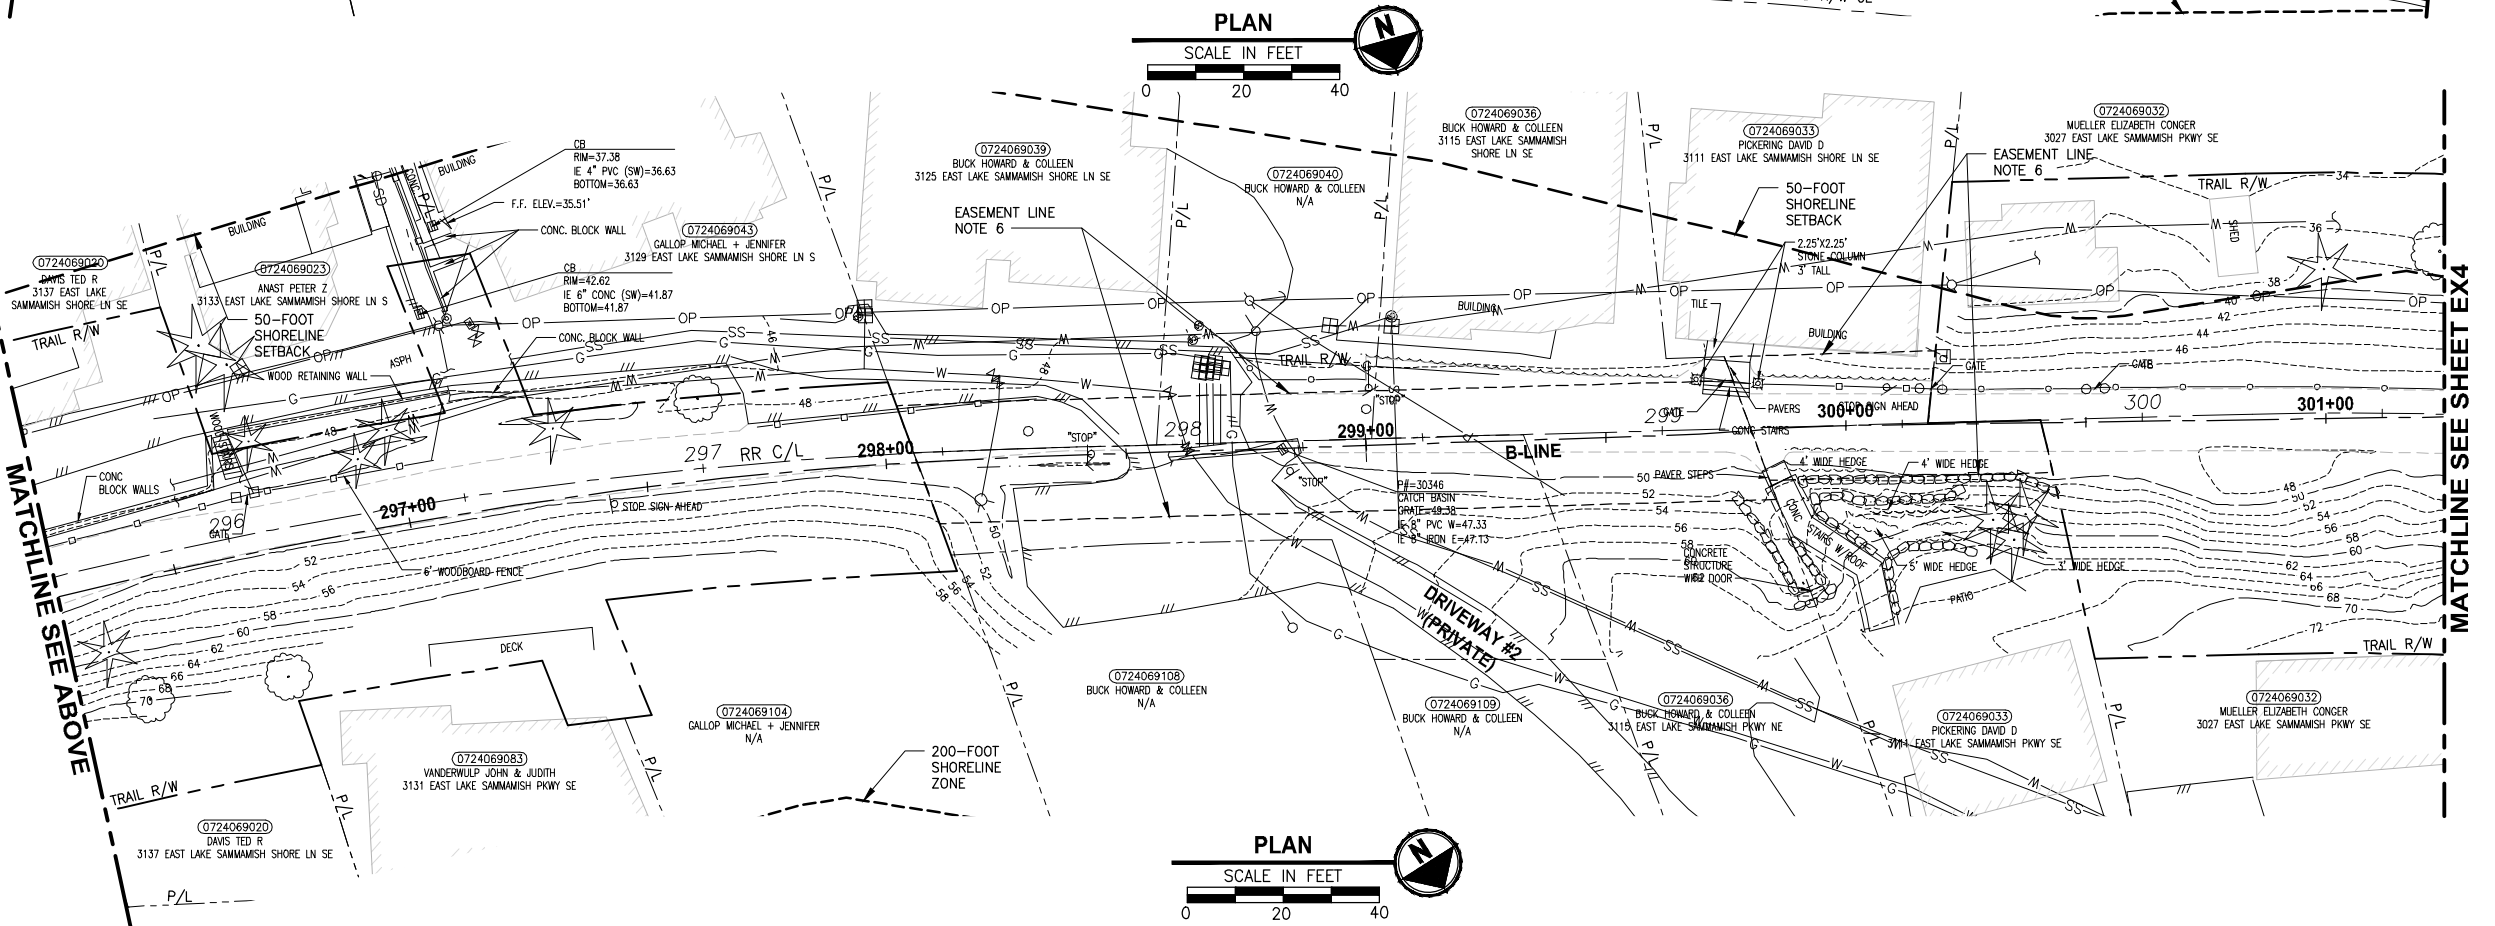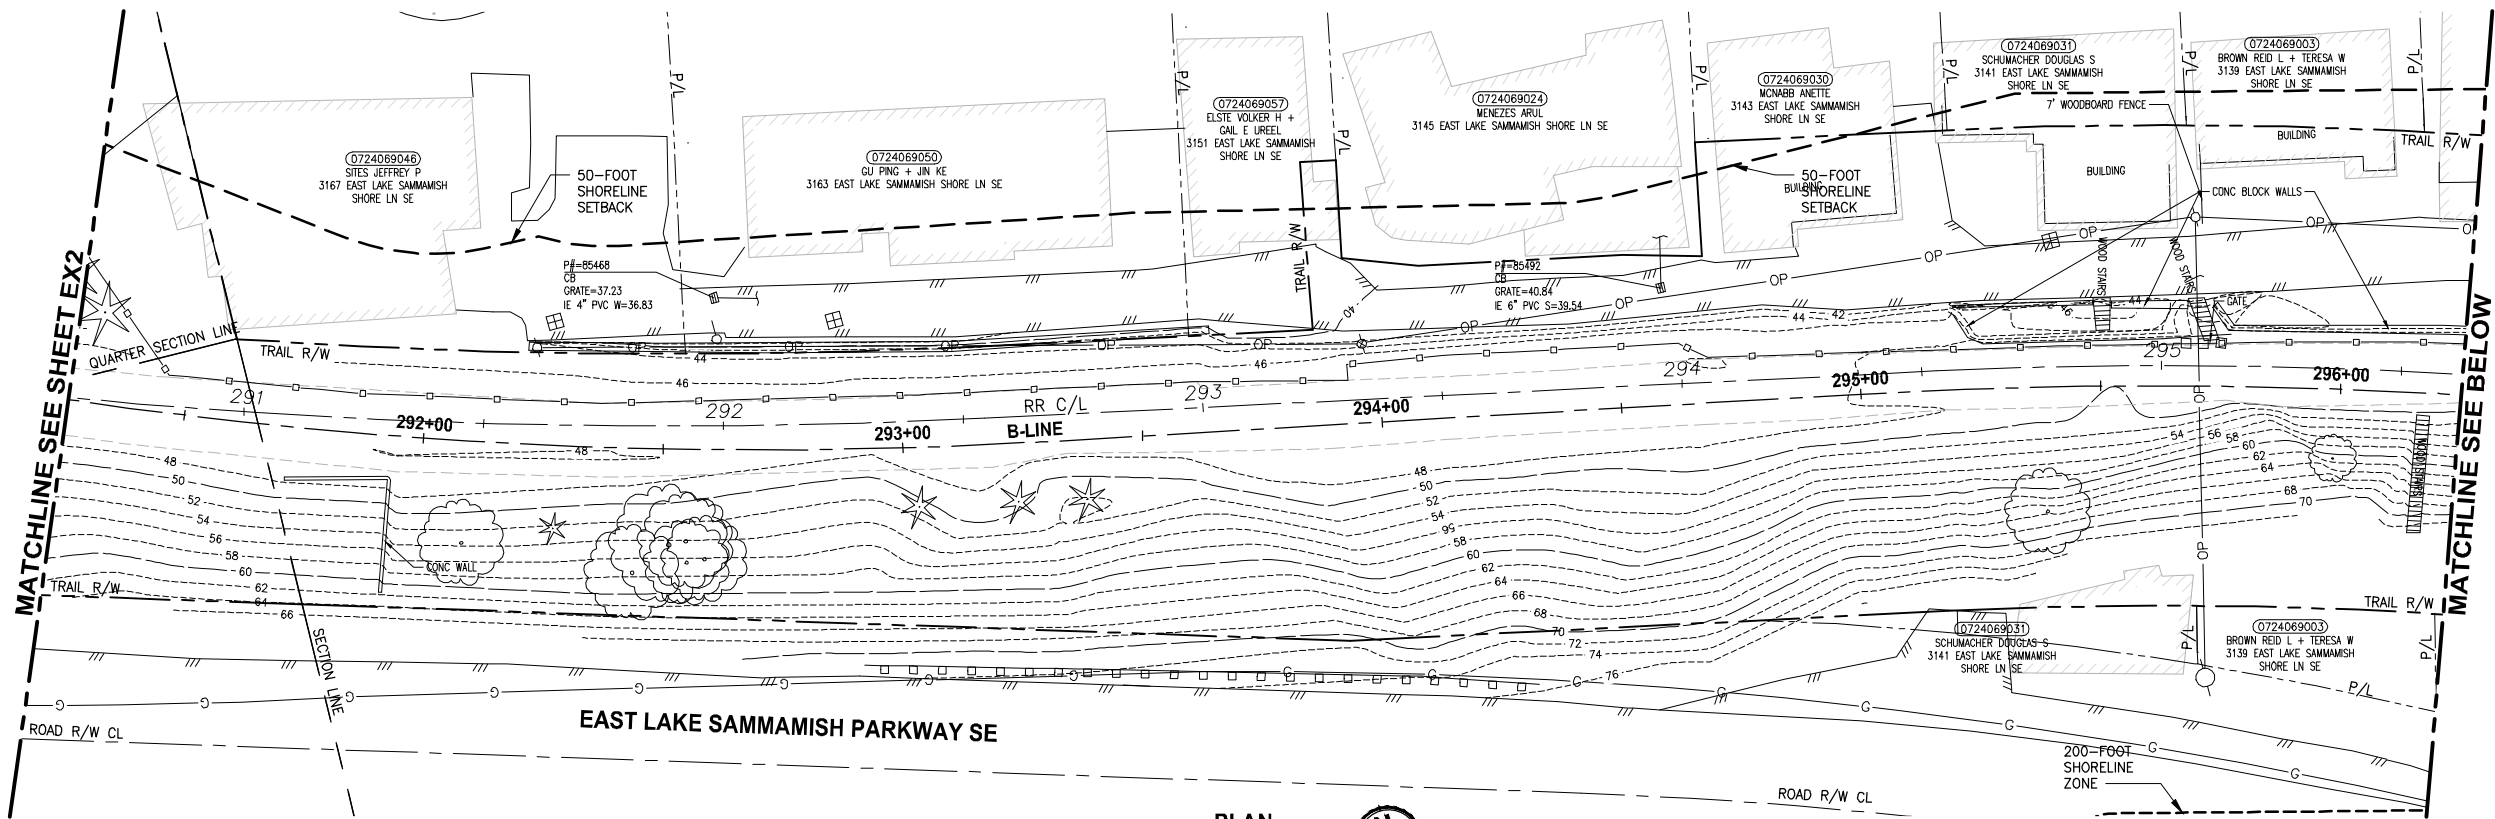

GENERAL NOTES:

1. SEE SHEET G4 FOR SYMBOL AND LINE LEGEND.
2. THE RAIL ROAD CENTERLINE (RR CL) & R/W LINES SHOWN IS BASED ON THE RIGHT OF WAY DRAWINGS PROVIDED BY KING COUNTY, DATED 1998, UNLESS OTHERWISE NOTED.
3. OUTLINES FOR BUILDING STRUCTURES SHOWN ARE BASED ON GIS AND AERIAL PHOTOS, DATED 2016.
4. NOT ALL HEDGES AND ARBORVITAE ARE INCLUDED IN THE SURVEY.
5. UTILITY INFORMATION IS BASED ON AVAILABLE AS-BUILTS. POTHOLING INFORMATION HAS NOT BEEN INCORPORATED.
6. MODIFICATIONS WERE DONE TO THE RIGHT OF WAY LIMITS PER SUPPLEMENTAL RECORD DOCUMENTATION AS PROVIDED BY KC.
7. PARCEL LINES WERE UPDATED PER GIS INFORMATION PROVIDED BY COUNTY, DATED 2016.

LEGEND:

FORMER RAILROAD
CENTERLINE _____ 220 + _____ RR C/L

CONSTRUCTION
CENTERLINE _____ 220+00 + _____ B-LINE


CITY OF SAMMAMISH APPROVAL	
City Engineer	Date
Community Development	Date

REVISED 60 % REVIEW SUBMITTAL
NOT FOR CONSTRUCTION

▷	REVISIONS	DATE	BY	DESIGNED M. TSUN
				DRAWN B. PURGANAN
				CHECKED P. JOHANNESSEN
				APPROVED Y. HO

**ONE INCH AT FULL SCALE.
IF NOT, SCALE ACCORDINGLY**

FILE NAME
BL1521075P19T03EX-01
JOB No.
554-1521-075 P19 T03
DATE
JULY 2017

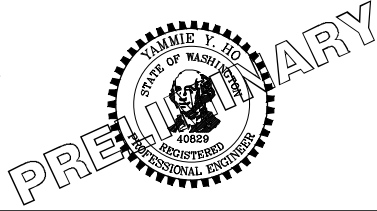

Parametrix
ENGINEERING . PLANNING . ENVIRONMENTAL SCIENCES

719 2ND AVENUE, SUITE 200 | SEATTLE, WA 98104
P 206.394.3700
WWW.PARAMETRIX.COM

PROJECT NAME



**EAST LAKE SAMMAMISH
MASTER PLAN TRAIL
SOUTH SAMMAMISH SEGMENT B**
SAMMAMISH, WA

EXISTING CONDITIONS PLAN

SHEET NO.
11 OF 158

EX3

PATH: U:\P50\Projects\Clients\1521-075-ELST\99Svc\CA00\Phase 19\T03 Civil\Draw\ EX4
LAYOUT: EX4
PLOTTED BY: purgaban DATE: Friday, July 07, 2017 4:40:12 PM

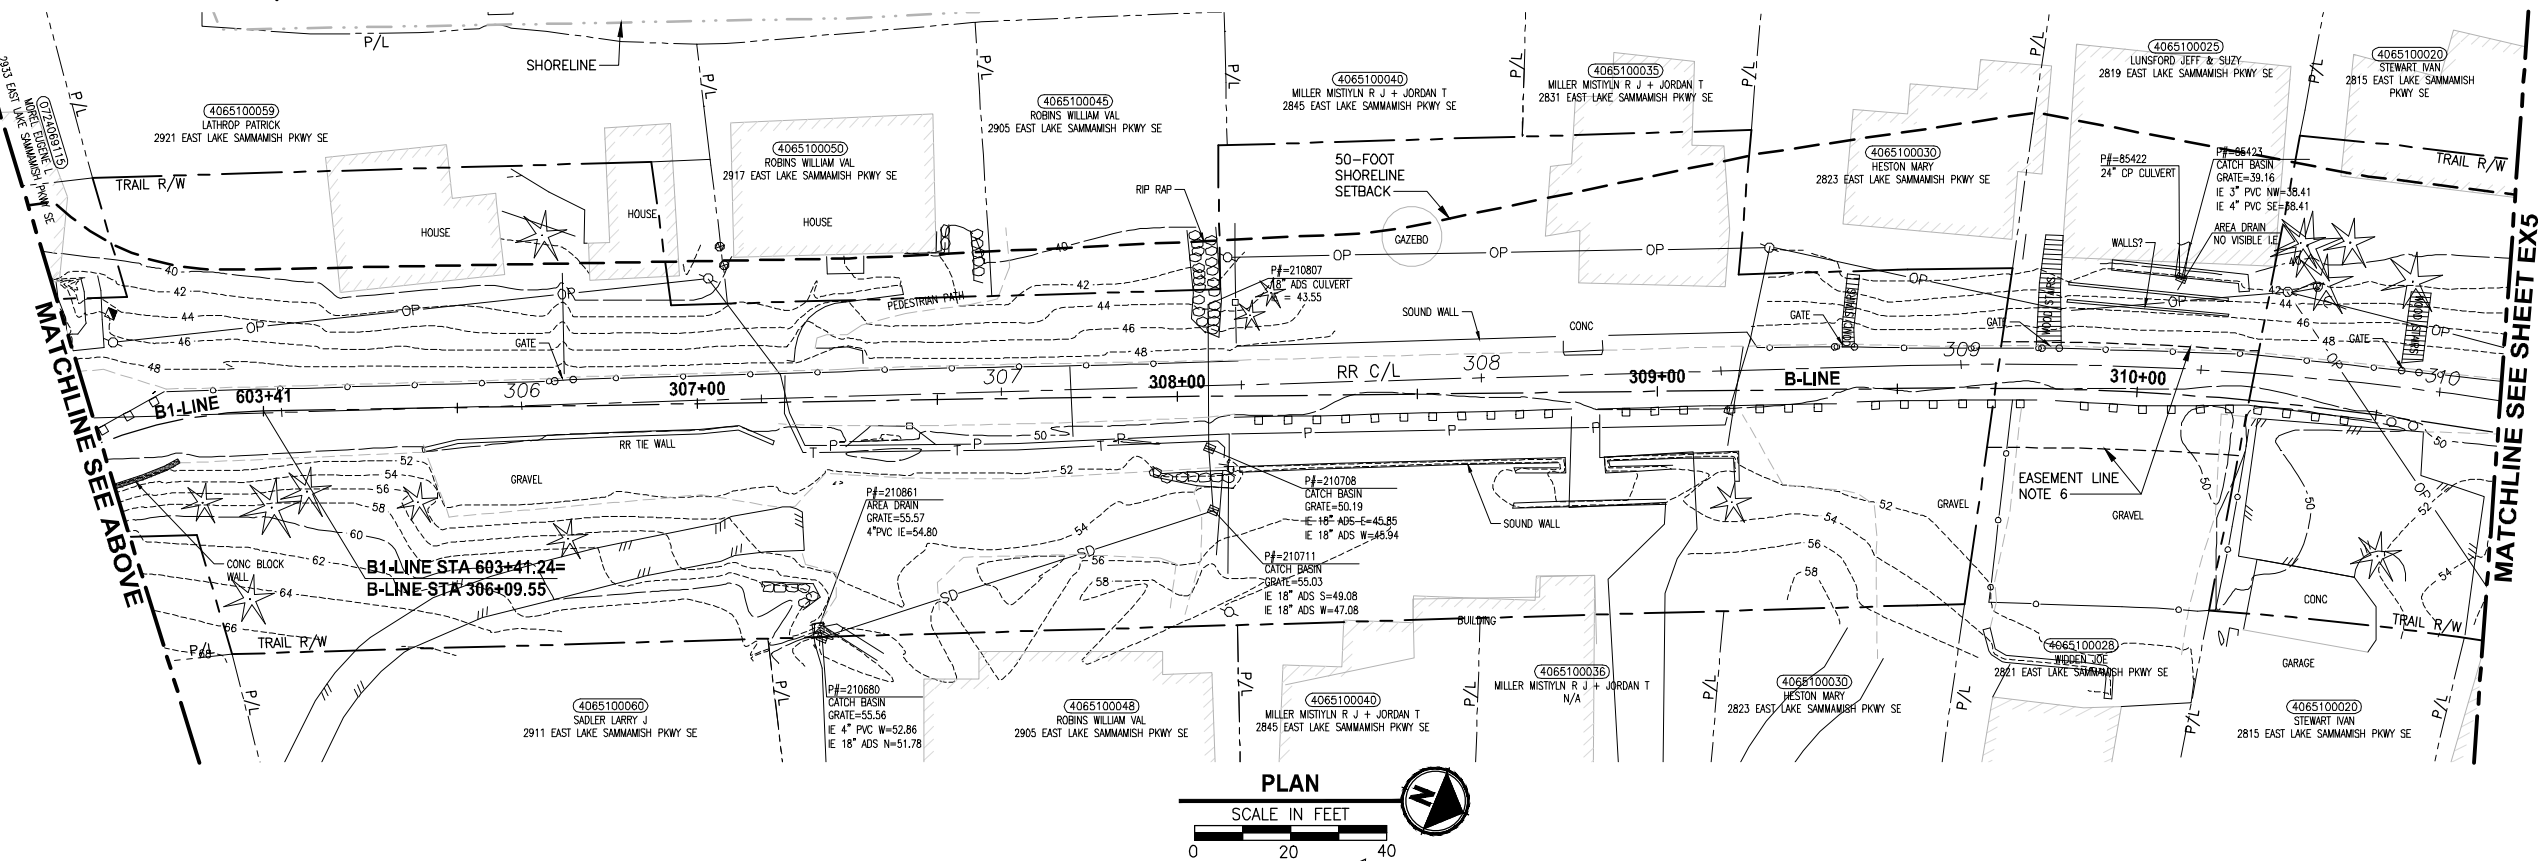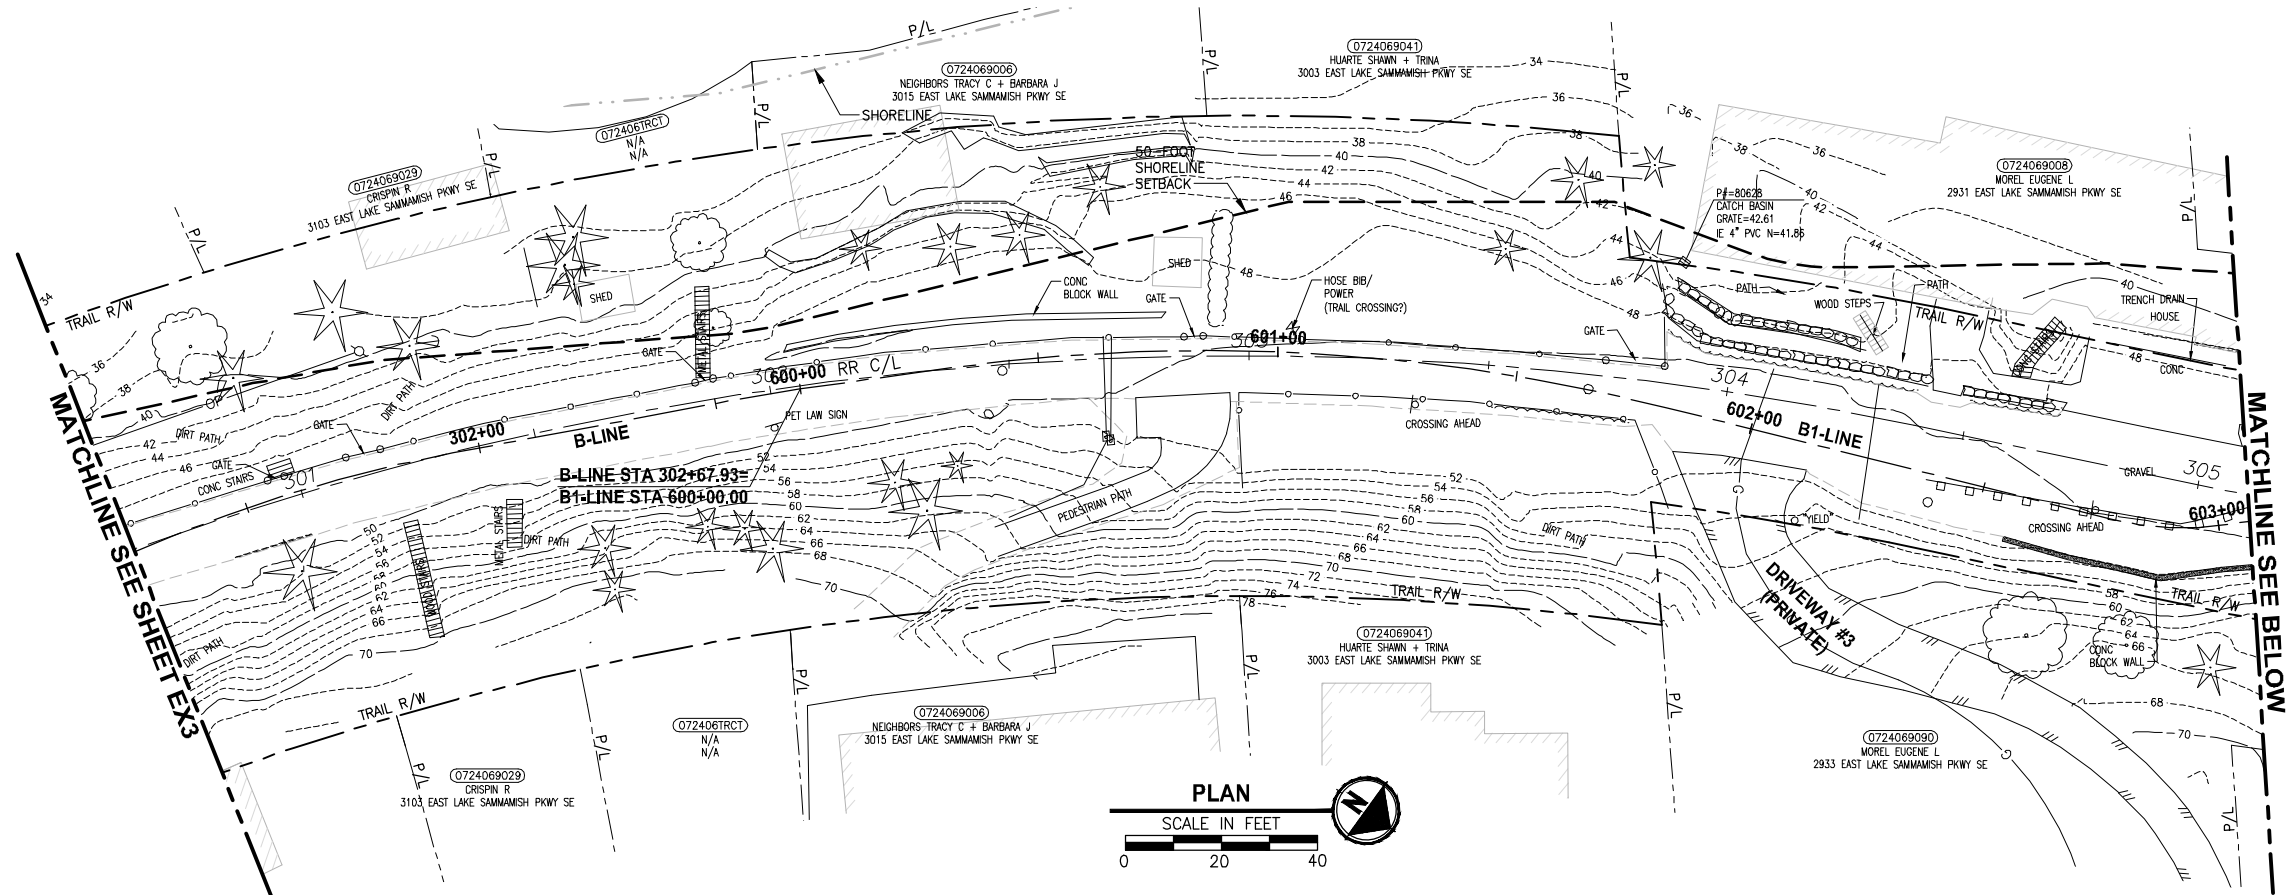

GENERAL NOTES:

1. SEE SHEET G4 FOR SYMBOL AND LINE LEGEND.
2. THE RAIL ROAD CENTERLINE (RR CL) & R/W LINES SHOWN IS BASED ON THE RIGHT OF WAY DRAWINGS PROVIDED BY KING COUNTY, DATED 1998, UNLESS OTHERWISE NOTED.
3. OUTLINES FOR BUILDING STRUCTURES SHOWN ARE BASED ON GIS AND AERIAL PHOTOS, DATED 2016.
4. NOT ALL HEDGES AND ARBORVITAE ARE INCLUDED IN THE SURVEY.
5. UTILITY INFORMATION IS BASED ON AVAILABLE AS-BUILTS. POTHOLING INFORMATION HAS NOT BEEN INCORPORATED.
6. MODIFICATIONS WERE DONE TO THE RIGHT OF WAY LIMITS PER SUPPLEMENTAL RECORD DOCUMENTATION AS PROVIDED BY KC.
7. PARCEL LINES WERE UPDATED PER GIS INFORMATION PROVIDED BY COUNTY, DATED 2016.

LEGEND:


FORMER RAILROAD CENTERLINE $\frac{220}{+}$ RR C/L
CONSTRUCTION CENTERLINE $\frac{220+00}{+}$ B-LINE

CITY OF SAMMAMISH APPROVAL	
City Engineer	Date
Community Development	Date

REVISED 60 % REVIEW SUBMITTAL
NOT FOR CONSTRUCTION

REVISIONS	DATE	BY	DESIGNED M. TSUN
			DRAWN B. PURGANAN
			CHECKED P. JOHANNESSEN
			APPROVED Y. HO

ONE INCH AT FULL SCALE.
IF NOT, SCALE ACCORDINGLY
FILE NAME
BL1521075P19T03EX-01
JOB No.
554-1521-075 P19 T03
DATE
JULY 2017

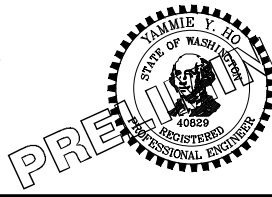


Parametrix
ENGINEERING · PLANNING · ENVIRONMENTAL SCIENCES
719 2ND AVENUE, SUITE 200 | SEATTLE, WA 98104
P 206.394.3700
WWW.PARAMETRIX.COM

PROJECT NAME
**EAST LAKE SAMMAMISH
MASTER PLAN TRAIL
SOUTH SAMMAMISH SEGMENT B**
SAMMAMISH, WA

EXISTING CONDITIONS PLAN

SHEET NO.
12 OF 158
EX4

PATH: U:\P50\Projects\Clients\1521-KingCo\554-1521-075-ELST\99Svcs\CADD\Phase 19\T03_Civil\Draw\ PLOTTED BY: purgubut DATE: Friday, July 07, 2017 4:41:02 PM LAYOUT: EX6

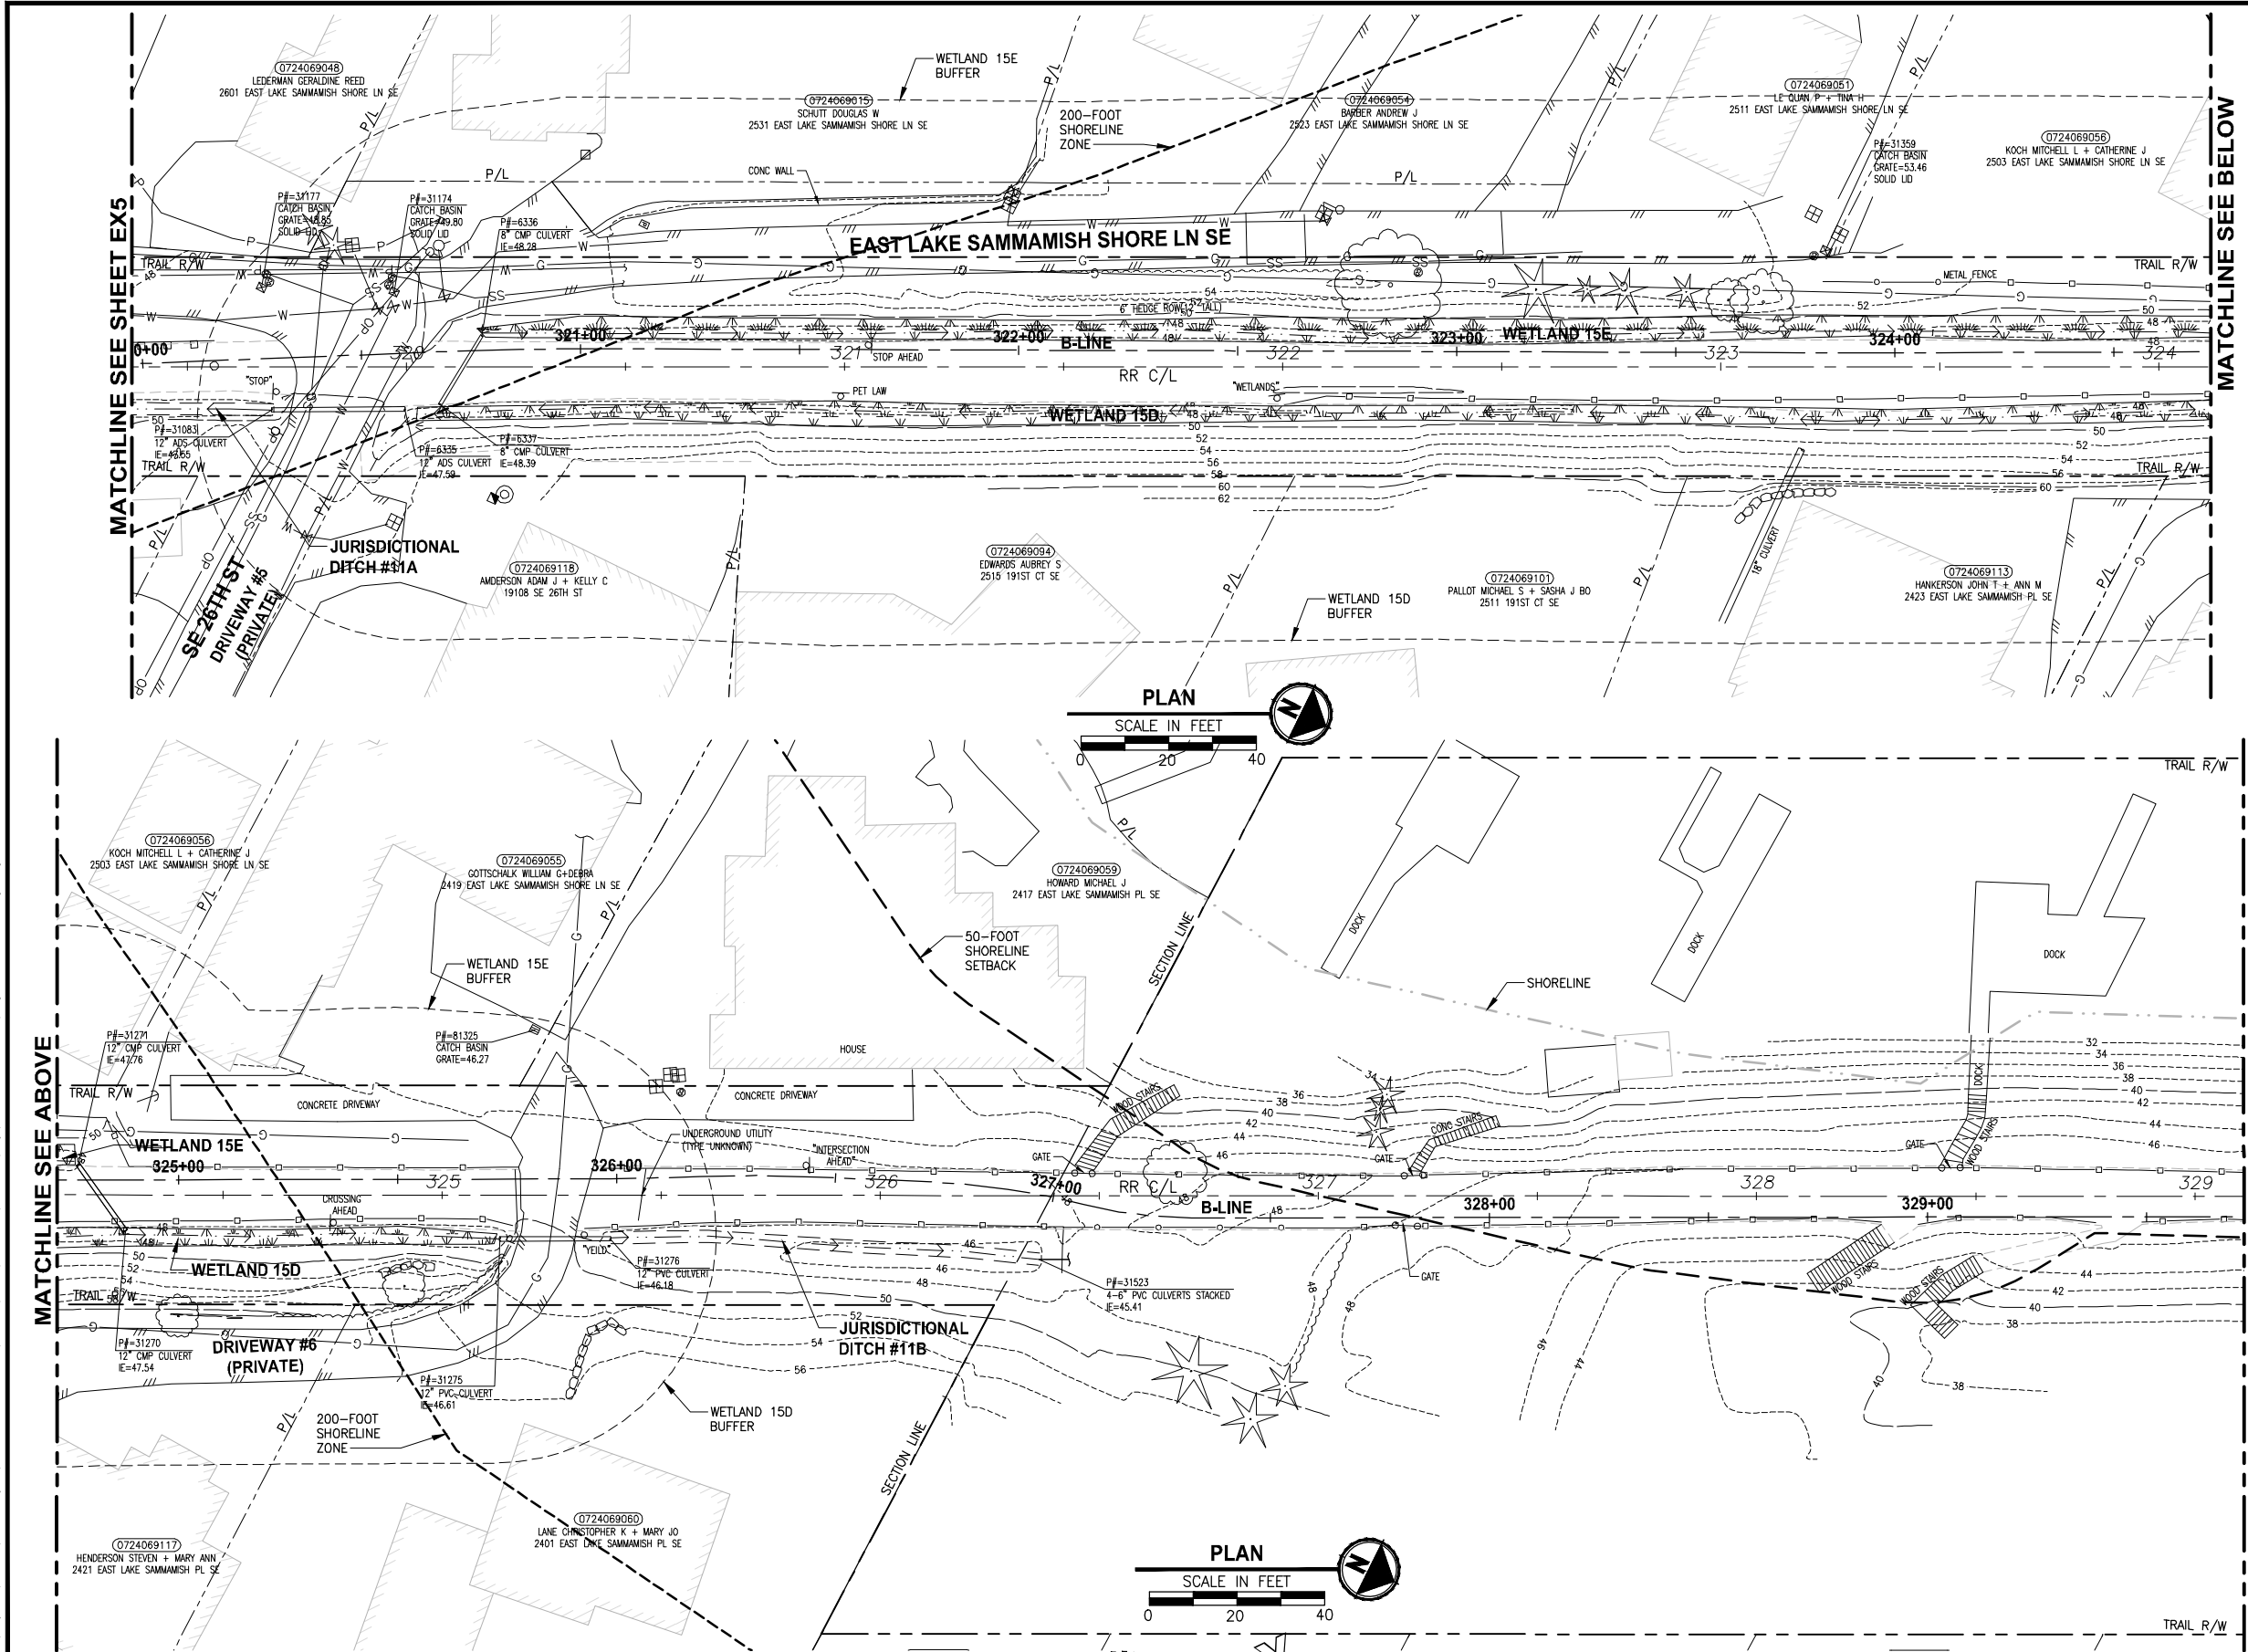

GENERAL NOTES:

1. SEE SHEET G4 FOR SYMBOL AND LINE LEGEND.
2. THE RAIL ROAD CENTERLINE (RR CL) & R/W LINES SHOWN IS BASED ON THE RIGHT OF WAY DRAWINGS PROVIDED BY KING COUNTY, DATED 1998, UNLESS OTHERWISE NOTED.
3. OUTLINES FOR BUILDING STRUCTURES SHOWN ARE BASED ON GIS AND AERIAL PHOTOS, DATED 2016.
4. NOT ALL HEDGES AND ARBORVITAE ARE INCLUDED IN THE SURVEY.
5. UTILITY INFORMATION IS BASED ON AVAILABLE AS-BUILTS. POTHOLING INFORMATION HAS NOT BEEN INCORPORATED.
6. MODIFICATIONS WERE DONE TO THE RIGHT OF WAY LIMITS PER SUPPLEMENTAL RECORD DOCUMENTATION AS PROVIDED BY KC.
7. PARCEL LINES WERE UPDATED PER GIS INFORMATION PROVIDED BY COUNTY, DATED 2016.

LEGEND:


FORMER RAILROAD CENTERLINE $\frac{220}{+}$ RR C/L
CONSTRUCTION CENTERLINE $\frac{220+00}{+}$ B-LINE

CITY OF SAMMAMISH APPROVAL	
City Engineer	Date
Community Development	Date

REVISED 60 % REVIEW SUBMITTAL
NOT FOR CONSTRUCTION

REVISIONS	DATE	BY	DESIGNED
			M. TSUN
			DRAWN
			B. PURGANAN
			CHECKED
			P. JOHANNESSEN
			APPROVED
			Y. HO

ONE INCH AT FULL SCALE.
IF NOT, SCALE ACCORDINGLY.
FILE NAME
BL1521075P19T03EX-01
JOB No.
554-1521-075 P19 T03
DATE
JULY 2017

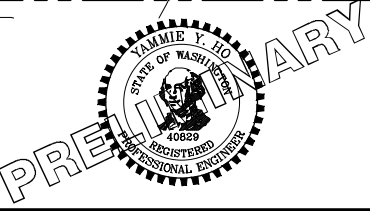


Parametrix
ENGINEERING · PLANNING · ENVIRONMENTAL SCIENCES
719 2ND AVENUE, SUITE 200 | SEATTLE, WA 98104
P 206.394.3700
WWW.PARAMETRIX.COM

PROJECT NAME
**EAST LAKE SAMMAMISH
MASTER PLAN TRAIL
SOUTH SAMMAMISH SEGMENT B**
SAMMAMISH, WA

EXISTING CONDITIONS PLAN

SHEET NO.
14 OF 158
EX6

LAYOUT: EX7 PATH: U:\PSO\Projects\Clients\1521-KingCo\554-1521-075-ELST\99Svcs\CADD\Phase 19\T03 Civil\Dwg\ PLOTTED BY: purgabut DATE: Friday, July 07, 2017 4:41:32 PM

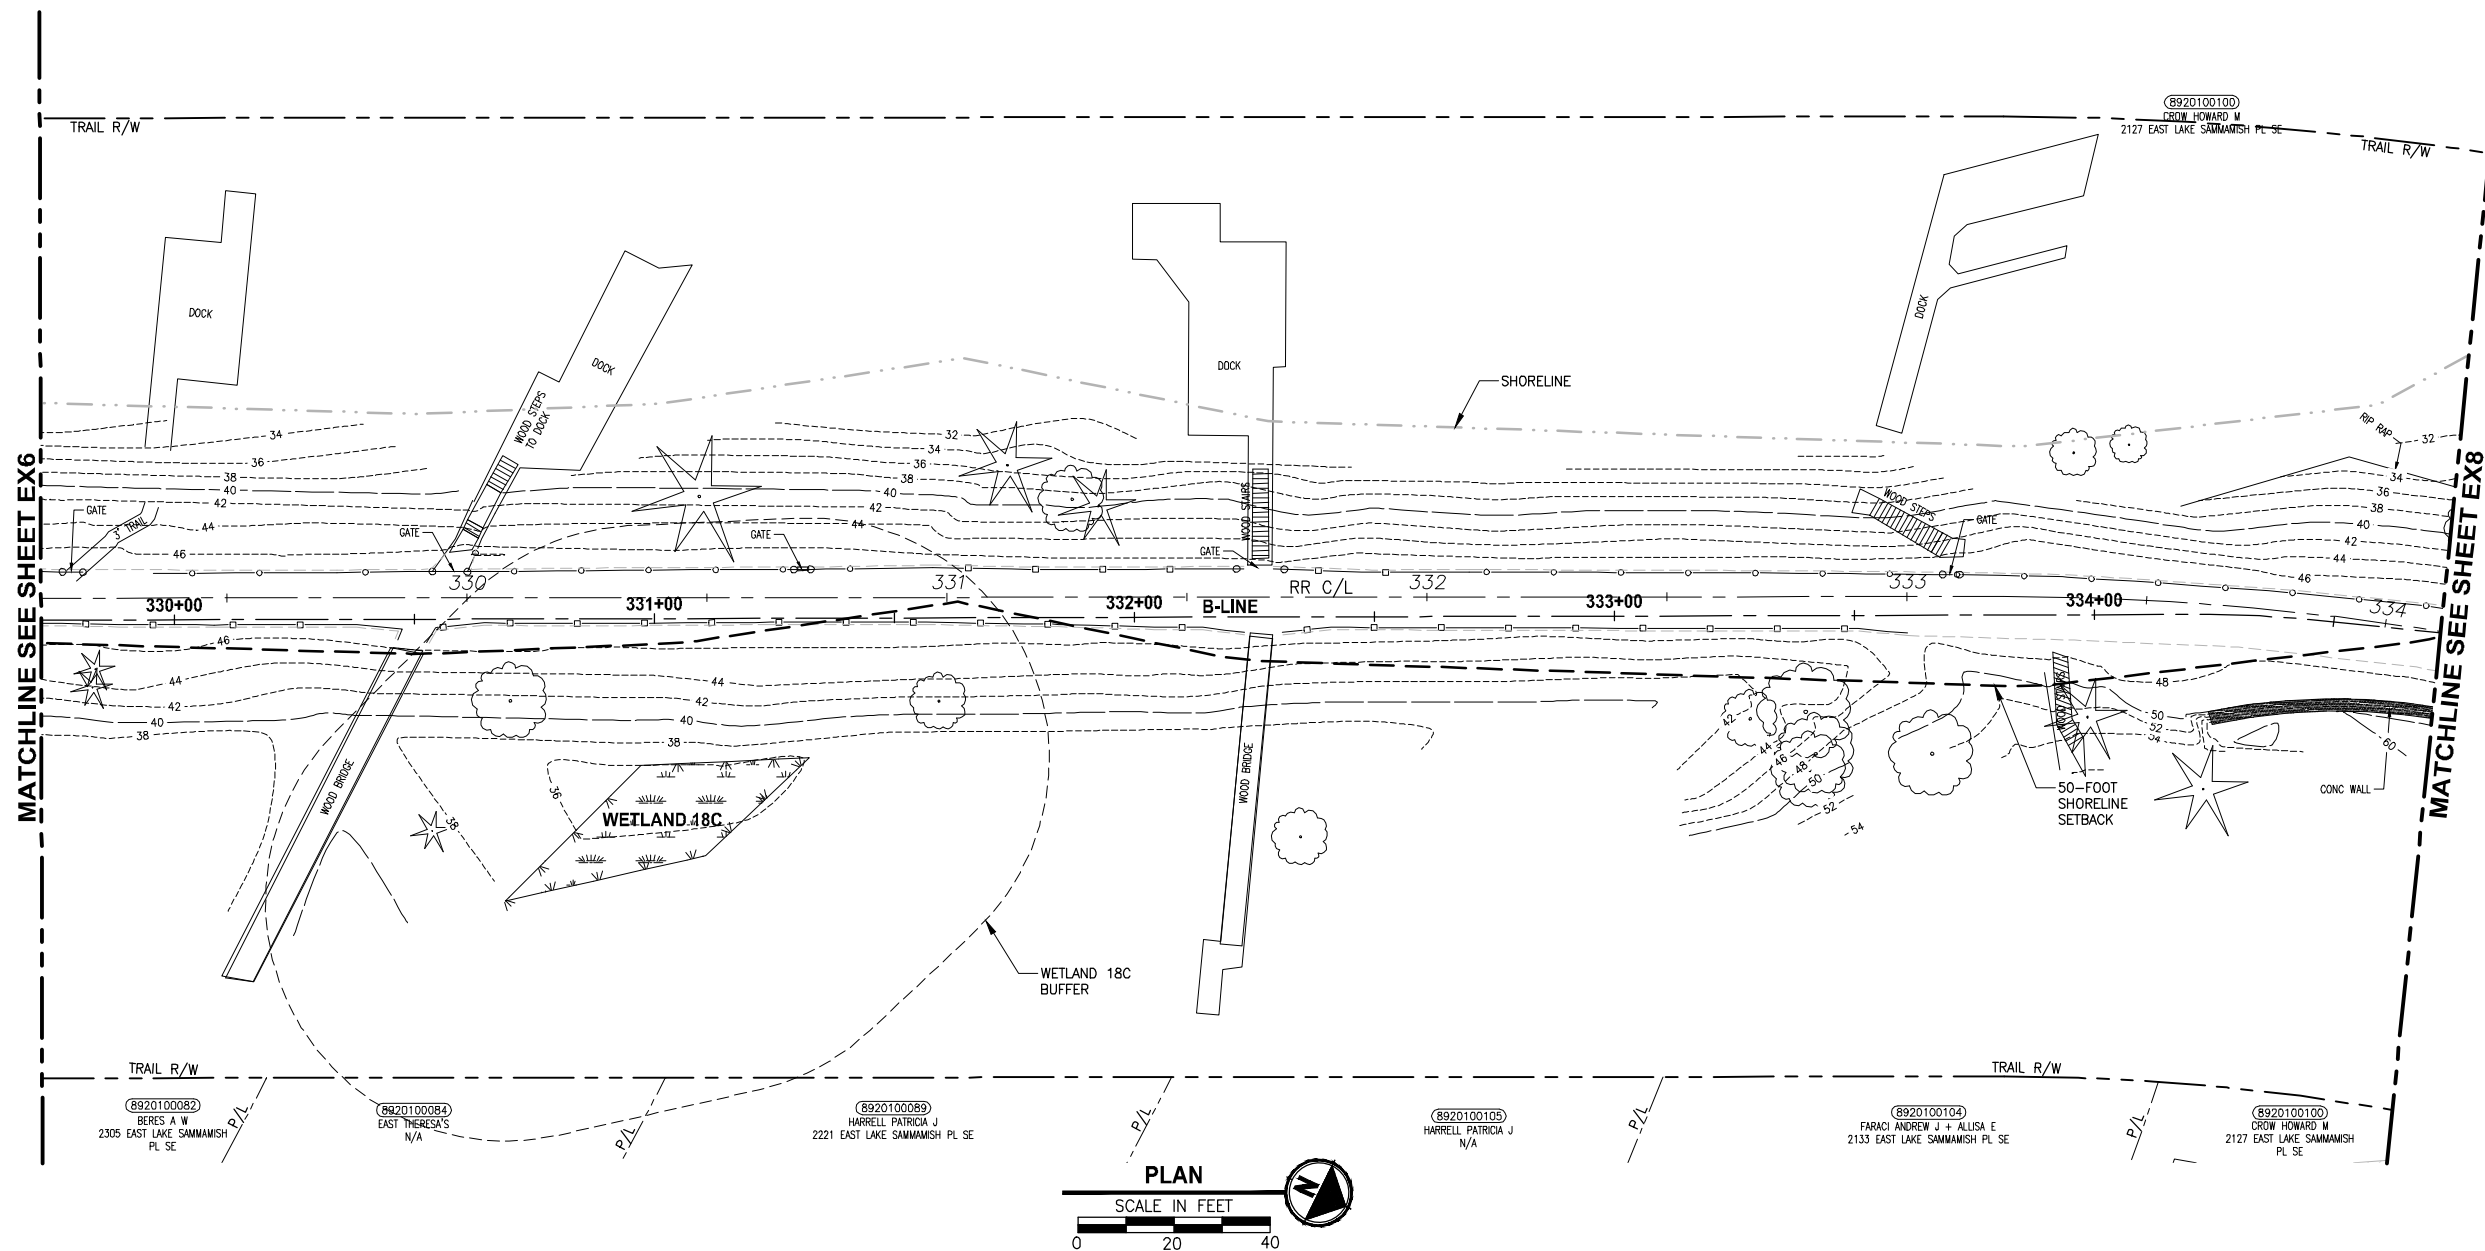

GENERAL NOTES:

1. SEE SHEET G4 FOR SYMBOL AND LINE LEGEND.
2. THE RAIL ROAD CENTERLINE (RR CL) & R/W LINES SHOWN IS BASED ON THE RIGHT OF WAY DRAWINGS, PROVIDED BY KING COUNTY, DATED 1998, UNLESS OTHERWISE NOTED.
3. OUTLINES FOR BUILDING STRUCTURES SHOWN ARE BASED ON GIS AND AERIAL PHOTOS, DATED 2016.
4. NOT ALL HEDGES AND ARBORVITAE ARE INCLUDED IN THE SURVEY.
5. UTILITY INFORMATION IS BASED ON AVAILABLE AS-BUILTS. POTHOLING INFORMATION HAS NOT BEEN INCORPORATED.
6. MODIFICATIONS WERE DONE TO THE RIGHT OF WAY LIMITS PER SUPPLEMENTAL RECORD DOCUMENTATION AS PROVIDED BY KC.
7. PARCEL LINES WERE UPDATED PER GIS INFORMATION PROVIDED BY COUNTY, DATED 2016.

LEGEND:

FORMER RAILROAD
CENTERLINE 220 + RR C/L

CONSTRUCTION
CENTERLINE 220+00 + B-LINE

CITY OF SAMMAMISH APPROVAL	
City Engineer	Date
Community Development	Date

REVISED 60 % REVIEW SUBMITTAL
NOT FOR CONSTRUCTION

▽	REVISIONS	DATE	BY	DESIGNED M. TSUN
				DRAWN B. PURGANAN
				CHECKED P. JOHANNESSEN
				APPROVED Y. HO

ONE INCH AT FULL SCALE.
IF NOT, SCALE ACCORDINGLY

FILE NAME
BL1521075P19T03EX-02
JOB No.
554-1521-075 P19 T03
DATE
JULY 2017

PRELIMINARY

Parametrix
ENGINEERING · PLANNING · ENVIRONMENTAL SCIENCES

719 2ND AVENUE, SUITE 200 | SEATTLE, WA 98104
P 206 394 3700
WWW.PARAMETRIX.COM

PROJECT NAME

**EAST LAKE SAMMAMISH
MASTER PLAN TRAIL
SOUTH SAMMAMISH SEGMENT B**


SAMMAMISH, WA

EXISTING CONDITIONS PLAN

SHEET NO.
15 OF 158

EX7

PATH: U:\P50\Projects\Clients\1521-KingCo\554-1521-075-ELST\95\Drawings\19\T03 Civil\Draw\ EX9
LAYOUT: EX9
PLOTTED BY: purgaban DATE: Friday, July 07, 2017 4:42:12 PM

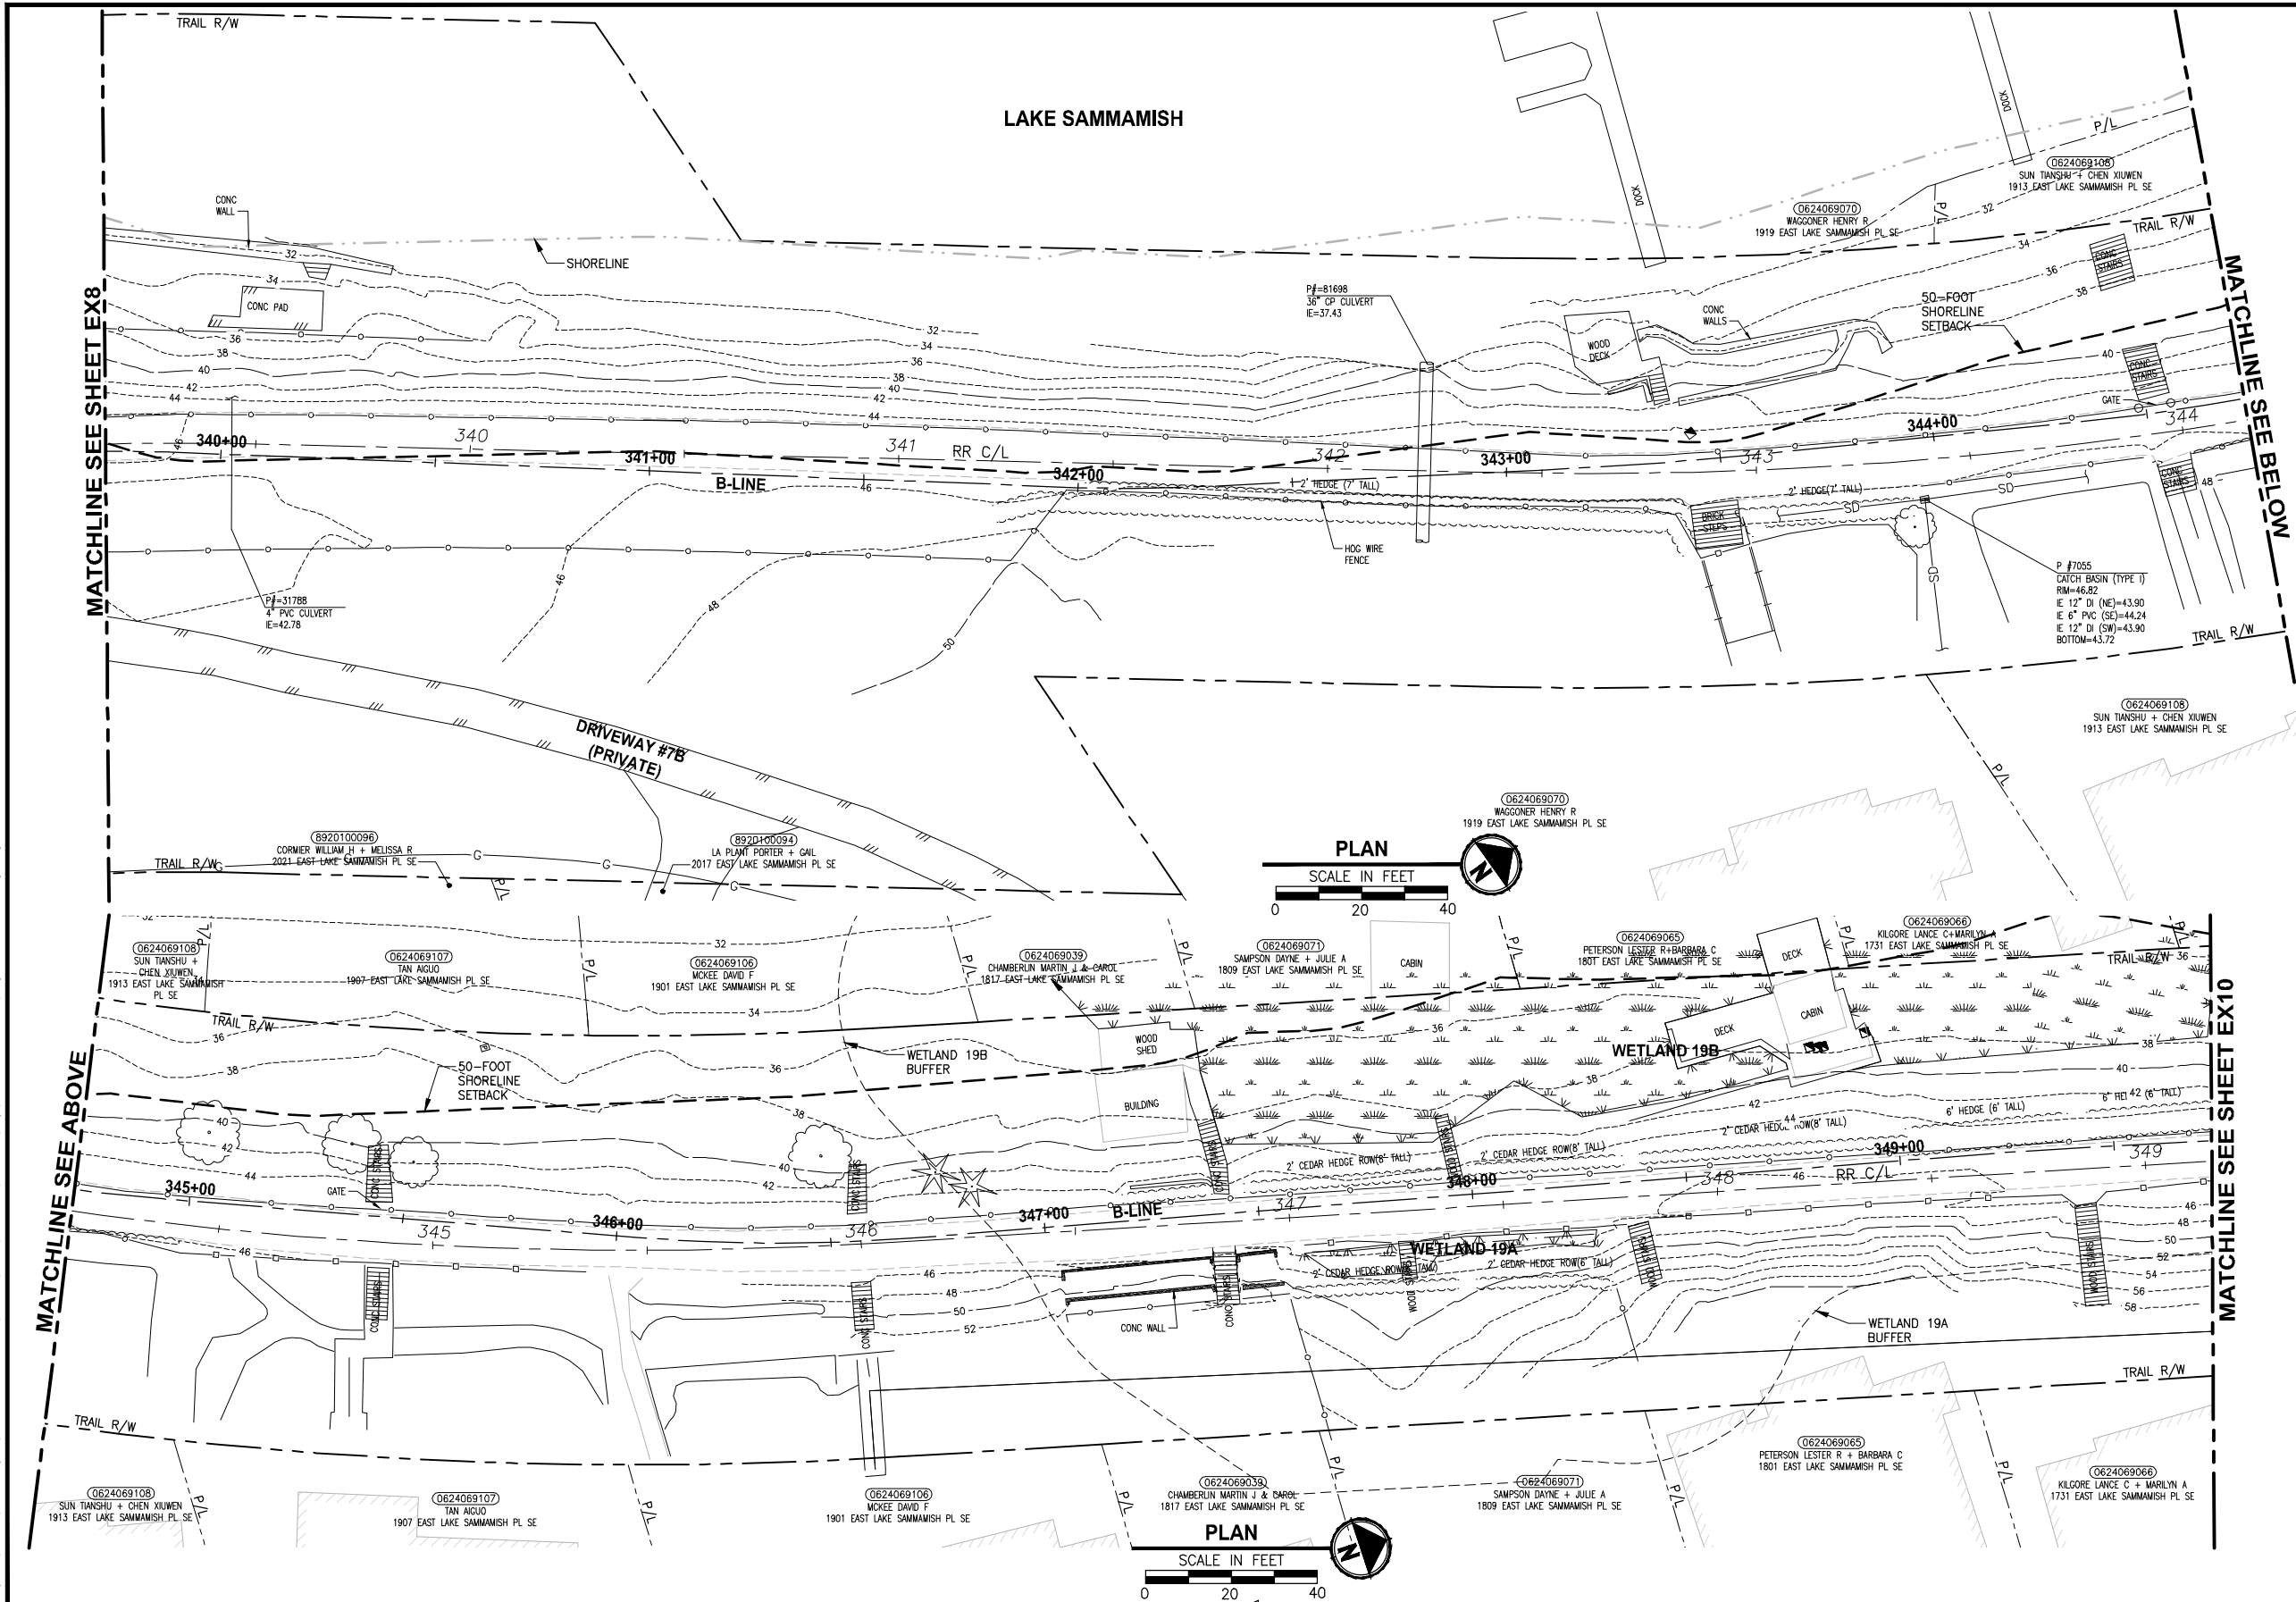

GENERAL NOTES:

1. SEE SHEET G4 FOR SYMBOL AND LINE LEGEND.
2. THE RAIL ROAD CENTERLINE (RR CL) & R/W LINES SHOWN IS BASED ON THE RIGHT OF WAY DRAWINGS PROVIDED BY KING COUNTY, DATED 1998, UNLESS OTHERWISE NOTED.
3. OUTLINES FOR BUILDING STRUCTURES SHOWN ARE BASED ON GIS AND AERIAL PHOTOS, DATED 2016.
4. NOT ALL HEDGES AND ARBORVITAE ARE INCLUDED IN THE SURVEY.
5. UTILITY INFORMATION IS BASED ON AVAILABLE AS-BUILTS. POTHOLING INFORMATION HAS NOT BEEN INCORPORATED.
6. MODIFICATIONS WERE DONE TO THE RIGHT OF WAY LIMITS PER SUPPLEMENTAL RECORD DOCUMENTATION AS PROVIDED BY KC.
7. PARCEL LINES WERE UPDATED PER GIS INFORMATION PROVIDED BY COUNTY, DATED 2016.

LEGEND:

FORMER RAILROAD CENTERLINE $\frac{220}{+}$ RR C/L
CONSTRUCTION CENTERLINE $\frac{220+00}{+}$ B-LINE

CITY OF SAMMAMISH APPROVAL	
City Engineer	Date
Community Development	Date

REVISED 60 % REVIEW SUBMITTAL
NOT FOR CONSTRUCTION

REVISIONS	DATE	BY	DESIGNED
			M. TSUN
			DRAWN
			B. PURGANAN
			CHECKED
			P. JOHANNESSEN
			APPROVED
			Y. HO

ONE INCH AT FULL SCALE.
IF NOT, SCALE ACCORDINGLY
FILE NAME
BL1521075P19T03EX-02
JOB No.
554-1521-075 P19 T03
DATE
JULY 2017

PRELIMINARY


Parametrix
ENGINEERING · PLANNING · ENVIRONMENTAL SCIENCES
719 2ND AVENUE, SUITE 200 | SEATTLE, WA 98104
P 206 394 3700
WWW.PARAMETRIX.COM

PROJECT NAME
**EAST LAKE SAMMAMISH
MASTER PLAN TRAIL
SOUTH SAMMAMISH SEGMENT B**
SAMMAMISH, WA

EXISTING CONDITIONS PLAN

SHEET NO.
17 OF 158
EX9

PATH: U:\PSO\Projects\1521-KingCo\554-1521-075-ELST\995\cadd\Phase 19 T03 Civil\Drawg\ PLOTTED BY: purgobut DATE: Friday, July 07, 2017 4:42:37 PM LAYOUT: EX10

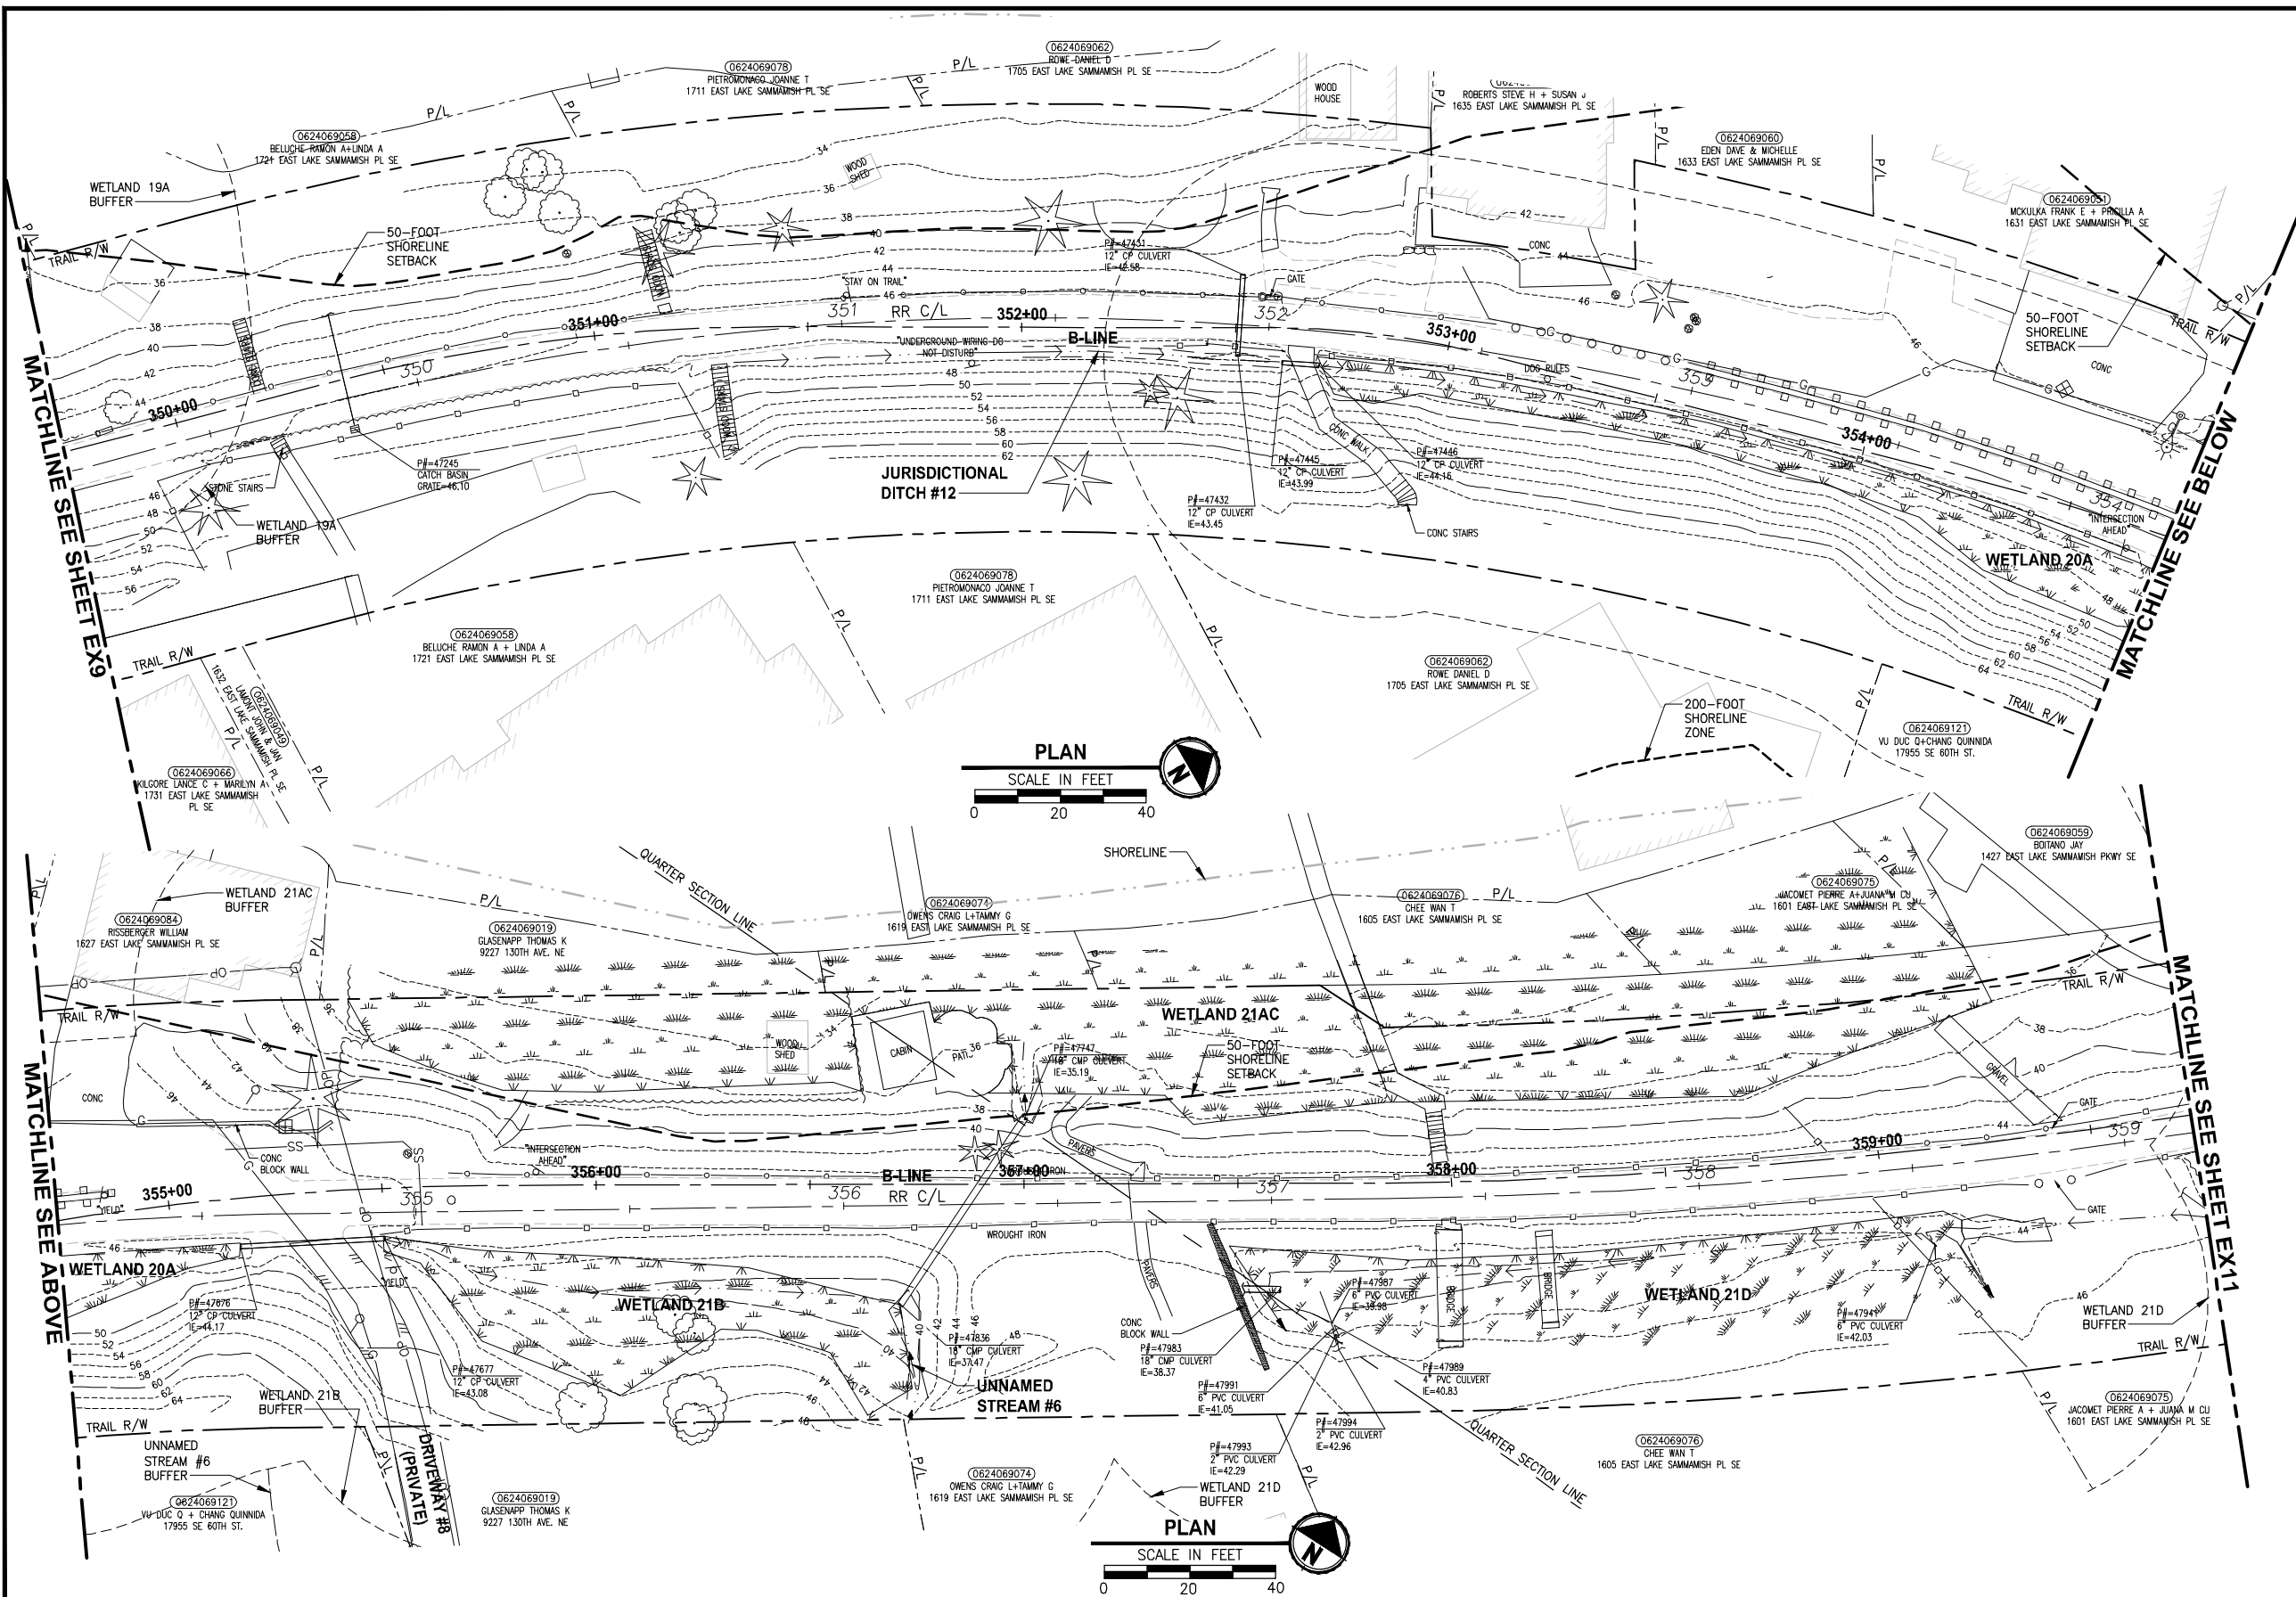

GENERAL NOTES:

1. SEE SHEET G4 FOR SYMBOL AND LINE LEGEND.
2. THE RAIL ROAD CENTERLINE (RR CL) & R/W LINES SHOWN IS BASED ON THE RIGHT OF WAY DRAWINGS PROVIDED BY KING COUNTY, DATED 1998, UNLESS OTHERWISE NOTED.
3. OUTLINES FOR BUILDING STRUCTURES SHOWN ARE BASED ON GIS AND AERIAL PHOTOS, DATED 2016.
4. NOT ALL HEDGES AND ARBORVITAE ARE INCLUDED IN THE SURVEY.
5. UTILITY INFORMATION IS BASED ON AVAILABLE AS-BUILTS. POTHOLING INFORMATION HAS NOT BEEN INCORPORATED.
6. MODIFICATIONS WERE DONE TO THE RIGHT OF WAY LIMITS PER SUPPLEMENTAL RECORD DOCUMENTATION AS PROVIDED BY KC.
7. PARCEL LINES WERE UPDATED PER GIS INFORMATION PROVIDED BY COUNTY, DATED 2016.

LEGEND:

FORMER RAILROAD CENTERLINE	220 + RR C/L
CONSTRUCTION CENTERLINE	220+00 + B-LINE

CITY OF SAMMAMISH APPROVAL	
City Engineer	Date
Community Development	Date

REVISED 60 % REVIEW SUBMITTAL
NOT FOR CONSTRUCTION

REVISIONS	DATE	BY	DESIGNED
			M. TSUN
			DRAWN
			B. PURGANAN
			CHECKED
			P. JOHANNESSEN
			APPROVED
			Y. HO

ONE INCH AT FULL SCALE.
IF NOT, SCALE ACCORDINGLY

FILE NAME
BL1521075P19T03EX-02

JOB No.
554-1521-075 P19 T03

DATE
JULY 2017

PRELIMINARY

Parametrix
ENGINEERING · PLANNING · ENVIRONMENTAL SCIENCES

719 2ND AVENUE, SUITE 200 | SEATTLE, WA 98104
P 206.394.3700
WWW.PARAMETRIX.COM

PROJECT NAME

**EAST LAKE SAMMAMISH
MASTER PLAN TRAIL
SOUTH SAMMAMISH SEGMENT B**




SAMMAMISH, WA

EXISTING CONDITIONS PLAN

SHEET NO.
18 OF 158

EX10

PATH: U:\PSO\Projects\Clients\1521-KingCo\554-1521-075-ELST\995\cadd\Phase 19\T03_Civil\Draw\ LAYOUT: EX12 PLOTTED BY: purgobut DATE: Monday, July 10, 2017 1:24:12 PM

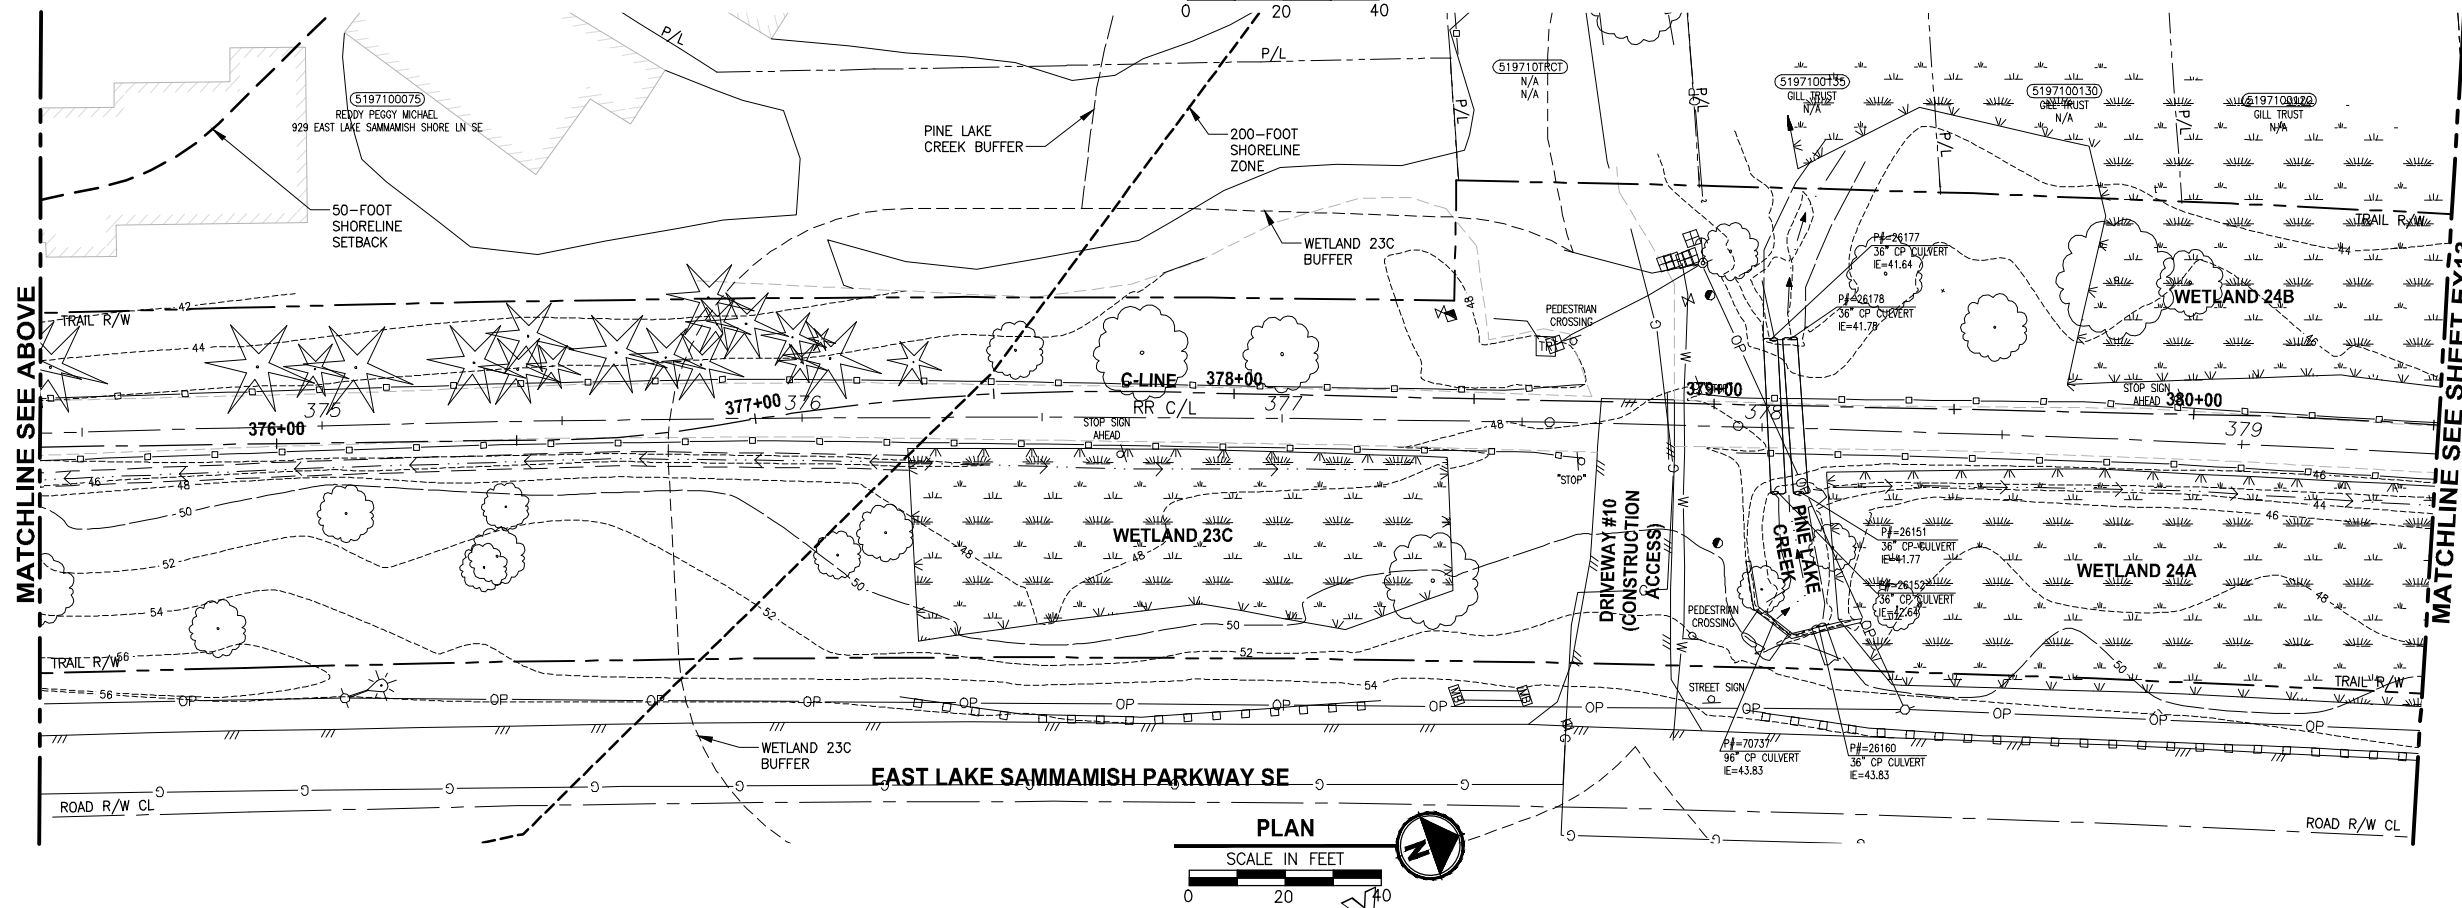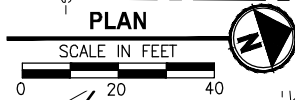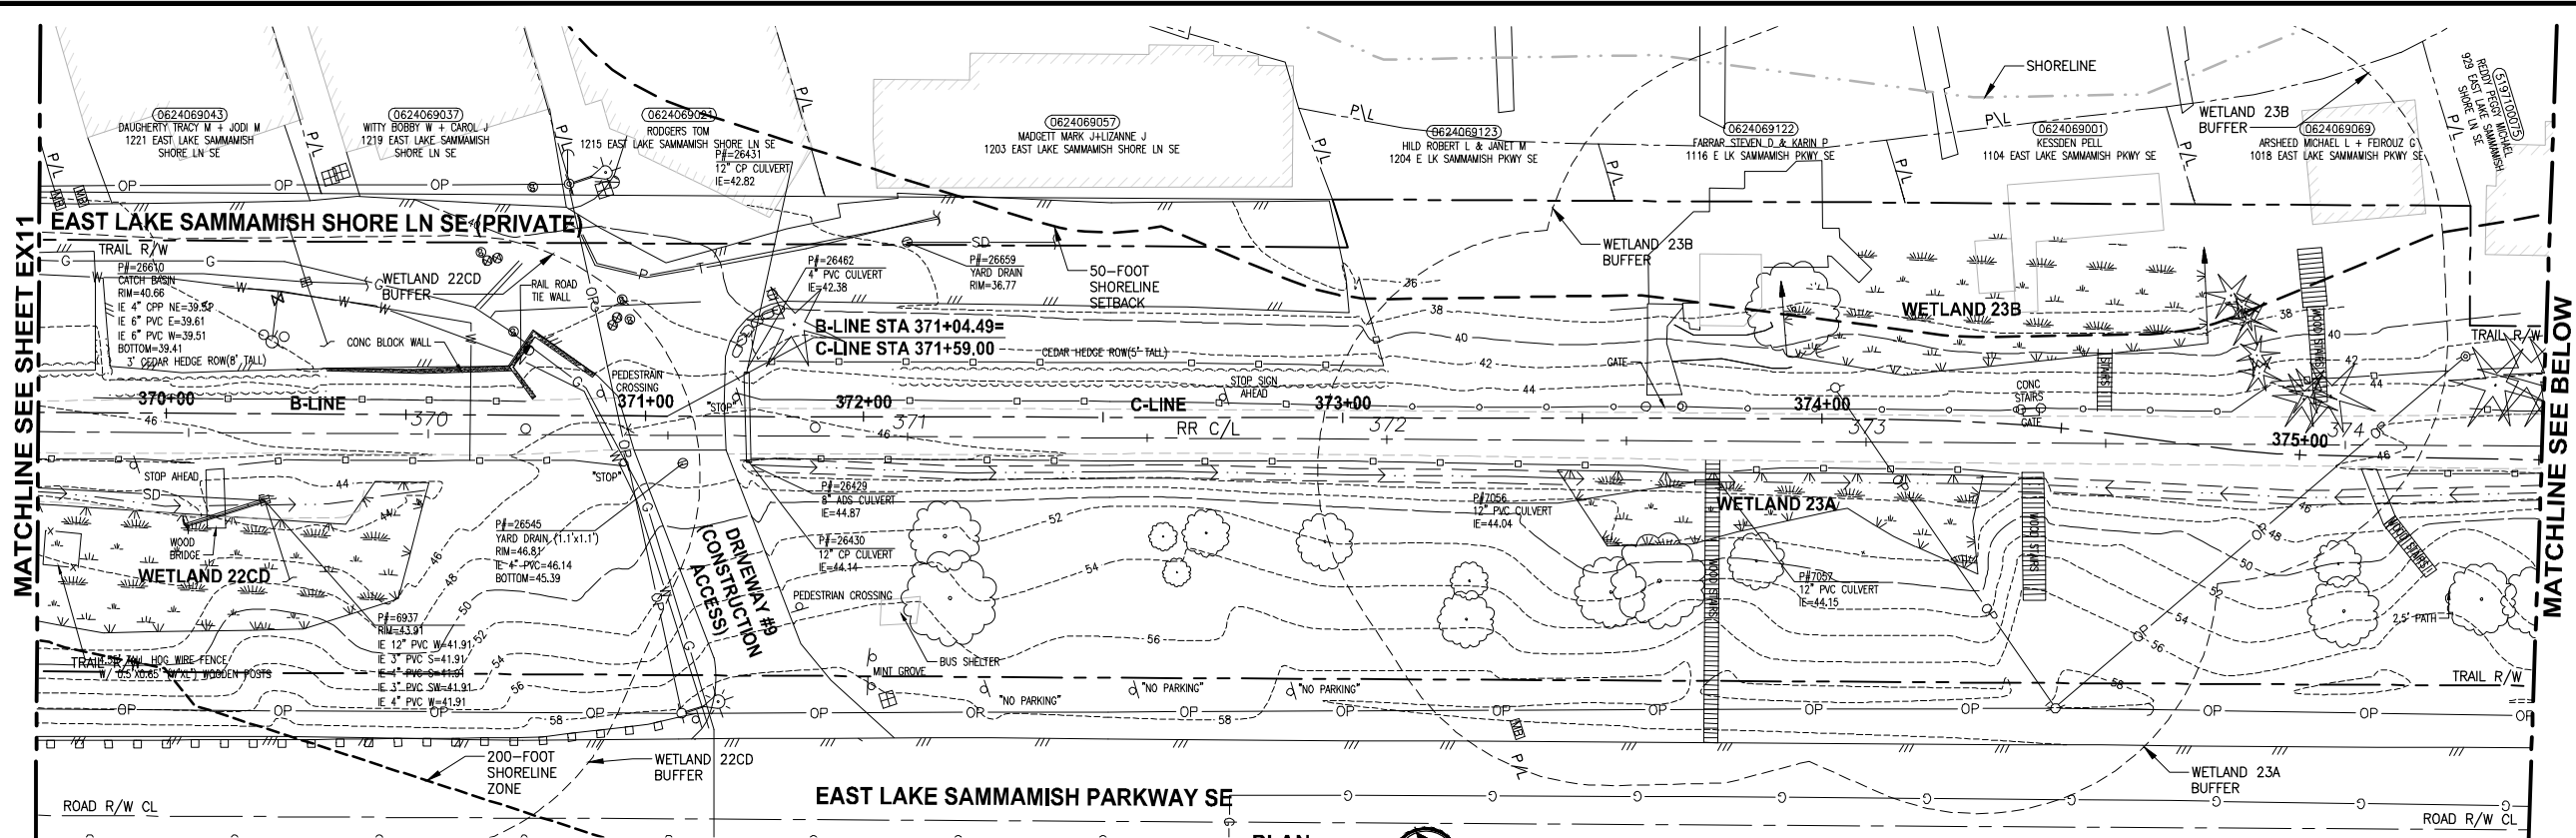

GENERAL NOTES:

- SEE SHEET G4 FOR SYMBOL AND LINE LEGEND.
- THE RAIL ROAD CENTERLINE (RR CL) & R/W LINES SHOWN IS BASED ON THE RIGHT OF WAY DRAWINGS PROVIDED BY KING COUNTY, DATED 1998, UNLESS OTHERWISE NOTED.
- OUTLINES FOR BUILDING STRUCTURES SHOWN ARE BASED ON GIS AND AERIAL PHOTOS, DATED 2016.
- NOT ALL HEDGES AND ARBORVITAE ARE INCLUDED IN THE SURVEY.
- UTILITY INFORMATION IS BASED ON AVAILABLE AS-BUILTS. POTHOLING INFORMATION HAS NOT BEEN INCORPORATED.
- MODIFICATIONS WERE DONE TO THE RIGHT OF WAY LIMITS PER SUPPLEMENTAL RECORD DOCUMENTATION AS PROVIDED BY KC.
- PARCEL LINES WERE UPDATED PER GIS INFORMATION PROVIDED BY COUNTY, DATED 2016.

LEGEND:

FORMER RAILROAD CENTERLINE	220 + RR C/L
CONSTRUCTION CENTERLINE	220+00 + B-LINE

CITY OF SAMMAMISH APPROVAL	
City Engineer	Date
Community Development	Date

REVISED 60 % REVIEW SUBMITTAL
NOT FOR CONSTRUCTION

REVISIONS	DATE	BY	DESIGNED
			M. TSUN
			DRAWN
			B. PURGANAN
			CHECKED
			P. JOHANNESSEN
			APPROVED
			Y. HO

ONE INCH AT FULL SCALE. IF NOT, SCALE ACCORDINGLY	
FILE NAME	BL1521075P19T03EX-03
JOB No.	554-1521-075 P19 T03
DATE	JULY 2017

Parametrix
ENGINEERING · PLANNING · ENVIRONMENTAL SCIENCES

719 2ND AVENUE, SUITE 200 | SEATTLE, WA 98104
P 206.394.3700
WWW.PARAMETRIX.COM



PROJECT NAME

**EAST LAKE SAMMAMISH
MASTER PLAN TRAIL
SOUTH SAMMAMISH SEGMENT B**
SAMMAMISH, WA

EXISTING CONDITIONS PLAN

SHEET NO.
20 OF 158

EX12

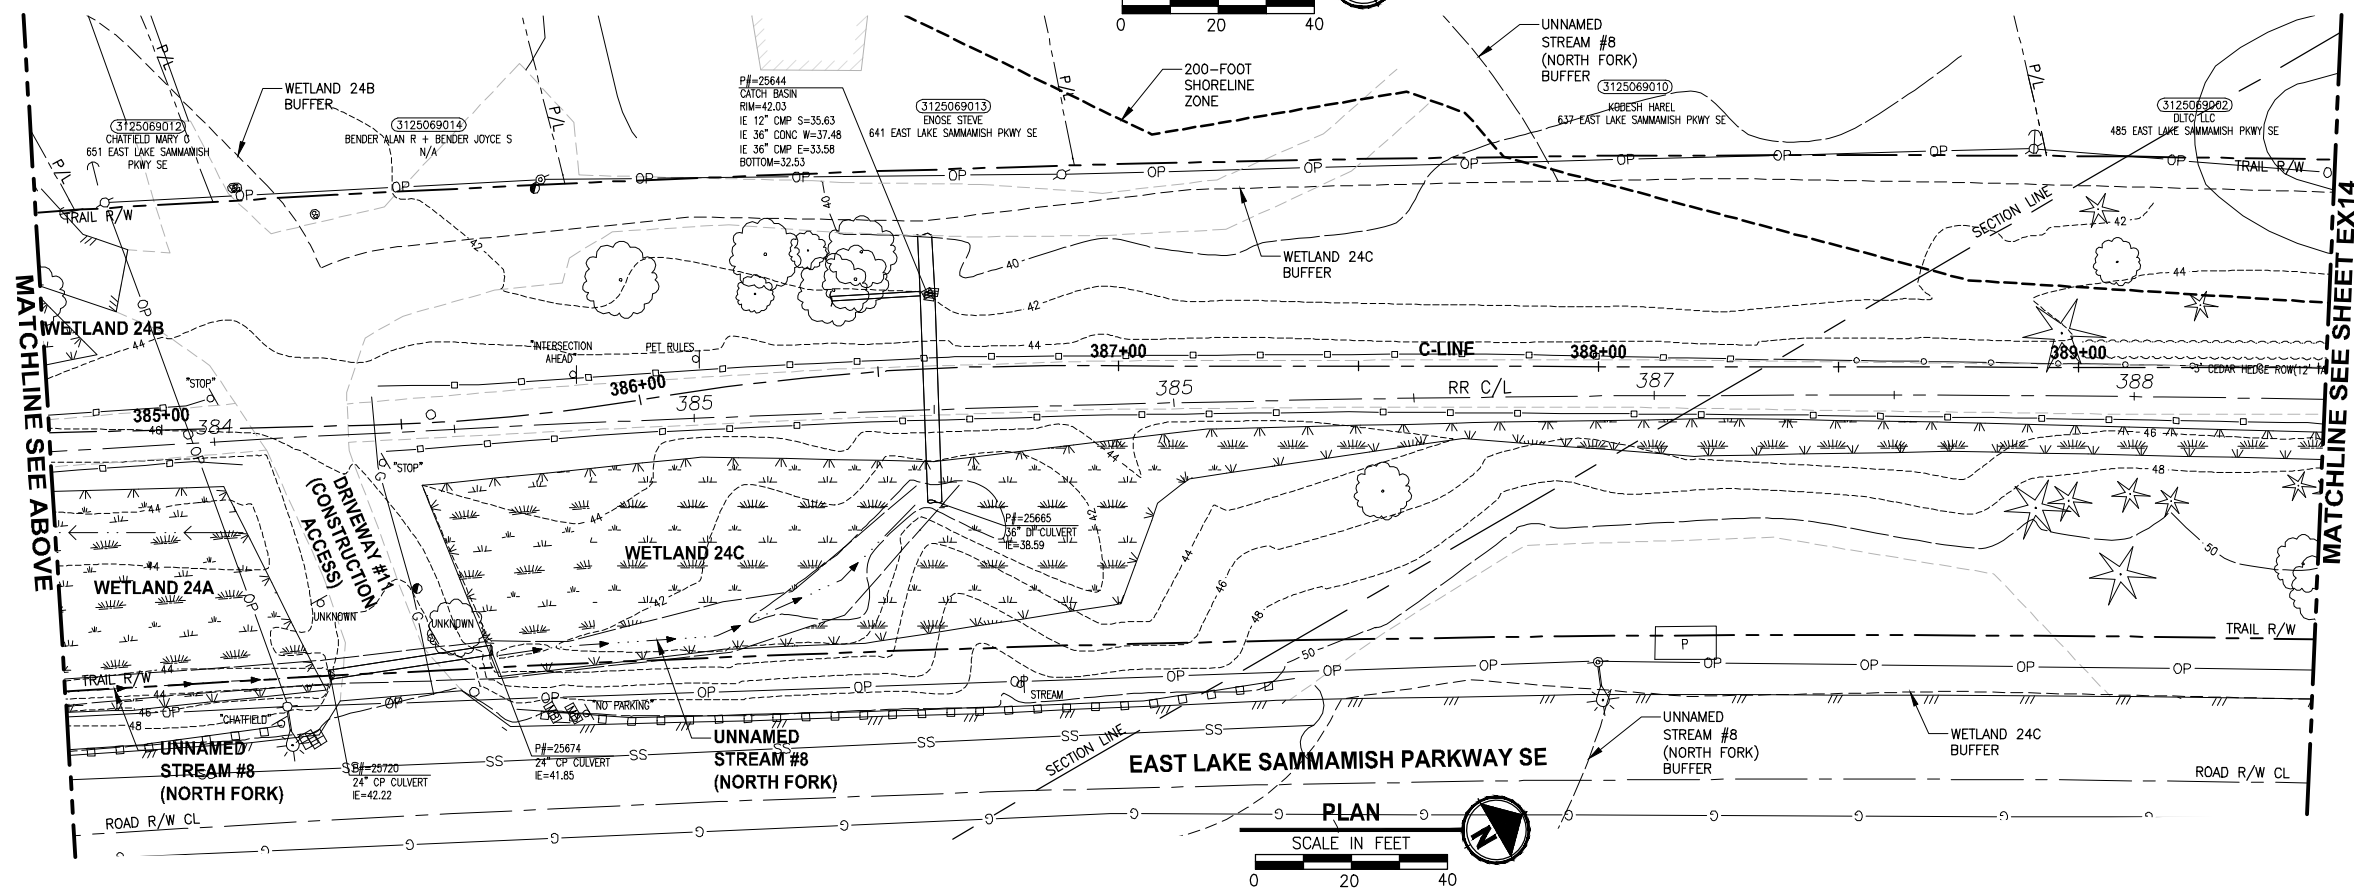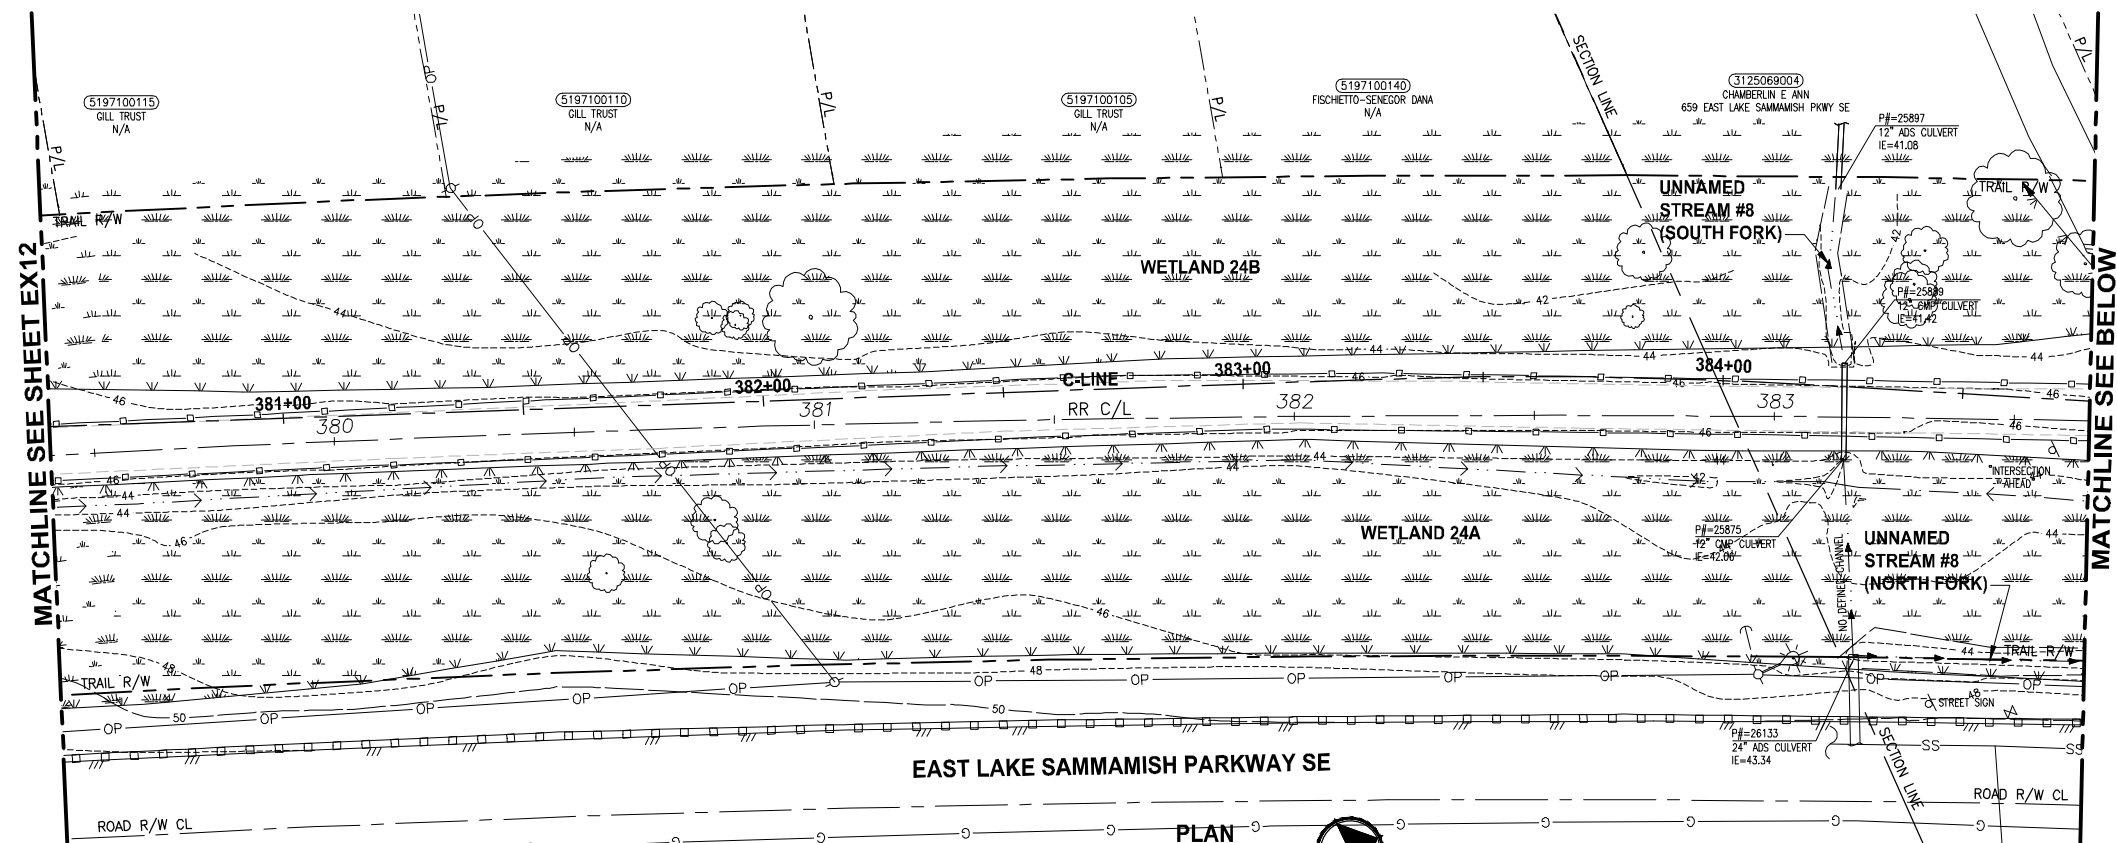

GENERAL NOTES:

1. SEE SHEET G4 FOR SYMBOL AND LINE LEGEND.
2. THE RAIL ROAD CENTERLINE (RR CL) & R/W LINES SHOWN IS BASED ON THE RIGHT OF WAY DRAWINGS PROVIDED BY KING COUNTY, DATED 1998, UNLESS OTHERWISE NOTED.
3. OUTLINES FOR BUILDING STRUCTURES SHOWN ARE BASED ON GIS AND AERIAL PHOTOS, DATED 2016.
4. NOT ALL HEDGES AND ARBORVITAE ARE INCLUDED IN THE SURVEY.
5. UTILITY INFORMATION IS BASED ON AVAILABLE AS-BUILTS. POTHOLING INFORMATION HAS NOT BEEN INCORPORATED.
6. MODIFICATIONS WERE DONE TO THE RIGHT OF WAY LIMITS PER SUPPLEMENTAL RECORD DOCUMENTATION AS PROVIDED BY KC.
7. PARCEL LINES WERE UPDATED PER GIS INFORMATION PROVIDED BY COUNTY, DATED 2016.

LEGEND:

FORMER RAILROAD
CENTERLINE 220 + RR C/L

CONSTRUCTION
CENTERLINE 220+00 + B-LINE

CITY OF SAMMAMISH APPROVAL	
City Engineer _____	Date _____
Community Development _____	Date _____

REVISED 60 % REVIEW SUBMITTAL
NOT FOR CONSTRUCTION

▷	REVISIONS	DATE	BY	DESIGNED M. TSUN
				DRAWN B. PURGANAN
				CHECKED P. JOHANNESSEN
				APPROVED Y. HO

ONE INCH AT FULL SCALE.
IF NOT, SCALE ACCORDINGLY

FILE NAME
BL1521075P19T03EX-03
JOB No.
554-1521-075 P19 T03
DATE
JULY 2017

PRELIMINARY

Parametrix
ENGINEERING · PLANNING · ENVIRONMENTAL SCIENCES

719 2ND AVENUE, SUITE 200 | SEATTLE, WA 98104
P 206.394.3700
WWW.PARAMETRIX.COM

PROJECT NAME

**EAST LAKE SAMMAMISH
MASTER PLAN TRAIL
SOUTH SAMMAMISH SEGMENT B**



SAMMAMISH, WA

EXISTING CONDITIONS PLAN

SHEET NO.
21 OF 158

EX13

PATH: U:\PSO\Projects\Clients\1521-KingCo\554-1521-075-ELST\995\cts\CADD\Phase 19\T03_Civil\Drawn Plotted By: purganb DATE: Friday, July 07, 2017 4:45:26 PM LAYOUT: EX16

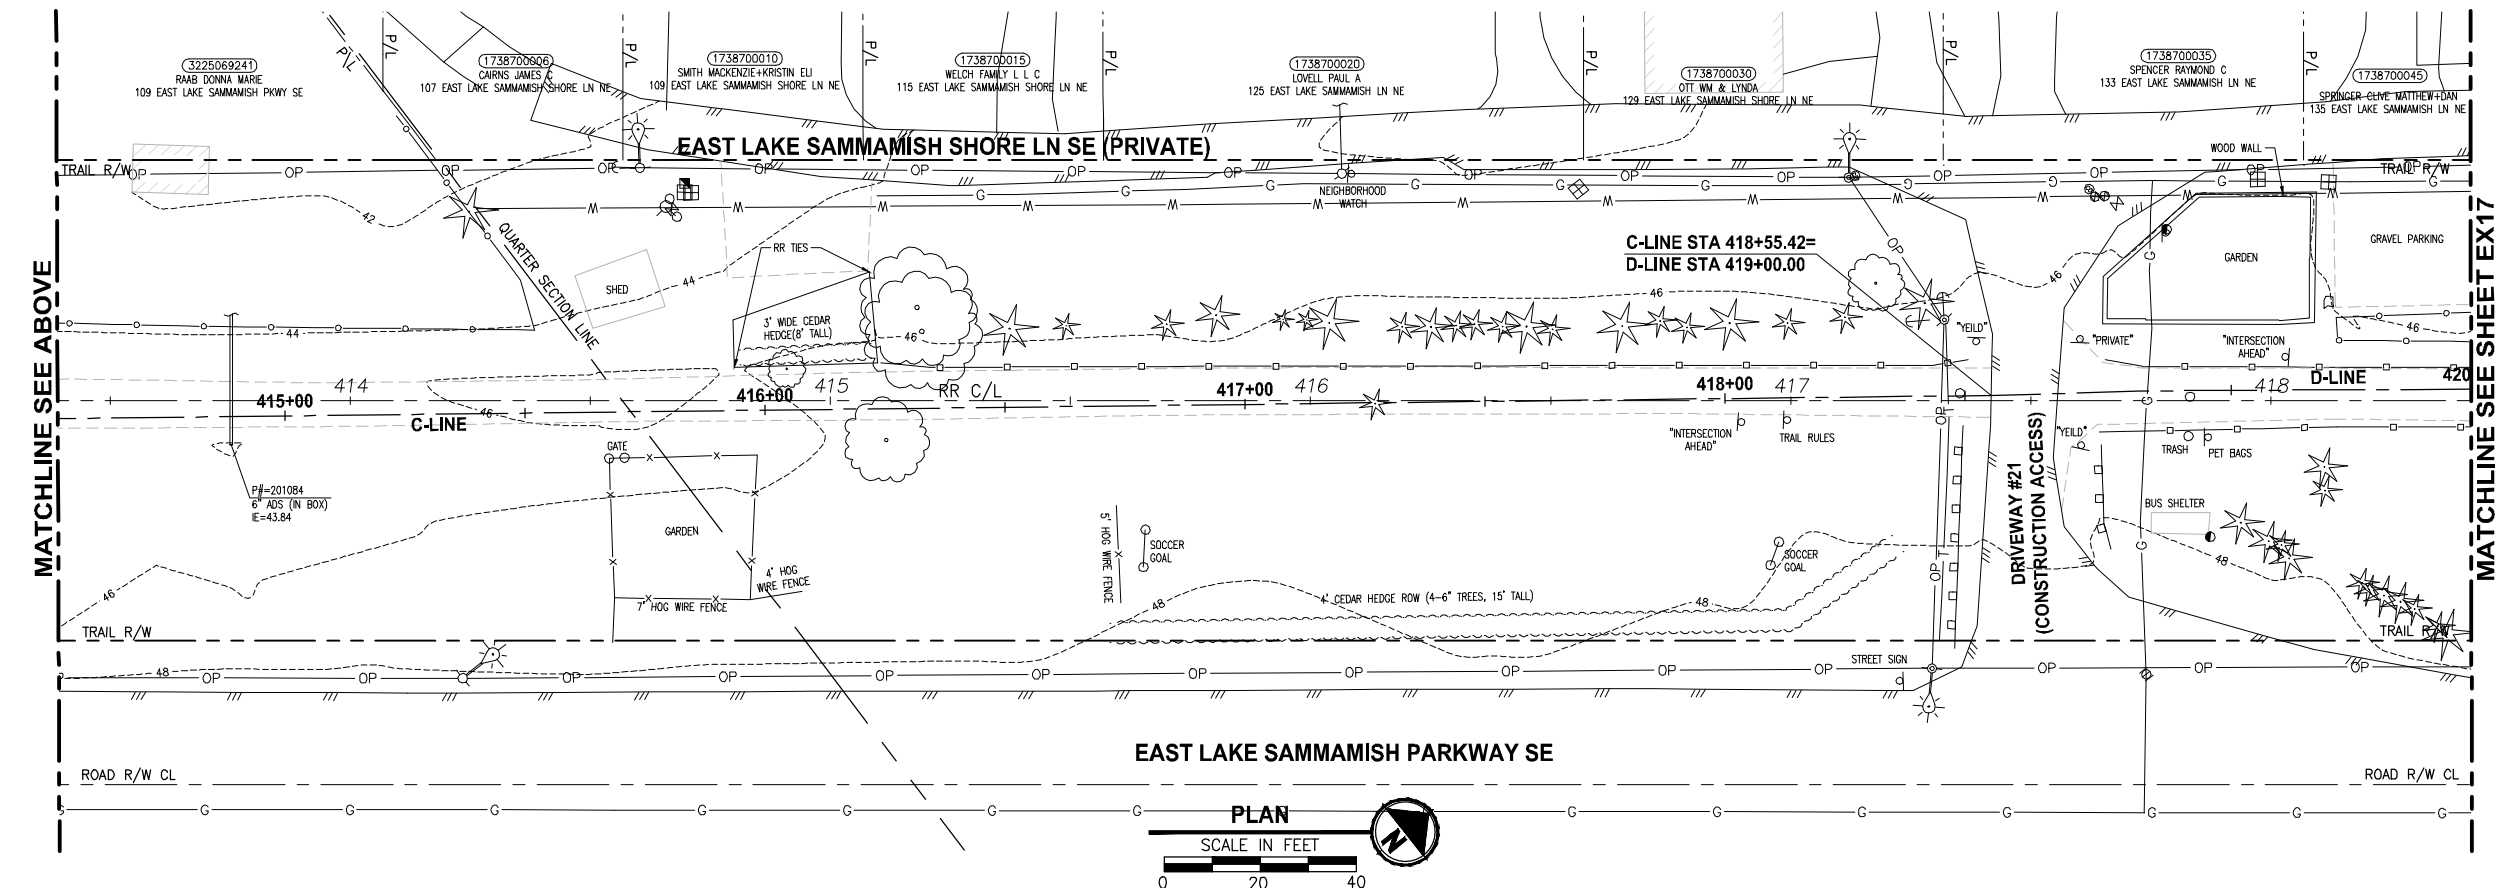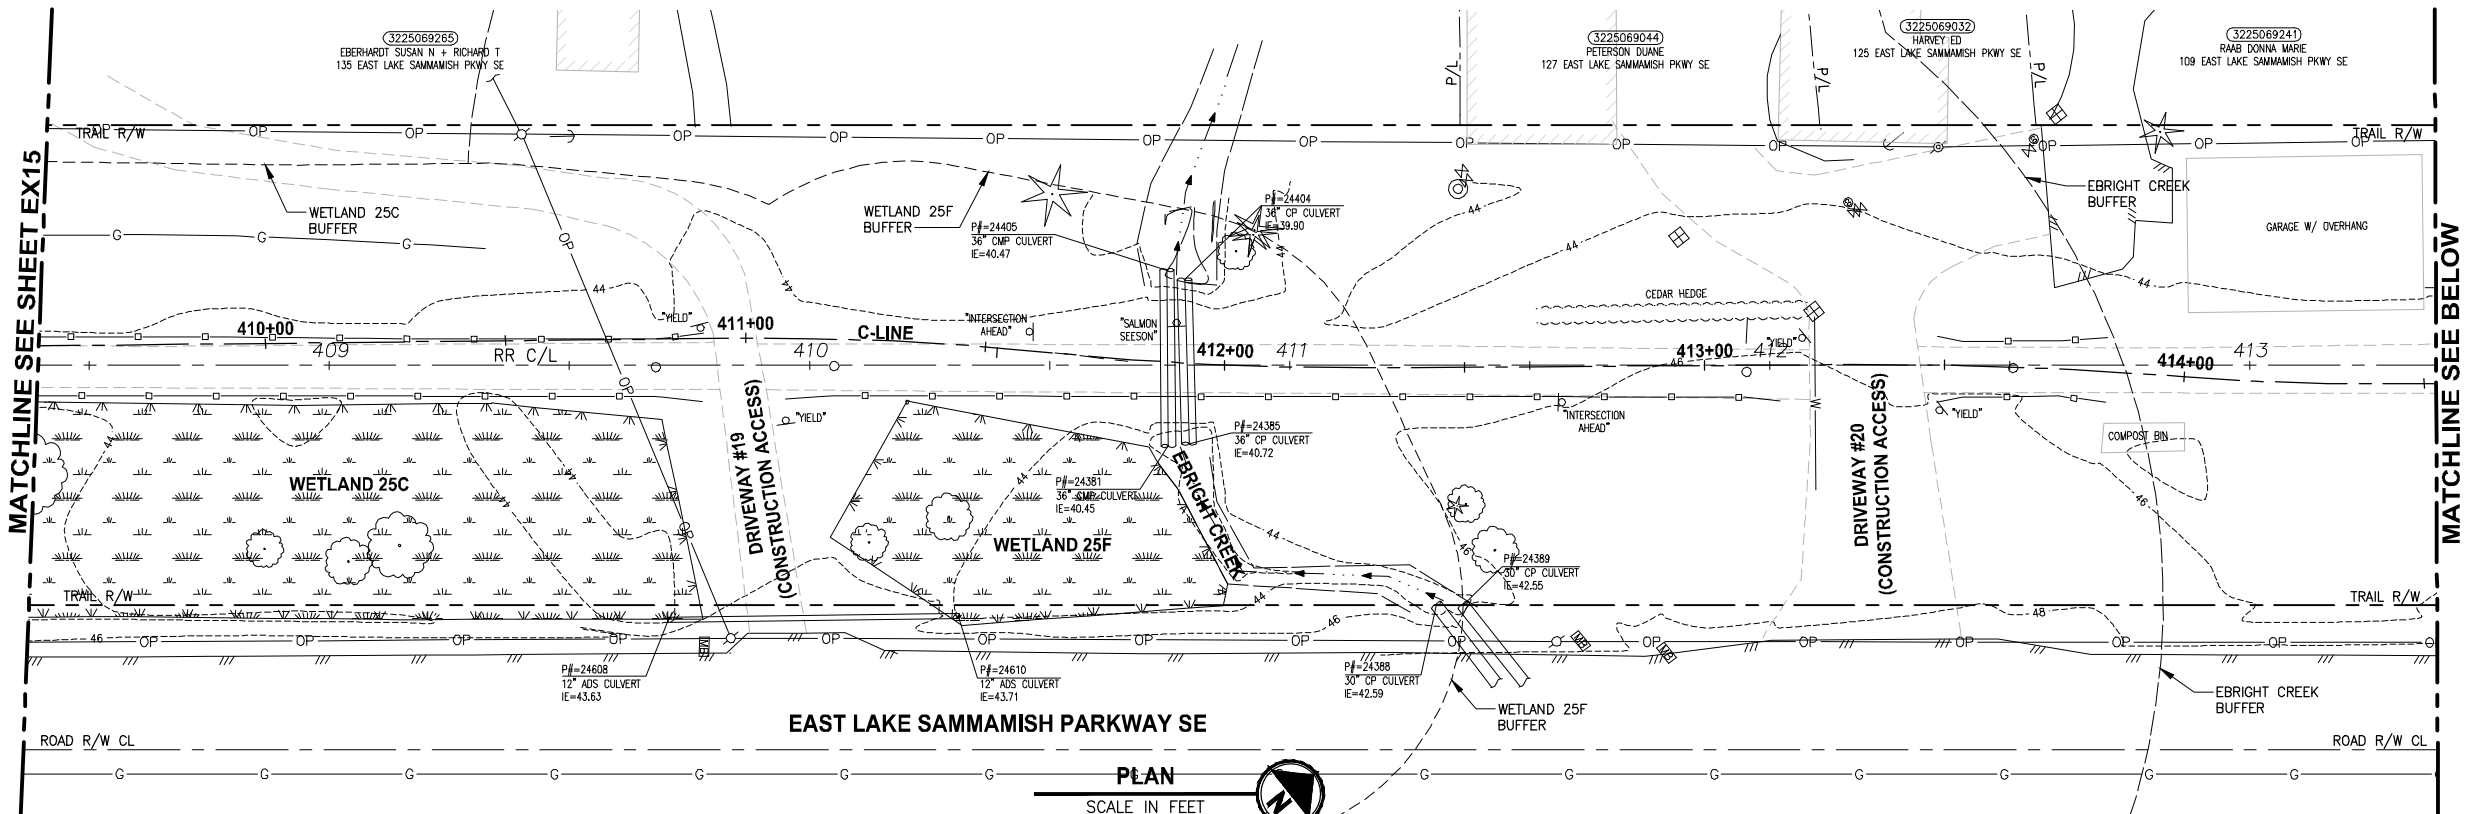

- GENERAL NOTES:**
1. SEE SHEET G4 FOR SYMBOL AND LINE LEGEND.
 2. THE RAIL ROAD CENTERLINE (RR CL) & R/W LINES SHOWN IS BASED ON THE RIGHT OF WAY DRAWINGS PROVIDED BY KING COUNTY, DATED 1998, UNLESS OTHERWISE NOTED.
 3. OUTLINES FOR BUILDING STRUCTURES SHOWN ARE BASED ON GIS AND AERIAL PHOTOS, DATED 2016.
 4. NOT ALL HEDGES AND ARBORVITAE ARE INCLUDED IN THE SURVEY.
 5. UTILITY INFORMATION IS BASED ON AVAILABLE AS-BUILTS. POTHOLING INFORMATION HAS NOT BEEN INCORPORATED.
 6. MODIFICATIONS WERE DONE TO THE RIGHT OF WAY LIMITS PER SUPPLEMENTAL RECORD DOCUMENTATION AS PROVIDED BY KC.
 7. PARCEL LINES WERE UPDATED PER GIS INFORMATION PROVIDED BY COUNTY, DATED 2016.

LEGEND:

FORMER RAILROAD CENTERLINE $\frac{220}{+}$ RR C/L

CONSTRUCTION CENTERLINE $\frac{220+00}{+}$ B-LINE

CITY OF SAMMAMISH APPROVAL	
City Engineer	Date
Community Development	Date

REVISED 60 % REVIEW SUBMITTAL
NOT FOR CONSTRUCTION

REVISIONS	DATE	BY	DESIGNED
			M. TSUN
			DRAWN
			B. PURGANAN
			CHECKED
			P. JOHANNESSEN
			APPROVED
			Y. HO

ONE INCH AT FULL SCALE.
IF NOT, SCALE ACCORDINGLY

FILE NAME
BL1521075P19T03EX-03

JOB No.
554-1521-075 P19 T03

DATE
JULY 2017

PRELIMINARY

Parametrix
ENGINEERING · PLANNING · ENVIRONMENTAL SCIENCES

719 2ND AVENUE, SUITE 200 | SEATTLE, WA 98104
P 206.394.3700
WWW.PARAMETRIX.COM

PROJECT NAME

**EAST LAKE SAMMAMISH
MASTER PLAN TRAIL
SOUTH SAMMAMISH SEGMENT B**


SAMMAMISH, WA

EXISTING CONDITIONS PLAN

SHEET NO.
24 OF 158

EX16

PATH: U:\PSO\Projects\Clients\1521-KingCo\554-1521-075-ELST\CADD\Phase 19\T03 Civil\DWG\ LAYOUT: EX17 PLOTTED BY: purgobut DATE: Friday, July 07, 2017 4:46:09 PM

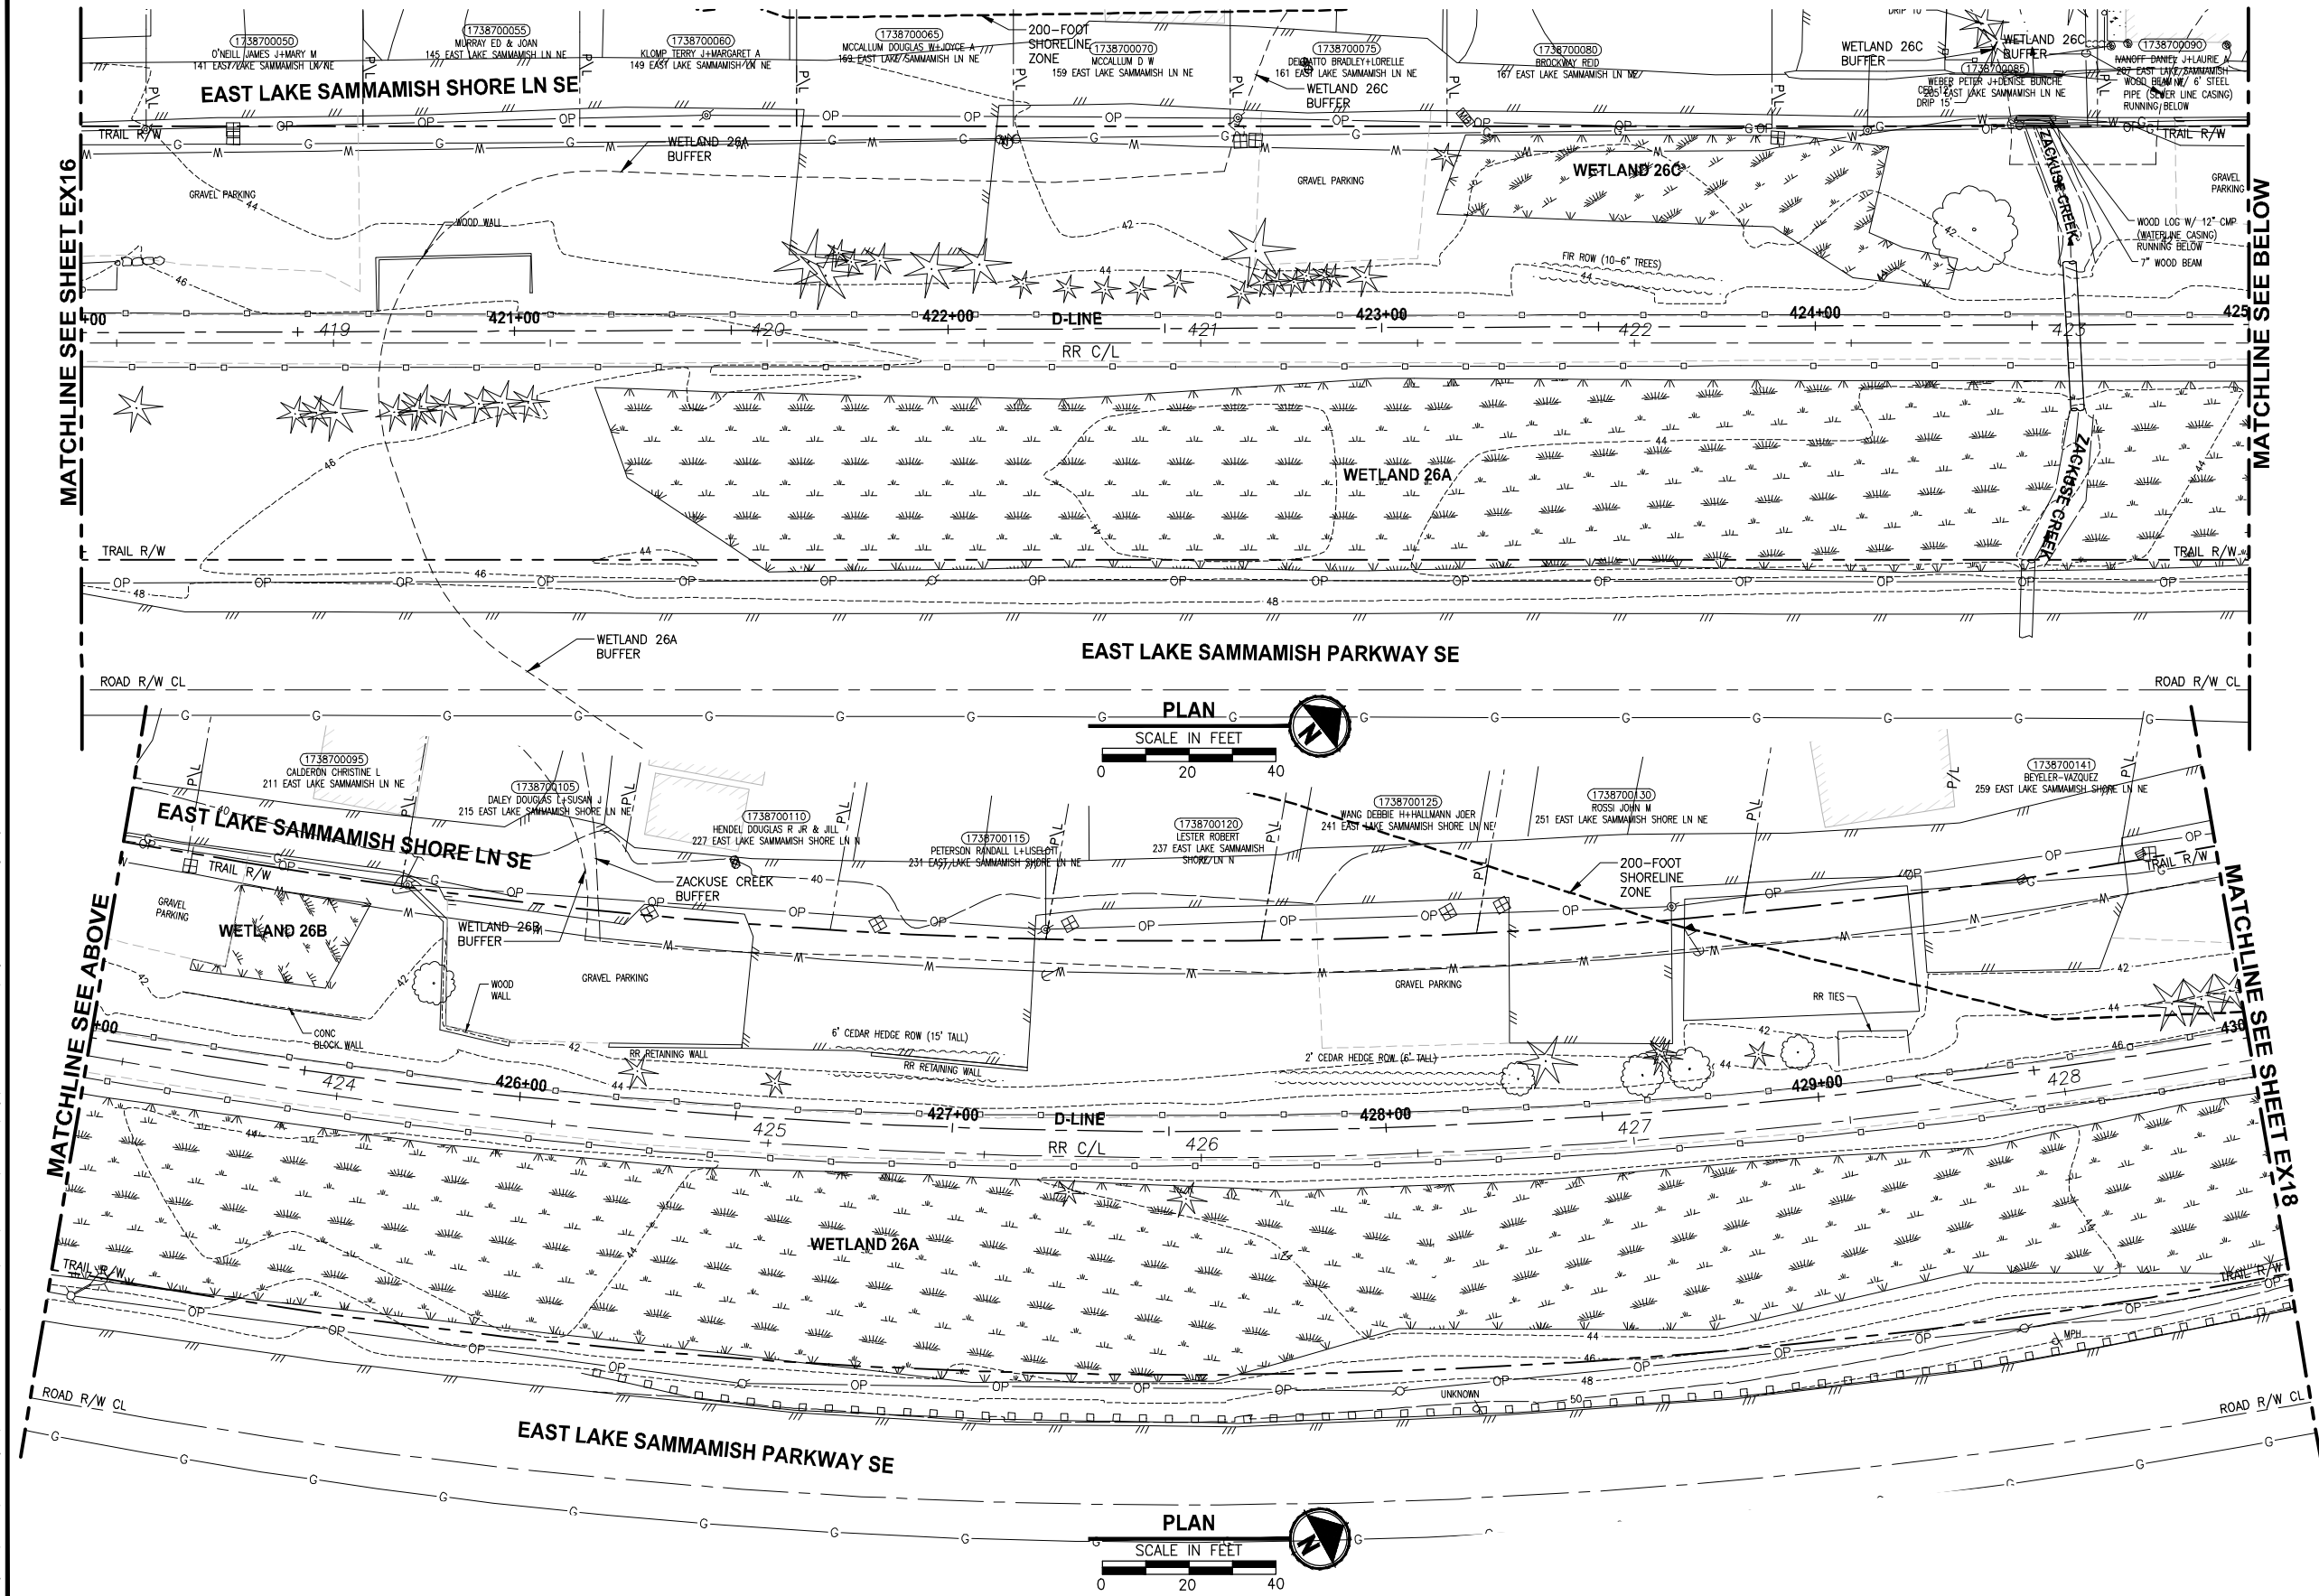

GENERAL NOTES:

- SEE SHEET G4 FOR SYMBOL AND LINE LEGEND.
- THE RAIL ROAD CENTERLINE (RR CL) & R/W LINES SHOWN IS BASED ON THE RIGHT OF WAY DRAWINGS PROVIDED BY KING COUNTY, DATED 1998, UNLESS OTHERWISE NOTED.
- OUTLINES FOR BUILDING STRUCTURES SHOWN ARE BASED ON GIS AND AERIAL PHOTOS, DATED 2016.
- NOT ALL HEDGES AND ARBORVITAE ARE INCLUDED IN THE SURVEY.
- UTILITY INFORMATION IS BASED ON AVAILABLE AS-BUILTS. POTHOLING INFORMATION HAS NOT BEEN INCORPORATED.
- MODIFICATIONS WERE DONE TO THE RIGHT OF WAY LIMITS PER SUPPLEMENTAL RECORD DOCUMENTATION AS PROVIDED BY KC.
- PARCEL LINES WERE UPDATED PER GIS INFORMATION PROVIDED BY COUNTY, DATED 2016.

LEGEND:

FORMER RAILROAD CENTERLINE	220 + RR C/L
CONSTRUCTION CENTERLINE	220+00 + B-LINE

CITY OF SAMMAMISH APPROVAL	
City Engineer	Date
Community Development	Date

REVISED 60 % REVIEW SUBMITTAL
NOT FOR CONSTRUCTION

REVISIONS	DATE	BY	DESIGNED
			M. TSUN
			DRAWN
			B. PURGANAN
			CHECKED
			P. JOHANNESSEN
			APPROVED
			Y. HO

ONE INCH AT FULL SCALE.
IF NOT, SCALE ACCORDINGLY
FILE NAME
BL1521075P19T03EX-04
JOB No.
554-1521-075 P19 T03
DATE
JULY 2017



PRELIMINARY

Parametrix
ENGINEERING · PLANNING · ENVIRONMENTAL SCIENCES
719 2ND AVENUE, SUITE 200 | SEATTLE, WA 98104
P 206.394.3700
WWW.PARAMETRIX.COM

PROJECT NAME
**EAST LAKE SAMMAMISH
MASTER PLAN TRAIL
SOUTH SAMMAMISH SEGMENT B**
SAMMAMISH, WA

EXISTING CONDITIONS PLAN

SHEET NO.
25 OF 158
EX17

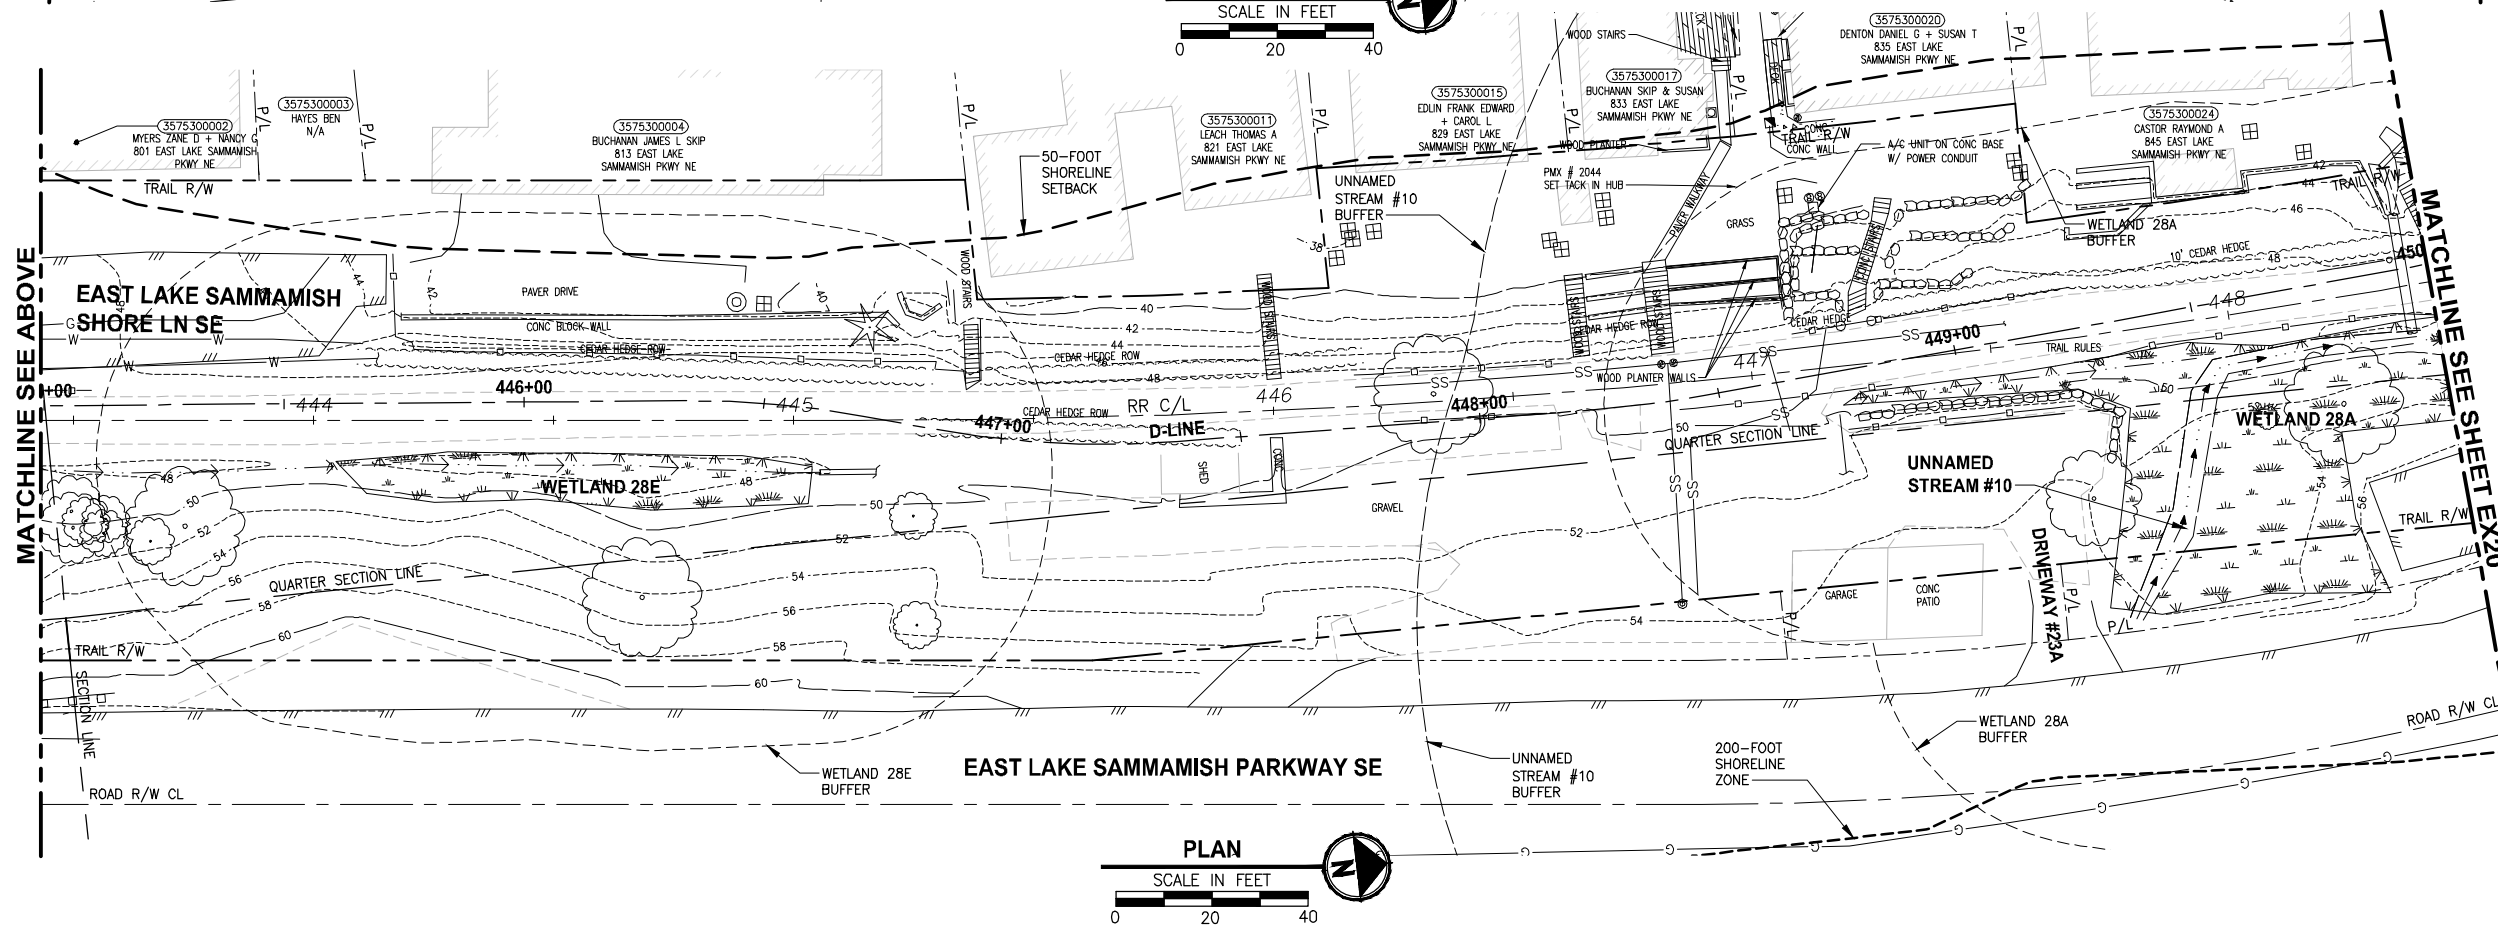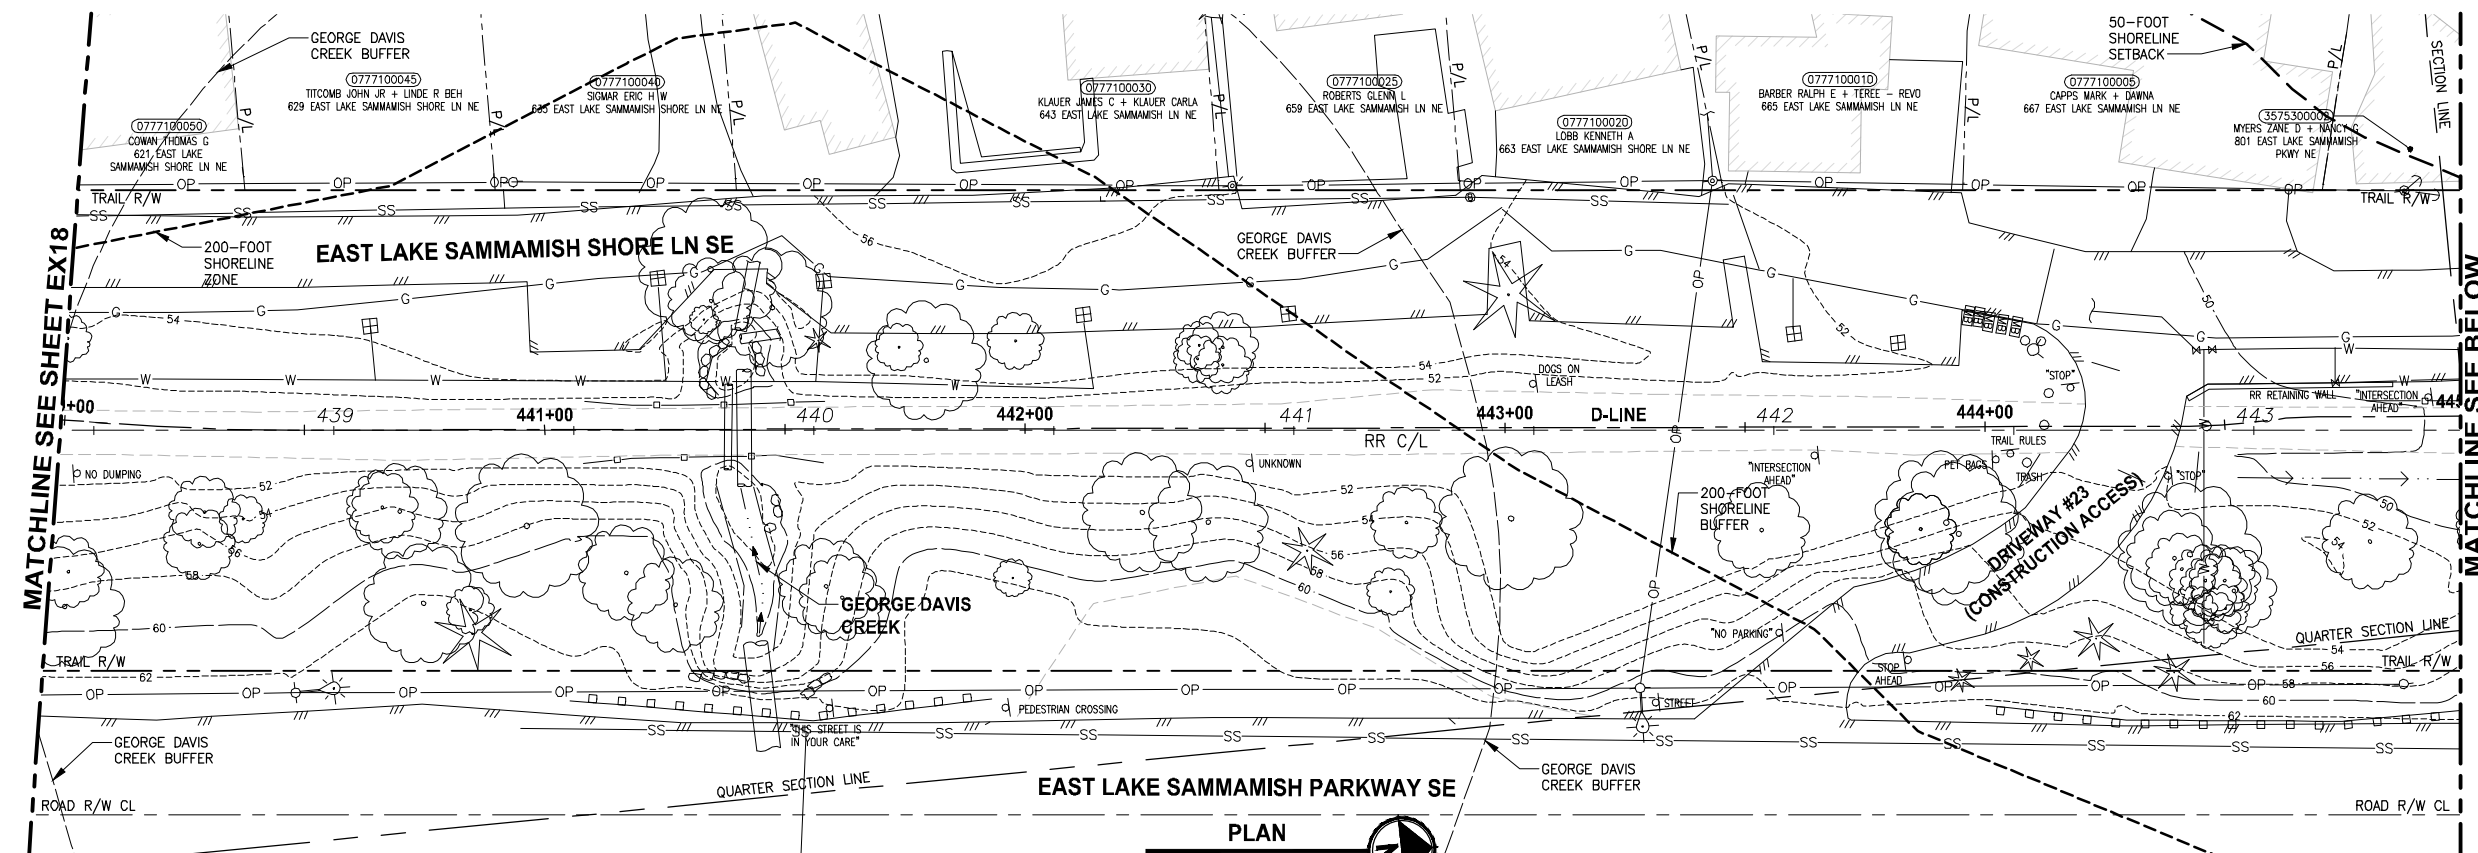

- ## **GENERAL NOTES:**
1. SEE SHEET G4 FOR SYMBOL AND LINE LEGEND.
 2. THE RAIL ROAD CENTERLINE (RR CL) & R/W LINES SHOWN IS BASED ON THE RIGHT OF WAY DRAWINGS PROVIDED BY KING COUNTY, DATED 1998, UNLESS OTHERWISE NOTED.
 3. OUTLINES FOR BUILDING STRUCTURES SHOWN ARE BASED ON GIS AND AERIAL PHOTOS, DATED 2016.
 4. NOT ALL HEDGES AND ARBORVITAE ARE INCLUDED IN THE SURVEY.
 5. UTILITY INFORMATION IS BASED ON AVAILABLE AS-BUILTS. POTHOLING INFORMATION HAS NOT BEEN INCORPORATED.
 6. MODIFICATIONS WERE DONE TO THE RIGHT OF WAY LIMITS PER SUPPLEMENTAL RECORD DOCUMENTATION AS PROVIDED BY KC.
 7. PARCEL LINES WERE UPDATED PER GIS INFORMATION PROVIDED BY COUNTY, DATED 2016.

LEGEND:

FORMER RAILROAD CENTERLINE $\frac{220}{+}$ RR C/L

CONSTRUCTION CENTERLINE $\frac{220+00}{+}$ B-LINE

CITY OF SAMMAMISH APPROVAL	
City Engineer	Date
Community Development	Date

REVISED 60 % REVIEW SUBMITTAL
NOT FOR CONSTRUCTION

▽	REVISIONS	DATE	BY	DESIGNED M. TSUN
				DRAWN B. PURGANAN
				CHECKED P. JOHANNESSEN
				APPROVED ED

ONE INCH AT FULL SCALE.
IF NOT, SCALE ACCORDINGLY.

FILE NAME
BL1521075P19T03EX-04
JOB No.
554-1521-075 P19 T03
DATE
JULY 2017

Parametrix
ENGINEERING . PLANNING . ENVIRONMENTAL SCIENCES

719 2ND AVENUE, SUITE 200 | SEATTLE, WA 98101
P 206.394.3700
WWW.PARAMETRIX.COM

PROJECT NAME

**EAST LAKE SAMMAMISH
MASTER PLAN TRAIL
SOUTH SAMMAMISH SEGMENT B**




SAMMAMISH, WA

EXISTING CONDITIONS PLAN

SHEET NO.
27 OF 158

EX19

PATH: U:\P\SO\Projects\1521-KingCo\554-1521-075-ELST\995\cadd\Phase 19\T03_Civil\Drawg\ LAYOUT: EX21 PLOTTED BY: purgobut DATE: Friday, July 07, 2017 4:47:47 PM

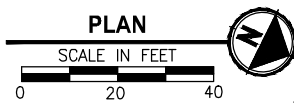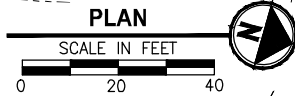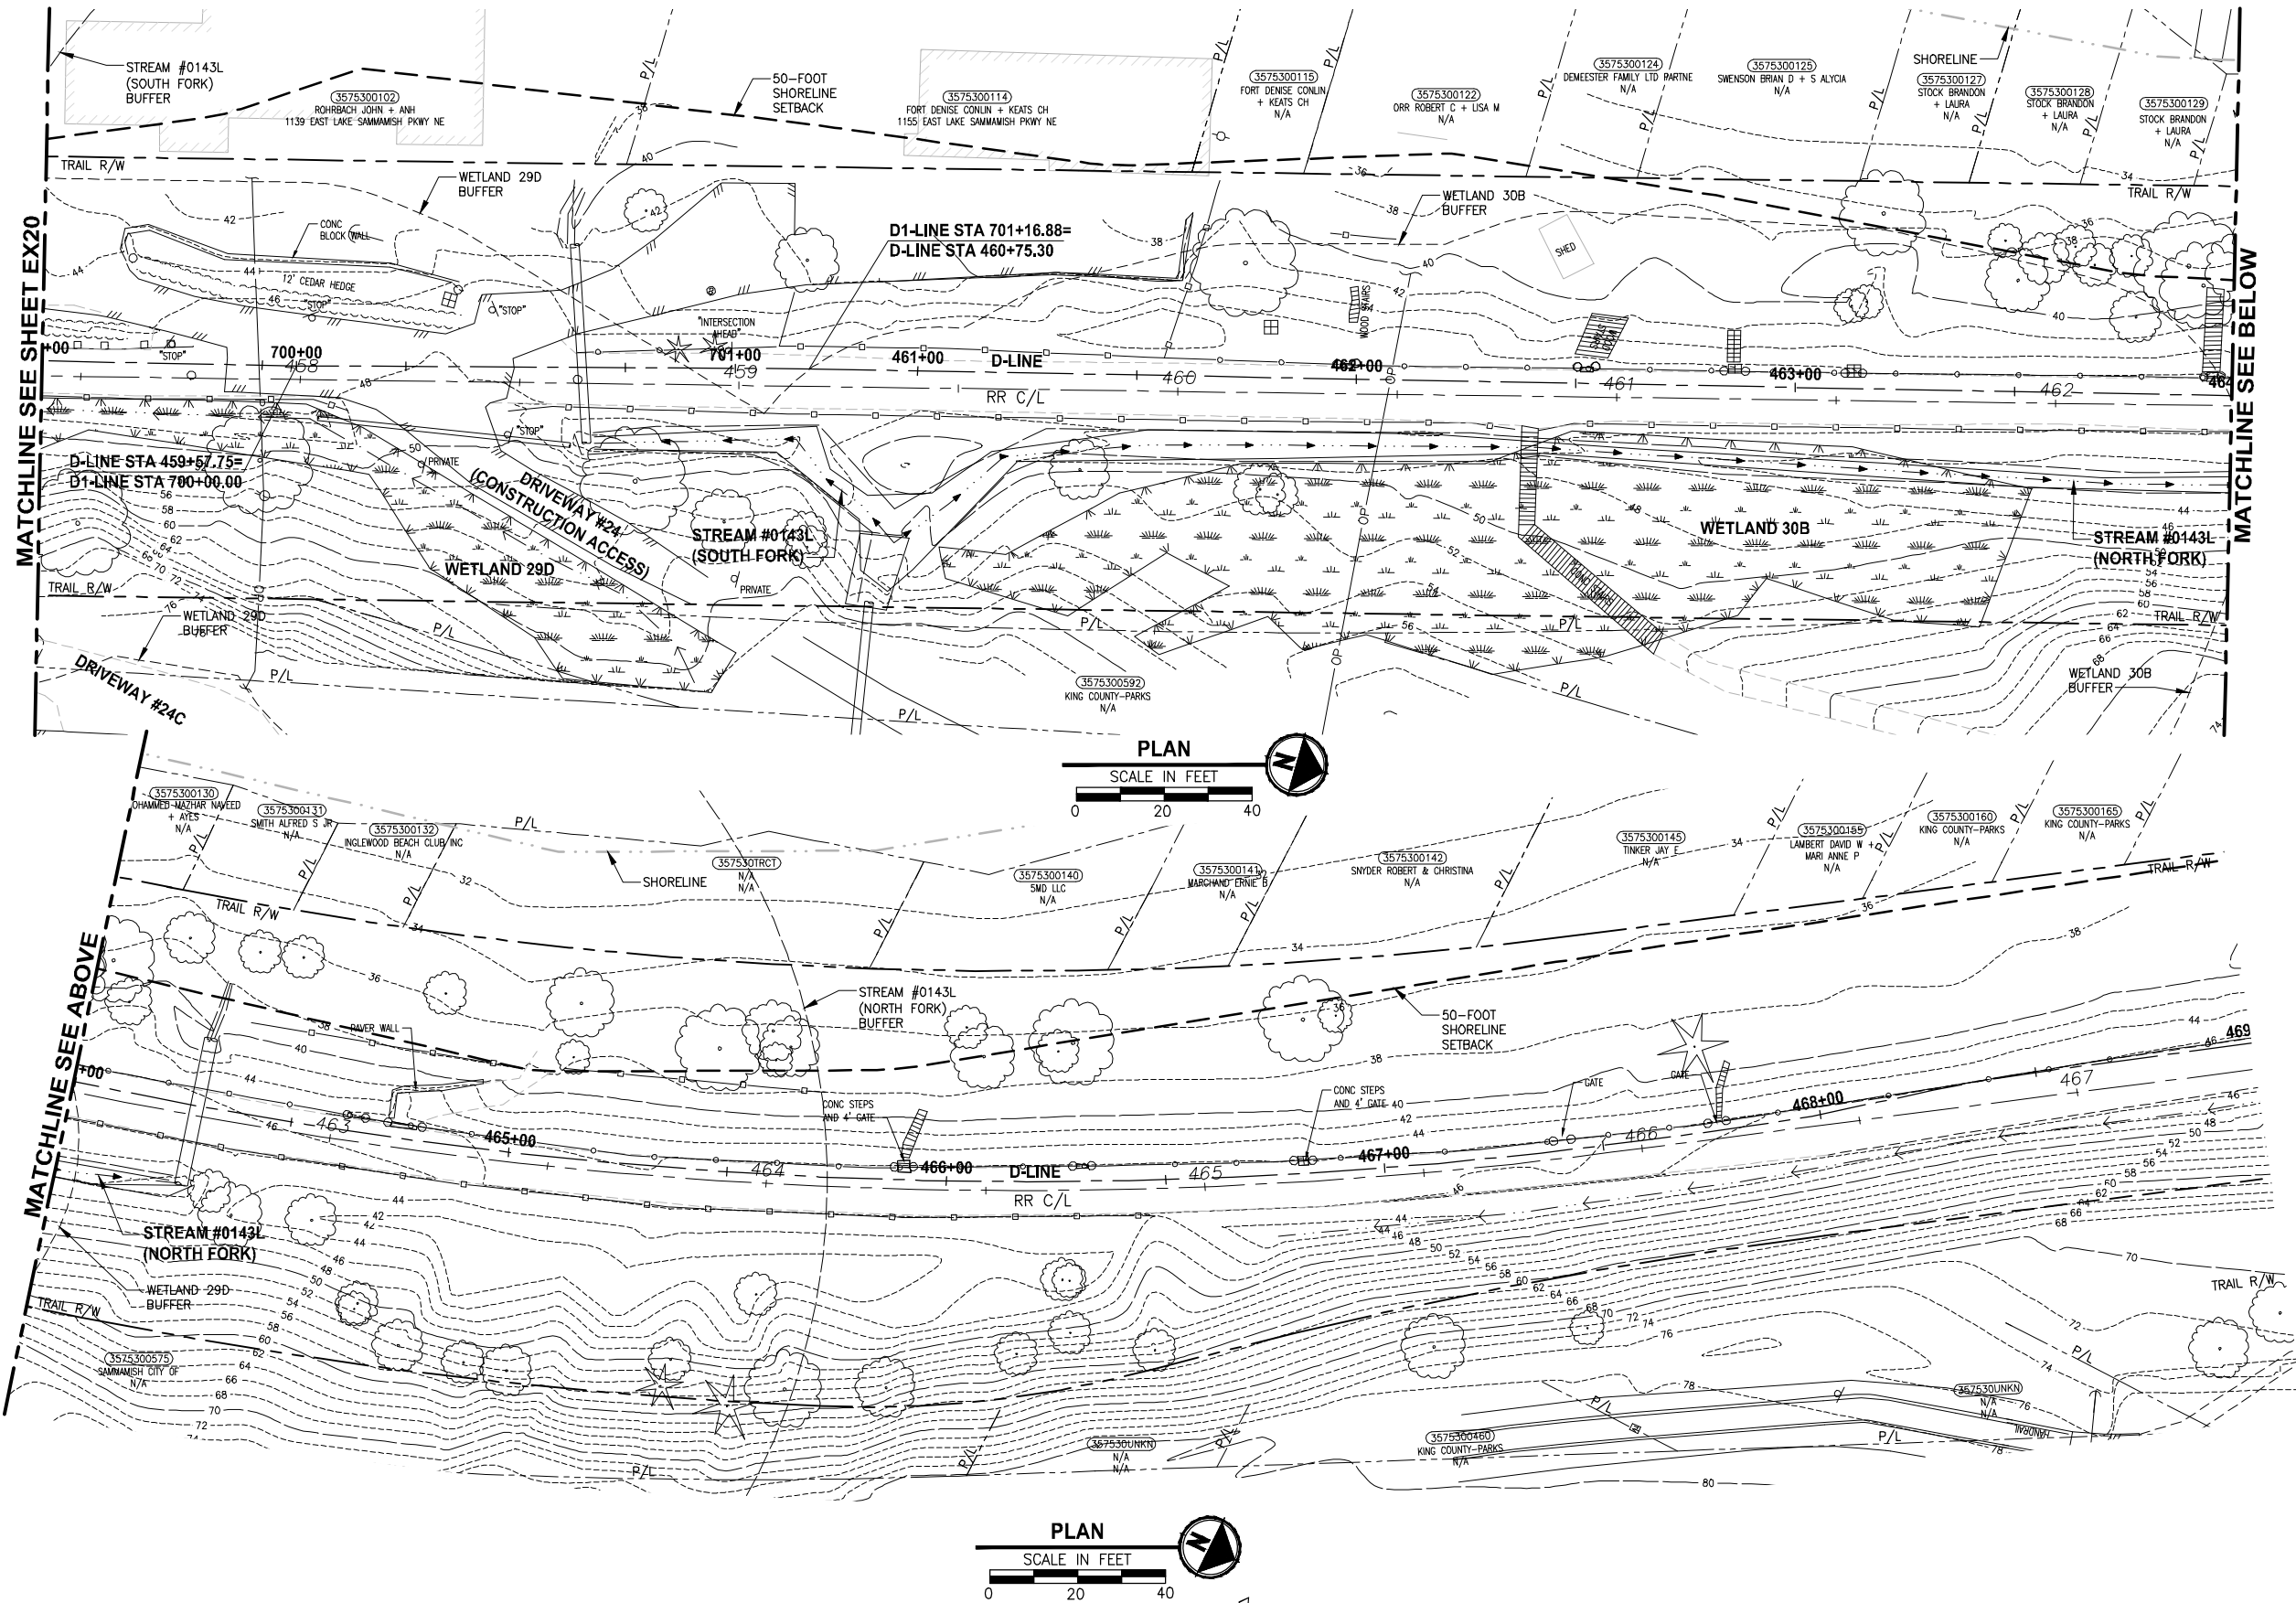

GENERAL NOTES:

- SEE SHEET G4 FOR SYMBOL AND LINE LEGEND.
- THE RAIL ROAD CENTERLINE (RR CL) & R/W LINES SHOWN IS BASED ON THE RIGHT OF WAY DRAWINGS PROVIDED BY KING COUNTY, DATED 1998, UNLESS OTHERWISE NOTED.
- OUTLINES FOR BUILDING STRUCTURES SHOWN ARE BASED ON GIS AND AERIAL PHOTOS, DATED 2016.
- NOT ALL HEDGES AND ARBORVITAE ARE INCLUDED IN THE SURVEY.
- UTILITY INFORMATION IS BASED ON AVAILABLE AS-BUILTS. POTHOLING INFORMATION HAS NOT BEEN INCORPORATED.
- MODIFICATIONS WERE DONE TO THE RIGHT OF WAY LIMITS PER SUPPLEMENTAL RECORD DOCUMENTATION AS PROVIDED BY KC.
- PARCEL LINES WERE UPDATED PER GIS INFORMATION PROVIDED BY COUNTY, DATED 2016.

LEGEND:

FORMER RAILROAD CENTERLINE	220	RR C/L
CONSTRUCTION CENTERLINE	220+00	B-LINE

CITY OF SAMMAMISH APPROVAL	
City Engineer	Date
Community Development	Date

REVISED 60 % REVIEW SUBMITTAL
NOT FOR CONSTRUCTION

REVISIONS	DATE	BY	DESIGNED
			M. TSUN
			DRAWN
			B. PURGANAN
			CHECKED
			P. JOHANNESSEN
			APPROVED
			Y. HO

ONE INCH AT FULL SCALE.
IF NOT, SCALE ACCORDINGLY
FILE NAME
BL1521075P19T03EX-04
JOB No.
554-1521-075 P19 T03
DATE
JULY 2017

PRELIMINARY

Parametrix
ENGINEERING · PLANNING · ENVIRONMENTAL SCIENCES
719 2ND AVENUE, SUITE 200 | SEATTLE, WA 98104
P 206.394.3700
WWW.PARAMETRIX.COM

PROJECT NAME
**EAST LAKE SAMMAMISH
MASTER PLAN TRAIL
SOUTH SAMMAMISH SEGMENT B**
SAMMAMISH, WA

EXISTING CONDITIONS PLAN

SHEET NO.
29 OF 158
EX21