
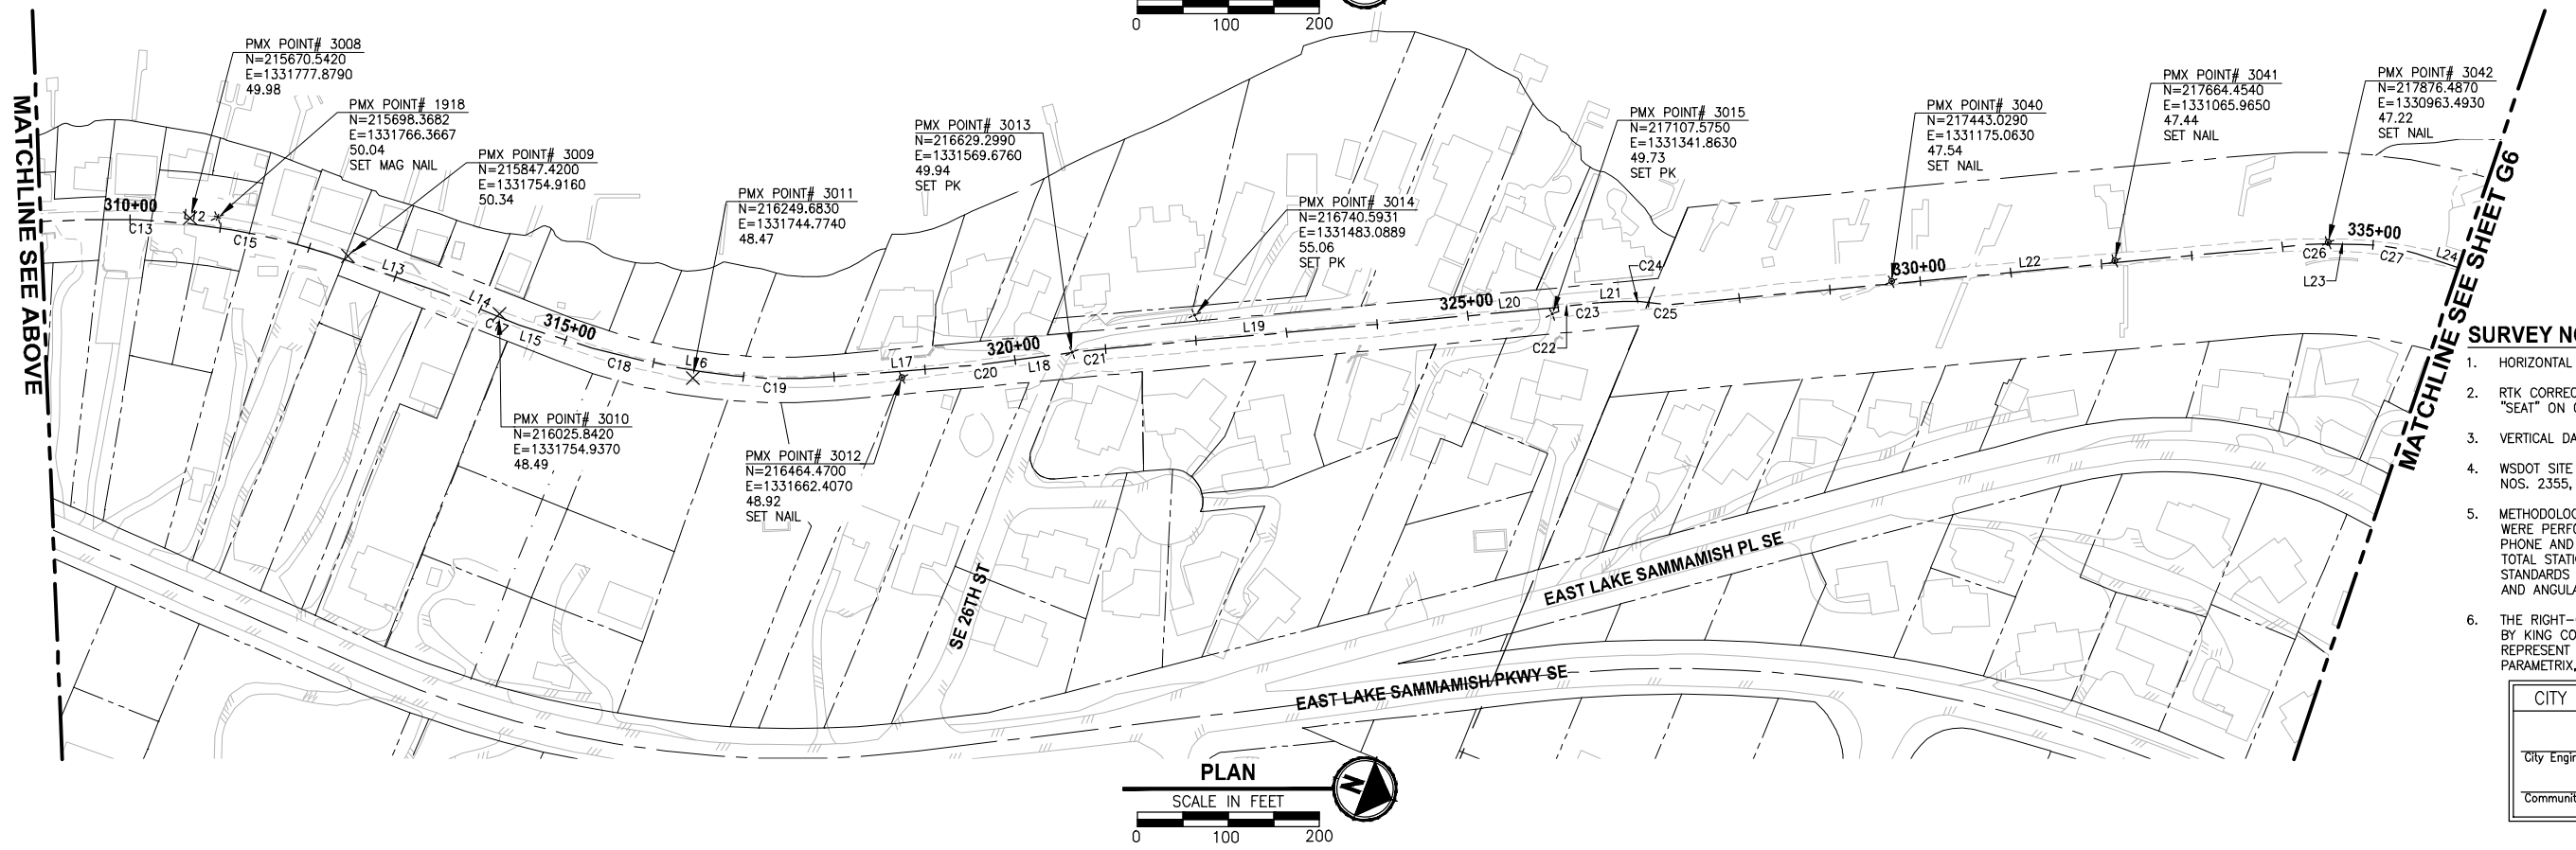


PATH: U:\PSO\Projects\Clients\1521-1521-075-ELST\995\cs\CADD\Phase 19 T03 Civil\Draw\ LAYOUT: G5 PLOTTED BY: purgubut DATE: Friday, July 07, 2017 4:37:37 PM

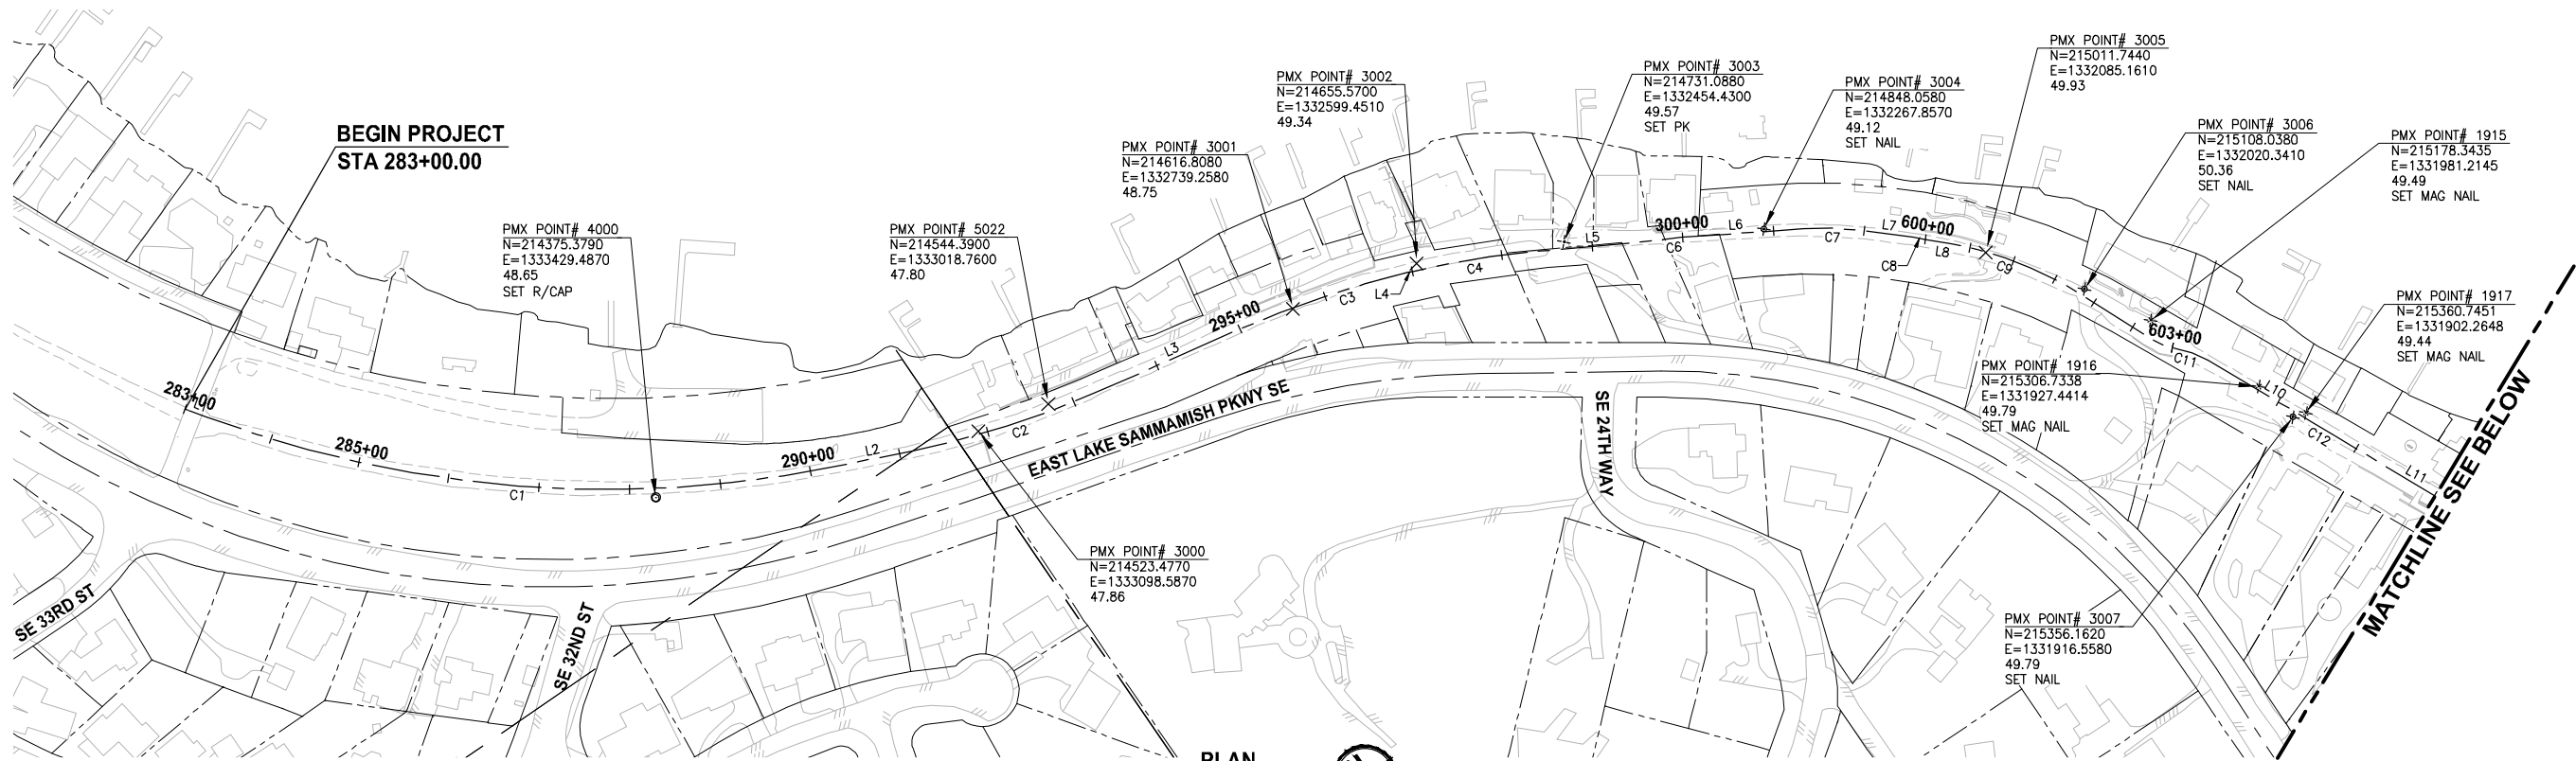

- SURVEY NOTES:**
- HORIZONTAL DATUM: NAD83 (CORS).
 - RTK CORRECTIONS OBTAINED FROM NGS CORS ID POINT "SEAT" ON OCTOBER 3, 2007.
 - VERTICAL DATUM: NAVD88.
 - WSDOT SITE BENCHMARKS HELD FOR THIS SURVEY ARE NOS. 2355, 6762, 6294, AND 617.
 - METHODOLOGY: FIELD MEASUREMENTS FOR THIS SURVEY WERE PERFORMED USING TRIMBLE 5800 RTK WITH CELL PHONE AND LIECA TCR4 1103 FULL ROBOTIC 3 SECOND TOTAL STATION IN CONFORMANCE WITH ACCEPTED SURVEY STANDARDS AS SPECIFIED BY WAC 332-130 FOR LINEAR AND ANGULAR CLOSURE.
 - THE RIGHT-OF-WAY DIMENSIONS SHOWN WERE PROVIDED BY KING COUNTY SURVEY DATED 1998 AND DO NOT REPRESENT A BOUNDARY SURVEY PERFORMED BY PARAMETRIX, UNLESS OTHERWISE NOTED ON EX SHEETS.

CITY OF SAMMAMISH APPROVAL	
City Engineer	Date
Community Development	Date

**REVISED 60 % REVIEW SUBMITTAL
NOT FOR CONSTRUCTION**

REVISIONS	DATE	BY	DESIGNED S. THOMAS
			DRAWN S. THOMAS
			CHECKED D. THIBODEAU
			APPROVED Y. HO

**ONE INCH AT FULL SCALE.
IF NOT, SCALE ACCORDINGLY**

FILE NAME
BL1521075P19T03G-05

JOB No.
554-1521-075 P19 T03

DATE
JULY 2017



Parametrix
ENGINEERING · PLANNING · ENVIRONMENTAL SCIENCES

719 2ND AVENUE, SUITE 200 | SEATTLE, WA 98104
P 206.394.3700
WWW.PARAMETRIX.COM

PROJECT NAME

**EAST LAKE SAMMAMISH
MASTER PLAN TRAIL
SOUTH SAMMAMISH SEGMENT B**

SAMMAMISH, WA

SURVEY CONTROL PLAN

SHEET NO.
5 OF 158

G5





PATH: U:\P50\Projects\Clients\1521-075-ELST\995\cadd\Phase 19 T03 Civil\Draw\ PLOTTED BY: purgabut DATE: Friday, July 07, 2017 4:37:55 PM LAYOUT: G6

MATCHLINE SEE ABOVE

MATCHLINE SEE SHEET G5

MATCHLINE SEE BELOW

MATCHLINE SEE SHEET G7

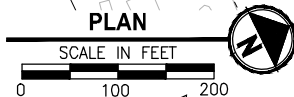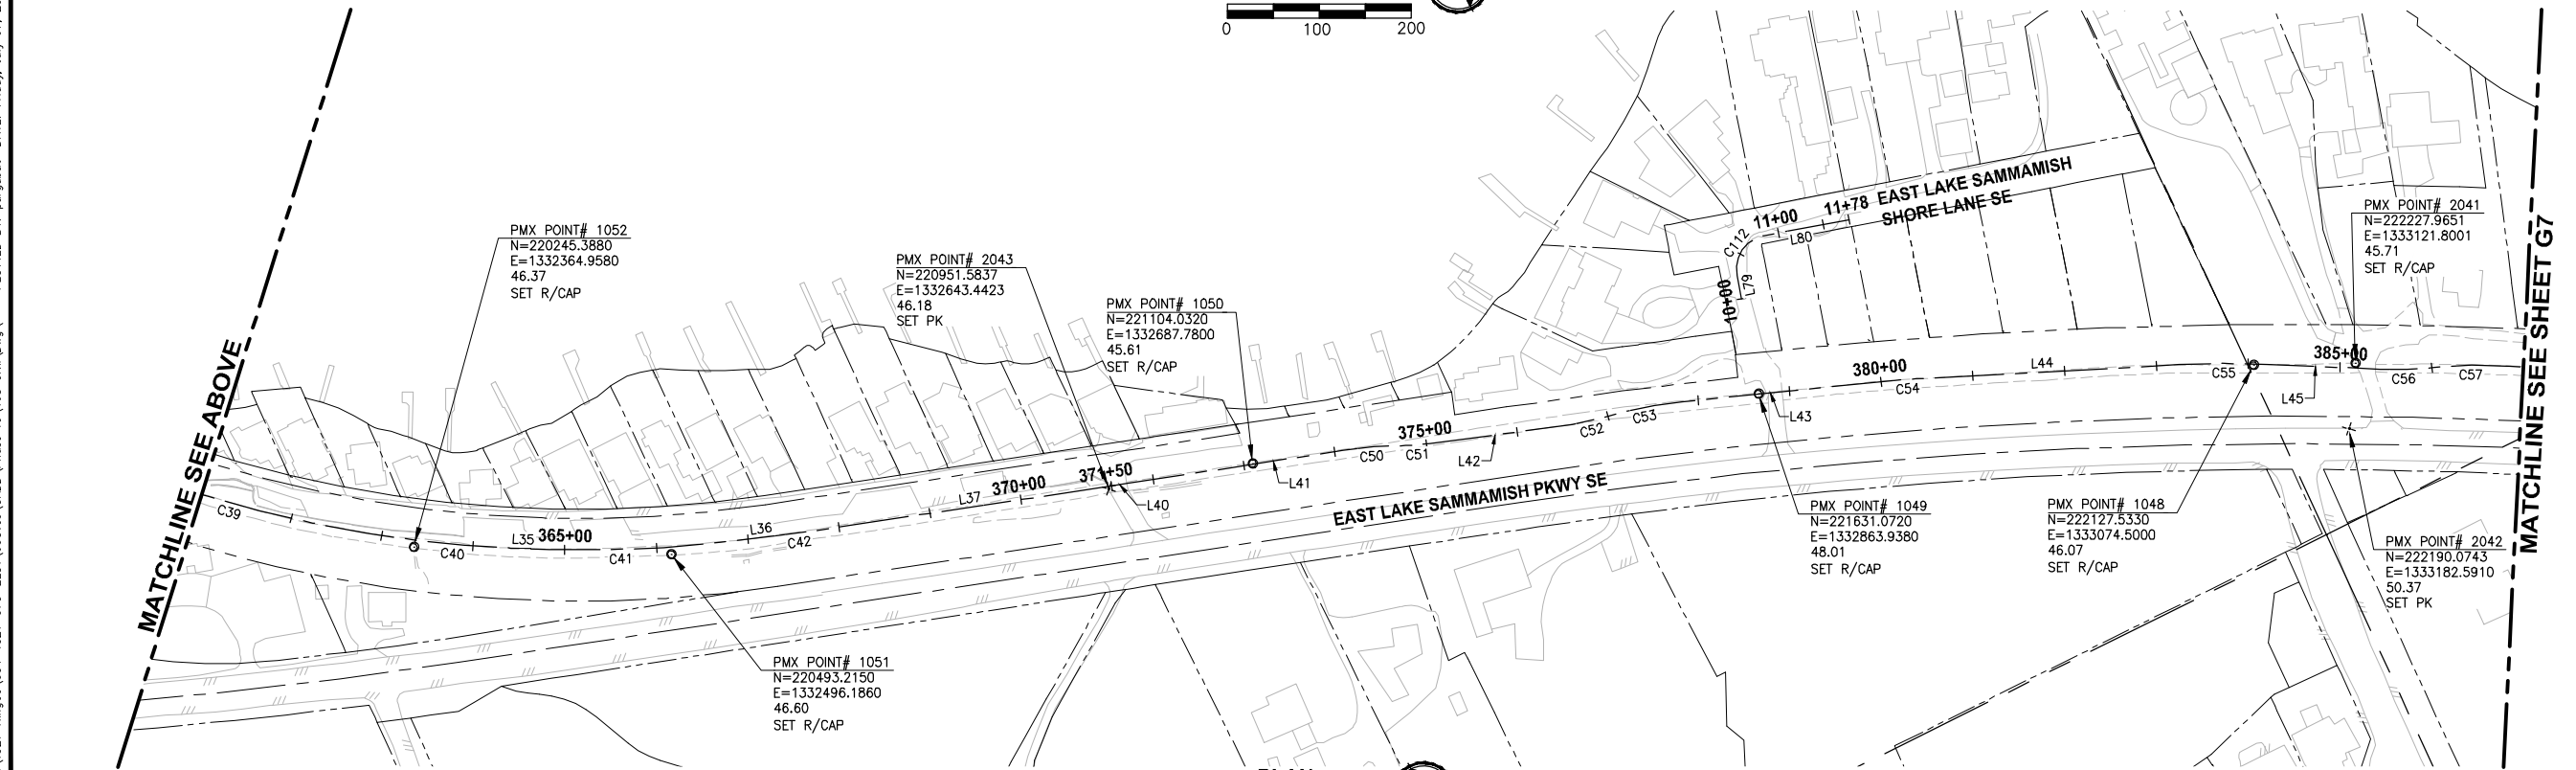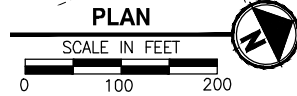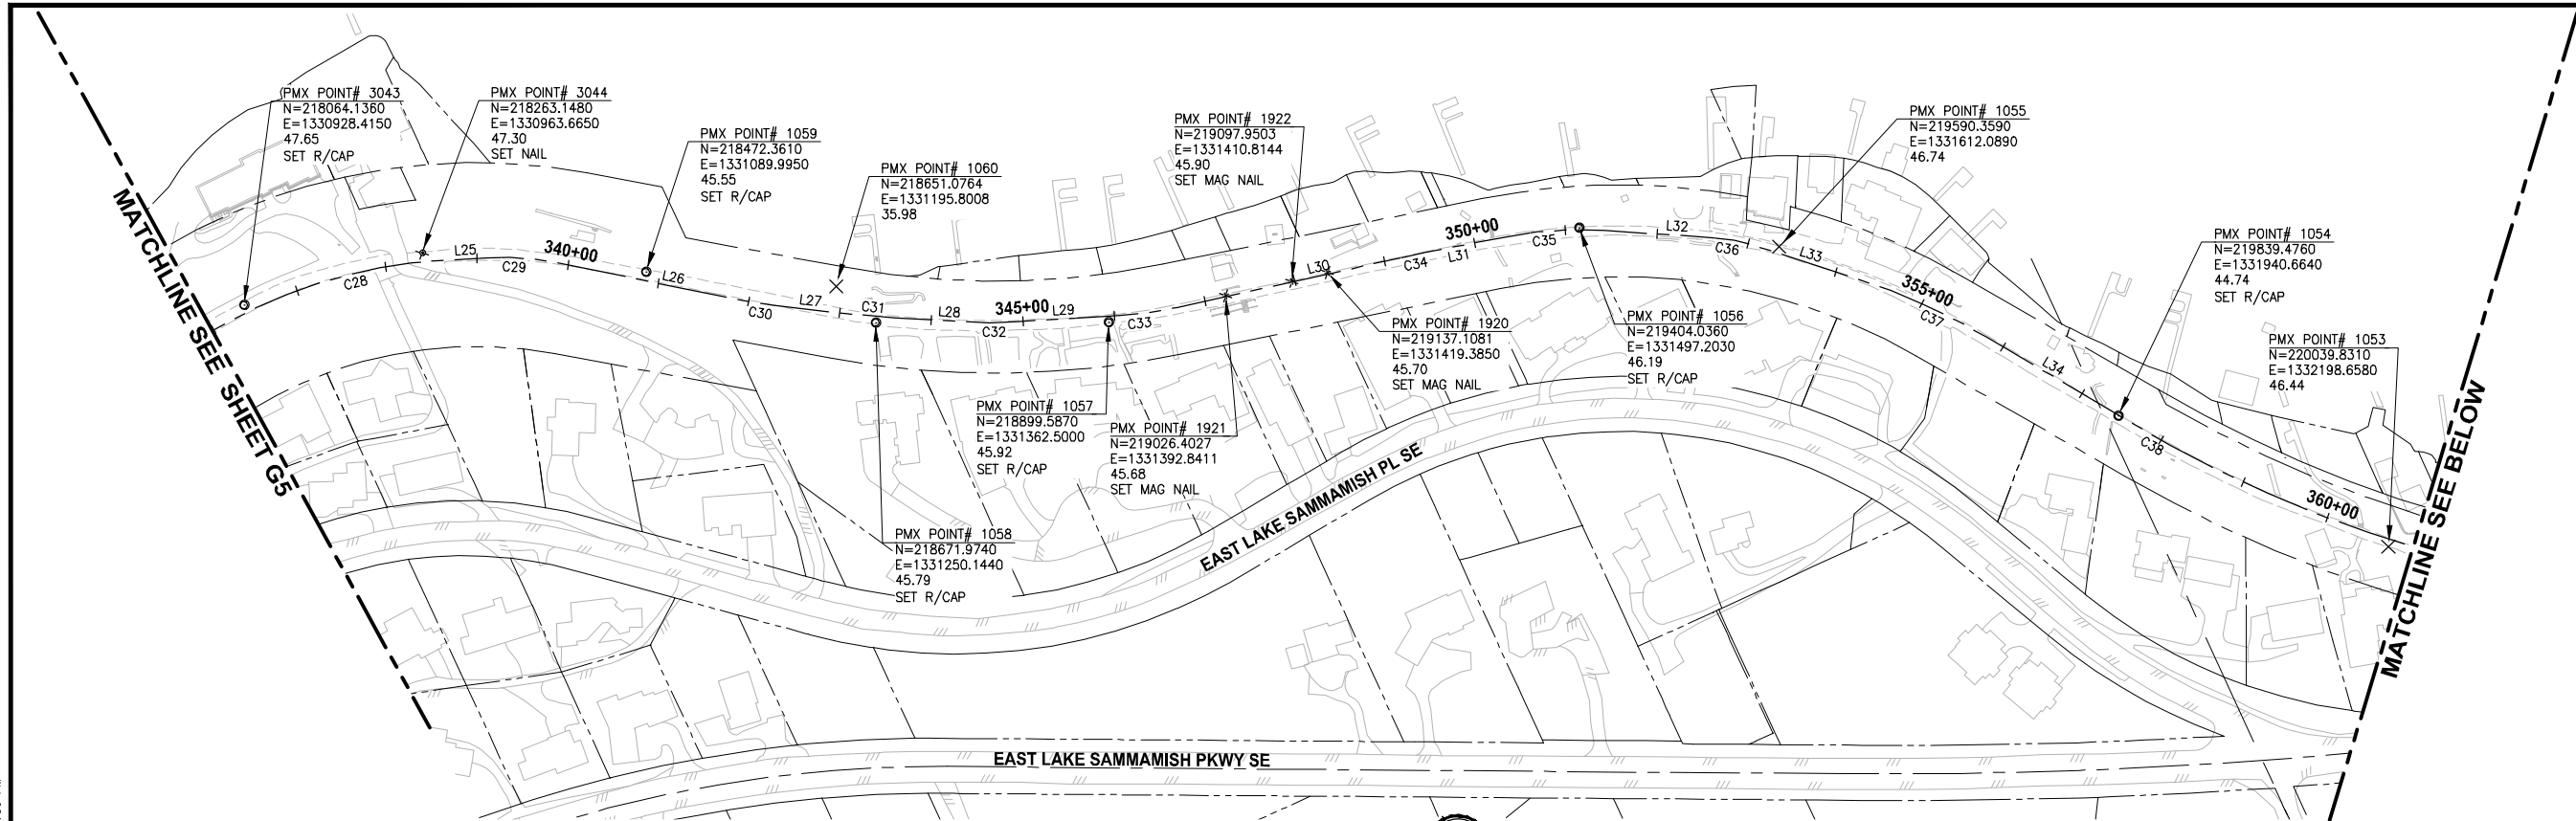

CITY OF SAMMAMISH APPROVAL	
City Engineer	Date
Community Development	Date

REVISED 60 % REVIEW SUBMITTAL
NOT FOR CONSTRUCTION

REVISIONS	DATE	BY	DESIGNED
			S. THOMAS
			DRAWN
			S. THOMAS
			CHECKED
			D. THIBODEAU
			APPROVED
			Y. HO

ONE INCH AT FULL SCALE.
IF NOT, SCALE ACCORDINGLY

FILE NAME
BL1521075P19T03G-05

JOB No.
554-1521-075 P19 T03

DATE
JULY 2017



Parametrix
ENGINEERING · PLANNING · ENVIRONMENTAL SCIENCES

719 2ND AVENUE, SUITE 200 | SEATTLE, WA 98104
P 206.394.3700
WWW.PARAMETRIX.COM

PROJECT NAME

**EAST LAKE SAMMAMISH
MASTER PLAN TRAIL
SOUTH SAMMAMISH SEGMENT B**





SAMMAMISH, WA

SURVEY CONTROL PLAN

SHEET NO.
6 OF 158

G6

PATH: U:\PSO\Projects\Clients\1521-075-ELST\995\cs\ADD\Phase 19 T03 Civil\Draw\ PLOTTED BY: purgabat DATE: Friday, July 07, 2017 4:38:15 PM LAYOUT: G7

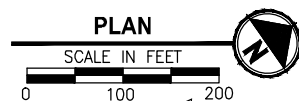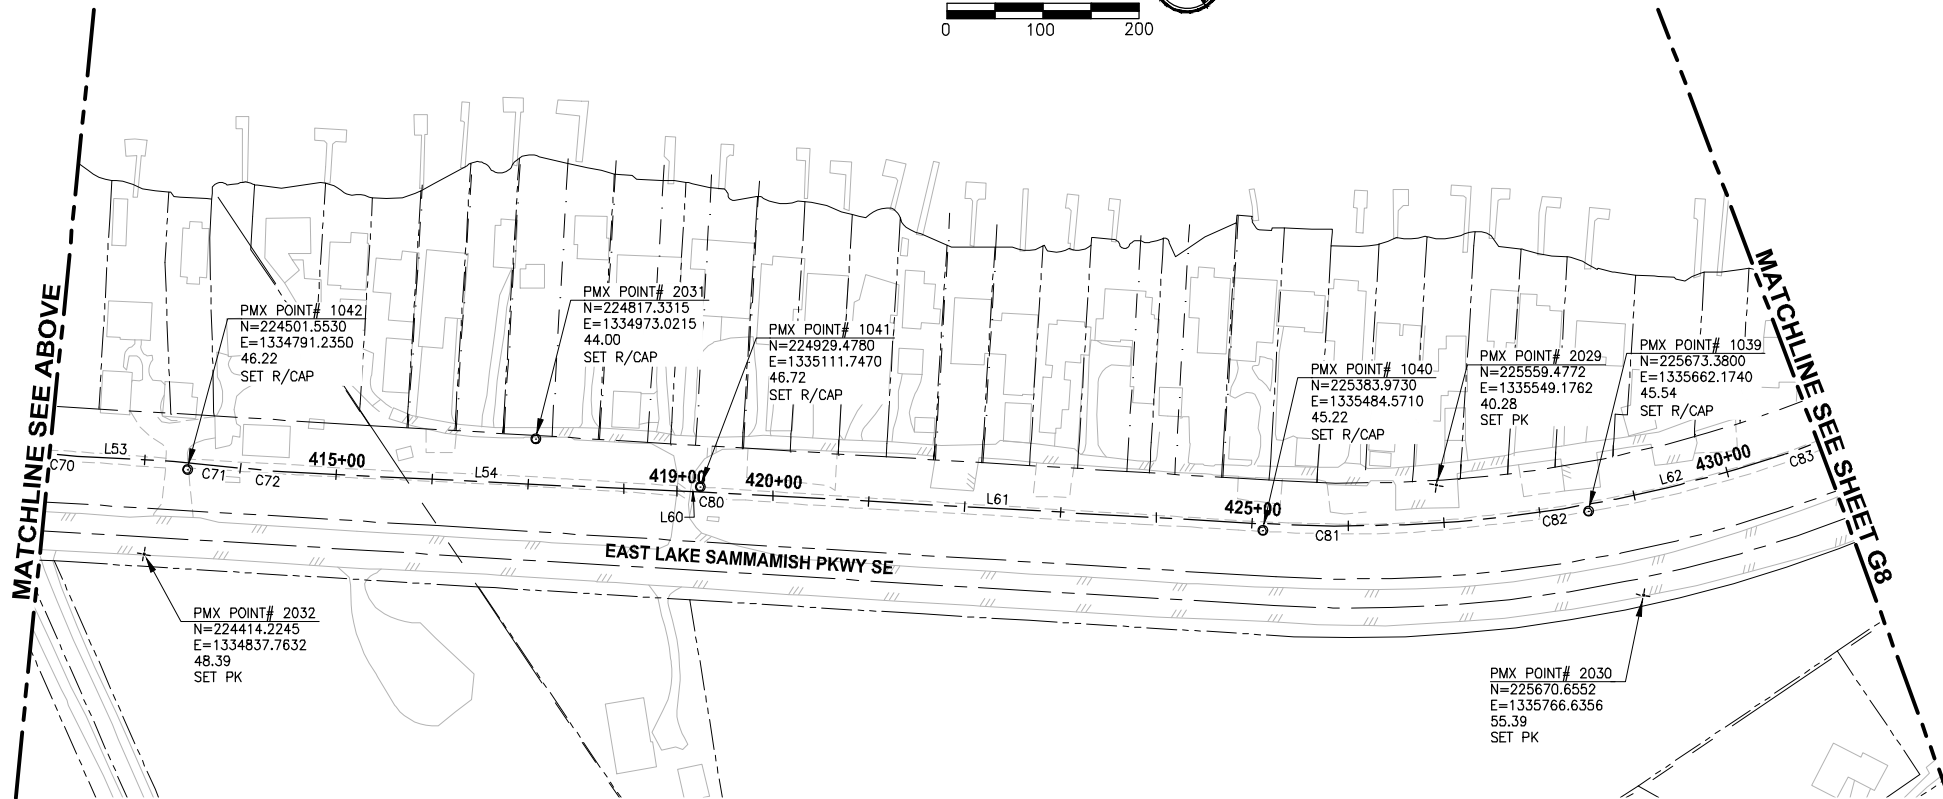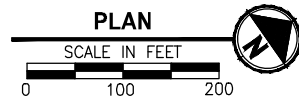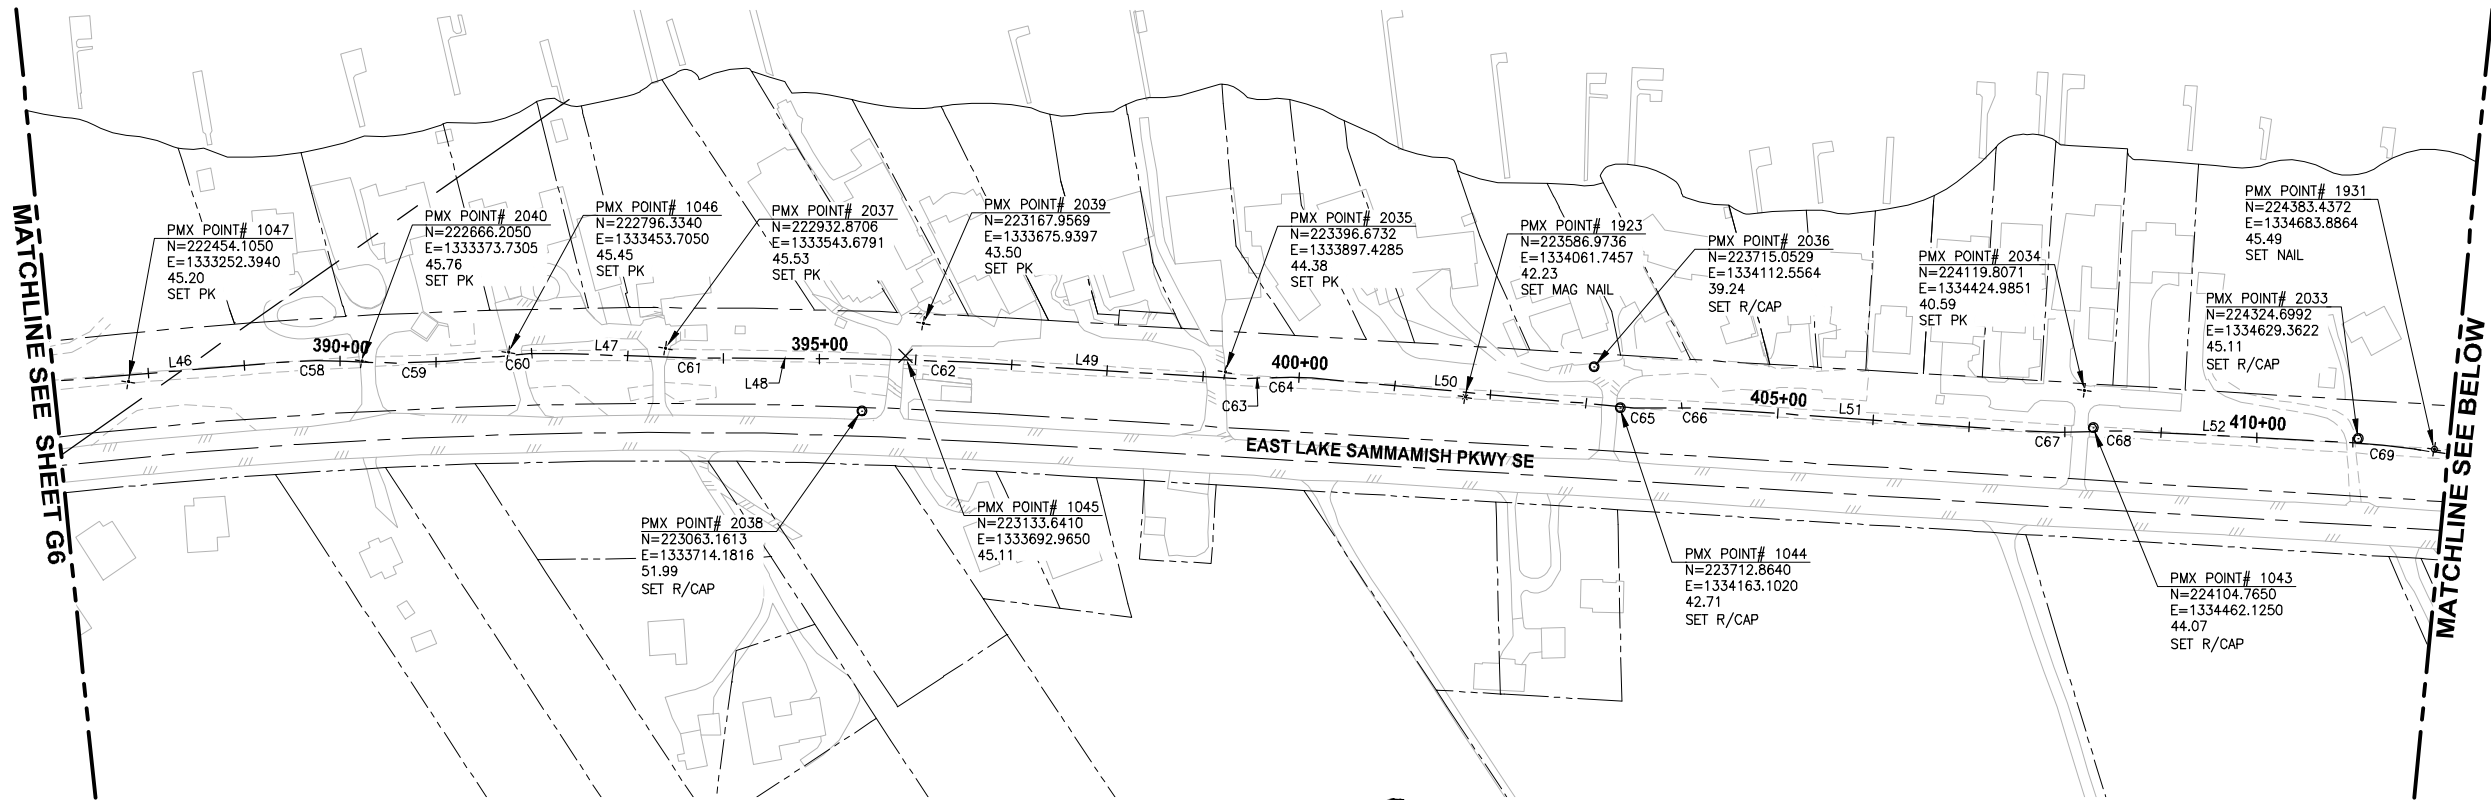

CITY OF SAMMAMISH APPROVAL	
City Engineer	Date
Community Development	Date

REVISED 60 % REVIEW SUBMITTAL
NOT FOR CONSTRUCTION

REVISIONS	DATE	BY	DESIGNED
			S. THOMAS
			DRAWN
			S. THOMAS
			CHECKED
			D. THIBODEAU
			APPROVED
			Y. HO

ONE INCH AT FULL SCALE.
IF NOT, SCALE ACCORDINGLY

FILE NAME
BL1521075P19T03G-05

JOB No.
554-1521-075 P19 T03

DATE
JULY 2017



Parametrix
ENGINEERING · PLANNING · ENVIRONMENTAL SCIENCES

719 2ND AVENUE, SUITE 200 | SEATTLE, WA 98104
P 206.394.3700
WWW.PARAMETRIX.COM

PROJECT NAME

**EAST LAKE SAMMAMISH
MASTER PLAN TRAIL
SOUTH SAMMAMISH SEGMENT B**



SAMMAMISH, WA

SURVEY CONTROL PLAN

SHEET NO.
7 OF 158

G7

LAYOUT: G8 PATH: U:\PSO\Projects\Clients\1521-075-ELST\995\cadd\Phase 19 T03 Civil\Draw\ PLOTTED BY: purgabat DATE: Friday, July 07, 2017 4:38:37 PM

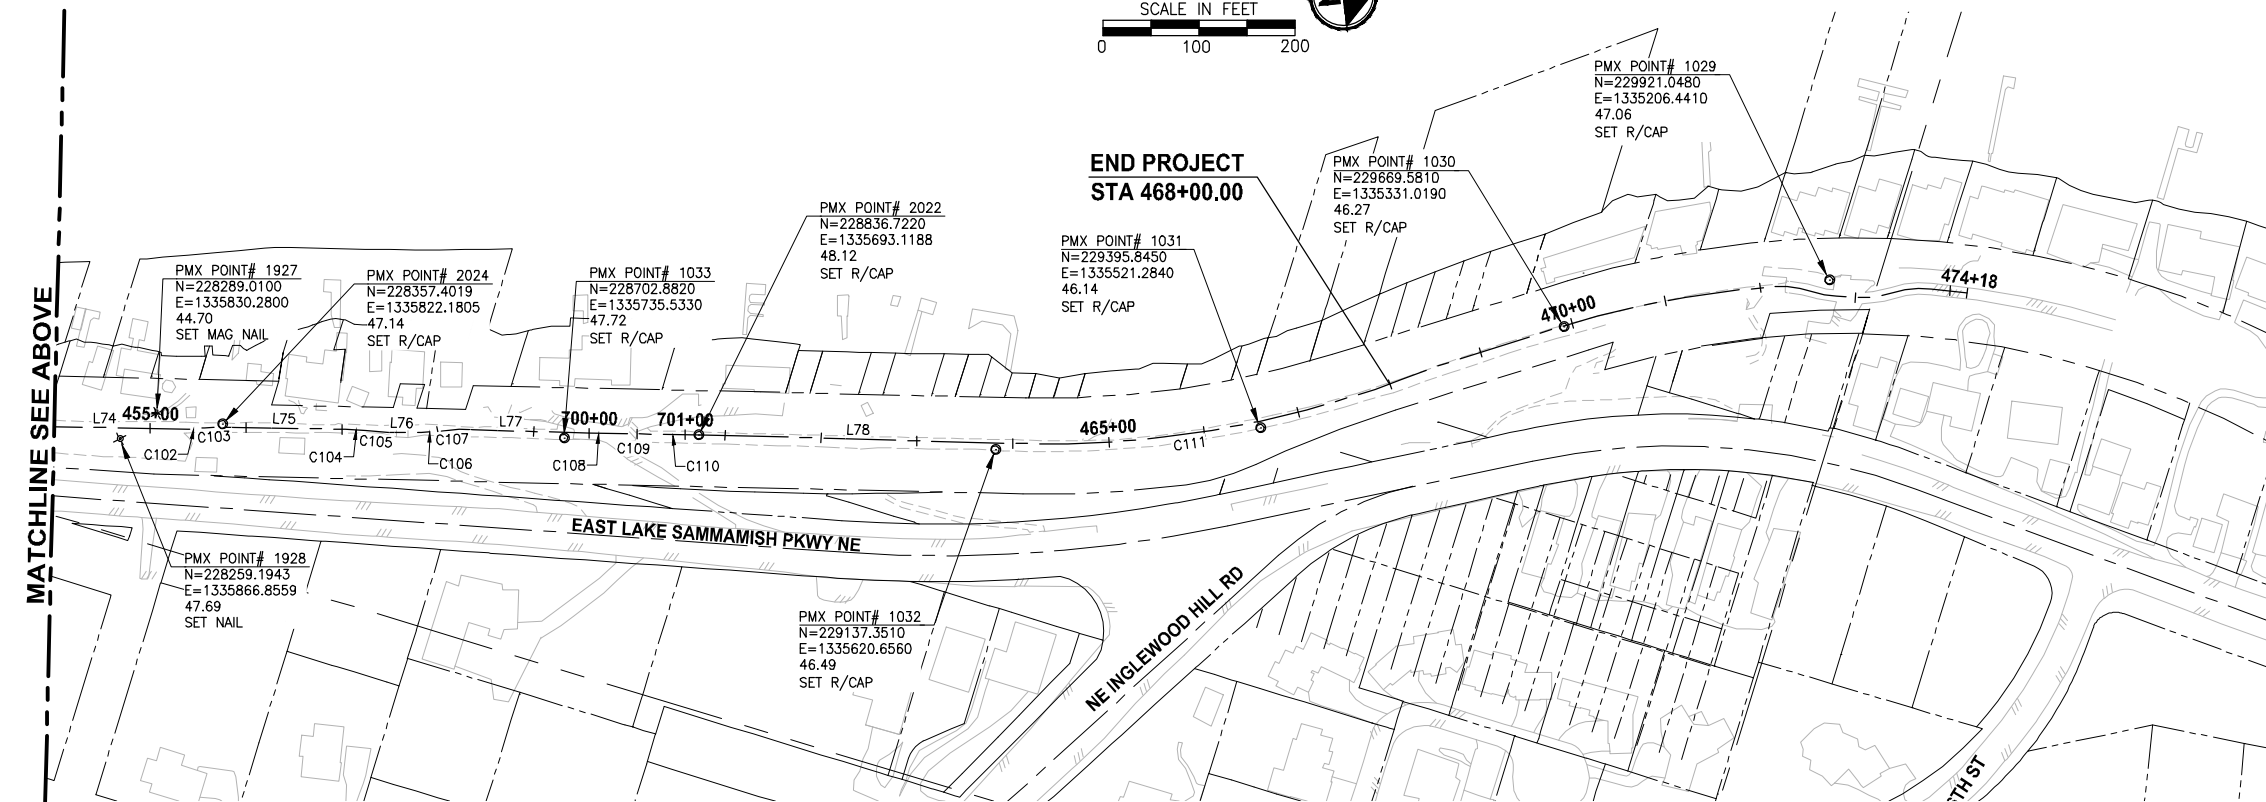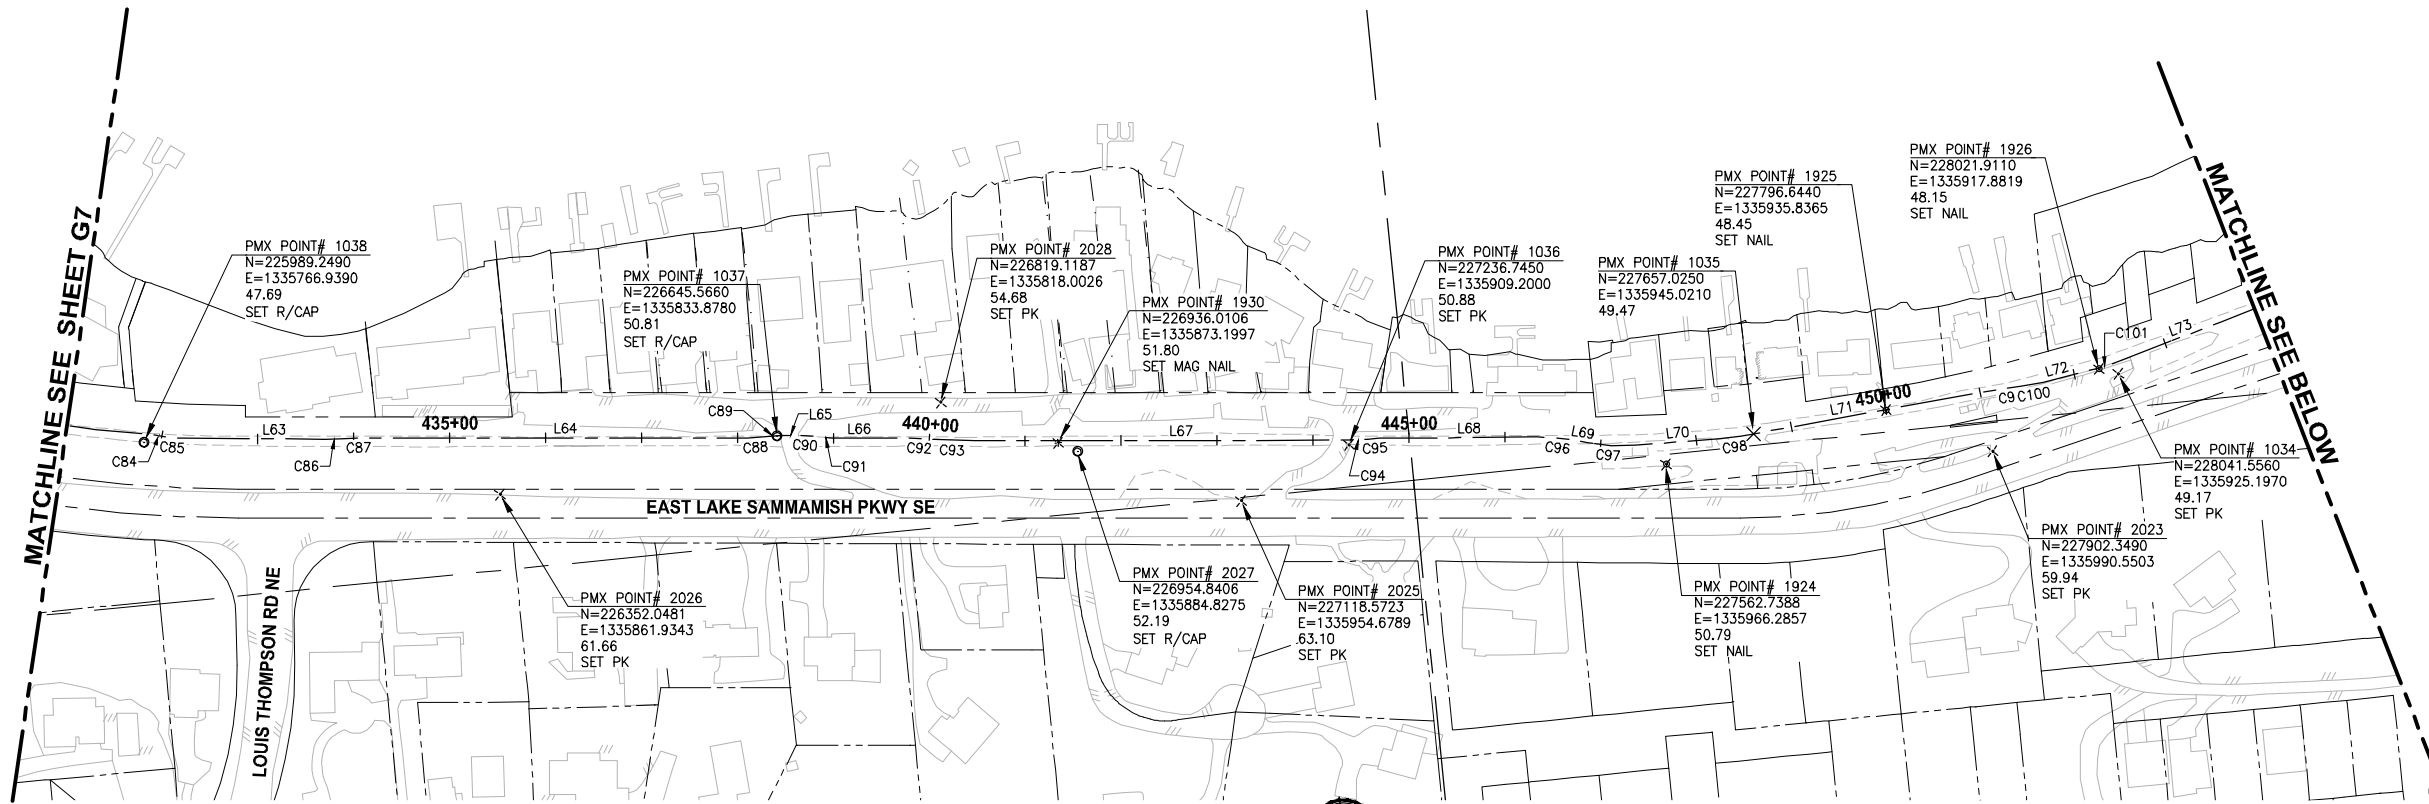

CITY OF SAMMAMISH APPROVAL	
City Engineer	Date
Community Development	Date

REVISED 60 % REVIEW SUBMITTAL
NOT FOR CONSTRUCTION


REVISIONS	DATE	BY	DESIGNED
			S. THOMAS
			DRAWN
			S. THOMAS
			CHECKED
			D. THIBODEAU
			APPROVED
			Y. HO

ONE INCH AT FULL SCALE.
IF NOT, SCALE ACCORDINGLY

FILE NAME
BL1521075P19T03G-05

JOB No.
554-1521-075 P19 T03

DATE
JULY 2017

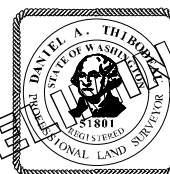

Parametrix
ENGINEERING · PLANNING · ENVIRONMENTAL SCIENCES

719 2ND AVENUE, SUITE 200 | SEATTLE, WA 98104
P 206.394.3700
WWW.PARAMETRIX.COM

PROJECT NAME

**EAST LAKE SAMMAMISH
MASTER PLAN TRAIL
SOUTH SAMMAMISH SEGMENT B**

SAMMAMISH, WA

SURVEY CONTROL PLAN

SHEET NO.
8 OF 158

G8