


Attachment G

2015 Landfill Monitoring Results

Compliance Gas Monitoring Probes

Landfill Structure Monitoring

Passage Point Monitoring

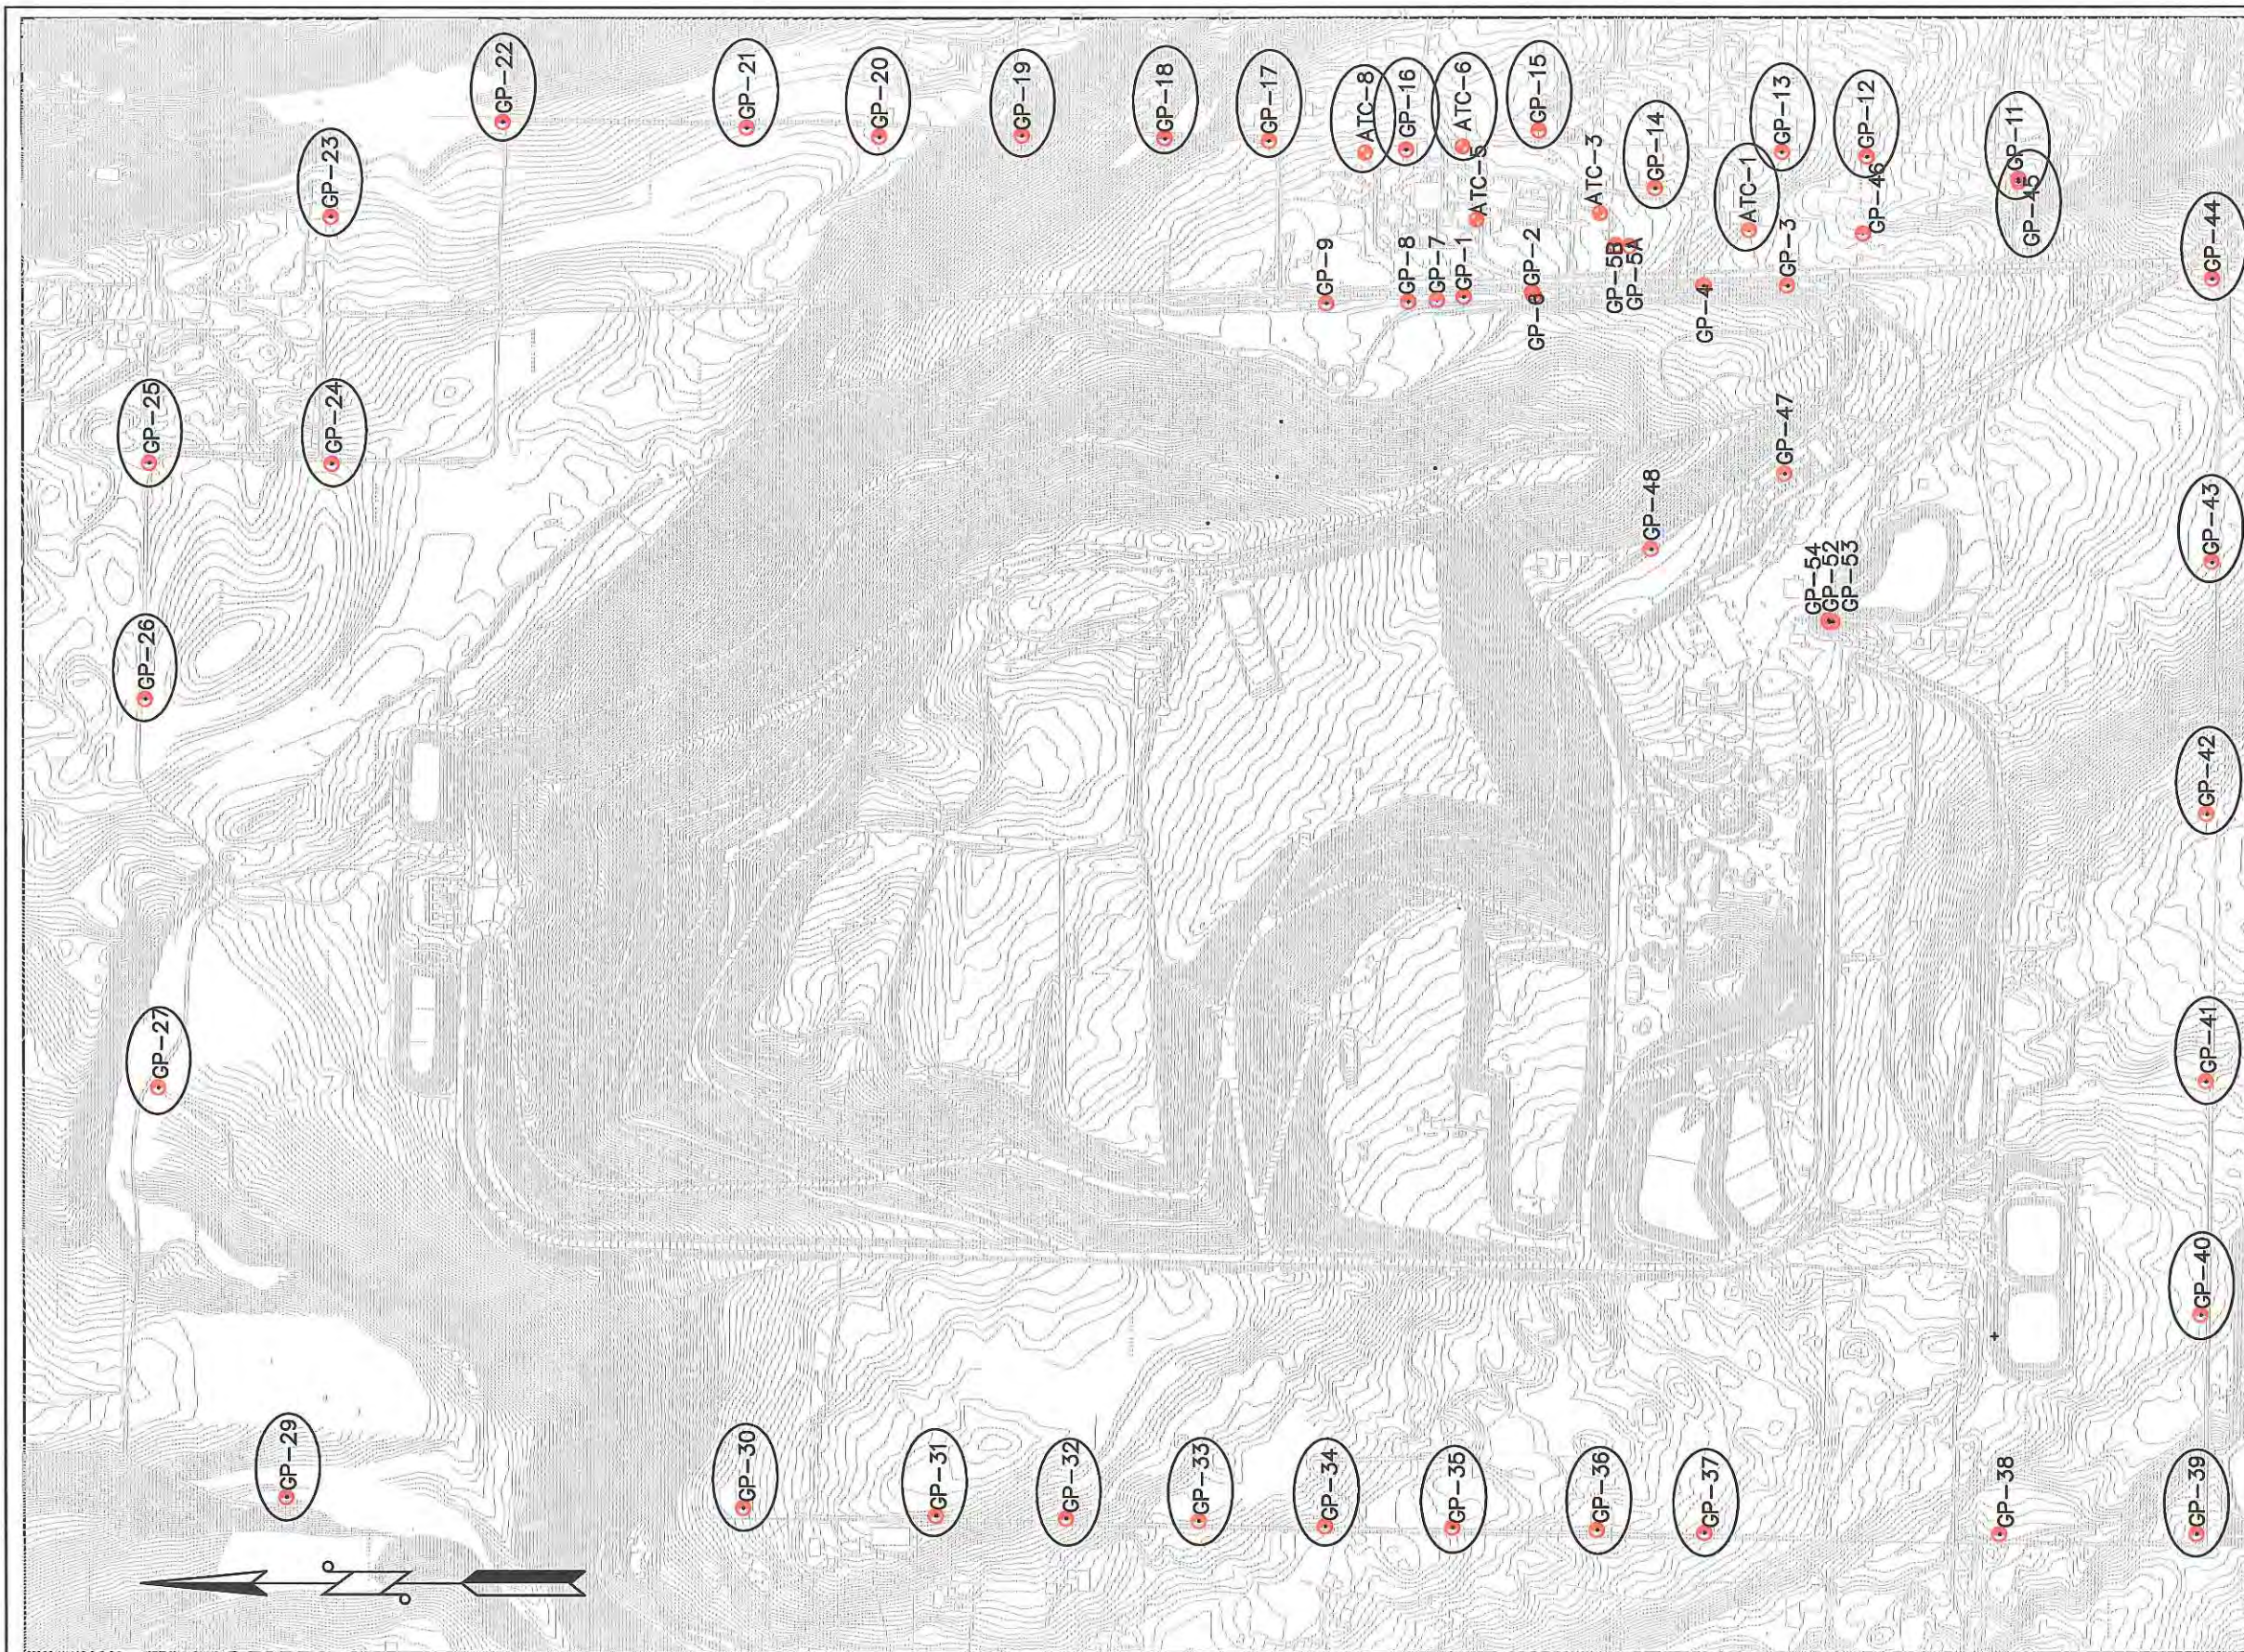

Northing	Easting	Elev	Description	Inst. Date
170,000.33	1,701,942.93	640.02	GP-1 CASE EL	1985/86
169,740.00	1,701,960.00	622.00	GP-2 CASE EL	1985/86
168,758.11	1,701,985.28	594.21	GP-3 CASE EL	1985/86
169,058.18	1,701,972.94	606.19	GP-4 CASE EL	1985/86
169,370.19	1,702,134.95	616.23	GP-5A GRND EL	1988
169,422.02	1,702,138.87	619.63	GP-5B CASE EL	1988
169,731.73	1,701,946.48	635.59	GP-6 CASE EL	1988
170,101.22	1,701,930.58	640.66	GP-7 CASE EL	1988
170,208.37	1,701,925.10	642.67	GP-8 CASE EL	1988
170,519.95	1,701,919.34	645.27	GP-9 CASE EL	1988
			GP-10 NOT INSTALLED	1988
167,890.09	1,702,389.27	567.15	GP-11 CASE EL	1988
168,466.64	1,702,473.27	568.08	GP-12 CASE EL	1988
168,790.03	1,702,490.84	588.15	GP-13 CASE EL	1988
169,271.56	1,702,354.75	613.32	GP-14 CASE EL	1988
169,724.93	1,702,446.19	618.75	GP-15 CASE EL	1988
170,214.28	1,702,500.56	630.19	GP-16 CASE EL	1988
170,738.83	1,702,535.09	625.18	GP-17 CASE EL	1988
171,132.85	1,702,543.29	600.83	GP-18 CASE EL	1988
171,634.52	1,702,554.91	544.15	GP-19 CASE EL	1988
172,224.83	1,702,550.70	496.61	GP-20 CASE EL	1988
172,729.15	1,702,584.65	489.79	GP-21 CASE EL	1988
173,662.40	1,702,607.81	374.84	GP-22 CASE EL	1988
174,317.16	1,702,248.74	501.77	GP-23 CASE EL	1988
174,313.44	1,701,311.74	544.72	GP-24 CASE EL	1988
175,011.63	1,701,324.89	533.86	GP-25 CASE EL	1988
175,043.82	1,700,364.55	541.69	GP-26 CASE EL	1988
174,983.78	1,698,935.68	484.75	GP-27 CASE EL	1988
			GP-28 NOT INSTALLED	1988
174,455.39	1,697,385.67	431.05	GP-29 CASE EL	1988
172,787.40	1,697,339.61	644.62	GP-30 CASE EL	1988
172,013.96	1,697,321.72	673.37	GP-31 CASE EL	1988
171,524.28	1,697,308.08	647.57	GP-32 CASE EL	1988
171,017.18	1,697,293.36	625.03	GP-33 CASE EL	1988
170,537.12	1,697,287.04	604.93	GP-34 CASE EL	1988
170,083.32	1,697,286.32	596.28	GP-35 CASE EL	1988
169,510.89	1,697,265.94	574.92	GP-36 CASE EL	1988
169,049.03	1,697,252.08	557.38	GP-37 CASE EL	1988
167,909.72	1,697,243.54	523.57	GP-38 CASE EL	1988
167,239.45	1,697,232.41	541.03	GP-39 CASE EL	1988
167,205.68	1,698,100.32	502.77	GP-40 CASE EL	1988
167,191.96	1,698,965.50	482.97	GP-41 CASE EL	1988
167,183.37	1,699,979.90	457.95	GP-42 CASE EL	1988
167,160.00	1,700,961.11	536.86	GP-43 CASE EL	1988
167,135.28	1,702,007.20	529.11	GP-44 CASE EL	1994
167,888.74	1,702,378.77	567.47	GP-45 CASE EL	1994
168,482.15	1,702,182.52	589.79	GP-46 CASE EL	1994
168,783.75	1,701,272.71	600.07	GP-47 CASE EL	1994
169,289.65	1,700,985.98	616.56	GP-48 CASE EL	1994
168,612.91	1,700,710.62	561.13	GP-52 GRND EL	2001
168,601.99	1,700,711.34	561.02	GP-53 GRND EL	2001
168,617.89	1,700,717.53	561.20	GP-54 GRND EL	2001
168,916.92	1,702,195.87	591.29	GP-ATC-1 GRND EL	1985/86
169,479.79	1,702,259.97	616.25	GP-ATC-3 GRND EL	1985/86
			GP-ATC-4 ABANDONED/REMOVED	
169,950.42	1,702,235.30	625.65	GP-ATC-5 GRND EL	1985/86
170,002.70	1,702,512.99	620.16	GP-ATC-6 GRND EL	1985/86
170,371.26	1,702,490.56	629.94	GP-ATC-8 GRND EL	1985/86

LEGEND

INTERIOR LFG MONITORING PROBES

LFG MIGRATION MONITORING PROBES

DATE	REVISION	BY
Mar 2013	Baseline Map - Sept 2011	GTU



KING COUNTY DEPARTMENT OF
NATURAL RESOURCES AND PARKS
SOLID WASTE DIVISION

CEDAR HILLS REGIONAL LANDFILL
LANDFILL GAS MIGRATION MONITORING PLAN

APPROVED VICTOR O. OKEREKE DATE 03-19-07
RECOMMENDED TOM THENO DATE 09-28-07
DESIGNED N/A DRAWN PHAM / MCEWEN
PROJECT NO. SURVEY NO. SHEET 1 OF 1
S:\CD\CD\CedarHills\gas-prob-les\all-fig-to-2006_GasProbeOnly-sw-aug2012.lwp

CEDAR HILLS REGIONAL LANDFILL
Landfill Gas Compliance Probes
2015 Monitoring

Probe ID	Date/Time	CH4 %vol	CO2 %vol	O2 %vol	Lower Explosive Limit %LEL	Static Pressure in INWC	Comments
ATC-01D	1/15/2015 9:03	0.0	0.1	21.0	0	-0.01	
ATC-01D	2/18/2015 15:12	0.0	0.0	20.8	0	0.01	
ATC-01D	3/19/2015 12:48	0.0	0.0	19.5	0	-0.01	
ATC-01D	4/2/2015 14:08	0.0	0.1	20.2	0	0	
ATC-01D	5/19/2015 8:44	0.0	0.1	20.8	0	0.02	
ATC-01D	6/8/2015 8:48	0.0	0.2	20.7	0	0	
ATC-01D	7/20/2015 7:46	0.0	0.1	20.6	0	0	
ATC-01D	8/19/2015 10:39	0.0	0.1	20.5	0	-0.02	
ATC-01D	9/16/2015 8:21	0.0	0.3	20.3	0	0.01	
ATC-01D	10/21/2015 13:29	0.0	0.2	20.5	0	-0.06	
ATC-01D	11/19/2015 12:52	0.0	0.3	13.6	0	3.08	
ATC-01D	12/10/2015 8:35	0.0	0.2	20.8	0	6.69	
ATC-01S	1/15/2015 9:02	--	--	--	--	-7.86	No Reading -Water
ATC-01S	2/18/2015 15:10	--	--	--	--	0.05	No Reading -Water
ATC-01S	3/19/2015 12:46	--	--	--	--	--	No Reading -Water
ATC-01S	4/2/2015 14:06	0.0	0.4	18.8	0	0	No Reading -Water
ATC-01S	5/19/2015 8:42	0.0	0.1	20.8	0	0.03	
ATC-01S	6/8/2015 8:47	0.0	2.4	17.6	0	0	
ATC-01S	7/20/2015 7:44	0.0	1.9	19.7	0	0	
ATC-01S	8/19/2015 10:38	0.0	1.9	20.2	0	-0.02	
ATC-01S	9/16/2015 8:18	0.0	1.8	19.7	0	0.02	
ATC-01S	10/21/2015 13:27	0.0	0.8	20.5	0	-0.03	
ATC-01S	11/19/2015 12:50	0.0	0.1	19.4	0	0	
ATC-01S	12/10/2015 8:33	0.0	0.2	19.9	0	0.01	No Reading -Water
ATC-06D	1/15/2015 9:39	--	--	--	--	3.58	No Reading -Water
ATC-06D	2/18/2015 14:50	0.0	0.6	7.7	0	-0.03	
ATC-06D	3/19/2015 13:46	0.0	0.7	5.0	0	0.77	
ATC-06D	4/2/2015 13:36	0.0	0.7	7.6	0	-0.2	
ATC-06D	5/19/2015 10:07	0.0	0.5	12.8	0	0.02	
ATC-06D	6/8/2015 9:52	0.0	0.1	20.5	0	-0.07	
ATC-06D	7/20/2015 9:03	0.0	0.2	21.0	0	-0.07	
ATC-06D	8/19/2015 12:03	0.0	0.2	20.0	0	0.06	
ATC-06D	9/16/2015 9:22	0.0	0.6	19.1	0	0.02	
ATC-06D	10/21/2015 14:11	0.0	0.3	20.1	0	0.04	
ATC-06D	11/19/2015 11:10	0.0	0.9	13.4	0	2.18	
ATC-06D	12/10/2015 9:45	0.0	1.0	8.3	0	-0.02	
ATC-06S	1/15/2015 9:38	0.0	1.9	11.8	0	0.02	
ATC-06S	2/18/2015 14:48	0.0	0.0	20.8	0	-0.01	
ATC-06S	3/19/2015 13:44	0.0	0.0	19.8	0	0.01	
ATC-06S	4/2/2015 13:34	0.0	0.1	20.1	0	0	
ATC-06S	5/19/2015 10:05	0.0	2.2	18.3	0	0.03	
ATC-06S	6/8/2015 9:50	0.0	2.6	18.6	0	0	
ATC-06S	7/20/2015 9:02	0.0	1.3	20.6	0	0.04	
ATC-06S	8/19/2015 12:01	0.0	0.7	20.2	0	-0.03	
ATC-06S	9/16/2015 9:20	0.0	0.9	20.0	0	0.03	
ATC-06S	10/21/2015 14:10	0.0	0.7	20.0	0	0.27	
ATC-06S	11/19/2015 11:07	--	--	--	--	0	No Reading -Water
ATC-06S	12/10/2015 9:43	0.0	0.3	15.1	0	-3.28	No Reading -Water

CEDAR HILLS REGIONAL LANDFILL
Landfill Gas Compliance Probes
2015 Monitoring

Probe ID	Date/Time	CH4 %vol	CO2 %vol	O2 %vol	Lower Explosive Limit %LEL	Static Pressure in INWC	Comments
ATC-08D	1/15/2015 10:10	0.0	0.3	19.2	0	0.09	
ATC-08D	2/18/2015 14:39	0.0	0.3	17.4	0	-6.82	
ATC-08D	3/19/2015 13:41	0.0	0.3	17.4	0	1.02	
ATC-08D	4/2/2015 13:41	0.0	0.1	19.9	0	-1.94	
ATC-08D	5/19/2015 10:18	0.0	0.4	20.1	0	0.02	
ATC-08D	6/8/2015 9:39	0.0	0.1	20.5	0	0.01	
ATC-08D	7/20/2015 8:52	0.0	0.1	20.9	0	0.03	
ATC-08D	8/19/2015 11:51	0.0	0.1	19.5	0	0.07	
ATC-08D	9/16/2015 9:29	0.0	0.2	19.5	0	-0.57	
ATC-08D	10/21/2015 14:00	0.0	0.4	14.3	0	0.32	
ATC-08D	11/19/2015 11:23	0.0	0.4	12.3	0	1.09	
ATC-08D	12/10/2015 9:34	0.0	0.5	13.5	0	7.21	
ATC-08S	1/15/2015 10:09	0.0	1.5	16.9	0	0	
ATC-08S	2/18/2015 14:37	0.0	1.7	15.4	0	0	
ATC-08S	3/19/2015 13:39	0.0	0.3	19.0	0	0	
ATC-08S	4/2/2015 13:39	0.0	0.1	20.0	0	0	
ATC-08S	5/19/2015 10:16	0.0	3.1	16.5	0	0.03	
ATC-08S	6/8/2015 9:38	0.0	3.1	18.2	0	0	
ATC-08S	7/20/2015 8:50	0.0	0.1	21.0	0	0.01	
ATC-08S	8/19/2015 11:49	0.0	1.1	19.5	0	0.05	
ATC-08S	9/16/2015 9:27	0.0	1.4	19.5	0	0.04	
ATC-08S	10/21/2015 13:59	0.0	1.3	19.6	0	0.01	
ATC-08S	11/19/2015 11:21	0.0	0.2	20.1	0	-4.31	
ATC-08S	12/10/2015 9:33	0.0	0.1	21.0	0	0.68	
GP-11A	1/15/2015 8:43	0.0	0.2	21.0	0	0.18	
GP-11A	2/18/2015 14:04	0.0	0.4	20.0	0	0.29	
GP-11A	3/19/2015 14:03	0.0	0.1	19.7	0	0.06	
GP-11A	4/2/2015 15:11	0.0	0.1	19.9	0	0	
GP-11A	5/19/2015 8:25	0.0	0.2	20.5	0	0.06	
GP-11A	6/8/2015 8:33	0.0	0.9	18.9	0	0	
GP-11A	7/20/2015 9:39	0.0	1.7	19.8	0	0.01	
GP-11A	8/19/2015 12:21	0.0	1.3	20.2	0	-0.07	
GP-11A	9/16/2015 7:54	0.0	1.4	20.6	0	0.03	
GP-11A	10/21/2015 12:52	0.0	1.2	19.6	0	0.06	
GP-11A	11/19/2015 10:43	0.0	0.8	12.0	0	-0.6	
GP-11A	12/10/2015 8:17	0.0	0.9	19.4	0	0.01	
GP-11B	1/15/2015 8:44	0.0	0.1	21.0	0	1.04	
GP-11B	2/18/2015 14:06	0.0	0.1	20.4	0	-0.46	
GP-11B	3/19/2015 14:04	0.0	0.0	19.8	0	0.6	
GP-11B	4/2/2015 15:12	0.0	0.0	20.1	0	-0.9	
GP-11B	5/19/2015 8:26	0.0	0.0	20.8	0	-0.65	
GP-11B	6/8/2015 8:35	0.0	0.0	20.9	0	-0.03	
GP-11B	7/20/2015 9:41	0.0	0.1	21.0	0	-0.06	
GP-11B	8/19/2015 12:23	0.0	0.6	14.5	0	0.15	
GP-11B	9/16/2015 7:56	0.0	0.8	13.1	0	0.04	
GP-11B	10/21/2015 12:53	0.0	0.1	20.6	0	0.24	
GP-11B	11/19/2015 10:45	0.0	1.1	18.3	0	0.06	
GP-11B	12/10/2015 8:18	0.0	0.9	8.9	0	6.07	

CEDAR HILLS REGIONAL LANDFILL
Landfill Gas Compliance Probes
2015 Monitoring

Probe ID	Date/Time	CH4 %vol	CO2 %vol	O2 %vol	Lower Explosive Limit %LEL	Static Pressure in INWC	Comments
GP-11C	1/15/2015 8:46	0.0	0.1	18.1	0	0.81	
GP-11C	2/18/2015 14:08	0.0	0.0	20.2	0	-0.35	
GP-11C	3/19/2015 14:06	0.0	0.0	19.7	0	0.57	
GP-11C	4/2/2015 15:14	0.0	0.0	20.1	0	-0.69	
GP-11C	5/19/2015 8:28	0.0	0.0	20.8	0	-0.69	
GP-11C	6/8/2015 8:37	0.0	0.0	20.8	0	-0.09	
GP-11C	7/20/2015 9:43	0.0	0.1	21.0	0	-0.63	
GP-11C	8/19/2015 12:25	0.0	0.0	20.4	0	0.48	
GP-11C	9/16/2015 7:58	0.0	0.2	14.4	0	-0.03	
GP-11C	10/21/2015 12:55	0.0	0.1	20.6	0	-0.1	
GP-11C	11/19/2015 10:46	0.0	0.1	19.8	0	-0.38	
GP-11C	12/10/2015 8:20	0.0	0.2	13.2	0	3.6	
GP-11D	1/15/2015 8:47	0.0	0.1	20.9	0	0.17	
GP-11D	2/18/2015 14:10	0.0	0.1	20.4	0	0.12	
GP-11D	3/19/2015 14:07	0.0	0.0	19.8	0	0.12	
GP-11D	4/2/2015 15:15	0.0	0.1	20.0	0	0.14	
GP-11D	5/19/2015 8:30	0.0	0.1	20.7	0	0.08	
GP-11D	6/8/2015 8:38	0.0	0.0	20.7	0	0.12	
GP-11D	7/20/2015 9:44	0.0	0.1	20.9	0	0.06	
GP-11D	8/19/2015 12:27	0.0	0.1	20.9	0	0.01	
GP-11D	9/16/2015 8:00	0.0	0.2	21.0	0	0.06	
GP-11D	10/21/2015 12:56	0.0	0.1	20.2	0	0.1	
GP-11D	11/19/2015 10:48	0.0	0.3	15.4	0	0.08	
GP-11D	12/10/2015 8:22	0.0	0.2	19.3	0	0	
GP-12A	1/15/2015 9:10	0.0	0.1	21.0	0	-0.67	
GP-12A	2/18/2015 15:18	0.0	0.0	21.0	0	-0.31	
GP-12A	3/19/2015 13:02	0.0	0.0	19.7	0	0	
GP-12A	4/2/2015 14:22	0.0	0.0	20.2	0	0	
GP-12A	5/19/2015 8:50	0.0	0.0	20.8	0	0.05	
GP-12A	6/8/2015 8:56	0.0	0.1	21.0	0	0	
GP-12A	7/20/2015 8:03	0.0	0.2	20.6	0	-0.03	
GP-12A	8/19/2015 10:56	0.0	0.9	20.0	0	-0.03	
GP-12A	9/16/2015 8:28	0.0	0.9	20.0	0	0.01	
GP-12A	10/21/2015 13:04	0.0	0.7	20.1	0	0	
GP-12A	11/19/2015 13:06	0.0	0.1	19.9	0	0.01	
GP-12A	12/10/2015 8:47	0.0	0.1	21.0	0	-0.74	
GP-12B	1/15/2015 9:11	0.0	0.1	21.0	0	0.07	
GP-12B	2/18/2015 15:21	0.0	0.0	20.9	0	-0.63	
GP-12B	3/19/2015 13:03	0.0	0.0	19.7	0	0	
GP-12B	4/2/2015 14:23	0.0	0.0	20.2	0	0	
GP-12B	5/19/2015 8:52	0.0	0.0	20.9	0	0.03	
GP-12B	6/8/2015 8:57	0.0	0.1	21.0	0	0	
GP-12B	7/20/2015 8:05	0.0	0.1	20.8	0	-0.03	
GP-12B	8/19/2015 10:58	0.0	0.1	20.6	0	0.03	
GP-12B	9/16/2015 8:30	0.0	0.1	20.7	0	-0.02	
GP-12B	10/21/2015 13:06	0.0	0.1	20.7	0	-0.02	
GP-12B	11/19/2015 13:08	0.0	0.1	20.0	0	0.02	
GP-12B	12/10/2015 8:49	0.0	0.1	21.0	0	0.98	

CEDAR HILLS REGIONAL LANDFILL
Landfill Gas Compliance Probes
2015 Monitoring

Probe ID	Date/Time	CH4 %vol	CO2 %vol	O2 %vol	Lower Explosive Limit %LEL	Static Pressure in INWC	Comments
GP-12C	1/15/2015 9:12	0.0	0.2	18.1	0	-9.07	
GP-12C	2/18/2015 15:23	0.0	0.2	18.1	0	-17.56	
GP-12C	3/19/2015 13:05	0.0	0.1	17.5	0	-13.15	
GP-12C	4/2/2015 14:25	0.0	0.1	18.7	0	-16.27	
GP-12C	5/19/2015 8:54	0.0	0.1	19.2	0	-18.65	
GP-12C	6/8/2015 8:59	0.0	0.1	18.6	0	-2.6	
GP-12C	7/20/2015 8:06	0.0	0.1	20.7	0	-0.04	
GP-12C	8/19/2015 11:00	0.0	0.1	19.9	0	0.04	
GP-12C	9/16/2015 8:31	0.0	0.1	20.0	0	-0.02	
GP-12C	10/21/2015 13:07	0.0	0.1	19.8	0	0.07	
GP-12C	11/19/2015 13:09	0.0	0.1	13.2	0	0.03	
GP-12C	12/10/2015 8:50	0.0	0.1	16.8	0	5.89	
GP-12D	1/15/2015 9:14	0.0	0.7	6.5	0	1.14	
GP-12D	2/18/2015 15:25	0.0	0.6	7.0	0	-1.55	
GP-12D	3/19/2015 13:07	0.0	0.1	18.9	0	-0.01	
GP-12D	4/2/2015 14:27	0.0	0.2	18.3	0	-3.63	
GP-12D	5/19/2015 8:55	0.0	0.6	8.3	0	-1.91	
GP-12D	6/8/2015 9:00	0.0	0.2	20.9	0	-0.03	
GP-12D	7/20/2015 8:08	0.0	0.1	20.8	0	-0.15	
GP-12D	8/19/2015 11:01	0.0	0.1	19.8	0	0.11	
GP-12D	9/16/2015 8:33	0.0	0.2	18.7	0	0.01	
GP-12D	10/21/2015 13:08	0.0	0.1	20.8	0	-0.14	
GP-12D	11/19/2015 13:11	0.0	0.3	17.2	0	-2.94	
GP-12D	12/10/2015 8:51	0.0	0.7	11.9	0	6.23	
GP-13A	1/15/2015 9:18	0.0	0.1	21.0	0	-0.03	
GP-13A	2/18/2015 15:29	0.0	0.1	20.8	0	0.01	
GP-13A	3/19/2015 12:53	0.0	0.0	19.5	0	0	
GP-13A	4/2/2015 14:13	0.0	0.1	20.3	0	0	
GP-13A	5/19/2015 8:59	0.0	0.1	20.8	0	0.44	
GP-13A	6/8/2015 9:04	0.0	1.8	18.8	0	0	
GP-13A	7/20/2015 7:52	0.0	1.5	19.4	0	0.02	
GP-13A	8/19/2015 10:46	0.0	1.5	19.5	0	0	
GP-13A	9/16/2015 8:37	0.0	1.5	19.7	0	0.02	
GP-13A	10/21/2015 13:11	0.0	1.1	19.9	0	0	
GP-13A	11/19/2015 12:57	0.0	0.2	19.4	0	0.01	
GP-13A	12/10/2015 8:39	0.0	0.3	20.8	0	-1.94	
GP-13B	1/15/2015 9:20	0.0	0.1	21.0	0	0	
GP-13B	2/18/2015 15:31	0.0	0.1	20.8	0	0.04	
GP-13B	3/19/2015 12:55	0.0	0.0	19.5	0	0.02	
GP-13B	4/2/2015 14:14	0.0	0.1	20.2	0	0.03	
GP-13B	5/19/2015 9:01	0.0	0.1	20.9	0	0.1	
GP-13B	6/8/2015 9:06	0.0	0.0	21.0	0	0.01	
GP-13B	7/20/2015 7:54	0.0	0.1	20.7	0	0.03	
GP-13B	8/19/2015 10:47	0.0	0.1	20.6	0	0.01	
GP-13B	9/16/2015 8:39	0.0	0.1	20.3	0	-0.04	
GP-13B	10/21/2015 13:13	0.0	0.2	19.6	0	-0.1	
GP-13B	11/19/2015 12:58	0.0	0.5	16.5	0	0.06	
GP-13B	12/10/2015 8:41	0.0	0.2	20.9	0	0	

CEDAR HILLS REGIONAL LANDFILL
Landfill Gas Compliance Probes
2015 Monitoring

Probe ID	Date/Time	CH4 %vol	CO2 %vol	O2 %vol	Lower Explosive Limit %LEL	Static Pressure in INWC	Comments
GP-13C	1/15/2015 9:21	0.0	0.2	19.1	0	-0.03	
GP-13C	2/18/2015 15:33	0.0	0.0	20.8	0	0	
GP-13C	3/19/2015 12:56	0.0	0.0	19.1	0	0	
GP-13C	4/2/2015 14:16	0.0	0.0	20.2	0	0	
GP-13C	5/19/2015 9:02	0.0	0.0	21.0	0	0.01	
GP-13C	6/8/2015 9:08	0.0	0.0	20.9	0	0	
GP-13C	7/20/2015 7:56	0.0	0.1	20.7	0	-0.02	
GP-13C	8/19/2015 10:49	0.0	0.1	20.6	0	0.02	
GP-13C	9/16/2015 8:40	0.0	0.2	20.5	0	-0.01	
GP-13C	10/21/2015 13:15	0.0	0.1	21.0	0	-0.13	
GP-13C	11/19/2015 13:00	0.0	0.1	19.5	0	-2.66	
GP-13C	12/10/2015 8:42	0.0	0.2	19.2	0	0.01	
GP-13D	1/15/2015 9:23	0.0	0.2	19.7	0	0.94	
GP-13D	2/18/2015 15:36	0.0	0.0	21.0	0	-1.58	
GP-13D	3/19/2015 12:58	0.0	0.0	19.6	0	-0.17	
GP-13D	4/2/2015 14:18	0.0	0.0	20.2	0	-3.31	
GP-13D	5/19/2015 9:04	0.0	0.0	21.0	0	-2.08	
GP-13D	6/8/2015 9:09	0.0	0.0	21.0	0	-0.45	
GP-13D	7/20/2015 7:58	0.0	0.1	20.7	0	-1.25	
GP-13D	8/19/2015 10:51	0.0	0.1	20.4	0	0.76	
GP-13D	9/16/2015 8:42	0.0	0.1	20.9	0	-0.1	
GP-13D	10/21/2015 13:17	0.0	0.1	21.0	0	-1	
GP-13D	11/19/2015 13:02	0.0	0.1	19.7	0	-1.94	
GP-13D	12/10/2015 8:44	0.0	0.4	18.5	0	6.93	
GP-14A	1/15/2015 9:28	0.0	0.1	21.0	0	0.71	
GP-14A	2/18/2015 15:41	0.0	0.0	21.0	0	-1.49	
GP-14A	3/19/2015 13:13	0.0	0.0	19.8	0	-0.39	
GP-14A	4/2/2015 14:51	0.0	0.1	20.0	0	-3.11	
GP-14A	5/19/2015 9:10	0.0	0.0	21.0	0	-1.22	
GP-14A	6/8/2015 9:14	0.0	0.0	21.0	0	-0.16	
GP-14A	7/20/2015 8:15	0.0	0.1	20.9	0	-0.52	
GP-14A	8/19/2015 11:08	0.0	0.1	20.1	0	0.27	
GP-14A	9/16/2015 8:47	0.0	0.2	19.5	0	0.02	
GP-14A	10/21/2015 13:22	0.0	0.1	20.9	0	-0.43	
GP-14A	11/19/2015 13:17	0.0	0.1	20.2	0	-0.87	
GP-14A	12/10/2015 8:57	0.0	0.3	14.1	0	3.04	
GP-14B	1/15/2015 9:29	0.0	1.1	16.0	0	0.36	
GP-14B	2/18/2015 15:43	0.0	0.0	21.0	0	-1.55	
GP-14B	3/19/2015 13:14	0.0	0.0	19.8	0	-0.47	
GP-14B	4/2/2015 14:52	0.0	0.0	20.1	0	-3.23	
GP-14B	5/19/2015 9:11	0.0	0.0	21.0	0	-1.62	
GP-14B	6/8/2015 9:15	0.0	0.0	21.0	0	-0.16	
GP-14B	7/20/2015 8:16	0.0	0.1	20.9	0	-0.49	
GP-14B	8/19/2015 11:10	0.0	0.1	20.4	0	0.34	
GP-14B	9/16/2015 8:50	0.0	0.1	20.9	0	0.02	
GP-14B	10/21/2015 13:23	0.0	0.1	21.0	0	-0.43	
GP-14B	11/19/2015 13:19	0.0	0.1	20.3	0	-0.91	
GP-14B	12/10/2015 8:59	0.0	0.9	15.9	0	2.92	

CEDAR HILLS REGIONAL LANDFILL
Landfill Gas Compliance Probes
2015 Monitoring

Probe ID	Date/Time	CH4 %vol	CO2 %vol	O2 %vol	Lower Explosive Limit %LEL	Static Pressure in INWC	Comments
GP-15A	1/15/2015 9:43	0.0	0.5	21.0	0	-11.14	
GP-15A	2/18/2015 14:28	--	--	--	--	-12.02	No Reading -Water
GP-15A	3/19/2015 13:24	--	--	--	--	--	No Reading -Water
GP-15A	4/2/2015 13:49	0.0	0.4	20.1	0	-2.96	No Reading -Water
GP-15A	5/19/2015 9:28	--	--	--	--	0	No Reading -Water
GP-15A	6/8/2015 9:30	0.0	0.2	21.0	0	0.1	
GP-15A	7/20/2015 8:39	0.0	4.0	11.9	0	0	
GP-15A	8/19/2015 11:37	0.0	6.3	7.7	0	0.07	
GP-15A	9/16/2015 8:58	0.0	0.3	20.8	0	-0.03	
GP-15A	10/21/2015 13:48	0.0	0.2	20.9	0	0.12	
GP-15A	11/19/2015 11:39	--	--	--	--	0	No Reading -Water
GP-15A	12/10/2015 9:16	0.0	0.8	14.2	0	-8.56	No Reading -Water
GP-15C	1/15/2015 9:45	0.0	2.0	9.3	0	-0.35	
GP-15C	2/18/2015 14:24	0.0	1.6	11.2	0	-0.01	
GP-15C	3/19/2015 13:26	0.0	2.2	6.5	0	0.1	
GP-15C	4/2/2015 13:51	0.0	0.8	16.2	0	-0.81	
GP-15C	5/19/2015 9:29	0.0	1.7	10.6	0	-0.1	
GP-15C	6/8/2015 9:26	0.0	1.1	14.9	0	-0.01	
GP-15C	7/20/2015 8:41	0.0	0.7	17.0	0	-0.07	
GP-15C	8/19/2015 11:39	0.0	2.0	8.0	0	0.13	
GP-15C	9/16/2015 9:00	0.0	2.1	9.2	0	-0.02	
GP-15C	10/21/2015 13:45	0.0	0.5	18.1	0	-0.03	
GP-15C	11/19/2015 11:40	0.0	1.5	12.7	0	0	
GP-15C	12/10/2015 9:18	0.0	1.4	15.1	0	0.01	
GP-15D	1/15/2015 9:46	0.0	0.2	21.0	0	-4.42	
GP-15D	2/18/2015 14:27	0.0	0.1	20.4	0	-3.12	
GP-15D	3/19/2015 13:27	0.0	0.1	19.6	0	-2.73	
GP-15D	4/2/2015 13:53	0.0	0.1	20.2	0	-3.87	
GP-15D	5/19/2015 9:31	0.0	0.1	20.8	0	-5.31	
GP-15D	6/8/2015 9:28	0.0	0.1	21.0	0	-3.16	
GP-15D	7/20/2015 8:42	0.0	0.1	21.0	0	-1.25	
GP-15D	8/19/2015 11:41	0.0	0.1	20.1	0	-2.79	
GP-15D	9/16/2015 9:02	0.0	0.2	20.8	0	-0.05	
GP-15D	10/21/2015 13:46	0.0	0.1	20.9	0	-2.88	
GP-15D	11/19/2015 11:42	0.0	0.2	20.0	0	-1.49	
GP-15D	12/10/2015 9:19	0.0	0.2	21.0	0	2.33	
GP-16A	1/15/2015 10:03	0.0	0.5	20.8	0	-2.59	
GP-16A	2/18/2015 14:45	--	--	--	--	-18.17	No Reading -Water
GP-16A	3/19/2015 13:33	0.0	0.1	19.7	0	0.01	
GP-16A	4/2/2015 13:26	0.0	0.2	19.9	0	0	
GP-16A	5/19/2015 10:10	0.0	6.0	14.0	0	0.02	
GP-16A	6/8/2015 9:45	0.0	4.5	18.2	0	0	
GP-16A	7/20/2015 8:55	0.0	2.2	19.8	0	0.02	
GP-16A	8/19/2015 11:54	0.0	1.8	19.2	0	0	
GP-16A	9/16/2015 9:32	0.0	2.3	18.8	0	0.03	
GP-16A	10/21/2015 14:03	0.0	2.0	18.9	0	0	
GP-16A	11/19/2015 11:13	0.0	0.2	19.8	0	-0.01	No Reading -Water
GP-16A	12/10/2015 9:37	0.0	0.4	18.7	0	-2.44	No Reading -Water

CEDAR HILLS REGIONAL LANDFILL
Landfill Gas Compliance Probes
2015 Monitoring

Probe ID	Date/Time	CH4 %vol	CO2 %vol	O2 %vol	Lower Explosive Limit %LEL	Static Pressure in INWC	Comments
GP-16B	1/15/2015 10:04	0.0	0.1	21.0	0	0	
GP-16B	2/18/2015 14:42	0.0	0.1	20.7	0	-1.01	
GP-16B	3/19/2015 13:35	0.0	0.0	19.6	0	0.24	
GP-16B	4/2/2015 13:27	0.0	0.1	20.0	0	-3.59	
GP-16B	5/19/2015 10:12	0.0	0.2	19.3	0	-1.18	
GP-16B	6/8/2015 9:42	0.0	0.0	21.0	0	-0.68	
GP-16B	7/20/2015 8:56	0.0	0.1	21.0	0	-2.63	
GP-16B	8/19/2015 11:56	0.0	0.1	20.4	0	-0.52	
GP-16B	9/16/2015 9:34	0.0	0.3	19.8	0	0.37	
GP-16B	10/21/2015 14:05	0.0	0.1	20.6	0	-0.49	
GP-16B	11/19/2015 11:15	0.0	0.1	20.1	0	-0.82	
GP-16B	12/10/2015 9:39	0.0	0.3	21.0	0	6.45	
GP-16C	1/15/2015 10:06	0.0	0.1	21.0	0	1.2	
GP-16C	2/18/2015 14:44	0.0	0.0	20.8	0	-1.4	
GP-16C	3/19/2015 13:36	0.0	0.0	19.8	0	-0.04	
GP-16C	4/2/2015 13:29	0.0	0.1	20.0	0	-3.51	
GP-16C	5/19/2015 10:14	0.0	0.1	20.7	0	-1.74	
GP-16C	6/8/2015 9:44	0.0	0.0	21.0	0	-0.41	
GP-16C	7/20/2015 8:58	0.0	0.1	21.0	0	-1.38	
GP-16C	8/19/2015 11:58	0.0	0.6	14.2	0	1.05	
GP-16C	9/16/2015 9:36	0.0	1.0	13.7	0	0.12	
GP-16C	10/21/2015 14:07	0.0	0.1	20.6	0	-0.75	
GP-16C	11/19/2015 11:16	0.0	0.1	20.2	0	-2.02	
GP-16C	12/10/2015 9:40	0.0	1.3	15.4	0	7.87	
GP-17A	1/15/2015 12:54	--	--	--	--	-5.14	No Reading -Water
GP-17A	2/18/2015 11:18	--	--	--	--	-3.6	No Reading -Water
GP-17A	3/19/2015 14:44	--	--	--	--	--	No Reading -Water
GP-17A	4/2/2015 16:48	0.0	0.6	20.1	0	-3.37	No Reading -Water
GP-17A	5/19/2015 16:04	--	--	--	--	0	No Reading -Water
GP-17A	6/8/2015 13:03	--	--	--	--	-19.17	No Reading -Water
GP-17A	7/20/2015 11:11	0.0	3.2	17.1	0	0	
GP-17A	8/19/2015 14:15	0.0	3.3	16.3	0	0.03	
GP-17A	9/16/2015 11:35	0.0	3.7	16.4	0	0.28	
GP-17A	10/21/2015 14:48	--	--	--	--	0.1	No Reading -Water
GP-17A	11/19/2015 13:40	--	--	--	--	0	No Reading -Water
GP-17A	12/10/2015 11:10	0.0	4.5	10.1	0	-11.62	No Reading -Water
GP-17B	1/15/2015 12:55	0.0	0.9	16.8	0	0.01	
GP-17B	2/18/2015 11:15	0.0	0.7	17.5	0	0	
GP-17B	3/19/2015 14:45	0.0	0.8	15.9	0	0	
GP-17B	4/2/2015 16:52	0.0	0.8	16.7	0	0	
GP-17B	5/19/2015 16:05	0.0	0.7	17.3	0	0.03	
GP-17B	6/8/2015 13:00	0.0	0.6	17.5	0	0	
GP-17B	7/20/2015 11:12	0.0	0.6	18.3	0	-0.01	
GP-17B	8/19/2015 14:16	0.0	0.6	17.7	0	0.06	
GP-17B	9/16/2015 11:37	0.0	0.8	16.3	0	0.02	
GP-17B	10/21/2015 14:45	0.0	0.7	16.2	0	0.01	
GP-17B	11/19/2015 13:42	0.0	1.0	14.5	0	0	
GP-17B	12/10/2015 11:13	0.0	1.1	16.2	0	0.01	

CEDAR HILLS REGIONAL LANDFILL
Landfill Gas Compliance Probes
2015 Monitoring

Probe ID	Date/Time	CH4 %vol	CO2 %vol	O2 %vol	Lower Explosive Limit %LEL	Static Pressure in INWC	Comments
GP-17C	1/15/2015 12:57	0.0	0.1	20.7	0	2.27	
GP-17C	2/18/2015 11:17	0.0	0.0	20.9	0	-1.22	
GP-17C	3/19/2015 14:47	0.0	0.0	19.4	0	0.09	
GP-17C	4/2/2015 16:55	0.0	0.0	20.3	0	-2.7	
GP-17C	5/19/2015 16:07	0.0	0.0	20.6	0	-0.79	
GP-17C	6/8/2015 13:02	0.0	0.0	20.2	0	-0.11	
GP-17C	7/20/2015 11:14	0.0	0.1	21.0	0	-1.3	
GP-17C	8/19/2015 14:18	0.0	0.0	20.8	0	1.1	
GP-17C	9/16/2015 11:39	0.0	0.1	19.6	0	-0.13	
GP-17C	10/21/2015 14:46	0.0	0.0	20.6	0	-0.82	
GP-17C	11/19/2015 13:44	0.0	0.1	20.0	0	-2.14	
GP-17C	12/10/2015 11:15	0.0	0.2	19.8	0	6.44	
GP-18A	1/15/2015 13:00	0.0	0.1	20.8	0	0.18	
GP-18A	2/18/2015 11:21	0.0	0.0	21.0	0	-0.04	
GP-18A	3/19/2015 14:49	--	--	--	--	--	No Reading -Water
GP-18A	4/2/2015 16:58	0.0	0.3	19.9	0	-0.46	No Reading -Water
GP-18A	5/19/2015 16:10	0.0	1.3	15.5	0	-4.6	
GP-18A	6/8/2015 13:06	0.0	1.5	15.7	0	0.01	
GP-18A	7/20/2015 11:18	0.0	2.0	18.2	0	0.01	
GP-18A	8/19/2015 14:21	0.0	1.9	18.5	0	0.1	
GP-18A	9/16/2015 11:43	0.0	2.2	17.7	0	-0.01	
GP-18A	10/21/2015 14:52	0.0	2.2	18.0	0	0.01	
GP-18A	11/19/2015 13:47	--	--	--	--	0	No Reading -Water
GP-18A	12/10/2015 11:17	0.0	0.4	19.9	0	-0.1	No Reading -Water
GP-18B	1/15/2015 13:02	0.0	0.4	12.5	0	0.02	
GP-18B	2/18/2015 11:22	0.0	0.3	12.6	0	0	
GP-18B	3/19/2015 14:51	0.0	0.2	12.0	0	-0.01	
GP-18B	4/2/2015 17:00	0.0	0.3	12.5	0	-0.01	
GP-18B	5/19/2015 16:12	0.0	0.2	12.9	0	-0.02	
GP-18B	6/8/2015 13:08	0.0	0.2	12.7	0	0.01	
GP-18B	7/20/2015 11:19	0.0	0.2	16.4	0	0.04	
GP-18B	8/19/2015 14:23	0.0	0.2	14.7	0	0.06	
GP-18B	9/16/2015 11:44	0.0	0.4	14.2	0	0.07	
GP-18B	10/21/2015 14:54	0.0	0.3	15.2	0	0.02	
GP-18B	11/19/2015 13:48	0.0	0.4	13.4	0	0.05	
GP-18B	12/10/2015 11:19	0.0	0.5	14.9	0	-0.02	
GP-18C	1/15/2015 13:03	0.0	0.3	17.3	0	1.72	
GP-18C	2/18/2015 11:24	0.0	0.2	19.4	0	-1.24	
GP-18C	3/19/2015 14:53	0.0	0.0	19.2	0	0.13	
GP-18C	4/2/2015 17:02	0.0	0.1	20.0	0	-2.66	
GP-18C	5/19/2015 16:13	0.0	0.1	19.5	0	-0.34	
GP-18C	6/8/2015 13:09	0.0	0.1	18.3	0	0.03	
GP-18C	7/20/2015 11:21	0.0	0.1	19.8	0	-0.89	
GP-18C	8/19/2015 14:25	0.0	0.1	16.6	0	1.57	
GP-18C	9/16/2015 11:46	0.0	0.3	14.2	0	0.03	
GP-18C	10/21/2015 14:55	0.0	0.2	18.6	0	-0.55	
GP-18C	11/19/2015 13:50	0.0	0.2	19.6	0	-2.39	
GP-18C	12/10/2015 11:21	0.0	0.5	14.9	0	7.13	

CEDAR HILLS REGIONAL LANDFILL
Landfill Gas Compliance Probes
2015 Monitoring

Probe ID	Date/Time	CH4 %vol	CO2 %vol	O2 %vol	Lower Explosive Limit %LEL	Static Pressure in INWC	Comments
GP-19A	1/15/2015 13:06	0.0	0.1	20.9	0	0.03	
GP-19A	2/18/2015 11:27	0.0	0.0	21.0	0	0	
GP-19A	3/19/2015 14:56	0.0	0.0	19.5	0	0	
GP-19A	4/2/2015 17:05	0.0	0.0	20.4	0	-0.02	
GP-19A	5/19/2015 16:17	0.0	0.0	20.8	0	0.04	
GP-19A	6/8/2015 13:13	0.0	0.0	20.5	0	0	
GP-19A	7/20/2015 11:23	0.0	1.0	19.6	0	0.01	
GP-19A	8/19/2015 14:28	0.0	1.0	18.8	0	0.01	
GP-19A	9/16/2015 11:50	0.0	1.2	17.9	0	0.09	
GP-19A	10/21/2015 14:59	0.0	1.1	18.2	0	0.06	
GP-19A	11/19/2015 13:54	0.0	0.1	20.1	0	0	
GP-19A	12/10/2015 11:23	0.0	0.1	20.4	0	-0.04	
GP-19B	1/15/2015 13:08	0.0	0.7	16.0	0	0.22	
GP-19B	2/18/2015 11:29	0.0	0.6	15.8	0	-0.01	
GP-19B	3/19/2015 14:58	0.0	0.5	14.9	0	-0.01	
GP-19B	4/2/2015 17:06	0.0	0.5	15.7	0	-0.02	
GP-19B	5/19/2015 16:19	0.0	0.5	16.0	0	0.05	
GP-19B	6/8/2015 13:15	0.0	0.4	16.0	0	0.01	
GP-19B	7/20/2015 11:25	0.0	0.4	17.8	0	0	
GP-19B	8/19/2015 14:30	0.0	0.4	16.8	0	-0.03	
GP-19B	9/16/2015 11:52	0.0	0.6	16.0	0	0.05	
GP-19B	10/21/2015 15:00	0.0	0.5	16.6	0	0.06	
GP-19B	11/19/2015 13:56	0.0	0.7	15.4	0	-0.05	
GP-19B	12/10/2015 11:25	0.0	0.8	17.2	0	-0.03	
GP-19C	1/15/2015 13:09	0.0	0.1	21.0	0	0.26	
GP-19C	2/18/2015 11:31	0.0	0.0	21.0	0	-0.07	
GP-19C	3/19/2015 15:00	0.0	0.0	19.5	0	0	
GP-19C	4/2/2015 17:08	0.0	0.1	20.4	0	-0.22	
GP-19C	5/19/2015 16:20	0.0	0.0	20.9	0	-0.62	
GP-19C	6/8/2015 13:16	0.0	0.0	20.6	0	0.02	
GP-19C	7/20/2015 11:26	0.0	0.1	21.0	0	0	
GP-19C	8/19/2015 14:31	0.0	0.0	21.0	0	0.14	
GP-19C	9/16/2015 11:54	0.0	0.1	20.3	0	0.05	
GP-19C	10/21/2015 15:01	0.0	0.1	20.7	0	0.08	
GP-19C	11/19/2015 13:57	0.0	0.1	20.1	0	-0.19	
GP-19C	12/10/2015 11:26	0.0	0.1	20.6	0	0.85	
GP-20A	1/15/2015 13:13	0.0	0.1	21.0	0	-3.02	
GP-20A	2/18/2015 11:35	0.0	0.0	21.0	0	-0.61	
GP-20A	3/19/2015 15:03	0.0	0.0	19.6	0	0	
GP-20A	4/2/2015 17:11	0.0	0.0	20.5	0	0	
GP-20A	5/19/2015 16:24	0.0	0.0	20.9	0	0.06	
GP-20A	6/8/2015 13:20	0.0	0.8	18.4	0	0	
GP-20A	7/20/2015 11:35	0.0	1.0	20.3	0	0.01	
GP-20A	8/19/2015 14:55	0.0	1.4	20.2	0	0.02	
GP-20A	9/16/2015 11:58	0.0	1.2	19.4	0	0.03	
GP-20A	10/21/2015 15:06	0.0	1.2	19.6	0	0.01	
GP-20A	11/19/2015 14:01	0.0	0.1	20.2	0	-0.02	
GP-20A	12/10/2015 11:29	0.0	0.1	21.0	0	-2.08	

CEDAR HILLS REGIONAL LANDFILL
Landfill Gas Compliance Probes
2015 Monitoring

Probe ID	Date/Time	CH4 %vol	CO2 %vol	O2 %vol	Lower Explosive Limit %LEL	Static Pressure in INWC	Comments
GP-20B	1/15/2015 13:16	0.0	0.3	18.1	0	0.05	
GP-20B	2/18/2015 11:37	0.0	0.2	20.1	0	0	
GP-20B	3/19/2015 15:05	0.0	0.2	14.8	0	0	
GP-20B	4/2/2015 17:12	0.0	0.2	18.0	0	-0.01	
GP-20B	5/19/2015 16:25	0.0	0.2	15.0	0	0.05	
GP-20B	6/8/2015 13:21	0.0	0.2	16.2	0	0	
GP-20B	7/20/2015 11:37	0.0	0.2	19.1	0	0.02	
GP-20B	8/19/2015 14:57	0.0	0.1	21.0	0	0.32	
GP-20B	9/16/2015 12:00	0.0	0.2	18.7	0	0.01	
GP-20B	10/21/2015 15:08	0.0	0.1	20.8	0	0	
GP-20B	11/19/2015 14:03	0.0	0.2	18.6	0	0.01	
GP-20B	12/10/2015 11:31	0.0	0.3	12.5	0	0.49	
GP-20C	1/15/2015 13:18	0.0	0.2	7.7	0	0.02	
GP-20C	2/18/2015 11:39	0.0	0.1	6.1	0	0.28	
GP-20C	3/19/2015 15:06	0.0	0.1	18.4	0	0	
GP-20C	4/2/2015 17:14	0.0	0.2	6.1	0	0	
GP-20C	5/19/2015 16:27	0.0	0.0	20.5	0	0.08	
GP-20C	6/8/2015 13:23	0.0	0.1	5.5	0	0.14	
GP-20C	7/20/2015 11:39	0.0	0.3	17.7	0	0.04	
GP-20C	8/19/2015 14:58	0.0	0.1	9.3	0	0.14	
GP-20C	9/16/2015 12:02	0.0	0.2	6.1	0	0.13	
GP-20C	10/21/2015 15:09	0.0	0.2	7.1	0	0.2	
GP-20C	11/19/2015 14:05	0.0	0.1	20.1	0	-0.01	
GP-20C	12/10/2015 11:32	0.0	0.3	6.6	0	0.11	
GP-21A	1/15/2015 13:26	0.0	0.1	21.0	0	-2.57	
GP-21A	2/18/2015 11:42	0.0	0.1	20.8	0	-3.92	
GP-21A	3/19/2015 15:10	0.0	0.0	19.6	0	-0.98	
GP-21A	4/3/2015 12:22	0.0	0.1	20.8	0	-0.28	
GP-21A	5/19/2015 16:29	0.0	0.0	20.9	0	-1.67	
GP-21A	6/8/2015 13:27	0.0	0.0	20.3	0	-5.65	
GP-21A	7/20/2015 11:42	0.0	1.2	19.0	0	0.03	
GP-21A	8/19/2015 15:02	0.0	1.1	19.3	0	0.03	
GP-21A	9/16/2015 12:11	0.0	1.3	18.7	0	0	
GP-21A	10/21/2015 15:13	0.0	1.2	18.8	0	0.01	
GP-21A	11/19/2015 14:07	0.0	0.3	19.4	0	-1.06	
GP-21A	12/10/2015 11:36	0.0	0.2	20.4	0	0.02	
GP-21B	1/15/2015 13:28	0.0	0.1	8.8	0	0.14	
GP-21B	2/18/2015 11:44	0.0	0.1	9.0	0	0	
GP-21B	3/19/2015 15:11	0.0	0.0	8.4	0	0	
GP-21B	4/3/2015 12:23	0.0	0.1	9.2	0	0	
GP-21B	5/19/2015 16:31	0.0	0.0	8.8	0	0.07	
GP-21B	6/8/2015 13:29	0.0	0.0	8.6	0	0	
GP-21B	7/20/2015 11:43	0.0	0.1	10.1	0	0.04	
GP-21B	8/19/2015 15:03	0.0	0.1	9.8	0	0.04	
GP-21B	9/16/2015 12:13	0.0	0.1	9.9	0	0	
GP-21B	10/21/2015 15:15	0.0	0.1	11.7	0	-0.01	
GP-21B	11/19/2015 14:09	0.0	0.2	10.8	0	0.05	
GP-21B	12/10/2015 11:37	0.0	0.2	11.5	0	-0.68	

CEDAR HILLS REGIONAL LANDFILL
Landfill Gas Compliance Probes
2015 Monitoring

Probe ID	Date/Time	CH4 %vol	CO2 %vol	O2 %vol	Lower Explosive Limit %LEL	Static Pressure in INWC	Comments
GP-21C	1/15/2015 13:29	--	--	--	--	-0.04	No Reading -Water
GP-21C	2/18/2015 11:46	--	--	--	--	0.41	No Reading -Water
GP-21C	3/19/2015 15:12	0.0	0.2	14.5	0	0	
GP-21C	4/3/2015 12:24	0.0	0.1	9.2	0	-0.75	
GP-21C	5/19/2015 16:31	--	--	--	--	0	No Reading -Water
GP-21C	6/8/2015 13:30	--	--	--	--	-0.27	No Reading -Water
GP-21C	7/20/2015 11:45	0.0	0.1	20.7	0	-0.01	
GP-21C	8/19/2015 15:04	0.0	0.1	10.1	0	-0.08	No Reading -Water
GP-21C	9/16/2015 12:15	--	--	--	--	0	No Reading -Water
GP-21C	10/21/2015 15:16	0.0	0.1	12.0	0	-0.34	
GP-21C	11/19/2015 14:10	--	--	--	--	0	No Reading -Water
GP-21C	12/10/2015 11:38	0.0	0.2	10.9	0	0.29	No Reading -Water
GP-22A	1/15/2015 13:36	0.0	0.7	19.9	0	-10.21	
GP-22A	2/18/2015 11:50	0.0	0.1	20.9	0	-10.72	
GP-22A	3/19/2015 15:16	0.0	0.4	19.2	0	-5.7	
GP-22A	4/3/2015 12:28	0.0	0.2	20.6	0	-2.17	
GP-22A	5/19/2015 16:36	0.0	0.5	20.1	0	-6.26	
GP-22A	6/8/2015 13:35	0.0	2.5	12.1	0	0	
GP-22A	7/20/2015 11:48	0.0	2.8	17.2	0	0.01	
GP-22A	8/19/2015 15:08	0.0	1.8	19.6	0	0	
GP-22A	9/16/2015 12:18	0.0	2.5	18.3	0	-0.32	
GP-22A	10/21/2015 15:21	0.0	2.4	17.2	0	-0.71	
GP-22A	11/19/2015 14:15	--	--	--	--	0	No Reading -Water
GP-22A	12/10/2015 11:42	0.0	0.7	20.7	0	7.83	
GP-22C	1/15/2015 13:37	0.0	2.5	5.5	0	1.23	
GP-22C	2/18/2015 11:52	0.0	2.4	5.2	0	-2.1	
GP-22C	3/19/2015 15:18	0.0	0.8	6.2	0	0.44	
GP-22C	4/3/2015 12:30	0.0	0.9	6.5	0	0.26	
GP-22C	5/19/2015 16:38	0.0	0.7	6.2	0	-0.42	
GP-22C	6/8/2015 13:36	0.7	0.8	5.7	14	0.42	
GP-22C	7/20/2015 11:50	0.0	1.9	4.9	0	-0.86	
GP-22C	8/19/2015 15:10	0.1	1.9	3.9	2	2.01	
GP-22C	9/16/2015 12:20	0.0	2.0	4.1	0	0.42	
GP-22C	10/21/2015 15:22	0.0	2.0	4.0	0	-0.57	
GP-22C	11/19/2015 14:30	0.0	2.0	4.2	0	-2.14	
GP-22C	12/10/2015 11:44	0.0	1.9	5.3	0	9.56	
GP-23A	1/15/2015 13:44	0.0	0.1	21.0	0	0.03	
GP-23A	2/18/2015 11:56	0.0	0.0	20.8	0	0.01	
GP-23A	3/20/2015 15:29	0.0	0.0	19.3	0	0	
GP-23A	4/3/2015 12:34	0.0	0.1	20.8	0	0	
GP-23A	5/19/2015 12:01	0.0	0.0	20.7	0	0	
GP-23A	6/8/2015 13:43	0.0	0.0	20.3	0	0	
GP-23A	7/20/2015 11:54	0.0	0.1	20.8	0	0	
GP-23A	8/19/2015 15:15	0.0	0.0	20.4	0	-0.01	
GP-23A	9/16/2015 13:10	0.0	0.1	20.5	0	0.06	
GP-23A	10/21/2015 15:29	0.0	0.1	20.8	0	0	
GP-23A	11/19/2015 14:34	0.0	0.1	19.7	0	0	
GP-23A	12/10/2015 11:48	0.0	0.1	20.8	0	-0.04	

CEDAR HILLS REGIONAL LANDFILL
Landfill Gas Compliance Probes
2015 Monitoring

Probe ID	Date/Time	CH4 %vol	CO2 %vol	O2 %vol	Lower Explosive Limit %LEL	Static Pressure in INWC	Comments
GP-23B	1/15/2015 13:45	0.0	0.1	21.0	0	0.15	
GP-23B	2/18/2015 11:58	0.0	0.0	21.0	0	-0.47	
GP-23B	3/20/2015 15:30	0.0	0.0	19.3	0	0	
GP-23B	4/3/2015 12:36	0.0	0.1	20.9	0	-0.01	
GP-23B	5/19/2015 12:03	0.0	0.0	20.7	0	0.05	
GP-23B	6/8/2015 13:45	0.0	0.0	20.4	0	0	
GP-23B	7/20/2015 11:55	0.0	0.0	21.0	0	-0.01	
GP-23B	8/19/2015 15:17	0.0	0.0	20.8	0	0.02	
GP-23B	9/16/2015 13:12	0.0	0.1	20.6	0	0.05	
GP-23B	10/21/2015 15:30	0.0	0.0	20.9	0	0.03	
GP-23B	11/19/2015 14:36	0.0	0.1	19.9	0	-0.03	
GP-23B	12/10/2015 11:49	0.0	0.1	21.0	0	-1.17	
GP-23C	1/15/2015 13:47	0.0	0.1	21.0	0	-0.56	
GP-23C	2/18/2015 11:59	0.0	0.0	19.1	0	-1.28	
GP-23C	3/20/2015 15:32	0.0	0.0	19.3	0	-0.96	
GP-23C	4/3/2015 12:37	0.0	0.1	21.0	0	0	
GP-23C	5/19/2015 12:04	0.0	0.0	20.7	0	0.1	
GP-23C	6/8/2015 13:46	0.0	0.0	20.5	0	0	
GP-23C	7/20/2015 11:57	0.0	0.0	21.0	0	0.08	
GP-23C	8/19/2015 15:18	0.0	0.0	20.9	0	-0.01	
GP-23C	9/16/2015 13:14	0.0	0.1	20.6	0	0.06	
GP-23C	10/21/2015 15:32	0.0	0.0	21.0	0	0	
GP-23C	11/19/2015 14:38	0.0	0.1	19.9	0	0	
GP-23C	12/10/2015 11:51	0.0	0.1	21.0	0	-0.02	
GP-24A	1/15/2015 13:51	0.0	4.2	10.5	0	0.09	
GP-24A	2/18/2015 12:03	0.0	3.8	12.8	0	0	
GP-24A	3/20/2015 15:35	0.0	3.9	10.7	0	0	
GP-24A	4/3/2015 12:40	0.0	4.2	10.3	0	-0.01	
GP-24A	5/19/2015 12:09	0.0	5.3	8.4	0	0	
GP-24A	6/8/2015 13:50	0.0	4.5	12.0	0	0	
GP-24A	7/20/2015 12:00	0.0	5.0	15.4	0	0.01	
GP-24A	8/19/2015 15:22	0.0	4.6	15.8	0	-0.03	
GP-24A	9/16/2015 13:18	0.0	4.6	15.6	0	0.06	
GP-24A	10/21/2015 15:36	0.0	4.4	15.8	0	0.02	
GP-24A	11/19/2015 14:42	0.0	3.7	15.6	0	0.01	
GP-24A	12/10/2015 11:54	0.0	3.7	14.5	0	-0.01	
GP-24B	1/15/2015 13:52	0.0	2.2	14.8	0	-0.01	
GP-24B	2/18/2015 12:05	0.0	1.1	18.1	0	0	
GP-24B	3/20/2015 15:37	0.0	2.3	13.1	0	-0.01	
GP-24B	4/3/2015 12:42	0.0	1.4	17.7	0	-0.01	
GP-24B	5/19/2015 12:10	0.0	0.1	20.6	0	0.1	
GP-24B	6/8/2015 13:52	0.0	0.4	19.6	0	0.01	
GP-24B	7/20/2015 12:01	0.0	0.1	21.0	0	-0.13	
GP-24B	8/19/2015 15:23	0.0	0.8	18.4	0	0.46	
GP-24B	9/16/2015 13:20	0.0	1.7	17.8	0	0.09	
GP-24B	10/21/2015 15:37	0.0	0.4	20.4	0	-0.07	
GP-24B	11/19/2015 14:43	0.0	2.7	16.6	0	0.02	
GP-24B	12/10/2015 11:55	0.0	0.2	20.1	0	-0.04	

CEDAR HILLS REGIONAL LANDFILL
Landfill Gas Compliance Probes
2015 Monitoring

Probe ID	Date/Time	CH4 %vol	CO2 %vol	O2 %vol	Lower Explosive Limit %LEL	Static Pressure in INWC	Comments
GP-25	1/15/2015 13:56	0.0	3.5	12.6	0	0	
GP-25	2/18/2015 12:10	0.0	3.0	13.7	0	0	
GP-25	3/20/2015 15:39	0.0	3.6	12.4	0	0	
GP-25	4/3/2015 12:44	0.0	3.6	12.0	0	-0.01	
GP-25	5/19/2015 12:48	0.0	4.2	14.9	0	0.04	
GP-25	6/8/2015 13:56	0.0	3.8	15.3	0	0.01	
GP-25	7/20/2015 12:04	0.0	3.1	19.0	0	-0.02	
GP-25	8/19/2015 15:26	0.0	2.5	18.5	0	0.14	
GP-25	9/16/2015 13:26	0.0	3.3	17.6	0	0.05	
GP-25	10/21/2015 15:40	0.0	4.0	16.2	0	0.01	
GP-25	11/19/2015 14:46	0.0	2.8	14.1	0	-0.1	
GP-25	12/10/2015 11:58	0.0	2.8	15.1	0	9.64	
GP-26	1/15/2015 13:59	0.0	1.2	19.3	0	0.14	
GP-26	2/18/2015 12:13	0.0	1.2	18.0	0	-0.04	
GP-26	3/20/2015 15:42	0.0	1.2	15.6	0	0.11	
GP-26	4/3/2015 12:48	0.0	1.2	17.1	0	0.16	
GP-26	5/19/2015 12:51	0.0	1.1	17.2	0	0.01	
GP-26	6/8/2015 14:01	0.0	0.8	18.9	0	0.02	
GP-26	7/20/2015 12:07	0.0	0.3	20.8	0	-0.46	
GP-26	8/19/2015 15:29	0.0	0.5	19.9	0	0.94	
GP-26	9/16/2015 13:29	0.0	0.6	19.0	0	-0.13	
GP-26	10/21/2015 15:46	0.0	0.5	20.1	0	0.3	
GP-26	11/19/2015 14:49	0.0	0.6	18.5	0	-0.07	
GP-26	12/10/2015 12:01	0.0	1.2	18.3	0	0.03	
GP-27	1/15/2015 14:03	0.0	8.8	7.6	0	0.11	
GP-27	2/18/2015 8:31	0.0	8.7	6.5	0	-0.01	
GP-27	3/20/2015 15:45	0.0	8.4	7.0	0	-0.02	
GP-27	4/3/2015 12:51	0.0	8.9	7.2	0	0	
GP-27	5/19/2015 12:55	0.0	9.9	7.1	0	0.07	
GP-27	6/8/2015 14:05	0.0	10.0	7.5	0	0	
GP-27	7/20/2015 12:10	0.0	9.7	12.5	0	0	
GP-27	8/19/2015 15:33	0.0	7.6	14.1	0	0.02	
GP-27	9/16/2015 13:33	0.0	9.1	10.5	0	0.06	
GP-27	10/21/2015 15:49	0.0	9.6	10.0	0	0	
GP-27	11/19/2015 14:53	0.0	9.3	9.0	0	-0.01	
GP-27	12/10/2015 12:04	0.0	7.2	12.6	0	-0.06	
GP-29A	1/15/2015 14:09	0.0	0.6	20.6	0	0.07	
GP-29A	2/18/2015 16:02	0.0	0.4	20.7	0	0	
GP-29A	3/20/2015 15:49	0.0	1.1	18.3	0	0	
GP-29A	4/3/2015 12:55	0.0	1.0	20.0	0	0	
GP-29A	5/19/2015 13:00	0.0	0.5	20.2	0	0	
GP-29A	6/8/2015 14:14	0.0	0.7	19.8	0	0	
GP-29A	7/20/2015 12:14	0.0	1.2	20.1	0	0.01	
GP-29A	8/19/2015 15:42	0.0	1.0	19.8	0	0.01	
GP-29A	9/16/2015 13:39	0.0	1.5	19.3	0	0.04	
GP-29A	10/21/2015 15:55	0.0	1.1	20.0	0	0	
GP-29A	11/19/2015 14:57	0.0	0.7	19.3	0	-0.02	
GP-29A	12/10/2015 12:07	0.0	0.8	19.7	0	-0.02	

CEDAR HILLS REGIONAL LANDFILL
Landfill Gas Compliance Probes
2015 Monitoring

Probe ID	Date/Time	CH4 %vol	CO2 %vol	O2 %vol	Lower Explosive Limit %LEL	Static Pressure in INWC	Comments
GP-29B	1/15/2015 14:10	0.0	0.7	21.0	0	0	
GP-29B	2/18/2015 16:04	0.0	0.8	20.3	0	-1.75	
GP-29B	3/20/2015 15:51	0.0	0.9	18.8	0	0.01	
GP-29B	4/3/2015 12:57	0.0	0.9	20.5	0	0	
GP-29B	5/19/2015 13:01	0.0	0.7	20.4	0	0.02	
GP-29B	6/8/2015 14:15	0.0	0.6	20.1	0	0.01	
GP-29B	7/20/2015 12:16	0.0	0.3	20.8	0	0	
GP-29B	8/19/2015 15:43	0.0	0.2	20.6	0	0.05	
GP-29B	9/16/2015 13:41	0.0	0.5	19.9	0	0.02	
GP-29B	10/21/2015 15:56	0.0	0.2	20.9	0	0.01	
GP-29B	11/19/2015 14:58	0.0	0.6	19.2	0	0	
GP-29B	12/10/2015 12:09	0.0	0.8	20.5	0	0.02	
GP-30A	1/15/2015 14:30	0.0	2.1	18.8	0	1.11	
GP-30A	2/18/2015 8:42	0.0	2.1	17.5	0	0.59	
GP-30A	3/20/2015 15:58	0.0	2.4	17.0	0	3.02	
GP-30A	4/3/2015 13:17	0.0	2.5	17.7	0	1.49	
GP-30A	5/19/2015 13:33	0.0	2.8	17.8	0	0.03	
GP-30A	6/8/2015 6:24	0.0	2.6	18.4	0	-0.04	
GP-30A	7/20/2015 12:50	0.0	1.9	19.5	0	-0.02	
GP-30A	8/19/2015 16:03	0.0	1.8	19.6	0	0.06	
GP-30A	9/16/2015 15:09	0.0	1.3	19.2	0	0.13	
GP-30A	10/21/2015 8:22	0.0	2.1	19.4	0	0.01	
GP-30A	11/19/2015 15:07	0.0	2.2	18.1	0	0.52	
GP-30A	12/10/2015 12:54	0.0	2.3	18.4	0	3.54	
GP-30B	1/15/2015 14:31	0.0	1.3	19.3	0	0.67	
GP-30B	2/18/2015 8:43	0.0	1.2	18.3	0	-1.11	
GP-30B	3/20/2015 16:00	0.0	1.4	17.3	0	0.45	
GP-30B	4/3/2015 13:19	0.0	1.4	18.7	0	-0.1	
GP-30B	5/19/2015 13:35	0.0	0.2	20.6	0	-0.12	
GP-30B	6/8/2015 6:26	0.0	1.2	19.2	0	-0.43	
GP-30B	7/20/2015 12:51	0.0	1.0	20.5	0	-0.08	
GP-30B	8/19/2015 16:04	0.0	1.3	19.4	0	0.61	
GP-30B	9/16/2015 15:11	0.0	0.4	20.1	0	0.05	
GP-30B	10/21/2015 8:23	0.0	0.7	20.4	0	-0.09	
GP-30B	11/19/2015 15:08	0.0	1.2	18.8	0	-1	
GP-30B	12/10/2015 12:55	0.0	1.5	18.6	0	0.5	
GP-31A	1/15/2015 14:33	--	--	--	--	0.31	No Reading -Water
GP-31A	2/18/2015 8:46	--	--	--	--	-3.8	No Reading -Water
GP-31A	3/20/2015 16:02	--	--	--	--	--	No Reading -Water
GP-31A	4/3/2015 13:22	0.0	1.4	18.7	0	-5.38	No Reading -Water
GP-31A	5/19/2015 13:38	--	--	--	--	0	No Reading -Water
GP-31A	6/8/2015 6:30	0.4	12.0	0.2	8	-11.09	
GP-31A	7/20/2015 12:54	0.0	5.9	12.5	0	0.01	
GP-31A	8/19/2015 16:08	0.0	5.5	15.0	0	0.03	
GP-31A	9/16/2015 15:17	0.0	5.9	14.9	0	0.14	
GP-31A	10/21/2015 8:27	0.0	5.7	15.9	0	0.04	
GP-31A	11/19/2015 15:12	0.0	5.1	15.3	0	0.45	
GP-31A	12/10/2015 12:58	0.0	4.9	15.0	0	16.78	

CEDAR HILLS REGIONAL LANDFILL
Landfill Gas Compliance Probes
2015 Monitoring

Probe ID	Date/Time	CH4 %vol	CO2 %vol	O2 %vol	Lower Explosive Limit %LEL	Static Pressure in INWC	Comments
GP-31B	1/15/2015 14:35	0.0	0.3	14.9	0	1.26	
GP-31B	2/18/2015 8:48	0.0	0.3	14.4	0	-0.31	
GP-31B	3/20/2015 16:04	0.0	0.2	14.5	0	2.32	
GP-31B	4/3/2015 13:23	0.0	0.3	17.0	0	1.38	
GP-31B	5/19/2015 13:40	0.0	0.1	19.0	0	-0.05	
GP-31B	6/8/2015 6:31	0.0	0.3	17.4	0	-0.05	
GP-31B	7/20/2015 12:56	0.0	0.2	18.2	0	-0.16	
GP-31B	8/19/2015 16:09	0.0	0.2	16.4	0	0.05	
GP-31B	9/16/2015 15:19	0.0	0.3	16.2	0	0.11	
GP-31B	10/21/2015 8:28	0.0	0.3	17.1	0	0.08	
GP-31B	11/19/2015 15:14	0.0	0.3	14.2	0	-0.4	
GP-31B	12/10/2015 12:59	0.0	0.4	14.3	0	7.08	
GP-31C	1/15/2015 14:36	0.0	1.5	14.1	0	1.06	
GP-31C	2/18/2015 8:50	0.0	1.7	12.0	0	1.68	
GP-31C	3/20/2015 16:05	0.0	0.7	16.5	0	0.01	
GP-31C	4/3/2015 13:25	0.0	0.4	19.9	0	0	
GP-31C	5/19/2015 13:42	0.0	1.3	16.3	0	0.09	
GP-31C	6/8/2015 6:33	0.0	1.4	16.1	0	0	
GP-31C	7/20/2015 12:57	0.0	1.1	16.7	0	0.01	
GP-31C	8/19/2015 16:11	0.0	1.1	16.7	0	0.02	
GP-31C	9/16/2015 15:21	0.0	1.3	16.3	0	0.15	
GP-31C	10/21/2015 8:30	0.0	1.6	16.6	0	0.08	
GP-31C	11/19/2015 15:15	0.0	1.6	15.4	0	-0.03	
GP-31C	12/10/2015 13:01	0.0	2.6	12.7	0	3.38	
GP-32A	1/15/2015 14:39	0.0	1.8	18.4	0	0.09	
GP-32A	2/18/2015 8:53	0.0	0.6	19.3	0	-0.01	
GP-32A	3/20/2015 16:08	0.0	0.7	18.0	0	0	
GP-32A	4/3/2015 13:28	0.0	0.9	18.7	0	0	
GP-32A	5/19/2015 13:45	0.0	0.1	20.7	0	0.05	
GP-32A	6/8/2015 6:37	0.0	0.1	20.9	0	0	
GP-32A	7/20/2015 13:00	0.0	0.1	20.6	0	0.03	
GP-32A	8/28/2015 10:12	0.0	0.2	20.9	0	0	
GP-32A	9/16/2015 15:24	0.0	0.3	20.3	0	0.09	
GP-32A	10/21/2015 8:34	0.0	0.3	20.5	0	0.05	
GP-32A	11/19/2015 15:18	0.0	1.1	18.5	0	-0.02	
GP-32A	12/10/2015 13:03	0.0	2.7	16.8	0	0.95	
GP-32B	1/15/2015 14:41	0.0	0.5	20.5	0	0.04	
GP-32B	2/18/2015 8:55	0.0	0.4	20.3	0	0.05	
GP-32B	3/20/2015 16:09	0.0	0.2	19.3	0	0	
GP-32B	4/3/2015 13:29	0.0	0.2	20.8	0	0.01	
GP-32B	5/19/2015 13:47	0.0	0.2	20.5	0	0.09	
GP-32B	6/8/2015 6:39	0.0	0.2	20.8	0	0.01	
GP-32B	7/20/2015 13:01	0.0	0.1	20.6	0	0.04	
GP-32B	8/28/2015 10:13	0.0	0.1	20.9	0	-0.02	
GP-32B	9/16/2015 15:25	0.0	0.1	20.6	0	0.11	
GP-32B	10/21/2015 8:36	0.0	0.3	20.5	0	-0.01	
GP-32B	11/19/2015 15:20	0.0	0.7	18.9	0	0.01	
GP-32B	12/10/2015 13:04	0.0	1.1	18.7	0	0.01	

CEDAR HILLS REGIONAL LANDFILL
Landfill Gas Compliance Probes
2015 Monitoring

Probe ID	Date/Time	CH4 %vol	CO2 %vol	O2 %vol	Lower Explosive Limit %LEL	Static Pressure in INWC	Comments
GP-32C	1/15/2015 14:43	0.0	0.5	20.4	0	0.21	
GP-32C	2/18/2015 8:56	0.0	0.2	20.6	0	0.01	
GP-32C	3/20/2015 16:11	0.0	0.3	19.2	0	0	
GP-32C	4/3/2015 13:31	0.0	0.3	20.7	0	-0.01	
GP-32C	5/19/2015 13:48	0.0	0.2	20.5	0	0.08	
GP-32C	6/8/2015 6:40	0.0	0.2	20.8	0	0	
GP-32C	7/20/2015 13:03	0.0	0.2	20.5	0	0.04	
GP-32C	8/28/2015 10:15	0.0	0.2	20.8	0	0	
GP-32C	9/16/2015 15:27	0.0	0.2	20.4	0	0.07	
GP-32C	10/21/2015 8:38	0.0	0.4	20.5	0	0	
GP-32C	11/19/2015 15:21	0.0	0.7	19.0	0	-0.02	
GP-32C	12/10/2015 13:06	0.0	1.2	19.1	0	-0.01	
GP-33A	1/15/2015 14:46	0.0	0.1	21.0	0	0.06	
GP-33A	2/18/2015 8:59	0.0	0.2	20.7	0	-15.24	
GP-33A	3/20/2015 16:14	0.0	0.1	19.4	0	0	
GP-33A	4/3/2015 13:34	0.0	0.1	21.0	0	0	
GP-33A	5/19/2015 13:52	0.0	2.1	17.8	0	0.04	
GP-33A	6/8/2015 6:44	0.0	2.4	18.2	0	0	
GP-33A	7/20/2015 13:05	0.0	2.4	18.3	0	0.03	
GP-33A	8/28/2015 10:17	0.0	2.1	19.3	0	0	
GP-33A	9/16/2015 15:30	0.0	2.1	18.3	0	0.1	
GP-33A	10/21/2015 8:41	0.0	2.5	18.0	0	0.02	
GP-33A	11/19/2015 15:24	0.0	0.3	19.8	0	0.04	
GP-33A	12/10/2015 13:08	0.0	0.4	20.2	0	-6.4	
GP-33B	1/15/2015 14:47	0.0	0.1	21.0	0	0.75	
GP-33B	2/18/2015 9:01	0.0	0.0	20.9	0	-0.88	
GP-33B	3/20/2015 16:15	0.0	0.0	19.5	0	0	
GP-33B	4/3/2015 13:35	0.0	0.1	21.0	0	0	
GP-33B	5/19/2015 13:53	0.0	0.0	20.8	0	0	
GP-33B	6/8/2015 6:46	0.0	0.1	21.0	0	-0.01	
GP-33B	7/20/2015 13:07	0.0	0.5	19.5	0	0.03	
GP-33B	8/28/2015 10:19	0.0	0.4	20.5	0	-0.05	
GP-33B	9/16/2015 15:32	0.0	0.3	20.4	0	0.08	
GP-33B	10/21/2015 8:43	0.0	0.3	20.6	0	0.01	
GP-33B	11/19/2015 15:26	0.0	0.7	17.8	0	0.13	
GP-33B	12/10/2015 13:10	0.0	0.1	20.8	0	0.67	
GP-33C	1/15/2015 14:49	0.0	0.2	19.5	0	0.36	
GP-33C	2/18/2015 9:03	0.0	0.0	21.0	0	-1.81	
GP-33C	3/20/2015 16:17	0.0	0.0	19.4	0	-0.01	
GP-33C	4/3/2015 13:36	0.0	0.1	21.0	0	-0.67	
GP-33C	5/19/2015 13:55	0.0	0.0	20.8	0	-0.94	
GP-33C	6/8/2015 6:47	0.0	0.0	20.9	0	-0.97	
GP-33C	7/20/2015 13:08	0.0	0.1	20.7	0	-0.43	
GP-33C	8/28/2015 10:21	0.0	0.1	20.8	0	-0.09	
GP-33C	9/16/2015 15:33	0.0	0.1	20.8	0	-0.28	
GP-33C	10/21/2015 8:45	0.0	0.1	20.8	0	-0.14	
GP-33C	11/19/2015 15:27	0.0	0.1	20.0	0	-1.69	
GP-33C	12/10/2015 13:11	0.0	1.4	17.6	0	0.6	

CEDAR HILLS REGIONAL LANDFILL
Landfill Gas Compliance Probes
2015 Monitoring

Probe ID	Date/Time	CH4 %vol	CO2 %vol	O2 %vol	Lower Explosive Limit %LEL	Static Pressure in INWC	Comments
GP-34A	1/15/2015 14:53	--	--	--	--	7.57	No Reading -Water
GP-34A	2/18/2015 9:09	--	--	--	--	-0.17	No Reading -Water
GP-34A	3/20/2015 16:19	--	--	--	--	--	No Reading -Water
GP-34A	4/3/2015 13:39	0.0	0.1	21.0	0	-0.41	No Reading -Water
GP-34A	5/19/2015 13:58	0.0	0.2	20.7	0	-1.39	
GP-34A	6/8/2015 6:54	--	--	--	--	0.55	No Reading -Water
GP-34A	7/20/2015 13:11	0.0	8.8	8.0	0	-0.04	
GP-34A	8/28/2015 10:24	0.0	8.1	12.6	0	0	
GP-34A	9/16/2015 15:36	0.0	9.5	10.7	0	0.05	
GP-34A	10/21/2015 8:53	0.0	9.3	11.7	0	-0.01	
GP-34A	11/19/2015 15:30	--	--	--	--	0	No Reading -Water
GP-34A	12/10/2015 13:13	0.0	1.3	17.4	0	7.37	No Reading -Water
GP-34B	1/15/2015 14:55	0.0	0.2	20.1	0	0.2	
GP-34B	2/18/2015 9:06	0.0	0.1	21.0	0	-0.03	
GP-34B	3/20/2015 16:20	0.0	0.2	17.1	0	0	
GP-34B	4/3/2015 13:40	0.0	0.2	21.0	0	0	
GP-34B	5/19/2015 13:59	0.0	0.0	20.7	0	0.11	
GP-34B	6/8/2015 6:51	0.0	0.1	21.0	0	-0.01	
GP-34B	7/20/2015 13:13	0.0	0.1	20.6	0	-0.02	
GP-34B	8/28/2015 10:25	0.0	0.1	20.6	0	0	
GP-34B	9/16/2015 15:38	0.0	0.2	16.9	0	0.14	
GP-34B	10/21/2015 8:55	0.0	0.2	20.7	0	0	
GP-34B	11/19/2015 15:31	0.0	0.1	20.1	0	-0.09	
GP-34B	12/10/2015 13:15	0.0	0.4	14.6	0	0.06	
GP-34C	1/15/2015 14:56	0.0	0.1	14.5	0	1.21	
GP-34C	2/18/2015 9:08	0.0	0.0	20.9	0	-0.79	
GP-34C	3/20/2015 16:22	0.0	0.0	13.5	0	1.75	
GP-34C	4/3/2015 13:42	0.0	0.1	20.9	0	-0.07	
GP-34C	5/19/2015 14:01	0.0	0.0	19.6	0	-0.99	
GP-34C	6/8/2015 6:53	0.0	0.0	20.7	0	-0.31	
GP-34C	7/20/2015 13:14	0.0	0.1	20.6	0	-0.87	
GP-34C	8/28/2015 10:27	0.0	0.1	20.5	0	0.15	
GP-34C	9/16/2015 15:40	0.0	0.1	3.7	0	0.7	
GP-34C	10/21/2015 8:57	0.0	0.1	20.2	0	-0.83	
GP-34C	11/19/2015 15:33	0.0	0.1	19.1	0	-2.63	
GP-34C	12/10/2015 13:17	0.0	0.2	7.9	0	4.33	
GP-35A	1/15/2015 15:01	0.0	0.1	21.0	0	-1.3	
GP-35A	2/18/2015 9:13	0.0	0.1	21.0	0	0	
GP-35A	3/20/2015 16:25	0.0	0.0	19.4	0	0	
GP-35A	4/3/2015 13:45	0.0	0.1	21.0	0	-0.06	
GP-35A	5/19/2015 14:05	0.0	0.0	20.7	0	0.07	
GP-35A	6/8/2015 6:59	0.0	0.2	20.9	0	0	
GP-35A	7/20/2015 13:17	0.0	2.6	18.3	0	-0.02	
GP-35A	8/28/2015 10:29	0.0	4.8	17.1	0	0.02	
GP-35A	9/16/2015 15:43	0.0	6.2	14.3	0	-0.01	
GP-35A	10/21/2015 9:01	0.0	5.8	15.4	0	0.02	
GP-35A	11/19/2015 15:36	0.0	0.1	20.1	0	0	
GP-35A	12/10/2015 13:21	0.0	0.1	19.8	0	-0.01	

CEDAR HILLS REGIONAL LANDFILL
Landfill Gas Compliance Probes
2015 Monitoring

Probe ID	Date/Time	CH4 %vol	CO2 %vol	O2 %vol	Lower Explosive Limit %LEL	Static Pressure in INWC	Comments
GP-35B	1/15/2015 15:02	0.0	0.1	21.0	0	0.08	
GP-35B	2/18/2015 9:14	0.0	0.0	21.0	0	0	
GP-35B	3/20/2015 16:26	0.0	0.0	19.5	0	0	
GP-35B	4/3/2015 13:46	0.0	0.1	21.0	0	-0.01	
GP-35B	5/19/2015 14:06	0.0	0.0	20.7	0	0.01	
GP-35B	6/8/2015 7:01	0.0	0.0	21.0	0	0	
GP-35B	7/20/2015 13:18	0.0	0.1	20.8	0	0	
GP-35B	8/28/2015 10:31	0.0	0.1	20.6	0	0.02	
GP-35B	9/16/2015 15:44	0.0	0.1	20.7	0	0.14	
GP-35B	10/21/2015 9:03	0.0	0.2	20.8	0	0.06	
GP-35B	11/19/2015 15:38	0.0	0.1	19.9	0	-0.01	
GP-35B	12/10/2015 13:23	0.0	0.1	20.9	0	-0.01	
GP-35C	1/15/2015 15:04	0.0	0.1	21.0	0	0.04	
GP-35C	2/18/2015 9:16	0.0	0.0	21.0	0	-0.01	
GP-35C	3/20/2015 16:27	0.0	0.0	19.4	0	0.06	
GP-35C	4/3/2015 13:47	0.0	0.1	21.0	0	-0.02	
GP-35C	5/19/2015 14:08	0.0	0.0	20.7	0	-0.01	
GP-35C	6/8/2015 7:03	0.0	0.1	21.0	0	0	
GP-35C	7/20/2015 13:20	0.0	0.1	20.9	0	-0.02	
GP-35C	8/28/2015 10:32	0.0	0.1	20.8	0	0.02	
GP-35C	9/16/2015 15:46	0.0	0.1	20.1	0	0.11	
GP-35C	10/21/2015 9:04	0.0	0.1	20.8	0	0.02	
GP-35C	11/19/2015 15:40	0.0	0.1	20.2	0	-0.12	
GP-35C	12/10/2015 13:24	0.0	0.2	19.3	0	0.09	
GP-36A	1/15/2015 15:07	0.0	0.3	1.0	0	0.61	
GP-36A	2/18/2015 9:19	0.0	0.2	17.3	0	-0.11	
GP-36A	3/20/2015 16:30	0.0	0.2	5.6	0	0.5	
GP-36A	4/3/2015 13:53	0.0	0.3	9.5	0	-0.06	
GP-36A	5/19/2015 14:12	0.0	0.2	2.3	0	0.4	
GP-36A	6/8/2015 7:06	0.0	0.4	20.4	0	-0.06	
GP-36A	7/20/2015 13:22	0.0	0.5	20.6	0	-0.88	
GP-36A	8/28/2015 10:35	0.0	0.5	20.5	0	-0.47	
GP-36A	9/16/2015 15:49	0.0	1.0	19.9	0	-0.67	
GP-36A	10/21/2015 9:09	0.0	0.8	20.2	0	-1.53	
GP-36A	11/19/2015 15:42	0.0	0.6	10.9	0	0.77	
GP-36A	12/10/2015 13:27	0.0	0.5	5.3	0	7.31	
GP-36B	1/15/2015 15:07	--	--	--	--	0.38	No Reading -Water
GP-36B	2/18/2015 9:22	--	--	--	--	0.16	No Reading -Water
GP-36B	3/20/2015 16:31	--	--	--	--	--	No Reading -Water
GP-36B	4/3/2015 13:54	0.0	0.3	9.3	0	0.41	No Reading -Water
GP-36B	5/19/2015 14:14	0.0	0.1	15.8	0	0.31	
GP-36B	6/8/2015 7:09	--	--	--	--	0.46	No Reading -Water
GP-36B	7/20/2015 13:24	0.0	3.7	17.8	0	-0.02	
GP-36B	8/28/2015 10:36	0.0	2.9	18.8	0	0.04	
GP-36B	9/16/2015 15:51	0.0	2.7	18.0	0	0.17	
GP-36B	10/21/2015 9:10	0.0	2.6	18.0	0	0.02	
GP-36B	11/19/2015 15:44	0.0	0.1	20.1	0	0.07	
GP-36B	12/10/2015 13:29	0.0	0.1	18.7	0	-0.01	

CEDAR HILLS REGIONAL LANDFILL
Landfill Gas Compliance Probes
2015 Monitoring

Probe ID	Date/Time	CH4 %vol	CO2 %vol	O2 %vol	Lower Explosive Limit %LEL	Static Pressure in INWC	Comments
GP-36C	1/15/2015 15:09	0.0	0.4	7.8	0	2.65	
GP-36C	2/18/2015 9:21	0.0	0.3	9.6	0	-0.11	
GP-36C	3/20/2015 16:33	0.0	0.3	7.9	0	2.99	
GP-36C	4/3/2015 13:56	0.0	0.3	9.1	0	0.52	
GP-36C	5/19/2015 14:16	0.0	0.3	8.0	0	-0.85	
GP-36C	6/8/2015 7:08	0.0	0.3	8.4	0	-0.21	
GP-36C	7/20/2015 13:25	0.0	0.3	11.9	0	-0.92	
GP-36C	8/28/2015 10:38	0.0	0.3	11.4	0	0.12	
GP-36C	9/16/2015 15:53	0.0	0.3	8.6	0	0.54	
GP-36C	10/21/2015 9:12	0.0	0.4	10.6	0	-1	
GP-36C	11/19/2015 15:45	0.0	0.3	16.3	0	-1.71	
GP-36C	12/10/2015 13:30	0.0	0.4	12.2	0	4.03	
GP-37A	1/15/2015 15:11	--	--	--	--	-11.29	No Reading -Water
GP-37A	2/18/2015 9:29	--	--	--	--	0.28	No Reading -Water
GP-37A	3/20/2015 16:35	--	--	--	--	--	No Reading -Water
GP-37A	4/3/2015 14:01	0.0	0.3	9.3	0	-0.01	No Reading -Water
GP-37A	5/19/2015 14:20	0.0	0.3	8.8	0	0.5	
GP-37A	6/8/2015 7:15	--	--	--	--	0.66	No Reading -Water
GP-37A	7/20/2015 13:29	0.0	1.6	16.8	0	-0.04	
GP-37A	8/28/2015 10:41	0.0	1.9	17.5	0	0.01	
GP-37A	9/16/2015 15:56	0.0	1.8	17.5	0	0.14	
GP-37A	10/21/2015 9:19	0.0	2.1	17.4	0	0.28	
GP-37A	11/19/2015 15:48	--	--	--	--	0	No Reading -Water
GP-37A	12/10/2015 13:33	0.0	0.3	11.3	0	1.68	No Reading -Water
GP-37B	1/15/2015 15:12	0.0	0.3	15.2	0	0.43	
GP-37B	2/18/2015 9:26	0.0	0.2	20.5	0	-0.11	
GP-37B	3/20/2015 16:36	0.0	0.1	18.2	0	-0.08	
GP-37B	4/3/2015 14:02	0.0	0.4	12.2	0	-0.01	
GP-37B	5/19/2015 14:22	0.0	0.2	19.0	0	0.18	
GP-37B	6/8/2015 7:12	0.0	0.8	15.8	0	0.7	
GP-37B	7/20/2015 13:30	0.0	0.1	20.0	0	0.03	
GP-37B	8/28/2015 10:42	0.0	1.7	17.6	0	0.44	
GP-37B	9/16/2015 15:57	0.0	0.4	19.6	0	0.08	
GP-37B	10/21/2015 9:20	0.0	0.4	19.5	0	0	
GP-37B	11/19/2015 15:49	0.0	0.1	20.1	0	0.33	
GP-37B	12/10/2015 13:35	0.0	0.1	18.9	0	0.32	
GP-37C	1/15/2015 15:13	0.0	0.6	1.0	0	3.09	
GP-37C	2/18/2015 9:28	0.0	0.5	2.0	0	-0.08	
GP-37C	3/20/2015 16:38	0.0	0.6	1.3	0	2.89	
GP-37C	4/3/2015 14:04	0.0	0.6	1.8	0	0.53	
GP-37C	5/19/2015 14:24	0.0	0.5	2.2	0	-0.7	
GP-37C	6/8/2015 7:14	0.0	0.6	1.3	0	0.06	
GP-37C	7/20/2015 13:32	0.0	0.2	14.5	0	-0.86	
GP-37C	8/28/2015 10:43	0.0	0.5	1.7	0	0.45	
GP-37C	9/16/2015 15:59	0.0	0.6	1.1	0	0.49	
GP-37C	10/21/2015 9:22	0.0	0.6	3.5	0	-0.98	
GP-37C	11/19/2015 15:51	0.0	0.6	6.4	0	-2.53	
GP-37C	12/10/2015 13:36	0.0	0.9	2.3	0	5.55	

CEDAR HILLS REGIONAL LANDFILL
Landfill Gas Compliance Probes
2015 Monitoring

Probe ID	Date/Time	CH4 %vol	CO2 %vol	O2 %vol	Lower Explosive Limit %LEL	Static Pressure in INWC	Comments
GP-39	1/15/2015 15:18	0.0	1.1	18.5	0	0.27	
GP-39	2/18/2015 9:35	0.0	1.1	18.2	0	-0.34	
GP-39	3/20/2015 10:55	0.0	1.4	16.8	0	0.35	
GP-39	4/3/2015 14:09	0.0	1.3	18.3	0	-0.05	
GP-39	5/19/2015 14:30	0.0	1.4	17.5	0	0.09	
GP-39	6/8/2015 7:25	0.0	1.7	18.5	0	-0.01	
GP-39	7/20/2015 13:36	0.0	1.2	19.5	0	0.02	
GP-39	8/28/2015 10:47	0.0	1.1	19.1	0	0.04	
GP-39	9/16/2015 16:04	0.0	0.5	18.2	0	0.03	
GP-39	10/21/2015 9:29	0.0	1.2	18.9	0	0	
GP-39	11/19/2015 16:23	0.0	1.1	16.9	0	-0.47	
GP-39	12/10/2015 13:41	0.0	0.9	17.8	0	1.49	
GP-40	1/15/2015 15:21	0.0	0.1	20.3	0	0.1	
GP-40	2/18/2015 9:39	0.0	0.0	19.3	0	-0.13	
GP-40	3/20/2015 10:58	0.0	0.0	16.9	0	-0.02	
GP-40	4/3/2015 14:12	0.0	0.1	18.0	0	-0.01	
GP-40	5/19/2015 14:34	0.0	0.0	16.2	0	0.03	
GP-40	6/8/2015 7:29	0.0	0.0	16.3	0	0	
GP-40	7/20/2015 13:41	0.0	0.1	15.6	0	0.03	
GP-40	8/28/2015 10:50	0.0	0.1	18.2	0	0.03	
GP-40	9/16/2015 16:08	0.0	0.0	18.4	0	0.04	
GP-40	10/21/2015 9:33	0.0	0.1	20.7	0	0.01	
GP-40	11/19/2015 16:26	0.0	0.1	19.1	0	-0.2	
GP-40	12/10/2015 13:44	0.0	0.1	20.7	0	-0.01	
GP-41A	1/15/2015 15:25	0.0	0.1	21.0	0	0.08	
GP-41A	2/18/2015 9:43	0.0	0.0	21.0	0	0.01	
GP-41A	3/20/2015 11:01	0.0	0.1	19.4	0	0	
GP-41A	4/3/2015 14:15	0.0	0.1	21.0	0	0	
GP-41A	5/19/2015 14:39	0.0	0.0	20.5	0	0.03	
GP-41A	6/8/2015 7:34	0.0	5.2	14.4	0	0	
GP-41A	7/20/2015 13:44	0.0	3.7	17.4	0	0.04	
GP-41A	8/28/2015 10:53	0.0	3.8	17.8	0	0.03	
GP-41A	9/16/2015 16:11	0.0	3.9	17.5	0	0.04	
GP-41A	10/21/2015 9:38	0.0	3.5	18.0	0	0.02	
GP-41A	11/19/2015 16:29	0.0	0.1	19.3	0	-0.05	
GP-41A	12/10/2015 13:47	0.0	0.1	21.0	0	-0.01	
GP-41B	1/15/2015 15:26	0.0	0.1	21.0	0	0.21	
GP-41B	2/18/2015 9:45	0.0	0.0	21.0	0	-0.02	
GP-41B	3/20/2015 11:03	0.0	0.1	19.4	0	0	
GP-41B	4/3/2015 14:16	0.0	0.1	21.0	0	-0.01	
GP-41B	5/19/2015 14:40	0.0	0.0	20.4	0	0	
GP-41B	6/8/2015 7:36	0.0	0.2	20.8	0	-0.01	
GP-41B	7/20/2015 13:46	0.0	0.7	6.7	0	0.06	
GP-41B	8/28/2015 10:55	0.0	0.7	7.3	0	0.02	
GP-41B	9/16/2015 16:12	0.0	0.7	7.1	0	-0.41	
GP-41B	10/21/2015 9:39	0.0	0.8	7.8	0	0.2	
GP-41B	11/19/2015 16:31	0.0	0.1	19.3	0	0	
GP-41B	12/10/2015 13:49	0.0	0.1	21.0	0	-0.02	

CEDAR HILLS REGIONAL LANDFILL
Landfill Gas Compliance Probes
2015 Monitoring

Probe ID	Date/Time	CH4 %vol	CO2 %vol	O2 %vol	Lower Explosive Limit %LEL	Static Pressure in INWC	Comments
GP-41C	1/15/2015 15:28	0.0	0.1	21.0	0	-0.14	
GP-41C	2/18/2015 9:47	0.0	0.0	20.9	0	0	
GP-41C	3/20/2015 11:04	0.0	0.0	19.4	0	0	
GP-41C	4/3/2015 14:18	0.0	0.1	21.0	0	-0.01	
GP-41C	5/19/2015 14:42	0.0	0.0	20.6	0	0	
GP-41C	6/8/2015 7:37	0.0	0.1	21.0	0	0	
GP-41C	7/20/2015 13:48	0.0	0.1	20.4	0	0.02	
GP-41C	8/28/2015 10:56	0.0	0.1	20.4	0	0.04	
GP-41C	9/16/2015 16:14	0.0	0.1	20.7	0	0.11	
GP-41C	10/21/2015 9:41	0.0	0.1	20.6	0	0.02	
GP-41C	11/19/2015 16:32	0.0	0.1	19.5	0	-0.02	
GP-41C	12/10/2015 13:50	0.0	0.1	21.0	0	-0.02	
GP-42A	1/15/2015 15:31	--	--	--	--	-8.77	No Reading -Water
GP-42A	2/18/2015 9:51	--	--	--	--	-2.12	No Reading -Water
GP-42A	3/20/2015 11:07	--	--	--	--	--	No Reading -Water
GP-42A	4/3/2015 14:21	0.0	0.1	21.0	0	-6.7	No Reading -Water
GP-42A	5/19/2015 14:46	--	--	--	--	0	No Reading -Water
GP-42A	6/8/2015 7:48	0.0	0.1	20.9	0	0.12	
GP-42A	7/20/2015 13:52	0.0	4.1	13.8	0	0.08	
GP-42A	8/28/2015 11:01	0.0	4.3	14.5	0	0.01	
GP-42A	9/16/2015 16:18	0.0	4.5	13.5	0	0.05	
GP-42A	10/21/2015 9:45	0.0	4.8	12.0	0	0	
GP-42A	11/19/2015 16:35	--	--	--	--	0	No Reading -Water
GP-42A	12/10/2015 13:53	0.0	0.1	21.0	0	0.14	No Reading -Water
GP-42B	1/15/2015 15:32	0.0	0.5	18.3	0	1.29	
GP-42B	2/18/2015 9:50	0.0	0.4	19.7	0	-0.47	
GP-42B	3/20/2015 11:09	0.0	0.3	17.0	0	1.34	
GP-42B	4/3/2015 14:23	0.0	0.3	20.8	0	0.33	
GP-42B	5/19/2015 14:47	0.0	0.4	19.7	0	0	
GP-42B	6/8/2015 7:45	0.0	0.6	18.5	0	-0.13	
GP-42B	7/20/2015 13:53	0.0	0.5	19.5	0	-0.05	
GP-42B	8/28/2015 11:03	0.0	0.6	18.7	0	0.29	
GP-42B	9/16/2015 16:20	0.0	0.7	15.5	0	0.33	
GP-42B	10/21/2015 9:47	0.0	0.7	19.7	0	-0.06	
GP-42B	11/19/2015 16:37	0.0	0.2	19.6	0	-1.46	
GP-42B	12/10/2015 13:55	0.0	0.4	15.7	0	2.12	
GP-43A	1/15/2015 15:35	0.0	0.1	21.0	0	0.12	
GP-43A	2/18/2015 9:56	0.0	0.0	20.8	0	-0.08	
GP-43A	3/20/2015 11:13	0.0	0.1	19.3	0	-0.06	
GP-43A	4/3/2015 14:26	0.0	0.3	20.8	0	-0.08	
GP-43A	5/19/2015 14:52	0.0	0.0	20.5	0	0.04	
GP-43A	6/8/2015 7:53	0.0	0.0	21.0	0	0	
GP-43A	7/20/2015 13:57	0.0	0.1	20.5	0	0.03	
GP-43A	8/28/2015 11:05	0.0	0.3	19.6	0	0.08	
GP-43A	9/16/2015 16:22	0.0	0.5	17.5	0	0.34	
GP-43A	10/21/2015 9:53	0.0	0.3	20.4	0	0	
GP-43A	11/19/2015 16:44	0.0	0.1	19.8	0	-0.08	
GP-43A	12/10/2015 13:59	0.0	0.3	15.8	0	0.17	


CEDAR HILLS REGIONAL LANDFILL
Landfill Gas Compliance Probes
2015 Monitoring

Probe ID	Date/Time	CH4 %vol	CO2 %vol	O2 %vol	Lower Explosive Limit %LEL	Static Pressure in INWC	Comments
GP-43B	1/15/2015 15:37	0.0	0.1	21.0	0	-0.01	
GP-43B	2/18/2015 9:58	0.0	0.0	20.8	0	-0.02	
GP-43B	3/20/2015 11:14	0.0	0.0	19.4	0	-0.02	
GP-43B	4/3/2015 14:27	0.0	0.1	21.0	0	-0.02	
GP-43B	5/19/2015 14:53	0.0	0.0	20.6	0	0	
GP-43B	6/8/2015 7:55	0.0	0.0	21.0	0	0	
GP-43B	7/20/2015 13:58	0.0	0.0	20.7	0	0.02	
GP-43B	8/28/2015 11:07	0.0	0.0	20.5	0	0.04	
GP-43B	9/16/2015 16:24	0.0	0.1	20.9	0	0.03	
GP-43B	10/21/2015 9:55	0.0	0.1	20.9	0	0.02	
GP-43B	11/19/2015 16:45	0.0	0.1	19.9	0	-0.05	
GP-43B	12/10/2015 14:01	0.0	0.1	20.8	0	0	
GP-43C	1/15/2015 15:39	0.0	0.1	20.6	0	0.08	
GP-43C	2/18/2015 10:00	0.0	0.0	20.8	0	-0.01	
GP-43C	3/20/2015 11:16	0.0	0.0	18.8	0	0.06	
GP-43C	4/3/2015 14:29	0.0	0.1	21.0	0	0	
GP-43C	5/19/2015 14:56	0.0	0.0	20.6	0	-0.02	
GP-43C	6/8/2015 7:56	0.0	0.0	20.9	0	0	
GP-43C	7/20/2015 14:00	0.0	0.0	20.7	0	0.04	
GP-43C	8/28/2015 11:09	0.0	0.0	20.6	0	0.08	
GP-43C	9/16/2015 16:26	0.0	0.1	18.1	0	0.01	
GP-43C	10/21/2015 9:58	0.0	0.1	20.9	0	0.02	
GP-43C	11/19/2015 16:47	0.0	0.1	20.0	0	-0.06	
GP-43C	12/10/2015 14:02	0.0	0.4	9.5	0	0.34	
GP-44A	1/15/2015 15:42	0.0	0.1	21.0	0	0.1	
GP-44A	2/18/2015 10:07	0.0	0.0	20.9	0	0	
GP-44A	3/20/2015 11:19	0.0	0.0	19.4	0	0	
GP-44A	4/3/2015 14:33	0.0	0.1	21.0	0	-0.01	
GP-44A	5/19/2015 15:00	0.0	0.0	20.6	0	0.05	
GP-44A	6/8/2015 8:07	0.0	0.0	20.9	0	0	
GP-44A	7/20/2015 14:03	0.0	4.5	14.0	0	0.06	
GP-44A	8/28/2015 11:12	0.0	5.2	15.3	0	0.07	
GP-44A	9/16/2015 16:29	0.0	10.7	9.2	0	0.06	
GP-44A	10/21/2015 10:03	0.0	1.0	19.3	0	-0.01	
GP-44A	11/19/2015 16:50	0.0	0.1	20.0	0	0.1	
GP-44A	12/10/2015 14:07	0.0	0.1	19.6	0	0.02	
GP-44B	1/15/2015 15:43	0.0	1.2	13.2	0	0.21	
GP-44B	2/18/2015 10:03	0.0	1.5	10.4	0	-5.21	
GP-44B	3/20/2015 11:21	0.0	0.5	13.5	0	0.83	
GP-44B	4/3/2015 14:35	0.0	0.2	19.7	0	0.37	
GP-44B	5/19/2015 15:02	0.0	0.1	18.7	0	0.33	
GP-44B	6/8/2015 8:02	0.0	0.1	20.7	0	-0.06	
GP-44B	7/20/2015 14:05	0.0	0.1	20.6	0	0.06	
GP-44B	8/28/2015 11:14	0.0	0.2	19.9	0	0.06	
GP-44B	9/16/2015 16:31	0.0	0.4	19.7	0	-0.03	
GP-44B	10/21/2015 10:04	0.0	0.7	14.2	0	0.53	
GP-44B	11/19/2015 16:52	0.0	1.3	9.6	0	3.59	
GP-44B	12/10/2015 14:08	0.0	1.2	9.2	0	9.64	


CEDAR HILLS REGIONAL LANDFILL
Landfill Gas Compliance Probes
2015 Monitoring

Probe ID	Date/Time	CH4 %vol	CO2 %vol	O2 %vol	Lower Explosive Limit %LEL	Static Pressure in INWC	Comments
GP-44C	1/15/2015 15:44	0.0	0.1	20.3	0	0.09	
GP-44C	2/18/2015 10:05	0.0	0.0	20.8	0	0	
GP-44C	3/20/2015 11:23	0.0	0.0	19.1	0	0	
GP-44C	4/3/2015 14:36	0.0	0.1	20.9	0	-0.01	
GP-44C	5/19/2015 15:03	0.0	0.0	20.5	0	0.06	
GP-44C	6/8/2015 8:03	0.0	0.0	21.0	0	0	
GP-44C	7/20/2015 14:07	0.0	0.0	20.8	0	0.08	
GP-44C	8/28/2015 11:15	0.0	0.0	20.6	0	0.06	
GP-44C	9/16/2015 16:32	0.0	0.1	20.9	0	0.01	
GP-44C	10/21/2015 10:06	0.0	0.1	20.8	0	0.03	
GP-44C	11/19/2015 16:54	0.0	0.1	20.0	0	-0.02	
GP-44C	12/10/2015 14:10	0.0	0.1	20.7	0	0.01	
GP-45S	1/15/2015 8:50	0.0	0.1	21.0	0	-0.01	
GP-45S	2/18/2015 14:12	0.0	0.0	20.4	0	0	
GP-45S	3/20/2015 11:38	0.0	0.0	19.4	0	0	
GP-45S	4/3/2015 12:02	0.0	0.1	20.7	0	0	
GP-45S	5/19/2015 8:32	0.0	0.0	20.8	0	0.03	
GP-45S	6/8/2015 8:27	0.0	0.0	21.0	0	0	
GP-45S	7/20/2015 9:46	0.0	0.1	20.9	0	-0.02	
GP-45S	8/19/2015 12:29	0.0	0.0	21.0	0	-0.06	
GP-45S	9/16/2015 8:03	0.0	0.1	21.0	0	0.06	
GP-45S	10/21/2015 12:47	0.0	0.1	20.5	0	0.06	
GP-45S	11/19/2015 10:50	0.0	0.1	19.1	0	0	
GP-45S	12/10/2015 8:23	0.0	0.2	20.4	0	0.01	
GP-45I	1/15/2015 8:52	0.0	0.1	19.5	0	-0.02	
GP-45I	2/18/2015 14:14	0.0	0.0	20.6	0	-0.02	
GP-45I	3/20/2015 11:40	0.0	0.0	15.7	0	0.02	
GP-45I	4/3/2015 12:04	0.0	0.1	20.8	0	0.01	
GP-45I	5/19/2015 8:33	0.0	0.0	20.8	0	0.12	
GP-45I	6/8/2015 8:29	0.0	0.0	20.9	0	0	
GP-45I	7/20/2015 9:48	0.0	0.1	20.9	0	-0.05	
GP-45I	8/19/2015 12:31	0.0	0.0	21.0	0	-0.05	
GP-45I	9/16/2015 8:05	0.0	0.1	21.0	0	-0.03	
GP-45I	10/21/2015 12:49	0.0	0.1	20.7	0	-0.01	
GP-45I	11/19/2015 10:52	0.0	0.1	19.9	0	-0.07	
GP-45I	12/10/2015 8:25	0.0	0.2	9.5	0	0.35	
GP-45D	1/15/2015 8:53	0.0	0.1	20.8	0	0.58	
GP-45D	2/18/2015 14:15	0.0	0.0	20.6	0	-0.42	
GP-45D	3/20/2015 11:42	0.0	0.0	19.0	0	0.96	
GP-45D	4/3/2015 12:06	0.0	0.1	20.7	0	0.5	
GP-45D	5/19/2015 8:35	0.0	0.0	20.9	0	-0.48	
GP-45D	6/8/2015 8:30	0.0	0.0	21.0	0	-0.15	
GP-45D	7/20/2015 9:49	0.0	0.1	20.8	0	-0.5	
GP-45D	8/19/2015 12:32	0.0	0.0	20.9	0	0.37	
GP-45D	9/16/2015 8:07	0.0	0.1	21.0	0	-0.01	
GP-45D	10/21/2015 12:50	0.0	0.1	20.7	0	-0.11	
GP-45D	11/19/2015 10:53	0.0	0.1	20.0	0	-0.53	
GP-45D	12/10/2015 8:26	0.0	0.2	18.5	0	3.7	

Aeration Ponds

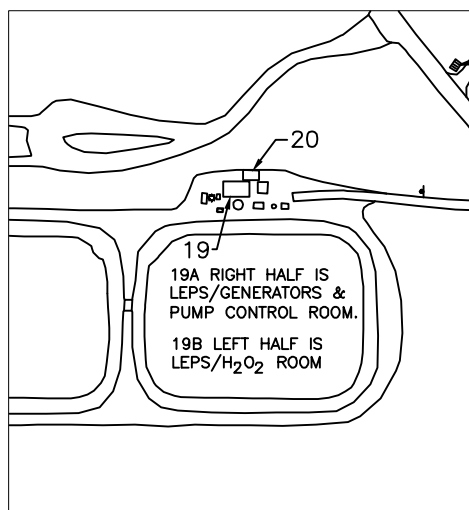


Shop and Office Buildings

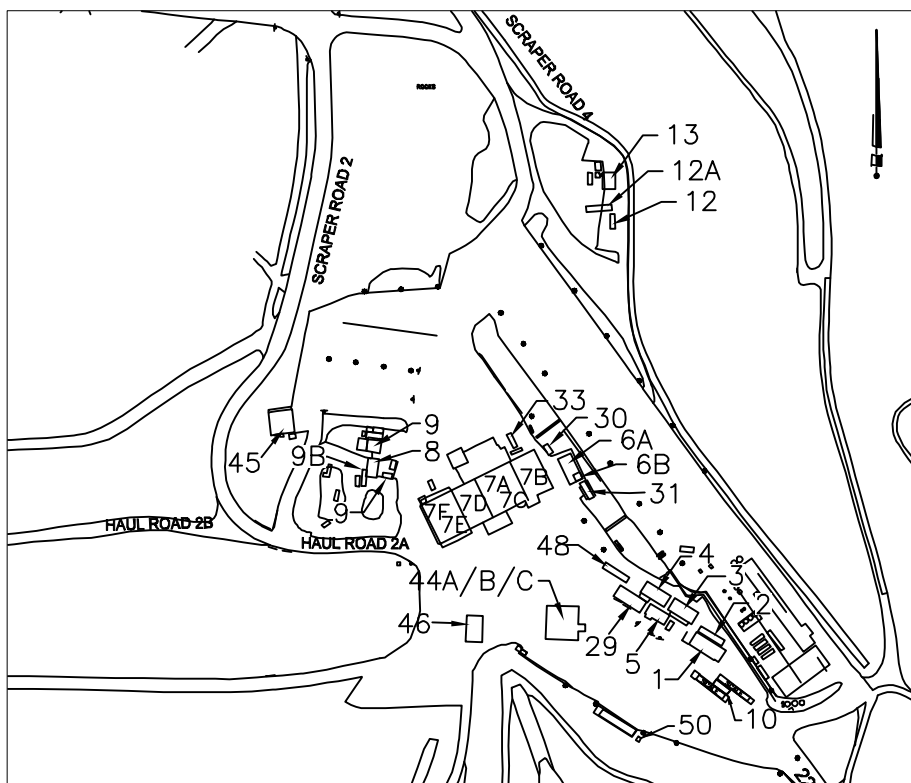

BUILDING NO.	EO Description
1	Front Office
2	Conference Room
3	Vacant (Old Payroll Trailer)
4	Engineering Trailer
5	Lunch Room Trailer
6A	Dry Storage
6B	Electrician Office
7	Maintenance Shop
7A	Shop Office
7B	Stores-Shipping/Receiving
7C	Trailer Bay and Pit Area
7D	Tire Shop and Trailer Bay
7E	East Weld Shop
7F	West Weld Shop
8	Carpenter's Shop
9	Wastewater Shed
9B	Carpenter Storage
10	Scale House
11	New Eqpt. Operator's Trailer
12	EQ. Operator's Trailer (Old)
13	WW Compressor
16	Generator (Not Shown)
19	LEPS (P.S. #5)
19A	LEPS Pump Control Room
19B	LEPS/H ₂ O ₂ room
20	LEPS, Elec Panels
21	Storage(Old PS1)
22	Storage/N.Flare
23	LFGAS Office
24	NE Generator Bldg.
25	Storage BLDG. @ N.F.S.
29	OPS Administration Office
30	Women Brk Rm.
31	Landfill Leads/Accts Payable
32	North Flare Station
33	SPOC trailer
44A	Truck Wash West Restroom
44B	Truck Wash East Restroom
44C	Pressure Wash Room
45	Heavy Equipment Canopy
46	Fuel Island
48	Operations Planning
49	CCG Faster (Not Shown)
50	Chlorine Shed

CEDAR HILLS REGIONAL LANDFILL BUILDING NUMBERS

North Flare Station

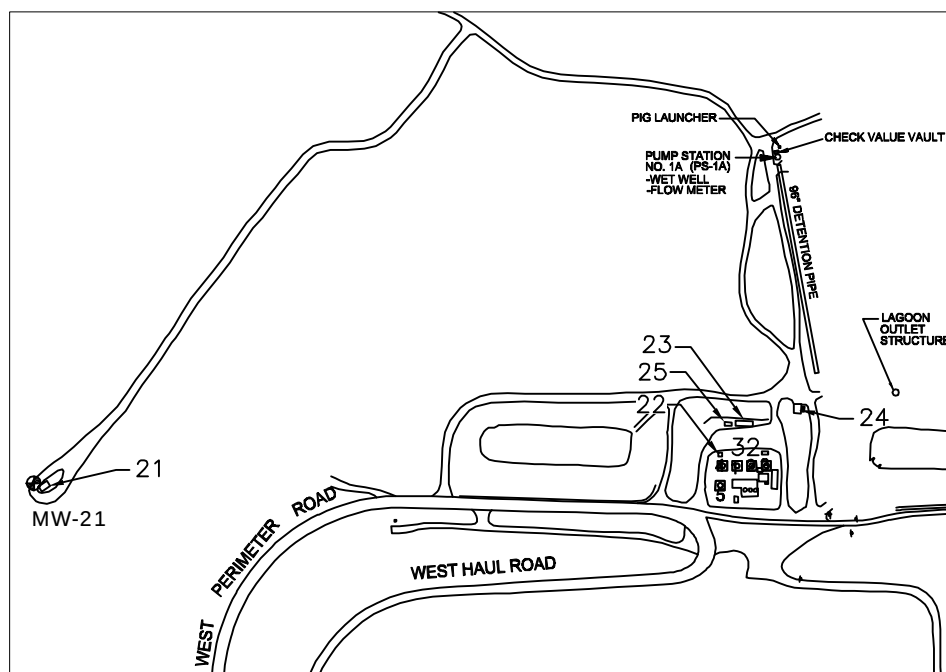

Source: KCSWD, February 2012



King County
Attachment C

Landfill Gas Structure Monitoring Location

Environmental Monitoring Sampling and Analysis Plan

Cedar Hills Regional Landfill, King County, Washington

DATE: February 2012

DESIGNED BY: EWM

DRAWN BY: PMB

REVISED BY:

2015 ANNUAL REPORT

Gas Monitoring

Q:\Cedar Hills\2012-02\040122-02.dwg

2016 PASSAGE POINT MMONTHLY METHANE MONITORING

Survey Location	Room ID	Room Description	Survey Time: 11:00 to 12:30 Weather = Sunny 73 F Inspectors: SID/PJ Survey Instrument: IR Heathe	Probable Source	Survey Time: 10:00 to 11:00 Weather = Cloudy 66 F Inspectors: SL/PJ/MH Survey Instrument: IR Heathe	Probable Source	Survey Time: 10:30 to 11:30 Weather = Cloudy 65 F Inspectors: PJ/MH Survey Instrument: IR Heathe	Probable Source	Survey Time: 10:15 to 11:15 Weather = Sunny 63 F Inspectors: PJ/MH Survey Instrument: IR Heathe	Probable Source	Survey Time: 12:30 to 1:30 Weather = Partly Sunny 49F Inspectors: PJ/SL Survey Instrument: IR Heathe	Probable Source	Survey Time: 11:30 to 12:30 Weather = Partly Sunny 48F Inspectors: PJ/SL Survey Instrument: IR Heathe	Probable Source
			CH ₄ (ppm) Jul-15		CH ₄ (ppm) Aug-15		CH ₄ (ppm) Sep-15		CH ₄ (ppm) Oct-15		CH ₄ (ppm) Nov-15		CH ₄ (ppm) Dec-15	
Administration Building	GPPA12_SB	STAFF BREAK (A005)	0		0		0		1		0		1	
	GPPA12_SR	STAFF/RESTROOM (A006/7)	0		0		1		0		0		0	
	GPPA12_JO	JAN. OFFICE (A004)	0		3	Paint Storage	2	Paint Storage	0		1		1	
	GPPA12_JO2	JAN. OFFICE 2 (A003)	0		2		2		1		0		0	
	GPPA12_TS	TRANSPORT STOR (A008)	0		1		1		0		1		0	
	GPPA12_JS	JANITOR SUPPLY (A009)	0		2		0		0		0		1	
	GPPA12_FS	FILES/STORAGE (A010)	0		2	Soap Storage	1	Soap Storage	0		1		0	
	GPPA12_EP	ELECTRIC PANEL (A013)	0		0		2		1		0		0	
	GPPA12_S	SECURITY (A012)	0		1		1		1		0		0	
Building B	GPPA12_R	REPAIR SHOP (A011)	0		0		2	Bathroom	1		0		0	
	GPPB12_U1	UNIT 1 (B001)	0		2	Bathroom	0		1		1		1	
	GPPB12_U2	UNIT 2 (B002)	0		2		0		0		0		0	
	GPPB12_U3	UNIT 3 (B003)	0		0		2	Bathroom	0		2		skipped	meeting going on
Building C	GPPB12_U4	UNIT 4 (B004)	0		0		2		0		1		0	
	GPPC12_U1	UNIT 1 (C101)	0		0		2		1		2		1	
	GPPC12_U2	UNIT 2 (C102)	0		0		1		0		2		0	
	GPPC12_U3	UNIT 3 (C103)	0		0		2		0		1		0	
	GPPC12_U4	UNIT 4 (C104)	0		1		0		1		3	Cedar oil cleaner	0	
	GPPC12_U6	UNIT 6 (C106)	0		2	Bathroom	1		1		3		0	
	GPPC12_U5	UNIT 5 (C105)	0		1		1		0		2		0	
	GPPC12_U7	UNIT 7 (C107)	0		1		0		0		1		0	
	GPPC12_U8	UNIT 8 (C108)	0		1		0		1		1		0	
	GPPC12_U9	UNIT 9 (C109)	0		1		0		2		1		1	
Building D	GPPC12_U10	MECHANICAL ROOM (C110)	0		1		0		1		1		0	
	GPPD12_13	STAFF LOUNGE (D013)	0		0		0		1		1		1	
	GPPD12_12	TEEN STORAGE (D012)	1		0		0		0		skipped	classes going on	3	
	GPPD12_11	TEEN GROUP (D011)	0		1		0		0		skipped	classes going on	2	
	GPPD12_14	LOUNGE STORAGE (D014)	0		1		0		0		2		1	
	GPPD12_09	SUPPORT GRP (D009)	0		2		0		0		0		0	
	GPPD12_08	COUNSELING (D008)	0		0		0		0		1		skipped	meeting going on
	GPPD12_10	WAITING ROOM (D010)	0		0		0		0		1		0	
	GPPD12_28	MEN'S ROOM (D028)	0		1		0		0		1		0	
	GPPD12_27	WOMEN'S ROOM (D027)	0		1		0		2		1		0	
	GPPD12_17	ADA EXAM (D017)	0		1		0		1		1		0	
	GPPD12_18	EXAM (D018)	0		1		0		0		0		0	
	GPPD12_19	MEETING RM (D019)	0		1		0		0		1		0	
	GPPD12_21	COUNSELING (D021)	0		1		0		0		0		1	
	GPPD12_20	WELLNESS WAITING (D020)	1		0		0		2		0		0	
	GPPD12_23	CONF ROOM STORAGE (D023)	0		0		0		0		0		2	
	GPPD12_22	CONF ROOM (D022)	0		1		1		0		0		1	
	GPPD12_24	MECH/ELEC (D024)	0		1		0		1		1		2	
	GPPD12_26	OFFICE/MTG ROOM (D026)	0		0		0		1		1		2	
	GPPD12_29	OFFICE (D029)	0		0		0		1		1		1	
	GPPD12_30	OFFICE (D030)	0		1		1		1		2		0	
	GPPD12_31	CASE MGR OFFICE (D031)	0		0		0		0		2		0	
	GPPD12_05	TEEN LOUNGE (D005)	0		0		0		1		2		1	
	GPPD12_06	STORE (D006)	0		0		0		0		3		1	
	GPPD12_07	COMPUTER (D007)	0		1		0		0		3		1	
	GPPD12_03	CHILD PLAY (D003)	0		2		0		1		3		1	
	GPPD12_02	LAUNDRY (D002)	0		1		0		0		3		1	
Building G	GPPG12_U1	UNIT 1 (G001)	1		0		1		3		2		0	
	GPPG12_U2	UNIT 2 (G002)	0		0		1		0		2		1	
	GPPG12_U3	UNIT 3 (G003)	0		0		2		3		1		skipped	Pit bull in unit
	GPPG12_U4	UNIT 4 (G004)	0		1		3		1		2		1	
Building E	GPPE12_BR	BOILER ROOM (E104)	2	BY LAWN EQUIPMENT	1		2		1		2		0	
	GPPE12_U3	UNIT 3 (E103)	0		0		1		1		1		0	
	GPPE12_U2	UNIT 2 (E102)	0		0		1		0		0		0	
	GPPE12_U1	UNIT 1 (E101)	0		0		0		0		2		0	

**FIRST QUARTER
BUILDING MONITORING**

	INSTRUMENT: Place check by instrument used : HEATH DetectoPak III (sn:8746-4) Foxboro TVA 1000 FID/PID (sn: 7785301)				WEATHER: Partly Cloudy	DATE: 01/29/14 TECH: Dye
ENVIS ID	BLDG #	DESCRIPTION	CH ₄ (ppm)	BAR PRESS (in. Hg)	TIME	REMARKS
GOC- 01/29/14	1	FRONT OFFICE	0	30.25	2:06pm	
GCR- 01/29/14	2	CONF ROOM	0	30.25	2:08pm	
GAO- 01/29/14	3	PAYROLL OFFICE	0	30.25	2:10pm	
GEO- 01/29/14	4	ENGR. OFFICE	0	30.25	2:11pm	
GLRC- 01/29/14	5	LUNCHROOM	0	30.25	2:42pm	
GSPC 01/29/14		SPOC	0	30.25	2:20pm	
GELO- 01/29/14 A	6A	DRY STORAGE	0	30.25	2:17pm	
GELO- 01/29/14 B	6B	ELECTRICIAN OFFICE	0	30.25	2:15pm	
GAP- 01/29/14		ACCOUNT PAYABLE	0	30.25	2:14pm	
GSO- 01/29/14 A	7A	SHOP OFFICE	0	30.25	2:24pm	
GPR- 01/29/14 B	7B	PARTS ROOM	0	30.25	2:23pm	
GMS- 01/29/14 C	7C	SHOP PIT AREA/BAY	0	30.25	2:22pm	
GTB- 01/29/14 D	7D	SHOP TIRE BAY	0	30.25	2:25pm	
GEW- 01/29/14 E	7E	EAST WELD SHOP	0	30.25	2:26pm	
GWW- 01/29/14 F	7F	WEST WELD SHOP	0	30.25	2:27pm	
GCS- 01/29/14	8	CARPENTER'S	0	30.25	2:31pm	
GSS- 01/29/14	9	WASTEWATER	0	30.25	2:30pm	
GSS- 01/29/14 B	9B	CARPENTER/STORAGE	0	30.25	2:33pm	
GSH- 01/29/14	10	SCALEHOUSE	0	30.24	2:04pm	
GB13- 01/29/14	13	WW COMPRESSOR	0	30.25	2:53pm	
GB16- 01/29/14	16	GENERATOR	0	30.24	1:57pm	
GB19- 01/29/14	19	LEPS (P.S.# 5)	0	30.24	1:52pm	
GB19- 01/29/14 B	19B	LEPS/H ₂ O ₂ ROOM	0	30.24	1:53pm	
GB20- 01/29/14	20	LEPS ELEC PANALS	0	30.24	1:54pm	
GB21- 01/29/14	21	STORAGE(OLD PS 1)	0	30.24	1:39pm	
GB22- 01/29/14	22	STORAGE/N FLARE	0	30.24	1:30pm	
GB23- 01/29/14	23	LFGAS	0	30.24	1:33pm	
GB24- 01/29/14	24	NE GENERATOR BLDG	0	30.24	1:48pm	
GBWW- 01/29/14	30	WOMEN BRK RM	0	30.25	2:18pm	
GPWT- 01/29/14	PW	PRESSURE WASH RM	0	30.25	2:45pm	
GBRR- 01/29/14	RR	TRUCKWASH RR W	0	30.25	2:46pm	
GBSS- 01/29/14	SS	TRUCKWASH RR E	0	30.25	2:47pm	
GBZZ- 01/29/14	29	MANAGERS TRAILER	0	30.25	2:39pm	
GBPT- 01/29/14		CCG FASTER	0	30.25	2:38pm	
GCLS- 01/29/14		CHLORINE SHED	0	30.24	2:00pm	

**FIRST QUARTER
BUILDING MONITORING**

 King County		INSTRUMENT: Place check by instrument used : HEATH DetectoPak III (sn:8746-4) Foxboro TVA 1000 FID/PID (sn: 7785301)			WEATHER: Overcast		DATE: 02/10/15 TECH: Parker
				X			
ENVIS ID	BLDG #	DESCRIPTION	CH ₄ (ppm)	PRESS (in. Hg)	TIME	REMARKS	
GOC- 02/10/15	1	FRONT OFFICE	0	30.27	12:57pm		
GCR- 02/10/15	2	CONF ROOM	0	30.27	12:59pm		
GAO- 02/10/15	3	PAYROLL OFFICE	0	30.27	1:07pm		
GEO- 02/10/15	4	ENGR. OFFICE	0	30.27	1:05pm		
GLRC- 02/10/15	5	LUNCHROOM	0	30.27	1:03pm		
GSPC 02/10/15		SPOC	0	30.27	1:26pm		
GELO- 02/10/15 A	6A	DRY STORAGE	0	30.27	1:31pm		
GELO- 02/10/15 B	6B	ELECTRICIAN OFFICE	0	30.27	1:33pm		
GAP- 02/10/15		ACCOUNT PAYABLE	0	30.27	1:34pm		
GSO- 02/10/15 A	7A	SHOP OFFICE	0	30.27	1:20pm		
GPR- 02/10/15 B	7B	PARTS ROOM	0	30.27	1:30pm		
GMS- 02/10/15 C	7C	SHOP PIT AREA/BAY	0	30.27	1:15pm		
GTB- 02/10/15 D	7D	SHOP TIRE BAY	0	30.27	1:21pm		
GEW- 02/10/15 E	7E	EAST WELD SHOP	0	30.27	1:24pm		
GWW- 02/10/15 F	7F	WEST WELD SHOP	0	30.27	1:23pm		
GCS- 02/10/15	8	CARPENTER'S	0	30.27	1:39pm		
GSS- 02/10/15	9	WASTEWATER	0	30.27	1:40pm		
GSS- 02/10/15 B	9B	CARPENTER/STORAGE	0	30.27	1:41pm		
GSH- 02/10/15	10	SCALEHOUSE	0	30.27	1:01pm		
GB13- 02/10/15	13	WW COMPRESSOR	0	30.27	2:02pm		
GB16- 02/10/15	16	GENERATOR	0	30.27	1:46pm		
GB19- 02/10/15	19	LEPS (P.S.# 5)	0	30.27	1:49pm		
GB19- 02/10/15 B	19B	LEPS/H ₂ O ₂ ROOM	0	30.27	1:50pm		
GB20- 02/10/15	20	LEPS ELEC PANALS	0	30.27	1:52pm		
GB21- 02/10/15	21	STORAGE(OLD PS 1)	0	30.27	2:17pm		
GB22- 02/10/15	22	STORAGE/N FLARE	0	30.27	2:24pm		
GB23- 02/10/15	23	LFGAS	0	30.27	2:25pm		
GB24- 02/10/15	24	NE GENERATOR BLDG	0	30.27	2:22pm		
GBWW- 02/10/15	30	WOMEN BRK RM	0	30.27	1:31pm		
GPWT- 02/10/15	PW	PRESSURE WASH RM	0	30.27	12:54pm		
GBRR- 02/10/15	RR	TRUCKWASH RR W	0	30.27	12:55pm		
GBSS- 02/10/15	SS	TRUCKWASH RR E	0	30.27	12:56pm		
GBZZ- 02/10/15	29	MANAGERS TRAILER	0	30.27	1:05pm		
GBPT- 02/10/15		CCG FASTER	0	30.27	1:06pm		
GCLS- 02/10/15		CHLORINE SHED	0	30.27	12:50pm		

SECOND QUARTER BUILDING MONITORING

 King County	INSTRUMENT: Place check by instrument used : HEATH DetectoPak III (sn:8746-4) Foxboro TVA 1000 FID/PID (sn: 7785301)				WEATHER: Overcast/ Calm	DATE: 04/23/15 TECH: DB
ENVIS ID	BLDG #	DESCRIPTION	CH ₄ (ppm)	BAR PRESS (in. Hg)	TIME	REMARKS
GOC- 04/23/15	1	FRONT OFFICE	0	29.95	7:30am	
GCR- 04/23/15	2	CONF ROOM	0	29.95	7:32am	
GAO- 04/23/15	3	PAYROLL OFFICE	0	29.95	7:34am	
GEO- 04/23/15	4	ENGR. OFFICE	0	29.95	7:36am	
GLRC- 04/23/15	5	LUNCHROOM	0	29.95	7:38am	
GSPC 04/23/15		SPOC	0	29.95	8:10am	
GELO- 04/23/15 A	6A	DRY STORAGE	0	29.95	8:15am	
GELO- 04/23/15 B	6B	ELECTRICIAN OFFICE	0	29.95	8:17am	
GAP- 04/23/15		ACCOUNT PAYABLE	0	29.95	8:20am	
GSO- 04/23/15 A	7A	SHOP OFFICE	0	29.95	8:25am	
GPR- 04/23/15 B	7B	PARTS ROOM	0	29.95	8:30am	
GMS- 04/23/15 C	7C	SHOP PIT AREA/BAY	0	29.95	8:35am	
GTB- 04/23/15 D	7D	SHOP TIRE BAY	0	29.95	8:37am	
GEW- 04/23/15 E	7E	EAST WELD SHOP	0	29.95	8:40am	
GWW- 04/23/15 F	7F	WEST WELD SHOP	0	29.95	8:42am	
GCS- 04/23/15	8	CARPENTER'S	0	29.95	8:45am	
GSS- 04/23/15	9	WASTEWATER	0	29.95	8:47am	
GSS- 04/23/15 B	9B	CARPENTER/STORAGE	0	29.95	8:50am	
GSH- 04/23/15	10	SCALEHOUSE	0	29.95	7:50am	
GB13- 04/23/15	13	WW COMPRESSOR	0	29.95	7:55am	
GB16- 04/23/15	16	GENERATOR	0	29.95	8:53am	
GB19- 04/23/15	19	LEPS (P.S.# 5)	0	29.95	8:55am	
GB19- 04/23/15 B	19B	LEPS/H ₂ O ₂ ROOM	0	29.95	8:57am	
GB20- 04/23/15	20	LEPS ELEC PANALS	0	29.95	9:00am	
GB21- 04/23/15	21	STORAGE(OLD PS 1)	0	29.95	9:10am	
GB22- 04/23/15	22	STORAGE/N FLARE	0	29.95	9:17am	
GB23- 04/23/15	23	LFGAS	0	29.95	9:20am	
GB24- 04/23/15	24	NE GENERATOR BLDG	0	29.95	9:15am	
GBWW- 04/23/15	30	WOMEN BRK RM	0	29.95	8:05am	
GPWT- 04/23/15	PW	PRESSURE WASH RM	0	29.95	7:40am	
GBRR- 04/23/15	RR	TRUCKWASH RR W	0	29.95	7:42am	
GBSS- 04/23/15	SS	TRUCKWASH RR E	0	29.95	7:44am	
GBZZ- 04/23/15	29	MANAGERS TRAILER	0	29.95	7:46am	
GBPT- 04/23/15		CCG FASTER	0	29.95	8:00am	
GCLS- 04/23/15		CHLORINE SHED	0	29.95	7:45am	

THIRD QUARTER BUILDING MONITORING

	INSTRUMENT: Place check by instrument used :				WEATHER:		DATE: 07/30/15 TECH: RB
	HEATH DetectoPak III (sn:8746-4)				Sunny		
	Foxboro TVA 1000 FID/PID (sn: 7785301)				X		
ENVIS ID	BLDG #	DESCRIPTION	CH ₄ (ppm)	BAR PRESS (in. Hg)	TIME	REMARKS	
GOC- 07/30/15	1	FRONT OFFICE	0	30.05	1:29pm		
GCR- 07/30/15	2	CONF ROOM	0	30.05	1:27pm		
GAO- 07/30/15	3	PAYROLL OFFICE	0	30.05	1:24pm		
GEO- 07/30/15	4	ENGR. OFFICE	0	30.05	1:23pm		
GLRC- 07/30/15	5	LUNCHROOM	0	30.05	1:25pm		
GSPC 07/30/15		SPOC	0	30.05	1:42pm		
GELO- 07/30/15 A	6A	DRY STORAGE	0	30.05	1:39pm		
GELO- 07/30/15 B	6B	ELECTRICIAN OFFICE	0	30.05	1:39pm		
GAP- 07/30/15		ACCOUNT PAYABLE	0	30.05	1:38pm		
GSO- 07/30/15 A	7A	SHOP OFFICE	0	30.05	1:45pm		
GPR- 07/30/15 B	7B	PARTS ROOM	0	30.05	1:44pm		
GMS- 07/30/15 C	7C	SHOP PIT AREA/BAY	0	30.05	1:45pm		
GTB- 07/30/15 D	7D	SHOP TIRE BAY	0	30.05	1:47pm		
GEW- 07/30/15 E	7E	EAST WELD SHOP	0	30.05	1:49pm		
GWW- 07/30/15 F	7F	WEST WELD SHOP	0	30.05	1:50pm		
GCS- 07/30/15	8	CARPENTER'S	0	30.05	1:55pm		
GSS- 07/30/15	9	WASTEWATER	0	30.05	1:53pm		
GSS- 07/30/15 B	9B	CARPENTER/STORAGE	0	30.05	1:56pm		
GSH- 07/30/15	10	SCALEHOUSE	0	30.05	1:31pm		
GB13- 07/30/15	13	WW COMPRESSOR	0	30.05	1:59pm		
GB16- 07/30/15	16	GENERATOR	0	30.05	2:04pm		
GB19- 07/30/15	19	LEPS (P.S.# 5)	0	30.05	2:04pm		
GB19- 07/30/15 B	19B	LEPS/H ₂ O ₂ ROOM	0	30.05	2:05pm		
GB20- 07/30/15	20	LEPS ELEC PANALS	0	30.05	2:05pm		
GB21- 07/30/15	21	STORAGE(OLD PS 1)	0	30.05	2:09pm		
GB22- 07/30/15	22	STORAGE/N FLARE	0	30.05	2:14pm		
GB23- 07/30/15	23	LFGAS	0	30.05	2:15pm		
GB24- 07/30/15	24	NE GENERATOR BLDG	0	30.05	2:12pm		
GBWW- 07/30/15	30	WOMEN BRK RM	0	30.05	1:41pm		
GPWT- 07/30/15	PW	PRESSURE WASH RM	0	30.05	1:34pm		
GBRR- 07/30/15	RR	TRUCKWASH RR W	0	30.05	1:33pm		
GBSS- 07/30/15	SS	TRUCKWASH RR E	0	30.05	1:33pm		
GBZZ- 07/30/15	29	MANAGERS TRAILER	0	30.05	1:20pm		
GBPT- 07/30/15		CCG FASTER	0	30.05	1:18pm		
GCLS- 07/30/15		CHLORINE SHED	0	30.05	1:36pm		

**FOURTH QUARTER
BUILDING MONITORING**

	INSTRUMENT: Place check by instrument used :				WEATHER:	DATE: 10/13/15
	HEATH DetectoPak III (sn:8746-4)					TECH: Bogart
	Foxboro TVA 1000 FID/PID (sn: 7785301)				X	Mostly Cloudy
ENVIS ID	BLDG #	DESCRIPTION	CH ₄ (ppm)	BAR PRESS (in. Hg)	TIME	REMARKS
GOC- 10/13/15	1	FRONT OFFICE	0	30.16	9:21am	
GCR- 10/13/15	2	CONF ROOM	0	30.16	9:20am	
GAO- 10/13/15	3	PAYROLL OFFICE	0	30.16	9:18am	
GEO- 10/13/15	4	ENGR. OFFICE	0	30.16	9:16am	
GLRC- 10/13/15	5	LUNCHROOM	0	30.16	9:25am	
GSPC 10/13/15		SPOC	0	30.16	9:38am	
GELO- 10/13/15 A	6A	DRY STORAGE	0	30.16	9:36am	
GELO- 10/13/15 B	6B	ELECTRICIAN OFFICE	0	30.16	9:34am	
GAP- 10/13/15		ACCOUNT PAYABLE	0	30.16	9:33am	
GSO- 10/13/15 A	7A	SHOP OFFICE	0	30.16	9:43am	
GPR- 10/13/15 B	7B	PARTS ROOM	0	30.16	9:40am	
GMS- 10/13/15 C	7C	SHOP PIT AREA/BAY	0	30.16	9:41am	
GTB- 10/13/15 D	7D	SHOP TIRE BAY	0	30.16	9:45am	
GEW- 10/13/15 E	7E	EAST WELD SHOP	0	30.16	9:47am	
GWW- 10/13/15 F	7F	WEST WELD SHOP	0	30.16	9:48am	
GCS- 10/13/15	8	CARPENTER'S	0	30.16	9:50am	
GSS- 10/13/15	9	WASTEWATER	0	30.16	9:52am	
GSS- 10/13/15 B	9B	CARPENTER/STORAGE	0	30.16	9:54am	
GSH- 10/13/15	10	SCALEHOUSE	0	30.16	9:23am	
GB13- 10/13/15	13	WW COMPRESSOR	0	30.16	10:07am	
GB16- 10/13/15	16	GENERATOR	0	30.16	9:59am	
GB19- 10/13/15	19	LEPS (P.S.# 5)	0	30.16	10:04am	
GB19- 10/13/15 B	19B	LEPS/H ₂ O ₂ ROOM	0	30.16	10:02am	
GB20- 10/13/15	20	LEPS ELEC PANALS	0	30.16	10:03am	
GB21- 10/13/15	21	STORAGE(OLD PS 1)	0	30.16	10:16am	
GB22- 10/13/15	22	STORAGE/N FLARE	0	30.16	10:23am	
GB23- 10/13/15	23	LFGAS	0	30.16	10:25am	
GB24- 10/13/15	24	NE GENERATOR BLDG	0	30.16	10:20am	
GBWW- 10/13/15	30	WOMEN BRK RM	0	30.16	9:37am	
GPWT- 10/13/15	PW	PRESSURE WASH RM	0	30.16	9:31am	
GBRR- 10/13/15	RR	TRUCKWASH RR W	0	30.16	9:30am	
GBSS- 10/13/15	SS	TRUCKWASH RR E	0	30.16	9:29am	
GBZZ- 10/13/15	29	MANAGERS TRAILER	0	30.16	9:14am	
GBPT- 10/13/15		CCG FASTER	0	30.16	9:12am	
GCLS- 10/13/15		CHLORINE SHED	0	30.16	9:27am	