

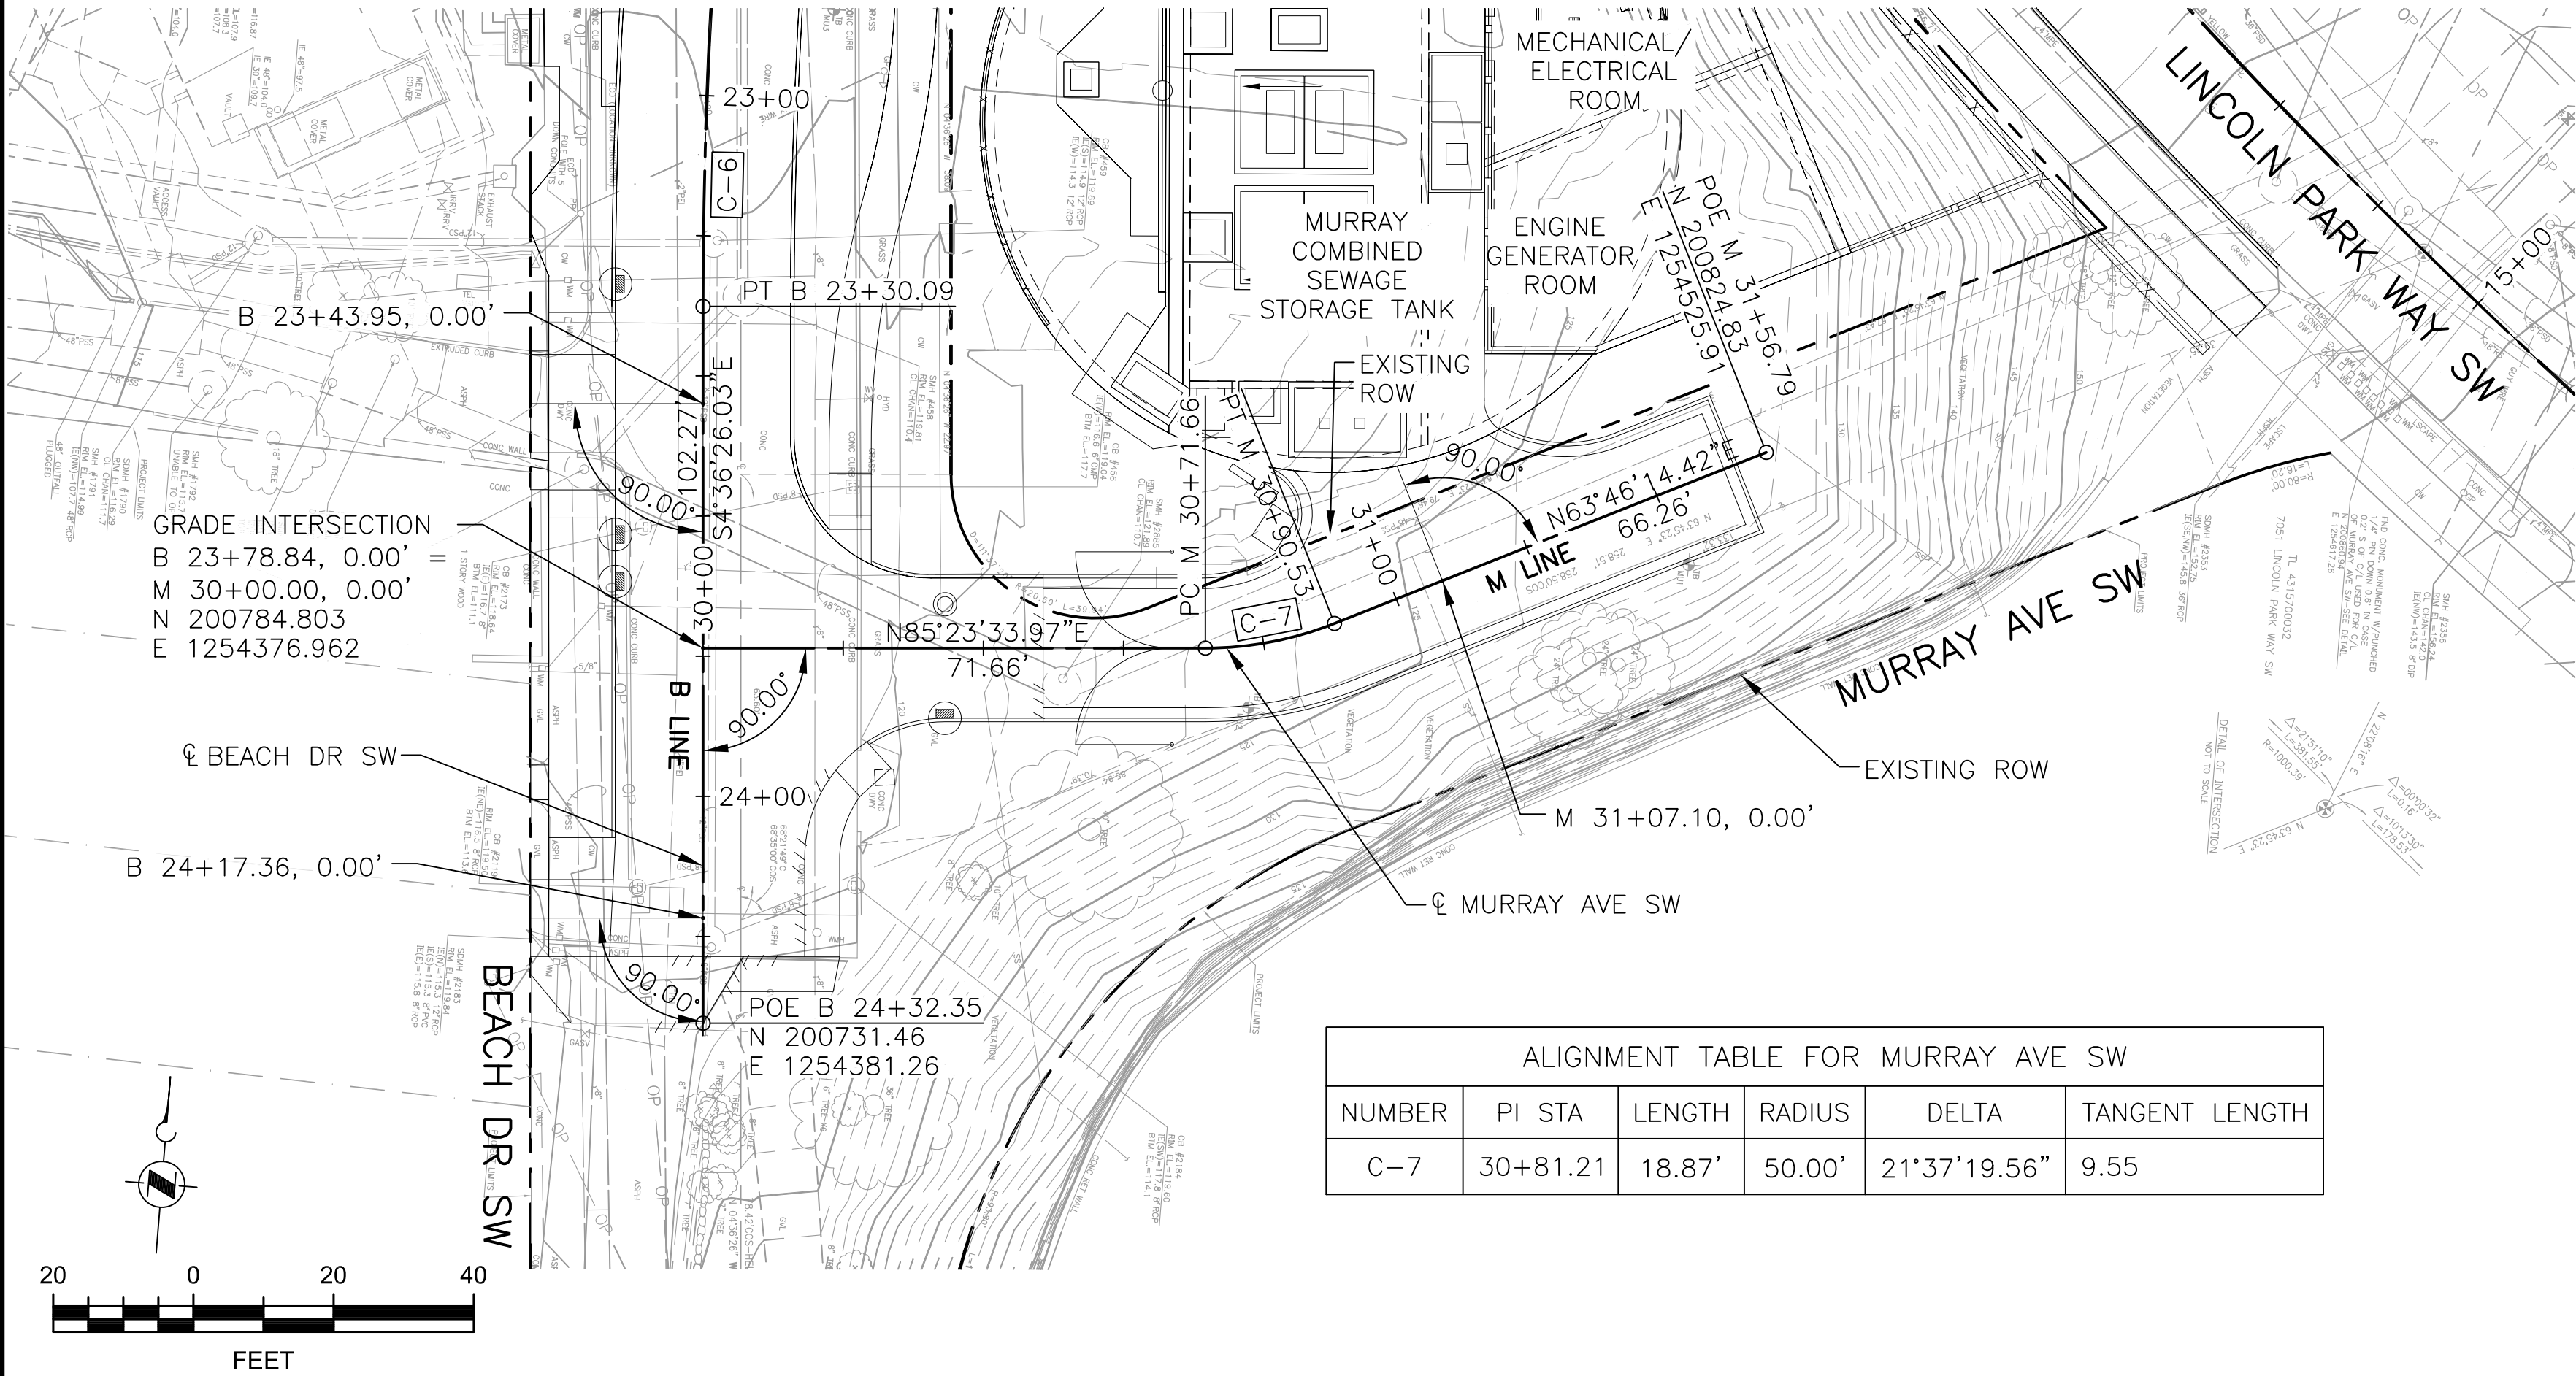


C:\pwworking\sead\0665506\852-608-C107.dwg, PLOT, 8/30/2012 4:38:35 PM, lgerman, Adobe PDF, 22x34, 1:1

C:\pwworking\sead\0665506\852-608-C107.dwg | Layout: PLOT
PLOTTED: Aug 30, 2012 04:37:16pm By lgerman
XREFS: Project-KOWD-2010-D-TB.dwg; P_A_Ferrier-WA.dwg; E_C_Bergstrom-WA.dwg; XC-PV-PROF-20.dwg; XC-PV-PLANI.dwg; XC-SD-PLANI.dwg; XC-CV-PLANI.dwg; XC-SURVEY.dwg; J_D_Zohler-WA.dwg; IMAGES;

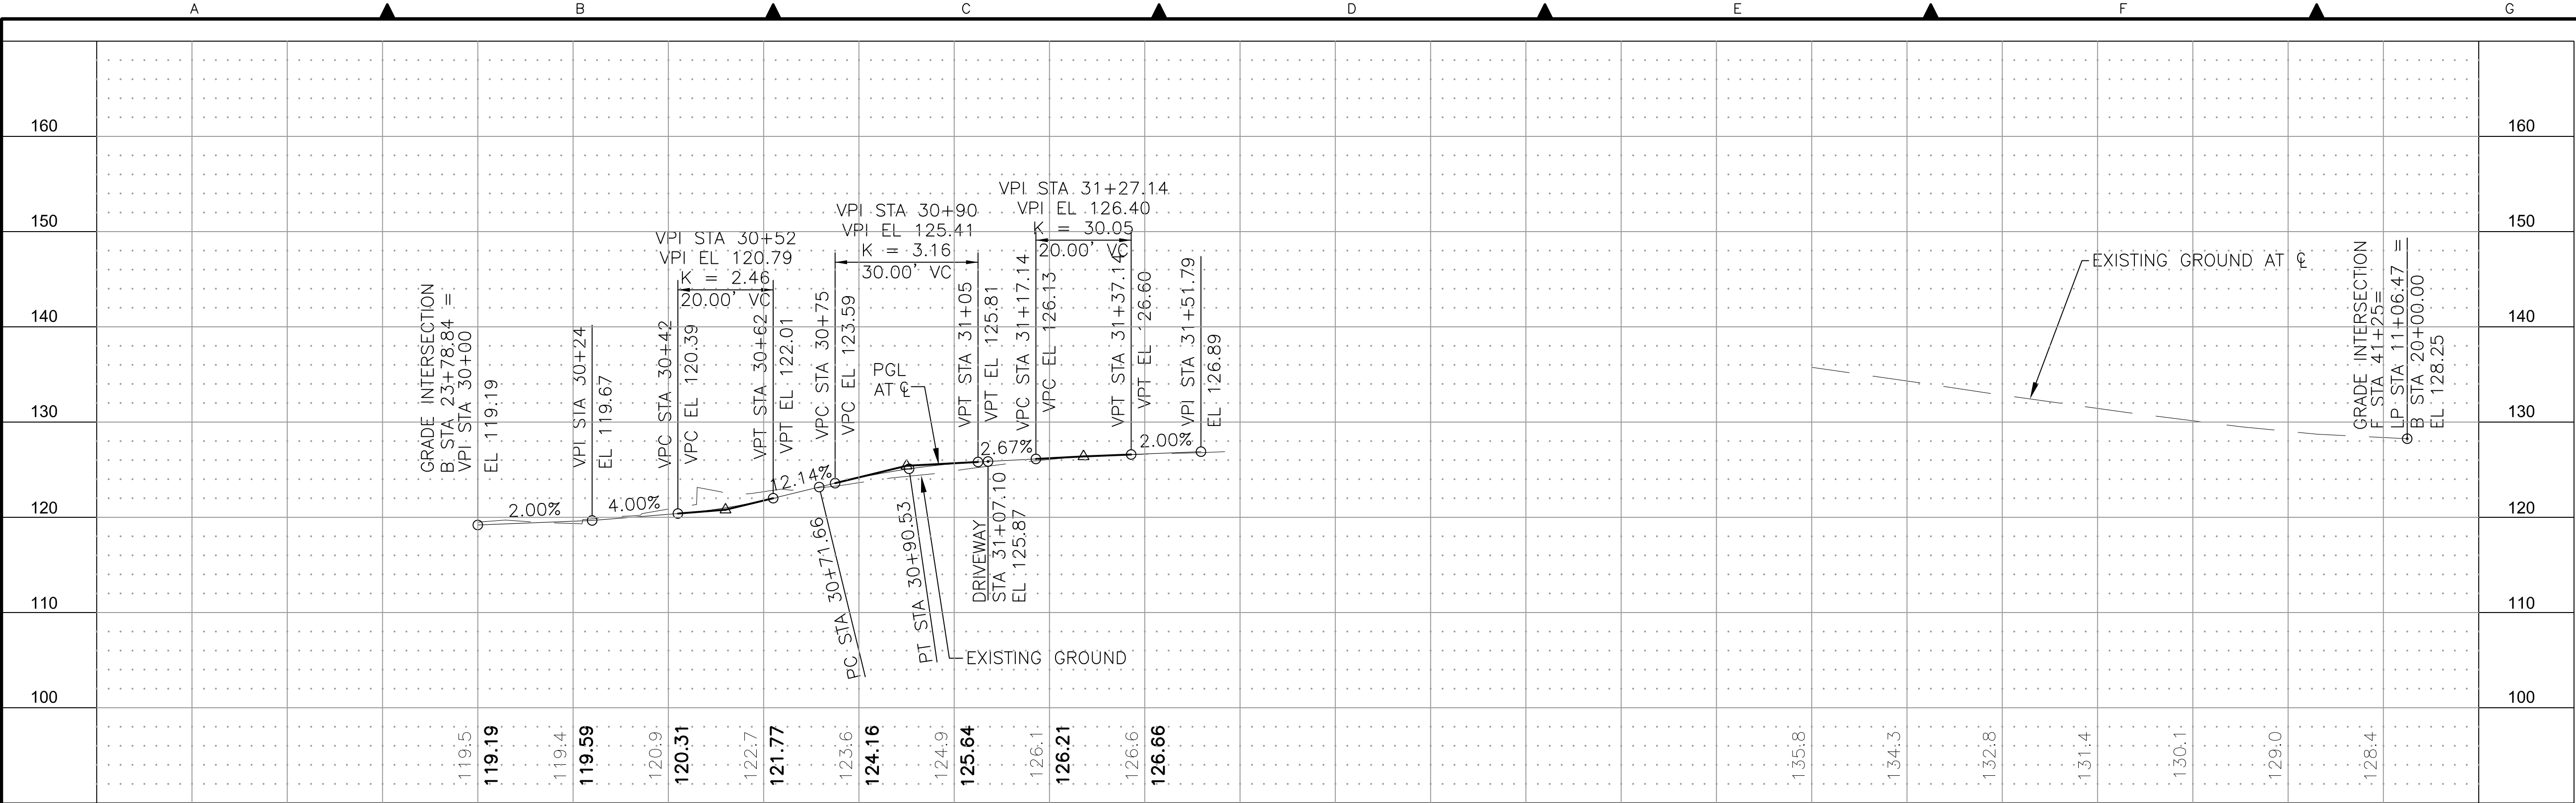

ALIGNMENT TABLE FOR MURRAY AVE SW					
NUMBER	PI STA	LENGTH	RADIUS	DELTA	TANGENT LENGTH
C-7	30+81.21	18.87'	50.00'	21°37'19.56"	9.55

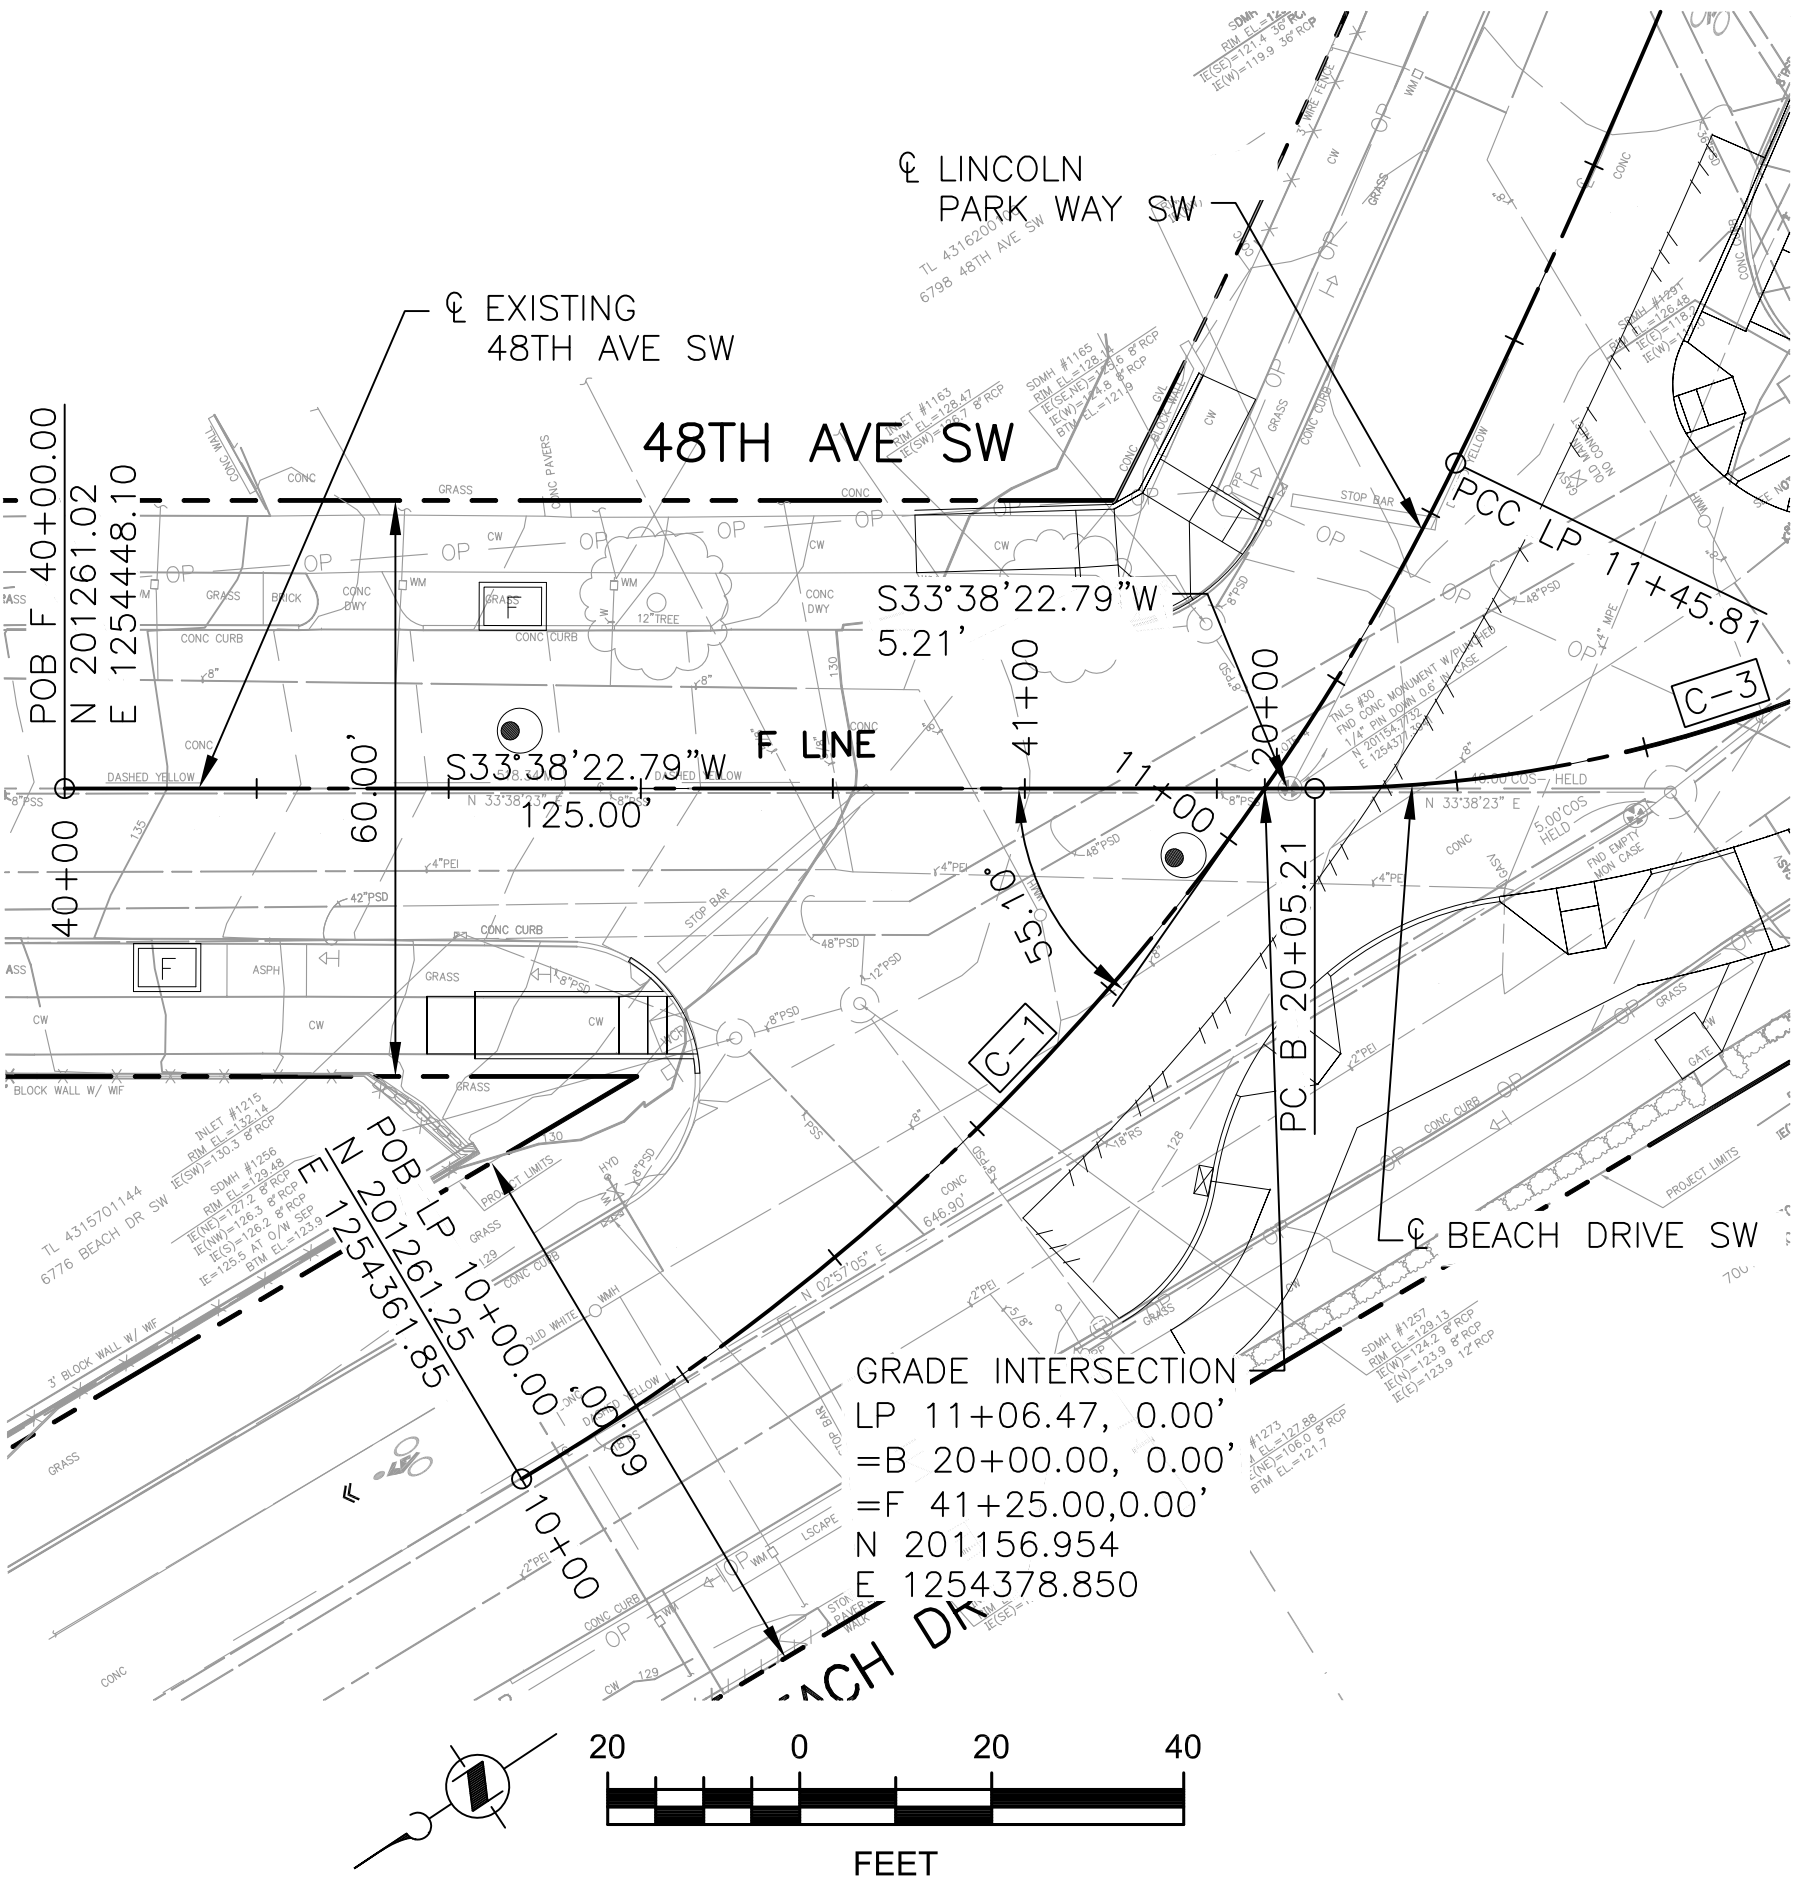

NOTES:

VERTICAL DATUM — METRO

HORIZONTAL DATUM — WASHINGTON STATE PLANE
COORDINATE SYSTEM, NORTH ZONE, NAD 83/91

ALIGNMENT LEGEND:

L-# — ALIGNMENT LINE NUMBER

C-# — ALIGNMENT CURVE NUMBER

No.	REVISION	BY	APP'D	DATE



60%
PRELIMINARY REVIEW
INFORMATION ONLY



DESIGNED/DRAWN:
J. GERMAN
PROJECT ENGINEER:
P. FERRIER
DESIGN APPROVAL:
MIKE TSENG
PROJECT ACCEPTANCE:
ERICA JACOBS
QA/QC:
SCALE:
1"=20'H, 1"=10'V
ONE INCH
(REFERENCE)
CONTRACT NO:
E00226E11



DEPARTMENT OF NATURAL RESOURCES & PARKS
WASTEWATER TREATMENT DIVISION
MURRAY CSO CONTROL FACILITY
MURRAY CSO CONTROL PROJECT
**ROW IMPROVEMENT
PROFILE & ALIGNMENT PLAN
MURRAY AVE SW**

DCN:
DATE:
SEPTEMBER 2012
PROJECT FILE NO:
432608
DRAWING NO:
C107
SHEET NO: OF
483