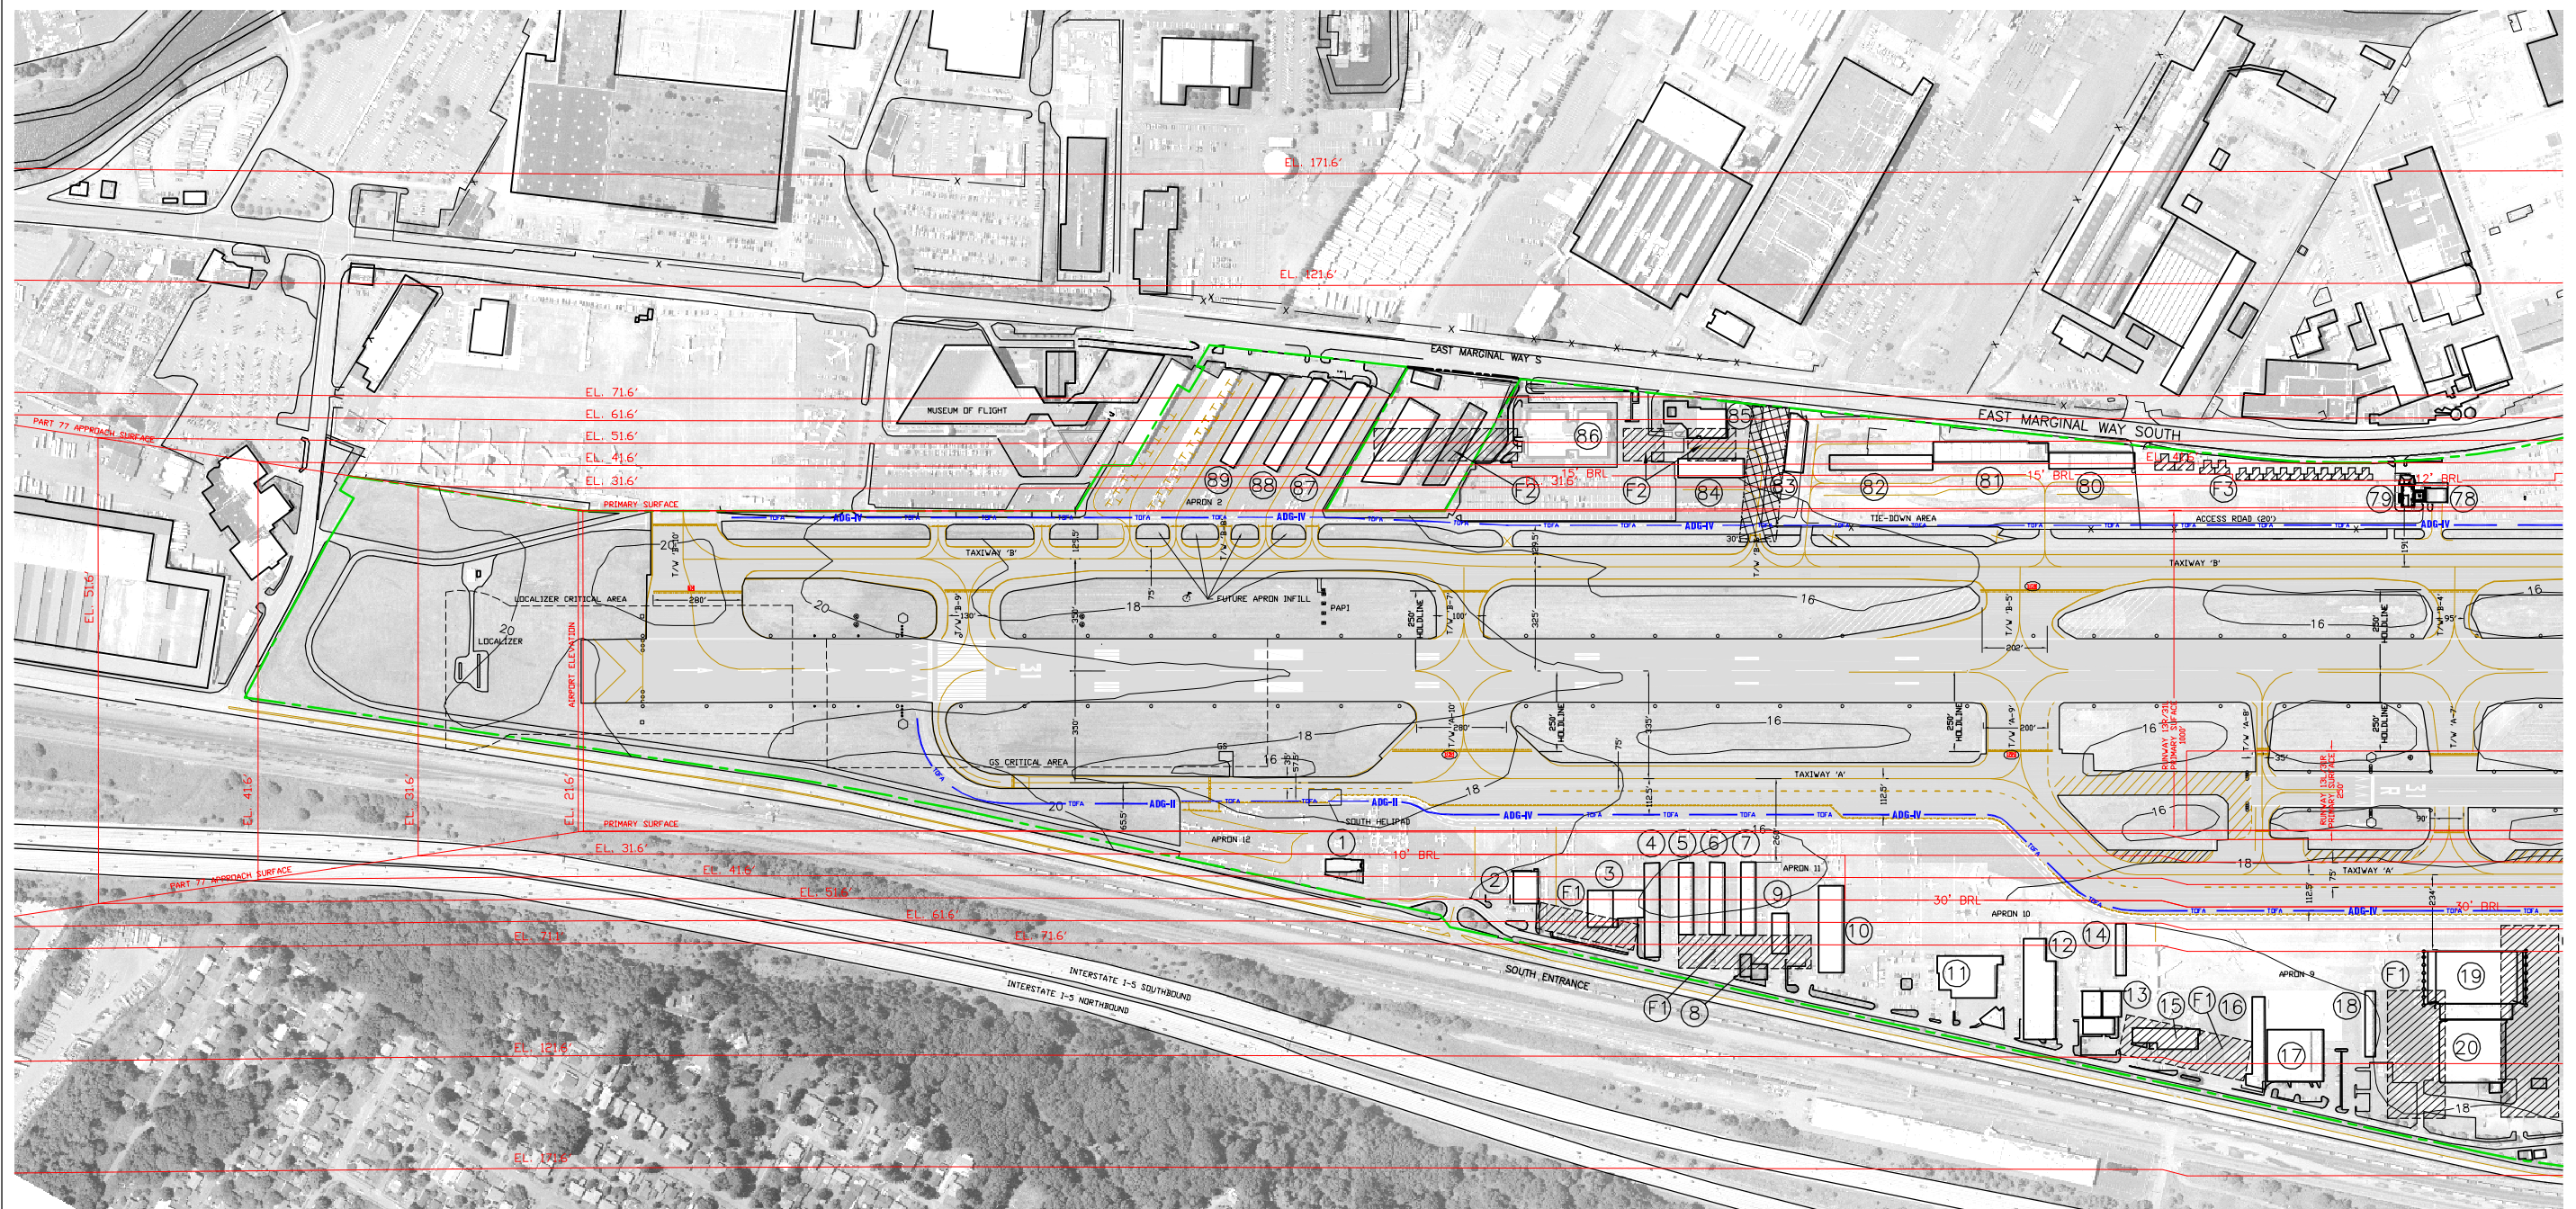


NOTES

1. This drawing reflects planning standards applicable to KCA/Boeing Field to the greatest extent possible.
2. Coordinate data is NAD83. Elevation data is NAVD88. NOS Survey 10/21/05
3. Prior Permission Required (PPR) Special Use Paveement only available for south departures with airport approval.
4. Red lines indicate maximum object height above MSL per FAR Part 77 obstruction clearance criteria.

BUILDING DATA

#	DESCRIPTION	ADDRESS	ELEVATION	#	DESCRIPTION	ADDRESS	ELEVATION
1	K.C. SIKERT AIR SUPPORT	8600 PERIMETER ROAD SOUTH		19	INDUSTRIALS, INC.	7678 PERIMETER ROAD SOUTH	
2	AEROFIGHT	8658 PERIMETER ROAD SOUTH		18	T-HANGER	7666 PERIMETER ROAD SOUTH	
3	SEATTLE Jet SERVICE	8636 PERIMETER ROAD SOUTH		17	HANGER "A" (TBR-12)	7777 PERIMETER ROAD SOUTH	
4	AMERICAN AEROCROPER T-HANGER	8600 PERIMETER ROAD SOUTH		20	HANGER "J" (TBR-12)	7827 PERIMETER ROAD SOUTH	
5	WINGS ALLOT T-HANGER	8490 PERIMETER ROAD SOUTH		17B	ARPT (TBR-2)	8190 EAST MARGINAL WAY	
6	WINGS ALLOT T-HANGER	8466 PERIMETER ROAD SOUTH		19	ATCT (TBR-27)	8200 EAST MARGINAL WAY	
7	WINGS ALLOT T-HANGER	8467 PERIMETER ROAD SOUTH		20	T-HANGER (TBR-27)	8204 EAST MARGINAL WAY	
8	WINGS ALLOT T-HANGER	8466 PERIMETER ROAD SOUTH		21	T-HANGER (TBR-27)	8208 EAST MARGINAL WAY	
9	WINGS ALLOT T-HANGER	8463 PERIMETER ROAD SOUTH		22	T-HANGER (TBR-27)	8204 EAST MARGINAL WAY	
10	FLIGHT CENTER	8463 PERIMETER ROAD SOUTH		23	T-HANGER (TBR-27)	8208 EAST MARGINAL WAY	
11	FLIGHT CENTER	8285 PERIMETER ROAD SOUTH		24	HANGER "C" (TBR-16)	8604 EAST MARGINAL WAY	
12	BURLINGTON AIR EXPRESS	8201 PERIMETER ROAD SOUTH		26	VACANT (TBR-10)	8900 EAST MARGINAL WAY	
13	ARMIST SALES	8147 & 8187 PERIMETER ROAD SOUTH		26B	VARIOUS (TBR-10)	9010 EAST MARGINAL WAY	
14	ARMIST SALES	8185 PERIMETER ROAD SOUTH		27	HANGER "B" (TBR-15)	9210 EAST MARGINAL WAY	
15	ARMORNE EXPRESS	8075 PERIMETER ROAD SOUTH		28	HANGER "C" (TBR-15)	9230 EAST MARGINAL WAY	
16	AEROCROPPERS	8013 PERIMETER ROAD SOUTH		29	HANGER "C" (TBR-15)	9230 EAST MARGINAL WAY	

* TOP ELEVATIONS TO BE ADDED FOLLOWING COMPLETED BUILDING SURVEY BY KING COUNTY INTERNATIONAL AIRPORT, INC. (KCAI).

* TOP ELEVATIONS TO BE ADDED FOLLOWING COMPLETED BUILDING SURVEY BY KING COUNTY INTERNATIONAL AIRPORT (TBR) TO BE REMOVED - YEAR

AIRPORT DATA

ITEM	EXISTING	FUTURE
AIRPORT ELEVATION (AMS) FROM OC CHART	21.63'	21.63'
AIRPORT REFERENCE POINT (APP) 	W 47.5° 18' 00" E 100.12' 18" 00"	W 47.5° 18' 00" E 100.12' 18" 00"
MEAN MAX. TEMP. HOTTEST MONTH	78.4°F	78.4°F
AIRPORT PROPERTY (ACRES)	5.94	61.33
NIPAS CATEGORY	PRIMARY CS	PRIMARY CS
TAXIMAY LIGHTING	MTL	MTL
TAXIMAY MARKING	YES	YES
AIRPORT REFERENCE CODE	D-V	D-V
MAGNETIC DECLINATION	17.44° E 6/14/5	7.60
AIRPORT & TERMINAL NAVIGIDS	LSLCO/WE/OPS/LDA	LSLCO/WE/OPS/LDA
COMMENCED WIND COVERAGE (25/16/13/10.5 KNOTS)	98.98/99.81/98.38/98.24	98.98/99.81/98.38/98.24

LAYOUT LEGEND

ITEM	EXISTING	FUTURE
PART 77 SURFACES/ELEVATIONS		
AIRPORT PROPERTY LINE		
FENCE		
AVIATION EASEMENT		
RUNWAY PROTECTION ZONE		
BUILDINGS		
BUILDINGS TO BE REMOVED		
AIRFIELD PAVEMENT		
FUEL STORAGE		
BEACON		
LIGHTED WIND CONE & SEGMENTED CIRCLE		
PRECISION APPROACH PATH INDICATOR (PAPI)		
TAXIWAY HOLDLINES AND SIGNS		
UNUSABLE PAVEMENT		
AIRPORT SUPPORT VEHICLE ACCESS LANES		
TAXIWAY OBJECT FREE AREA BY DESIGN GROUP		
RUNWAY END IDENTIFIER LIGHTS (REILS)		
PRECISION APPROACH PATH INDICATOR (PAPI)		

~ R E V I S I O N S ~

[illegible]

	PROJECT ENGR/ARCH

KING COUNTY INTERNATIONAL AIRPORT
BOEING FIELD SEATTLE, WASHINGTON

SOUTH AREA PLAN

10 of 12